


Do not scale this drawing.
This drawing is for the approval of planning permission.
All dimensions to be checked on site prior to construction.
Client to obtain Party Wall notices before commencing work.
Contractor to follow all current and relevant Building Regulations and standards for work done.
Client / Contractor to obtain Building Control approval and sign off for any work undertaken.

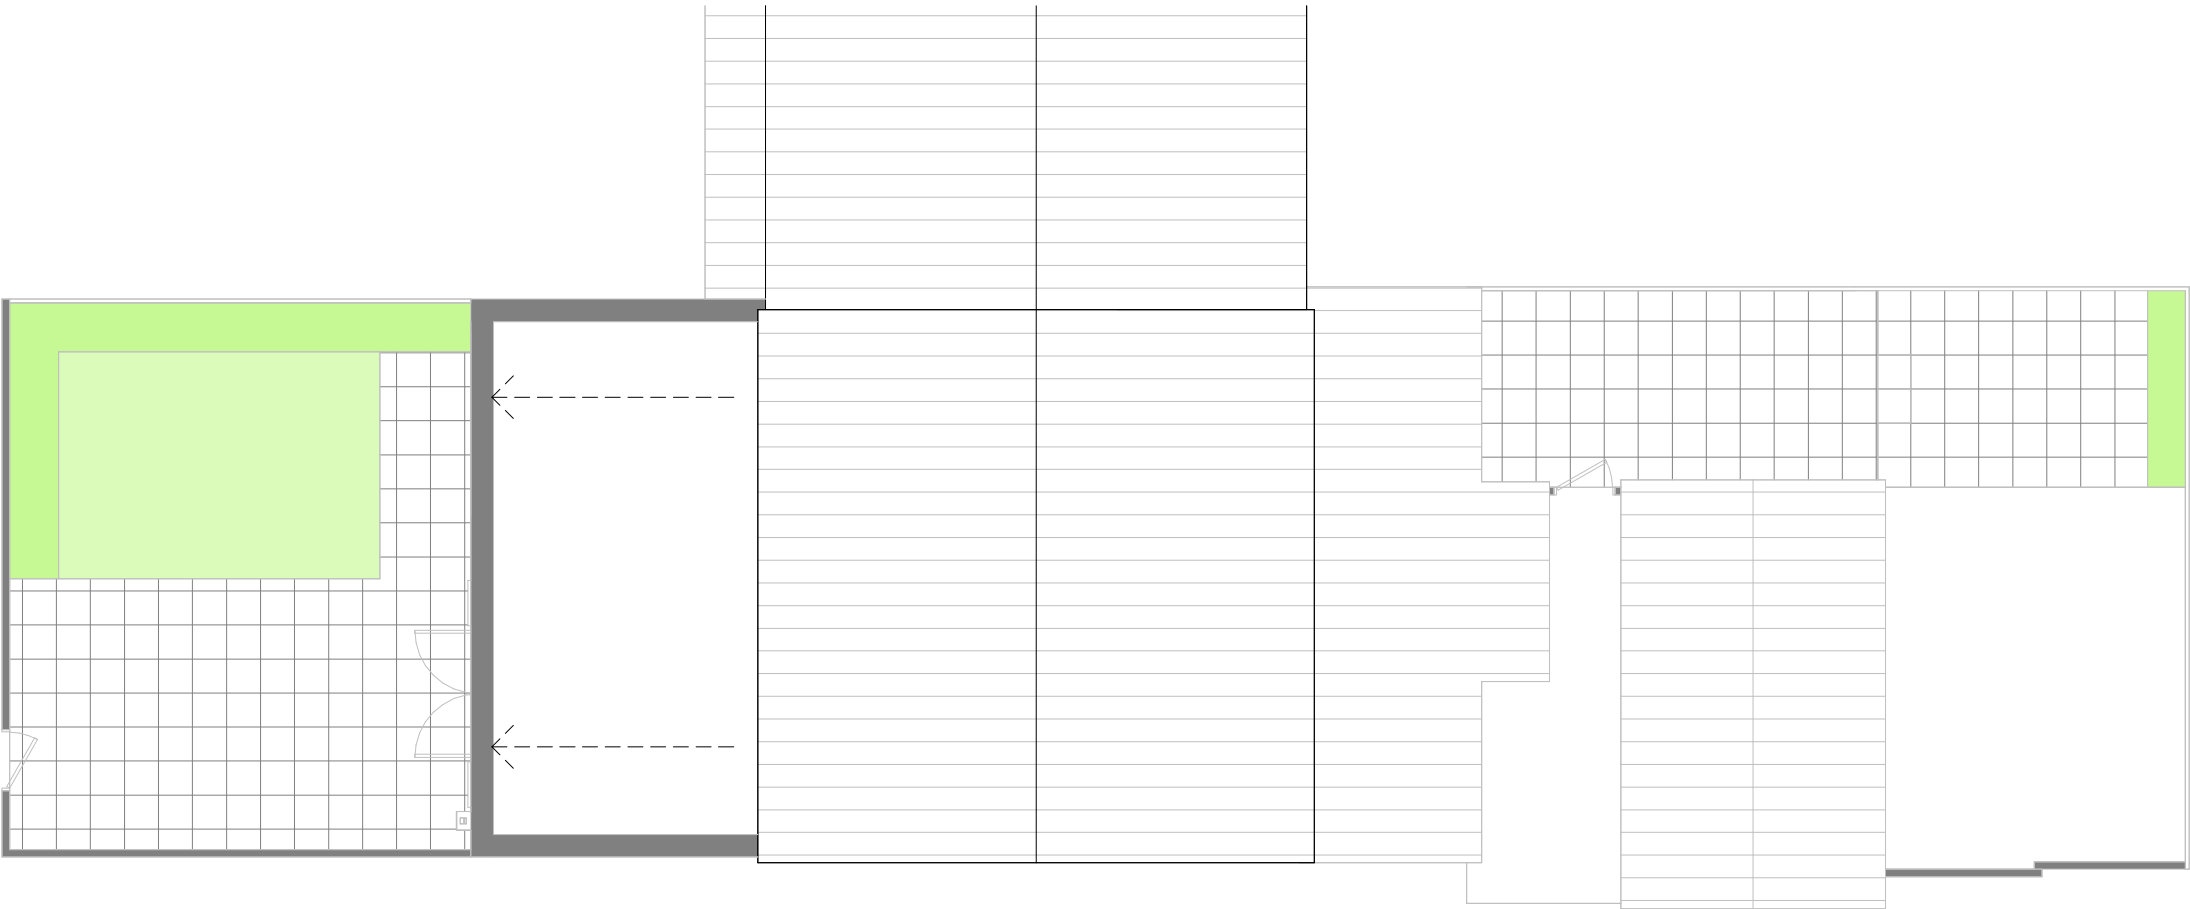

Proposed roof plan
Scale - 1 : 100

rev	date	description	drawn
1	100		
Scale @ A3		0 2 4 6 8 10	m

PROJECT ADDRESS:		71 Marshall Drive
DRAWING TITLE:		Proposed roof plan
Project	2401	
Level	Roof	
Number	112	
Drawn	ZM	
Revision		

