


Notes:

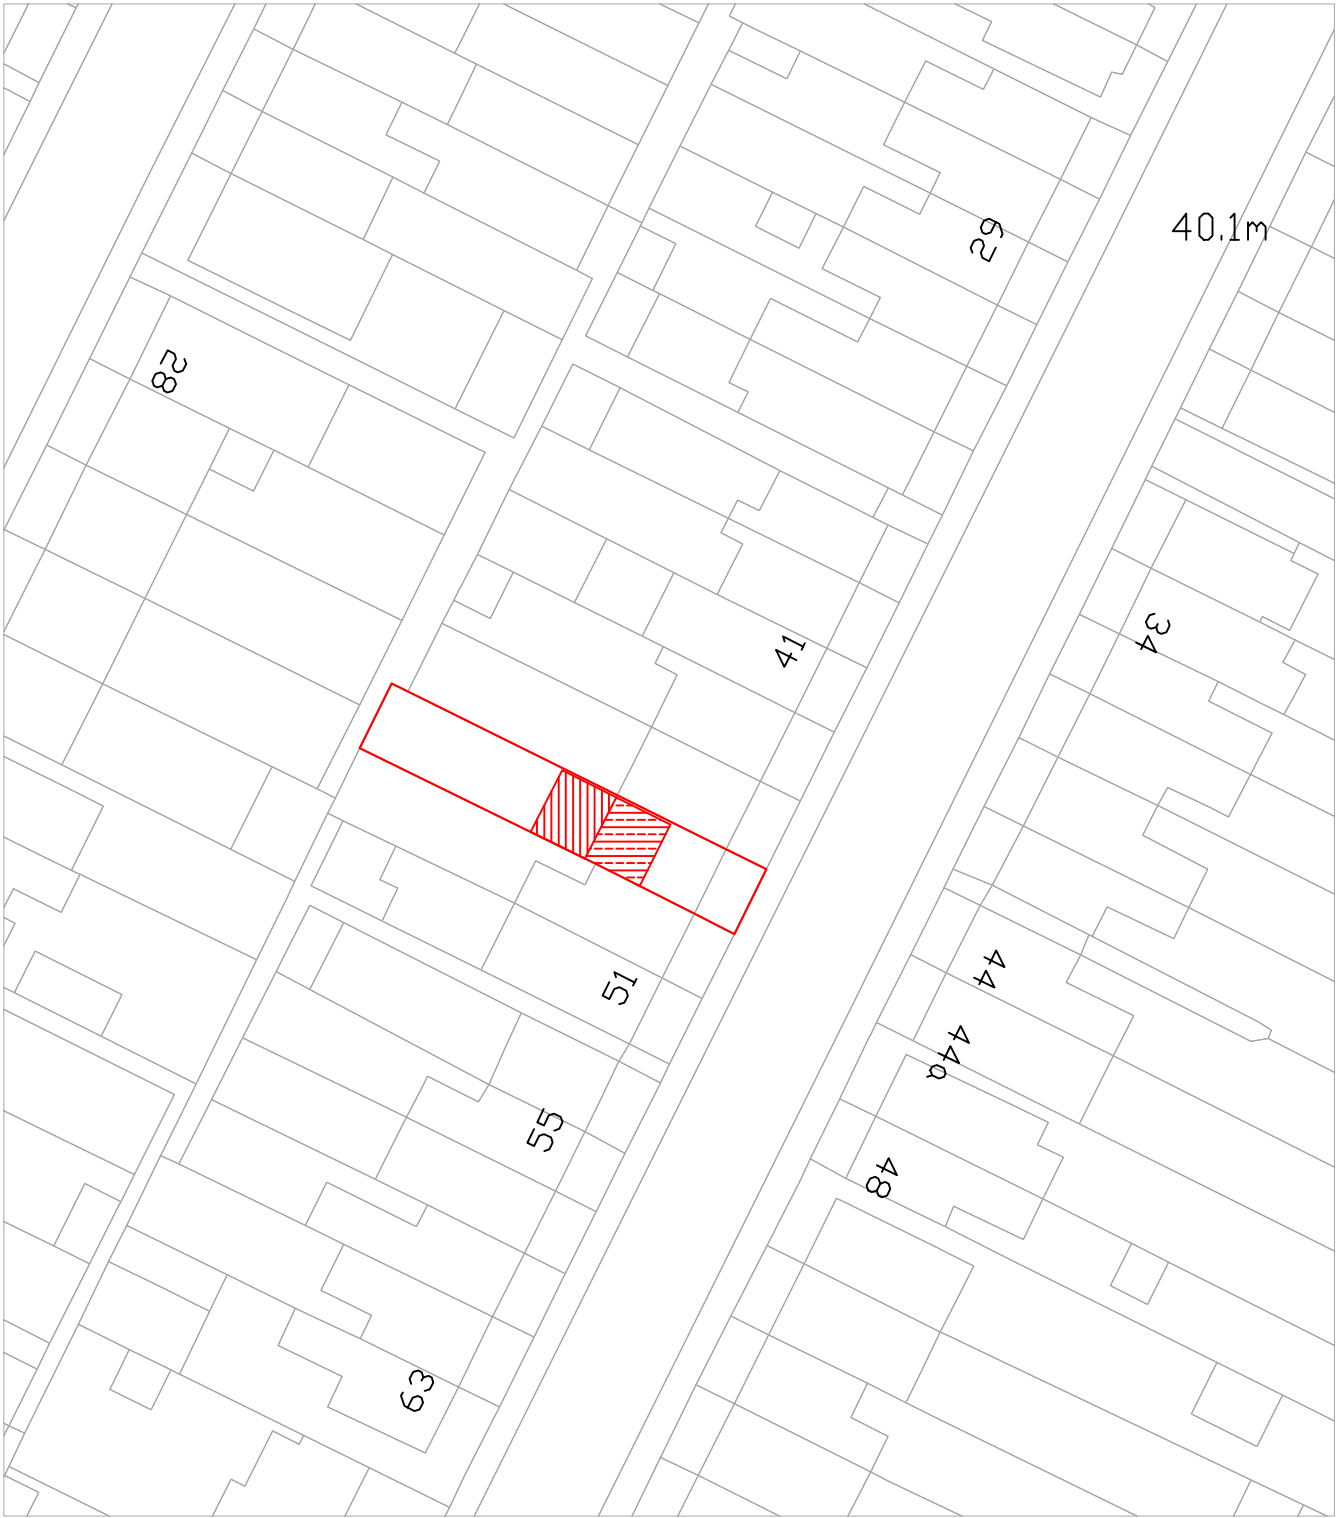

SITE PLAN
SCALE 1:500



REV:	DESCRIPTION:	BY:	DATE:
STATUS: For Planning Approval			

IMS Design & Build
21 Colne Avenue
West Drayton, UB7 7AJ
07791 116 802
a_sahid@hotmail.com

CLIENT: Mr E Hazari

ARCHITECT: IMS Design & Build
Mohammed Sahid

SITE: 47 Cromwell Road
Hayes, UB3 2PR

TITLE: Site Plan 1:500

SCALE AT A3: 1:500	DATE: 21/04/24	DRAWN: MS	CHECKED: MS
PROJECT NO: 1.41	DRAWING NO: 47CR-EH-001	REVISION: A01	