



Notes:

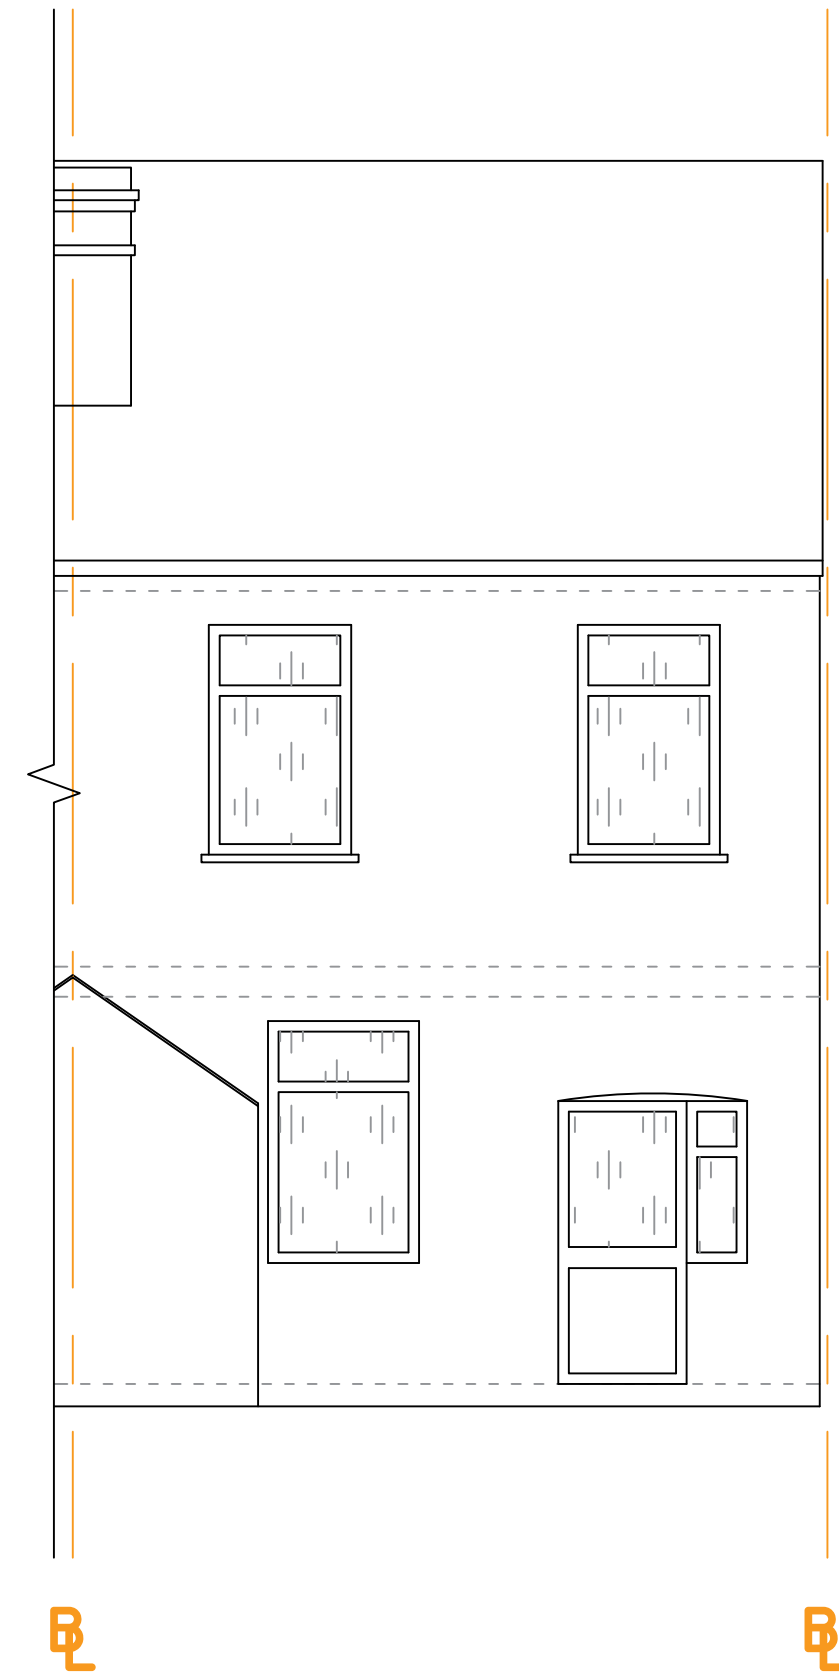


EXISTING FRONT ELEVATION
SCALE 1:50




EXISTING REAR ELEVATION
SCALE 1:50

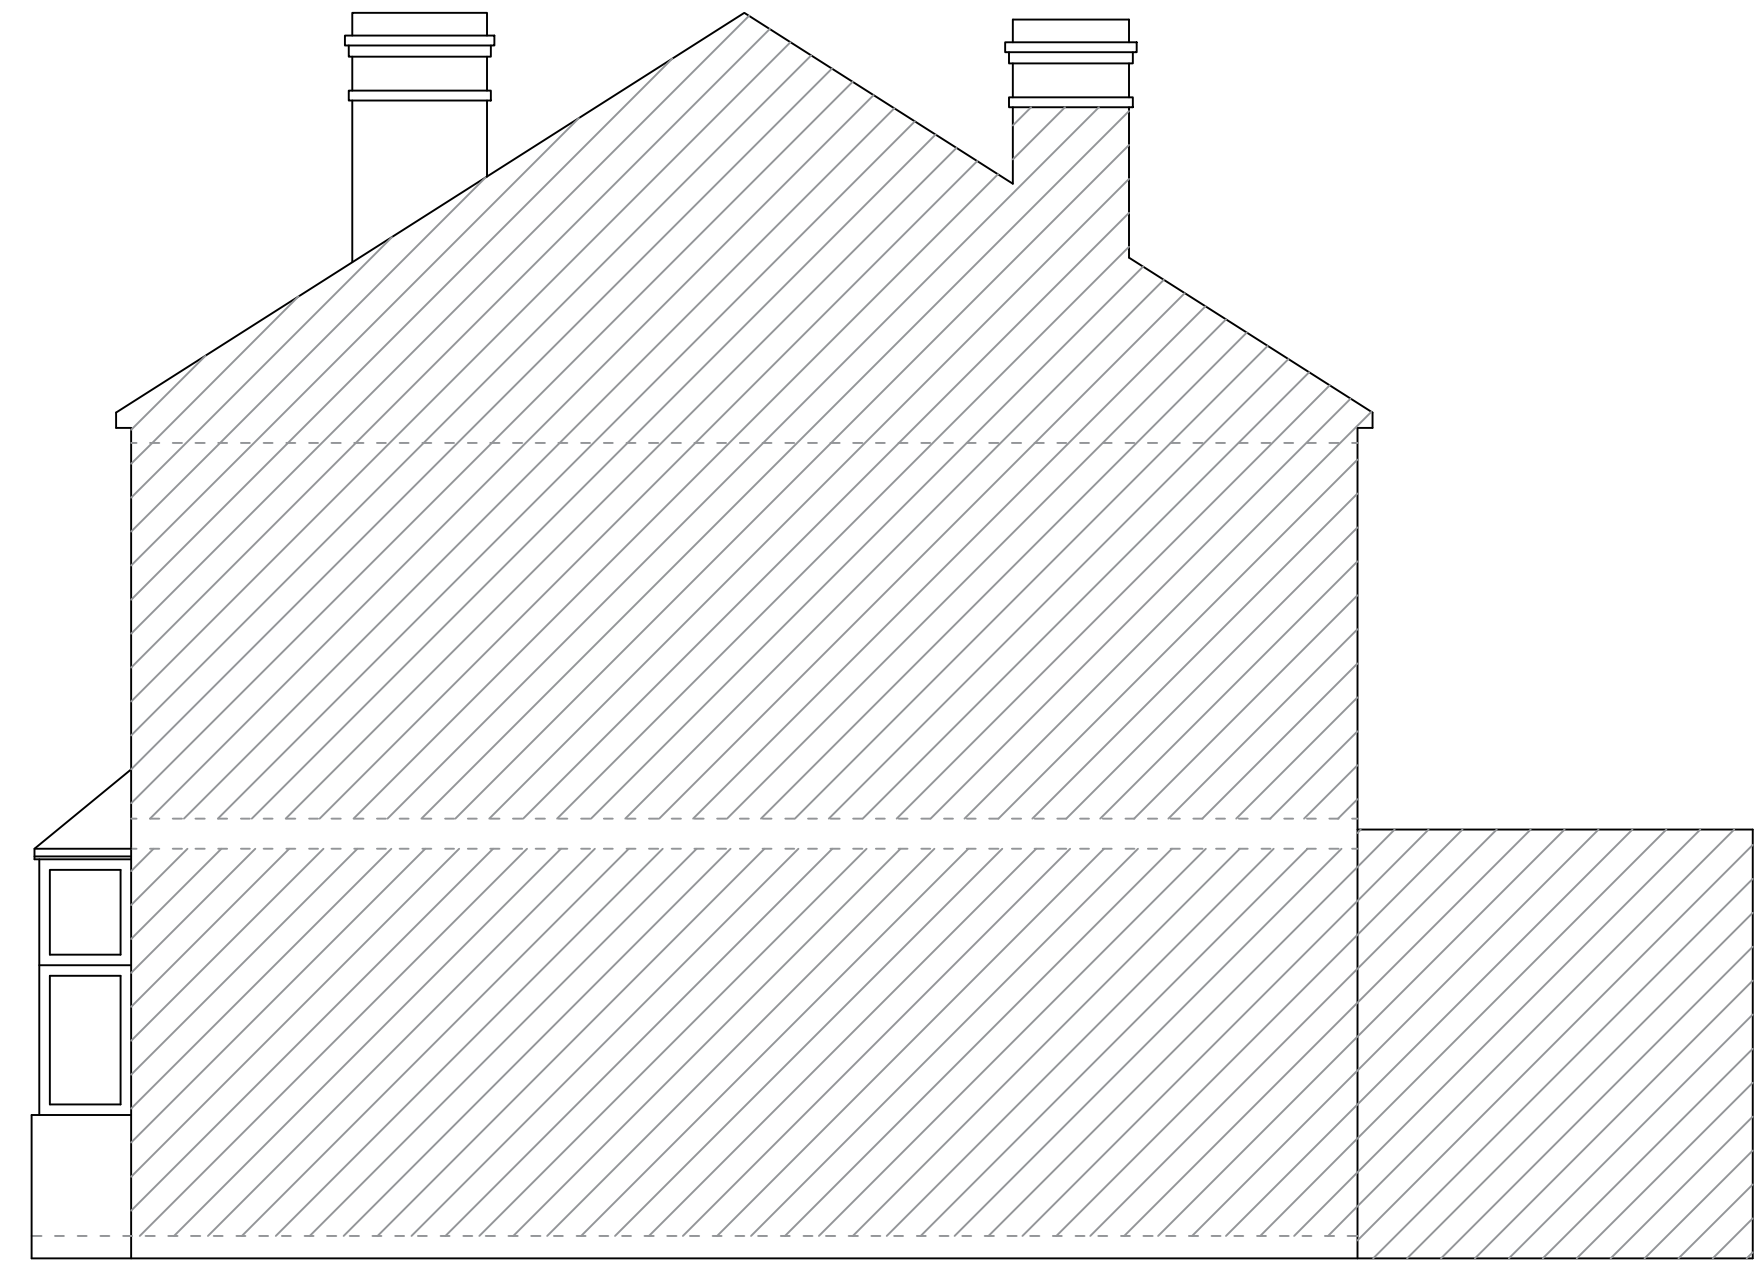


EXISTING SIDE ELEVATION
SCALE 1:50

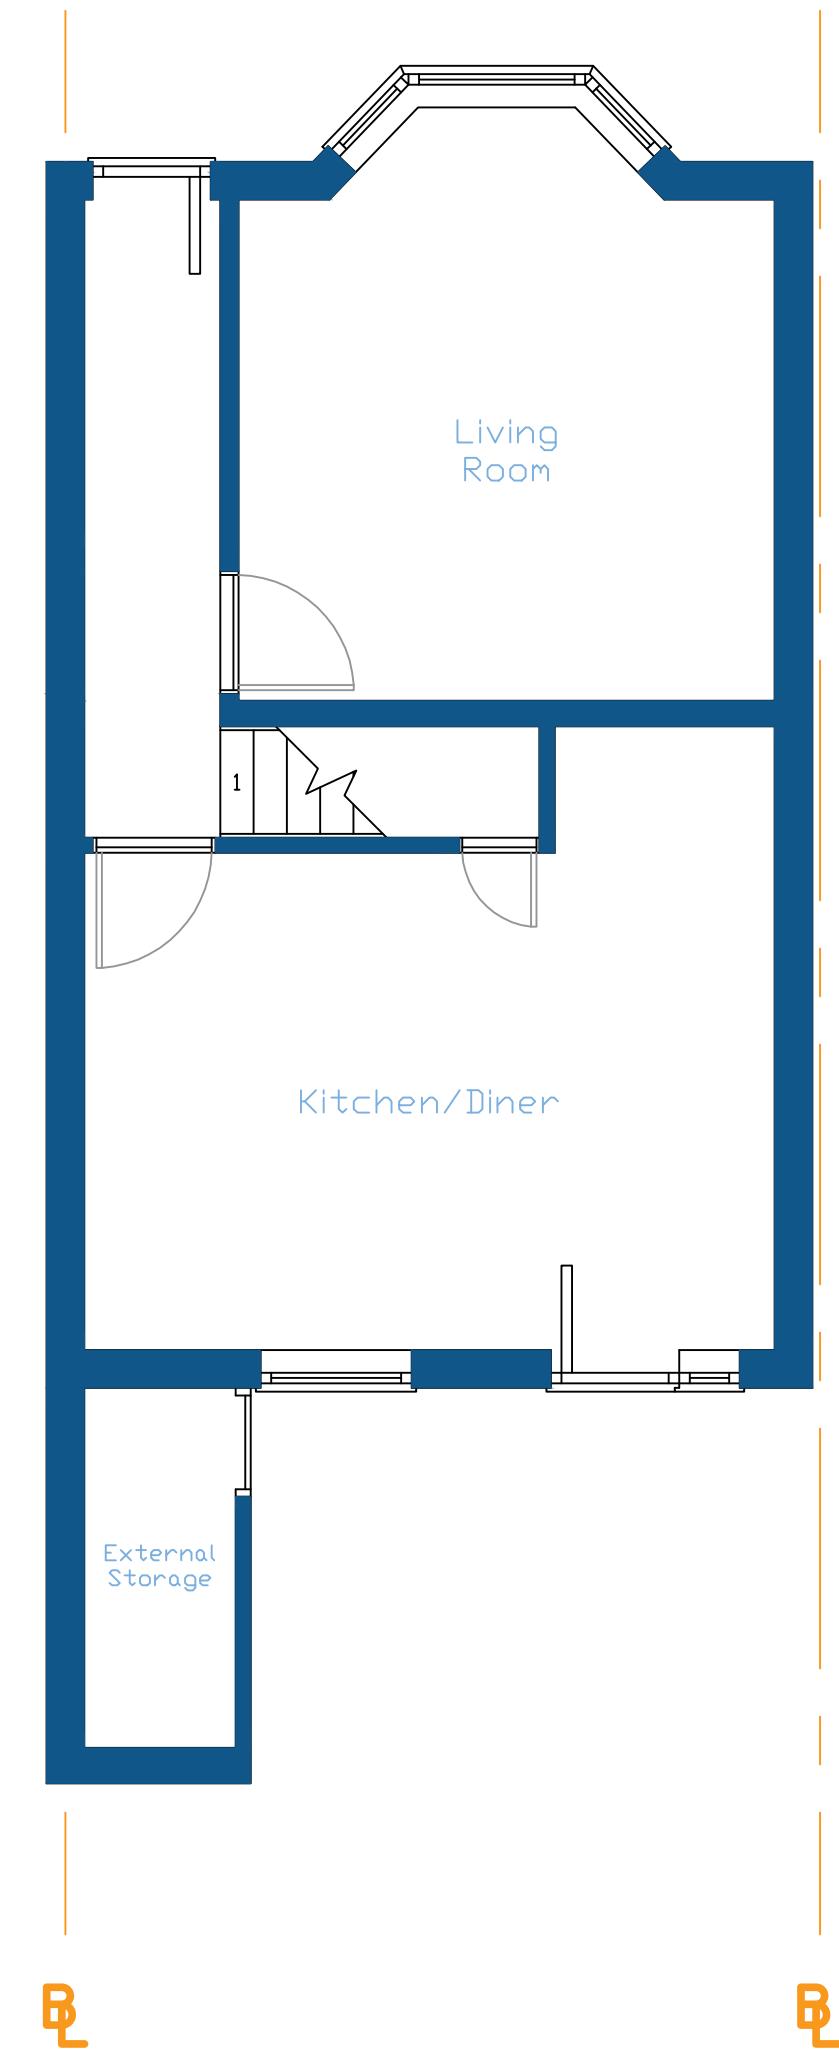


EXISTING GROUND FLOOR PLAN
SCALE 1:50

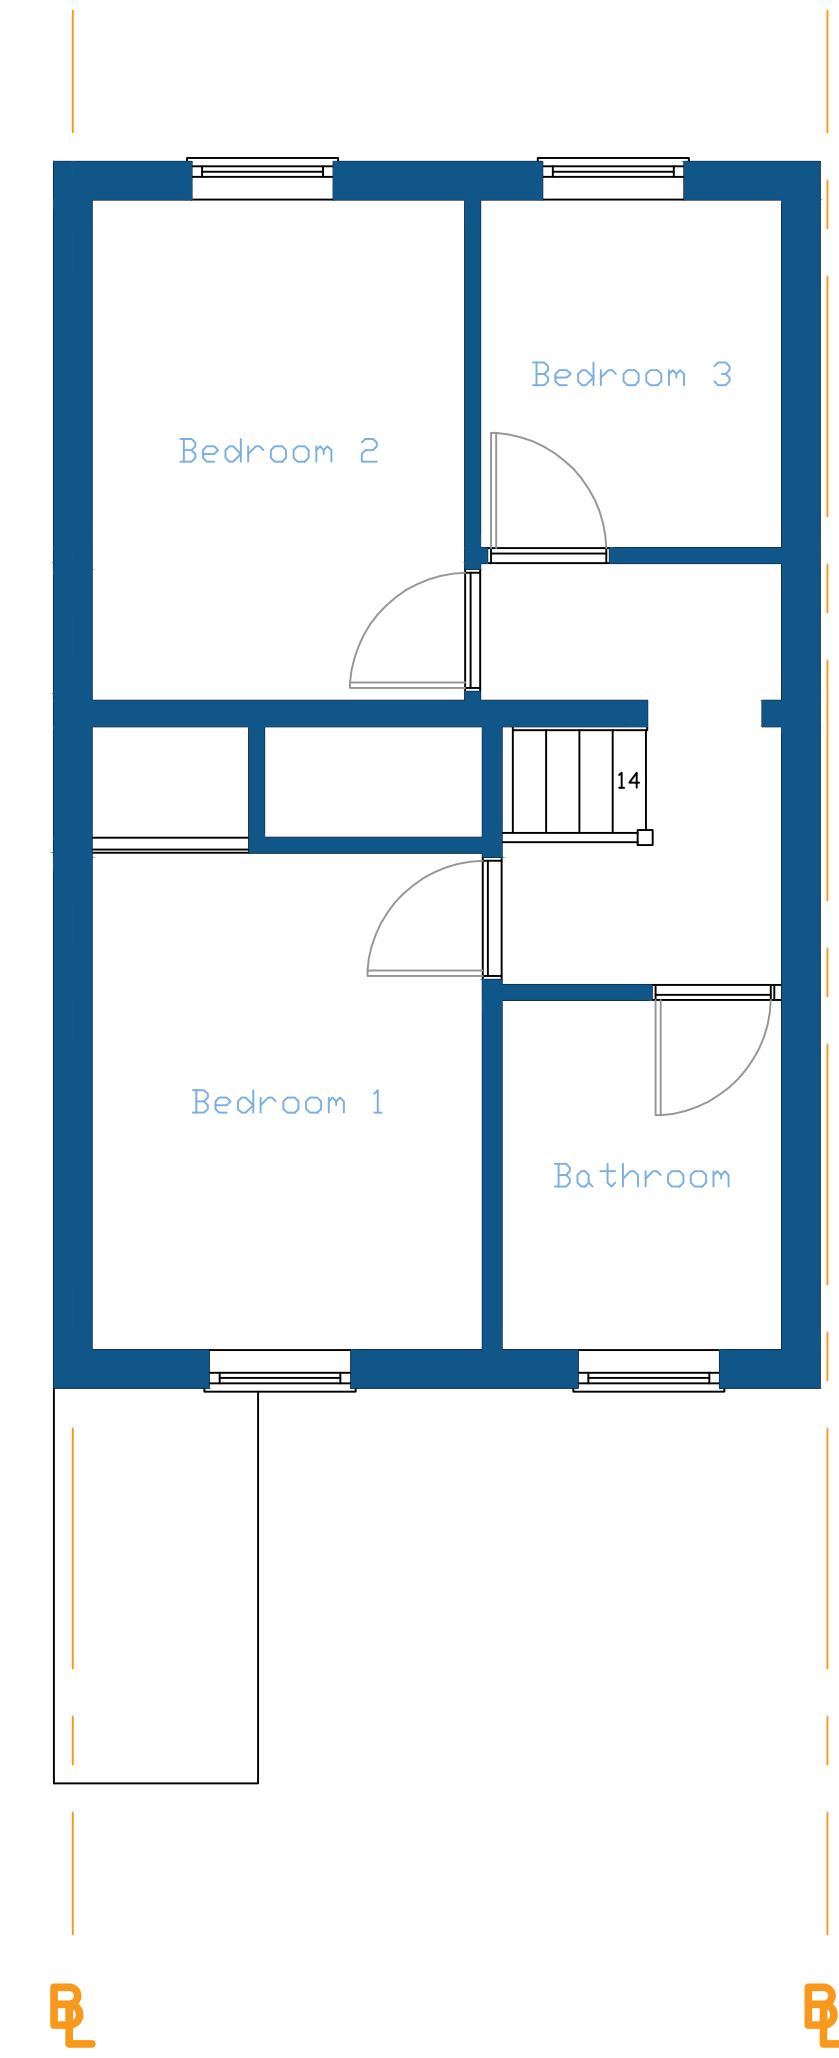

EXISTING FIRST FLOOR PLAN
SCALE 1:50

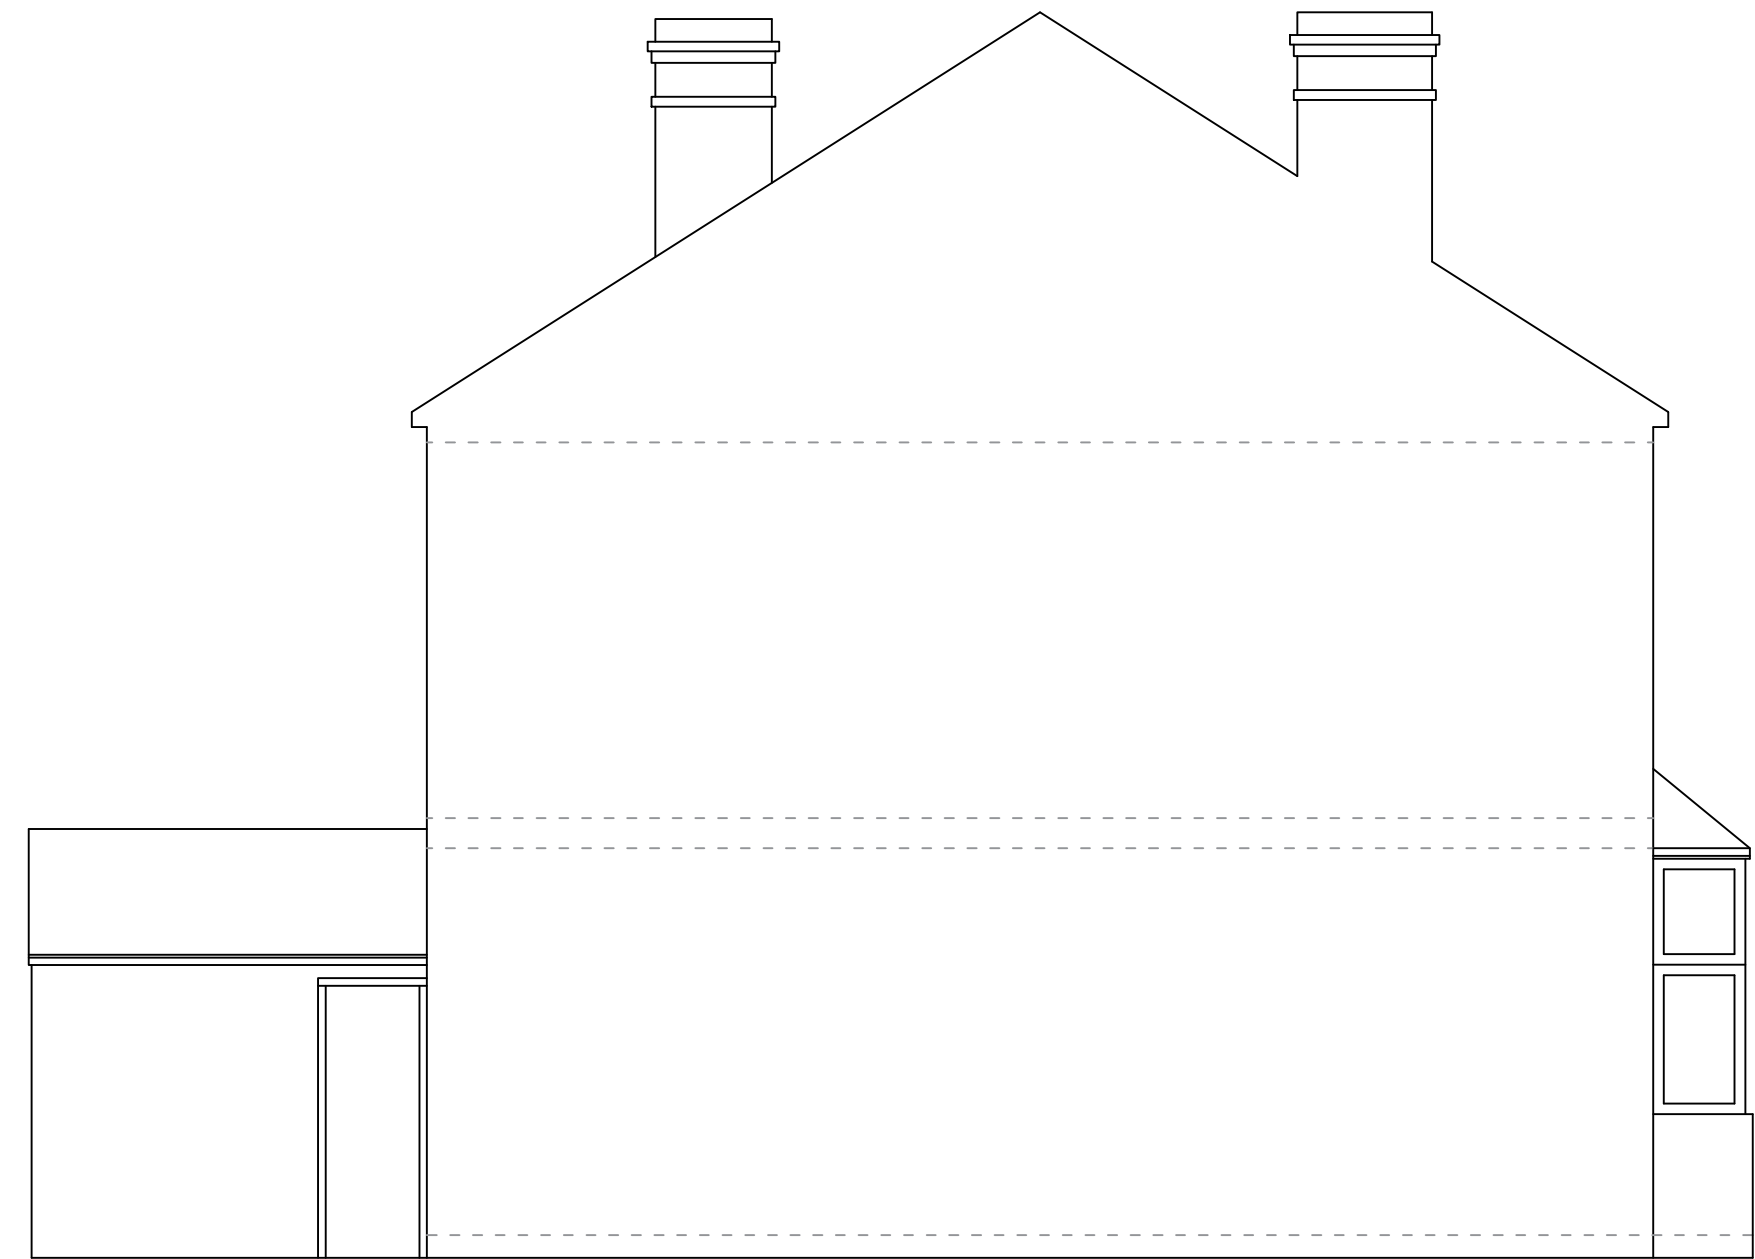

EXISTING SIDE ELEVATION
SCALE 1:50

 

REV:	DESCRIPTION:	BY:	DATE:
STATUS:	For Planning Approval		

IMS Design & Build
21 Colne Avenue
West Drayton, UB7 7AJ
07791 116802
a_sahid@hotmail.com

CLIENT: Mr E Hazari

ARCHITECT: IMS Design & Build
Mohammed Sahid

SITE: 47 Cromwell Road
Hayes, UB3 2PR

TITLE: Existing Floor & Elevation Plans

SCALE AT A1: 1:50	DATE: 21/04/24	DRAWN: MS	CHECKED: MS
PROJECT NO: 1.41	DRAWING NO: 47CR-EH-002	REVISION: A01	