

Ordnance Survey (c) Crown Copyright 2024. All rights reserved. Licence number 100020412


1:1250 LOCATION PLAN



1:500 SITE PLAN



1:100 ROOF PLAN


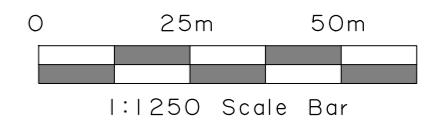


No.	Date	By	Contents
Revisions			

**Drawing Title**  
Location Plan & Site Plan






**Project**  
First floor extension to enlarge flat 66a

Scale	Date	Drawn by
As stated	March 2024	SD

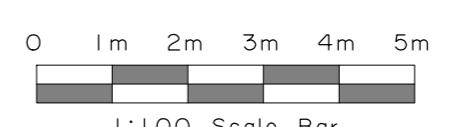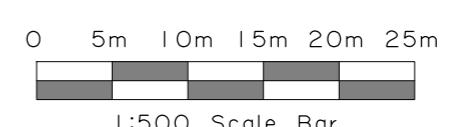

**Client Details**  
66A Dawson Close  
Hayes  
UB3 2RH

**Drg.No.** DC PA 02 | **Rev.** A

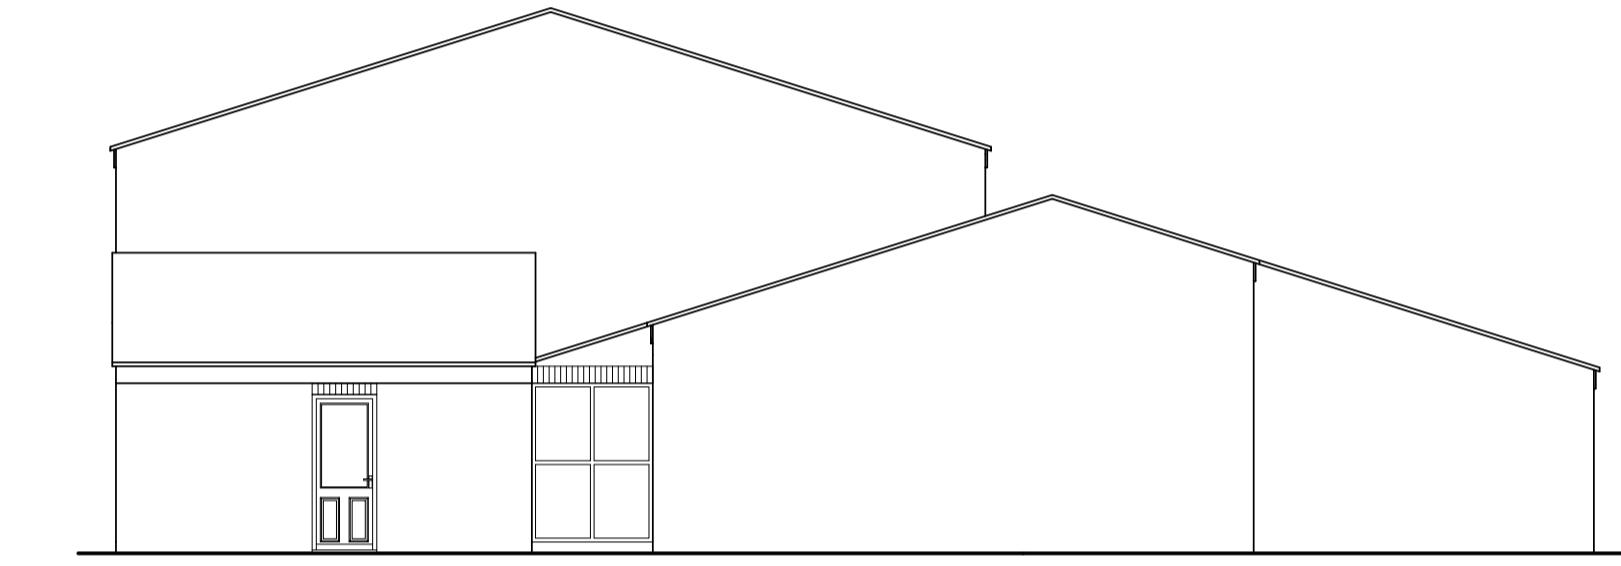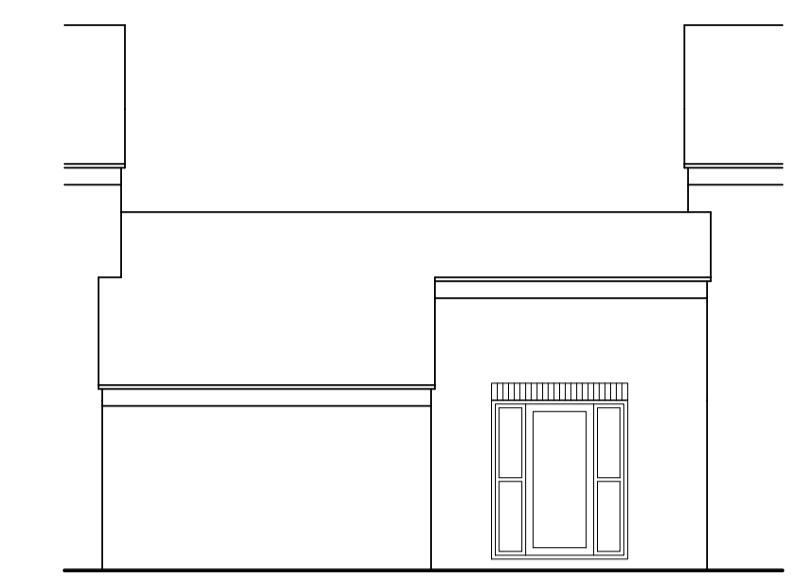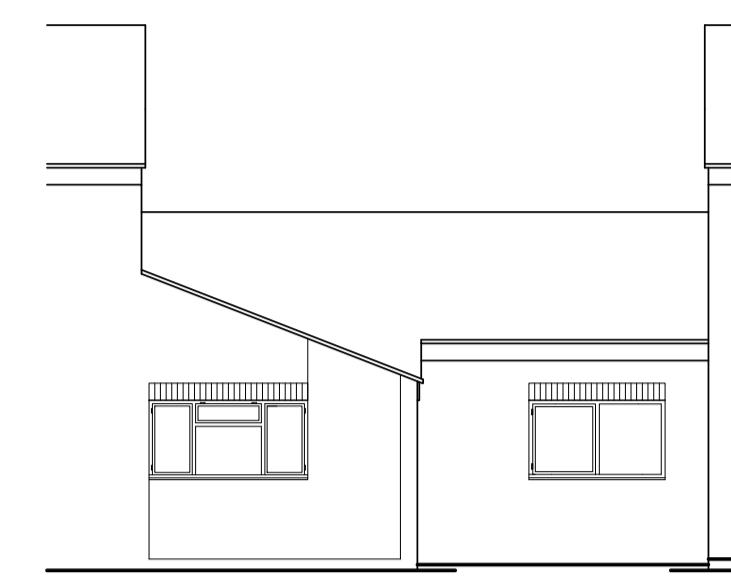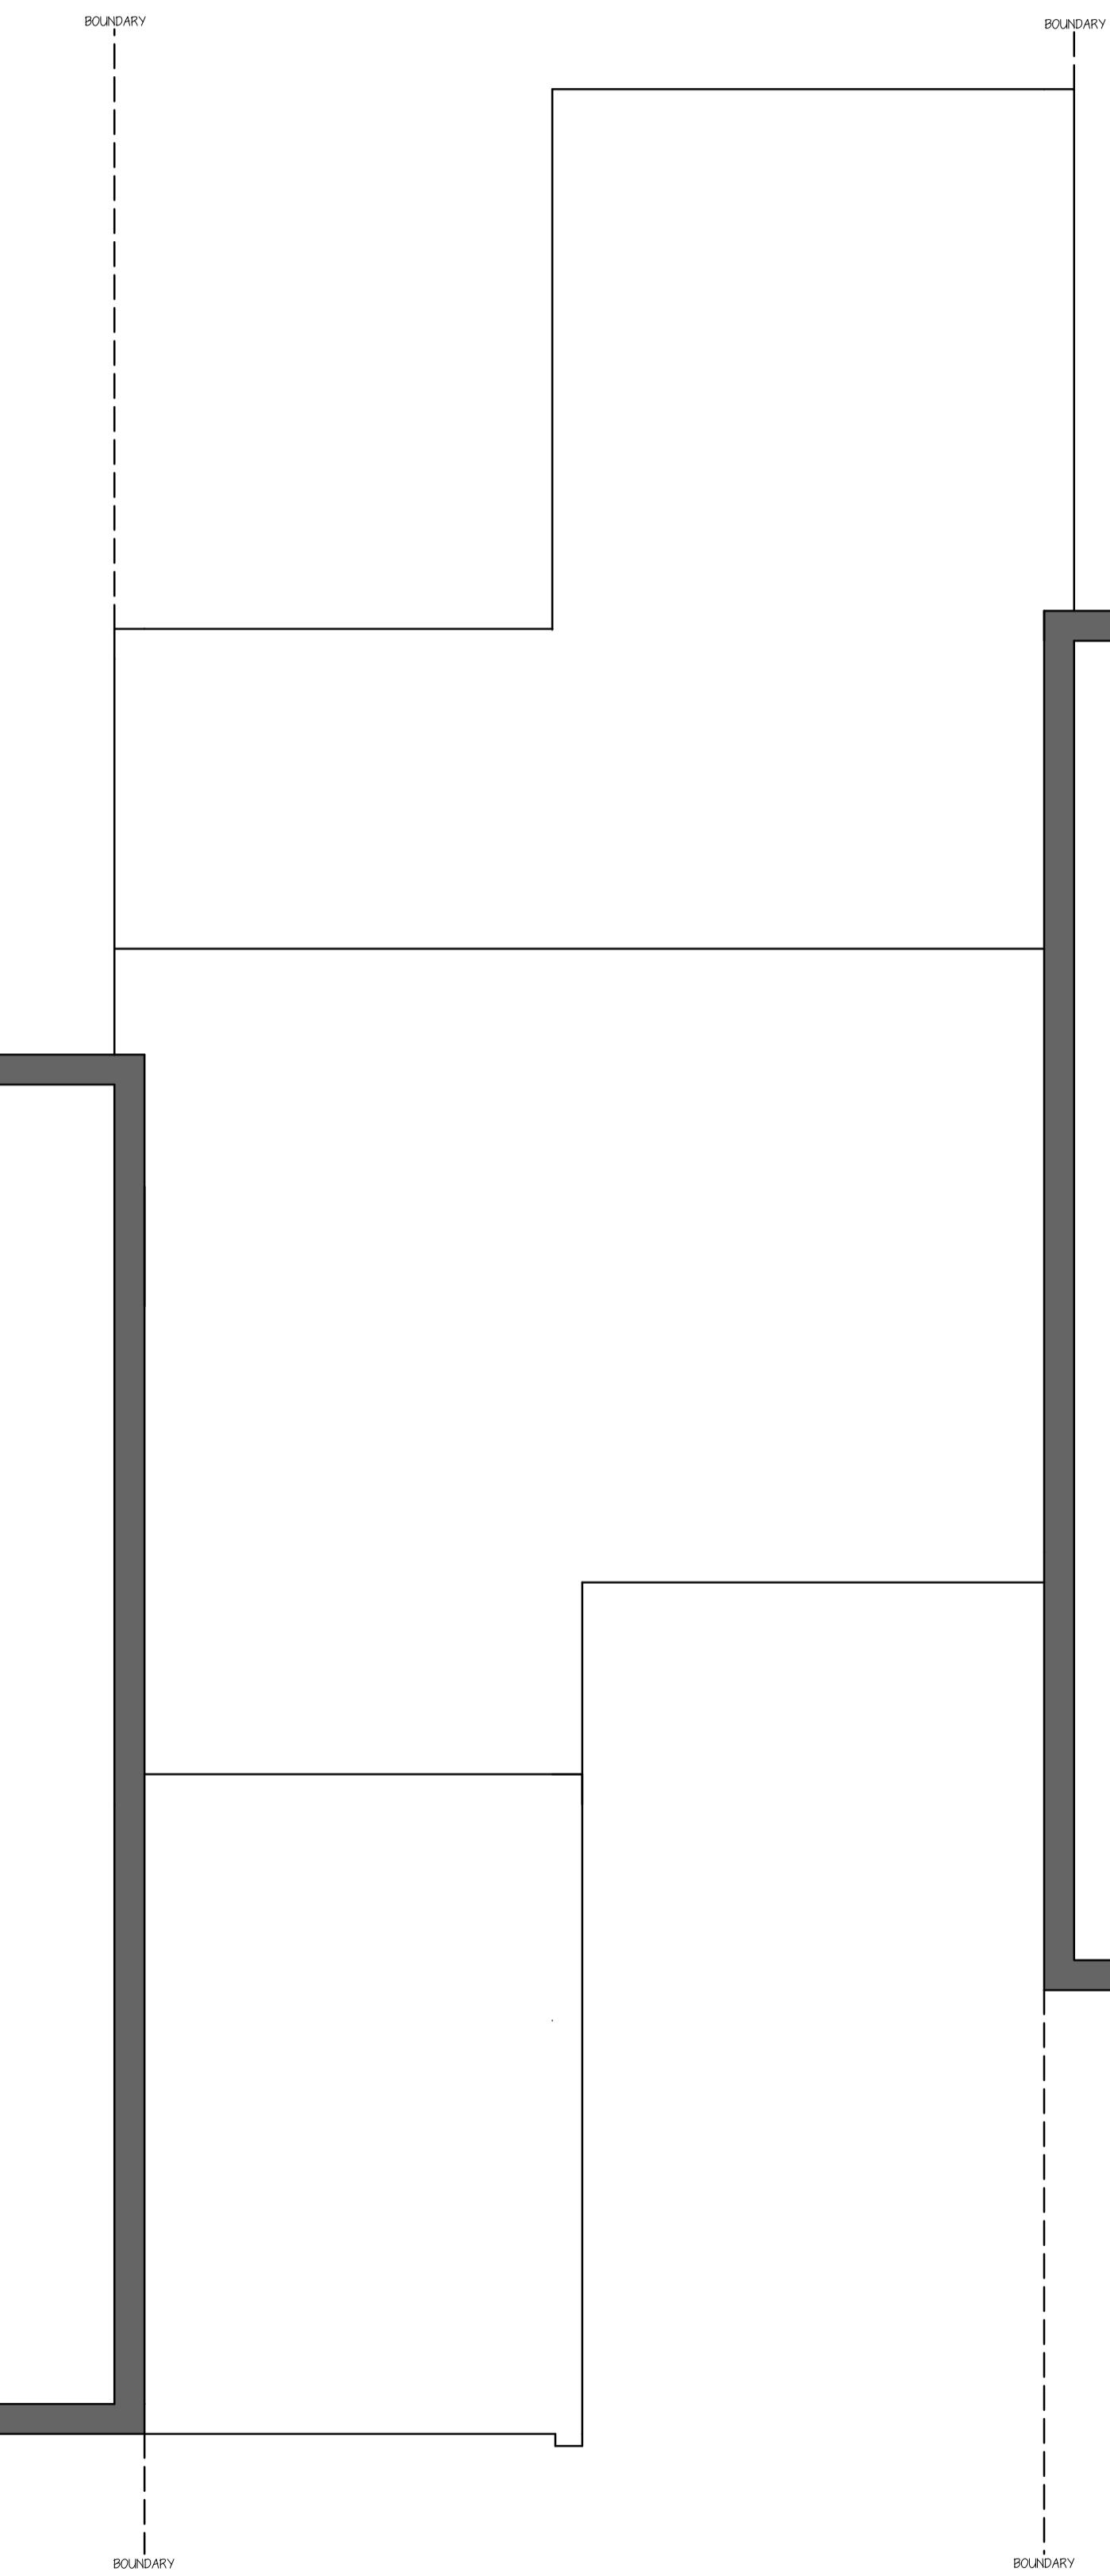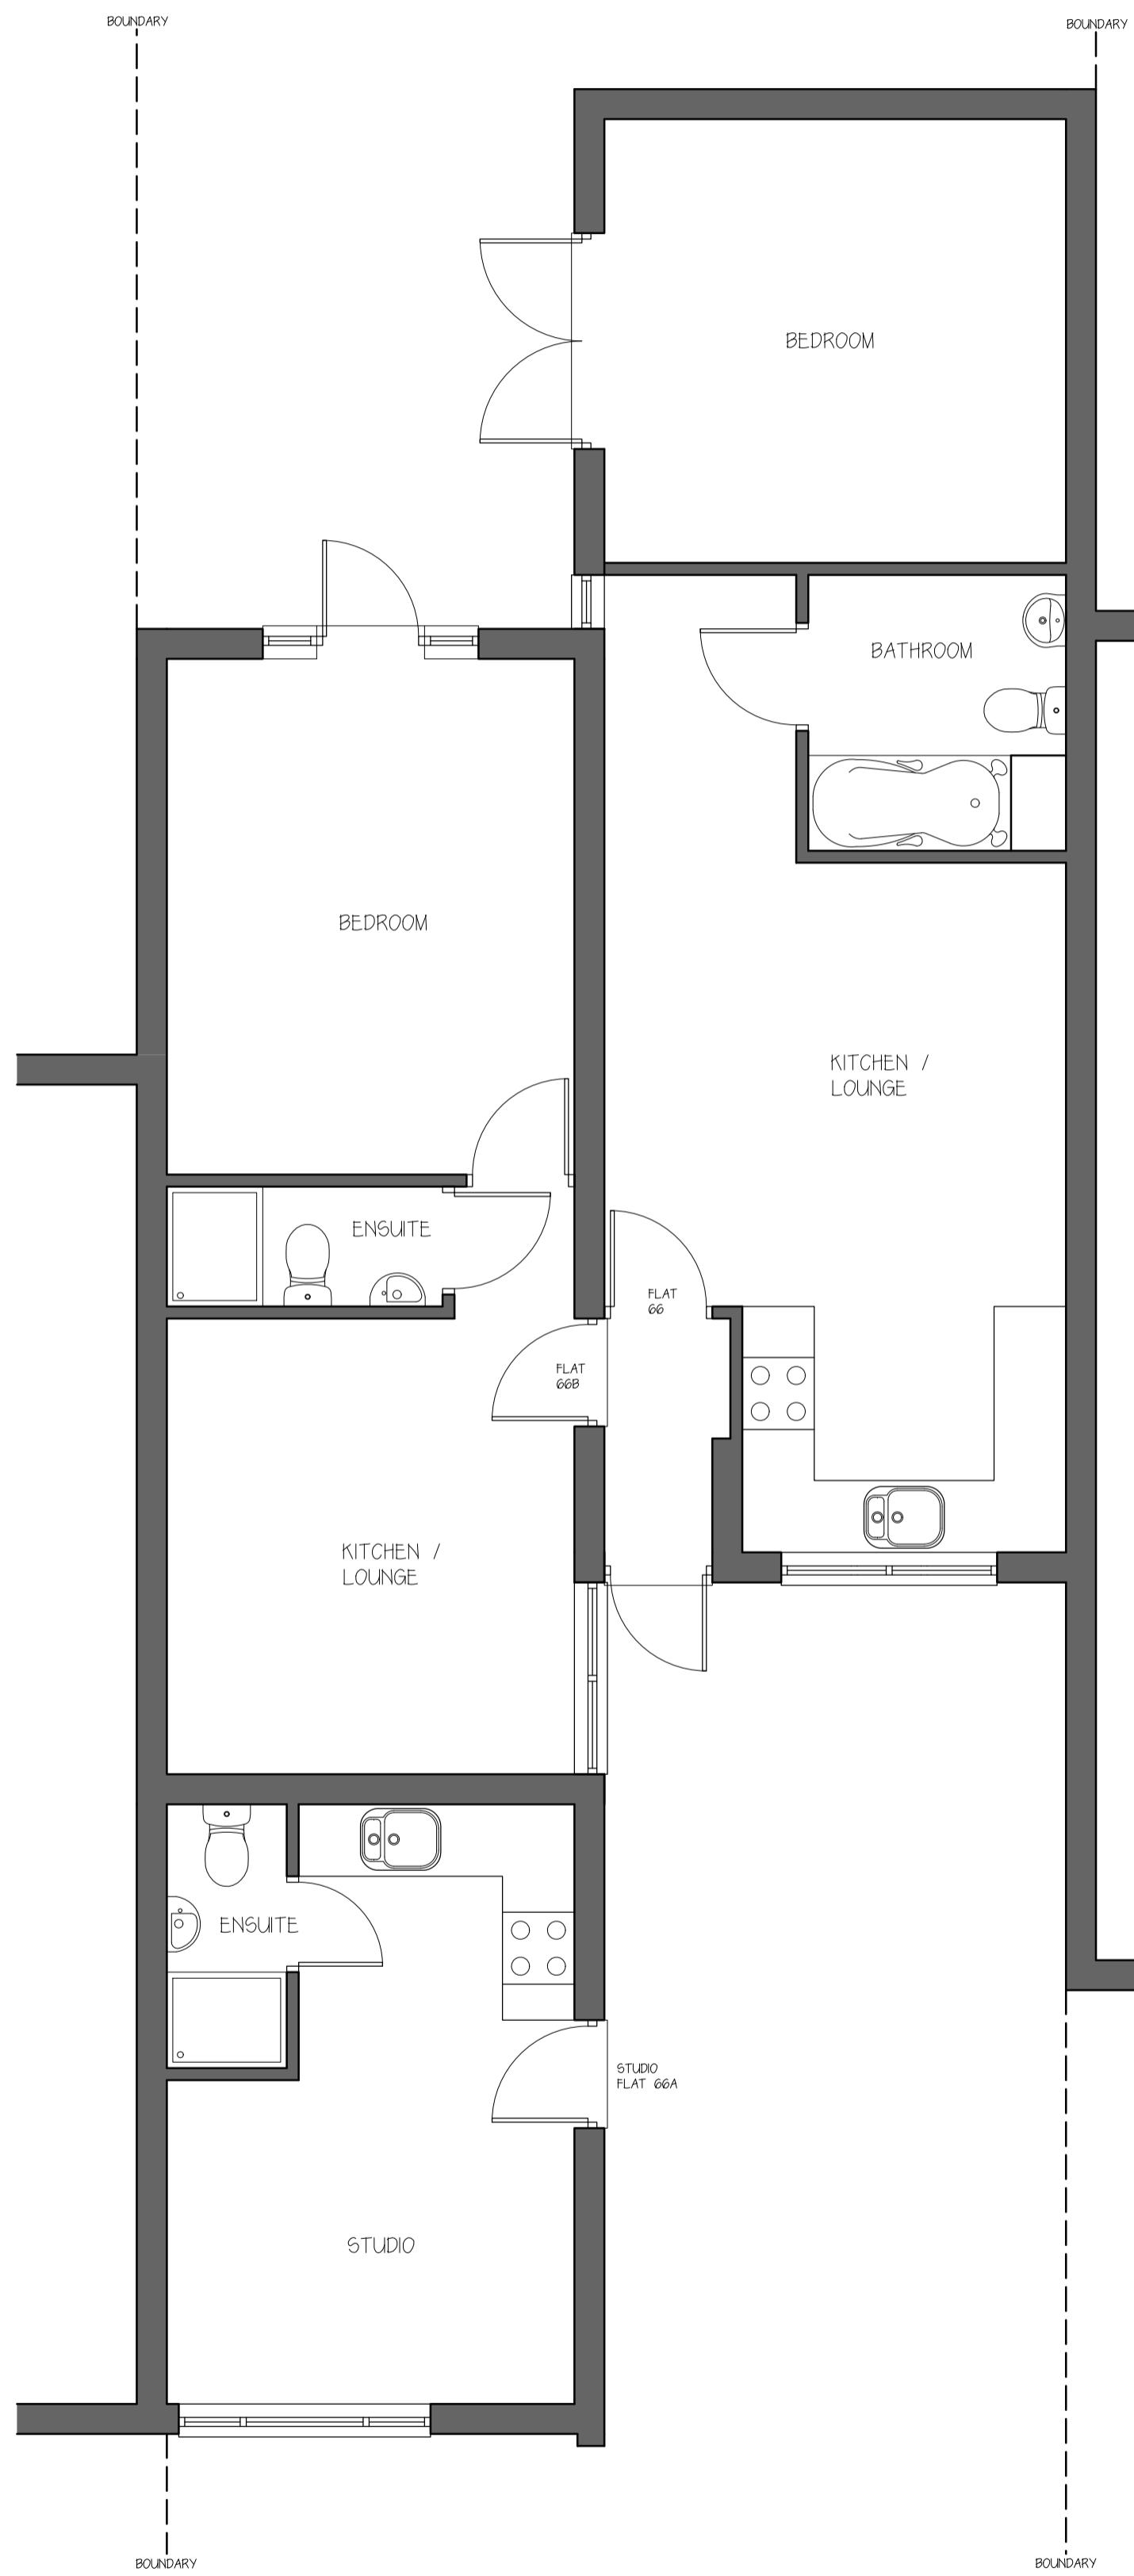

0 1m 2m 3m 4m 5m  
1:100 Scale Bar

0 1m 2m  
1:50 Scale Bar

ALL DIMENSIONS & LEVELS ARE TO BE CHECKED ON SITE. ANY DISCRENCES ARE TO BE REPORTED IMMEDIATELY UPON DISCOVERY. THIS DRAWING IS FOR THE PURPOSE OF PLANNING PERMISSION & BUILDING REGULATIONS. AUTHORED DESIGNS LTD TAKES NO RESPONSIBILITY FOR ANY PLANNING OR BUILDING REGULATIONS ISSUED BASED ON THIS DOCUMENT. ANYONE FOR PURPOSES OTHER THAN FOR PLANNING AND BUILDING CONTROL APPROVAL, IT IS THE RESPONSIBILITY OF THE CLIENT TO RESOLVE ANY AND ALL MATTERS REGARDING THE PARTY WALL ACT 1996.

AUTHORED DESIGNS LTD CONFIRM THAT THESE PLANS HAVE BEEN PREPARED TAKING INTO ACCOUNT THE PLANNING & BUILDING REGULATIONS. THE PLANS ARE THE DESIGNERS AND PRINCIPAL DESIGNERS DUTIES FOR THE PRE CONSTRUCTION PHASE FOR THE PURPOSE OF ACHIEVING PLANNING AND BUILDING REGULATION APPROVAL. THE CLIENT IS RESPONSIBLE FOR THE PRE CONSTRUCTION PHASE AND THE OWN RESPONSIBILITIES AND DUTIES RELATED TO THE PRE CONSTRUCTION AND CONSTRUCTION PHASE SHOULD THE PROPOSALS PROGRESS FURTHER.

No. Date By Contents

Revisions


Drawing Title  
Existing Floor Plans & Elevations

Project  
First floor extension to enlarge flat 66a


Scale Date Drawn by  
1:50 / 1:100 March 2024 SD

Client Details  
66A Dawson Close  
Hayes  
UB3 2RH


Drg No. DC PA 01 Rev. A

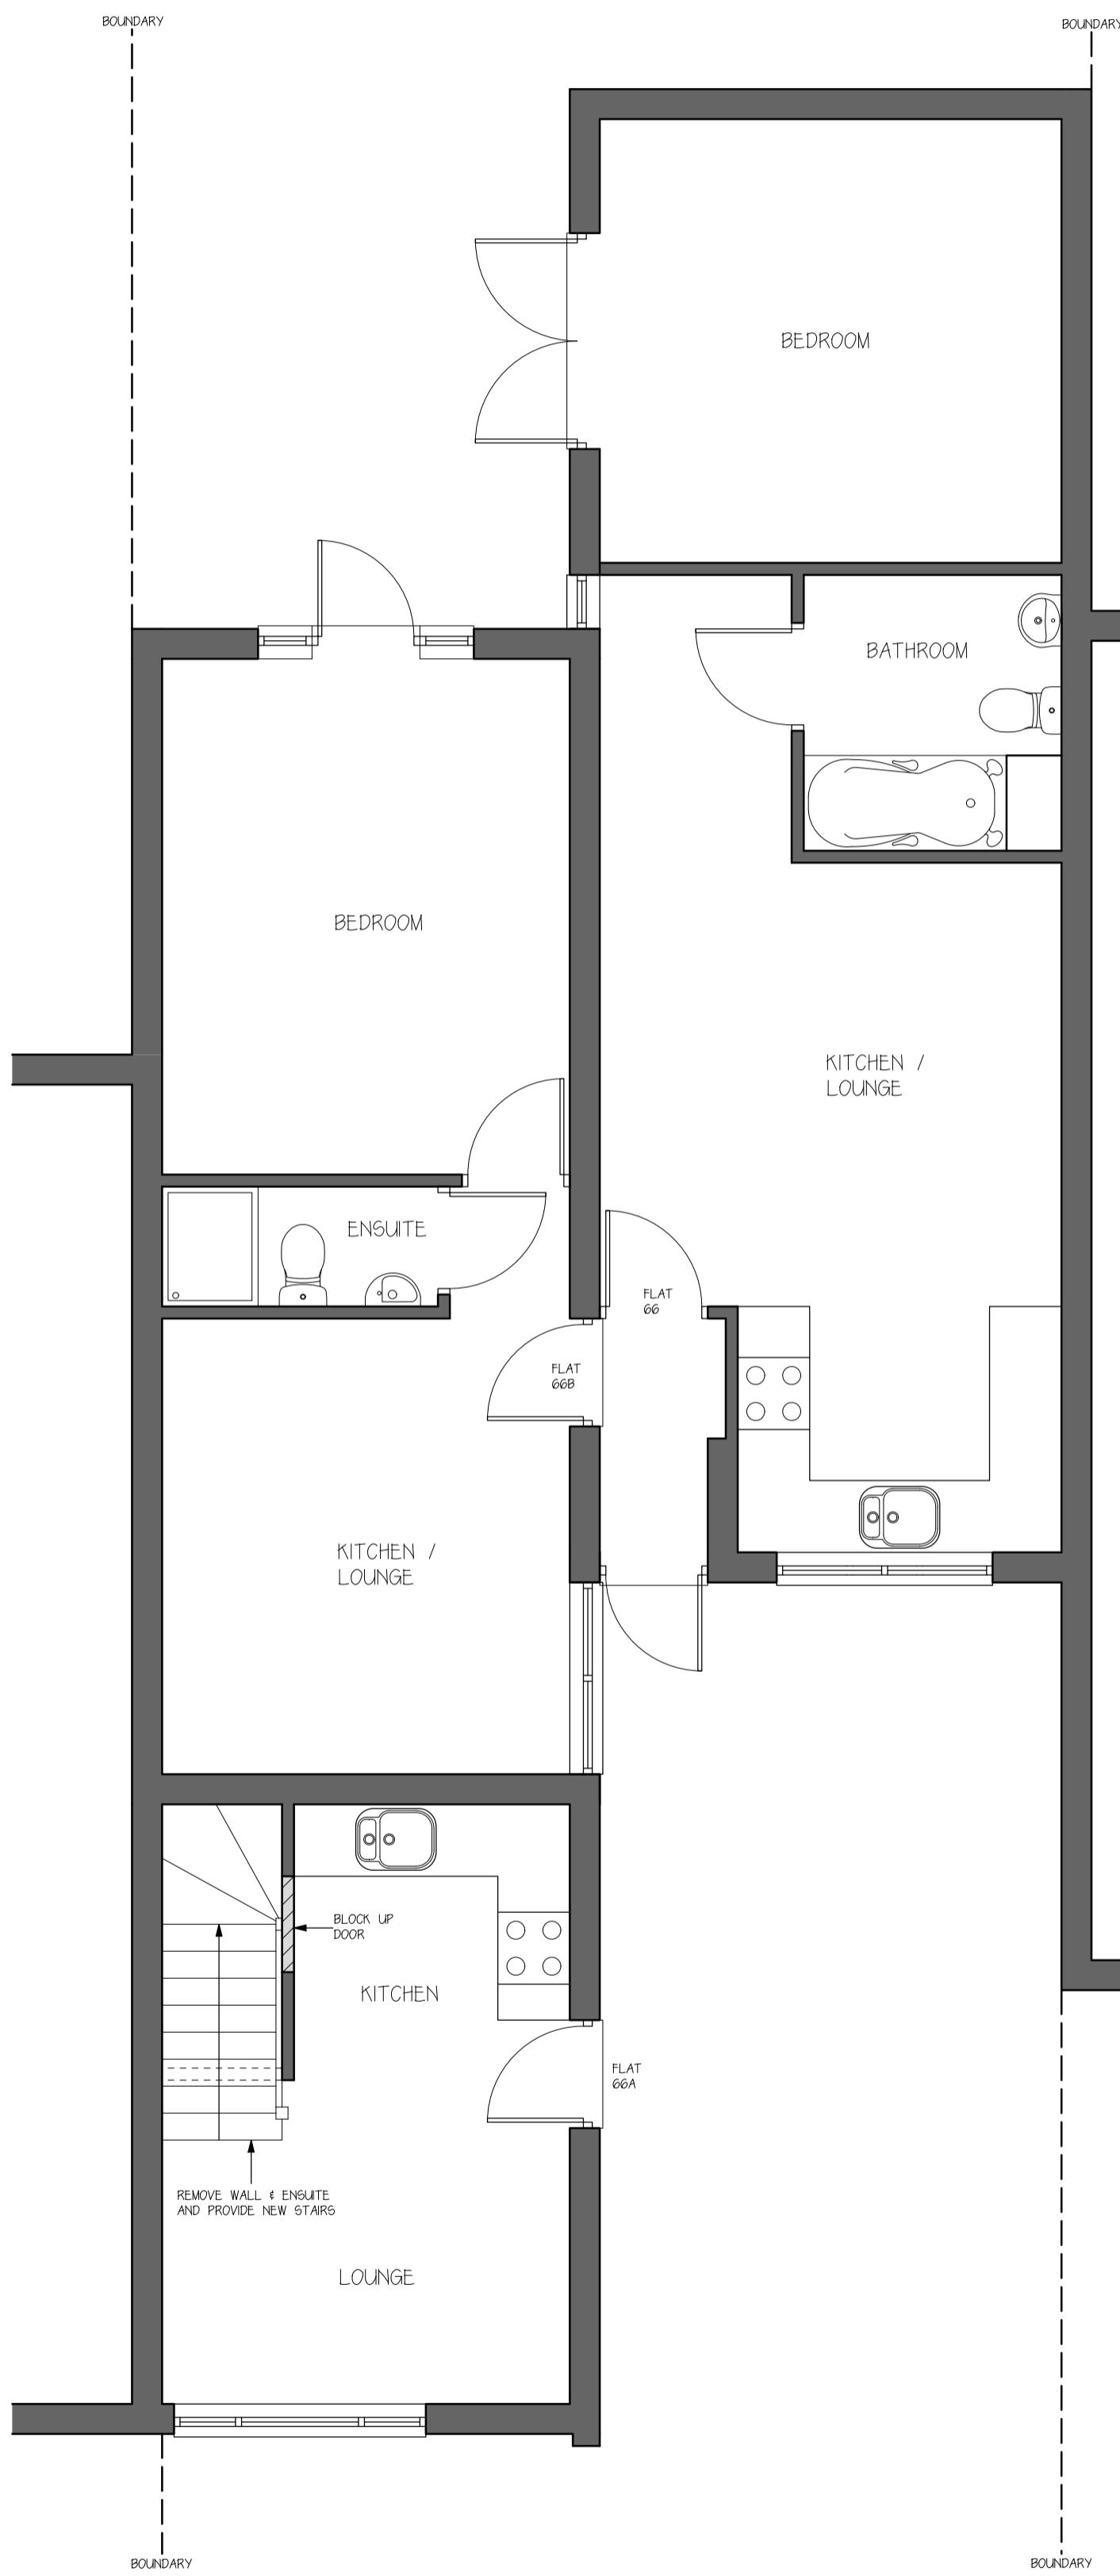


## PROPOSED GROUND FLOOR PLAN - 1:50

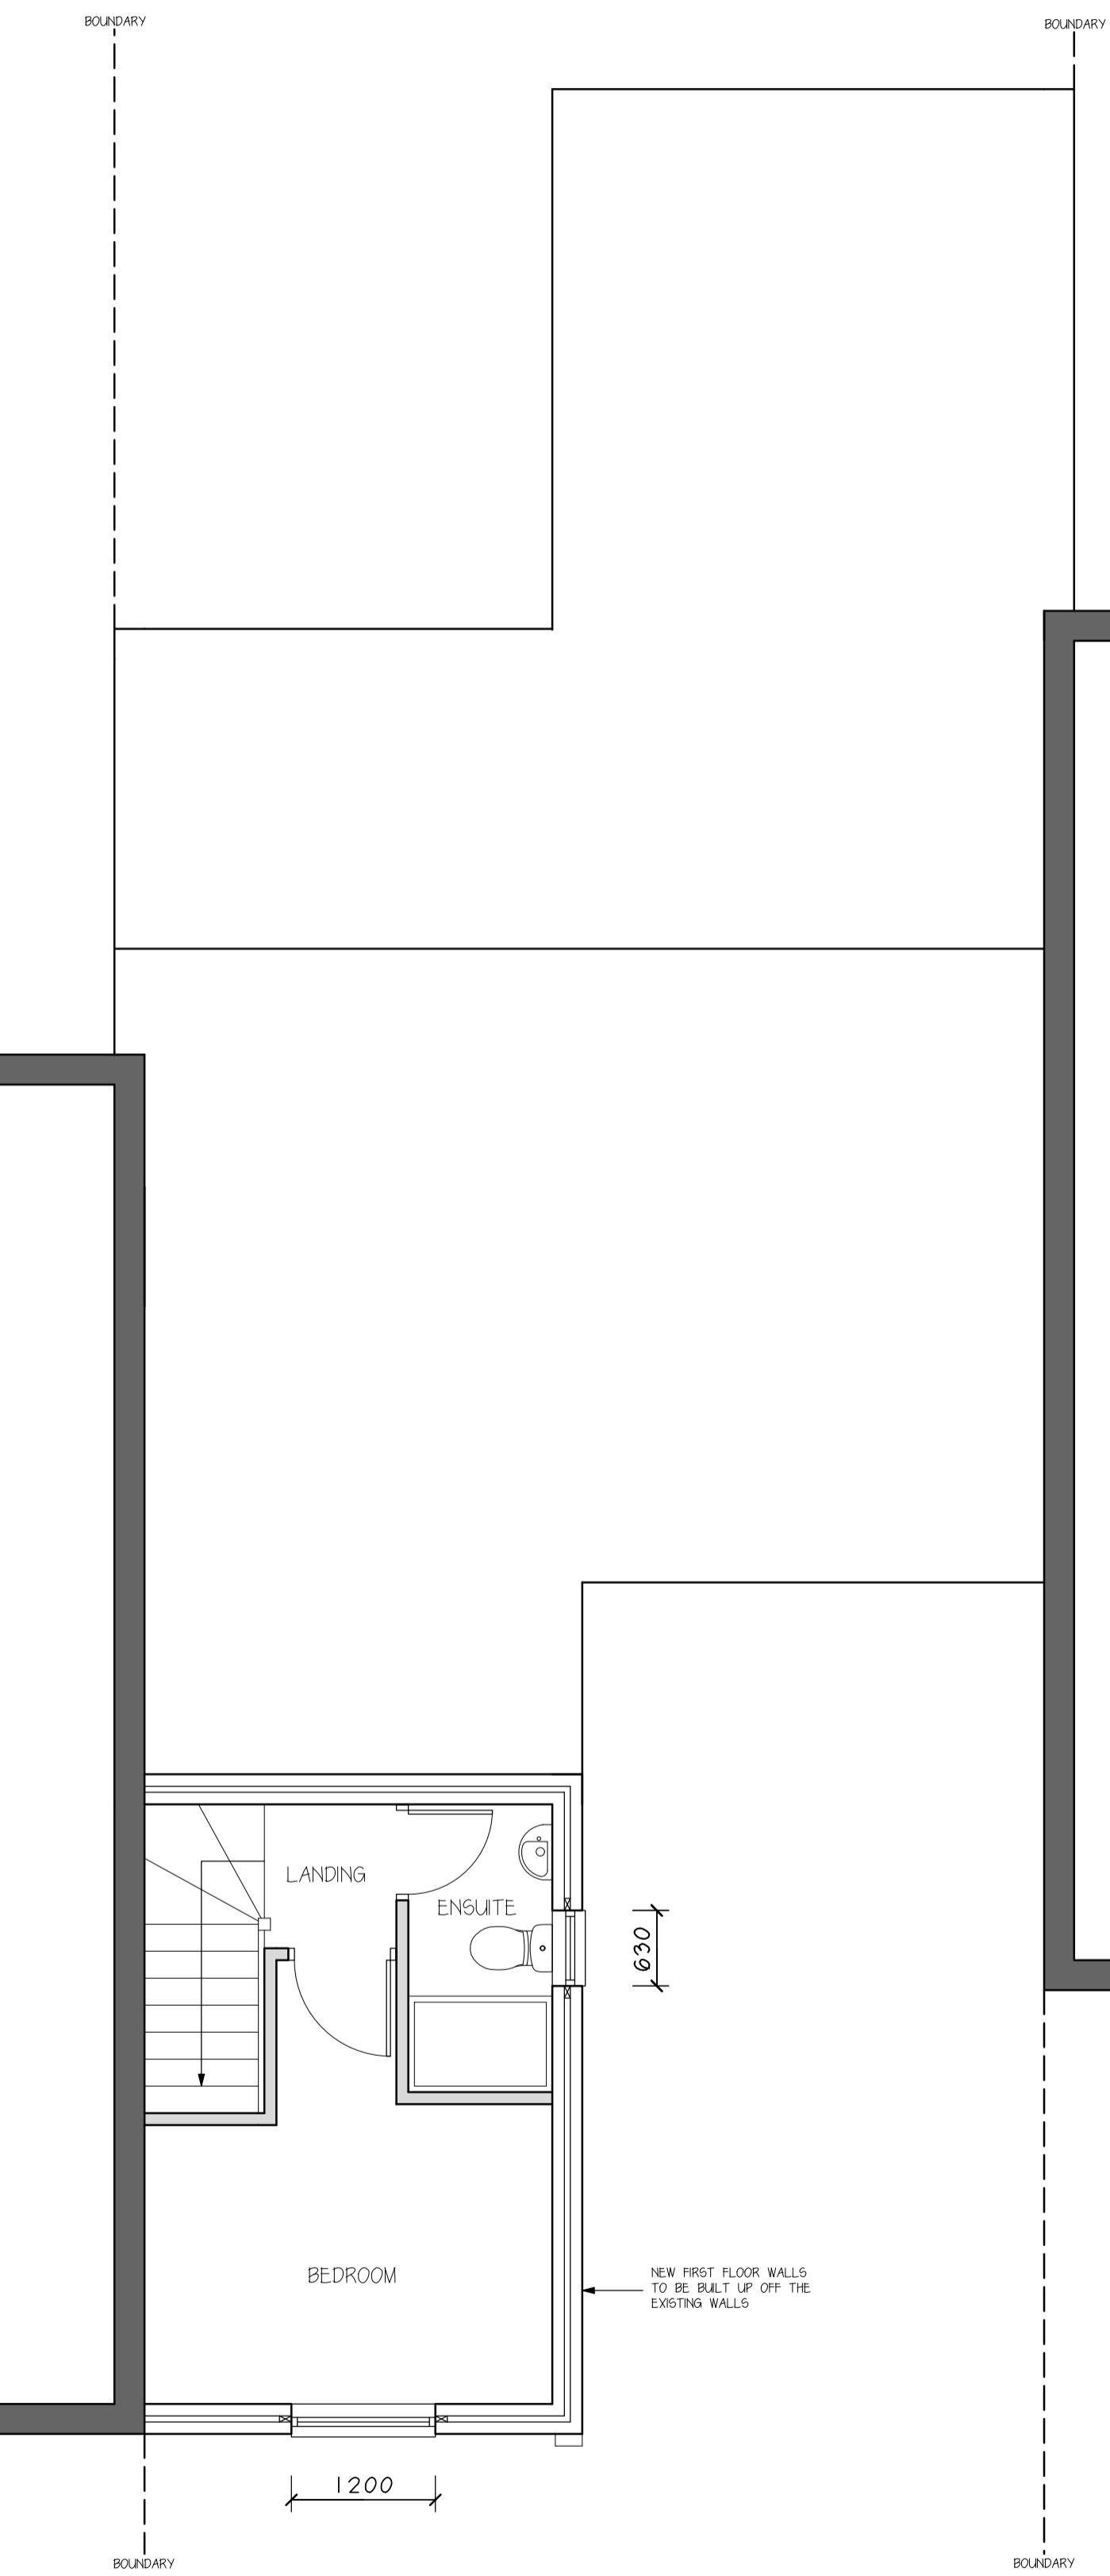


## PROPOSED ROOF PLAN - 1:50

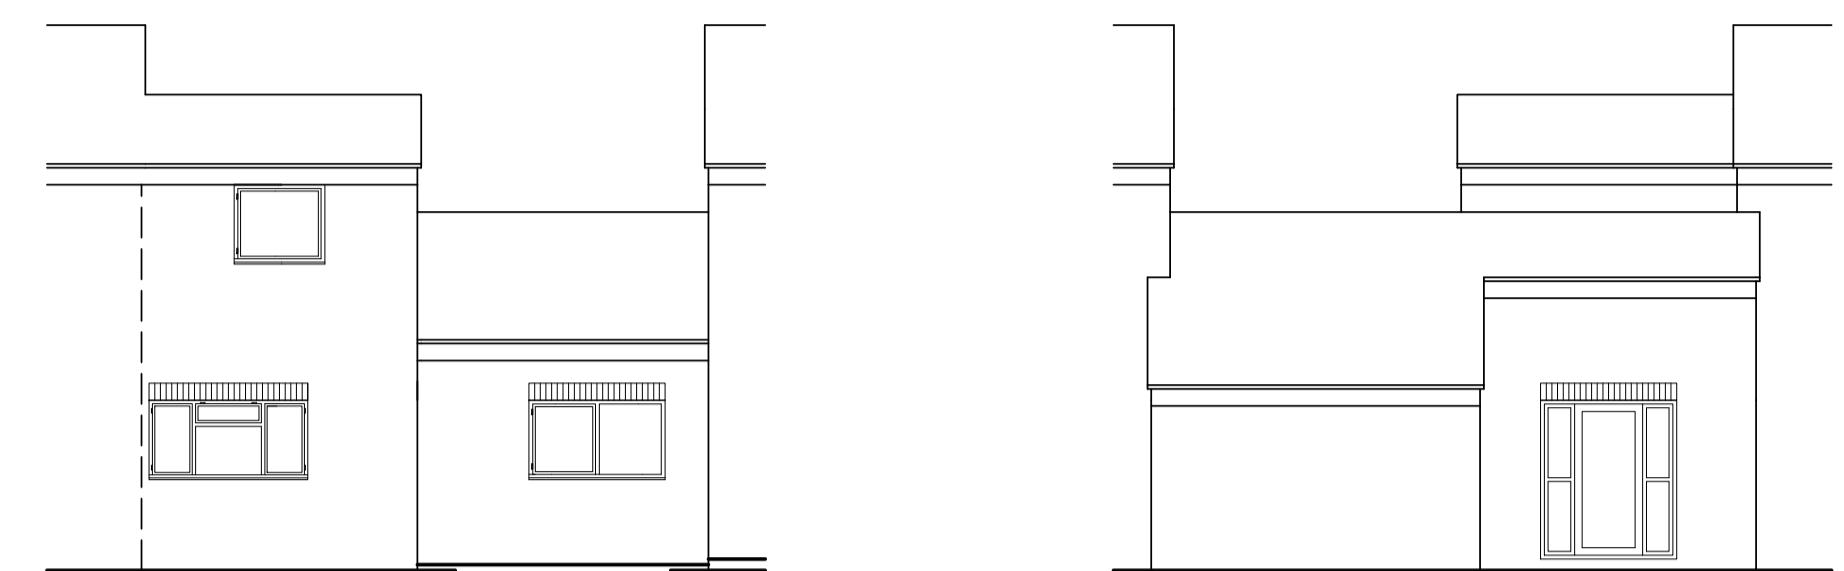



PROPOSED FRONT ELEVATION - 1:100

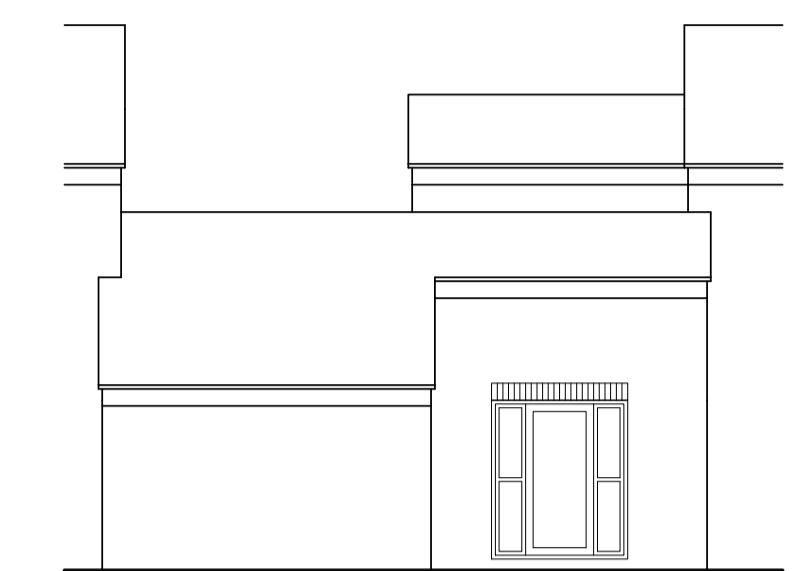

PROPOSED REAR ELEVATION - 1:100

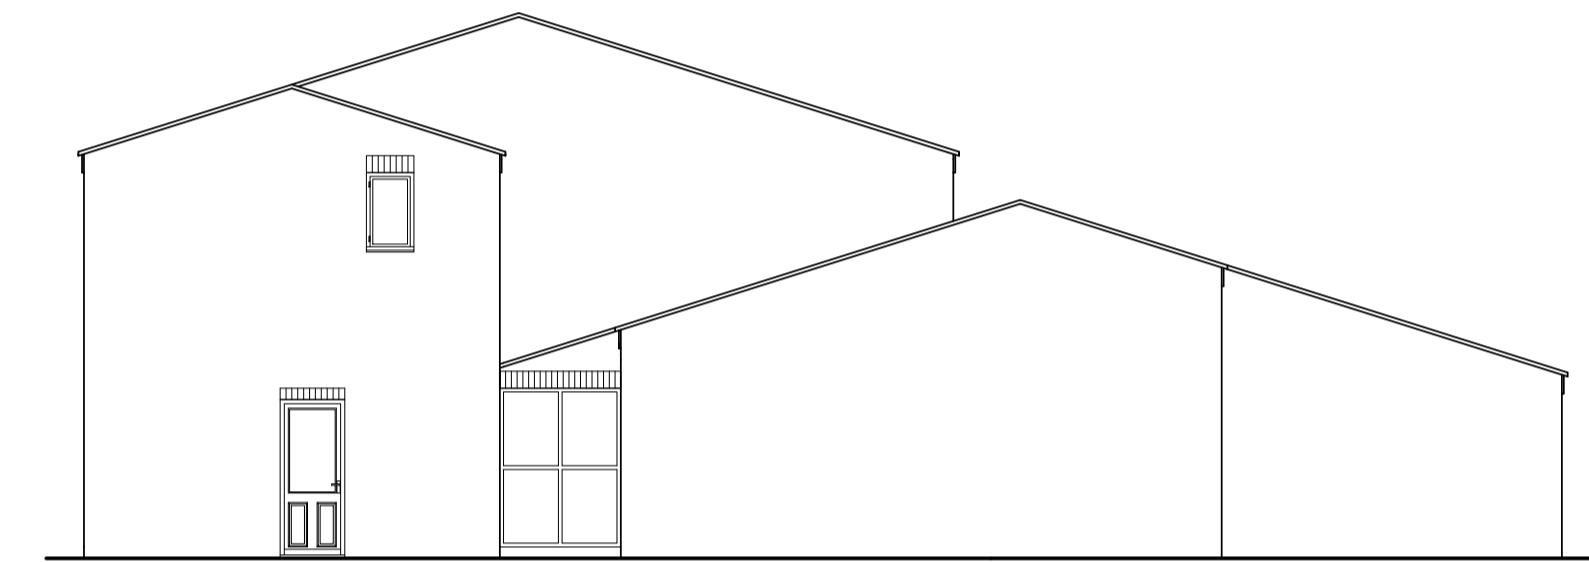

## PROPOSED FLANK ELEVATION - 1:100

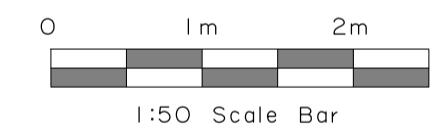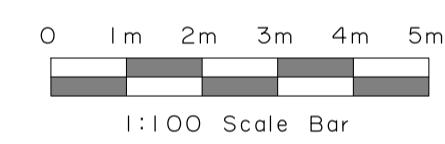

ALL DIMENSIONS & LEVELS ARE TO BE CHECKED ON SITE. ANY DISCREPANCIES ARE TO BE REPORTED IMMEDIATELY UPON DISCOVERY. THIS DRAWING IS FOR THE PURPOSE OF PLANNING PERMISSION & BUILDING REGULATIONS. AUTHORISED DESIGNS LTD TAKES NO RESPONSIBILITY OR LIABILITY FOR ANY RELIANCE PLACED UPON, OR USE MADE OF, THIS DOCUMENT BY ANYONE FOR PURPOSES OTHER THAN FOR PLANNING AND BUILDING CONTROL APPROVAL. IT IS THE RESPONSIBILITY OF THE CLIENT TO RESOLVE ANY AND ALL MATTERS REGARDING THE PARTY WALL ACT 1996.

AUTHORISED DESIGNS LTD CONFIRM THAT THESE PLANS HAVE BEEN PREPARED TAKING ACCOUNT OF THE CDM 2015 REGULATIONS AS FAR AS THEY RELATE TO THE DESIGNERS AND PRINCIPAL DESIGNERS DUTIES FOR THE PRE CONSTRUCTION PHASE FOR THE PURPOSE OF ACHIEVING PLANNING AND BUILDING REGULATION APPROVAL. THE CLIENT OR CLIENTS SUCCESSORS WILL BE REQUIRED TO COMPLY WITH THEIR OWN RESPONSIBILITIES AND DUTIES RELATING TO THE PRE CONSTRUCTION AND CONSTRUCTION PHASE SHOULD THE PROPOSALS PROGRESS FURTHER.

\_\_\_\_\_

No.	Date	By	Contents
Revisions			

Drawing Title  
Proposed Floor Plans & Elevations

Project  
First floor extension to enlarge flat 66a

Scale	Date	Drawn by
:50 / 1:100	March 2024	SD

Client Details  
66A Dawson Close  
Hawes

Drg.No. DC PA 03 | Rev. A