



01 - FIRST FLOOR PLAN

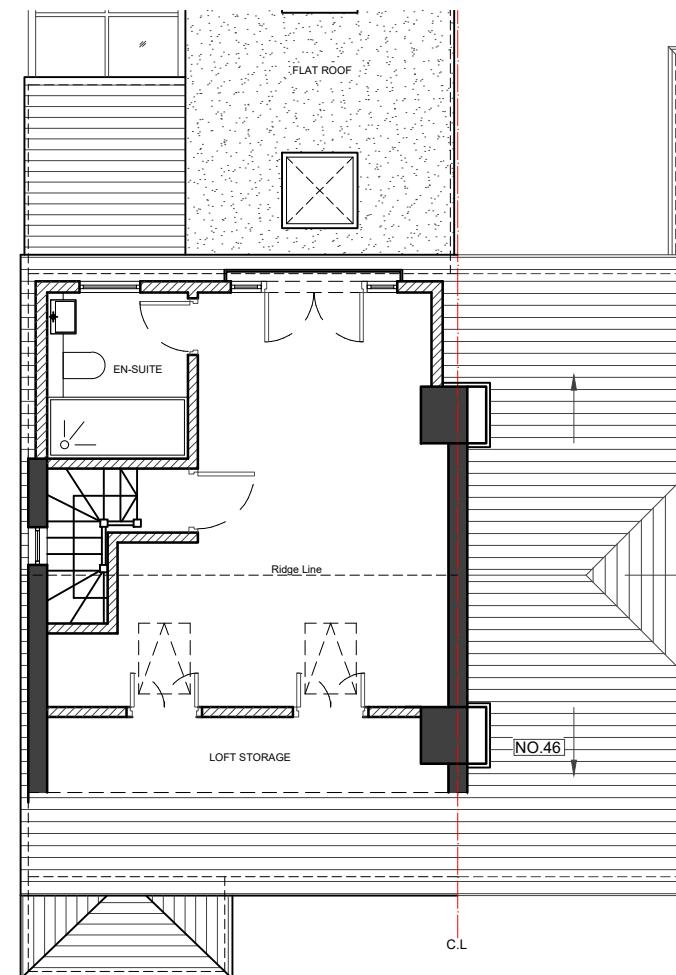

02 - LOFT FLOOR PLAN

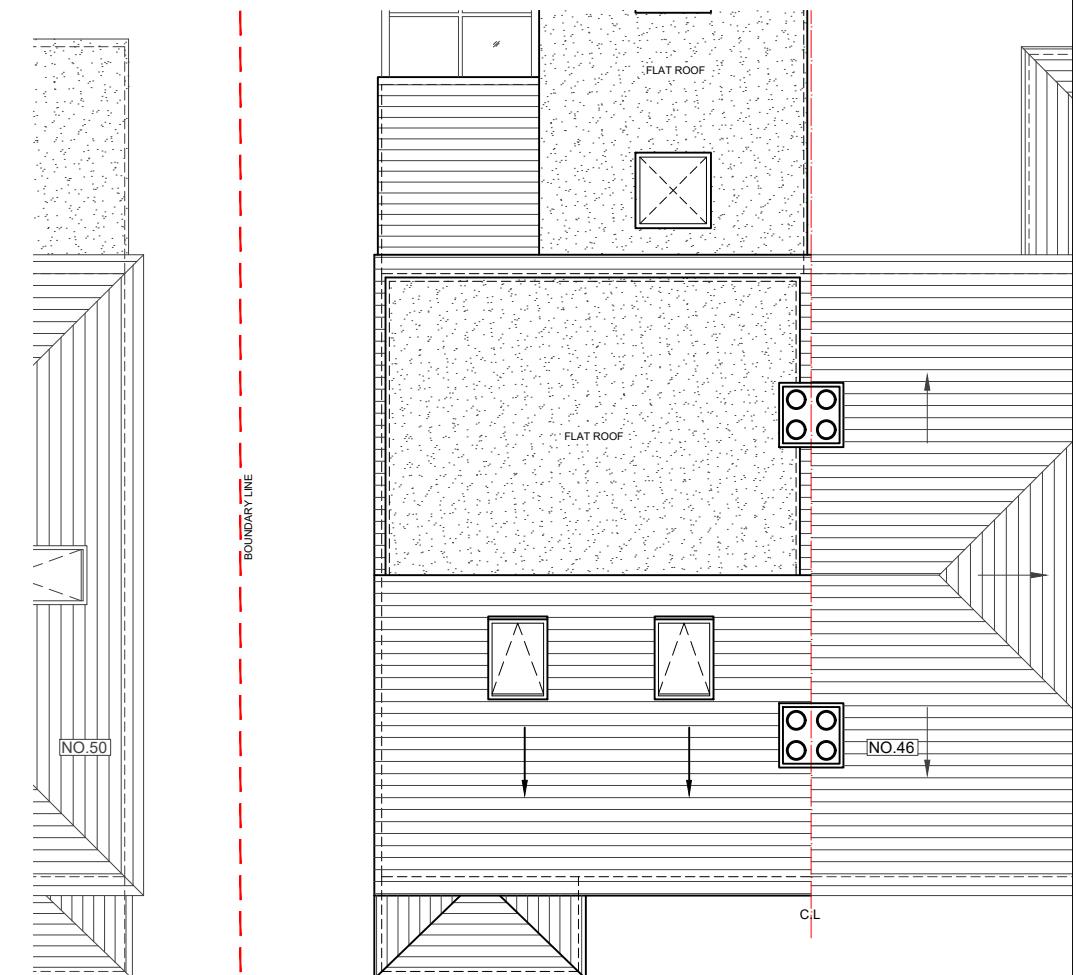

03 - ROOF PLAN



04 - OS MAP      SCALE 1:1250



EXISTING IMAGES

Scale					
0	1	2m	3	4	5m
REVISIONS					
NO	DESCRIPTION	DATE	BY		

LEGEND

- EXISTING (Solid Black)
- PROPOSED (Diagonal Hatching)
- DEMOLISHED (Pink)

**LAWFULNESS CERTIFICATE**

NOTES

- Dimensions are not to be scaled from this drawing by contractors. The contractor is requested to check all dimensions before the work started.
- Report any discrepancies to the client or architect before undertaking the work described in the drawings.
- Dimensions are approximate site dimensions and are to be verified by the contractor on site before any fabrication/site works i.e. foundations etc occur
- Contractor is responsible for all temporary propping to existing structure

DE ARCHITECTURAL CONSULT.LTD			
M: 07824773079, 07869580774			
E: design.endeavour@gmail.com			
Project 48 RAYNTON DRIVE, HAYES			
LONDON, UB4 8BE			
Title PROPOSED PLANS & OS MAP			
Scale	1:100@A3	Drawn	Approved
Job No.	Drawing No.	Date	Rev.
DAC-246/24 PD-48RD-02			