



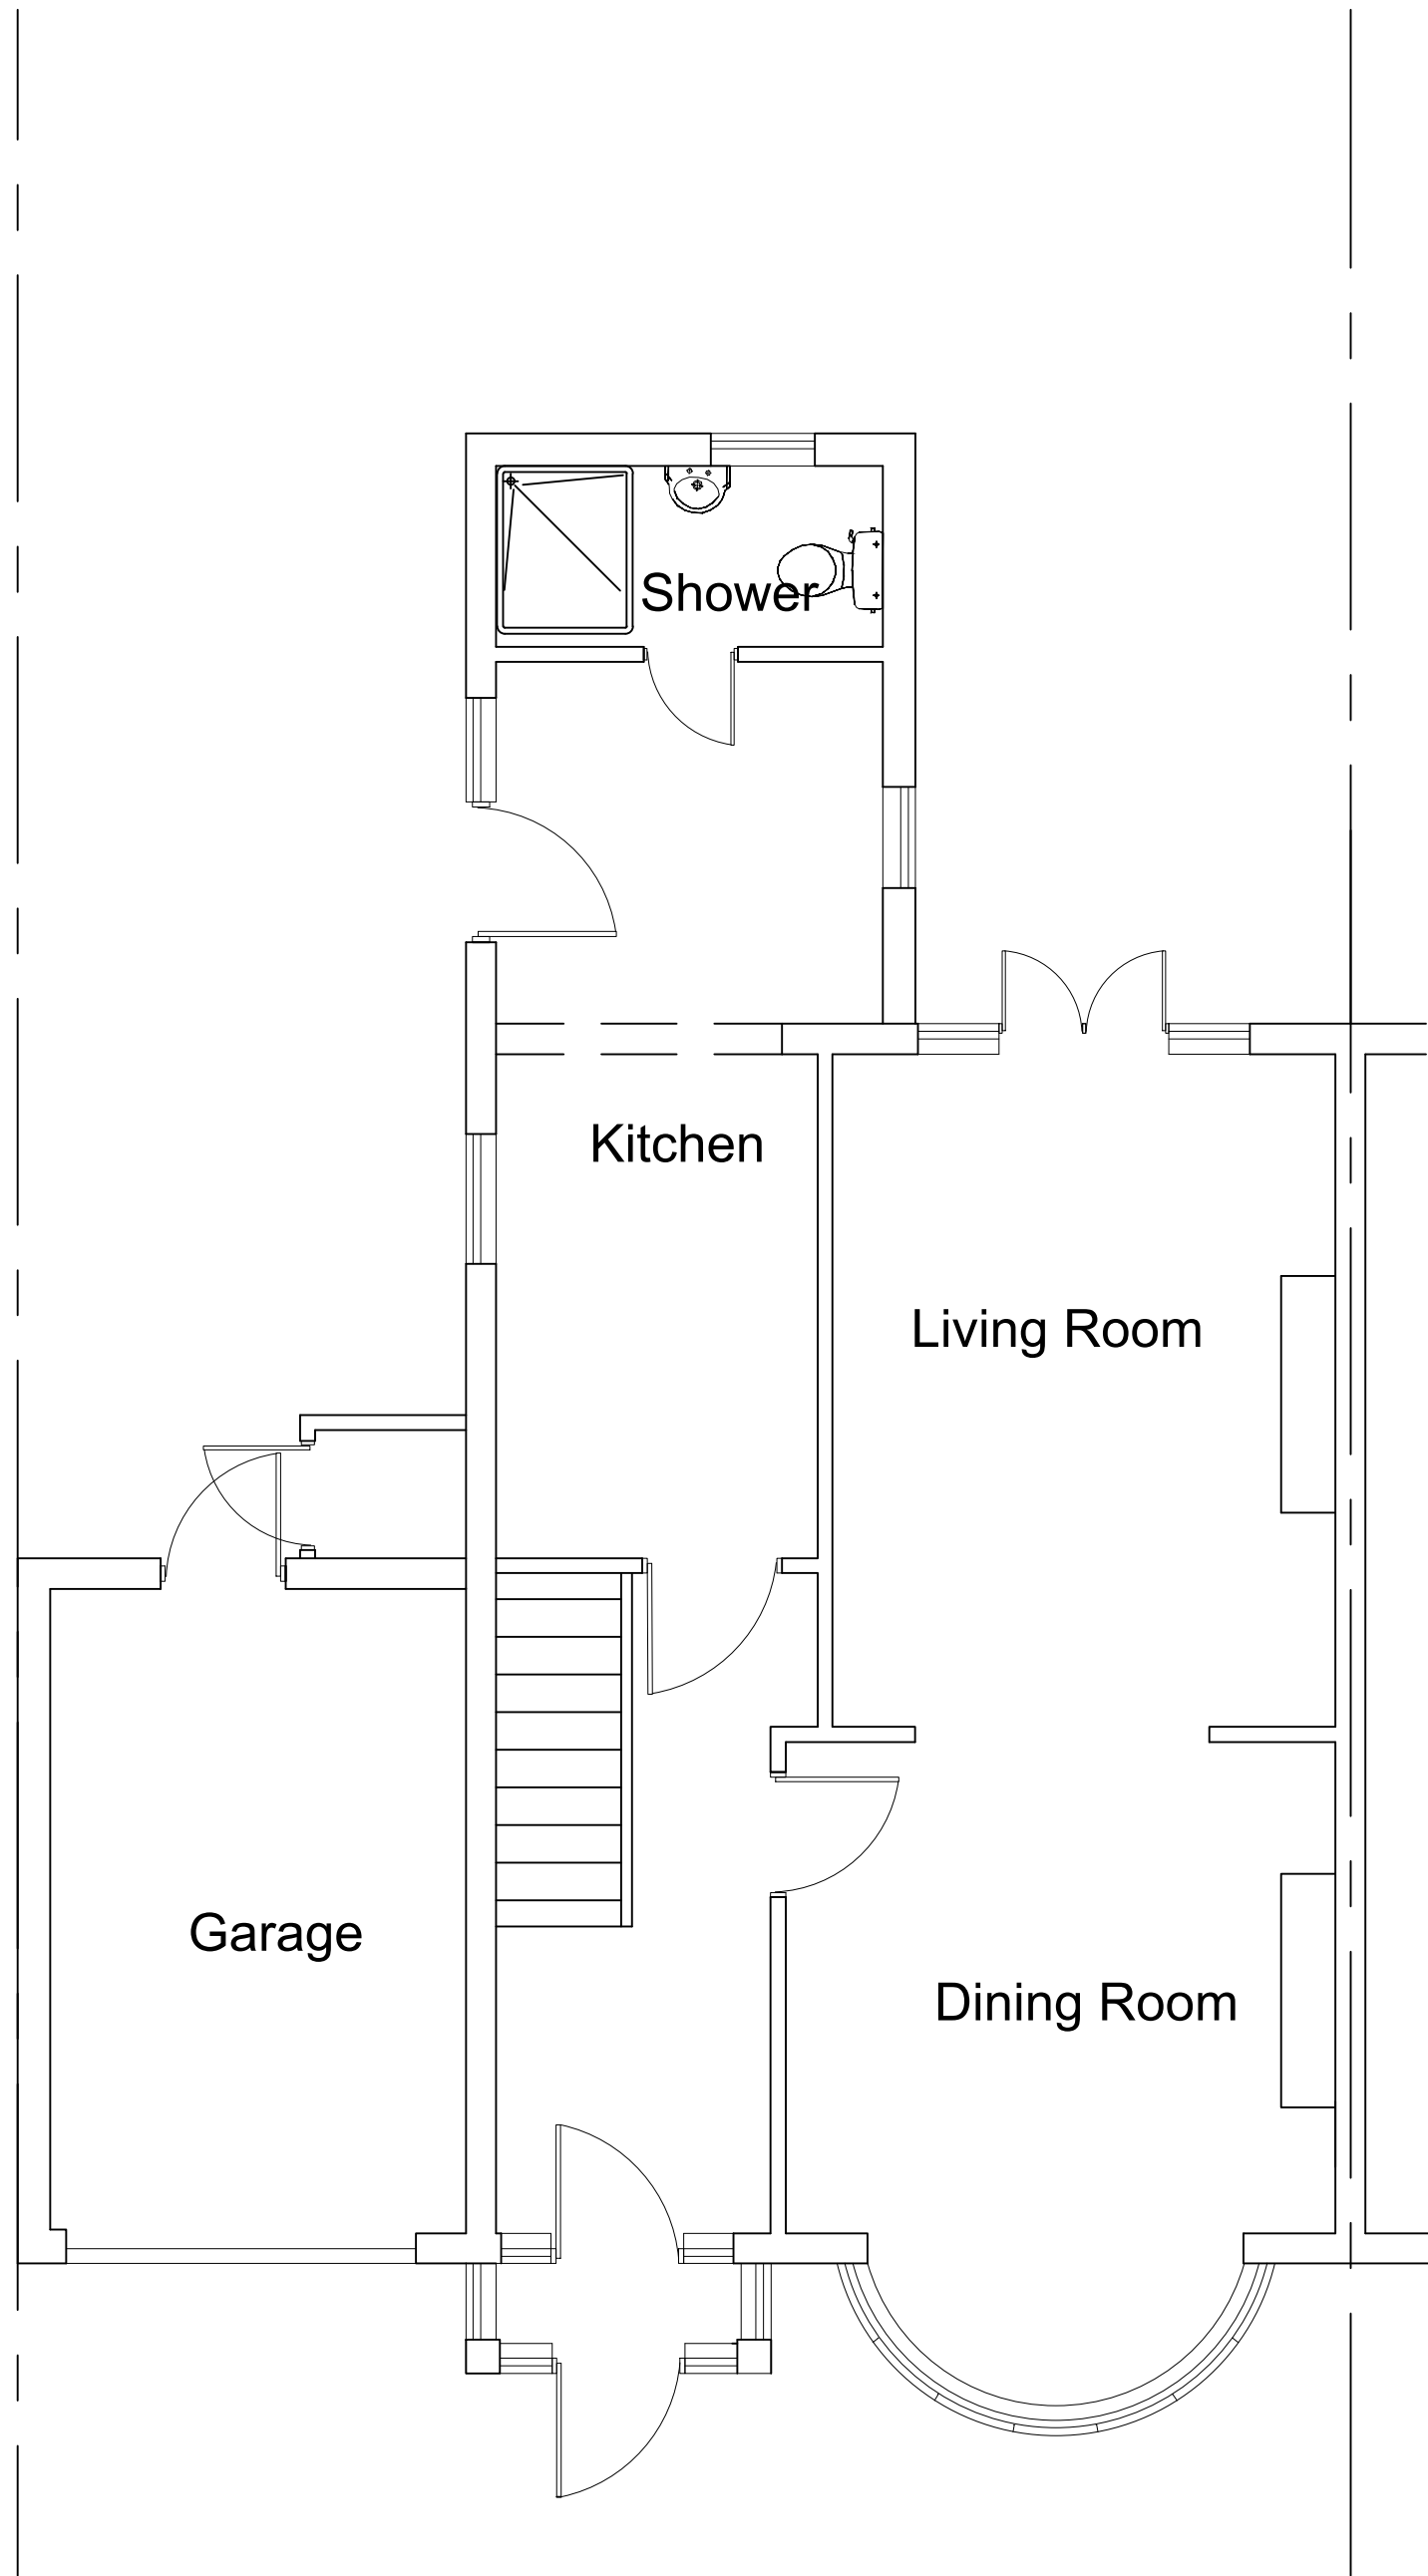

EXISTING GROUND FLOOR PLAN
Scale 1 : 50

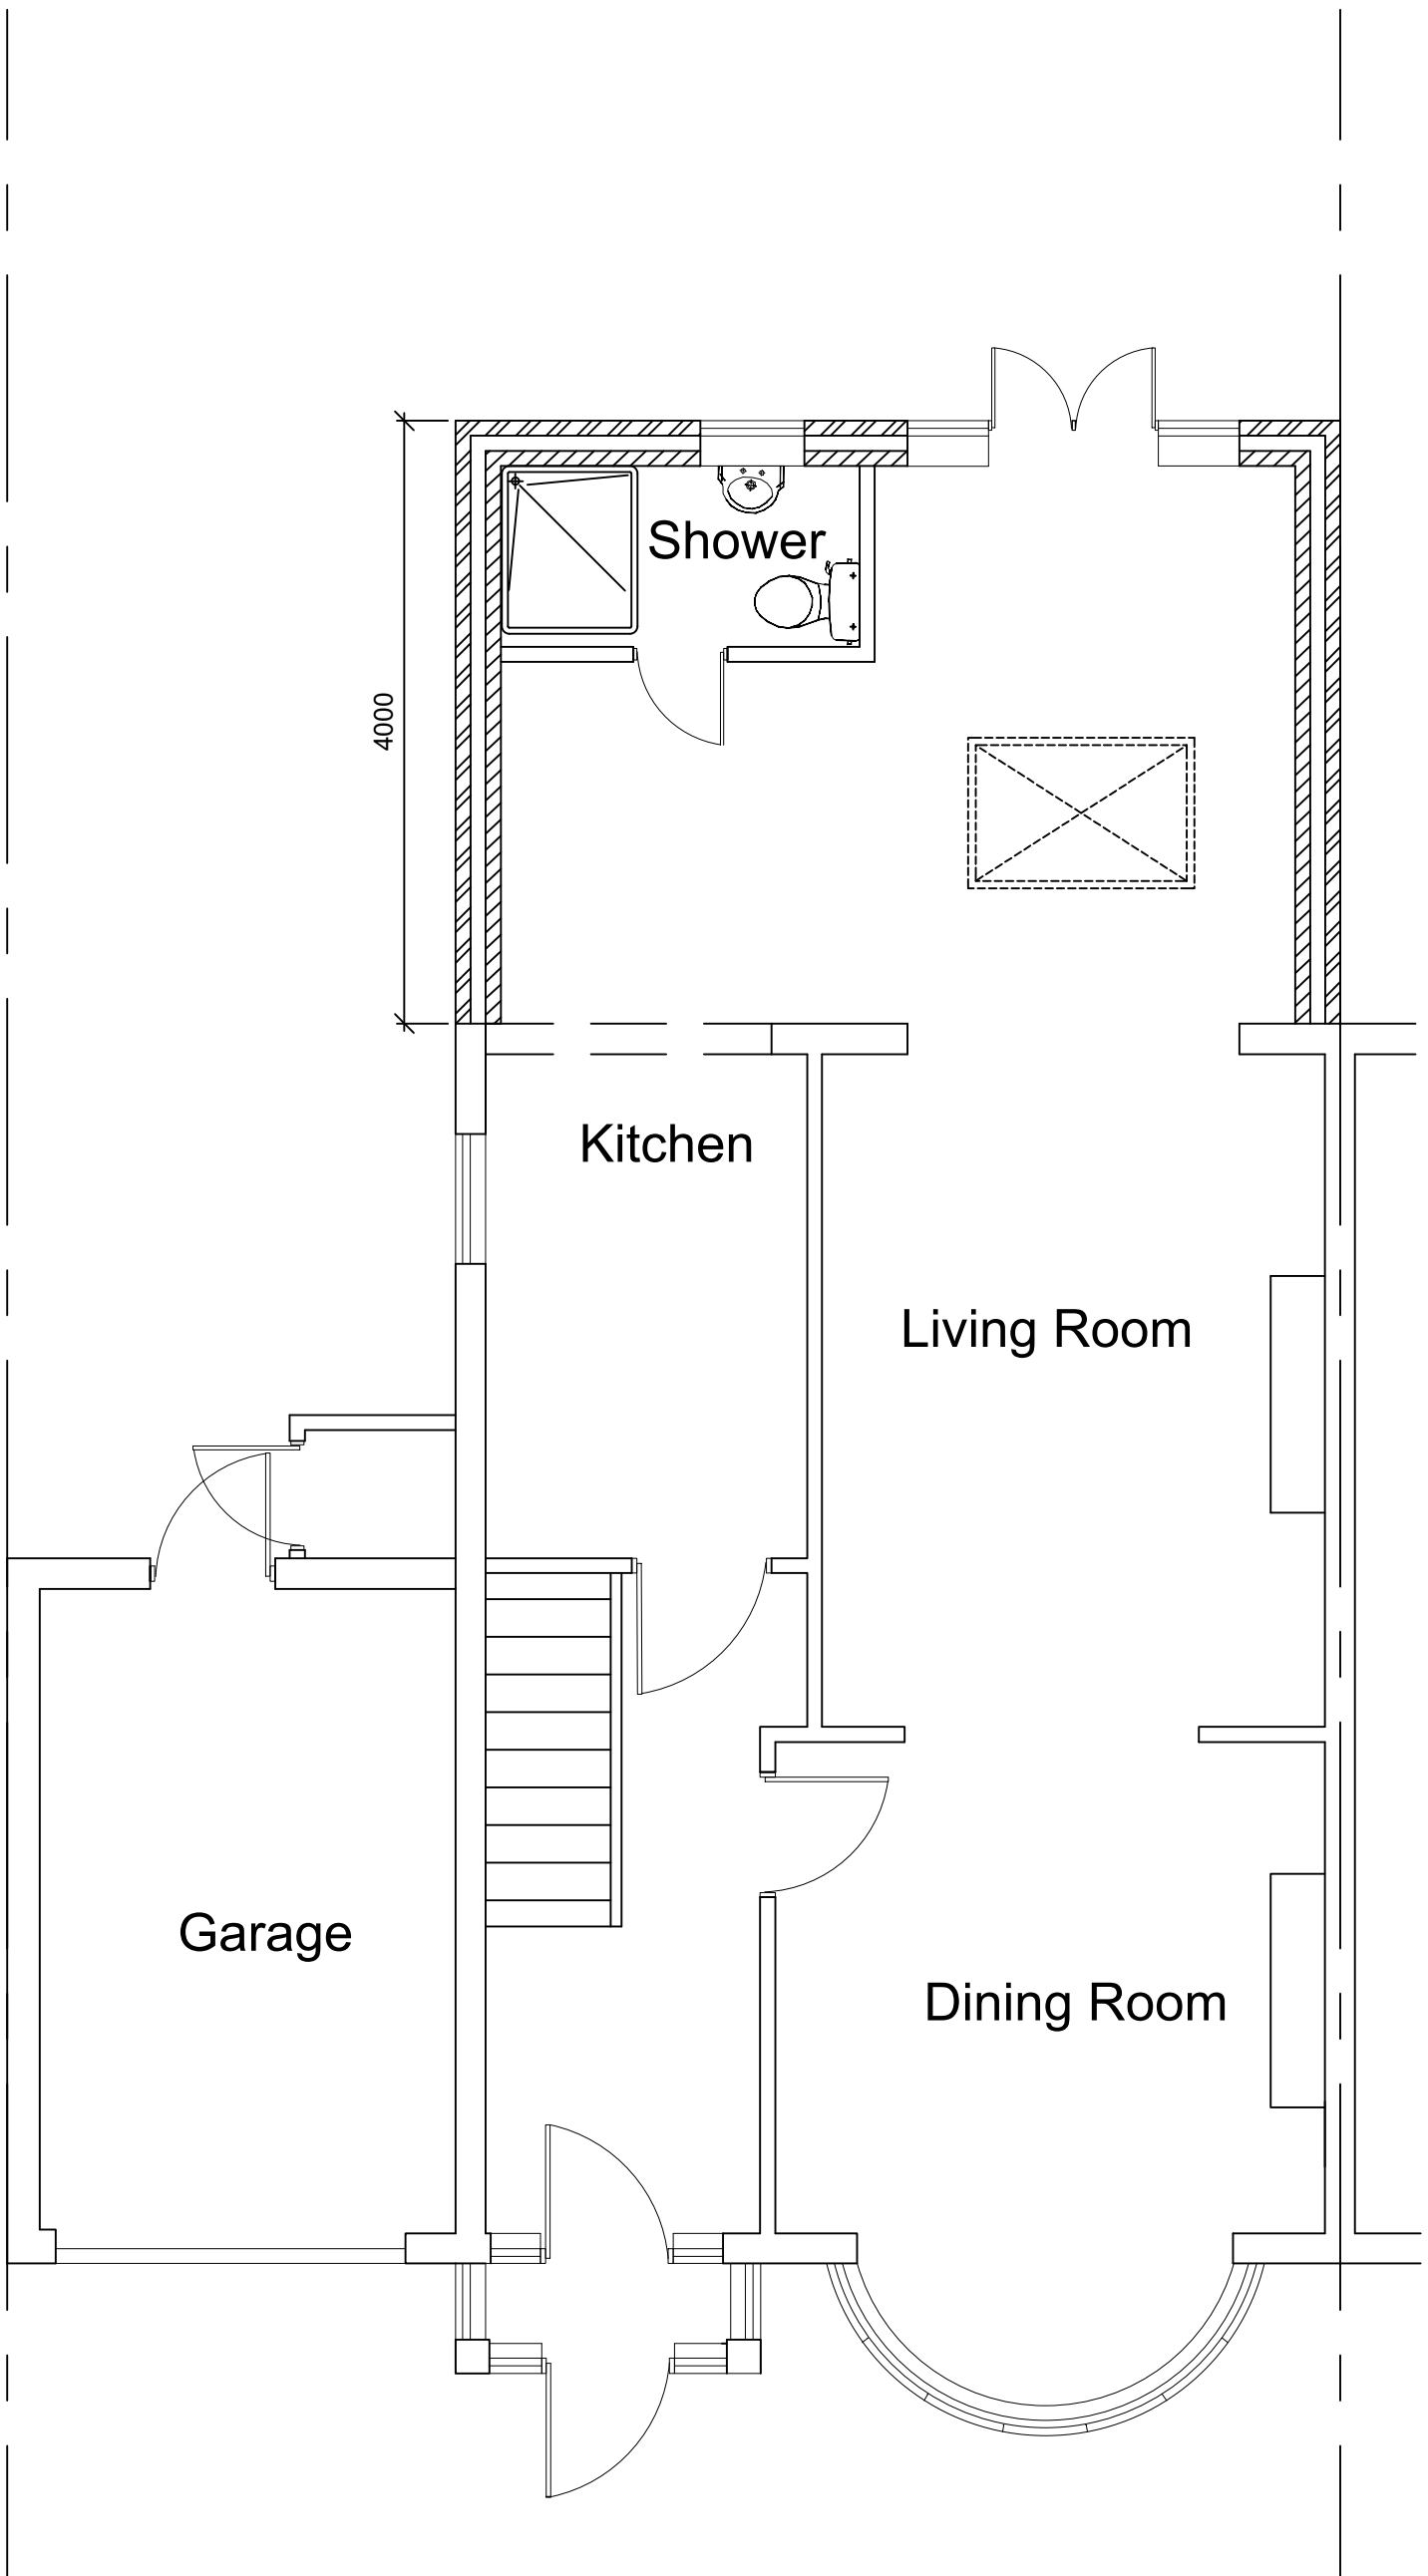

PROPOSED GROUND FLOOR PLAN
Scale 1 : 50

P2	23.07.24	Revised to suit case officer's comments	TN	TN	JK
P1	27.04.24	FIRST ISSUE	TN	TN	JK
Rev.	Date	Amendment	Drawn	Chkd.	Appd.
A E ON NEW HOMES LTD					
Client					
Mrs Lily Chai					
Project Title					
193 VICTORIA ROAD RUISLIP MANOR HA4 9BP					
Drawing Title					
EXISTING AND PROPOSED FLOOR PLANS					
Drawn	Date	Checked	Date	Approved	Date
TN	APR' 24	TN	APR' 24	JK	APR' 24
Scale 1:50		Orig Size A1		Dimensions mm	
Project No. 2022			Drawing File E200.dwg		
Drawing No. E201					Rev. P2
Scale 05001000150020002500mm					