



# PROPOSAL

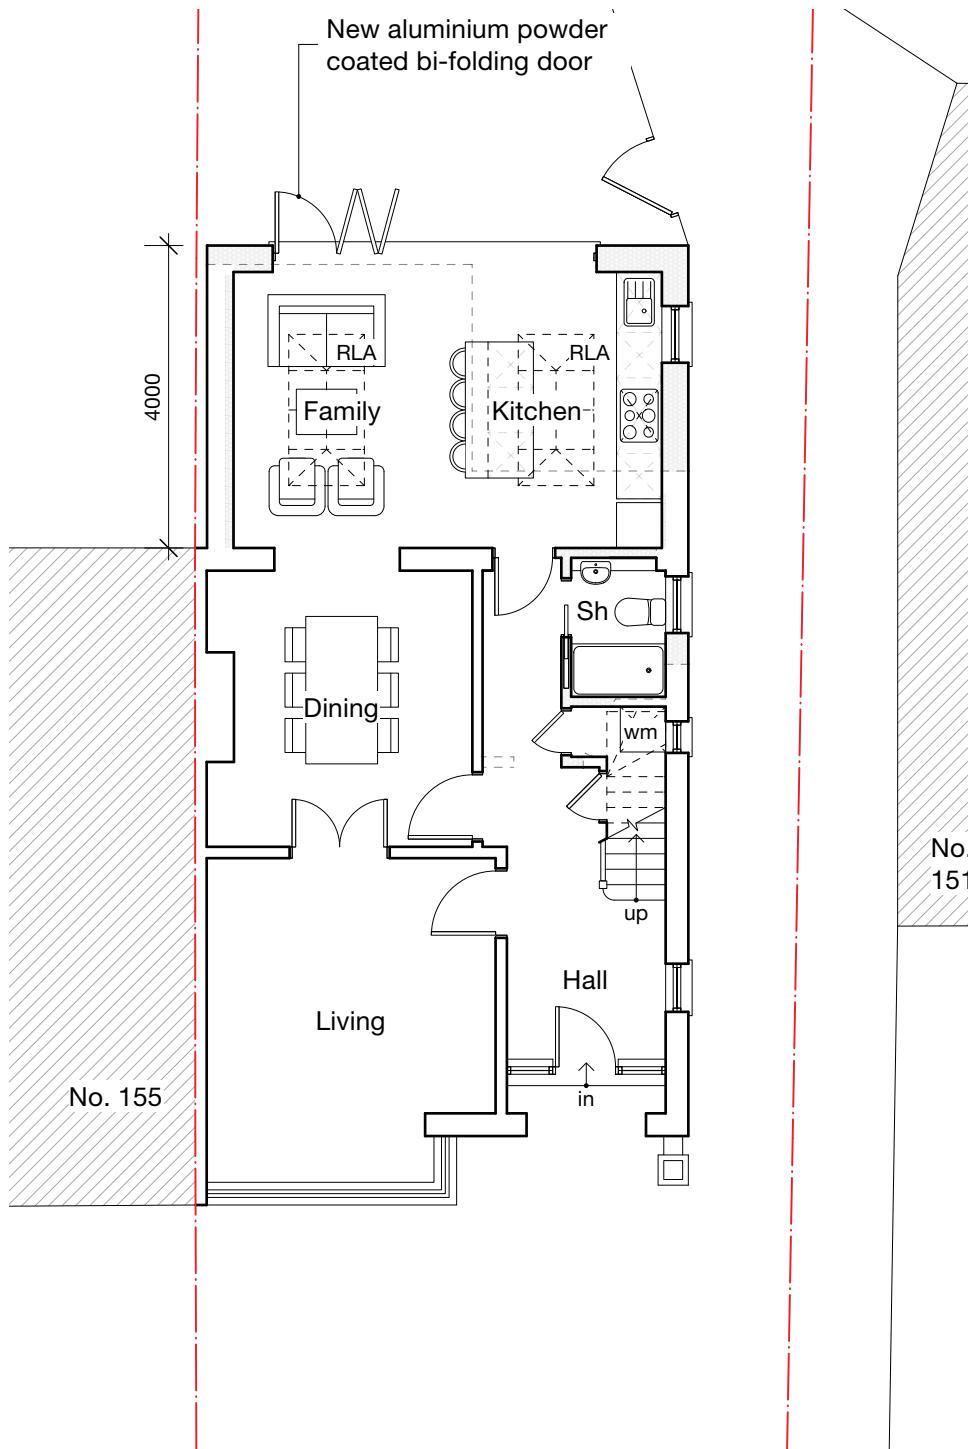

GROUND

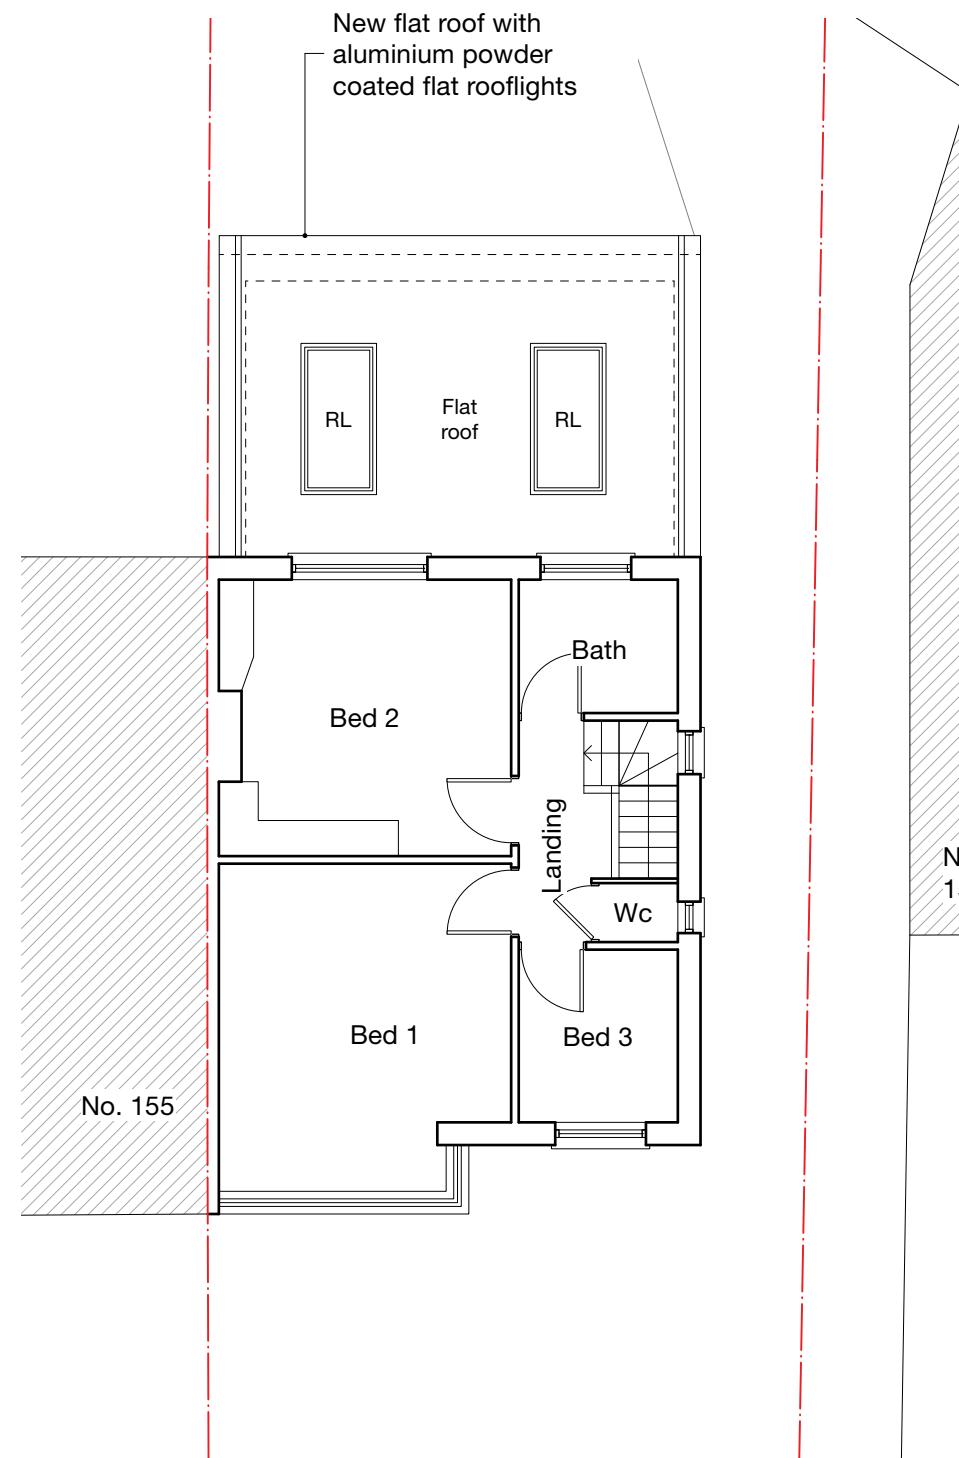

FIRST

## Notes

All new work shown shaded

Demolition generally shown dotted

RLA      Rooflight above  
 RL      Rooflight  
 Sh      Shower

Revision notes




client  
 Mr & Mrs Panchal  
 project  
 153 Cowley Road, Uxbridge UB8 2AJ  
 drawing  
 PROPOSED GROUND & FIRST FLOOR PLAN  
 date  
 March 2024  
 work stage  
 3  
 scale  
 1:100 at A3  
 drawing no  
 C01  
 project no  
 2024.011  
 revision  
 -



www.masonwoodgroup.co.uk  
 gc@masonwoodgroup.co.uk  
 020 7118 5040

# PRIOR APPROVAL

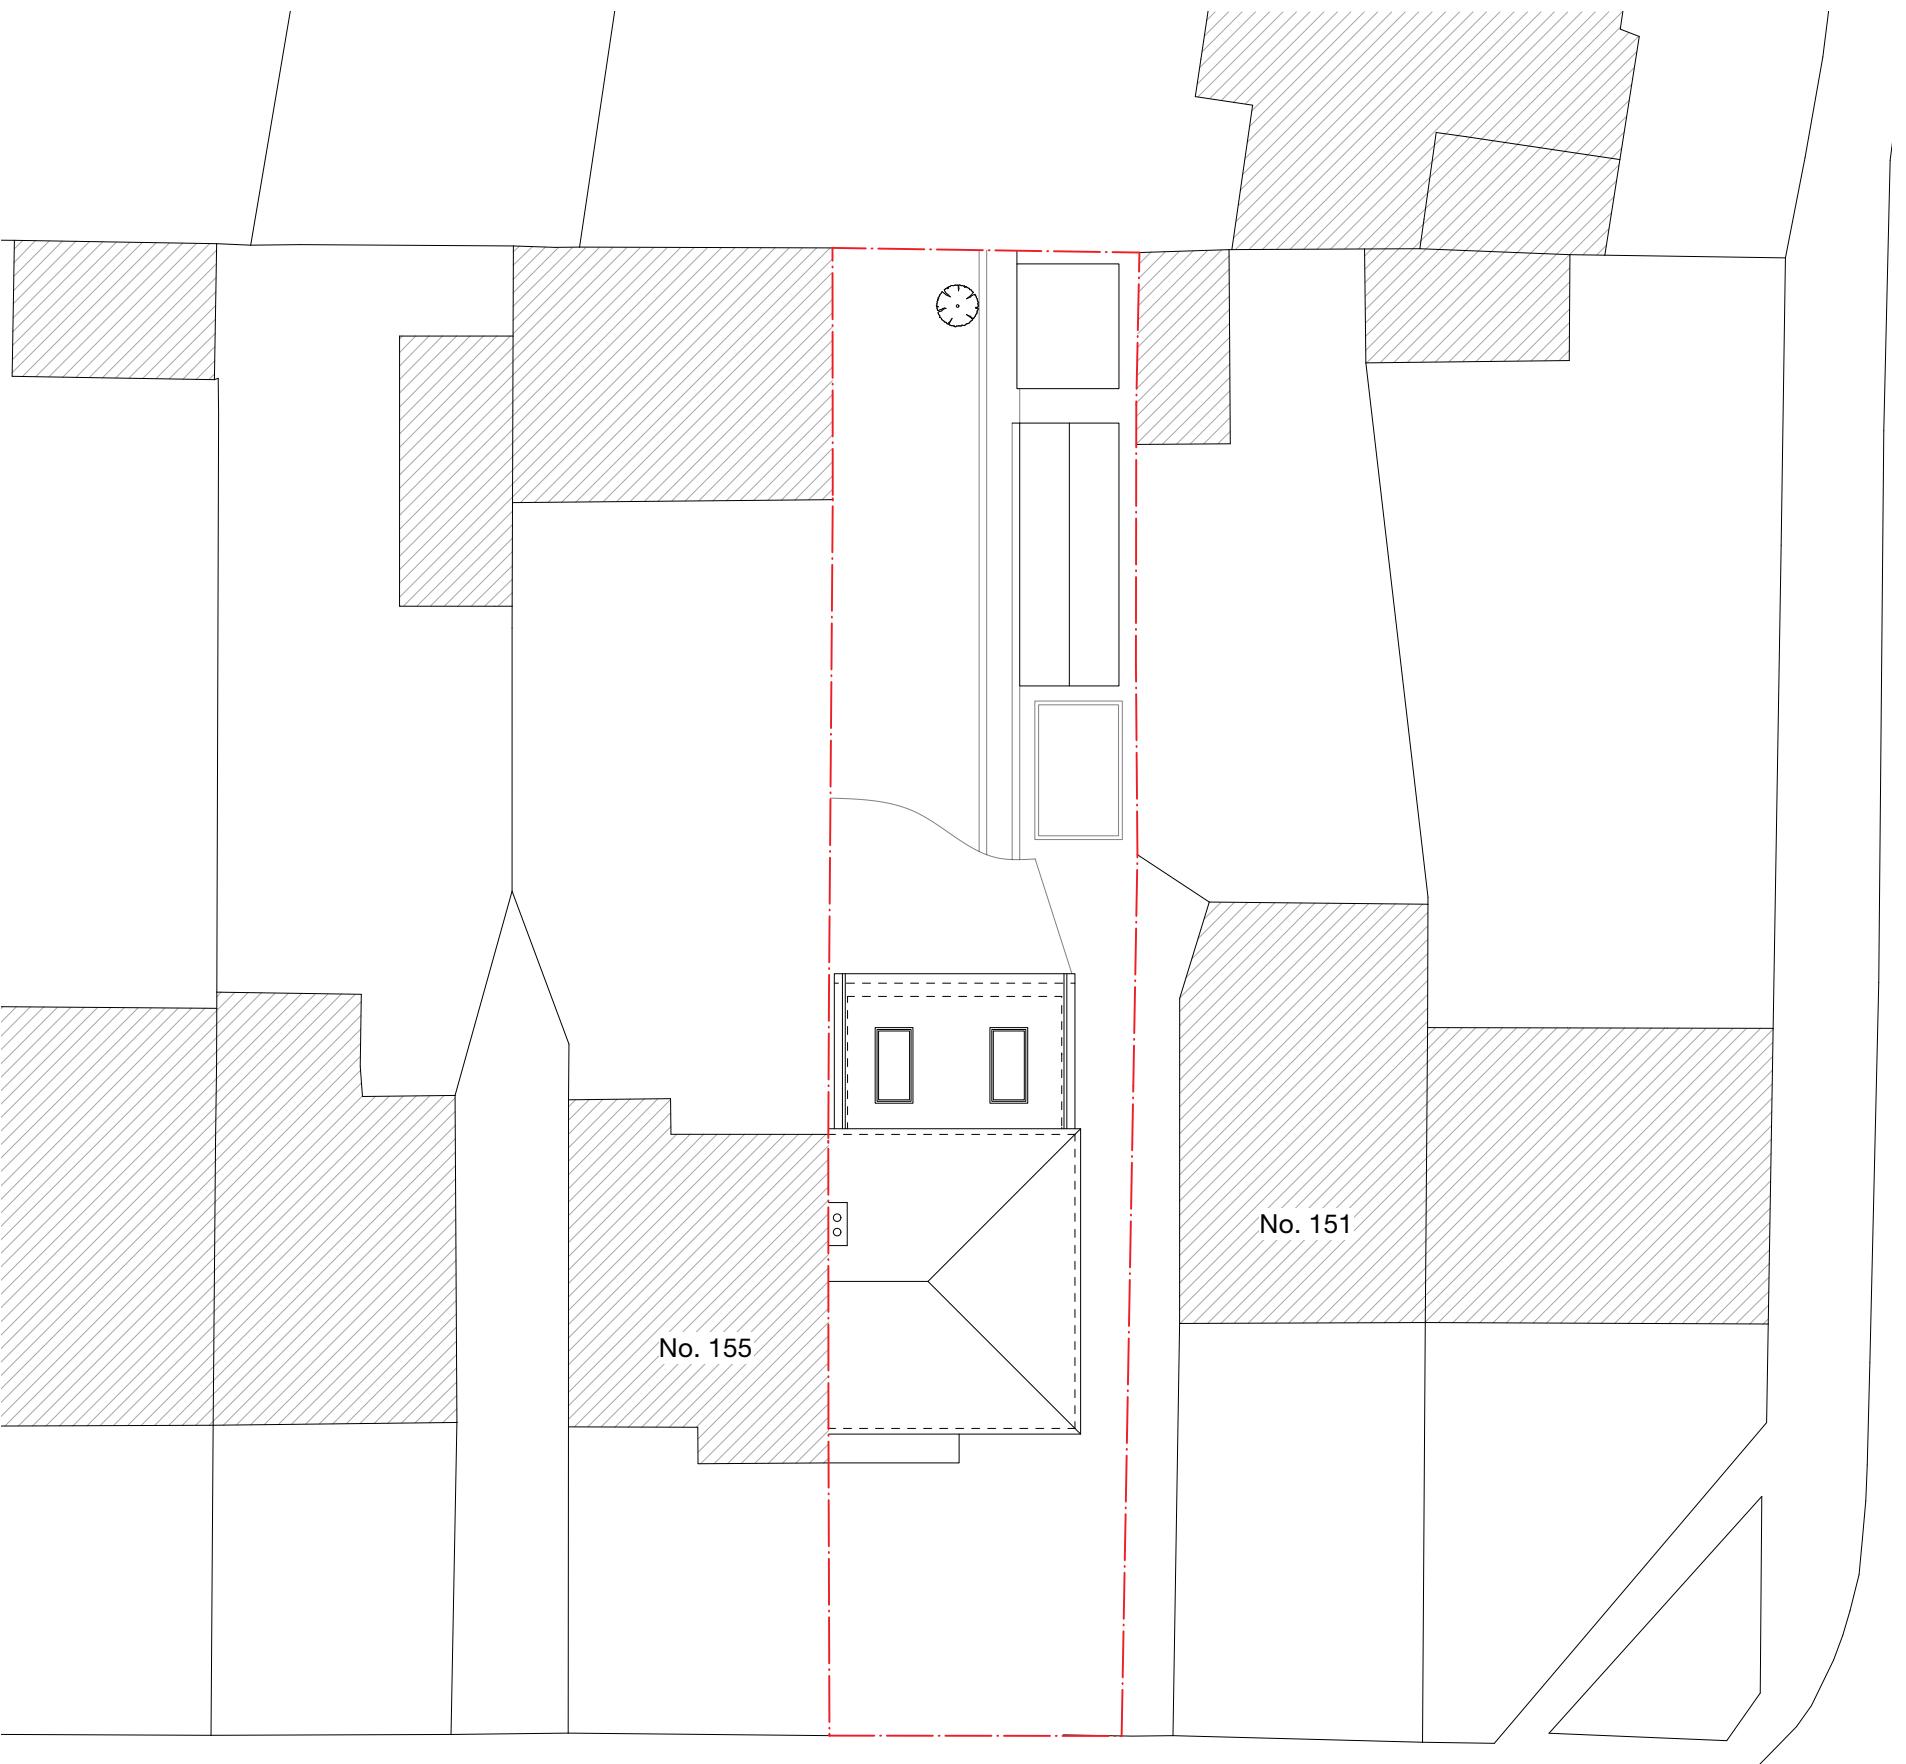

COWLEY ROAD

Notes


FERNDALE CRESCENT

Revision notes




client  
Mr & Mrs Panchal  
project  
153 Cowley Road, Uxbridge UB8 2AJ  
drawing  
PROPOSED ROOF & SITE PLAN  
date  
March 2024  
work stage  
3  
scale  
1:200 at A3  
drawing no  
C02  
project no  
2024.011  
revision  
-

0 2 4 6 8 10 M

 

# PROPOSAL DRAWINGS

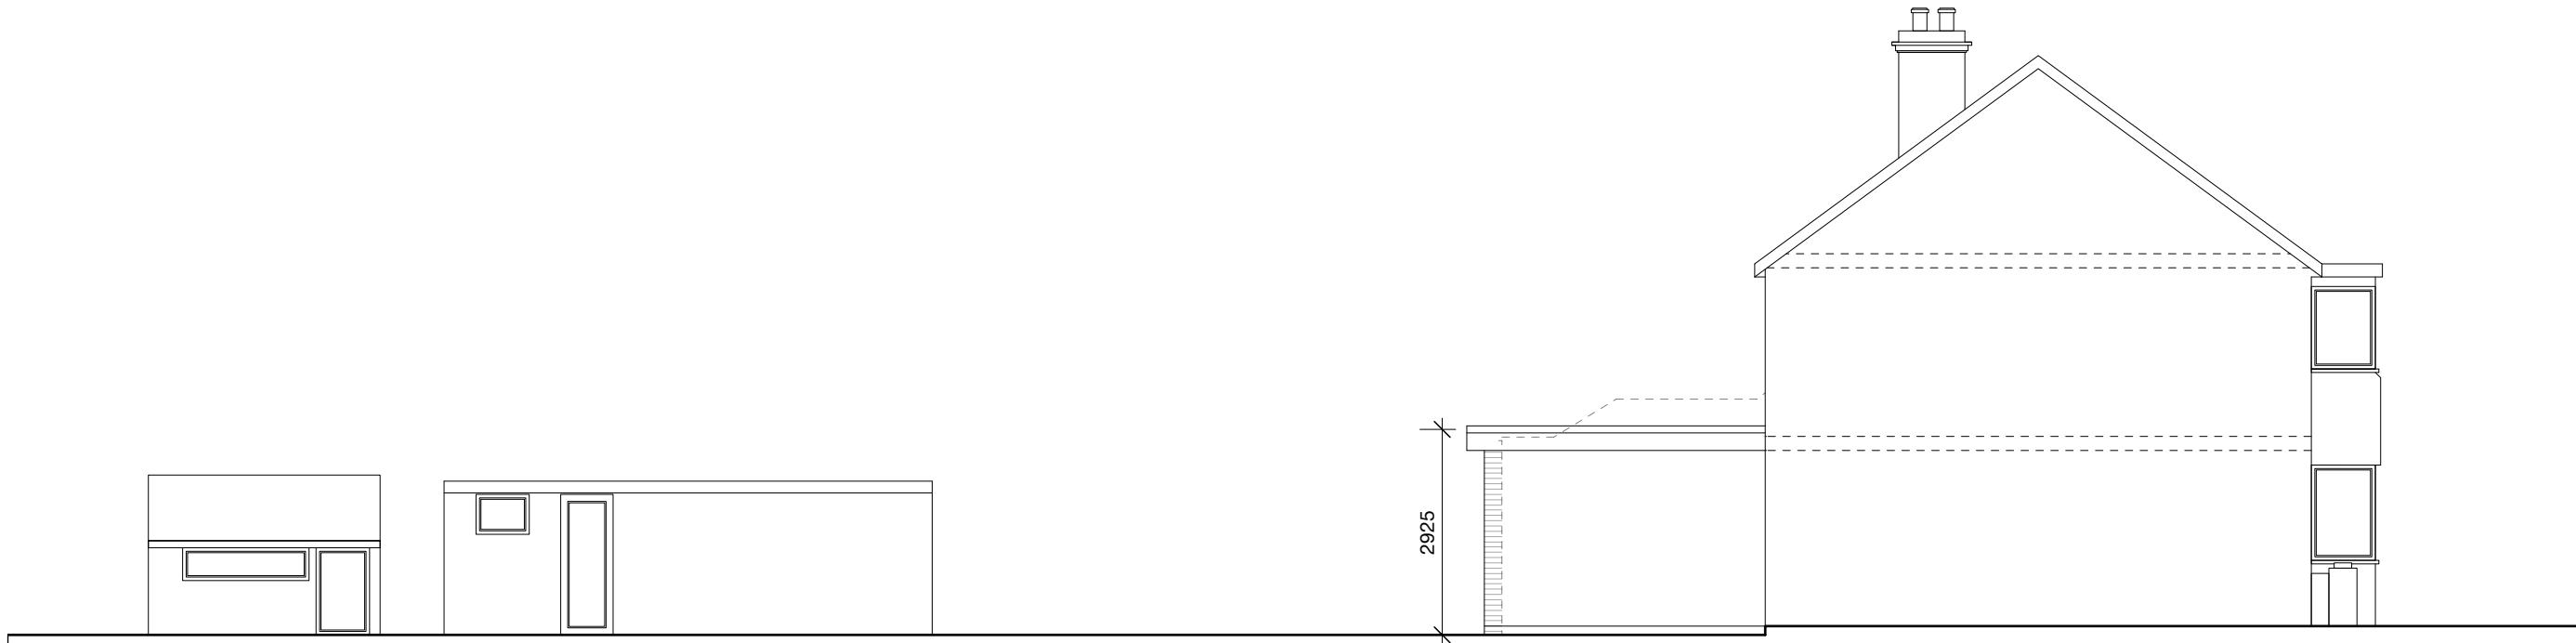

**SOUTH  
PART SECTION**



**EAST  
FRONT**

## Notes

All new work shown shaded

Demolition generally shown dotted

Revision notes

0 1 2 3 4 5M

**MASONWOOD**  
DESIGN

client  
Mr & Mrs Panchal  
project  
153 Cowley Road, Uxbridge UB8 2AJ  
drawing  
PROPOSED ELEVATIONS  
date  
March 2024  
scale  
1:100 at A3  
drawing no  
C03  
revision  
-

www.masonwoodgroup.co.uk  
gc@masonwoodgroup.co.uk  
020 7118 5040

# PROPOSED ELEVATIONS



**MASONWOOD**  
DESIGN

client  
Mr & Mrs Panchal  
project  
153 Cowley Road, Uxbridge UB8 2AJ  
drawing  
PROPOSED ELEVATIONS  
date  
March 2024  
scale  
1:100 at A3  
work stage  
3  
drawing no  
C04  
project no  
2024.011  
revision  
-

www.masonwoodgroup.co.uk  
gc@masonwoodgroup.co.uk  
020 7118 5040