




Notes

©Crown Copyright and database rights 2023 OS Licence
no. AC0000849896

Site Area: 277.2m²

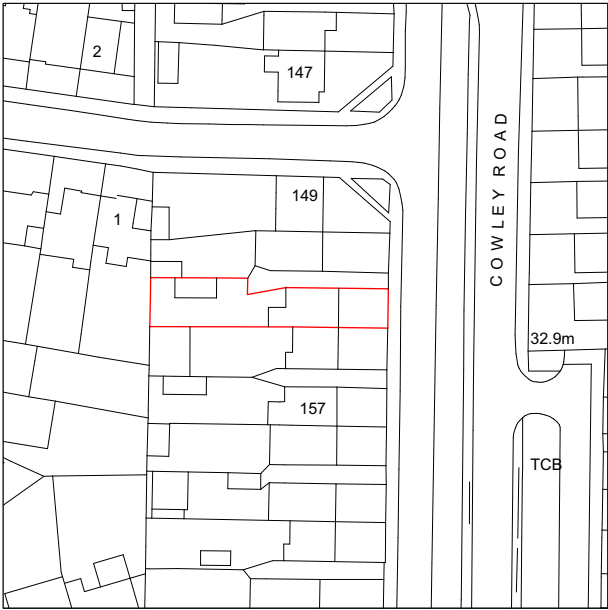

-	-	-	-	-
Revision notes				

  


www.masonwoodgroup.co.uk
gc@masonwoodgroup.co.uk
020 7118 5040

client
Mr & Mrs Panchal


project
153 Cowley Road, Uxbridge UB8 2AJ

drawing
SITE LOCATION PLAN

date	March 2024	scale	1:1250 at A4	project no	2024.011
work stage	1	drawing no	S01	revision	-

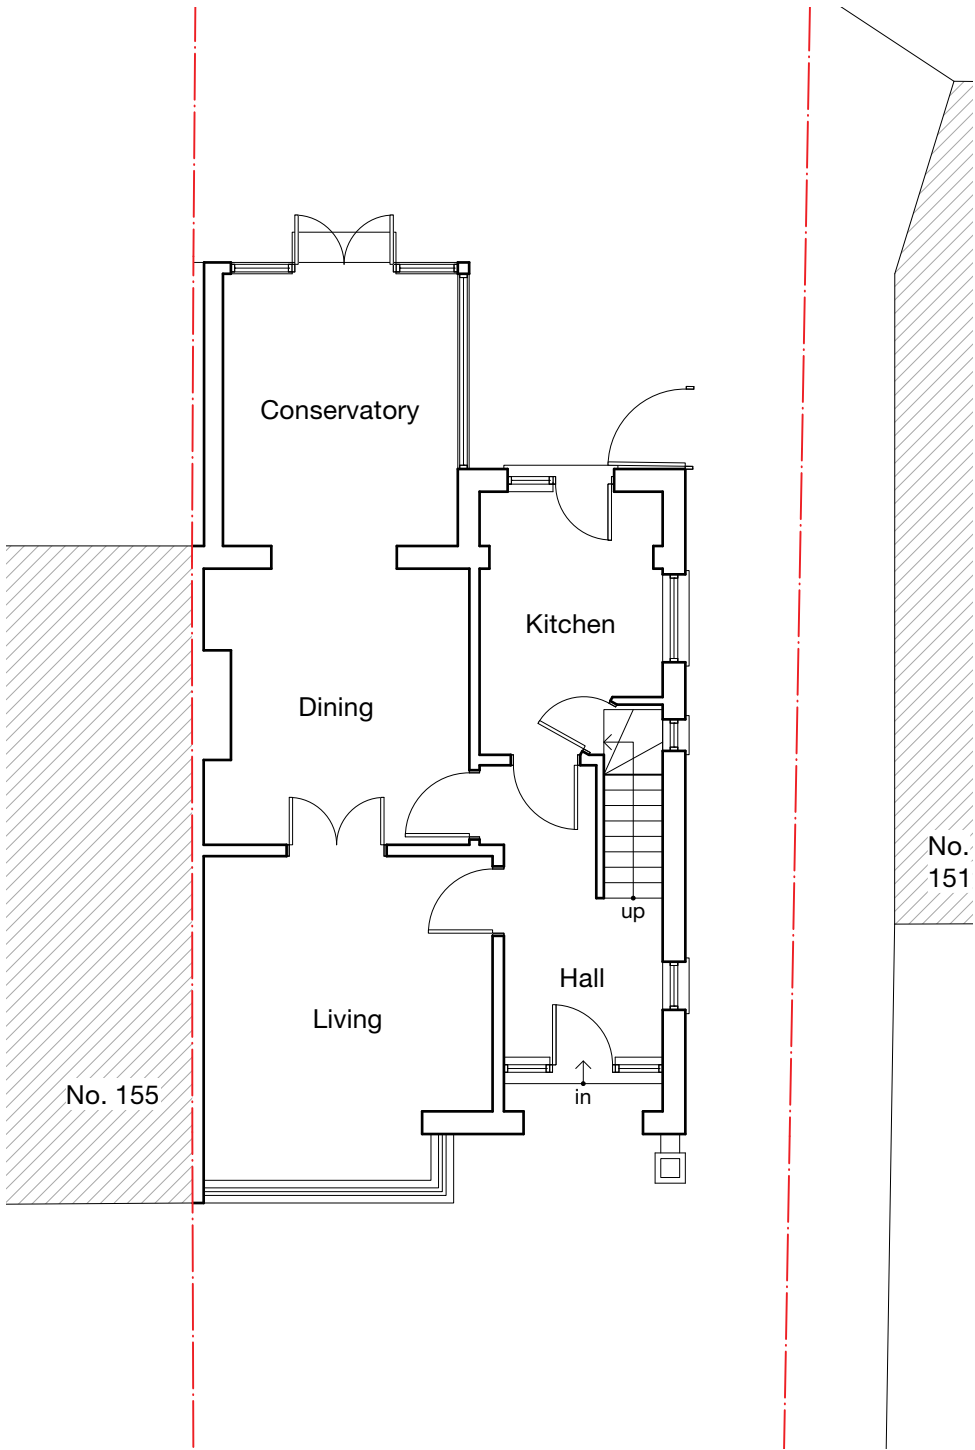


GROUND

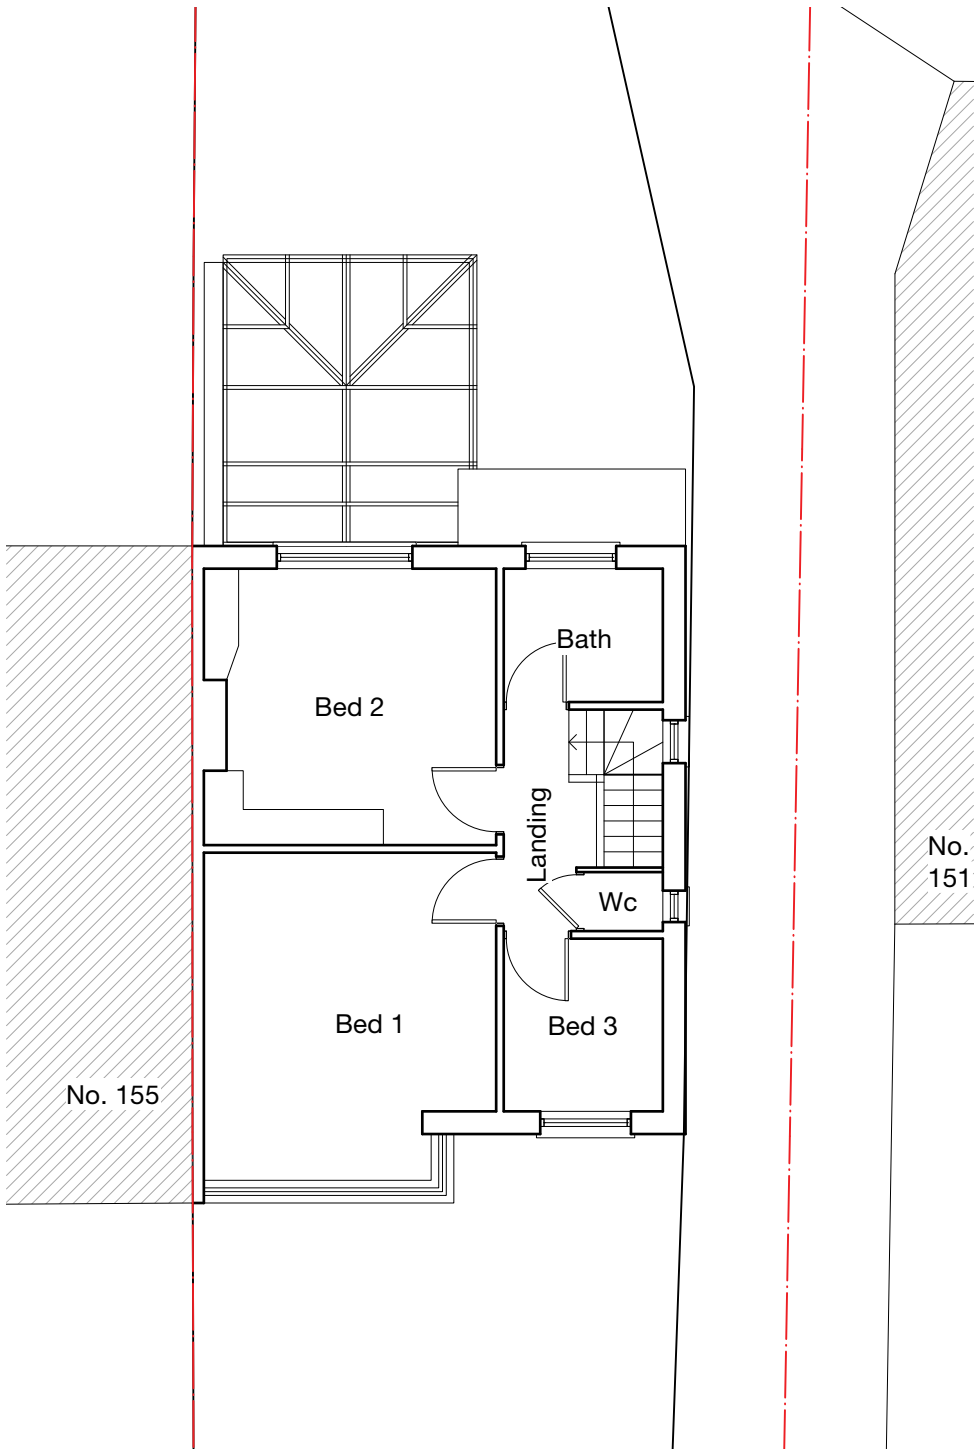

FIRST

-	-	-	-	-
Revision notes				

 

EXISTING



www.masonwoodgroup.co.uk
gc@masonwoodgroup.co.uk
020 7118 5040


client
Mr & Mrs Panchal

project
153 Cowley Road, Uxbridge UB8 2AJ

drawing
EXISTING GROUND &
FIRST FLOOR PLAN

date March 2024	scale 1:100 at A3	project no 2024.011
work stage 1	drawing no S02	revision -

Notes

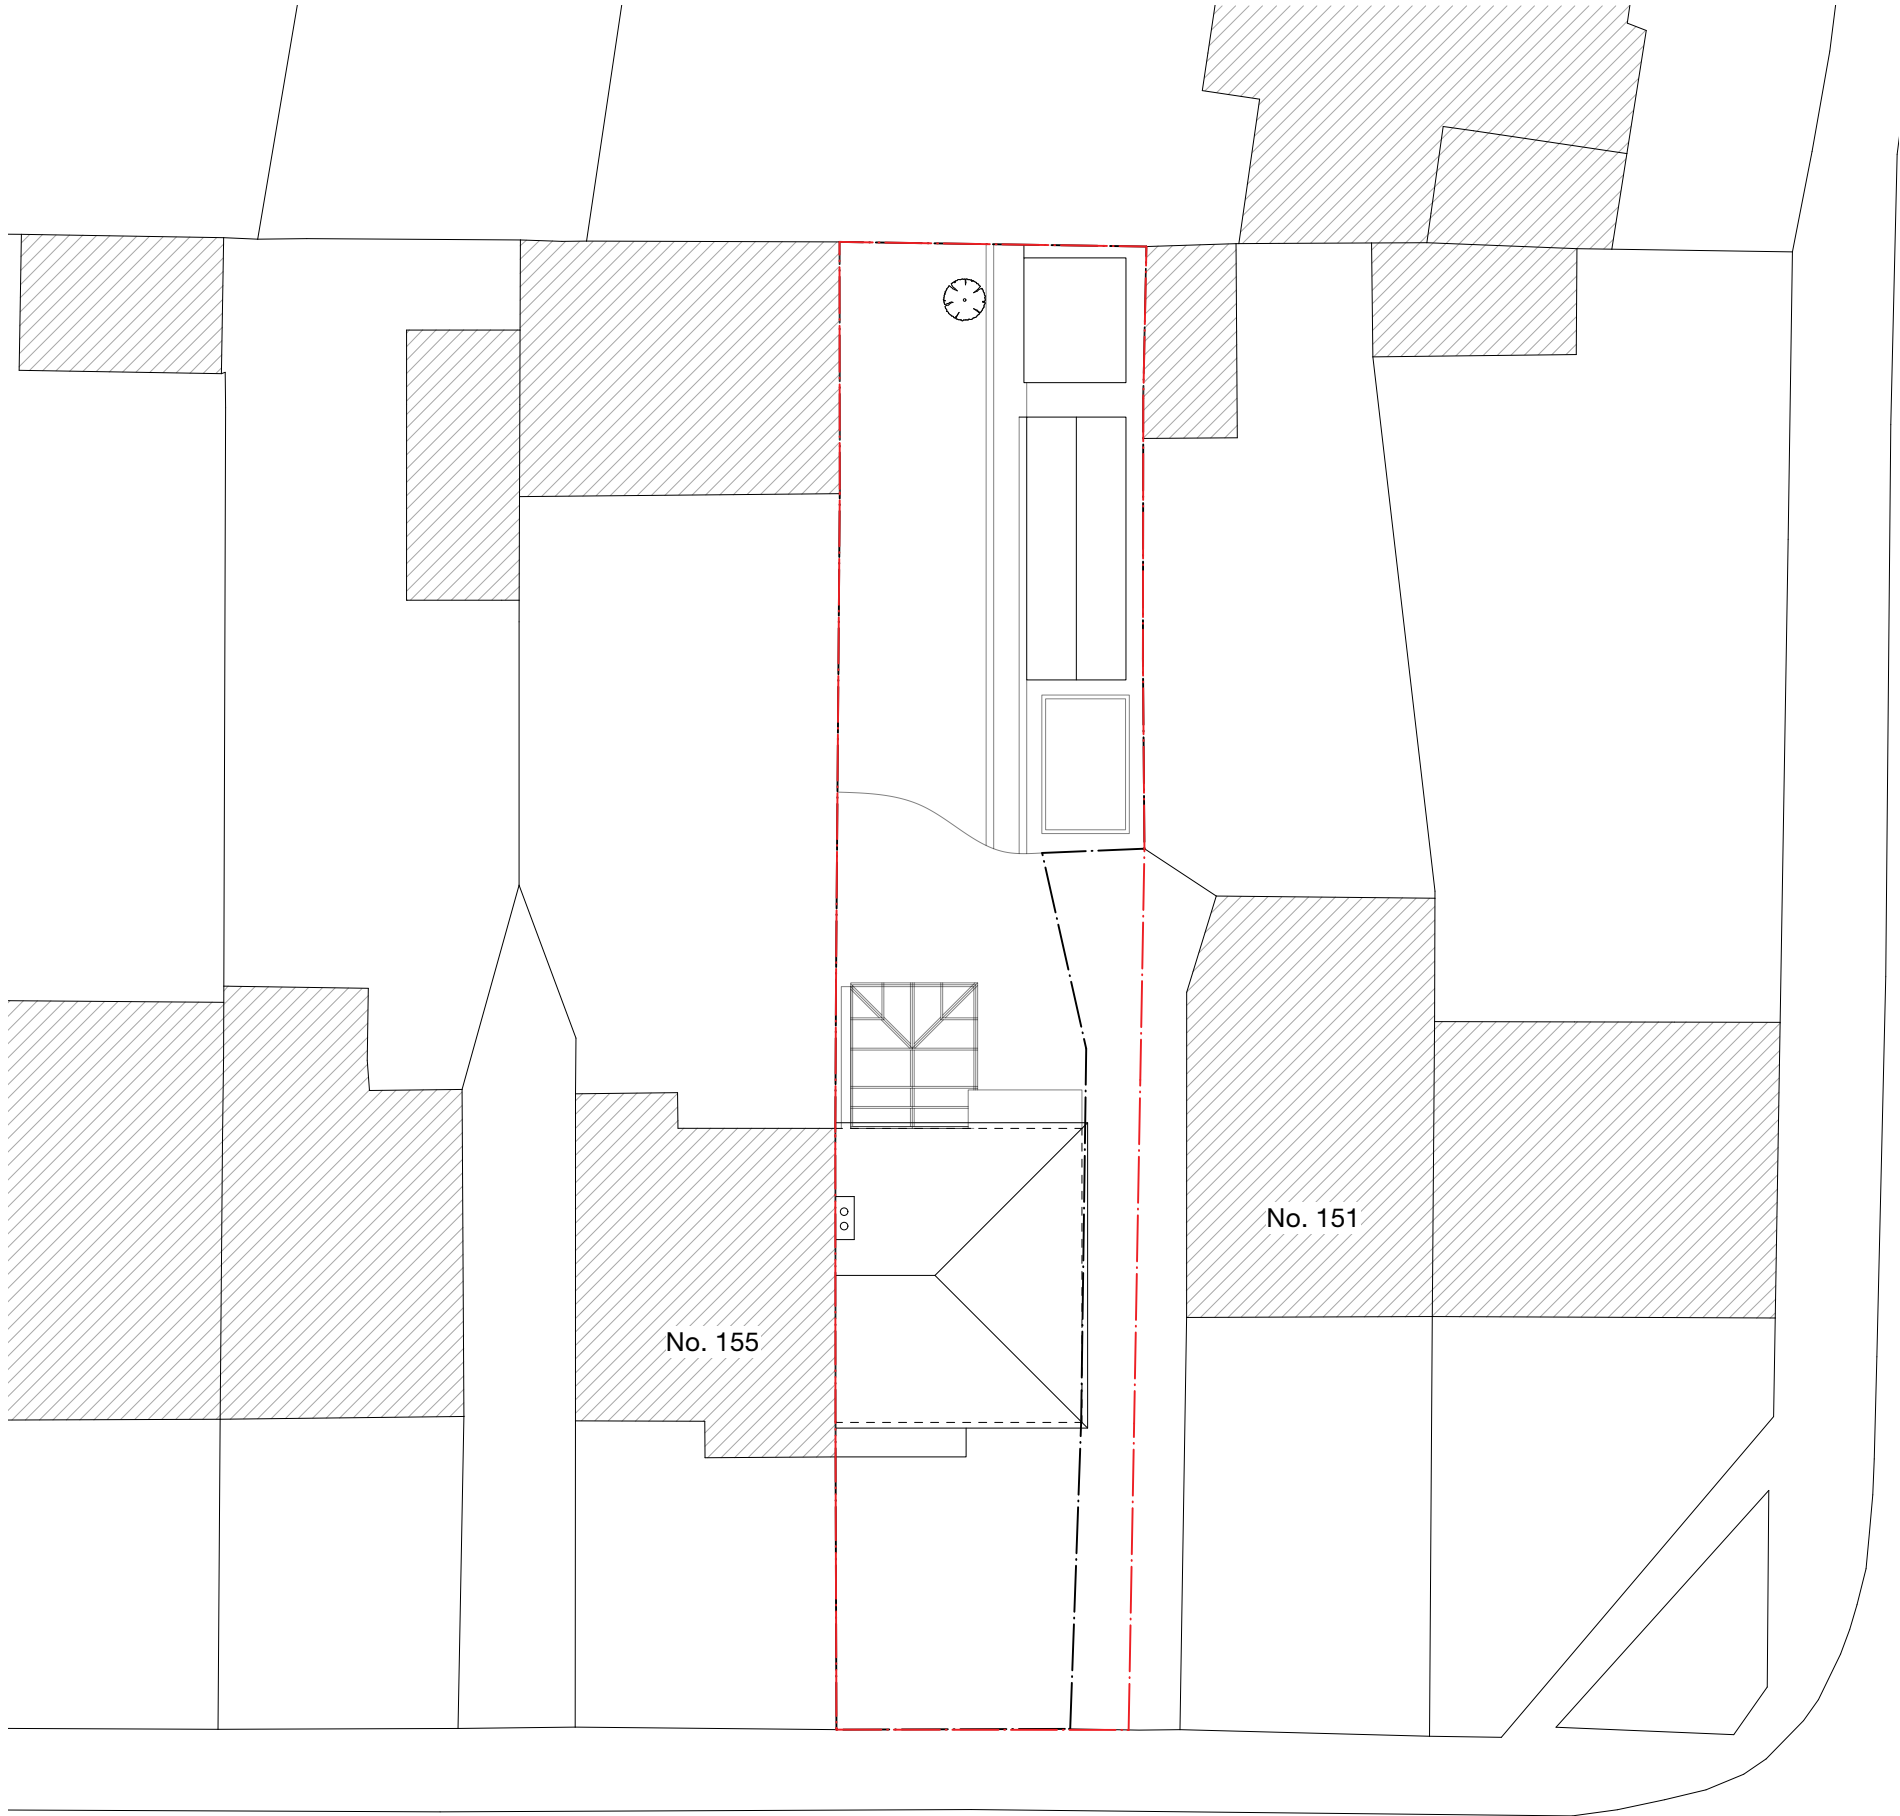

FERNDAL CRESCENT

EXISTING

-	-	-	-	-
Revision notes				

COWLEY ROAD





client
Mr & Mrs Panchal

project
153 Cowley Road, Uxbridge UB8 2AJ

drawing
EXISTING ROOF & SITE PLAN

date
March 2024

scale
1:200 at A3


project no
2024.011

work stage
1

drawing no
S03

revision
-

www.masonwoodgroup.co.uk
gc@masonwoodgroup.co.uk
020 7118 5040

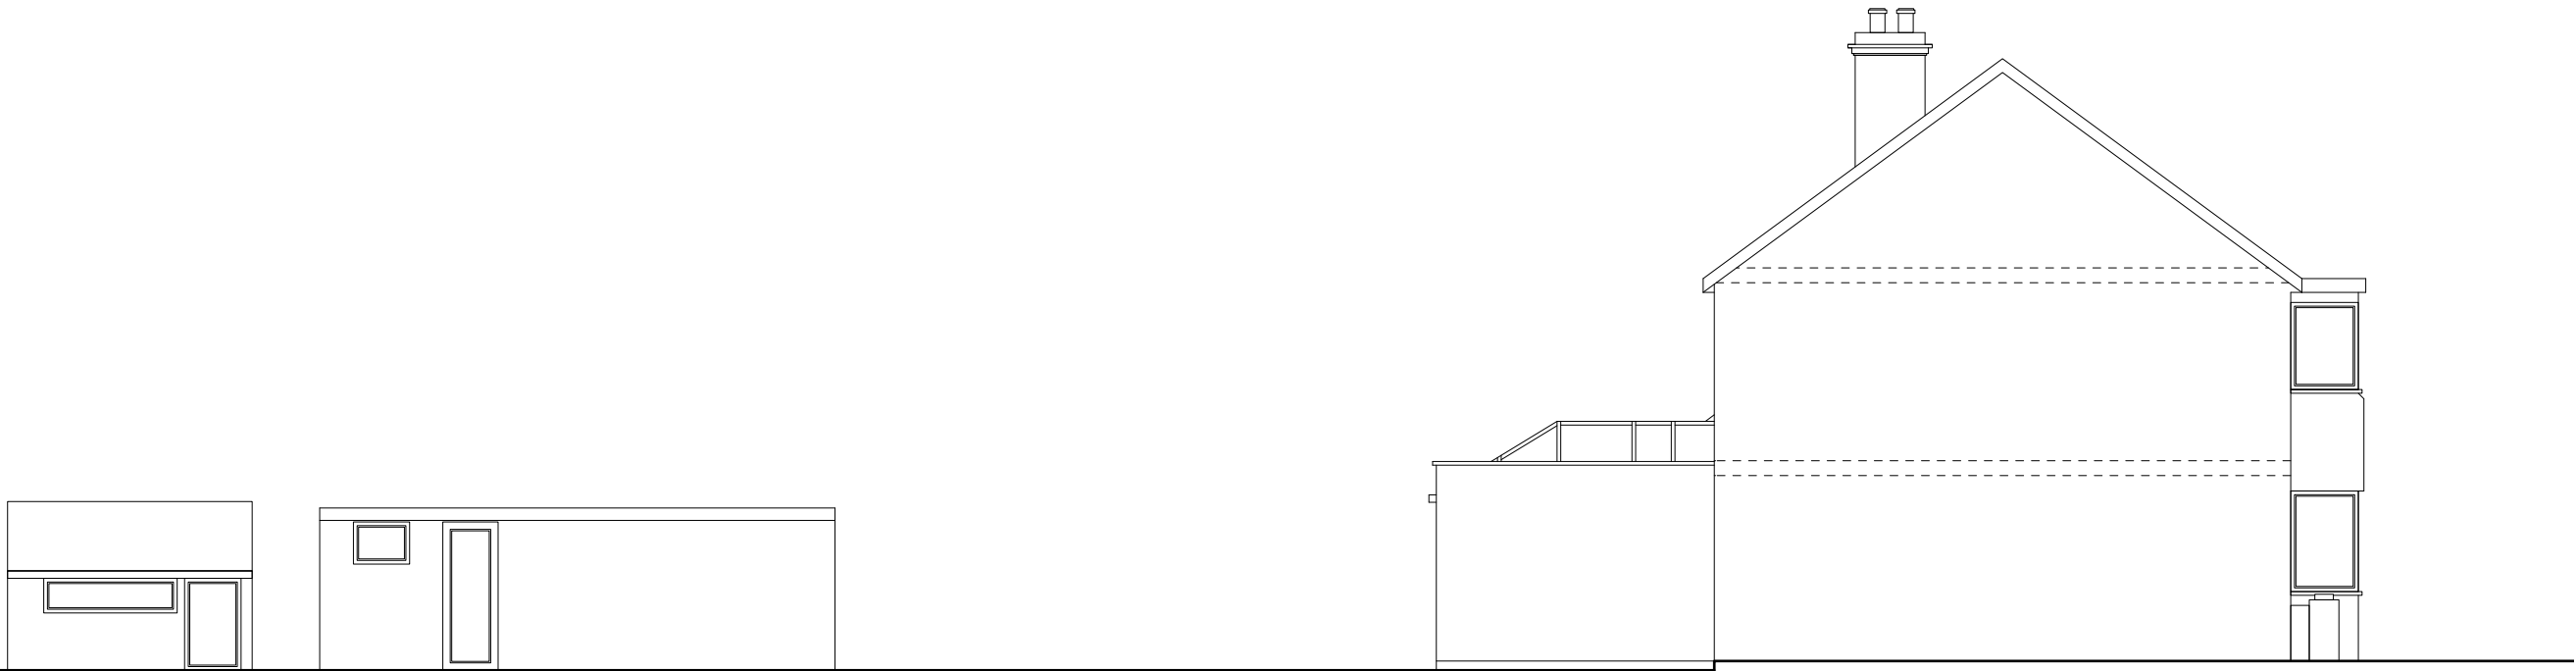

SOUTH
PART SECTION



EAST
FRONT

-	-	-	-	-
Revision notes				





MASONWOOD
DESIGN

www.masonwoodgroup.co.uk
gc@masonwoodgroup.co.uk
020 7118 5040

client
Mr & Mrs Panchal

project
153 Cowley Road, Uxbridge UB8 2AJ

drawing
EXISTING ELEVATIONS

date March 2024	scale 1:100 at A3	project no 2024.011
work stage 1	drawing no S04	revision -

EXISTING



NORTH
FLANK



WEST
REAR



-	-	-	-	-
Revision notes				





MASONWOOD
DESIGN

client
Mr & Mrs Panchal

project
153 Cowley Road, Uxbridge UB8 2AJ

drawing
EXISTING ELEVATIONS

date March 2024	scale 1:100 at A3	project no 2024.011
work stage 1	drawing no S05	revision -

www.masonwoodgroup.co.uk
gc@masonwoodgroup.co.uk
020 7118 5040

EXISTING