




### PROPOSED FRONT ELEVATION

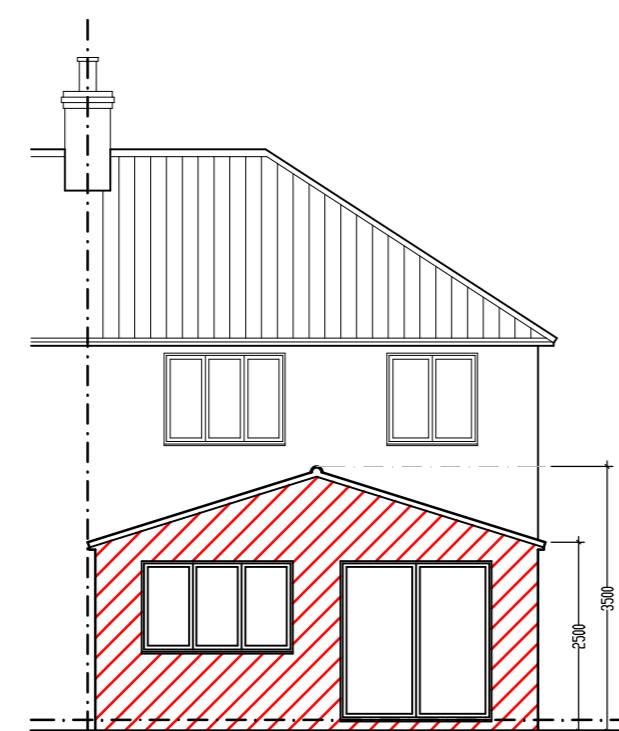


### PROPOSED REAR ELEVATION

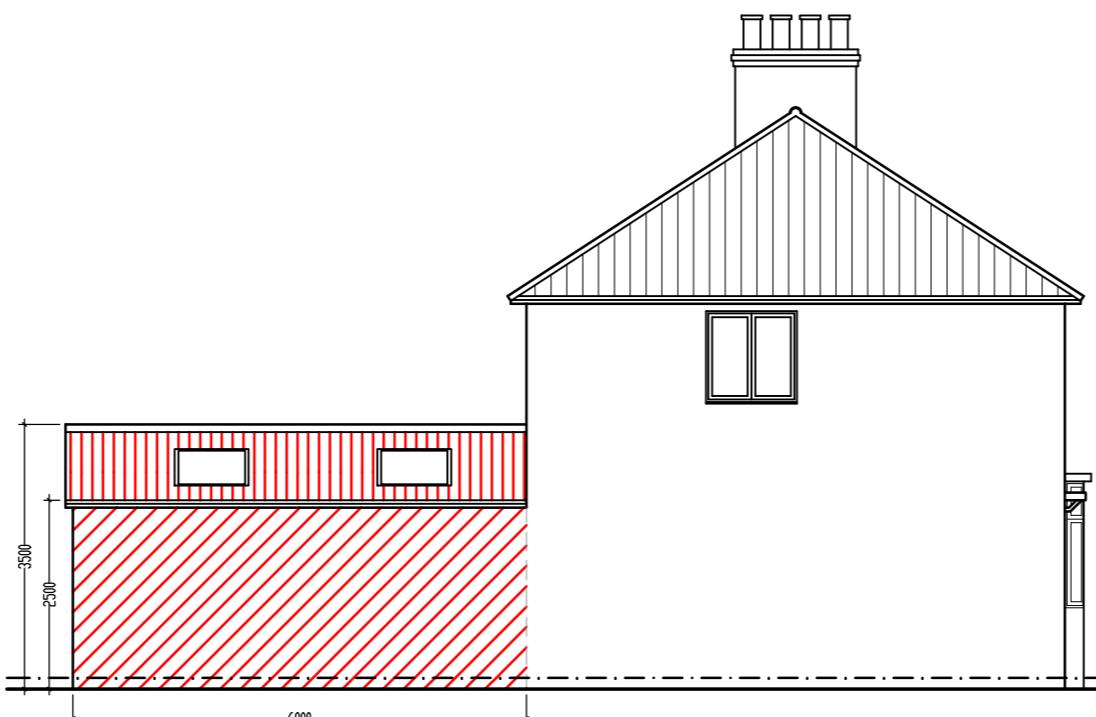


### PROPOSED RIGHT SIDE ELEVATION

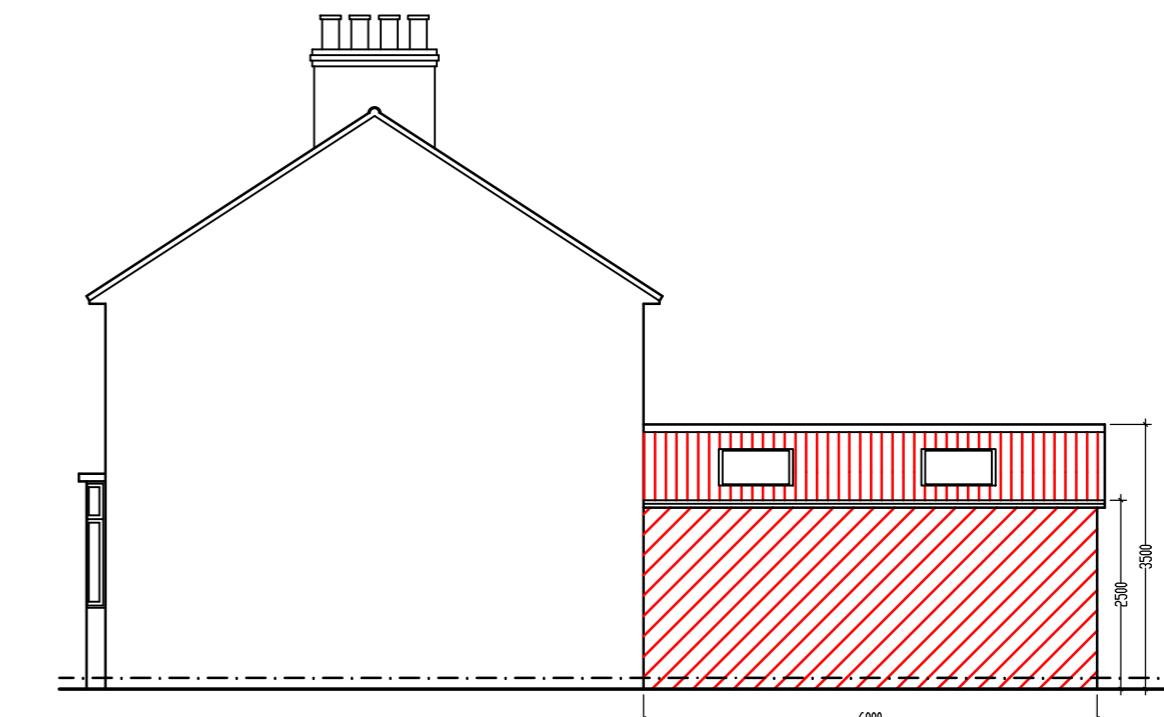


PROPOSED LEFT SIDE ELEVATION

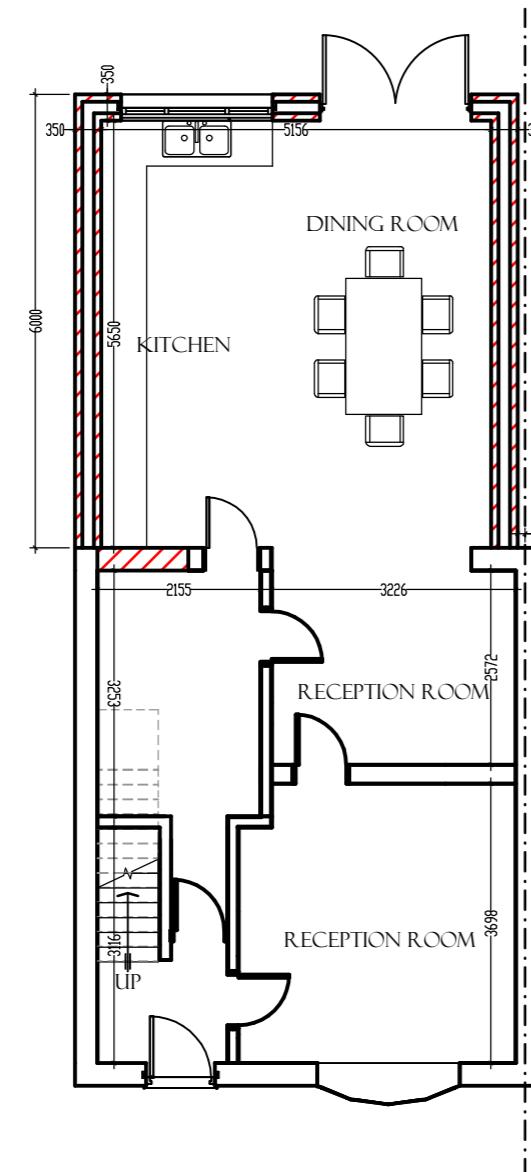

## PROPOSED G.F PLAN

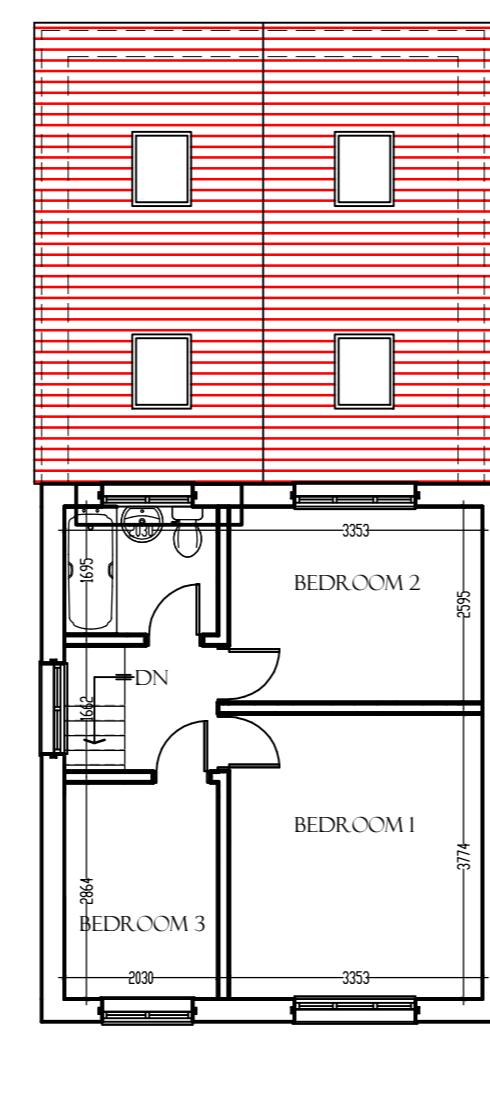

## PROPOSED F.F PLAN

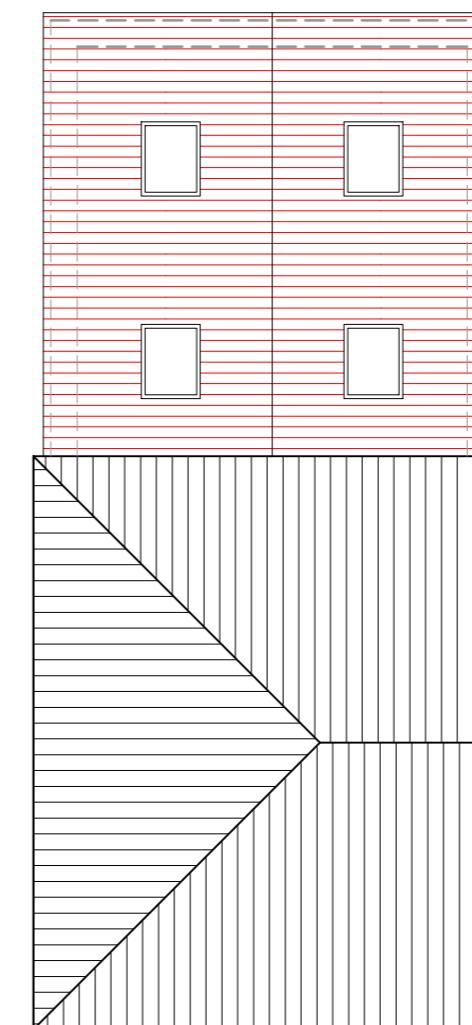

## PROPOSED ROOF PLAN

Metres

0 2 4 6 8 10

Scale: 1:100

## NOTES

T Adebayo C. Eng MICE MCABE  
(Architecture, Design and Structure)  
Plan And Build London Ltd  
27 Sunningdale Close  
HA7 3QL  
Tel: 07961-161810  
E-mail: [tomi@planandbuild.net](mailto:tomi@planandbuild.net)  
[www.planandbuild.net](http://www.planandbuild.net)

# *Project Title*

## SINGLE STOREY REAR EXTENSION

*Project Address*  
16 STUART CRESCENT,  
UB3 2QR

*Drawing Title*  
PROPOSED PLANS AND  
ELEVATIONS

Date 02 MAY 2024

Drg No. PB-24/16STU/02

Scale 1:100 IN A2