

Proposed Elevations 1:100 @ A1

0 1 2 3 4 5 6 7 8

1:100 @ A1 1:200 @ A3

Scale Bars - shown in metres

Do not scale drawing - Plans have been prepared from hand measured survey and accuracy cannot be guaranteed. All dimensions indicated to be checked on site



South Elevation - Front



West Elevation - Side



North Elevation - Rear



East Elevation - Side




Proposed Floor Plan 1:50 @ A1


0 1 2 3 4

1:50 @ A1 1:100 @ A3


Proposed Plans & Elevations of Archive Storage Shed 1:100 @ A1

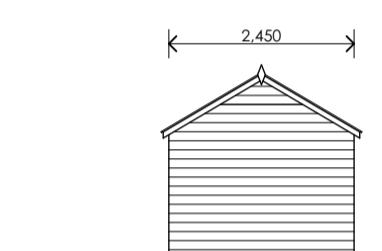


South Elevation

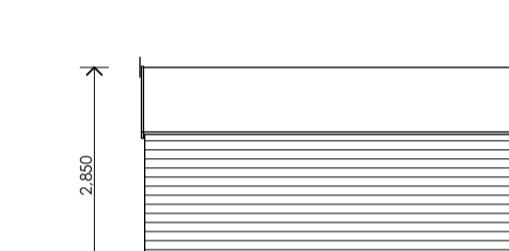


West Elevation

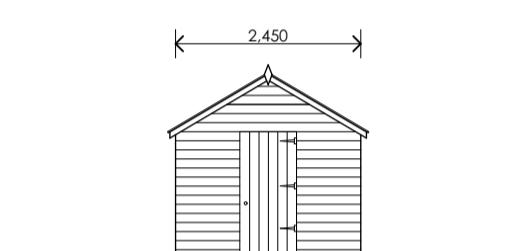


North Elevation

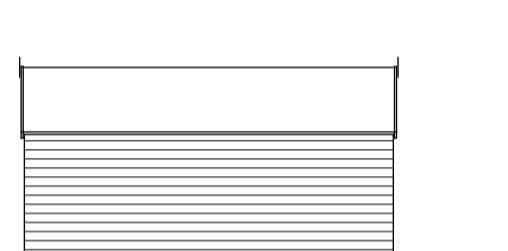


East Elevation

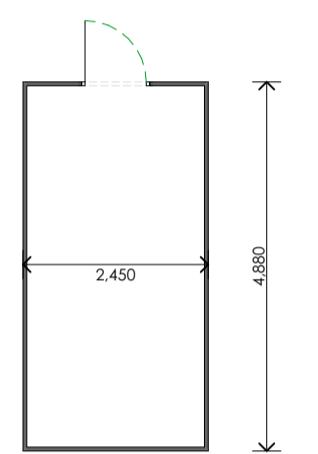


Floor Plan

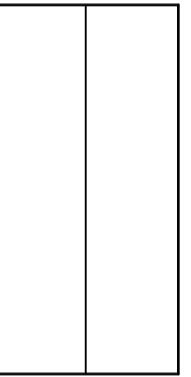

Roof Plan

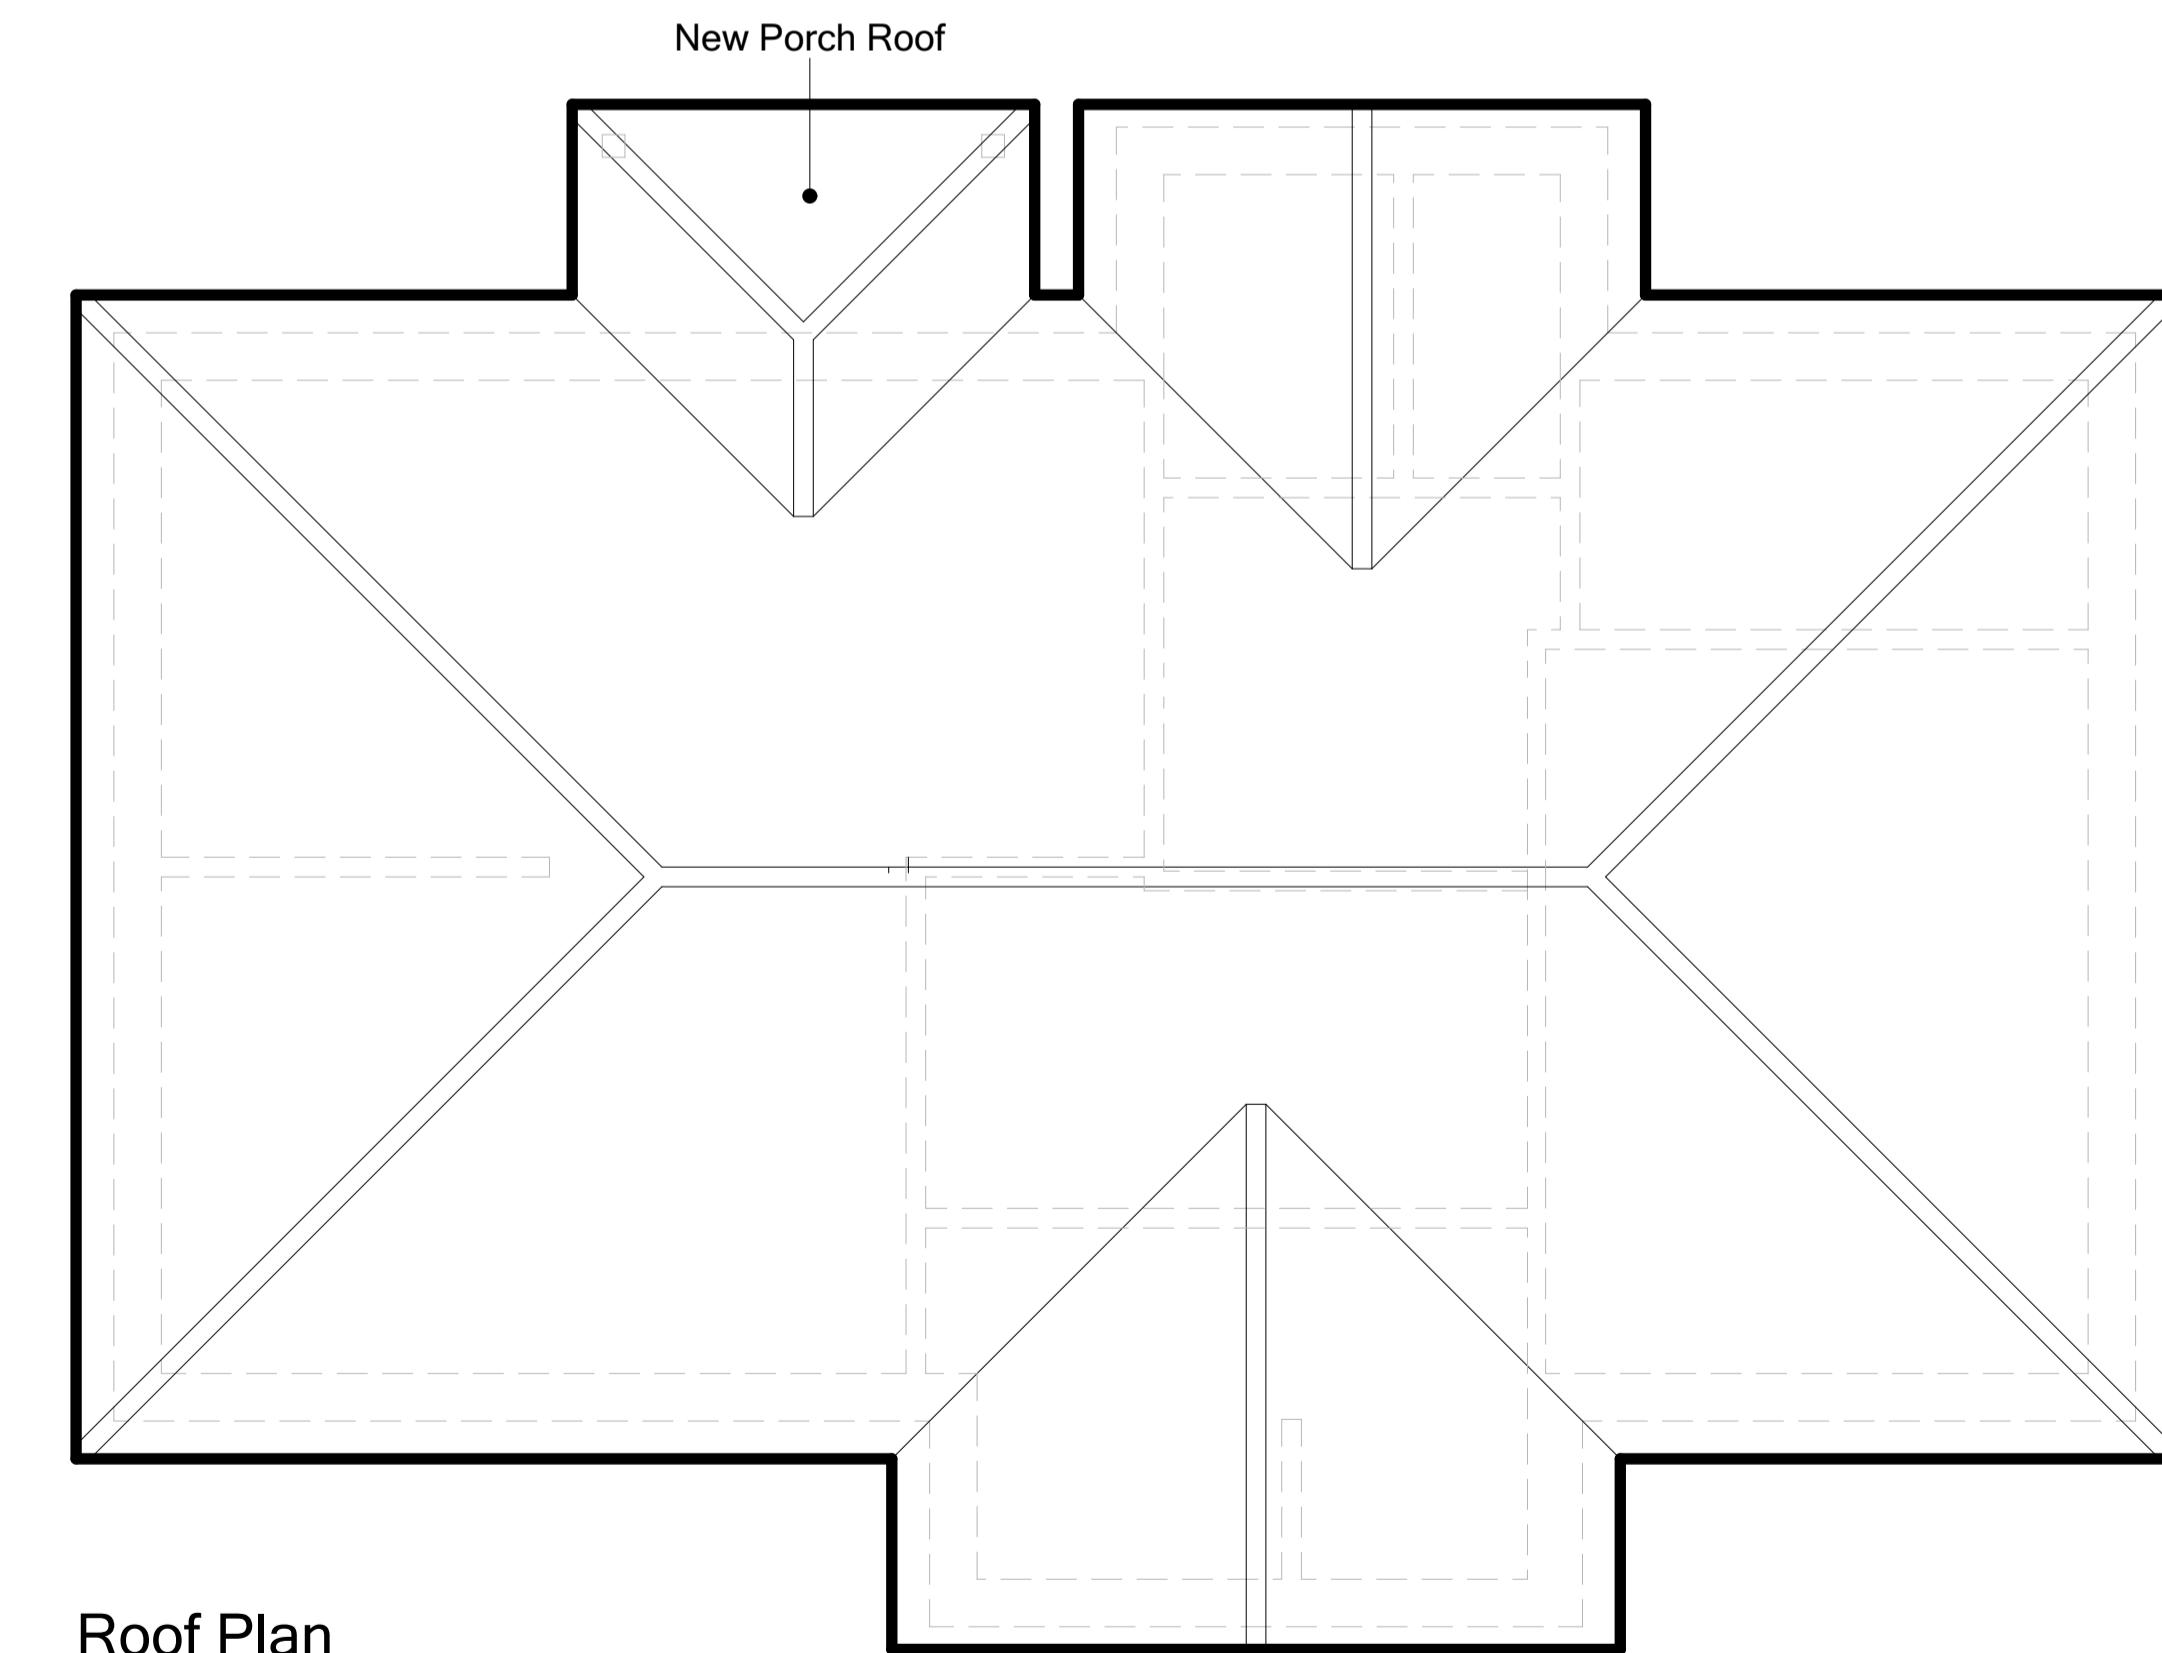

Roof Plan

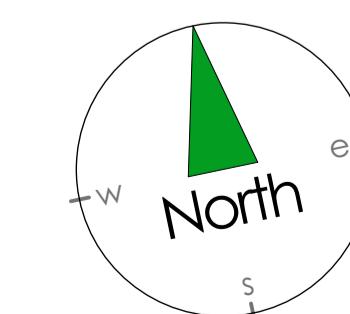

Rev Date	Notes
Issued only for the purpose indicated on the drawing. This document is the copyright work of Key Land Estates Architecture Ltd. Unless formally assigned in writing	
 Key Land Estates ARCHITECTURE	
52 Brook Street Tring - Hertfordshire HP23 5EF	
T: +44(0)7968 031139 pburman@keylandestates.co.uk www.keylandestates.co.uk	
Project RMCS Offices Brickwall Lane Ruislip HA4 8JU	
for RMCS	
Drawing Title Proposed Floor Plan and Elevations	
Status PLANNING	
Scale 1:50 @ A1 - 1:100 @ A3 1:100 @ A1 - 1:200 @ A3	
Date	16/04/2024
Job No	KA2317
Drawing No	KA2317 - 04
Revision	