

Proposed Elevations 1:100 @ A1

0 1 2 3 4 5 6 7 8

1:100 @ A1 1:200 @ A3

Scale Bars - shown in metres



South Elevation - Front



West Elevation - Side



North Elevation - Rear



East Elevation - Side

Do not scale drawing - Plans have been prepared from hand measured survey and accuracy cannot be guaranteed. All dimensions indicated to be checked on site.




Proposed Floor Plan 1:50 @ A1

0 1 2 3 4


1:50 @ A1 1:100 @ A3

Proposed Plans & Elevations of Archive Storage Shed 1:100 @ A1


Proposed pressure treated apex tongue & groove timber shed stained grey in colour with a nail on black onduline corrugated roof.

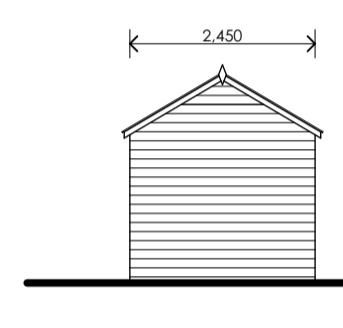


South Elevation

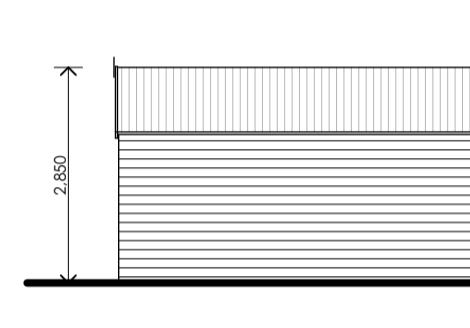


West Elevation

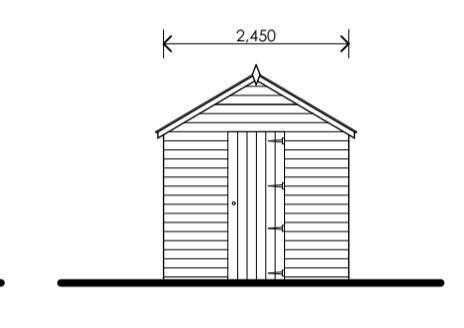


North Elevation

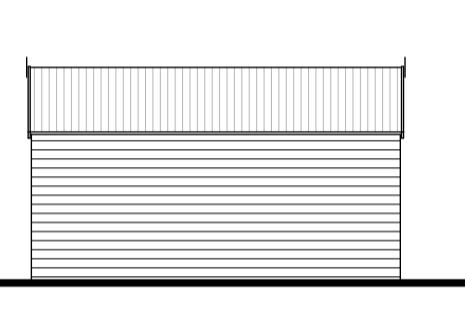

East Elevation

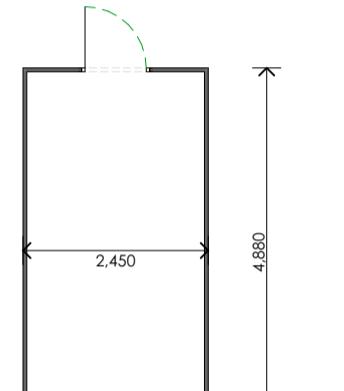


Floor Plan

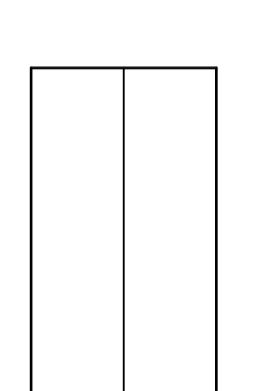

Roof Plan

The proposed porch will be open sided with oak posts supporting the roof and tiles to match the existing property.

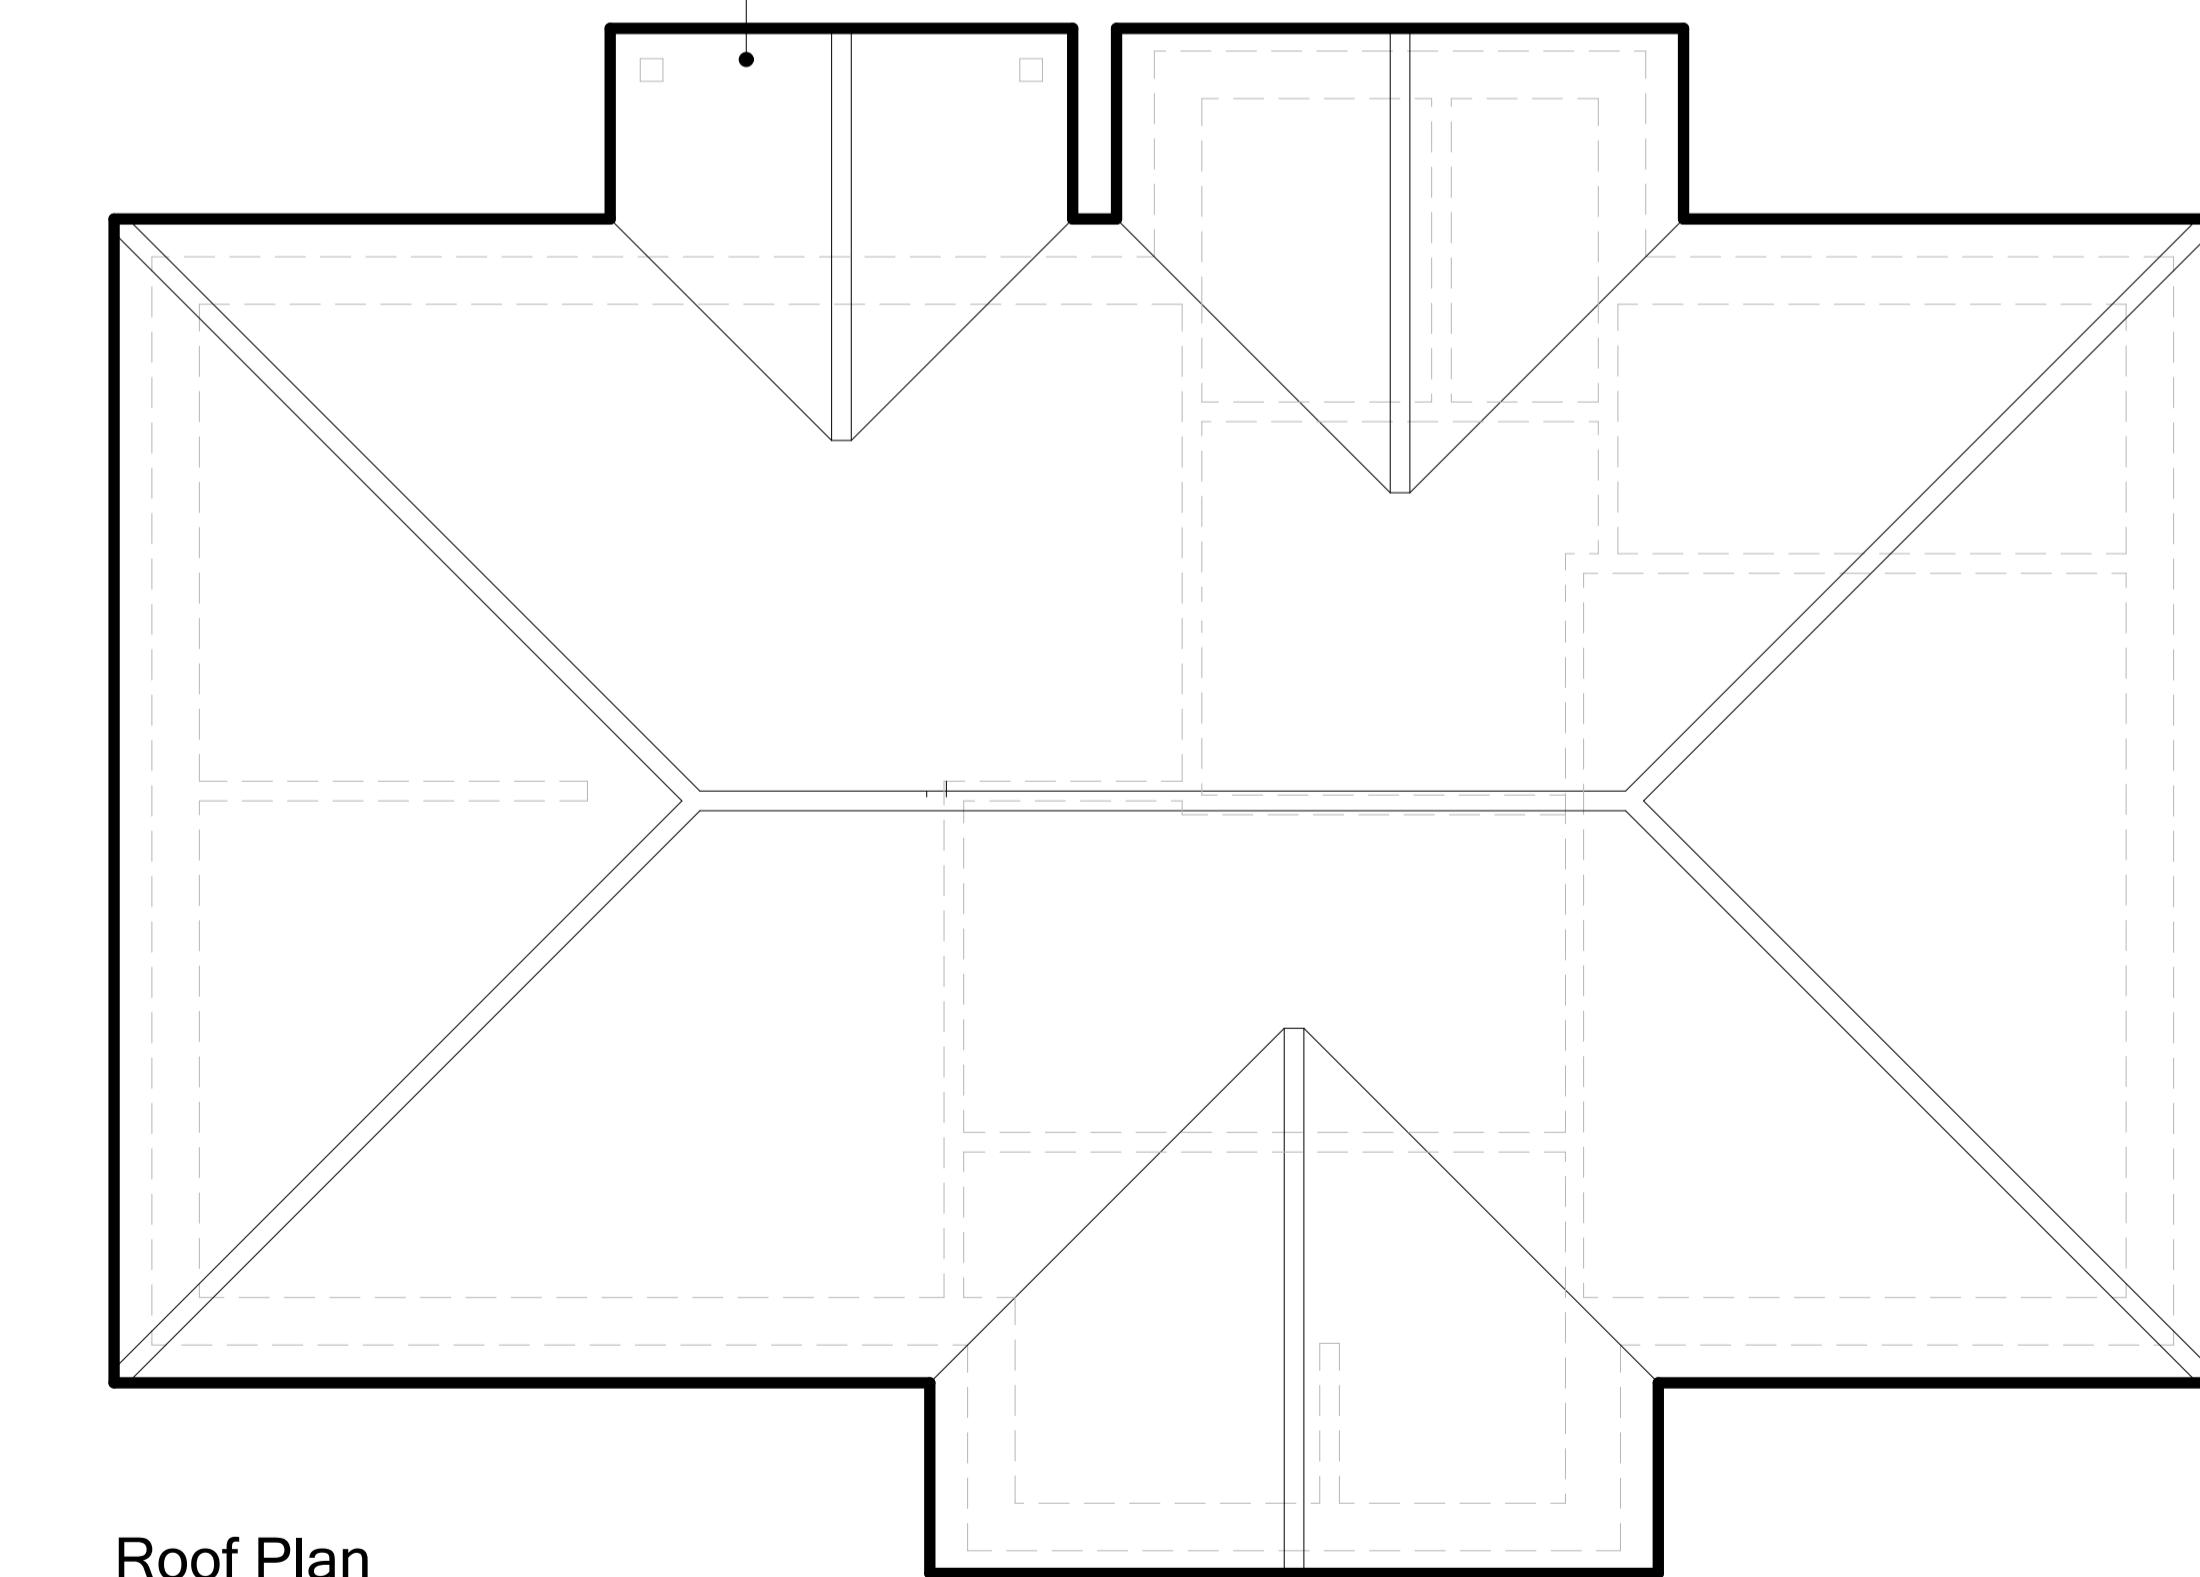

Roof Plan

C	11.12.24	Minor Amendments
B	25.11.24	Minor Amendments
A	11.06.24	Trees added to plans
Rev	Date	Notes

Issued only for the purpose indicated on the drawing. This document is the copyright work of Key Land Estates Architecture Ltd. Unless formally assigned in writing



Key Land Estates
ARCHITECTURE

52 Brook Street
Tring - Hertfordshire
HP23 5EF

T: +44(0)7968 031139

pburman@keylandestates.co.uk

www.keylandestates.co.uk

Project
RMCS Offices
Brickwall Lane Ruislip HA4 8JU

for
RMCS

Drawing Title
Proposed Floor Plan and Elevation

Status
PLANNING

Scale 1:50 @ A1 - 1:100 @ A3
1:100 @ A1 - 1:200 @ A3

Date 11/12/2024

Job No KA2317 Drawing No KA2317 - 04

Revision C

