


Do not scale drawing - Plans have been prepared from hand measured survey and accuracy cannot be guaranteed. All dimensions indicated to be checked on site

Scale Bars - shown in metres

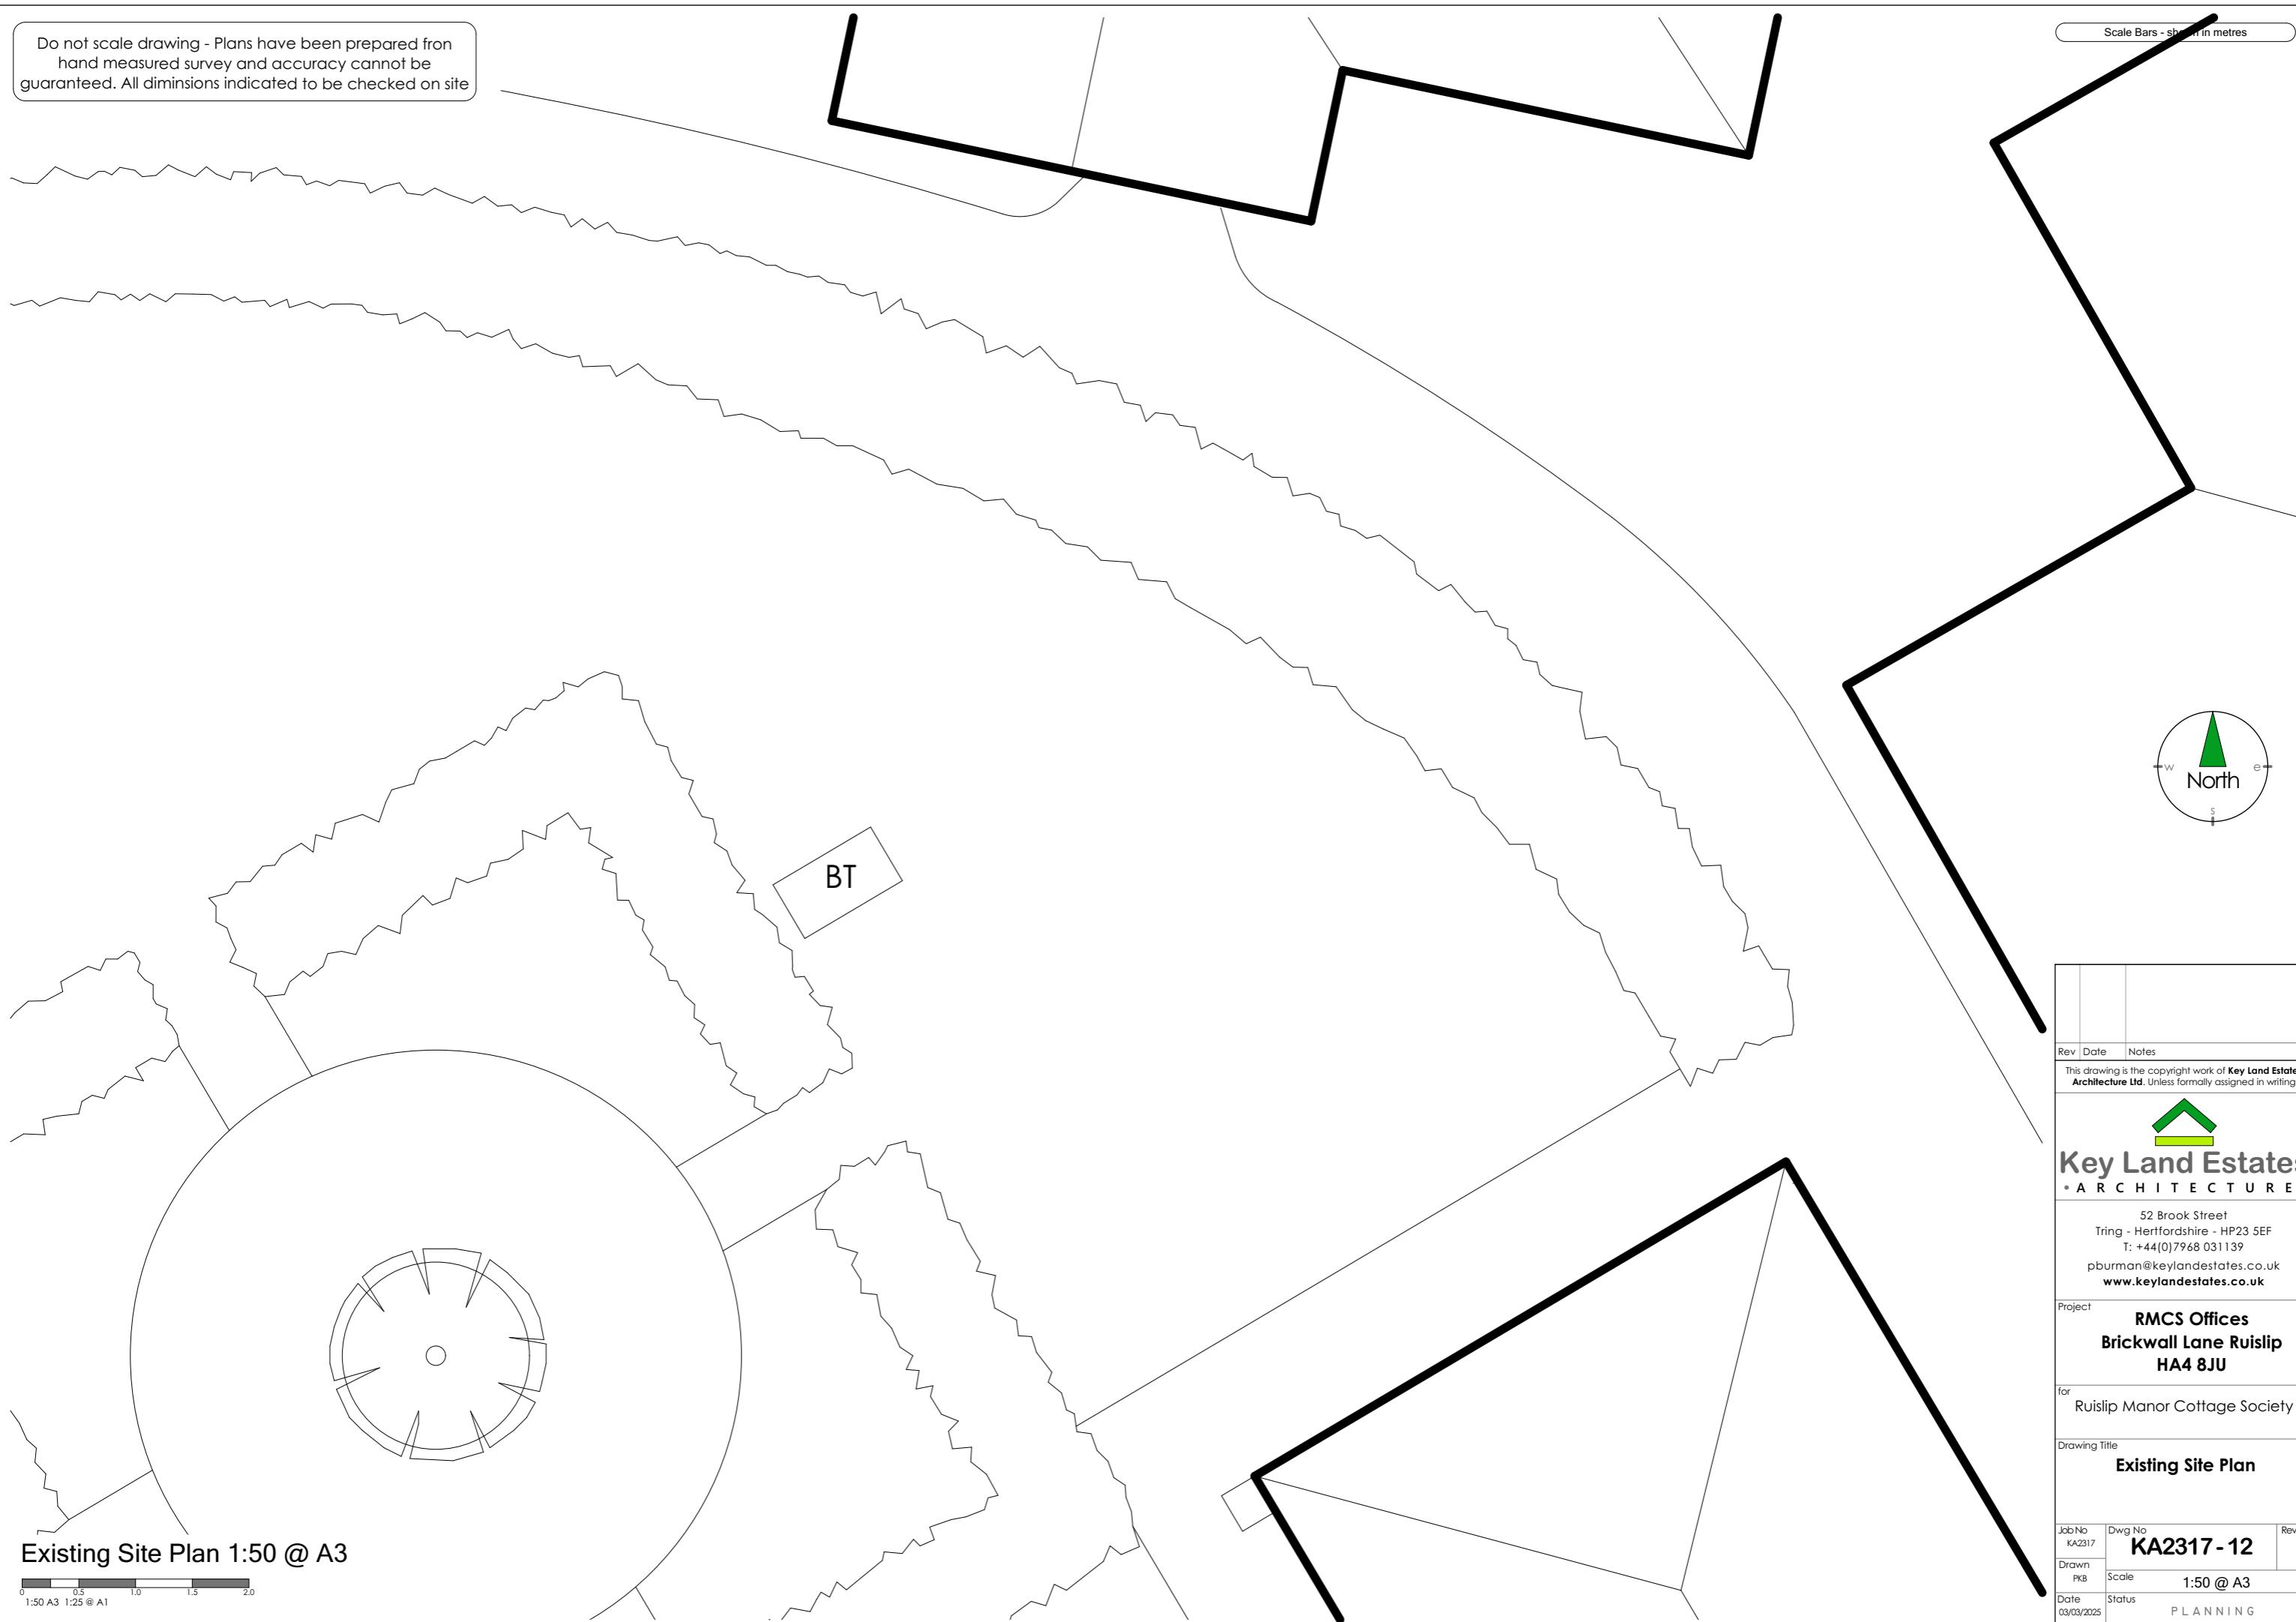

Rev	Date	Notes
This drawing is the copyright work of Key Land Estates Architecture Ltd. Unless formally assigned in writing		
 Key Land Estates • A R C H I T E C T U R E •		
52 Brook Street		
Tring - Hertfordshire - HP23 5EF		
T: +44(0)7968 031139		
pburman@keylandestates.co.uk		
www.keylandestates.co.uk		
Project		
RMCS Offices Brickwall Lane Ruislip HA4 8JU		
for		
Ruislip Manor Cottage Society		
Drawing Title		
Existing Site Plan		
Job No	Dwg No	Rev
KA2317	KA2317-12	
Drawn	Scale	1:50 @ A3
PKB		
Date	Status	PLANNING
03/03/2025		