


Do not scale drawing - Plans have been prepared from hand measured survey and accuracy cannot be guaranteed. All dimensions indicated to be checked on site

Scale Bars - shown in metres

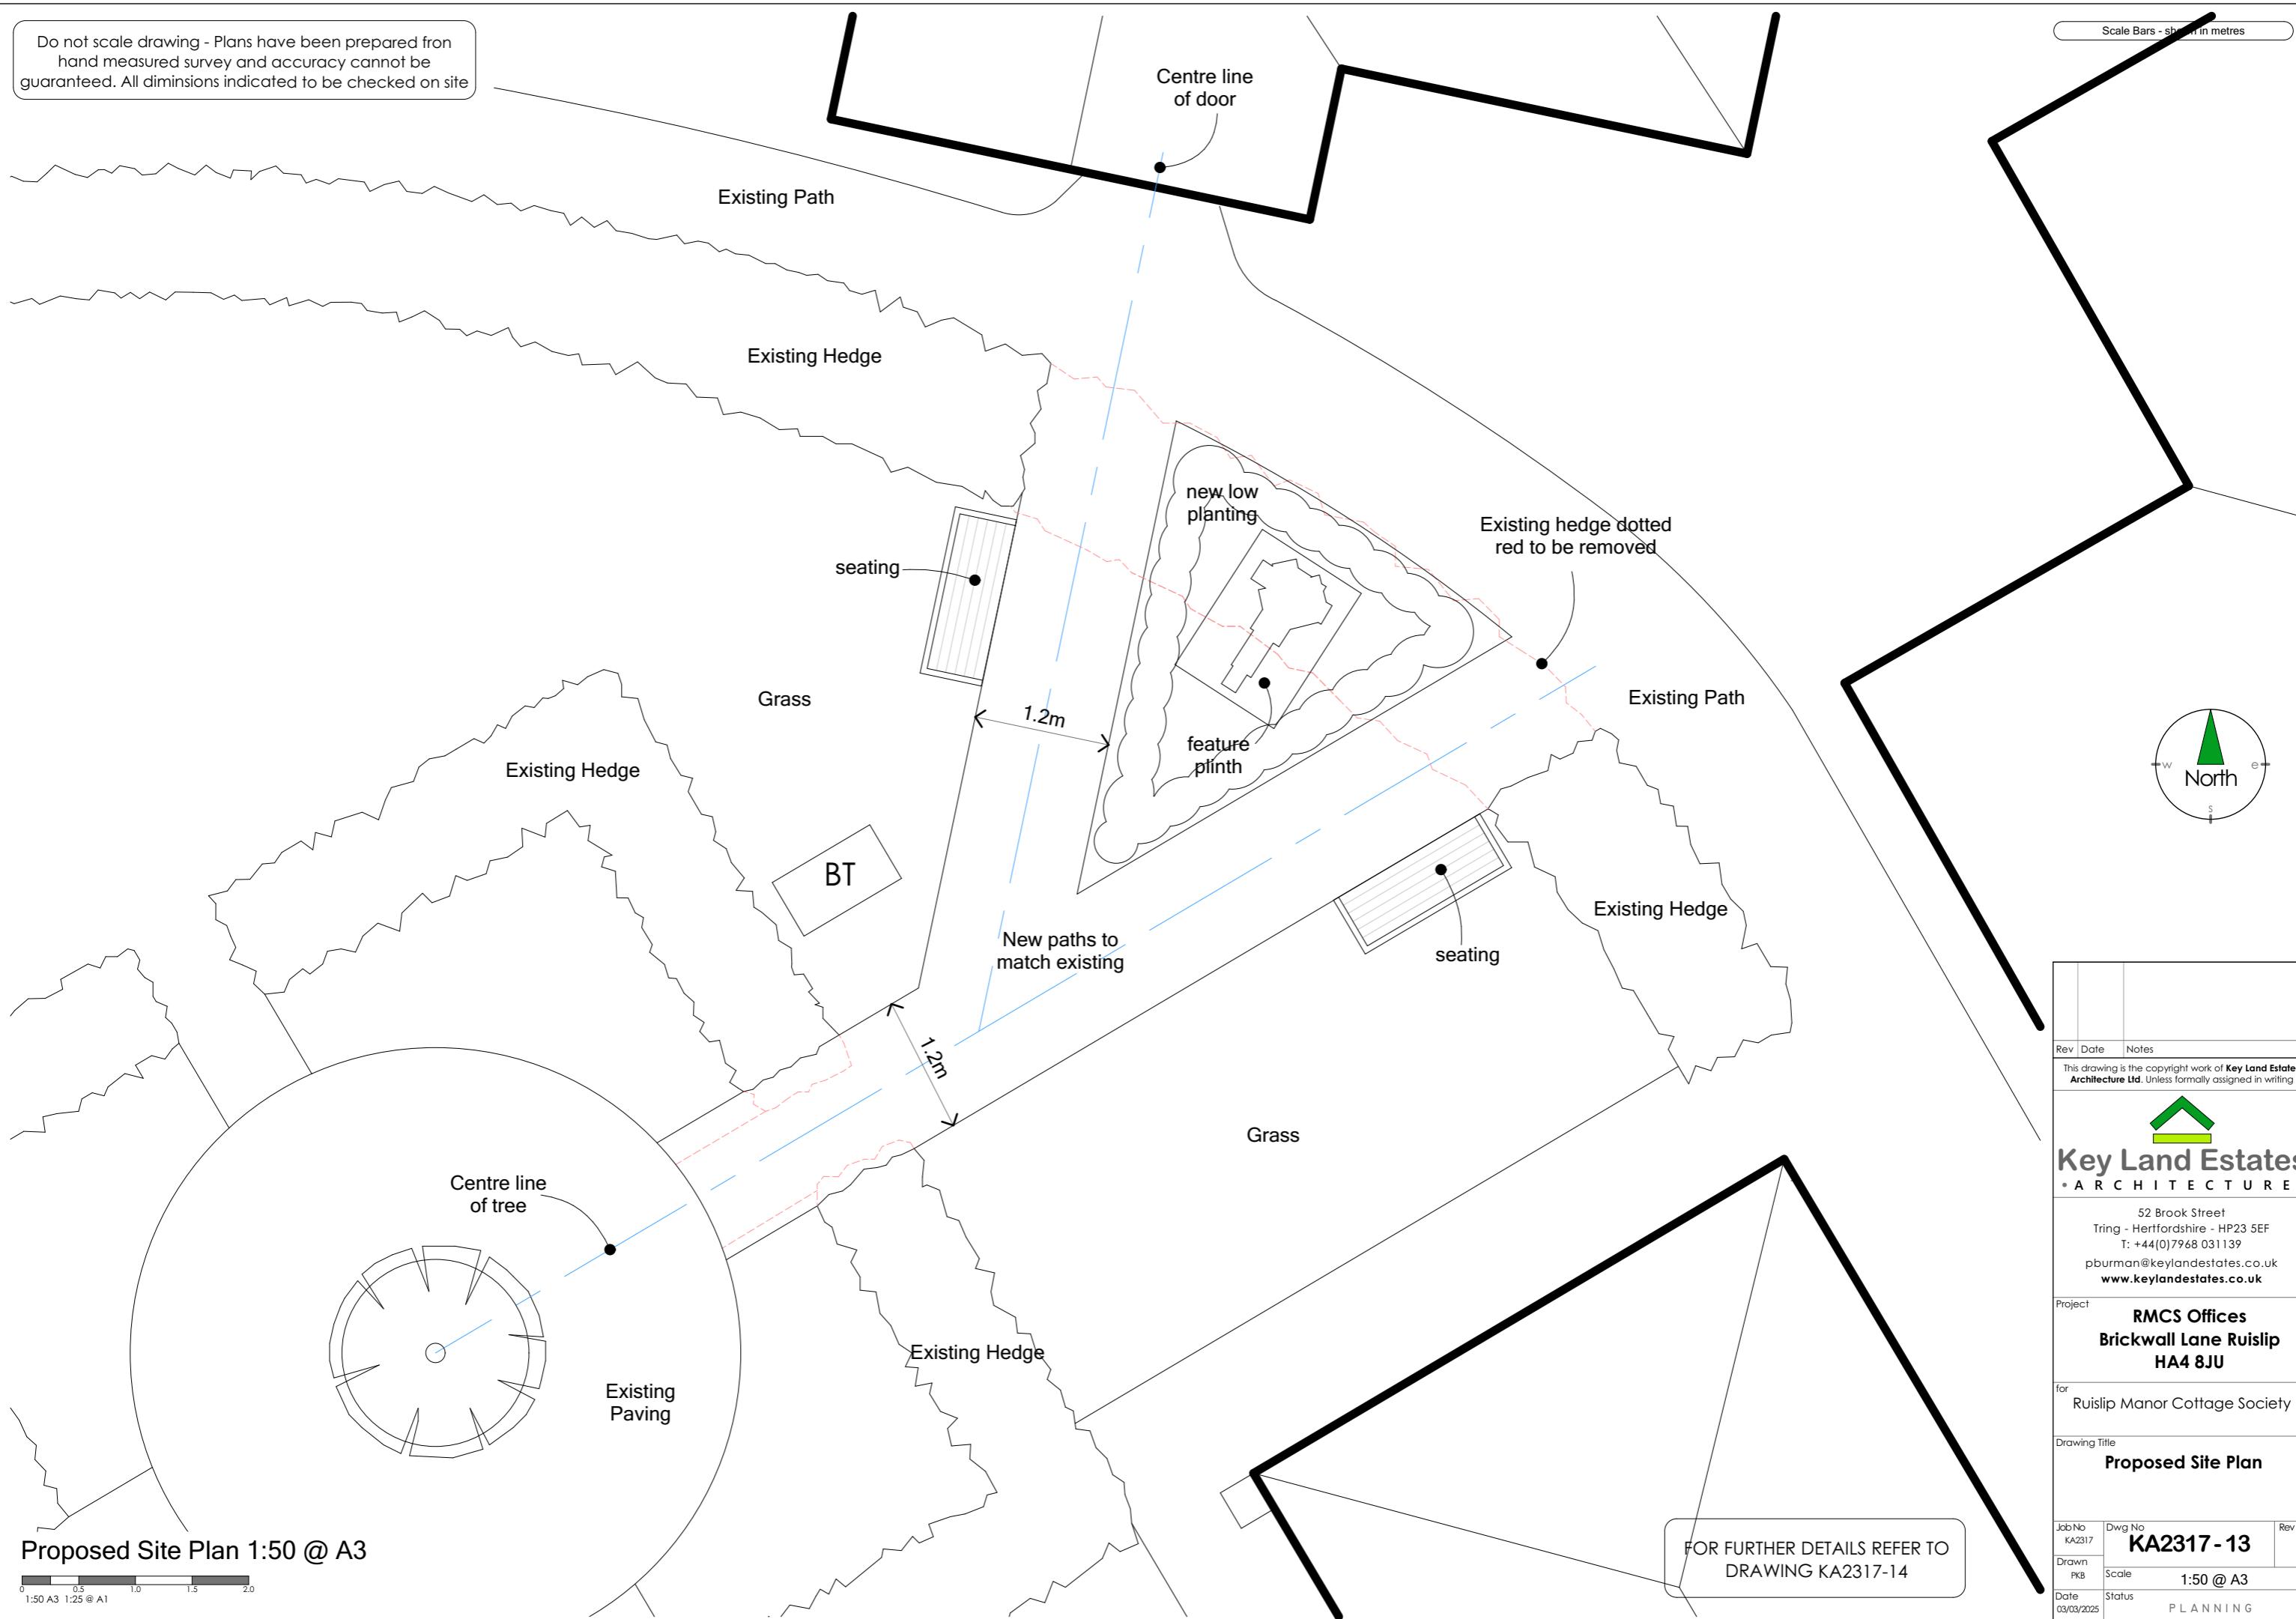

Rev	Date	Notes
This drawing is the copyright work of <b>Key Land Estates Architecture Ltd.</b> Unless formally assigned in writing		
 <b>Key Land Estates</b> • A R C H I T E C T U R E •		
52 Brook Street Tring - Hertfordshire - HP23 5EF T: +44(0)7968 031139 pburman@keylandestates.co.uk <a href="http://www.keylandestates.co.uk">www.keylandestates.co.uk</a>		
Project <b>RMCS Offices</b> <b>Brickwall Lane Ruislip</b> <b>HA4 8JU</b>		
for Ruislip Manor Cottage Society		
Drawing Title <b>Proposed Site Plan</b>		
Job No	Dwg No	Rev
KA2317	KA2317-13	
Drawn	Scale	1:50 @ A3
PKB	Date	03/03/2025
	Status	PLANNING