




Proposed Ground Floor Plan
Scale 1:100

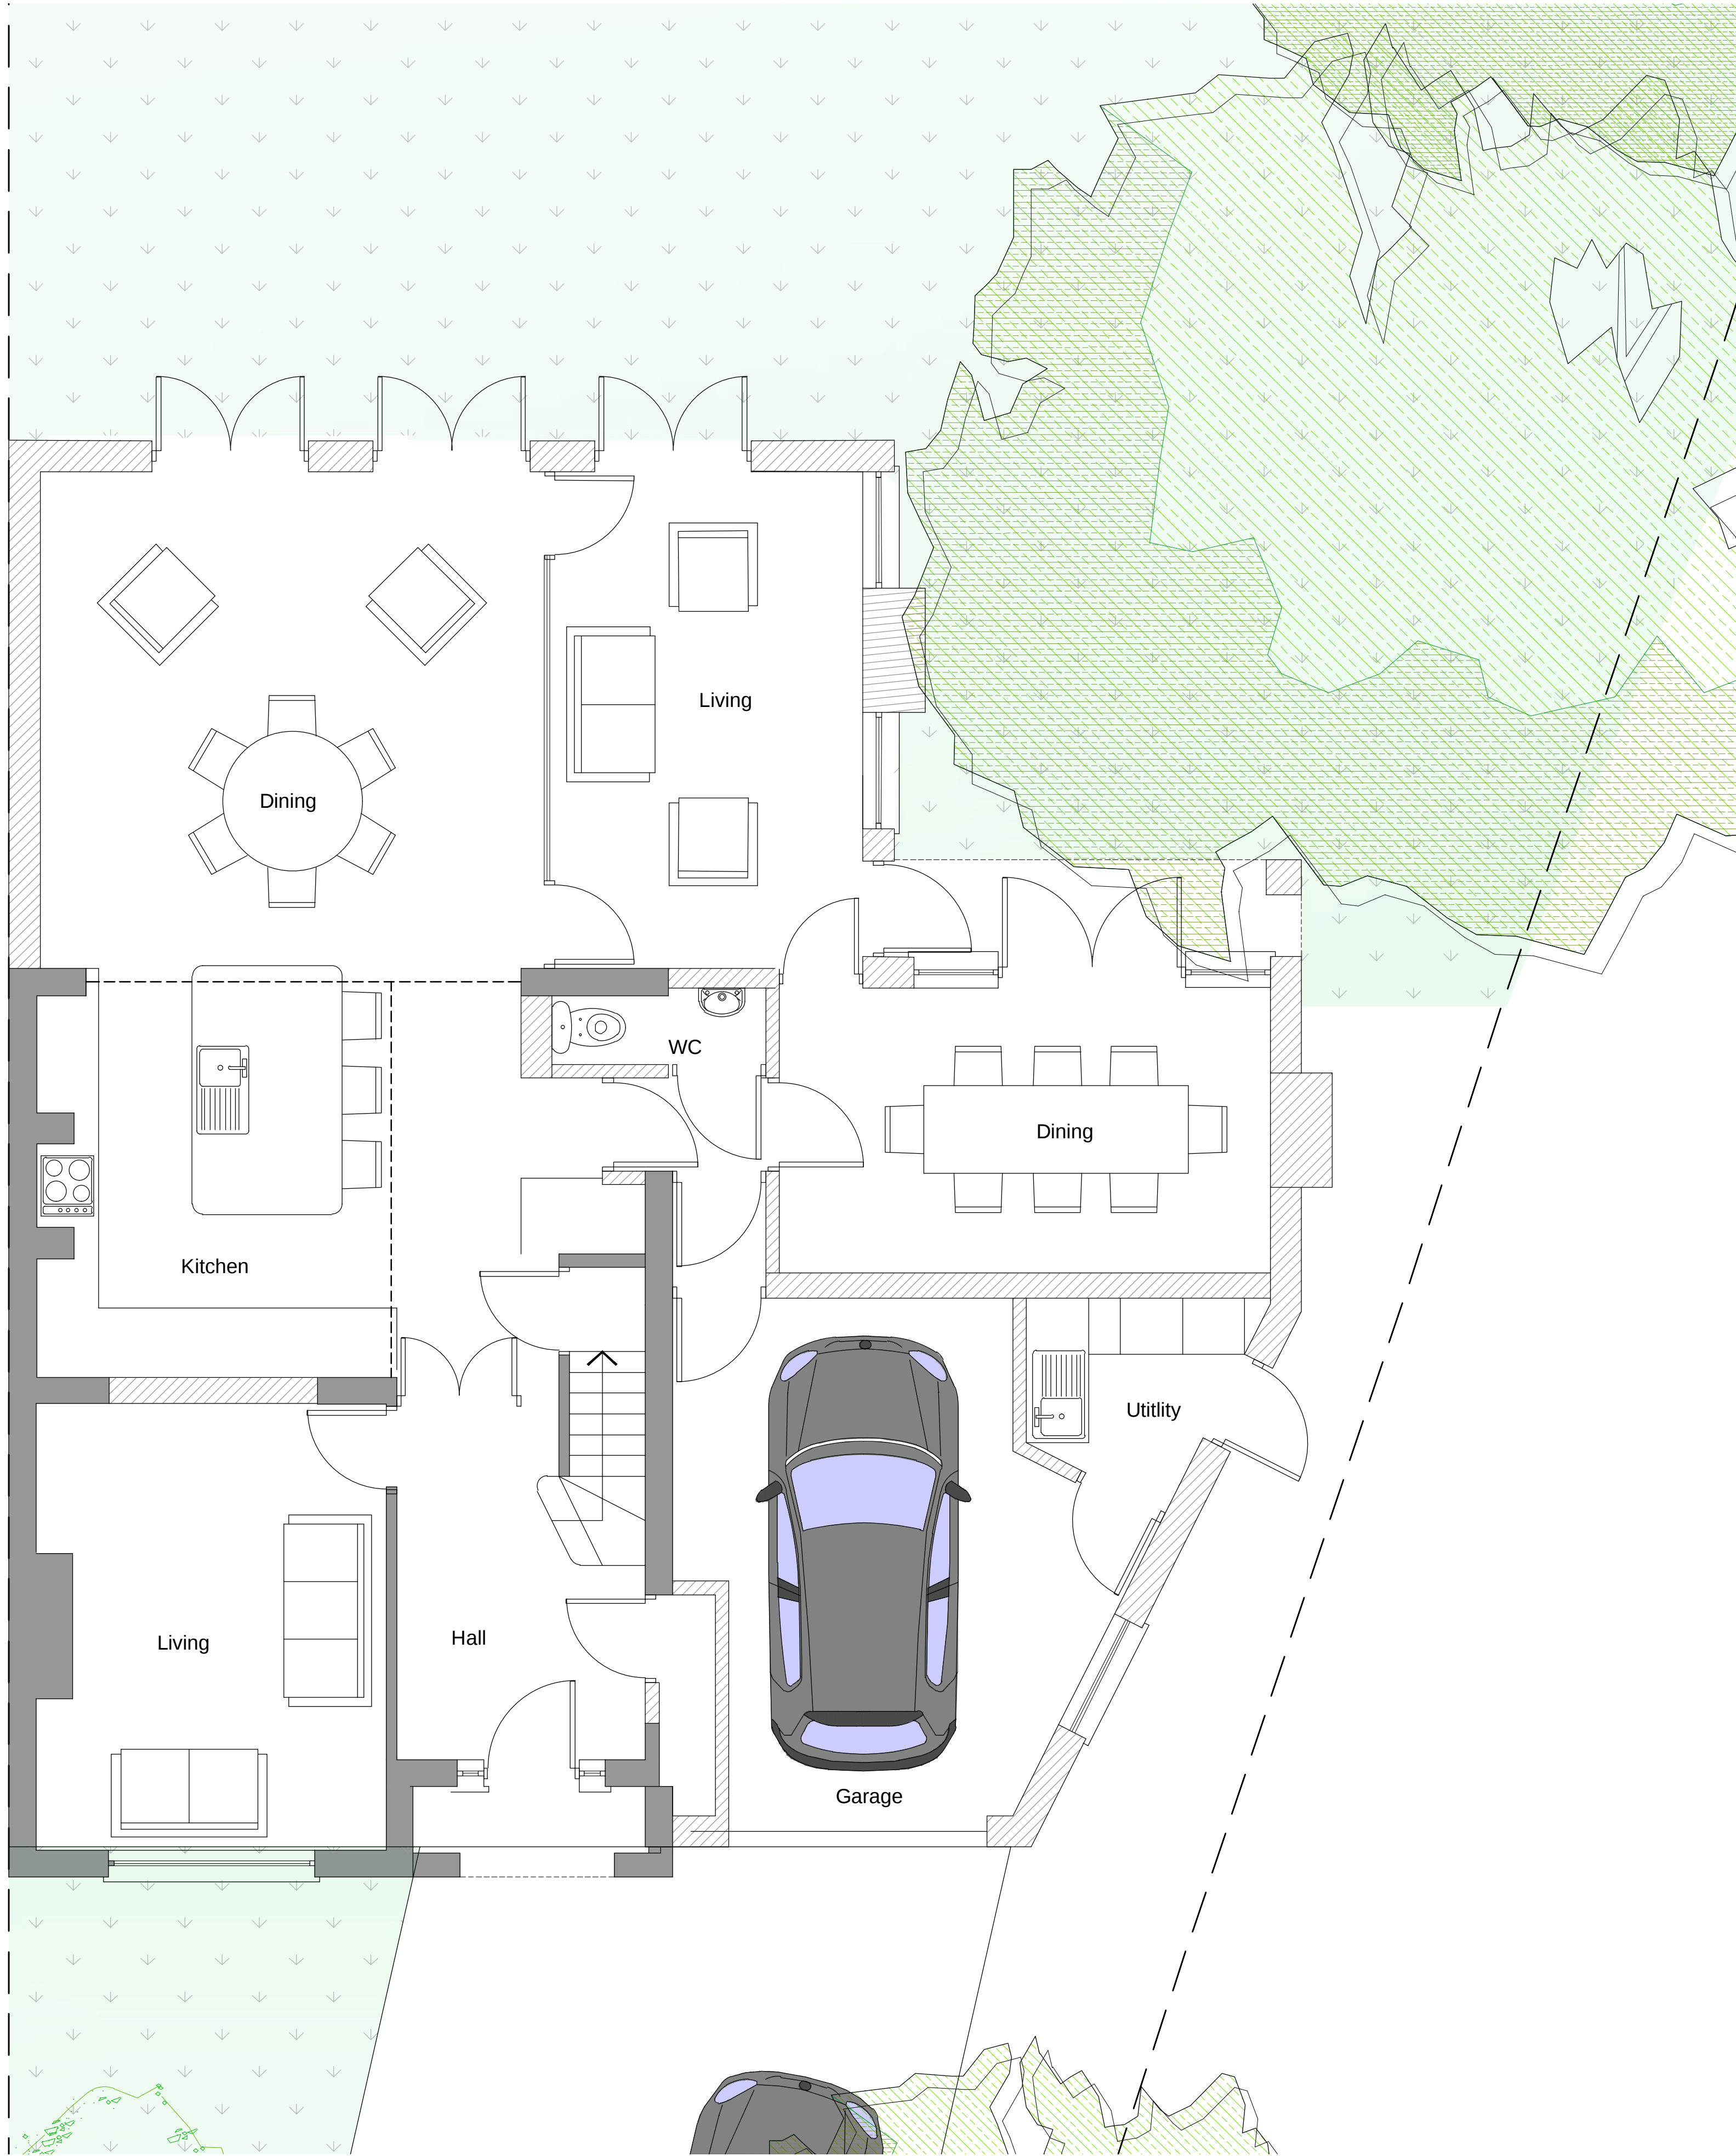

Proposed Ground Floor Plan
Scale 1:40

KEY

EXISTING STRUCTURE/PARTITION

NEW CAVITY WALL

0500100015002000mm

SCALE 1:20

01000500010000mm

SCALE 1:100

C	17.05.24	JA	DA	JA	ISSUED FOR PLANNING APPROVAL	
B	27.03.24	JA	DA	JA	ISSUED TO CLIENT	
A	25.03.24	JA	DA	JA	ISSUED TO CLIENT	
REV	DATE	DRN	CHKD	APPD	DESCRIPTION	
DRAWING STATUS						

For Approval

BLUEBIRD

DESIGN SERVICES

E: info@bluebirdengineering.co.uk

T: 0118 9583 551

A: 46 London Street, Reading, RG1 4SQ

CLIENT

Mr Kamran Ghobanzadeh

PROJECT

23 Bridle Road
Harrow

TITLE

Proposed Ground Floor Plan
Planning

DRAWN

JA

DATE

March 24

SCALE

As Shown @ A1

DRG NO

A-1010

REV

C

© BLUEBIRD ENGINEERING LTD 2022