




Existing First Floor Plan
Scale 1:100

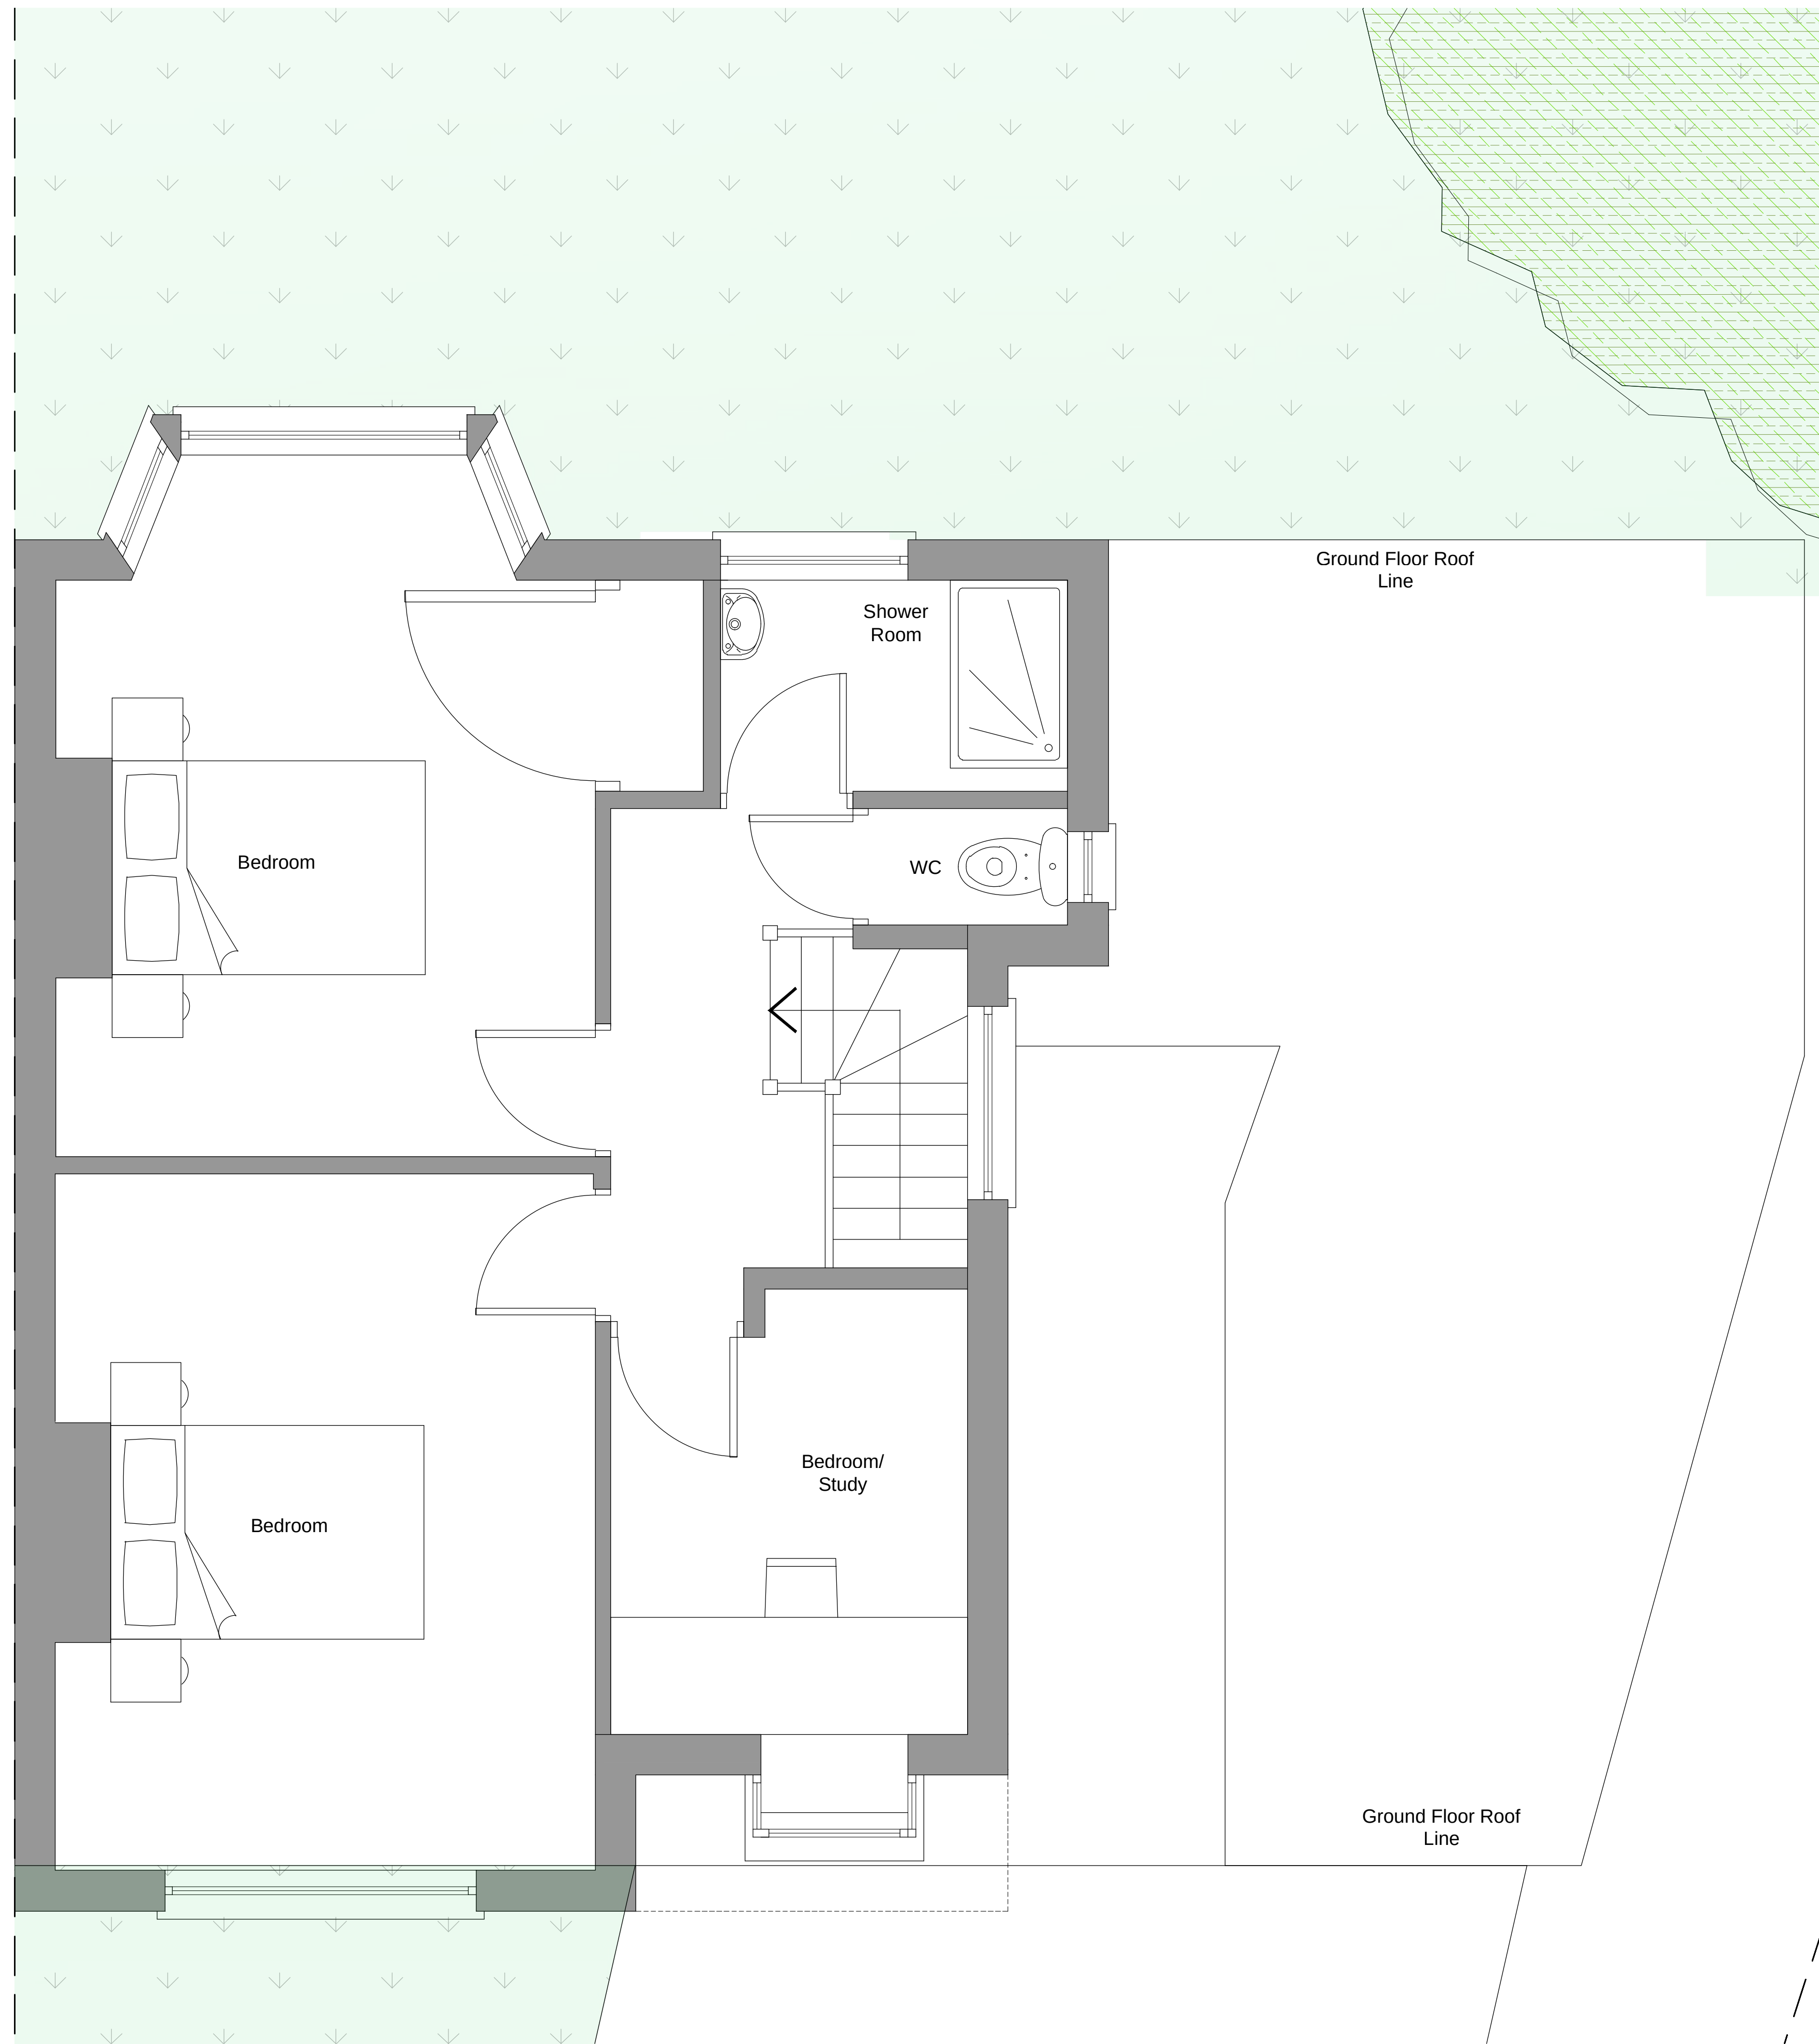

Existing First Floor Plan
Scale 1:25

KEY

EXISTING STRUCTURE/PARTITION

NEW CAVITY WALL

0 500 1000 1500 2000 2500mm
SCALE 1:25

0 1000 5000 10000mm
SCALE 1:100

REV	DATE	DRN	CHKD	APPD	DESCRIPTION
A	17.05.24	JA	DA	JA	ISSUED FOR PLANNING APPROVAL

DRAWING STATUS

For Approval

BLUEBIRD
DESIGN SERVICES

E: info@bluebirdengineering.co.uk
T: 0118 9583 551
A: 46 London Street, Reading, RG1 4SQ

CLIENT Mr Kamran Ghobanzadeh

PROJECT 23 Bridle Road Harrow

TITLE Existing First Floor Plan Planning

DRAWN	DATE	SCALE
JA	Jan 24	As Shown @ A1

DRG NO	REV
A-1015	A

© BLUEBIRD ENGINEERING LTD 2022