




Proposed First Floor Plan
Scale 1:100

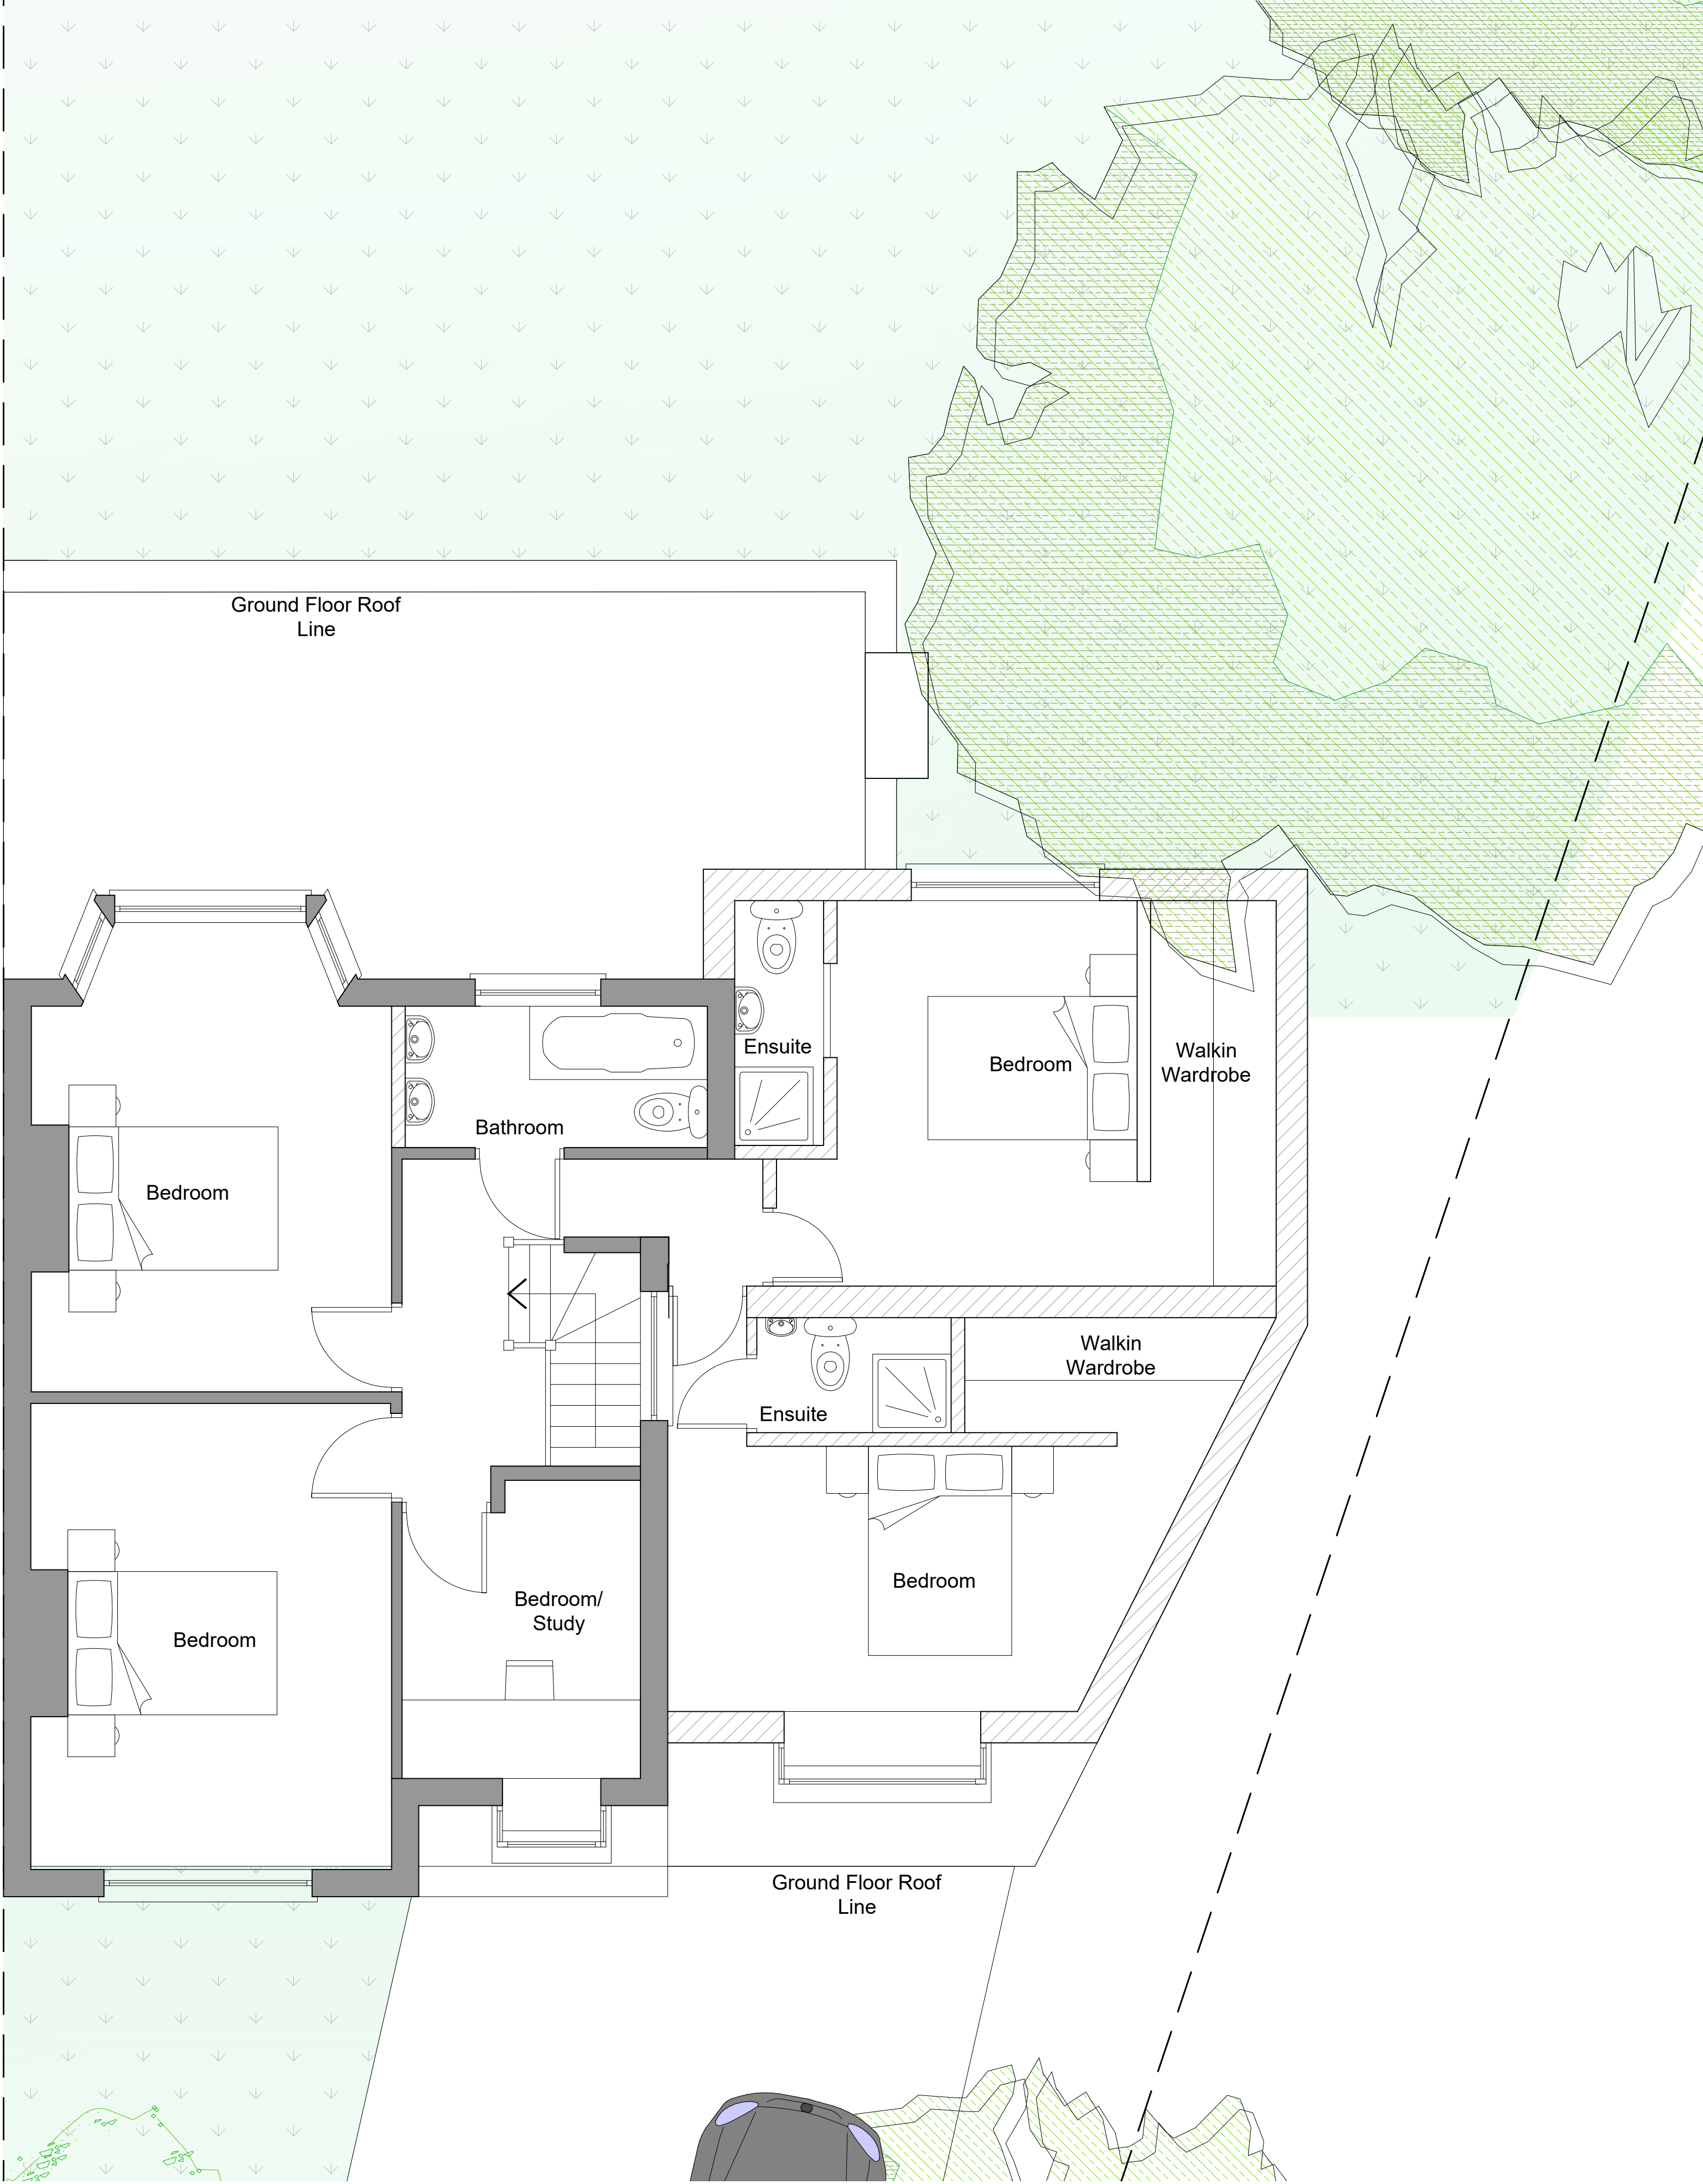

Proposed First Floor Plan
Scale 1:40

KEY

EXISTING STRUCTURE/PARTITION

NEW CAVITY WALL

0 500 1000 1500 2000mm
SCALE 1:20

0 1000 5000 10000mm
SCALE 1:100

REV	DATE	DRN	CHKD	APPD	DESCRIPTION
E	02.08.24	JA	DA	JA	ISSUED WITH CHIMNEY REMOVED
D	31.07.24	JA	DA	JA	ISSUED WITH 4M UPDATE FOR PLANNING APPROVAL
C	17.05.24	JA	DA	JA	ISSUED FOR PLANNING APPROVAL
B	27.03.24	JA	DA	JA	ISSUED TO CLIENT
A	25.03.24	JA	DA	JA	ISSUED TO CLIENT

For Approval



E: info@bluebirdengineering.co.uk
T: 0118 9583 551
A: 46LondonStreet,Reading,RG1 4SQ

CLIENT Mr Kamran Ghobanzadeh

PROJECT 23 Bridle Road
Harrow

TITLE Proposed First Floor Plan
Planning

DRAWN JA	DATE March 24	SCALE As Shown @ A1
DRG NO A-1020	REV E	