




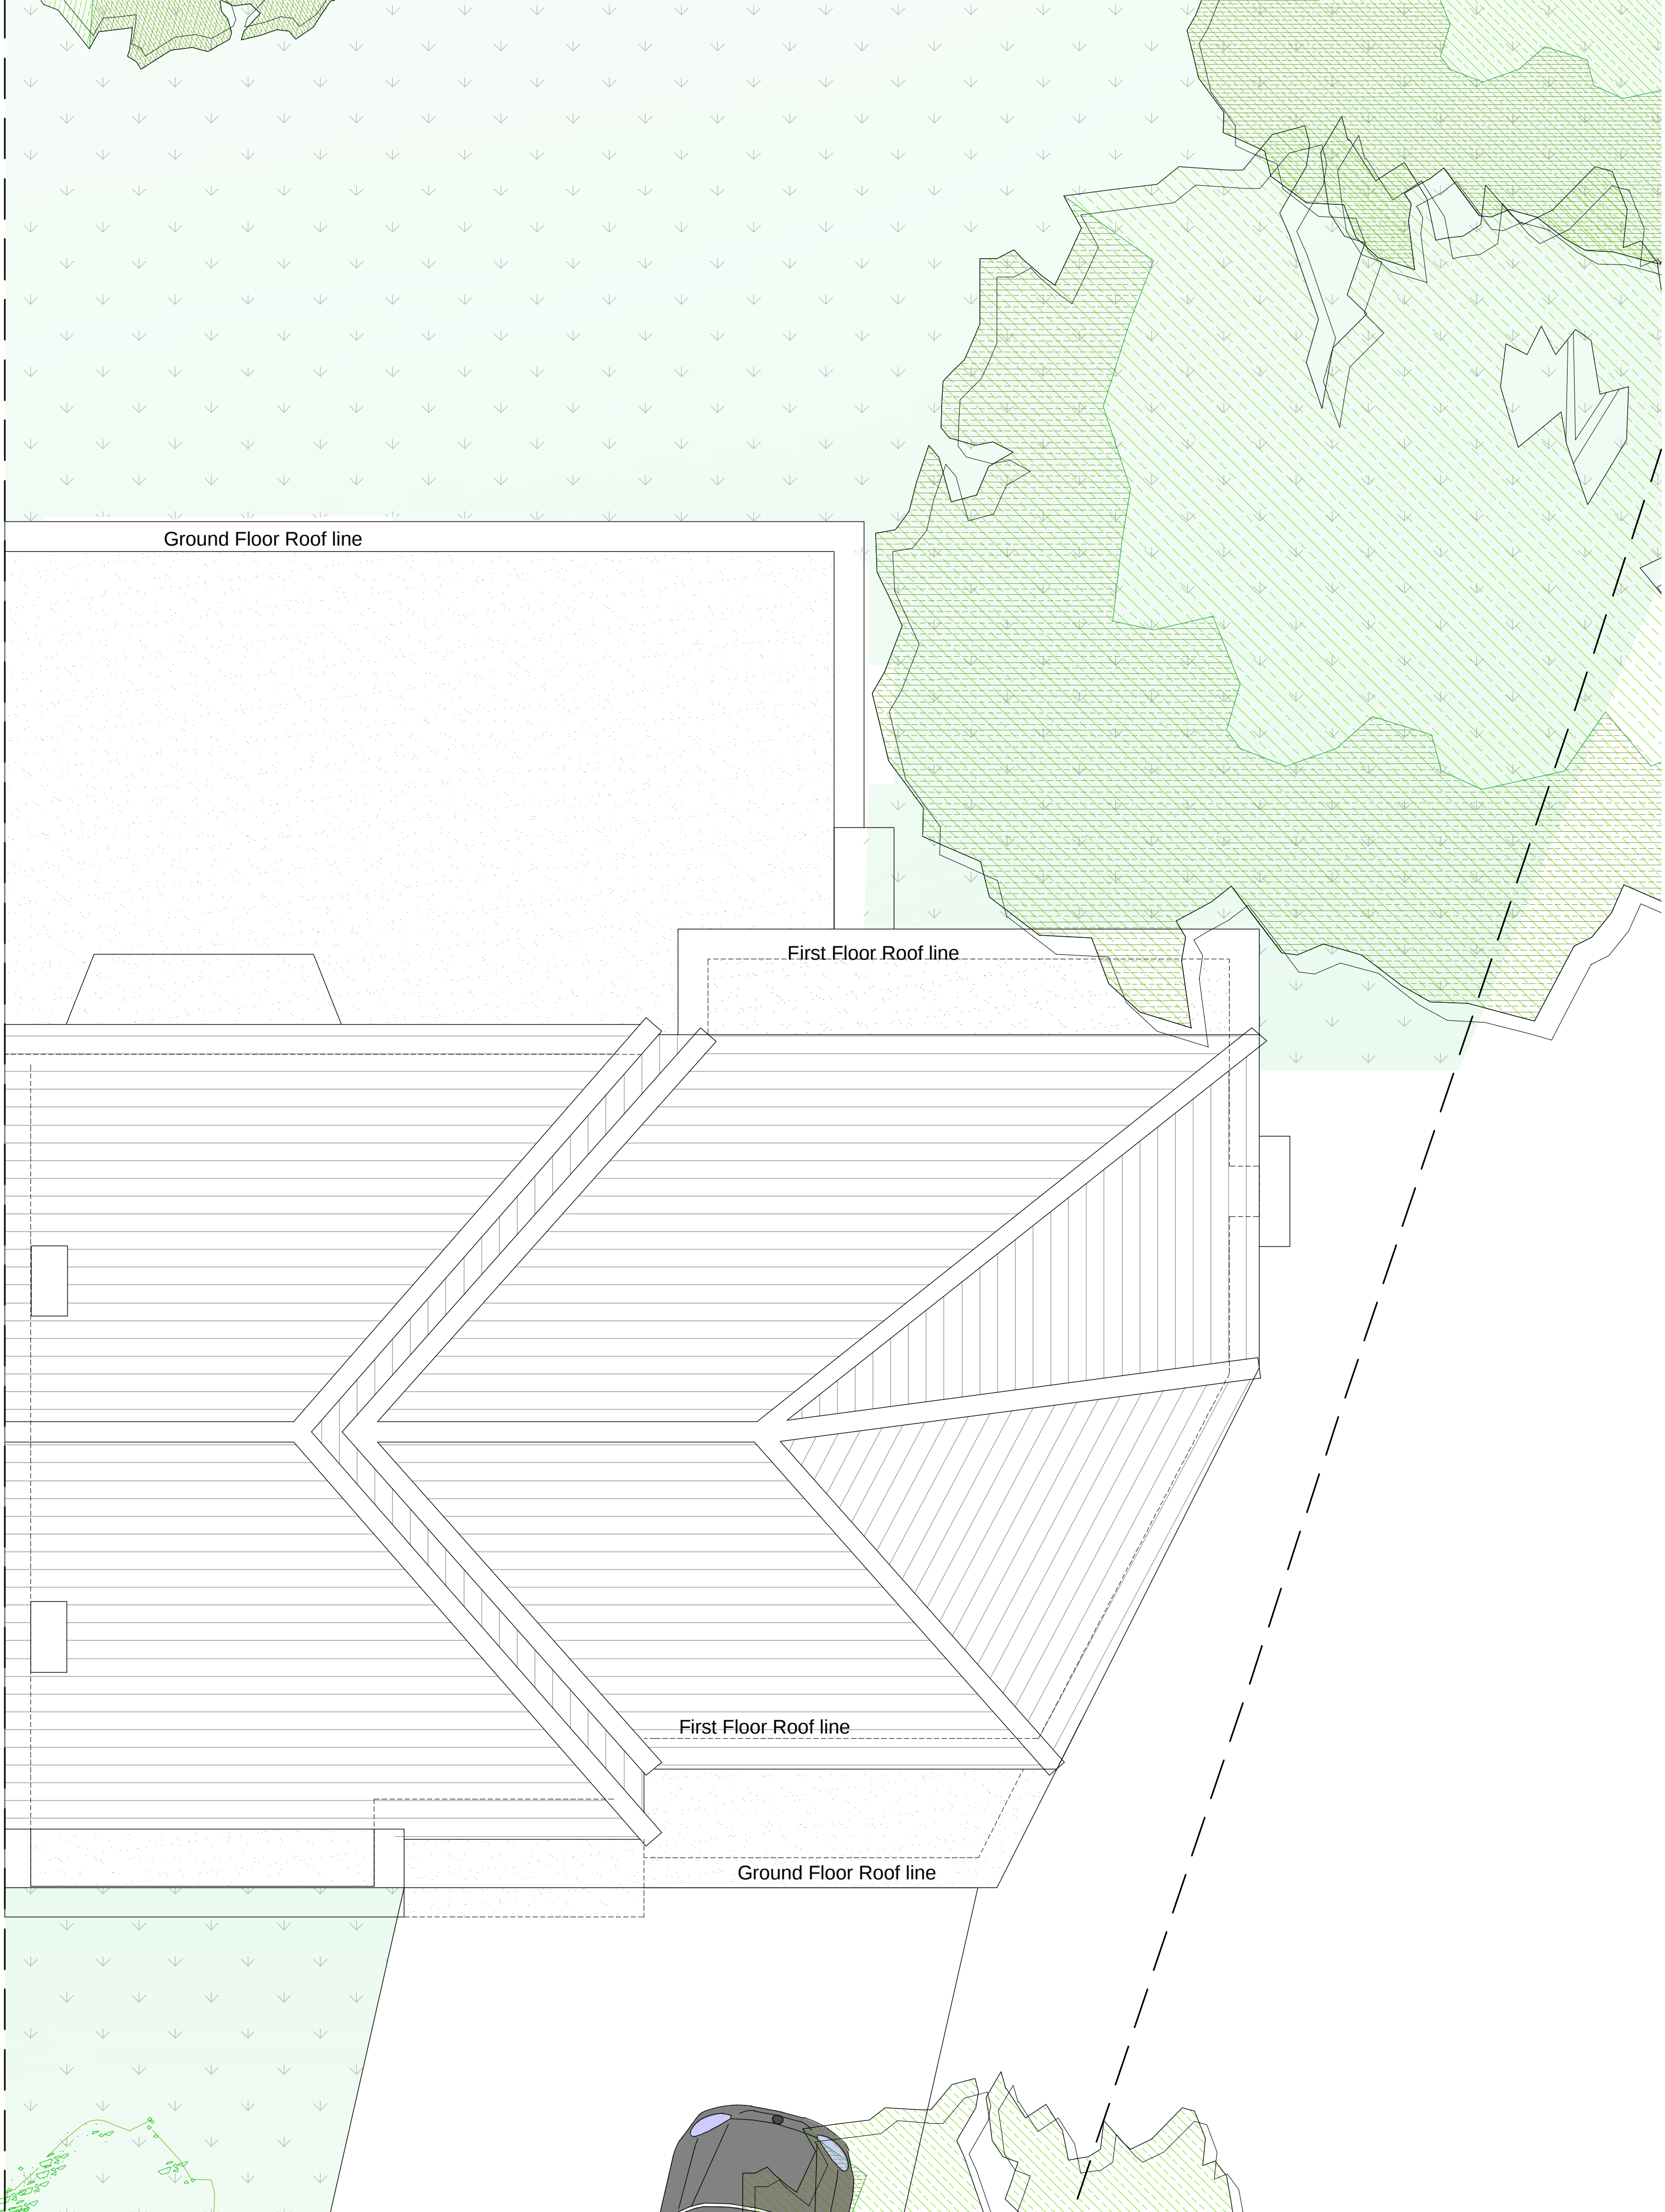

Proposed Roof Plan
Scale 1:100

 

Proposed Roof Plan
Scale 1:40

 

B	17.05.24	JA	DA	JA	ISSUED FOR PLANNING APPROVAL
A	03.04.24	JA	DA	JA	ISSUED TO CLIENT
REV	DATE	DRN	CHKD	APPD	DESCRIPTION

DRAWING STATUS

For Approval



E: info@bluebirdengineering.co.uk
T: 0118 9583 551
A: 46 London Street, Reading, RG1 4SQ

CLIENT Mr Kamran Ghobanzadeh

PROJECT 23 Bridle Road
Harrow

TITLE Proposed
Roof Plan
Planning

DRAWN JA	DATE March 24	SCALE As Shown @ A1
-------------	------------------	------------------------

DRG NO A-1030	REV B
------------------	----------

© BLUEBIRD ENGINEERING LTD 2022