




Proposed Roof Plan
Scale 1:100

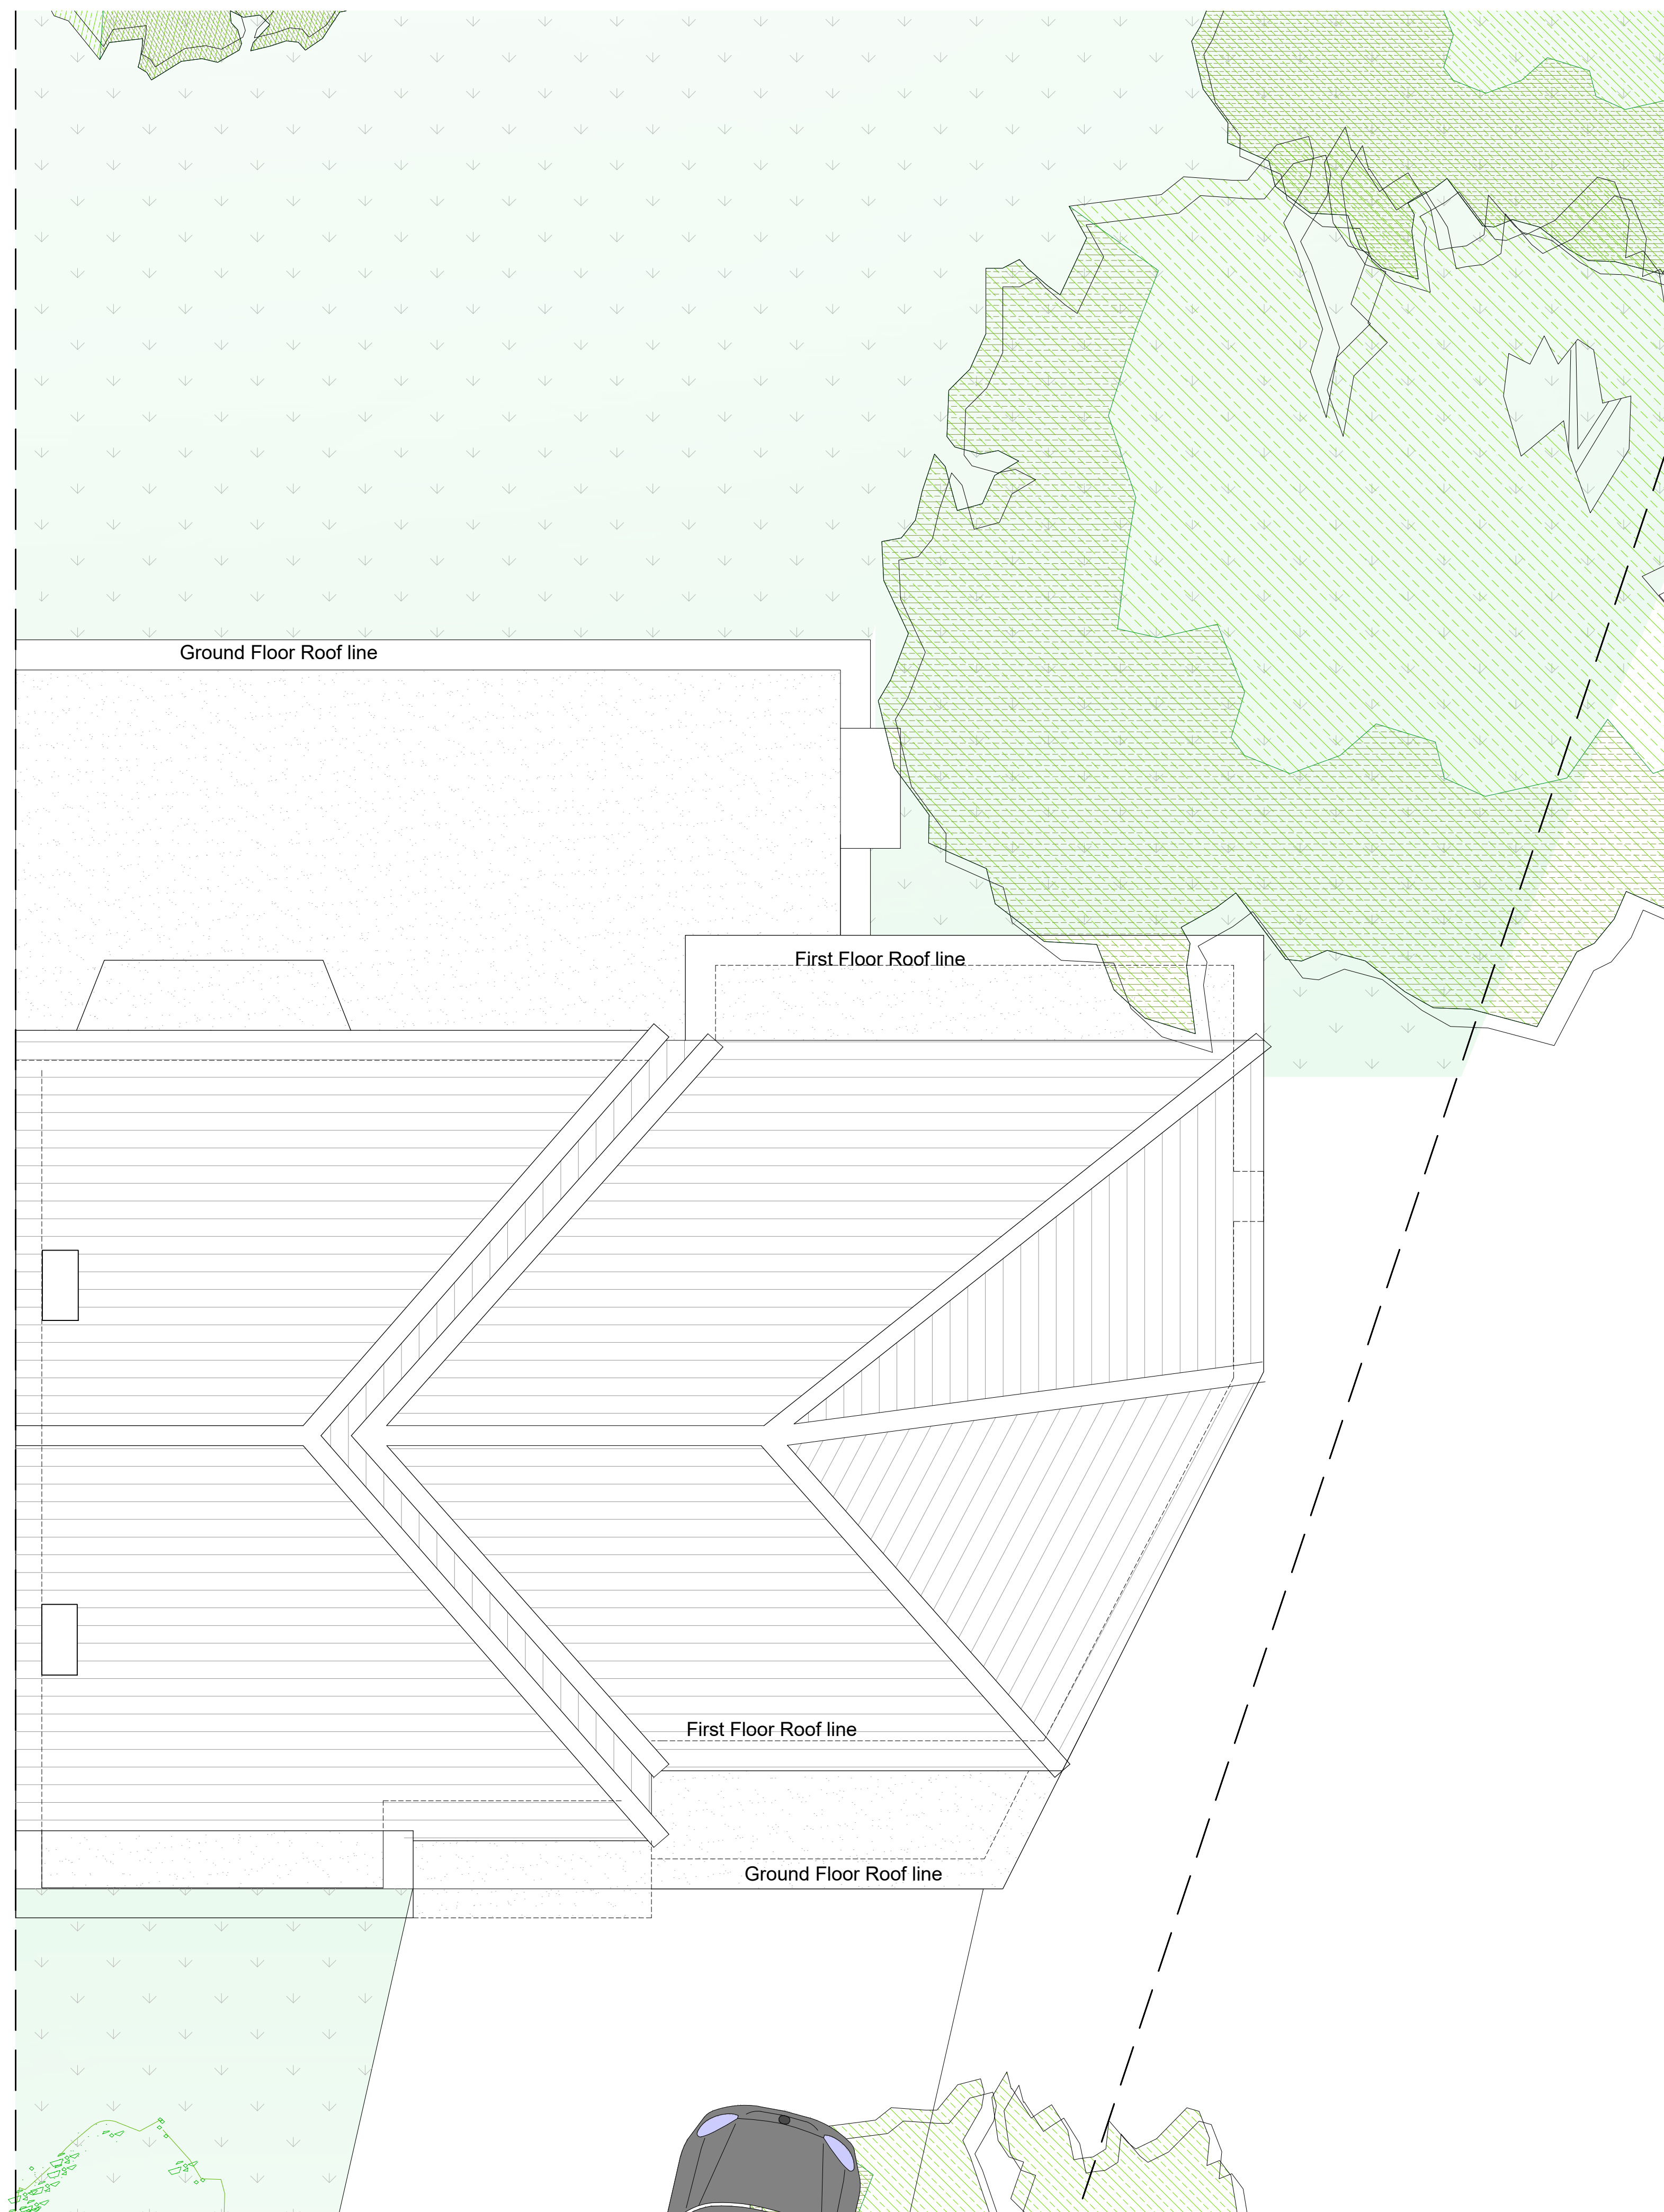

Proposed Roof Plan
Scale 1:40

0 500 1000 1500 2000mm
SCALE 1:20

0 1000 5000 10000mm
SCALE 1:100

D	02.08.24	JA	DA	JA	ISSUED WITH CHIMNEY REMOVED
C	31.07.24	JA	DA	JA	ISSUED WITH 4M UPDATE FOR PLANNING APPROVAL
B	17.05.24	JA	DA	JA	ISSUED FOR PLANNING APPROVAL
A	03.04.24	JA	DA	JA	ISSUED TO CLIENT

REV	DATE	DRN	CHKD	APPD	DESCRIPTION
DRAWING STATUS					

For Approval



E: info@bluebirdengineering.co.uk
T: 0118 9583 551
A: 46LondonStreet,Reading,RG1 4SQ

CLIENT Mr Kamran Ghobanzadeh

PROJECT 23 Bridle Road
Harrow

TITLE Proposed
Roof Plan
Planning

DRAWN JA	DATE March 24	SCALE As Shown @ A1
-------------	------------------	------------------------

DRG NO A-1030	REV D
------------------	----------

© BLUEBIRD ENGINEERING LTD 2022