





Existing Front Elevation ( South Side )  
Scale 1:50

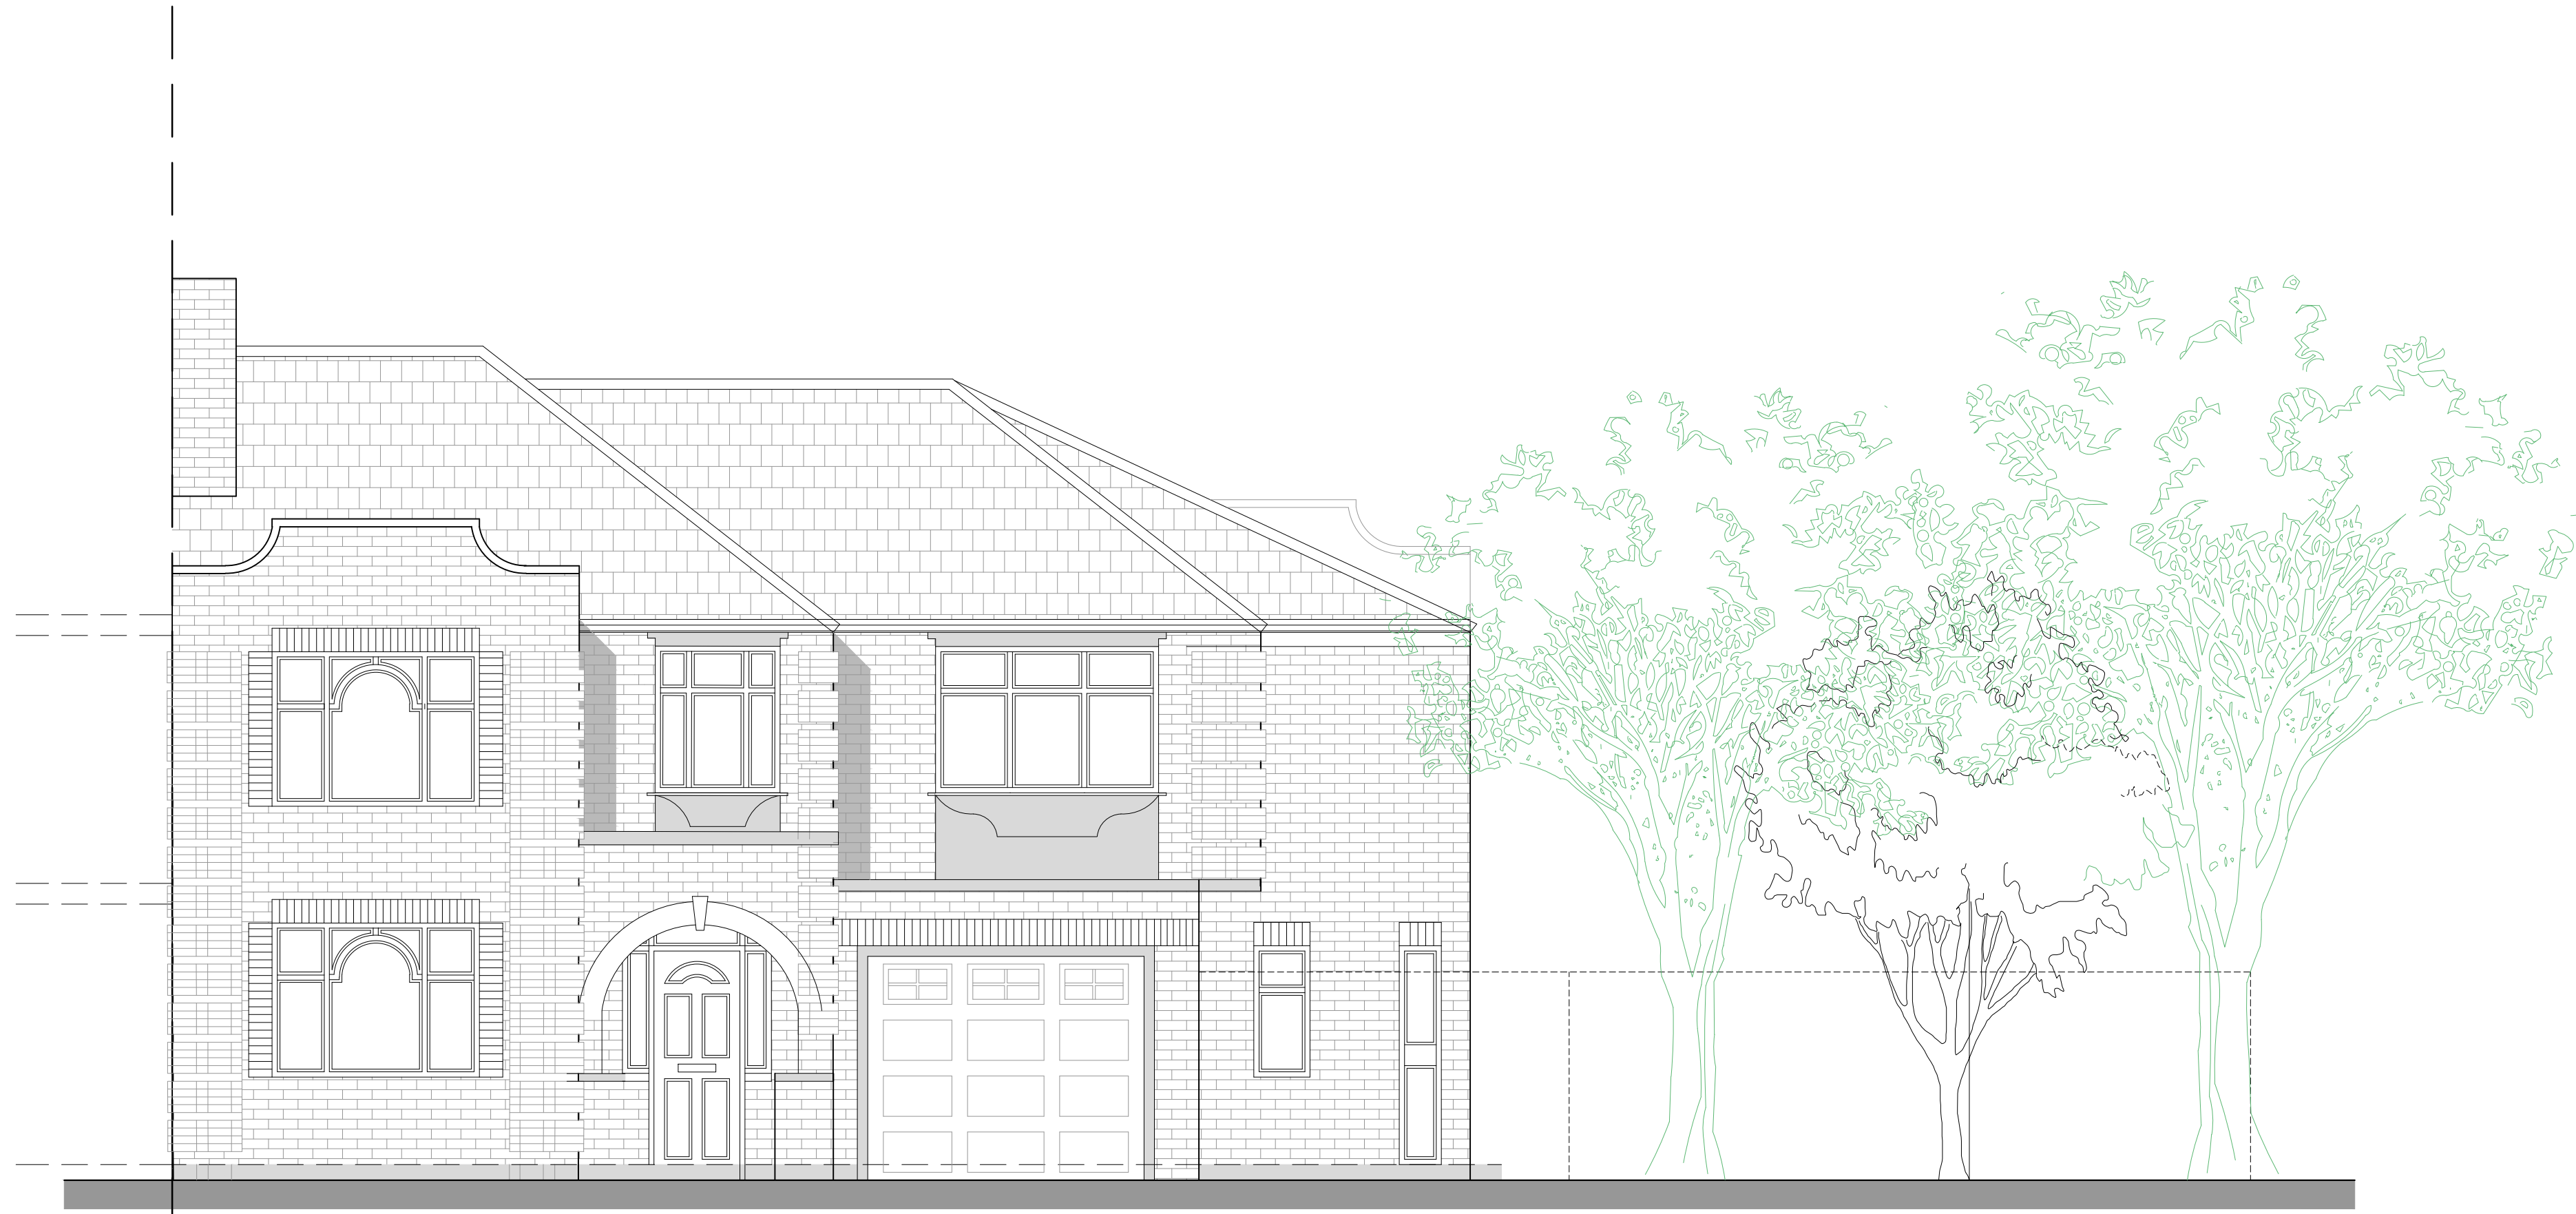

Proposed Front Elevation ( South Side )  
Scale 1:50

 

| B   | 02.08.24 | JA  | DA   | JA   | ISSUED WITH CHIMNEY REMOVED  |
|-----|----------|-----|------|------|------------------------------|
| A   | 17.05.24 | JA  | DA   | JA   | ISSUED FOR PLANNING APPROVAL |
| REV | DATE     | DRN | CHKD | APPD | DESCRIPTION                  |

DRAWING STATUS

For Approval



E: [info@bluebirdengineering.co.uk](mailto:info@bluebirdengineering.co.uk)  
T: 0118 9583 551  
A: 46LondonStreet,Reading,RG1 4SQ

CLIENT Mr Kamran Ghobanzadeh

PROJECT 23 Bridle Road  
Harrow

TITLE Existing and Proposed  
Front Elevations  
Planning

|             |                  |                        |
|-------------|------------------|------------------------|
| DRAWN<br>JA | DATE<br>April 24 | SCALE<br>As Shown @ A1 |
|-------------|------------------|------------------------|

|                  |          |
|------------------|----------|
| DRG NO<br>A-1100 | REV<br>B |
|------------------|----------|