


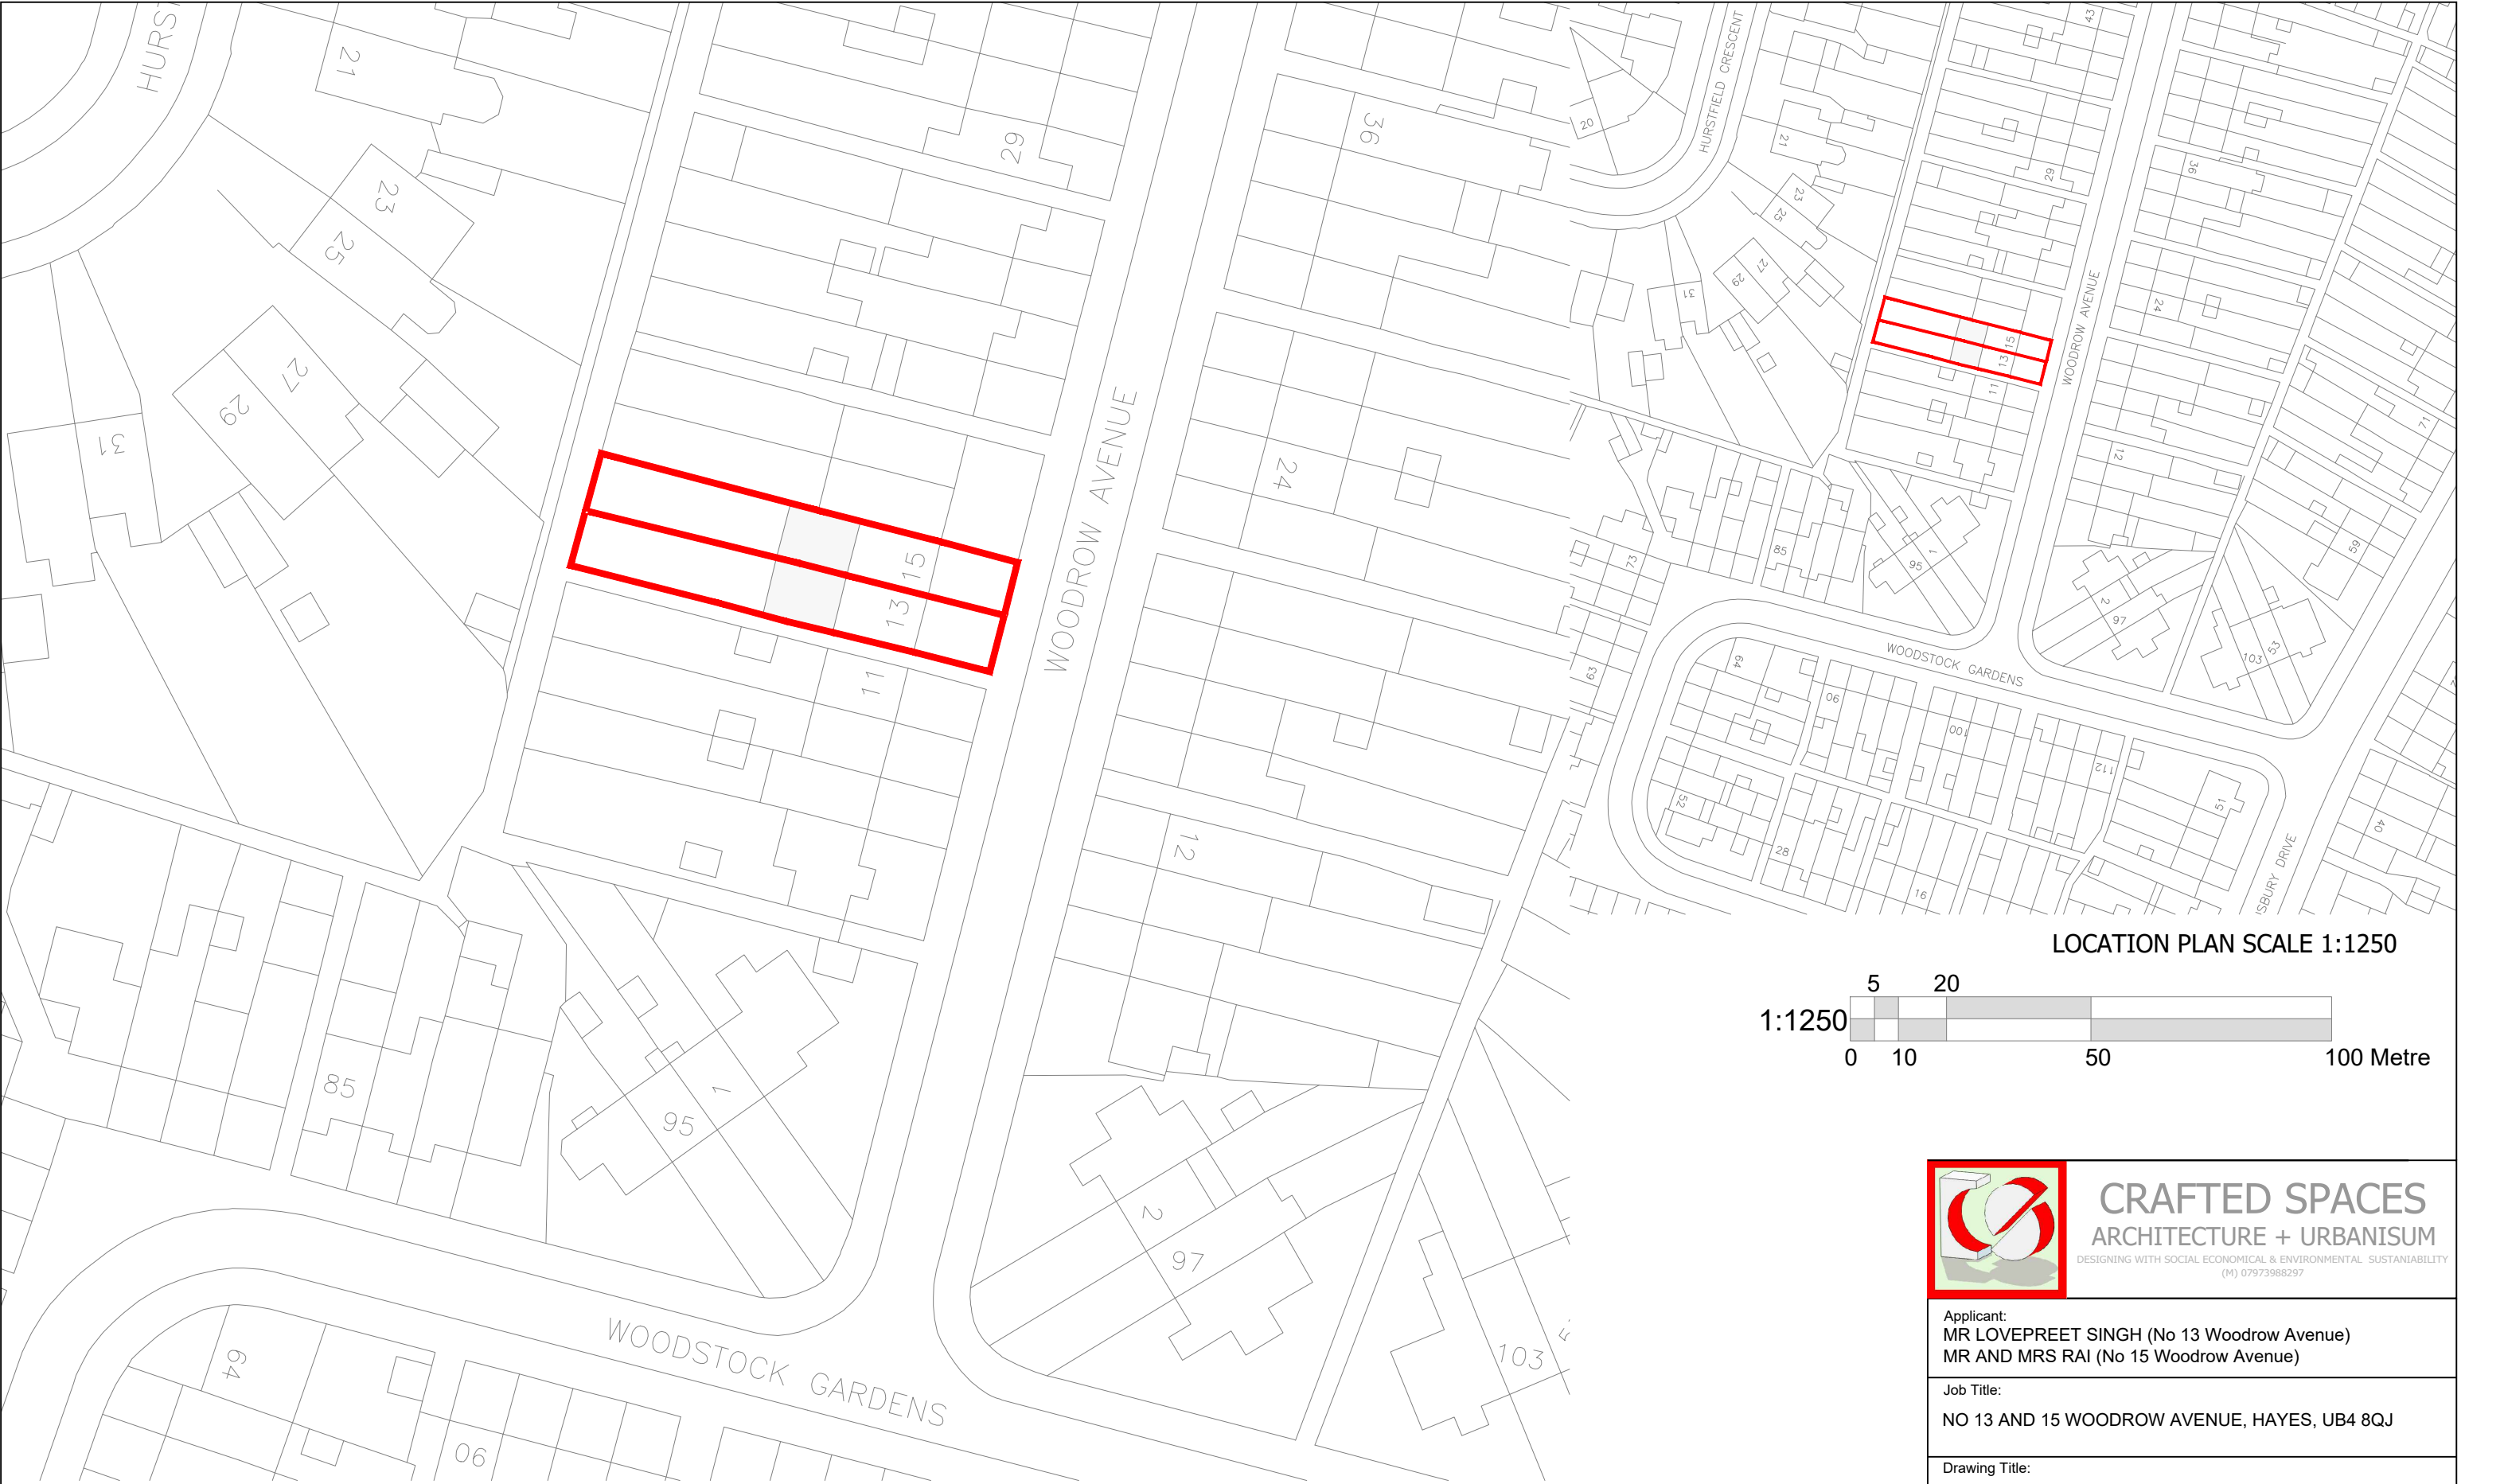


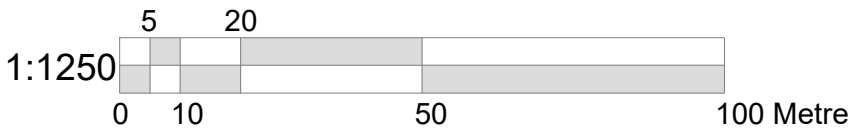

LOCATION PLAN SCALE 1:1250

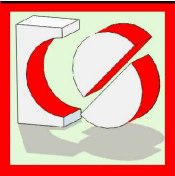

SITE PLAN SCALE 1:500

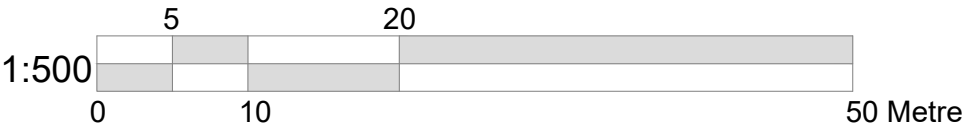

CRAFTED SPACES
ARCHITECTURE + URBANISUM
DESIGNING WITH SOCIAL ECONOMICAL & ENVIRONMENTAL SUSTAINABILITY
(M) 07973988297

Applicant:
MR LOVEPREET SINGH (No 13 Woodrow Avenue)
MR AND MRS RAI (No 15 Woodrow Avenue)

Job Title:
NO 13 AND 15 WOODROW AVENUE, HAYES, UB4 8QJ

Drawing Title:
BLOCK AND LOCATION PLAN

Scale: AS SHOWN	Drawing No. PA-2404-00	Print Size A3	Revision
Date: 24/04/2024			

Drawing Status
FOR PLANNING APPROVAL