



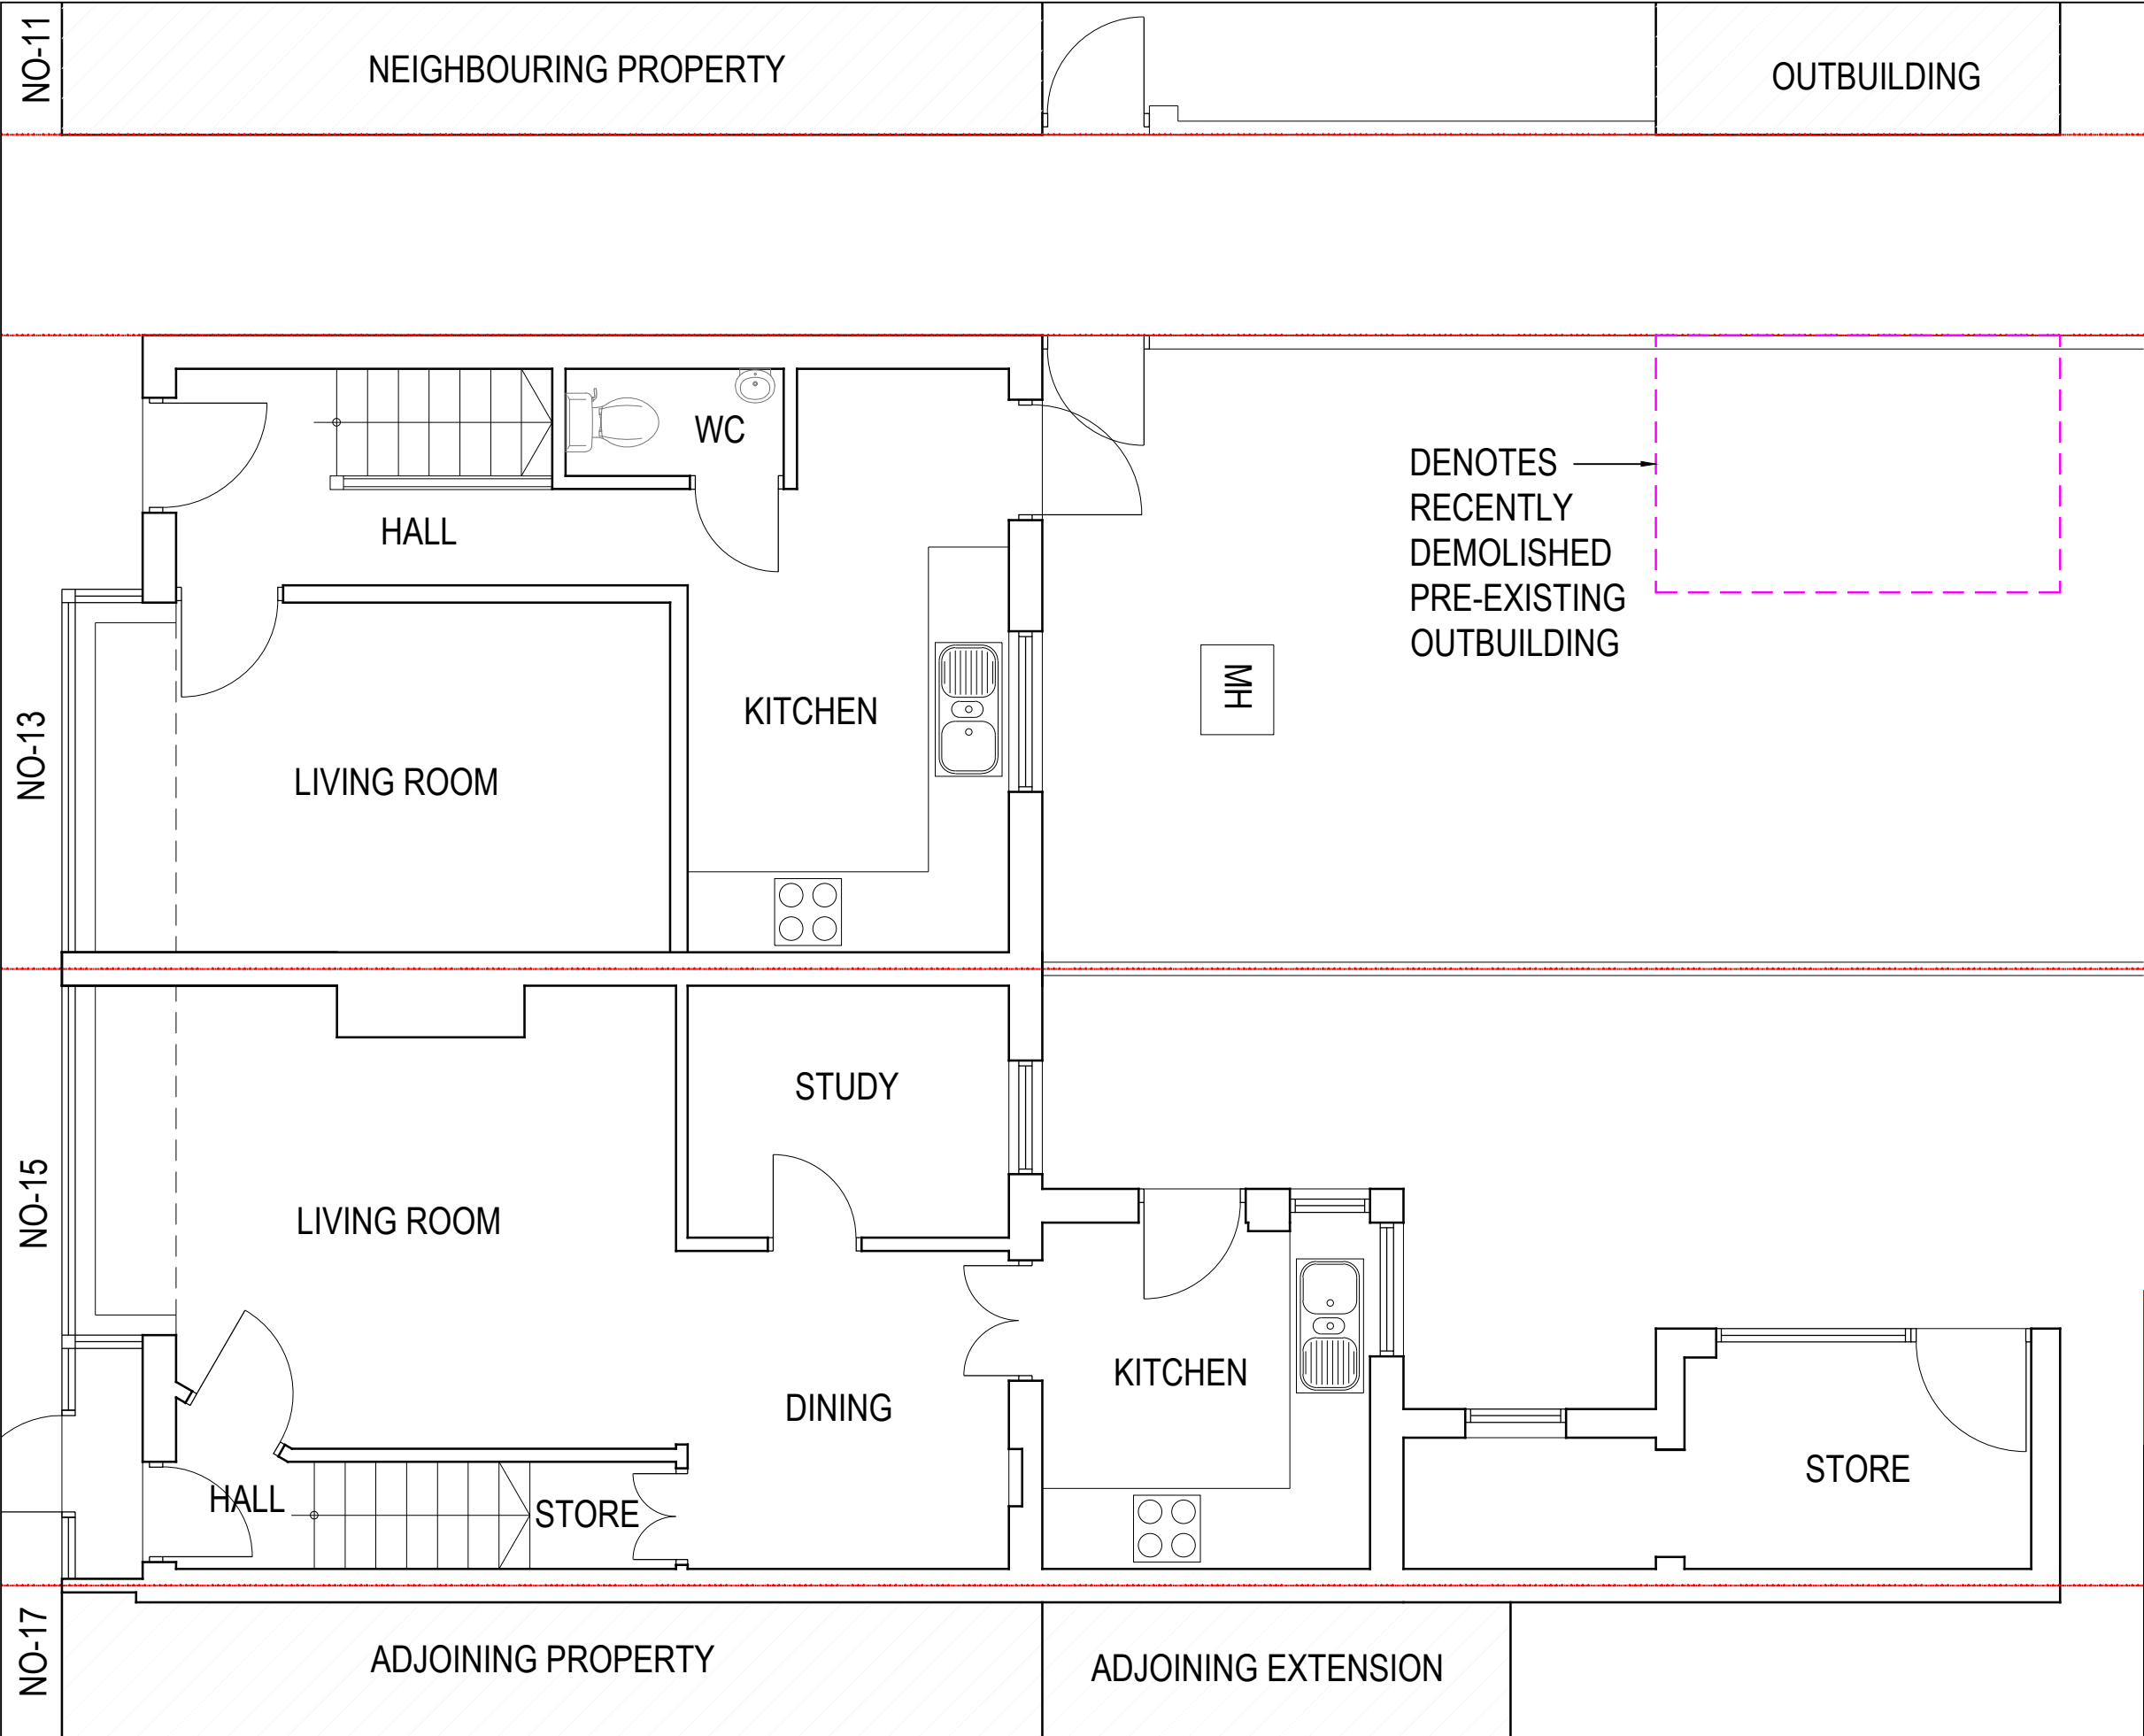

DENOTES
RECENTLY
DEMOLISHED
PRE-EXISTING
OUTBUILDING

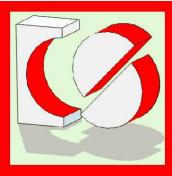

CRAFTED SPACES
ARCHITECTURE + URBANISUM
DESIGNING WITH SOCIAL ECONOMICAL & ENVIRONMENTAL SUSTAINABILITY
(M) 07973988297

Applicant:
MR LOVEPREET SINGH (No 13 Woodrow Avenue)
MR AND MRS RAI (No 15 Woodrow Avenue)

Job Title:
NO 13 AND 15 WOODROW AVENUE, HAYES, UB4 8QJ

Drawing Title:
EXISTING GROUND FLOOR PLAN

Scale: 1:50	Drawing No.	Print Size	Revision
Date: 24/04/2024	PA-2404-01	A3	

Drawing Status
FOR PLANNING APPROVAL

EXISTING GROUND FLOOR PLAN

