



NO-13

NO-15

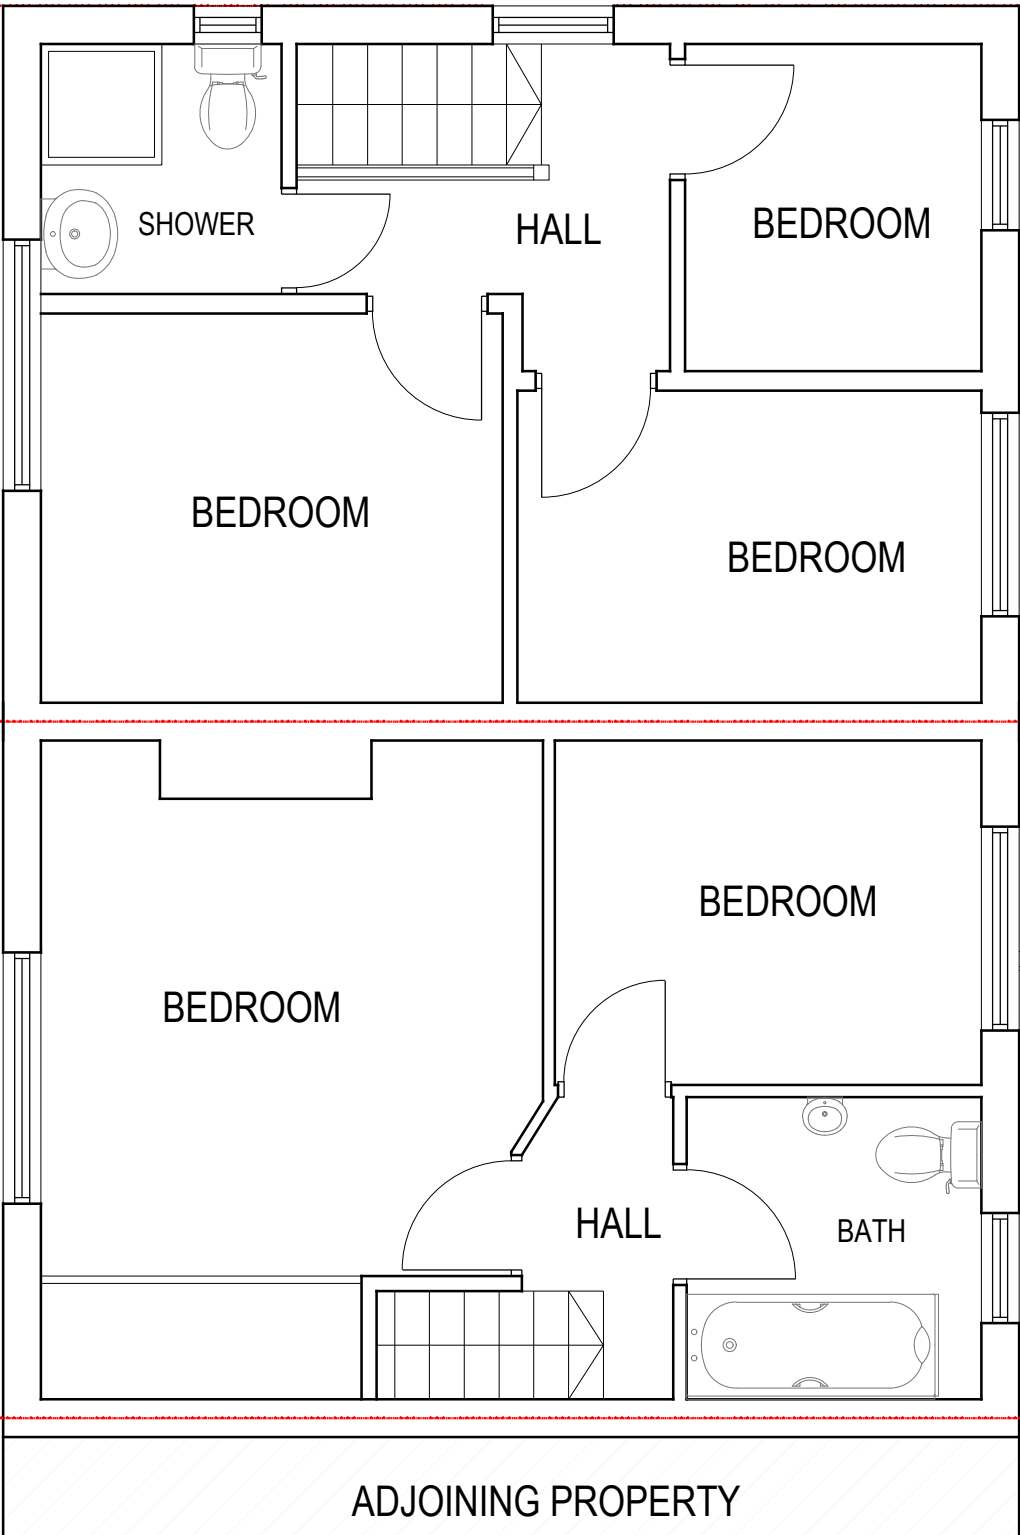

EXISTING FIRST FLOOR PLAN

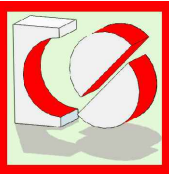

CRAFTED SPACES
ARCHITECTURE + URBANISUM
DESIGNING WITH SOCIAL ECONOMICAL & ENVIRONMENTAL SUSTANIABILITY
(M) 07973988297

Applicant:
MR LOVEPREET SINGH (No 13 Woodrow Avenue)
MR AND MRS RAI (No 15 Woodrow Avenue)

Job Title:
NO 13 AND 15 WOODROW AVENUE, HAYES, UB4 8QJ

Drawing Title:
EXISTING FIRST FLOOR PLAN

Scale: 1:50	Drawing No.	Print Size	Revision
Date: 24/04/2024	PA-2404-02	A3	

Drawing Status
FOR PLANNING APPROVAL

