


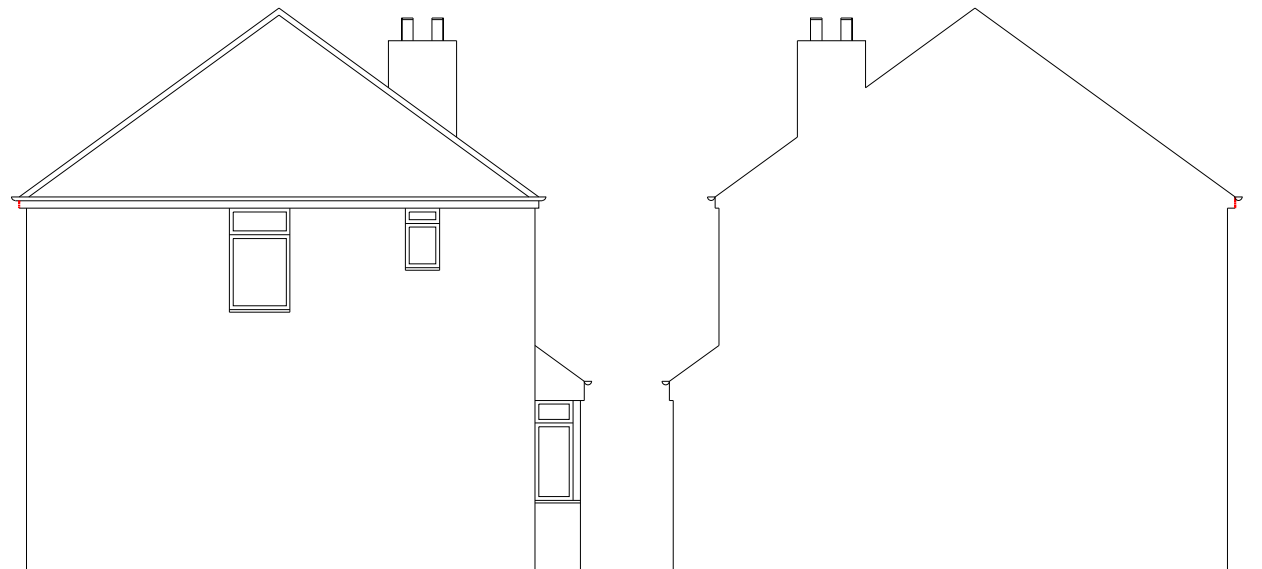


EXISTING SIDE ELEVATION
NO-13 WOODROW AVENUE

EXISTING ANOTHER SIDE ELEVATION
NO-13 WOODROW AVENUE



EXISTING SIDE ELEVATION
NO-15 WOODROW AVENUE


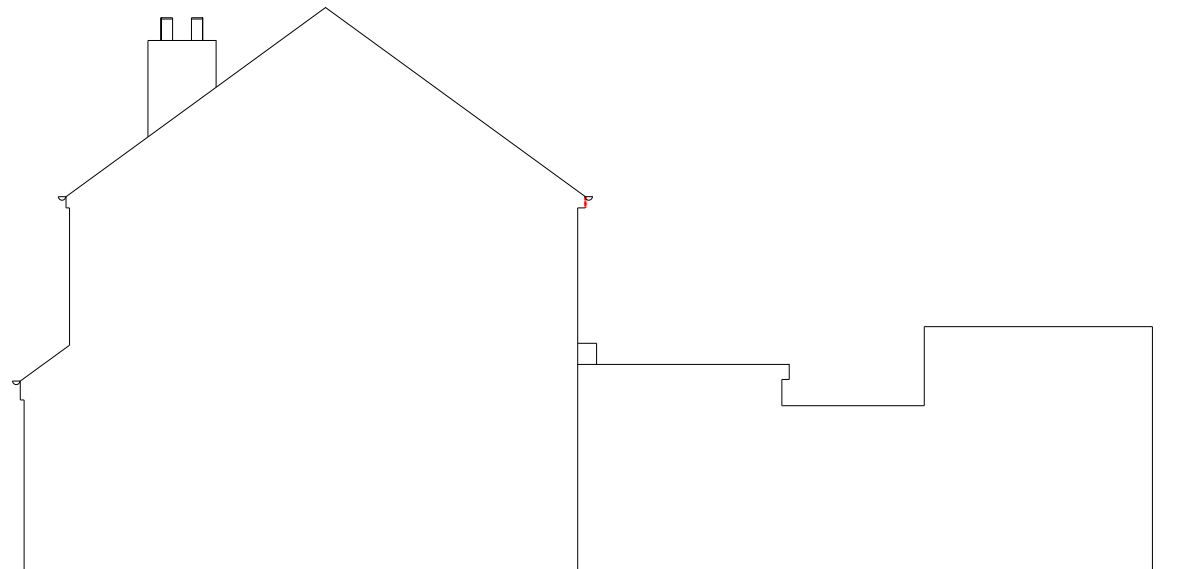


EXISTING ANOTHER SIDE ELEVATION
NO-15 WOODROW AVENUE



EXISTING FRONT ELEVATION

EXISTING REAR ELEVATION

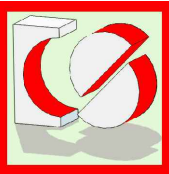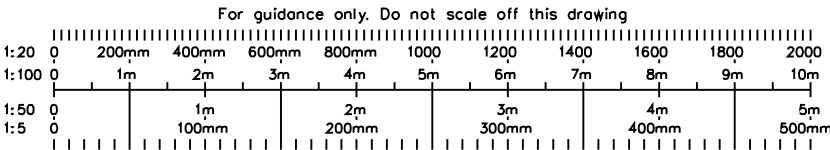

CRAFTED SPACES
ARCHITECTURE + URBANISUM
DESIGNING WITH SOCIAL ECONOMICAL & ENVIRONMENTAL SUSTAINABILITY
(M) 07973988297

Applicant:
MR LOVEPREET SINGH (No 13 Woodrow Avenue)
MR AND MRS RAI (No 15 Woodrow Avenue)

Job Title:
NO 13 AND 15 WOODROW AVENUE, HAYES, UB4 8QJ

Drawing Title:
EXISTING ELEVATIONS

Scale: 1:100	Drawing No. PA-2404-03	Print Size A3	Revision
Date: 24/04/2024			

Drawing Status
FOR PLANNING APPROVAL