

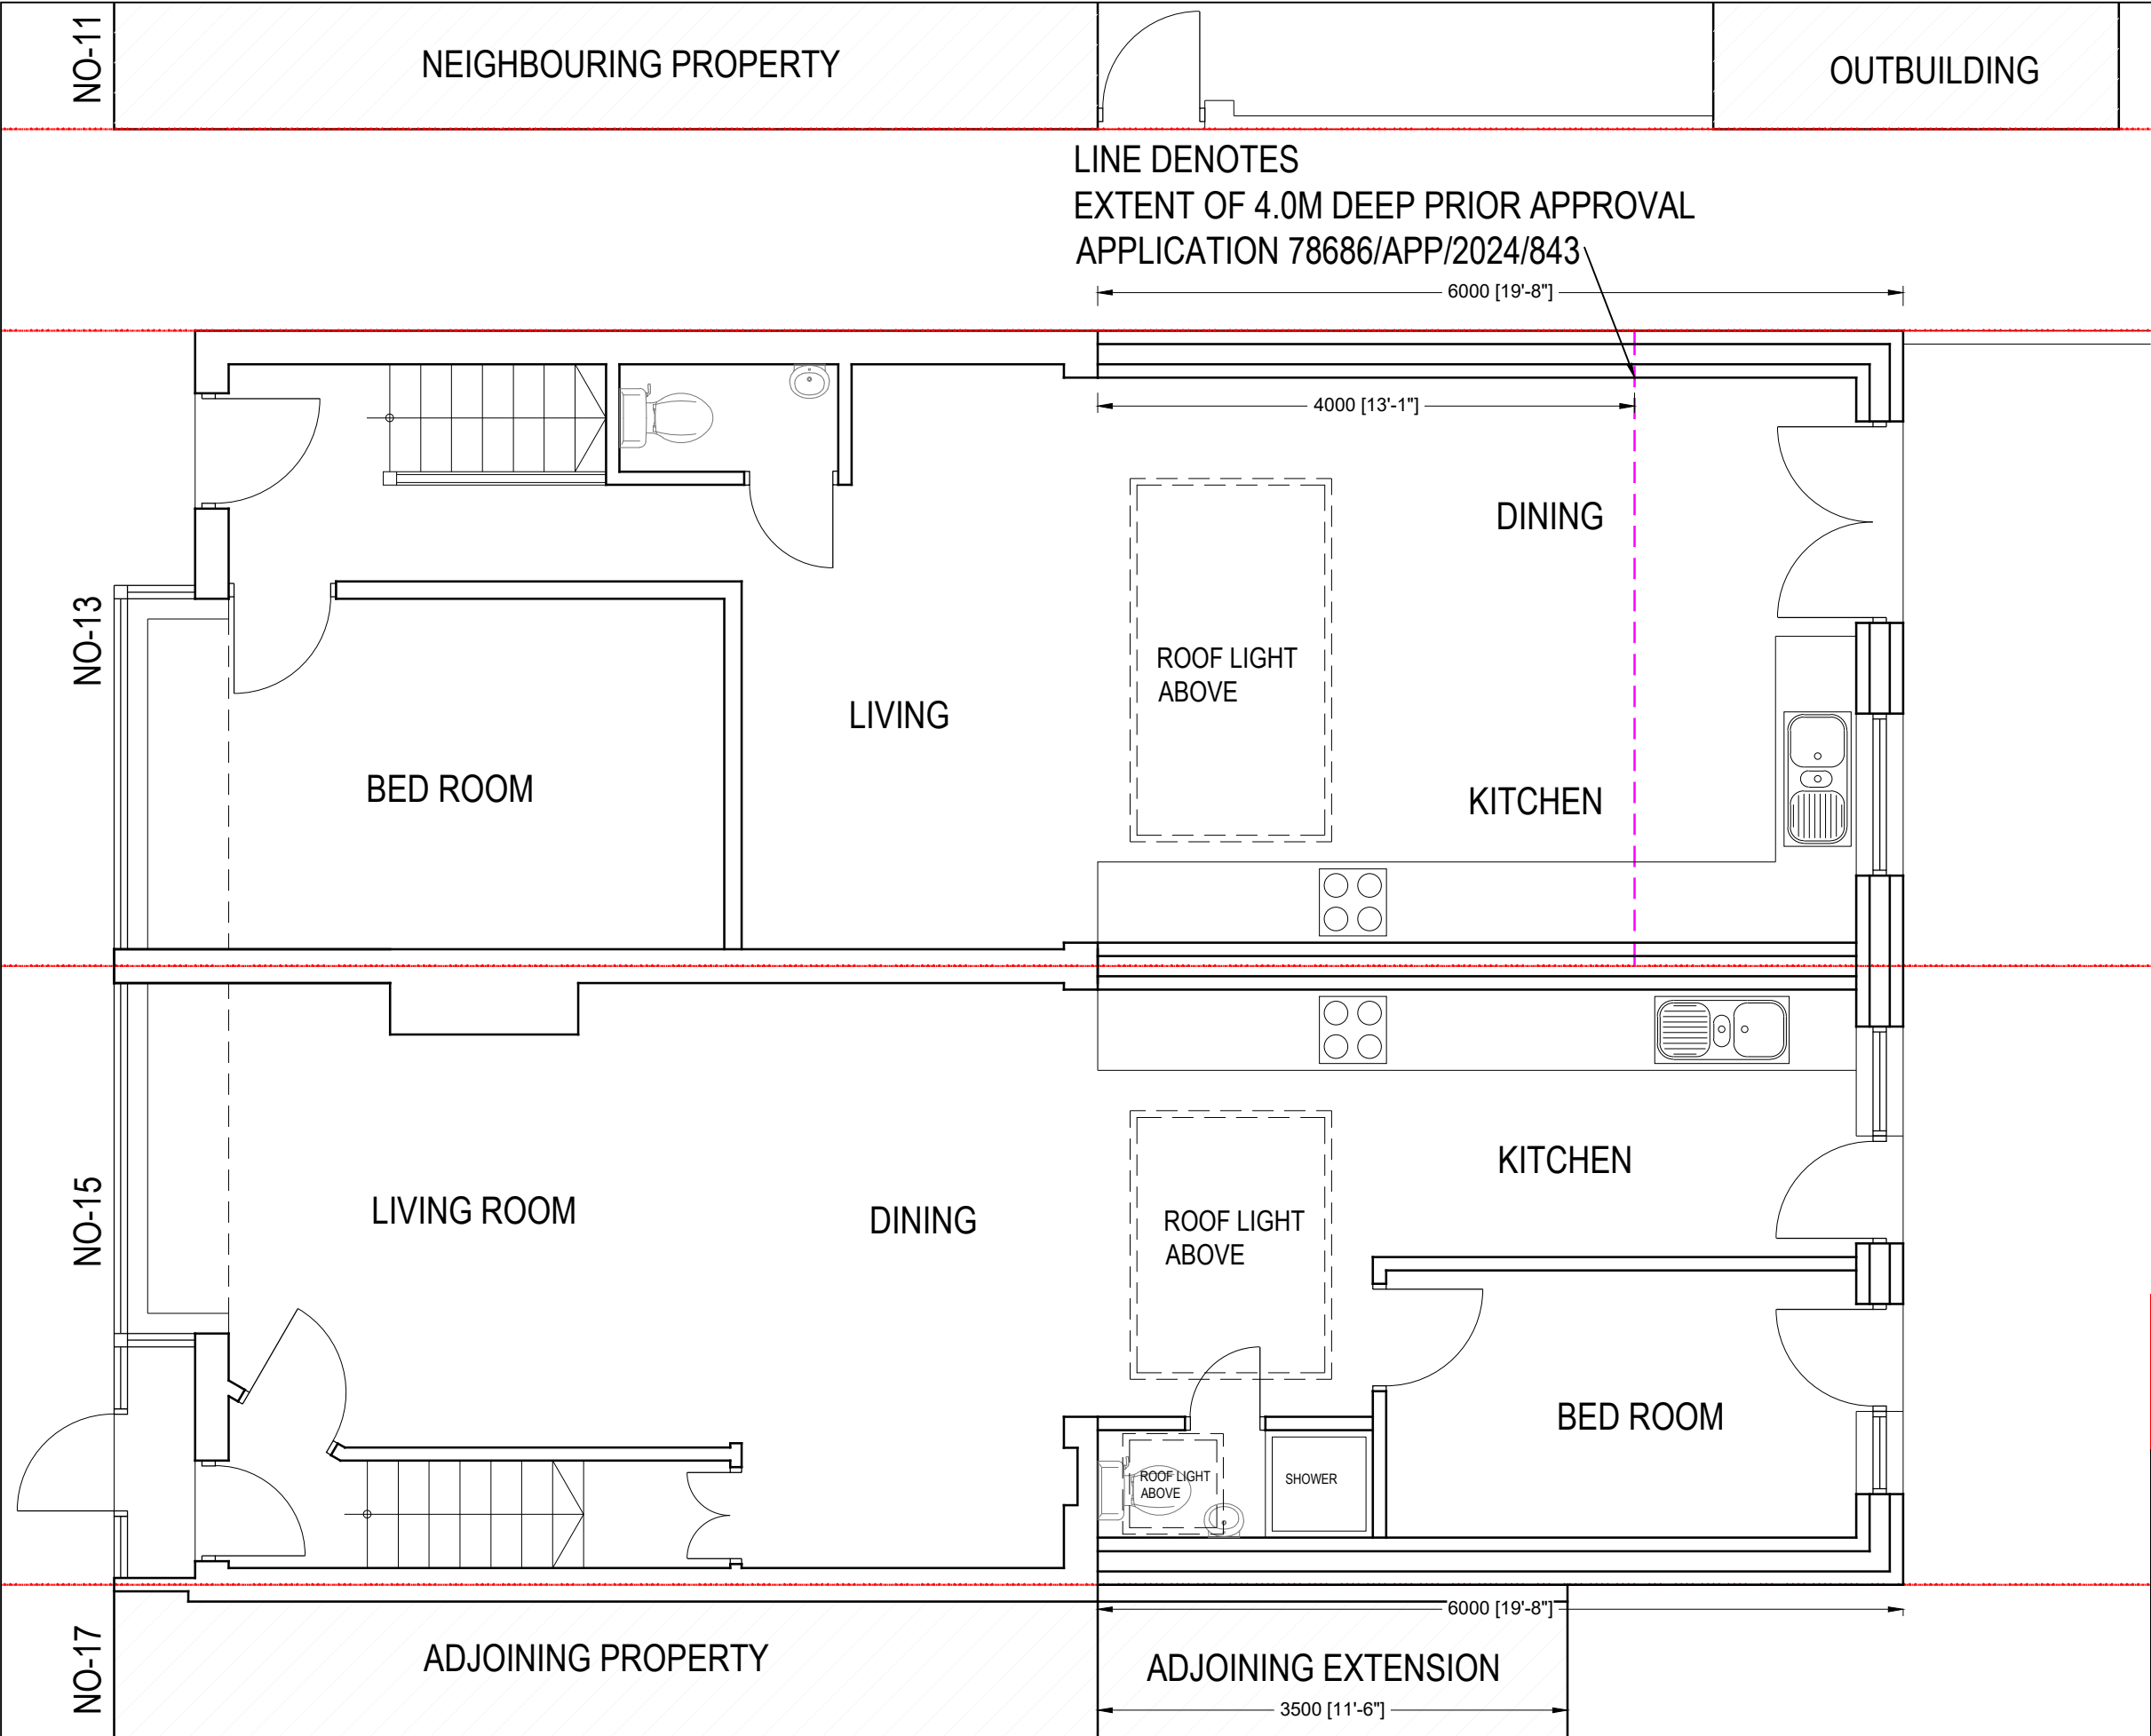


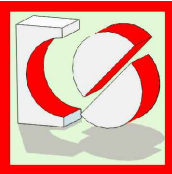

LINE DENOTES
EXTENT OF 4.0M DEEP PRIOR APPROVAL
APPLICATION 78686/APP/2024/843

PROPOSED GROUND FLOOR PLAN

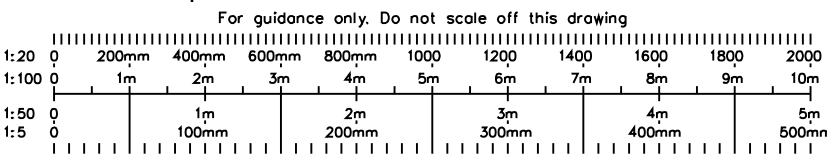

CRAFTED SPACES
ARCHITECTURE + URBANISUM
DESIGNING WITH SOCIAL ECONOMICAL & ENVIRONMENTAL SUSTAINABILITY
(M) 07973988297

Applicant:
MR LOVEPREET SINGH (No 13 Woodrow Avenue)
MR AND MRS RAI (No 15 Woodrow Avenue)

Job Title:
NO 13 AND 15 WOODROW AVENUE, HAYES, UB4 8QJ

Drawing Title:
PROPOSED GROUND FLOOR PLAN

Scale: 1:50	Drawing No. PA-2404-04	Print Size A3	Revision
Date: 24/04/2024			

Drawing Status
FOR PLANNING APPROVAL