


H A Y E S E N D R O A D

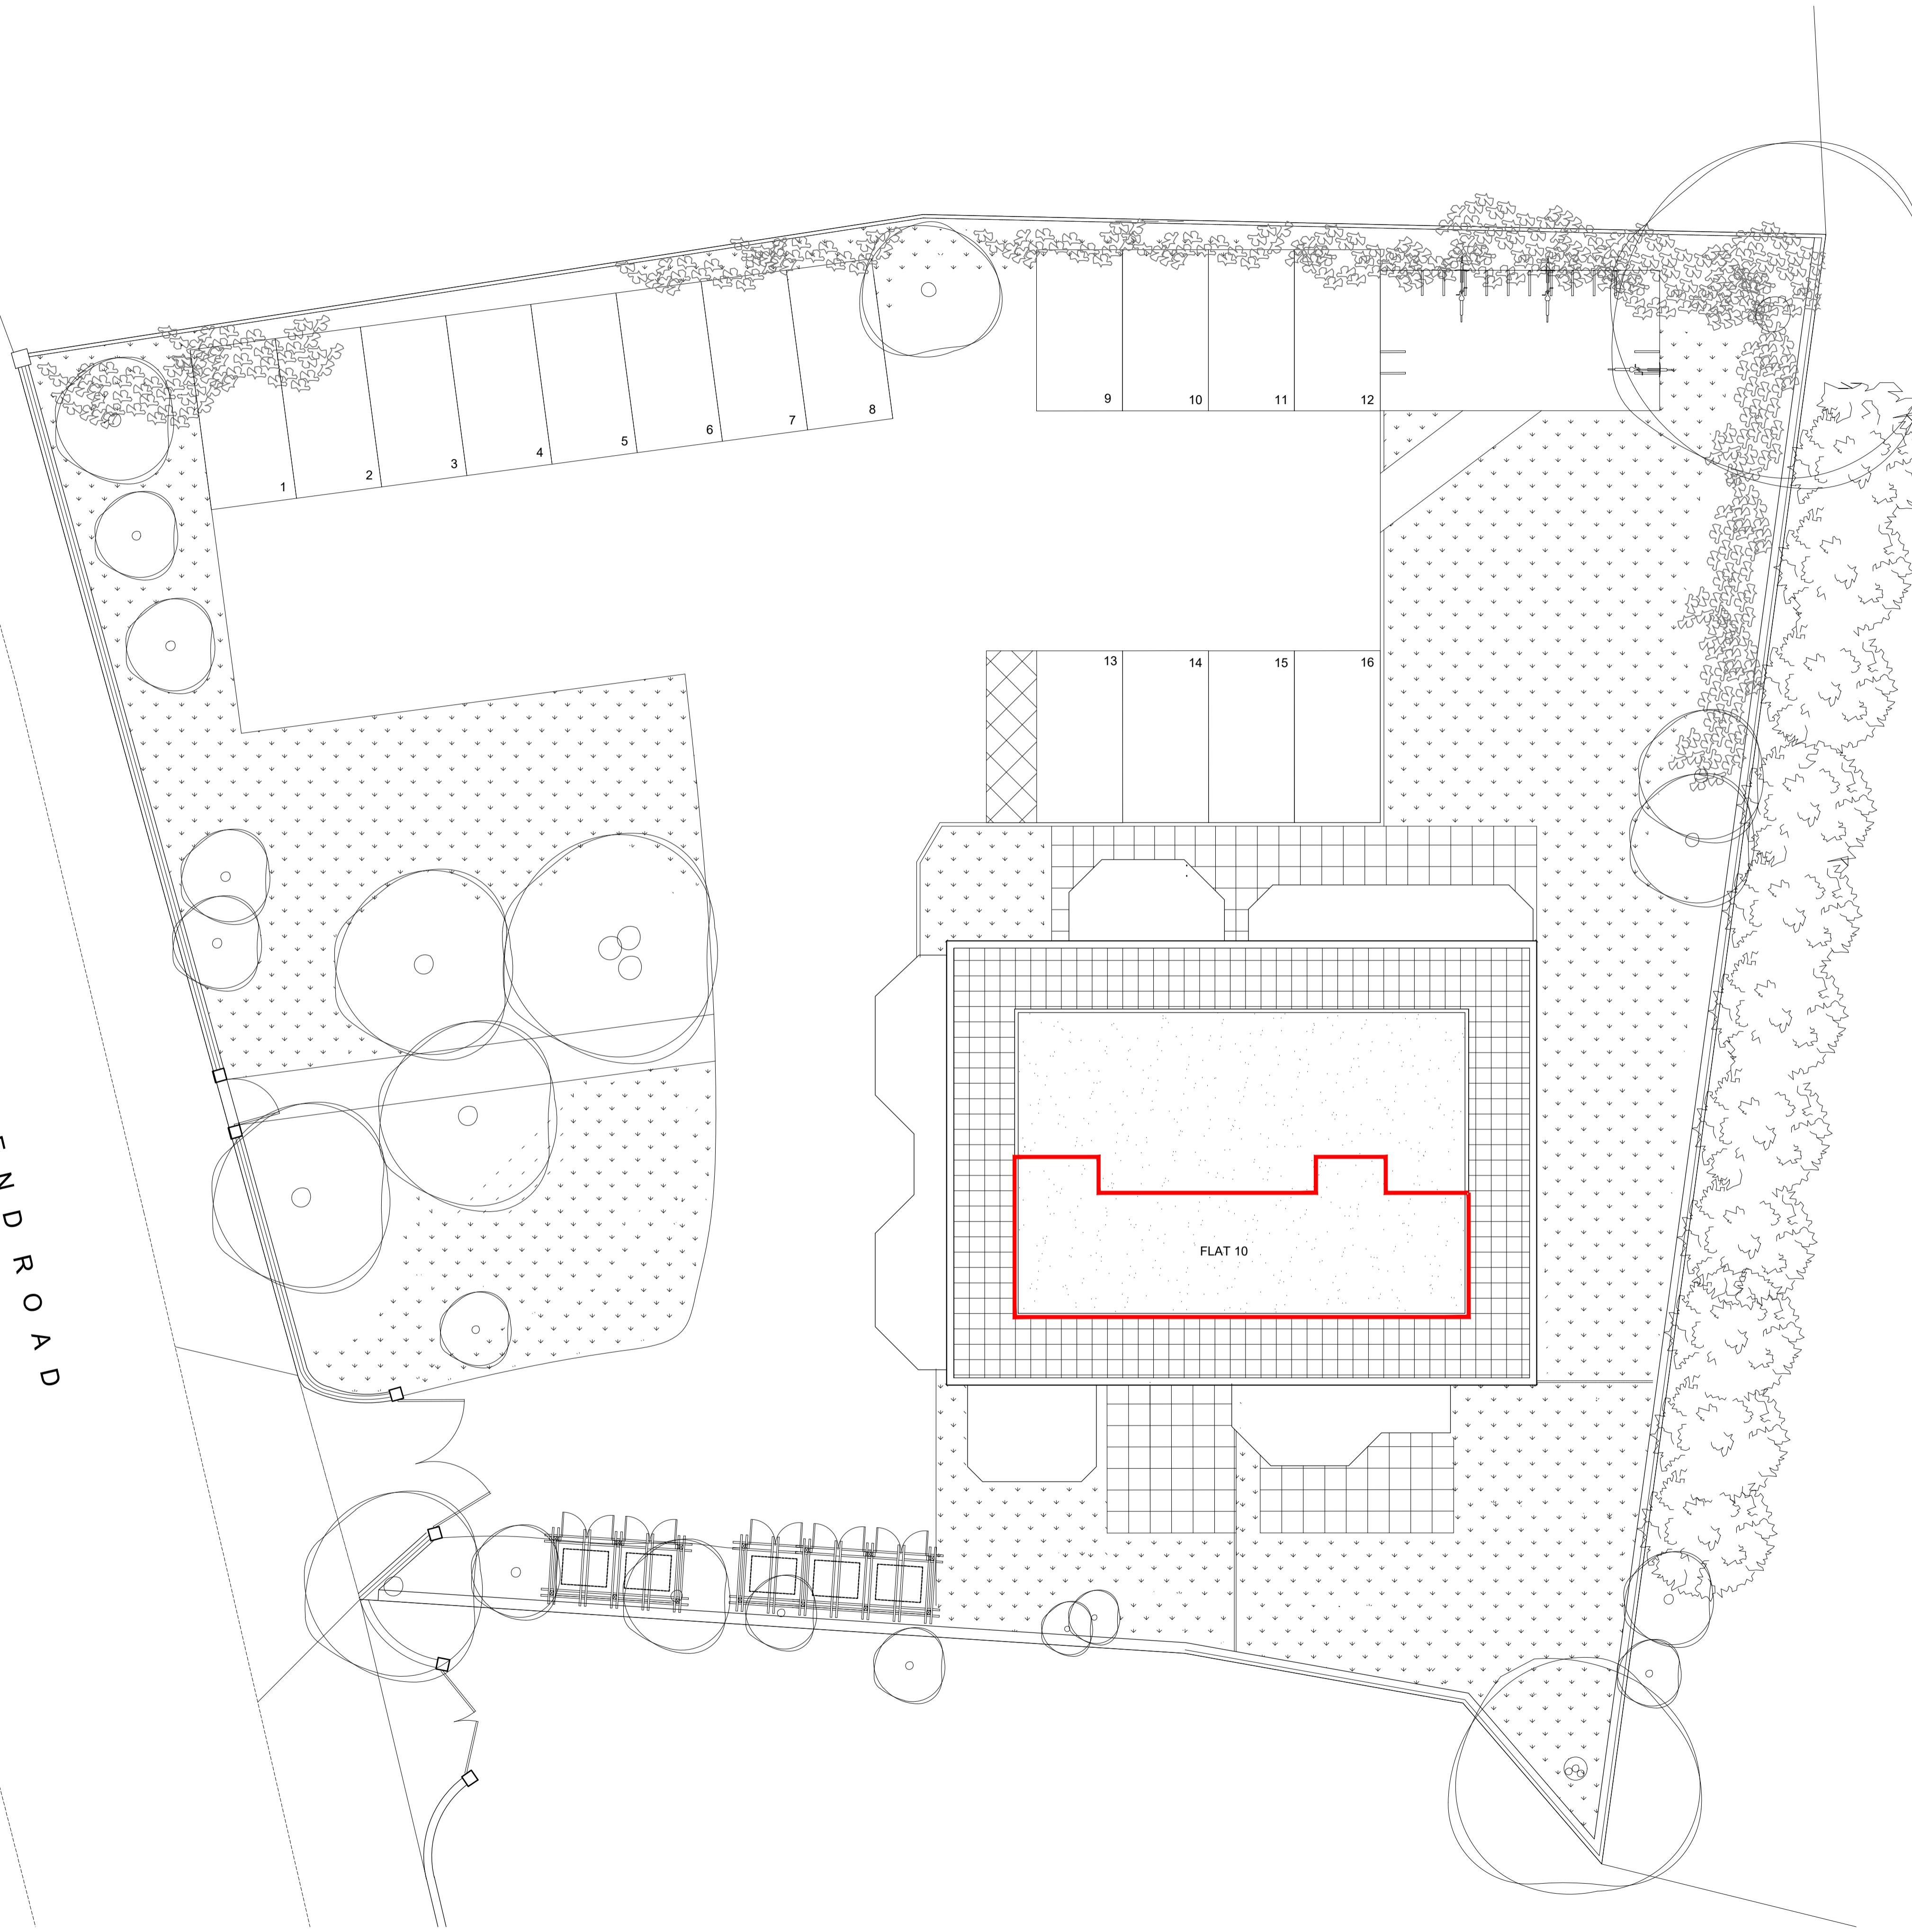

AMENDMENTS DATE REV.
COPYRIGHT RESERVED
ALL SCALED DIMENSIONS MUST BE VERIFIED ON SITE


JOB
SPRINGFIELD HOUSE,
HAYES END ROAD,
HAYES,
MIDDLESEX, UB4 8EH

CLIENT
JOSEPH HECHT

DRAWING
SITE PLAN

DALE VENN ARCHITECTS
Architects, Planners & Surveyors
HIGH HOUSE, HARLINGTON ROAD,
HILLINGDON, MIDDLESEX 01895-237345

SCALE 1:100 @A1
DATE MAY 24
DRAWN LK
CHECKED DV

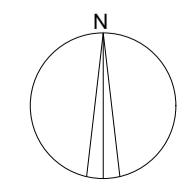

DRAWING No. REV.
4807-103