

UNIT 1 - 61sqm GIFA
2 bed simplex unit
UNIT 2 - 61sqm GIFA
2 bed simplex unit
UNIT 3 - 78sqm GIFA
2 bed duplex unit
UNIT 4 - 78sqm GIFA
2 bed duplex unit
UNIT 5 - 72sqm GIFA
2 bed duplex unit


DRAWING CAN BE SCALED FOR PLANNING PURPOSES
ONLY AT PLANNING DEPARTMENT RISK OF ERROR

for planning

**DRAWING NOT TO BE SCALED.
ALL DIMENSIONS TO BE CHECKED ON SITE.**

**REFER TO ALL OTHER RELEVANT DRAWING AND SPECIFICATIONS.
IN CASE OF ANY DISCREPANCY OR AMBIGUITY REFER TO C.A**

PROJECT	12 Great Central Avenue, Ruislip, HA4 6UD		
DRAWING	Ground Floor Plan - Proposed		
SCALE	1:100 @ A3		
DATE	April 2024		
DRAWING		REV	
	1	1	

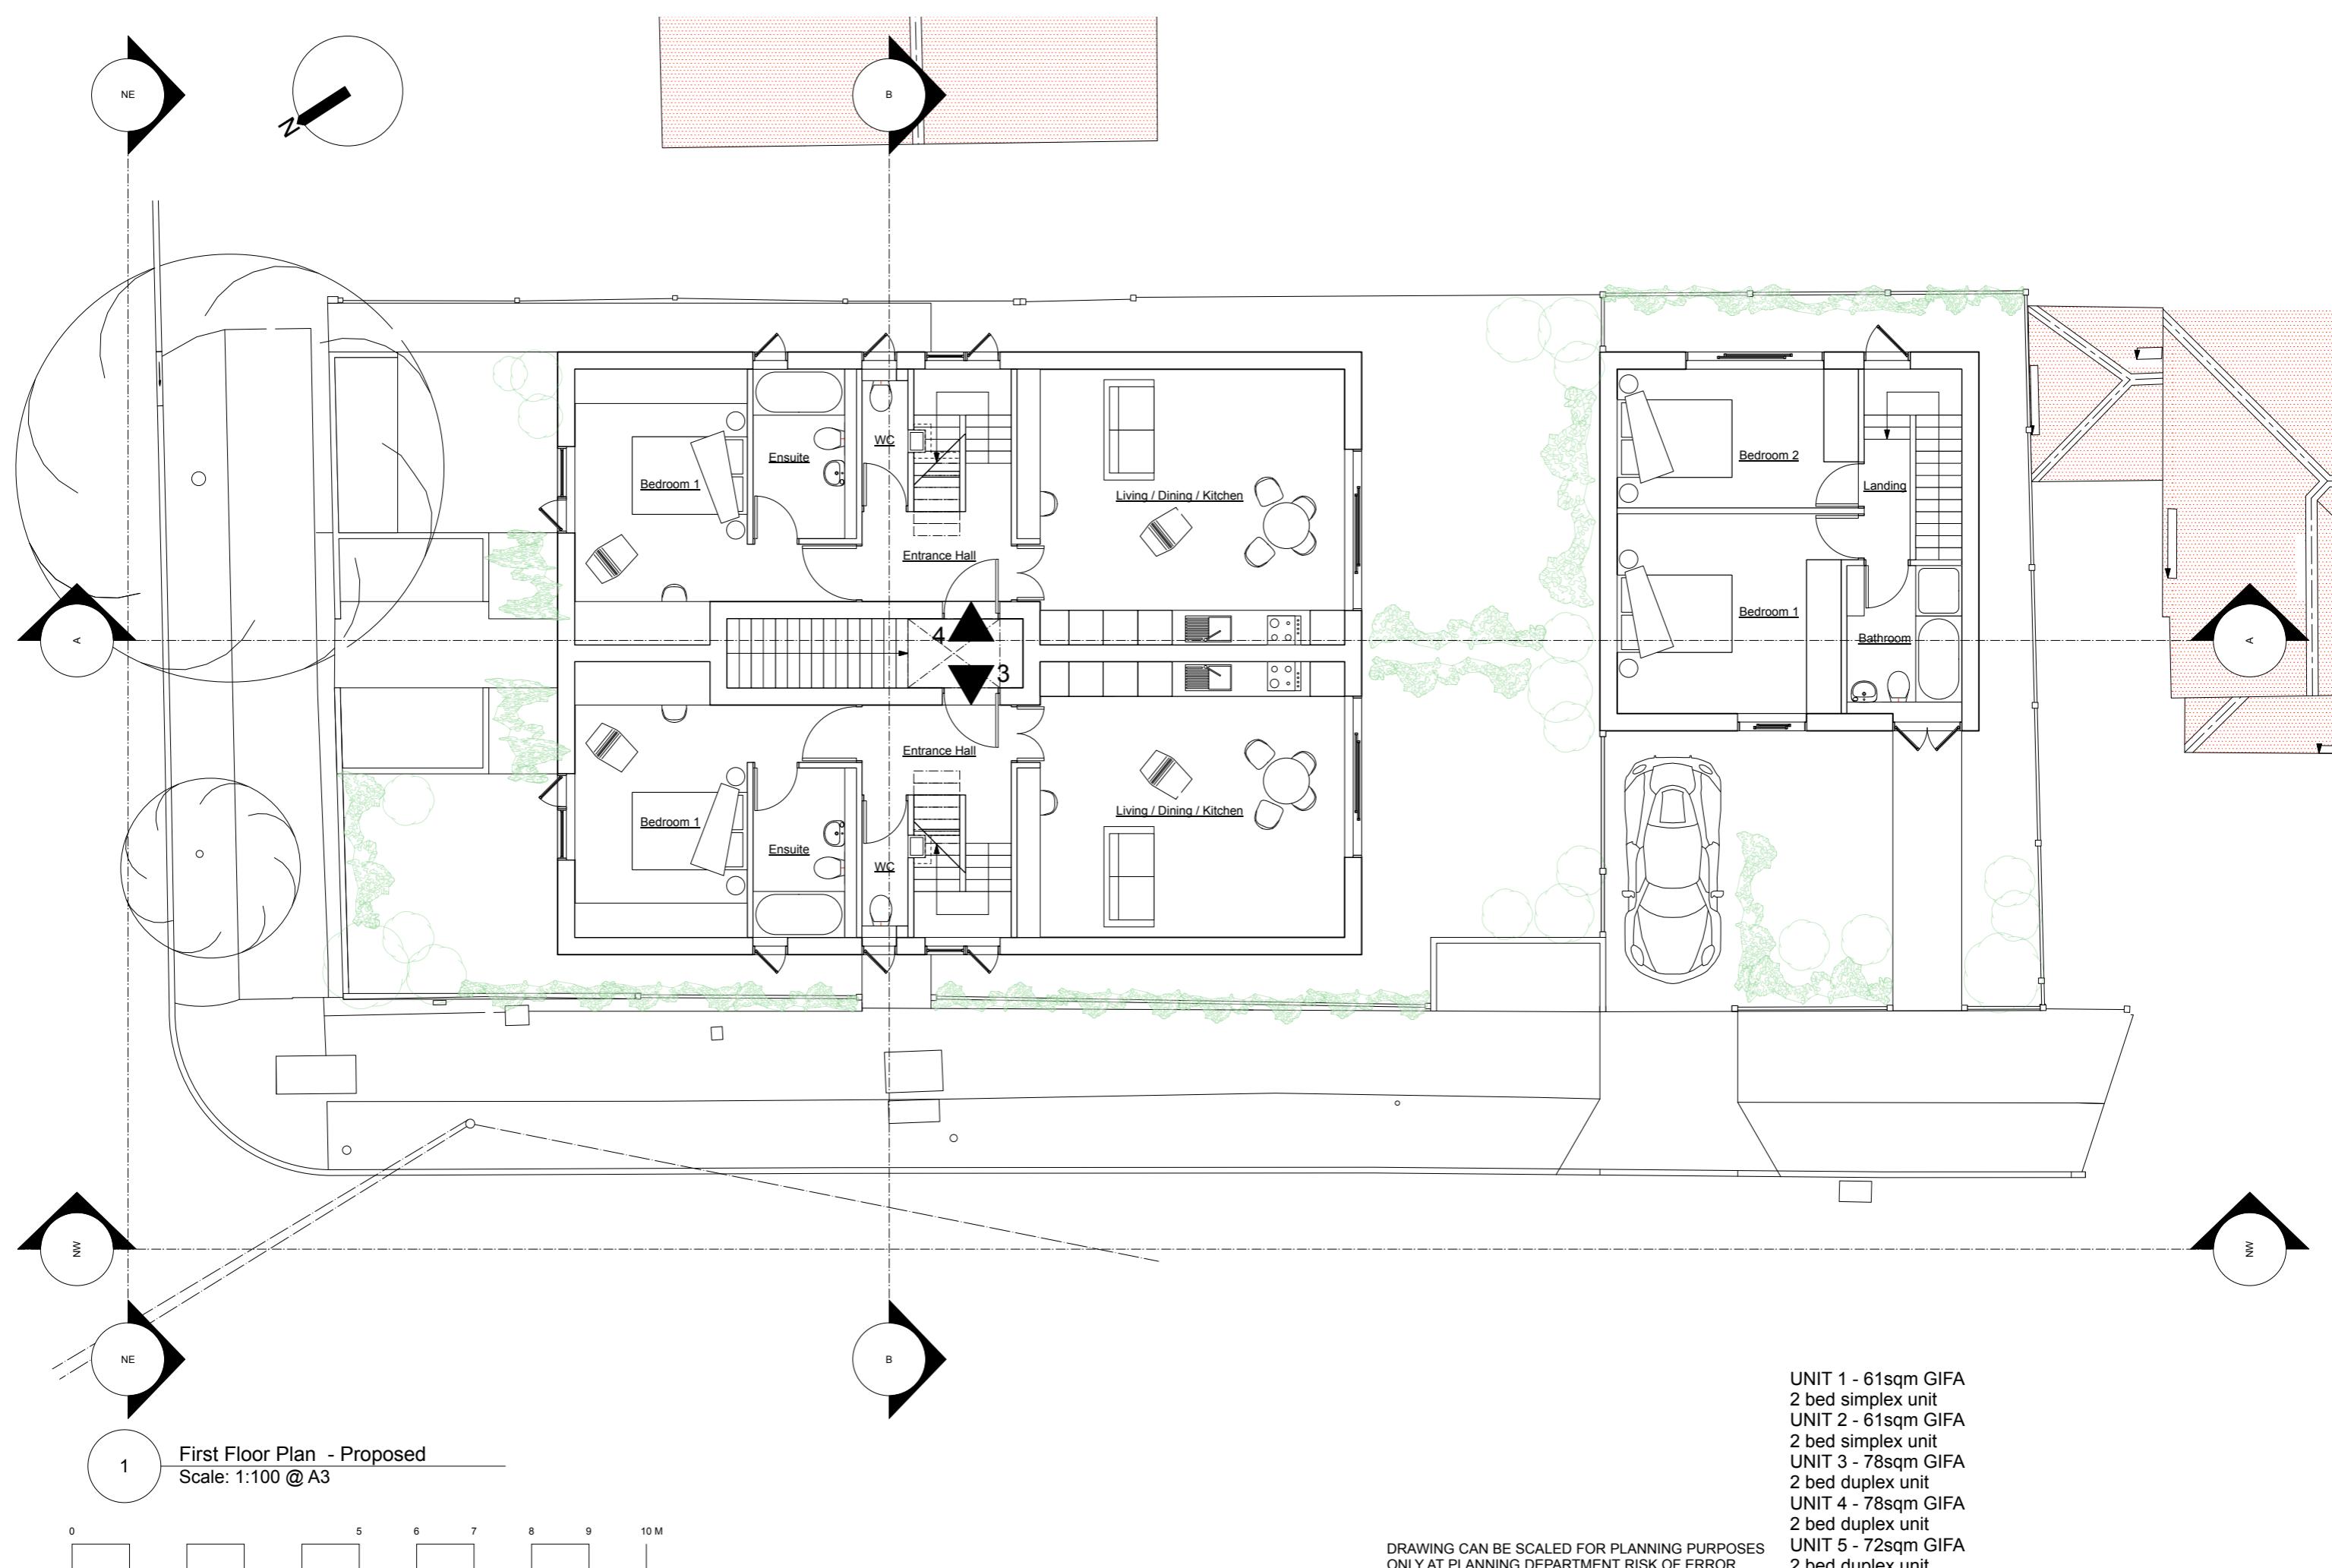

REVISIONS


10-May-24	PLANNING SUBMISSION


for planning

DRAWING NOT TO BE SCALED.
ALL DIMENSIONS TO BE CHECKED ON SITE.

REFER TO ALL OTHER RELEVANT DRAWING AND SPECIFICATIONS.
IN CASE OF ANY DISCREPANCY OR AMBIGUITY REFER TO C.A.

PROJECT DRAWING SCALE DATE	12 Great Central Avenue, Ruislip, HA4 6UD First Floor Plan - Proposed 1:100 @ A3 April 2024
DRAWING	420.PL.10

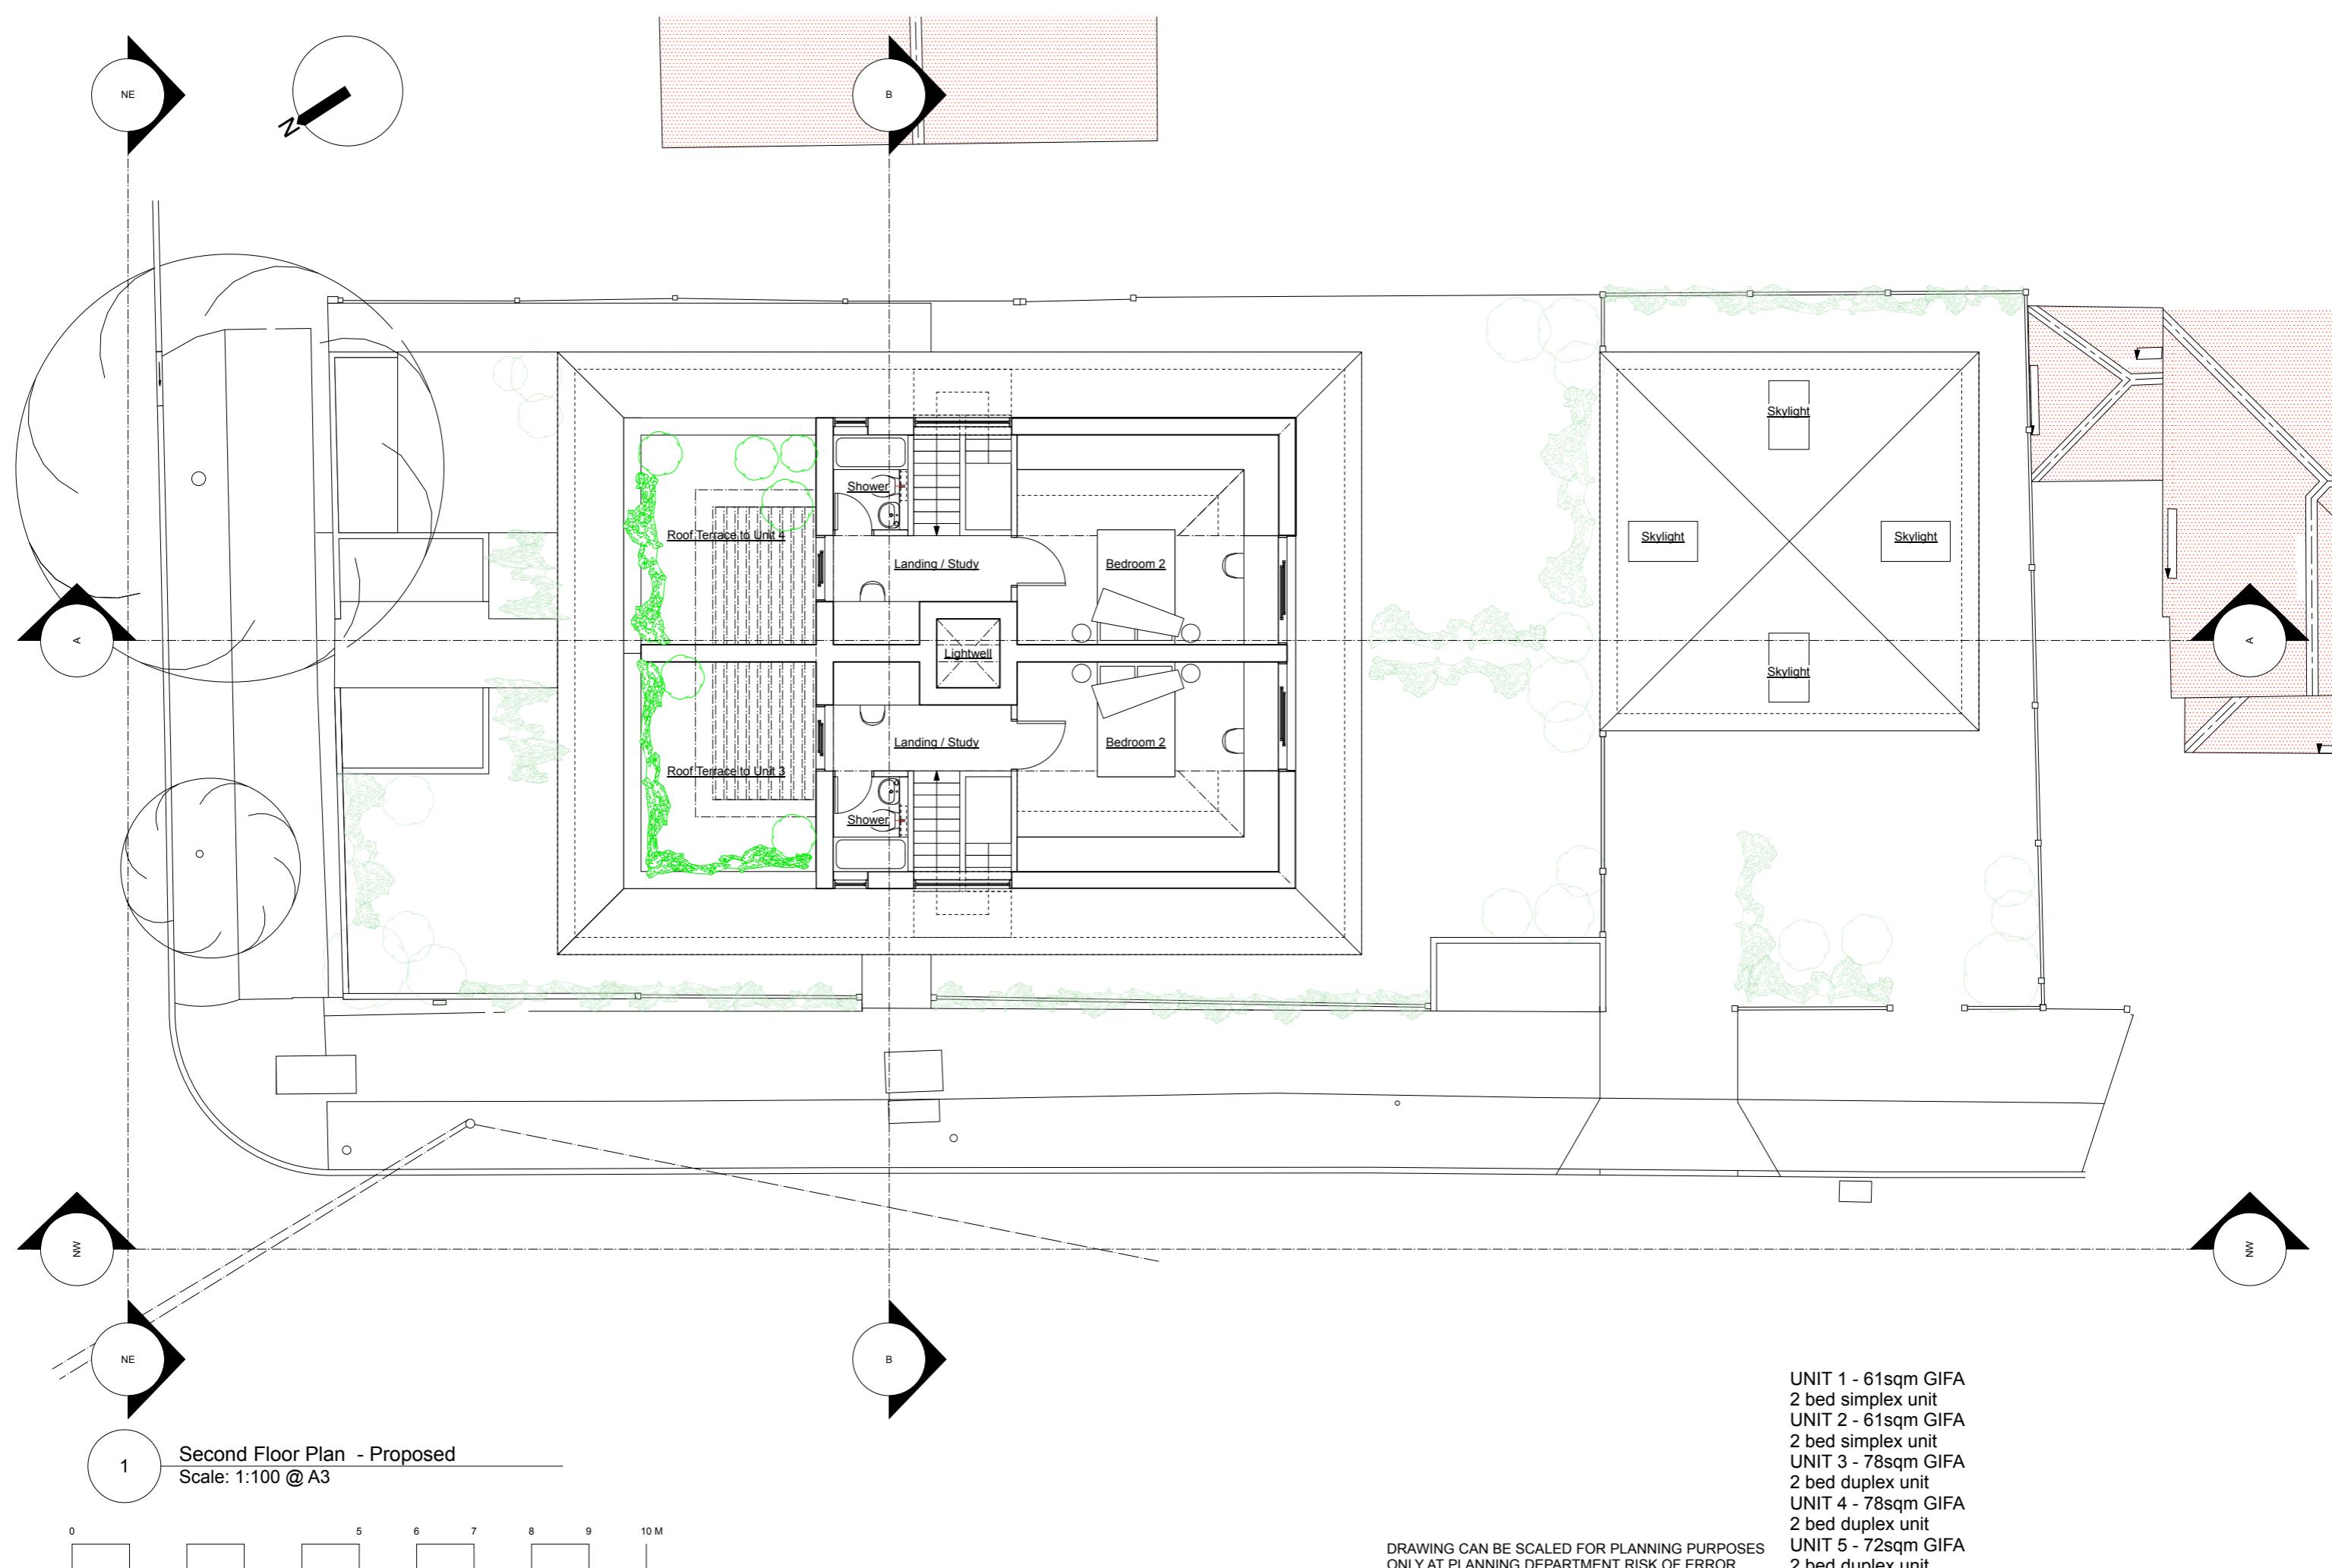

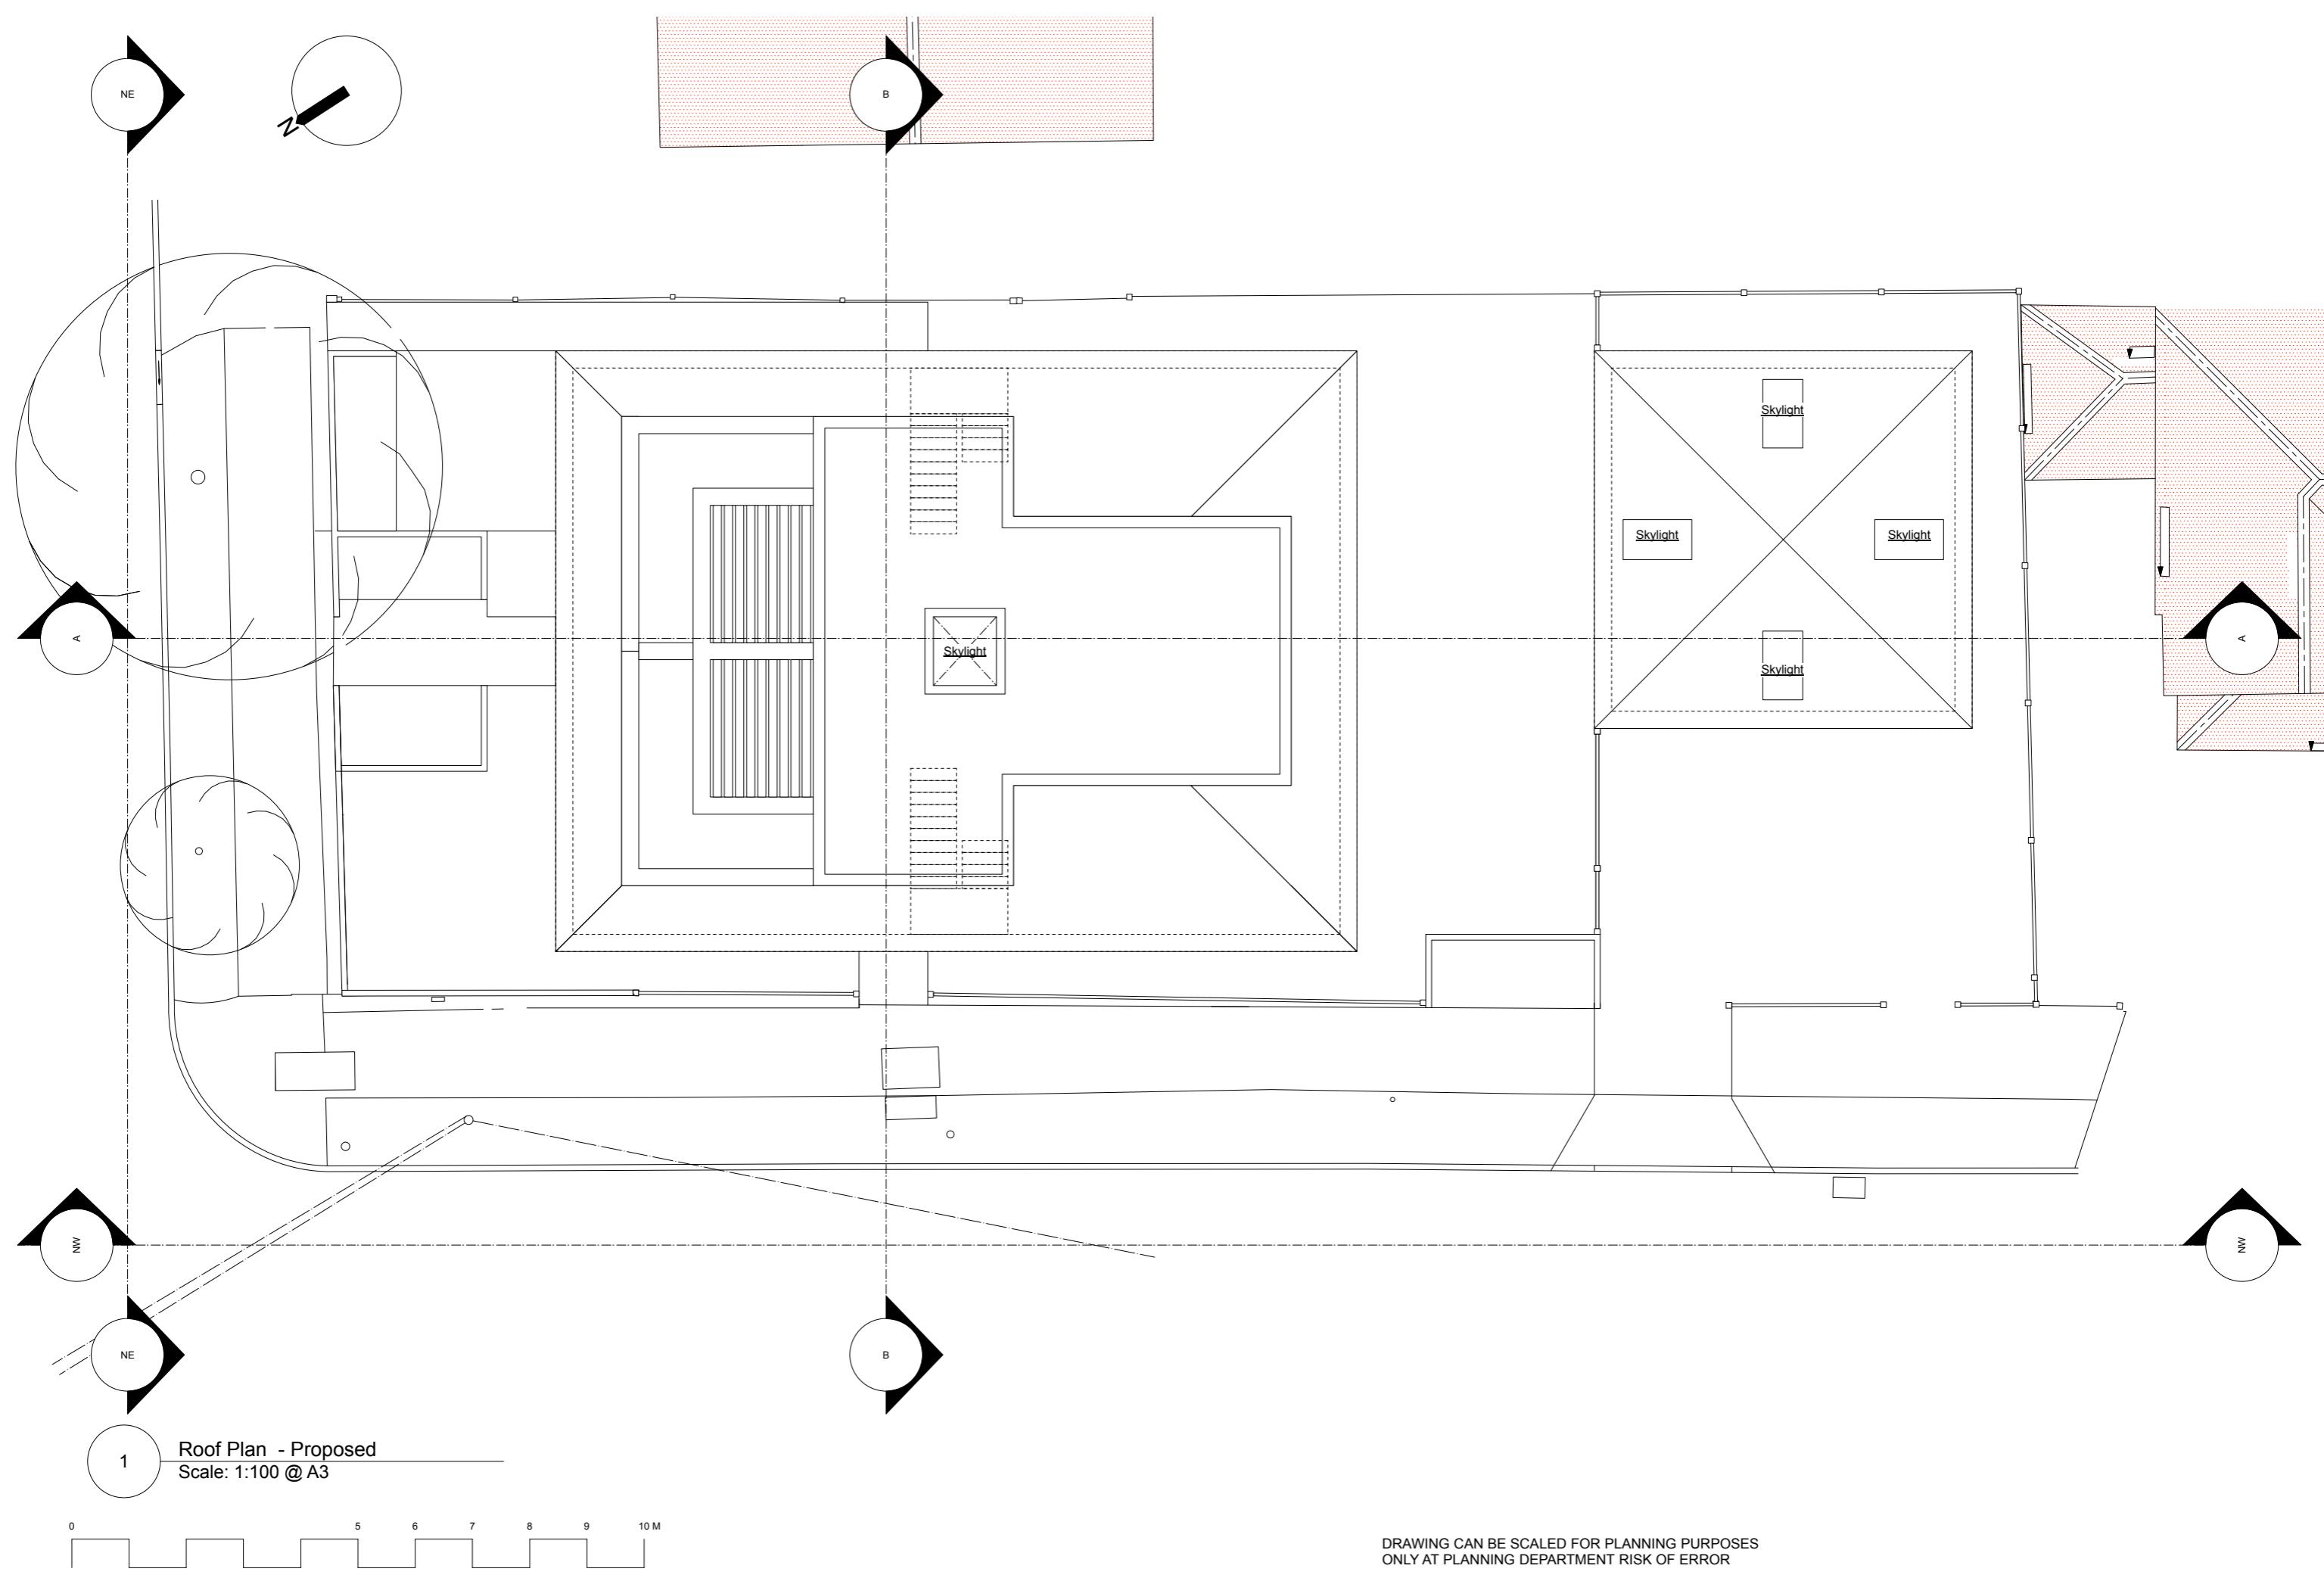

REVISIONS

A-1	10-May-24	PLANNING SUBMISSION


for planning

DRAWING NOT TO BE SCALED.
ALL DIMENSIONS TO BE CHECKED ON SITE.
REFER TO ALL OTHER RELEVANT DRAWING AND SPECIFICATIONS.
IN CASE OF ANY DISCREPANCY OR AMBIGUITY REFER TO C.A.

PROJECT
DRAWING
SCALE
DATE
DRAWING
REV
-A

12 Great Central Avenue, Ruislip, HA4 6UD
Roof Plan - Proposed
1:100 @ A3
April 2024
420.PL.12

EVONORT
architects + designers
65 Crown Street Harrow HA2 0HX • 020 8510 9311 • studio@evonort.co.uk

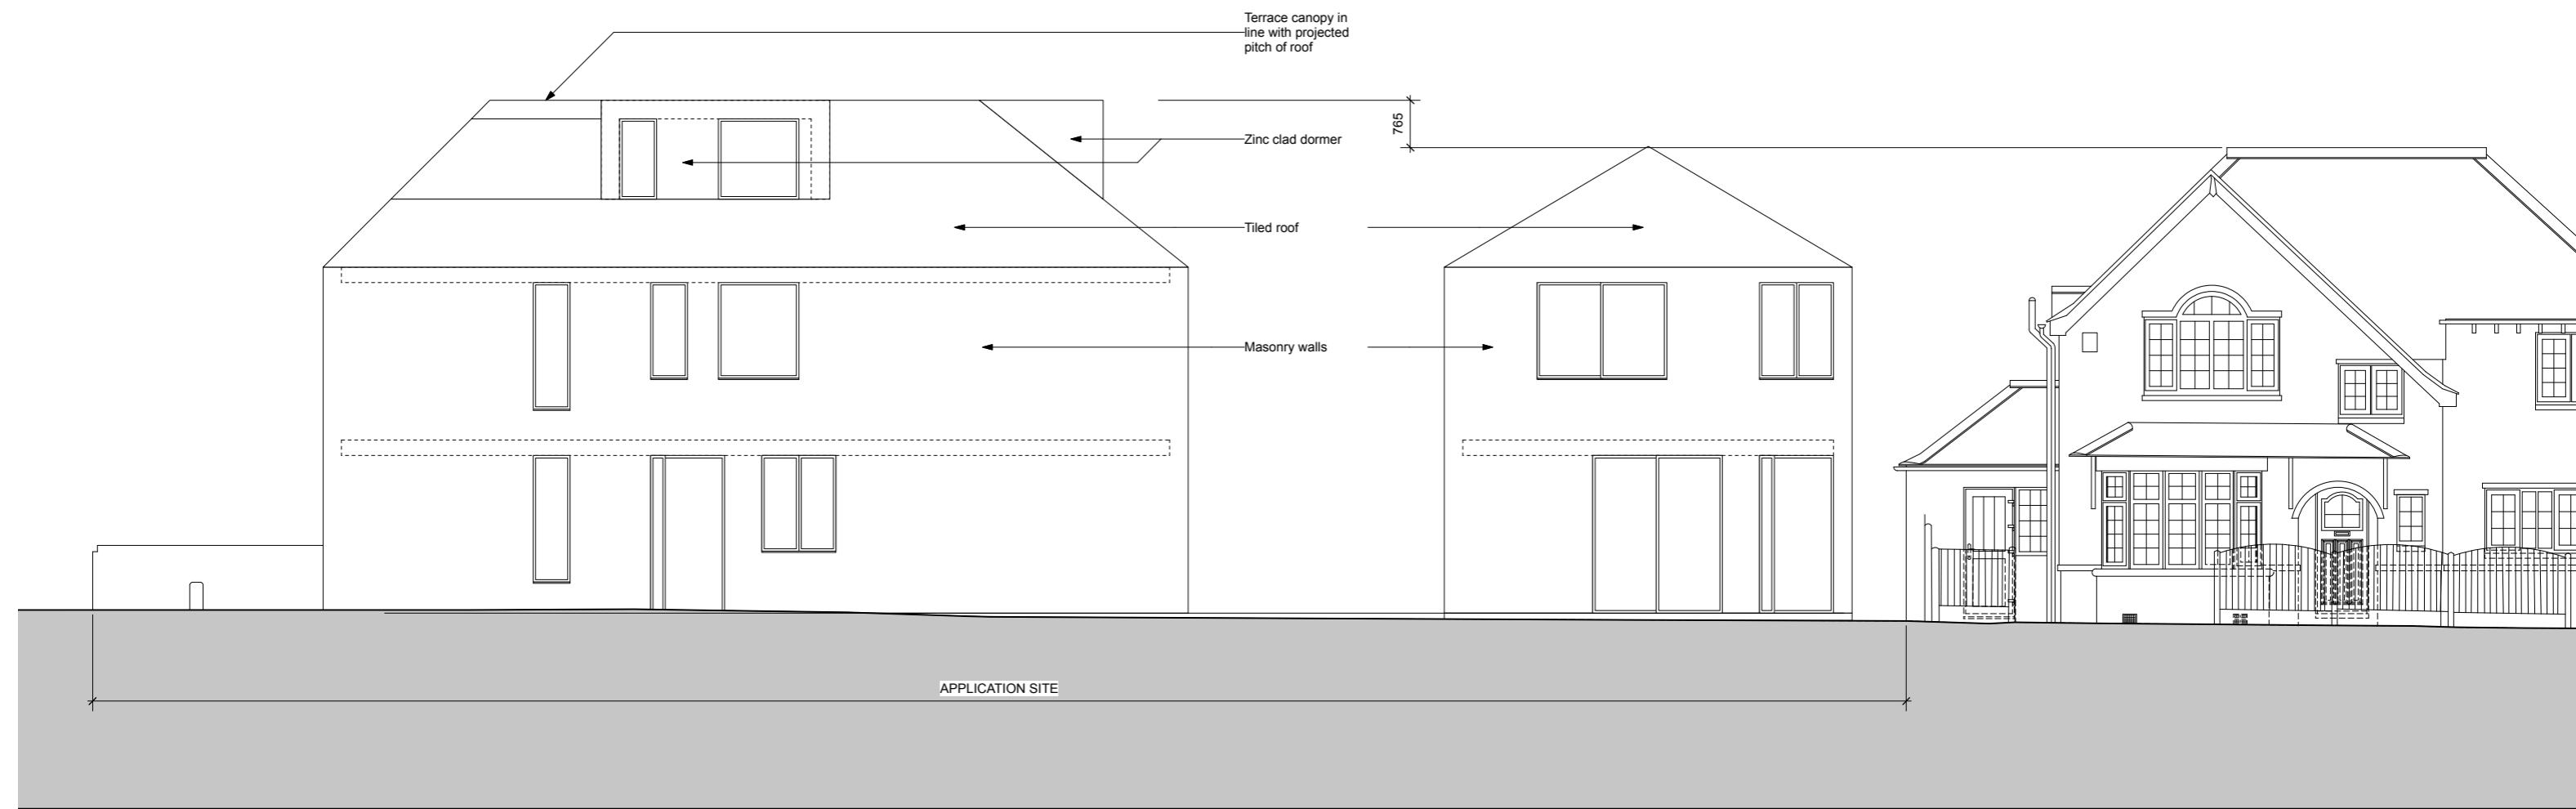

1 North-West Elevation - Proposed
Scale: 1:100 @ A3

Scale: 1:100 @ A3

DRAWING CAN BE SCALED FOR PLANNING PURPOSES
ONLY AT PLANNING DEPARTMENT RISK OF ERROR

DRAWING NOT TO BE SCALED.
ALL DIMENSIONS TO BE CHECKED ON SITE.

REFER TO ALL OTHER RELEVANT DRAWINGS AND SPECIFICATIONS.
IN CASE OF ANY DISCREPANCY OR AMBIGUITY, PREFER TO C.A.


for planning

DRAWING NOT TO BE SCALED.
ALL DIMENSIONS TO BE CHECKED ON SITE.


PROJECT 12 Great Central Avenue, Ruislip, HA4 6UD
DRAWING North West Elevation - Proposed
SCALE 1:100 @ A3

EVONORT

REVISIONS

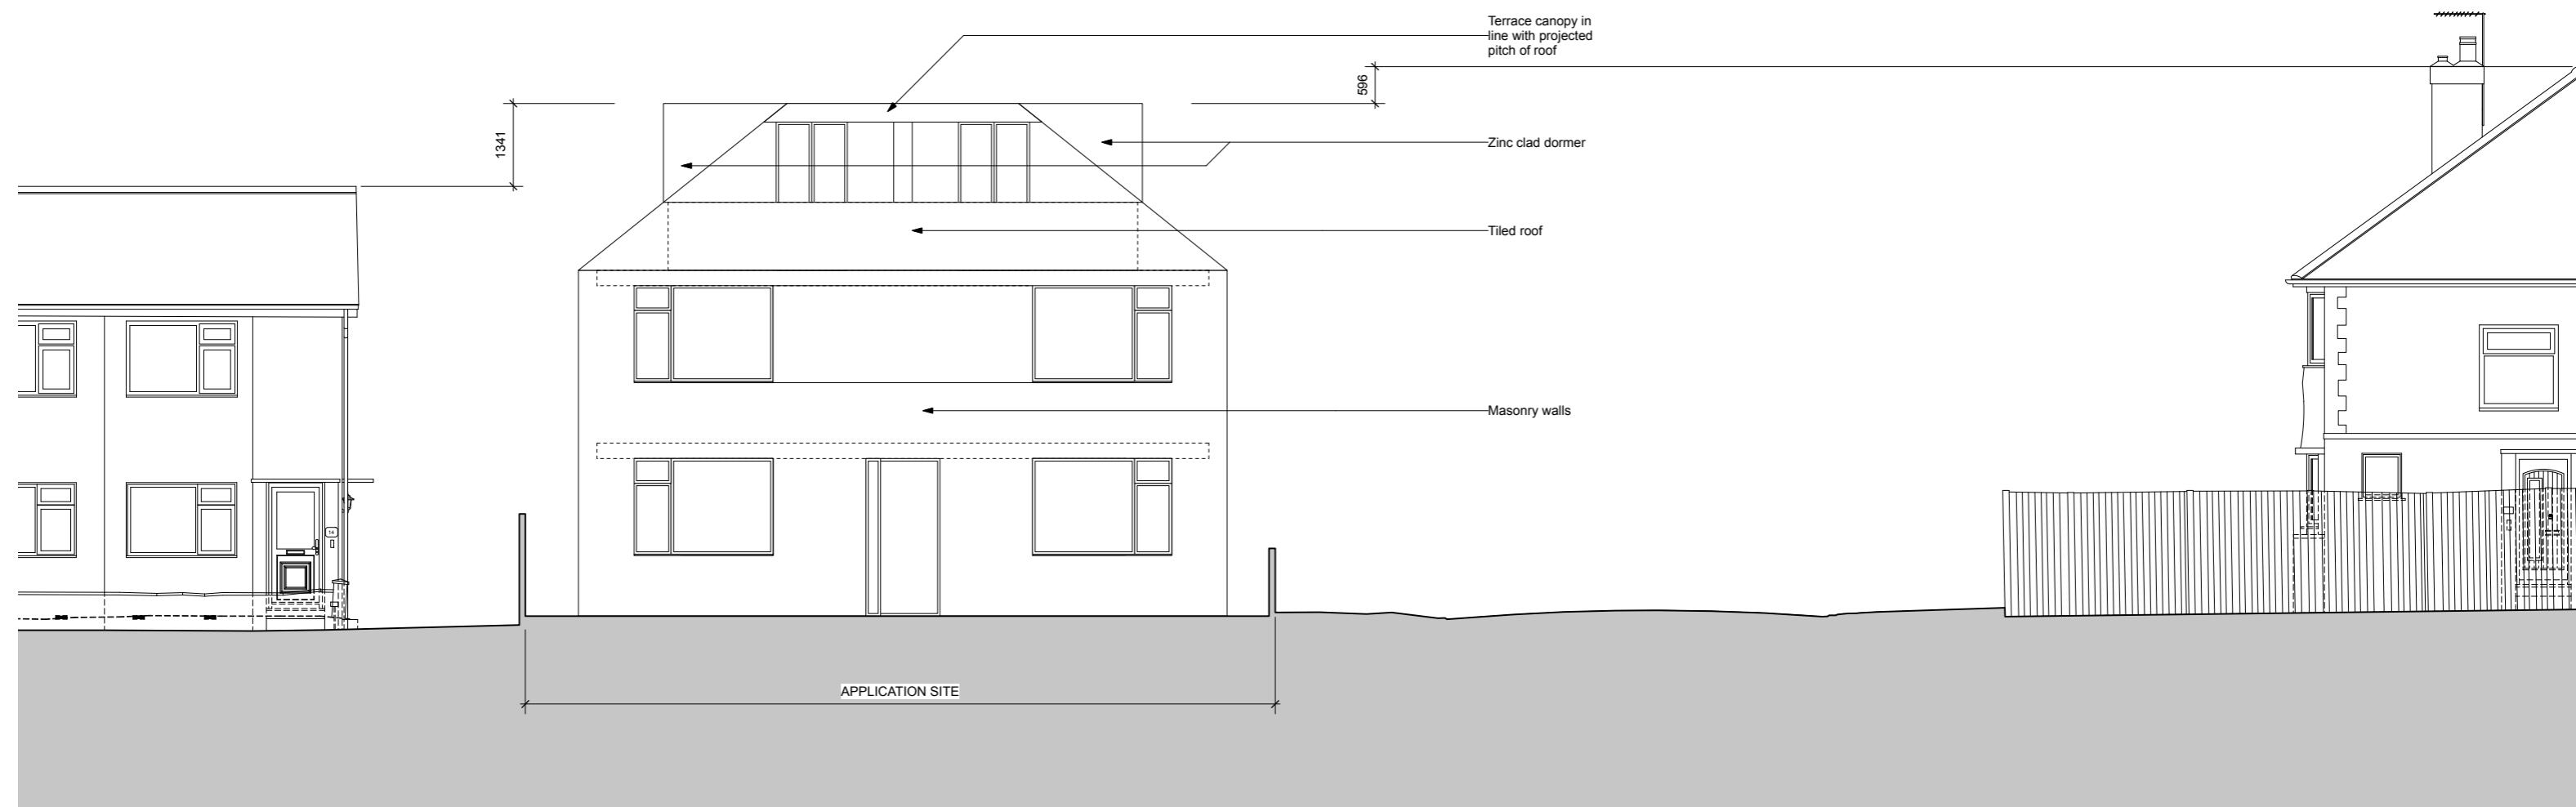

1 North-East Elevation - Proposed
Scale: 1:100 @ A3

 

DRAWING CAN BE SCALED FOR PLANNING PURPOSES
ONLY AT PLANNING DEPARTMENT RISK OF ERROR

REVISIONS


10-May-24	PLANNING SUBMISSION

for planning


DRAWING NOT TO BE SCALED.
ALL DIMENSIONS TO BE CHECKED ON SITE.

REFER TO ALL OTHER RELEVANT DRAWING AND SPECIFICATIONS.
IN CASE OF ANY DISCREPANCY OR AMBIGUITY REFER TO C.A.

PROJECT DRAWING SCALE DATE	12 Great Central Avenue, Ruislip, HA4 6UD North East Elevation - Proposed 1:100 @ A3 April 2024
DRAWING	420.PL.14

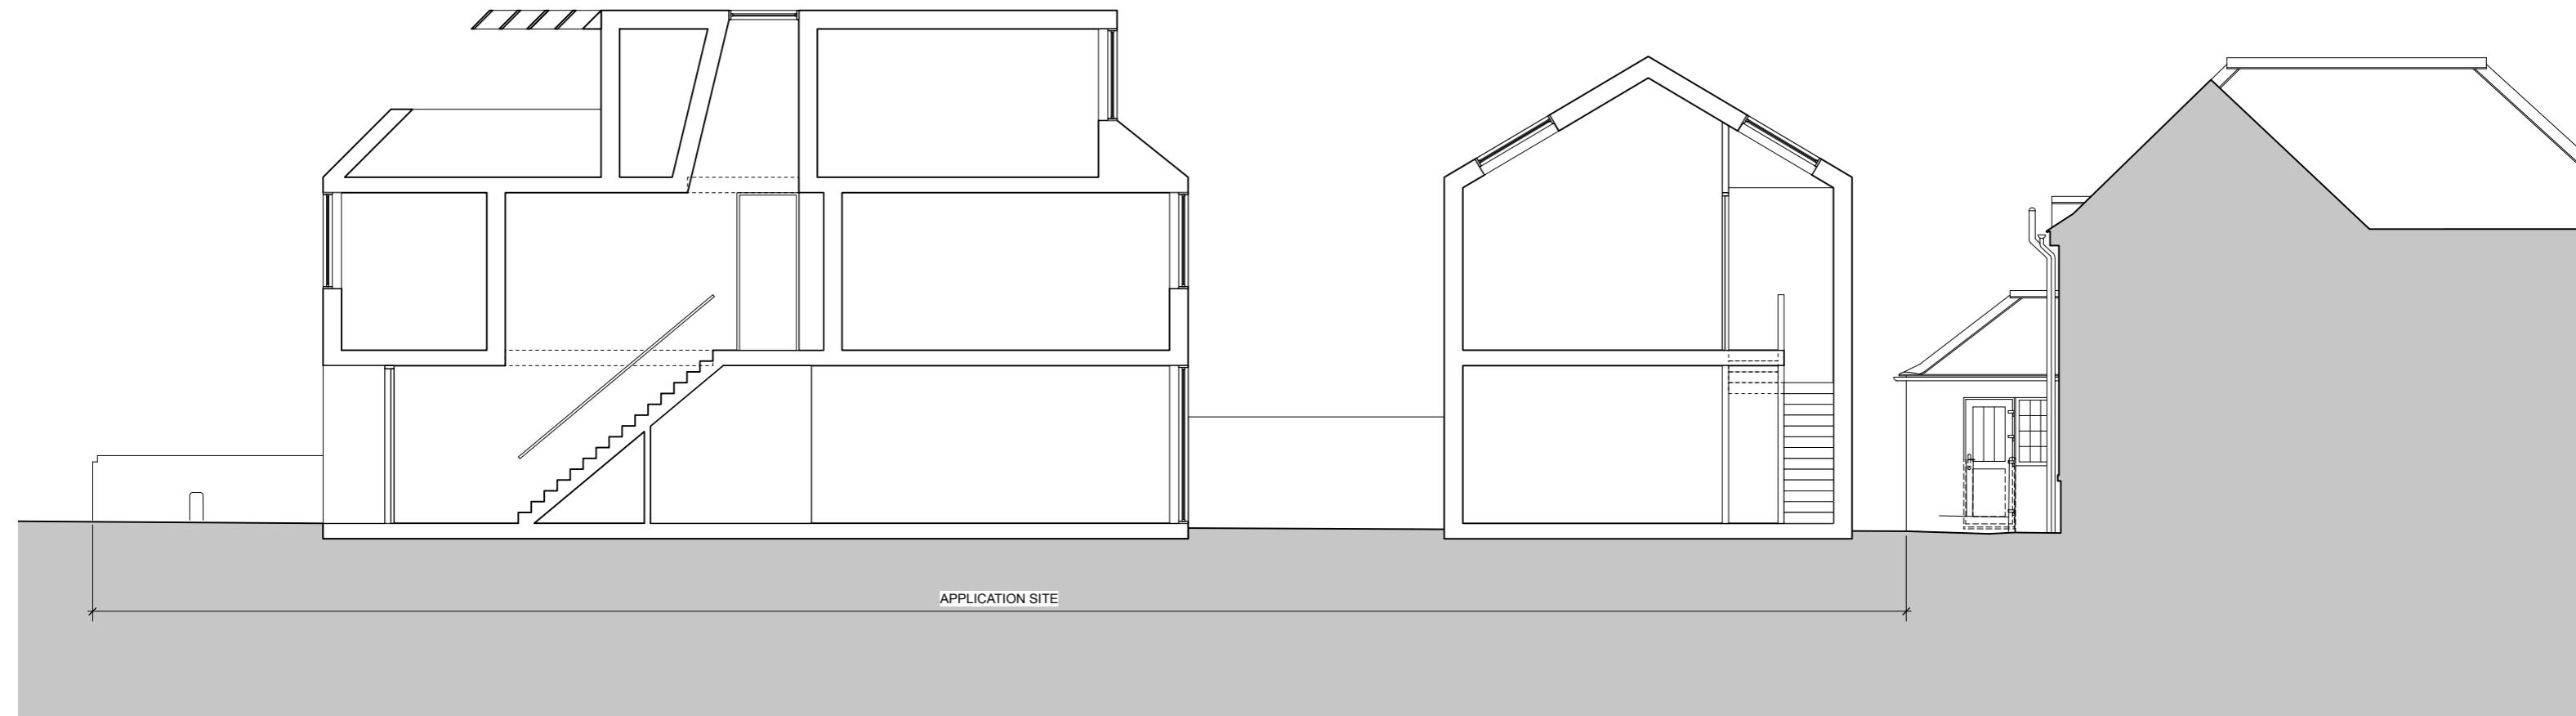

1 Section AA - Proposed
Scale: 1:100 @ A3

 

DRAWING CAN BE SCALED FOR PLANNING PURPOSES
ONLY AT PLANNING DEPARTMENT RISK OF ERROR

REVISIONS

10-May-24	PLANNING SUBMISSION


for planning

DRAWING NOT TO BE SCALED.
ALL DIMENSIONS TO BE CHECKED ON SITE.


REFER TO ALL OTHER RELEVANT DRAWING AND SPECIFICATIONS.
IN CASE OF ANY DISCREPANCY OR AMBIGUITY REFER TO C.A.

PROJECT DRAWING SCALE DATE	12 Great Central Avenue, Ruislip, HA4 6UD Section AA - Proposed 1:100 @ A3 April 2024
DRAWING	420.PL.15

EVONORT
architects + designers
65 Crown Street Harrow HA2 0HX • 020 8510 9311 • studio@evonort.co.uk

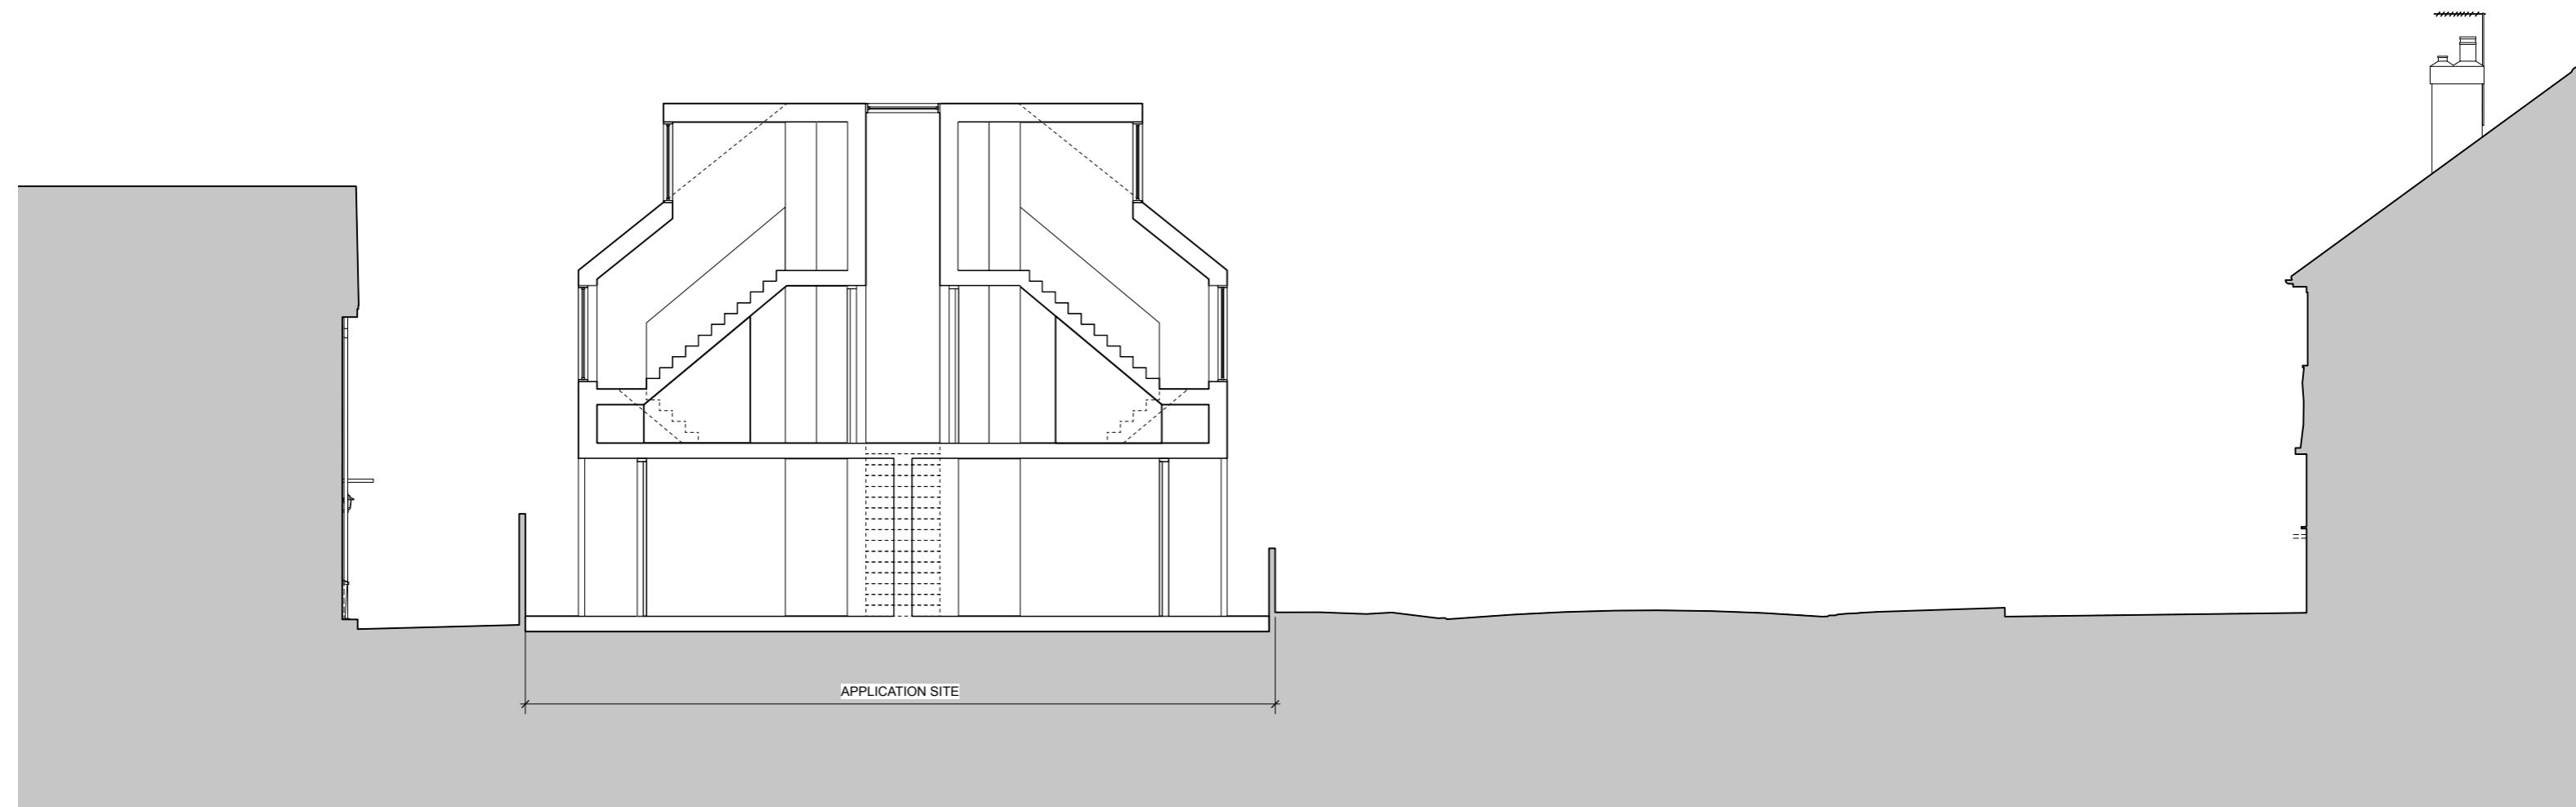

1 Section BB - Proposed
Scale: 1:100 @ A3

 

DRAWING CAN BE SCALED FOR PLANNING PURPOSES
ONLY AT PLANNING DEPARTMENT RISK OF ERROR

REVISIONS

10-May-24	PLANNING SUBMISSION

for planning

DRAWING NOT TO BE SCALED.
ALL DIMENSIONS TO BE CHECKED ON SITE.

REFER TO ALL OTHER RELEVANT DRAWING AND SPECIFICATIONS.
IN CASE OF ANY DISCREPANCY OR AMBIGUITY REFER TO C.A.

PROJECT DRAWING SCALE DATE	12 Great Central Avenue, Ruislip, HA4 6UD Section BB - Proposed 1:100 @ A3 April 2024
DRAWING	420.PL.16

EVONORT
architects + designers
65 Crown Street Harrow HA2 0HX • 020 8510 9311 • studio@evonort.co.uk

-A-