

-A- 10-May-24 PLANNING SUBMISSION

Site Plan - Existing

A graph showing a periodic square wave signal. The x-axis is labeled with values 0, 5, 6, 7, 8, 9, and 10. The y-axis is labeled with values 0, 1, and 2. The signal alternates between level 0 and level 1. The first five cycles are shown, with the last cycle partially visible on the right.

REVISIONS

for planning


DRAWING NOT TO BE SCALED.

ALL DIMENSIONS TO BE CHECKED ON SITE.

REFER TO ALL OTHER RELEVANT DRAWING AND SPECIFICATIONS
IN CASE OF ANY DISCREPANCY OR AMBIGUITY REFER TO C.A

PROJECT	12 Great Central Avenue, Ruislip, HA4 6UD
DRAWING	Site Plan - Existing
SCALE	1:200 @ A3
DATE	April 2024
DRAWING	REV

EVONORT
architects + designers
Row Street Harrow HA2 0HX • 020 8510 9311 • studio@evonor.co.uk

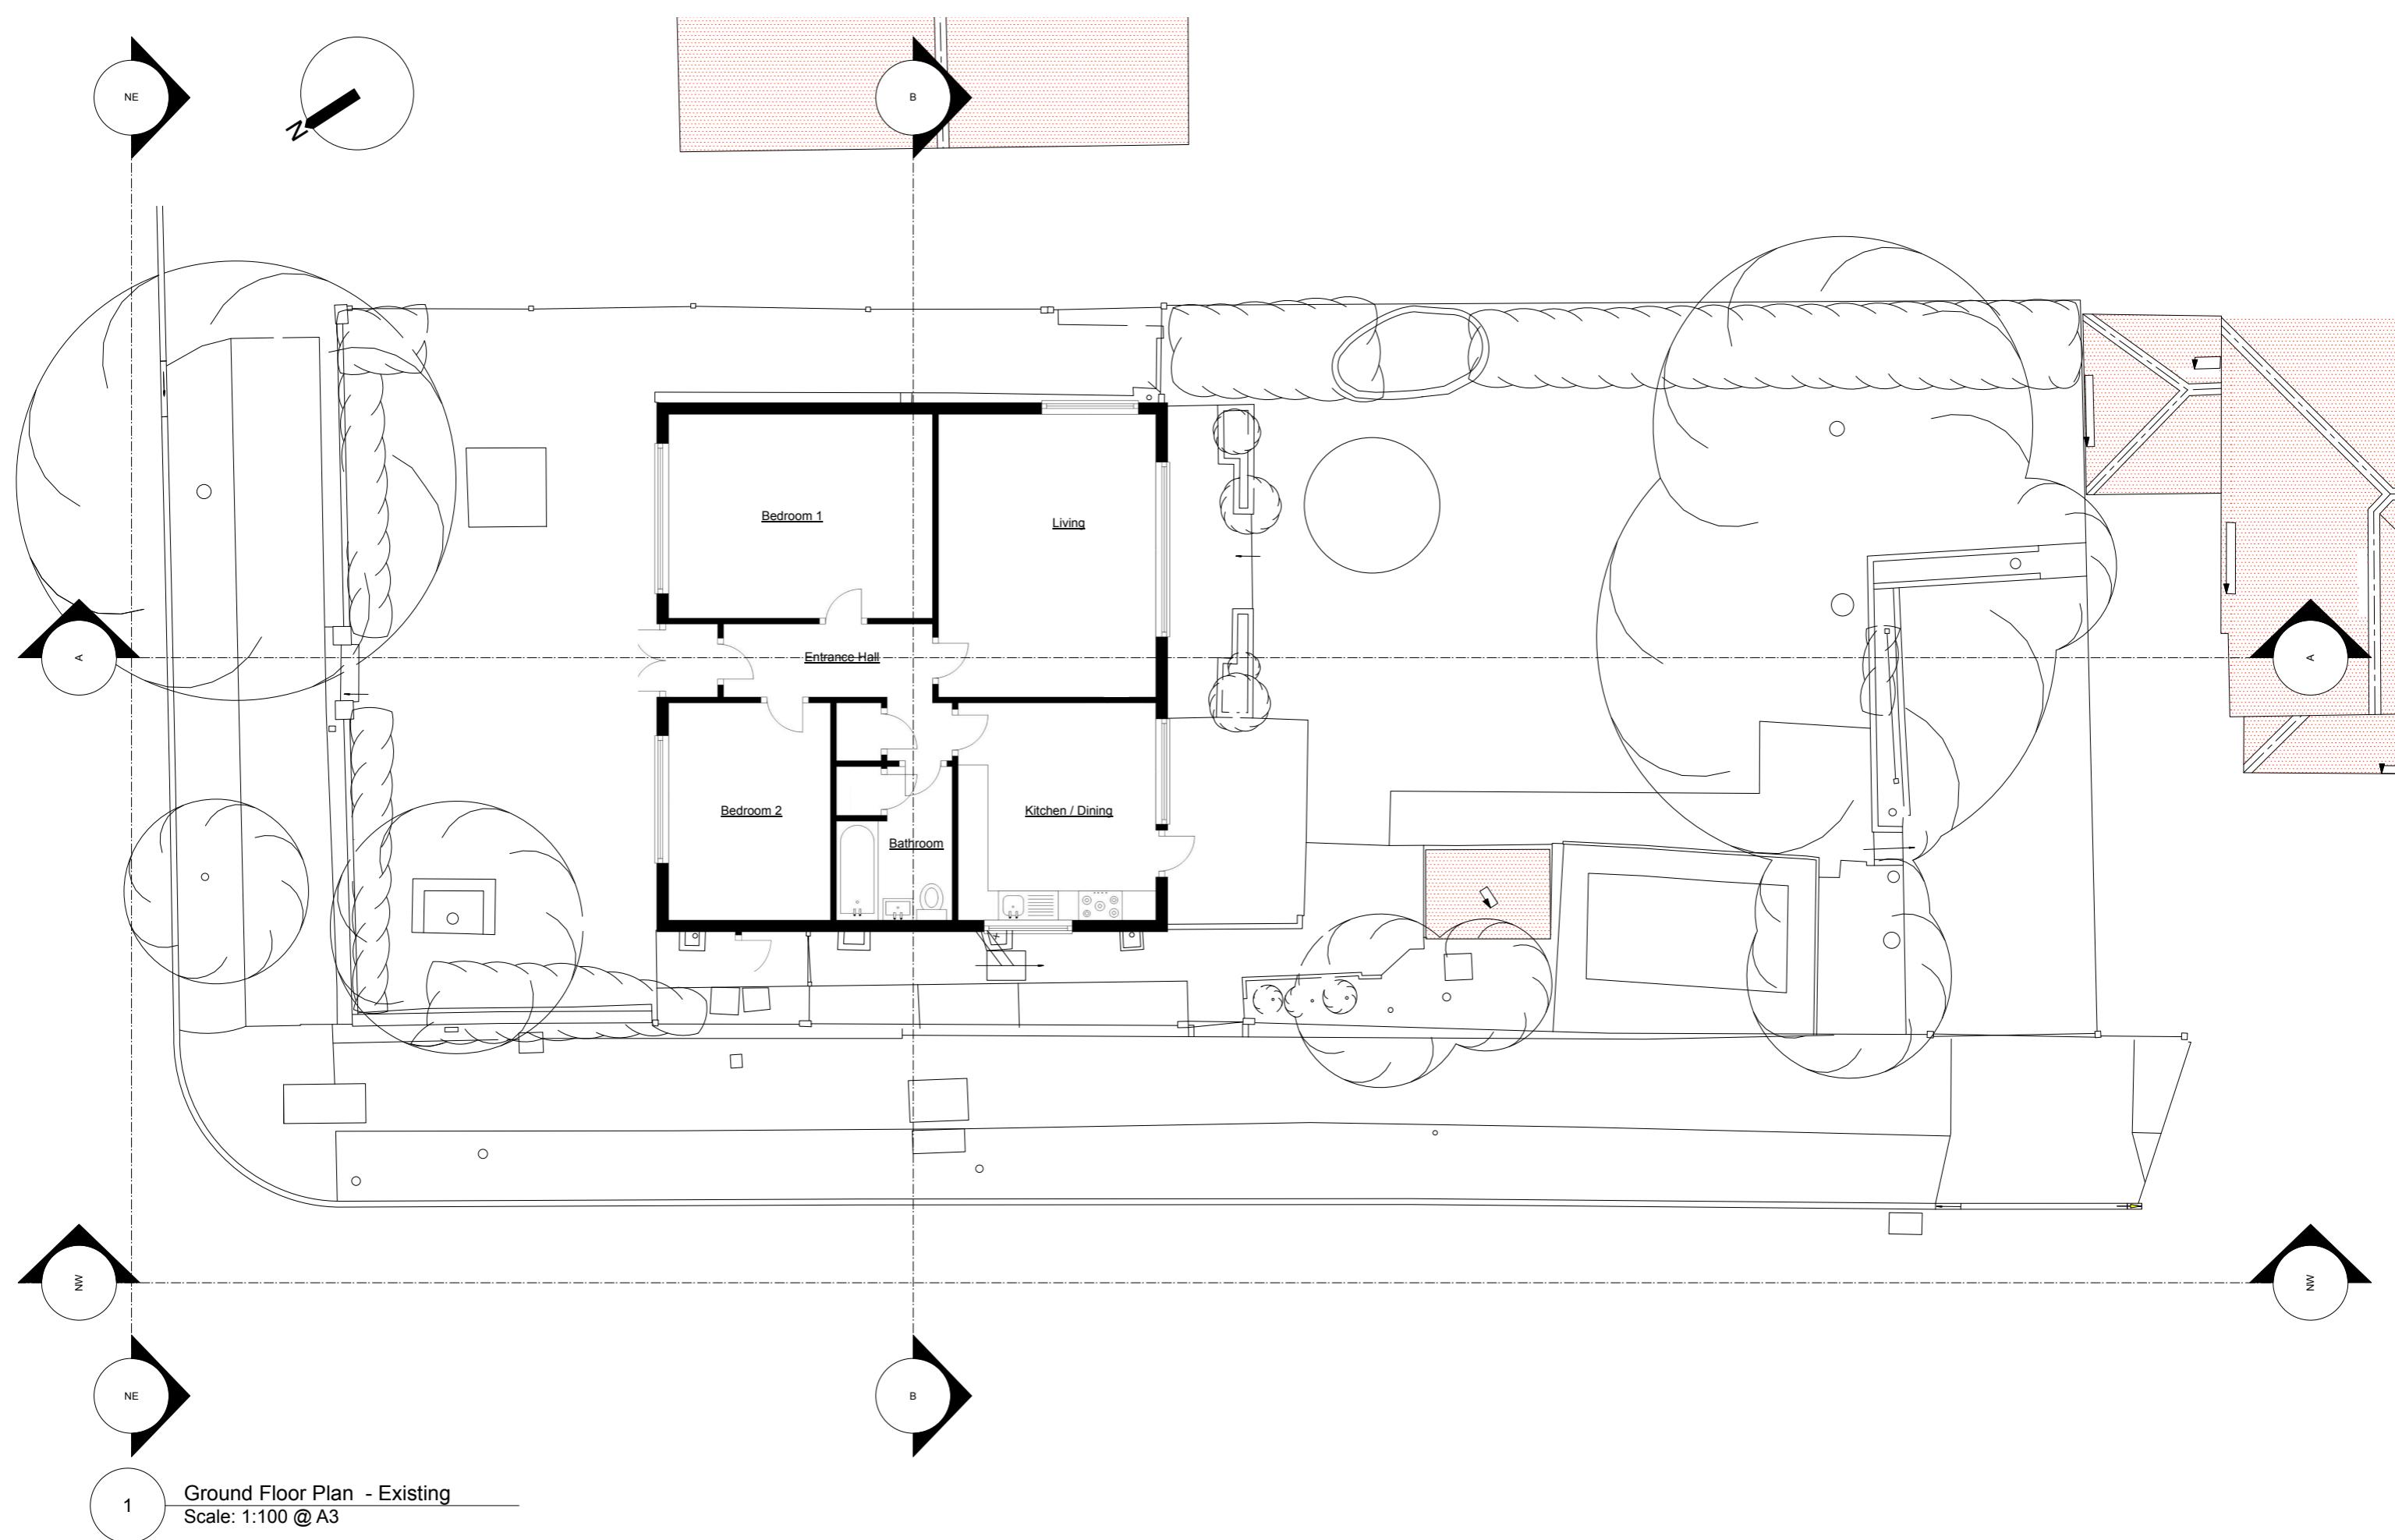

DRAWING CAN BE SCALED FOR PLANNING PURPOSES
ONLY AT PLANNING DEPARTMENT RISK OF ERROR

REVISIONS

10-May-24	PLANNING SUBMISSION


for planning

DRAWING NOT TO BE SCALED.
ALL DIMENSIONS TO BE CHECKED ON SITE.

REFER TO ALL OTHER RELEVANT DRAWING AND SPECIFICATIONS.
IN CASE OF ANY DISCREPANCY OR AMBIGUITY REFER TO C.A.

PROJECT DRAWING SCALE DATE	12 Great Central Avenue, Ruislip, HA4 6UD Ground Floor Plan - Existing 1:100 @ A3 April 2024
DRAWING	420.PL.02

EVONORT
architects + designers
65 Crown Street Harrow HA2 0HX • 020 8510 9311 • studio@evonort.co.uk

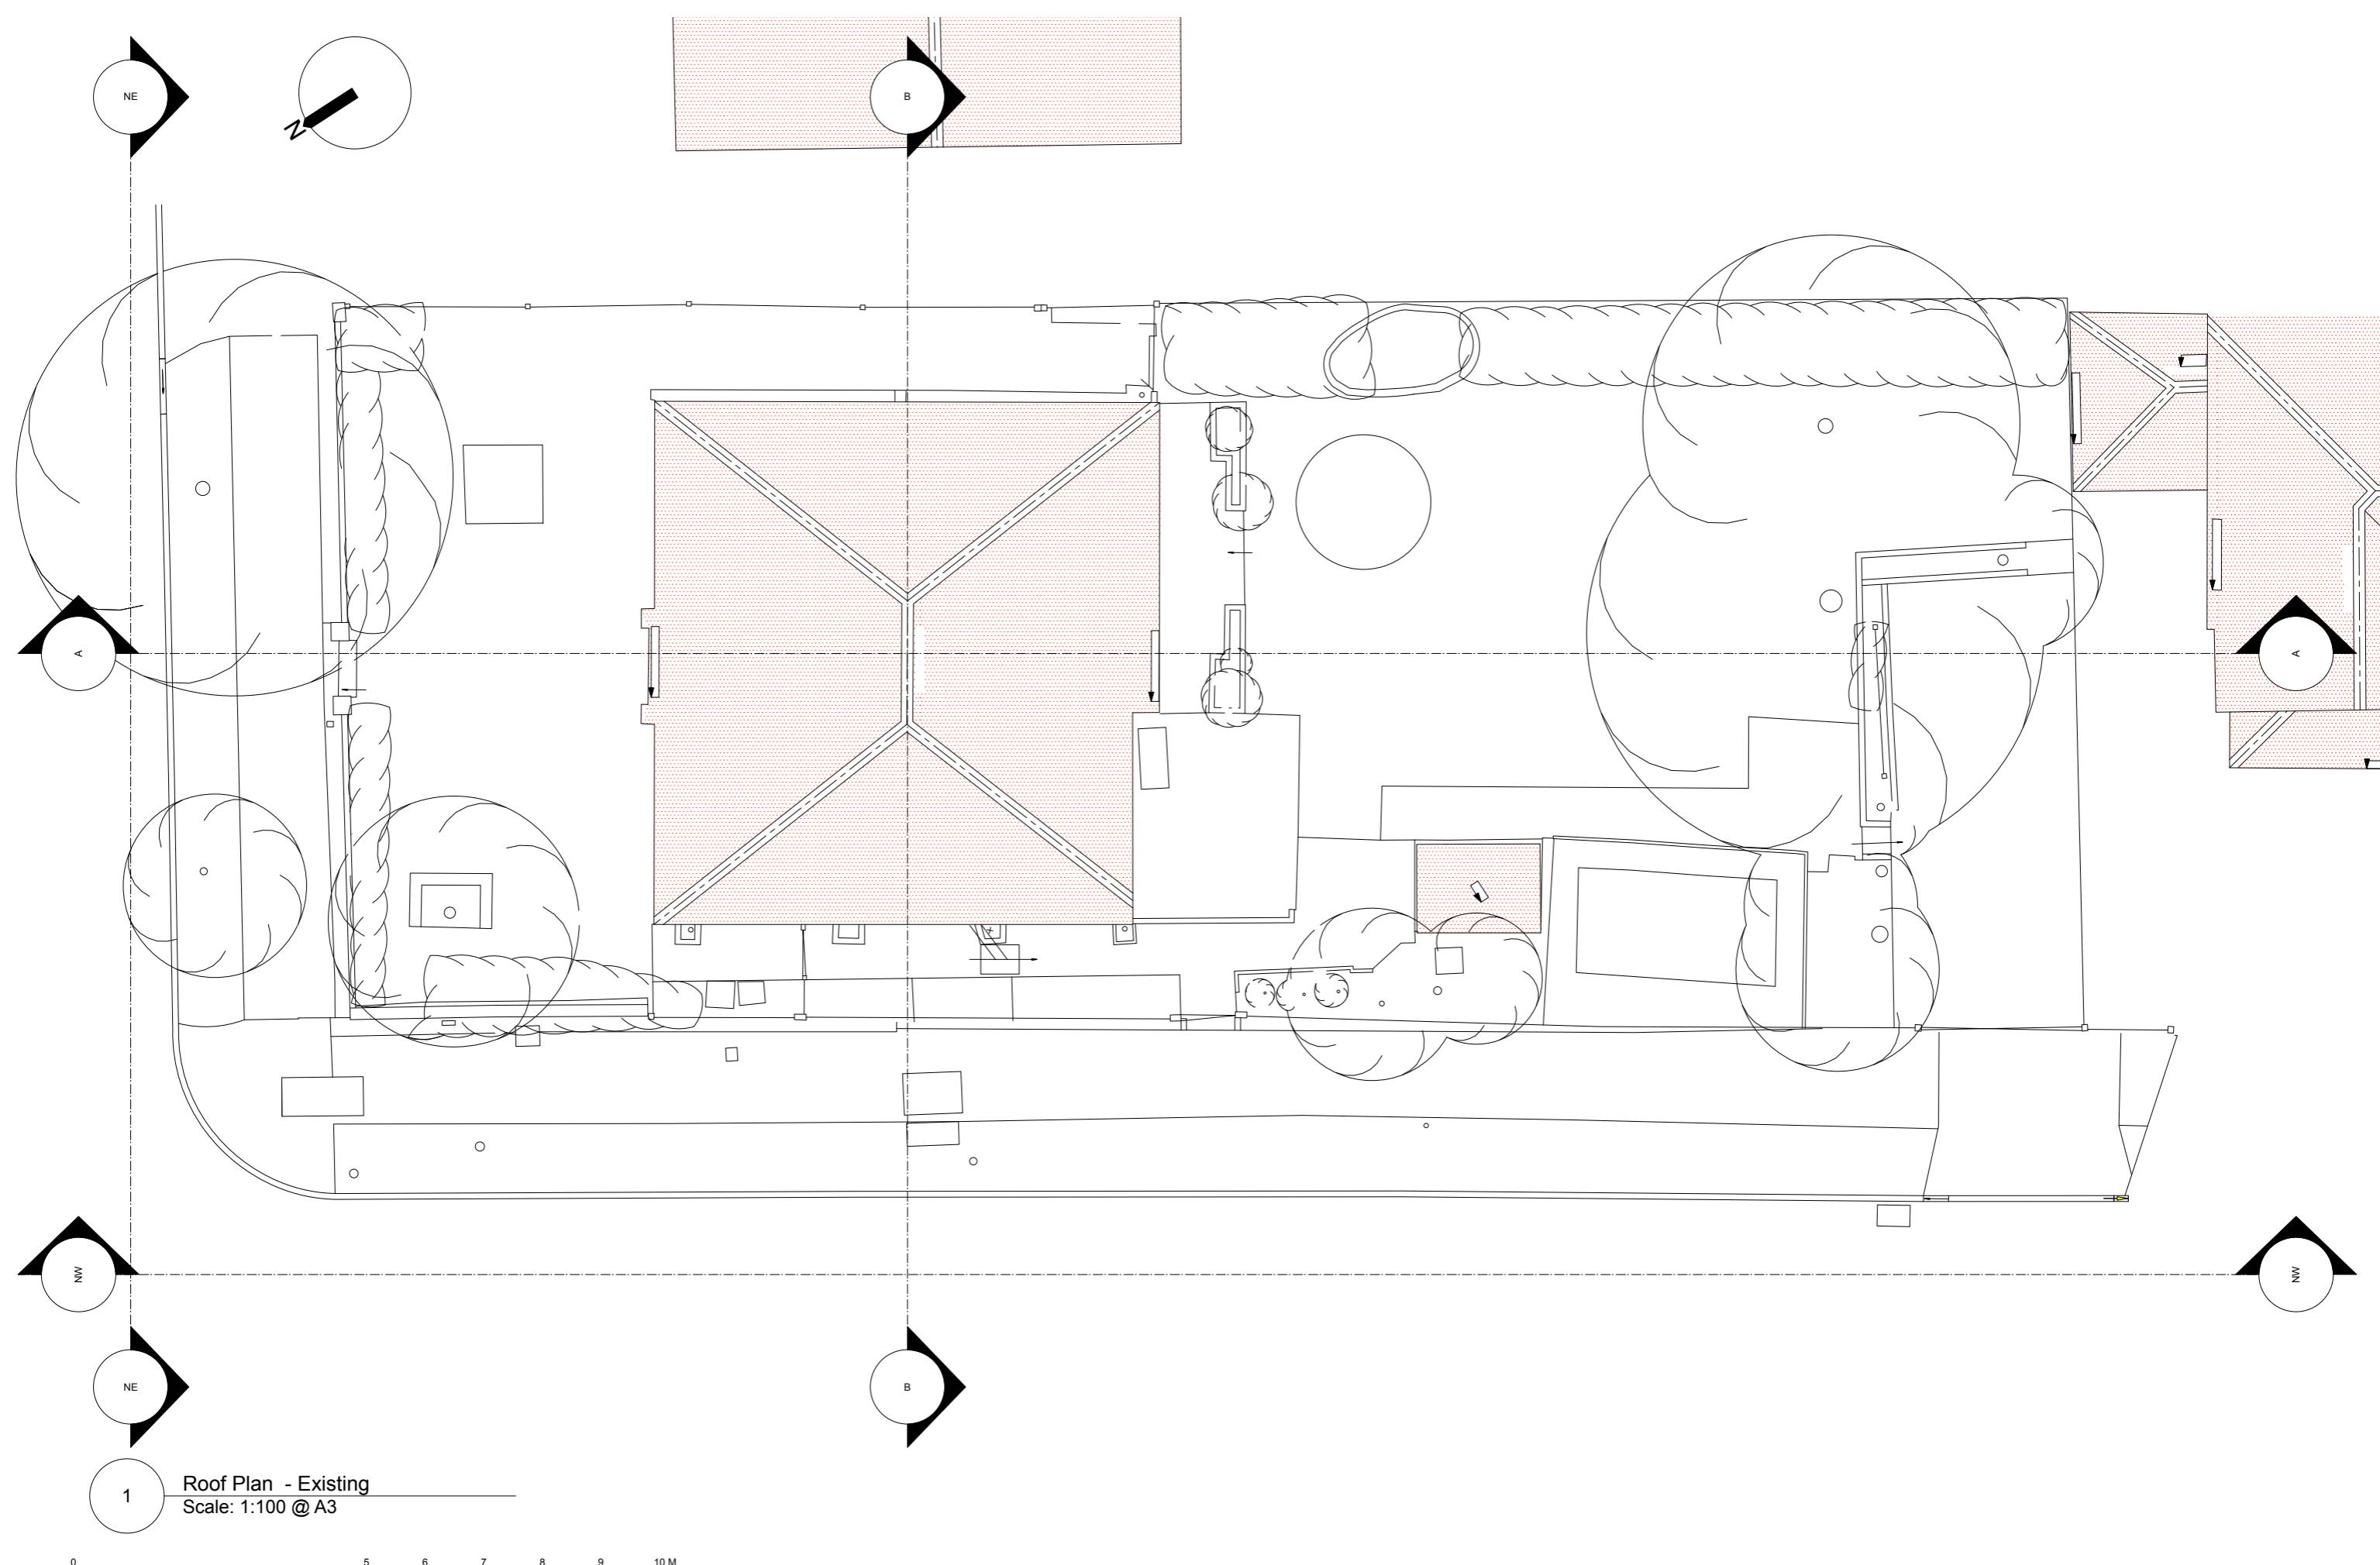

REVISIONS

A-1	10-May-24	PLANNING SUBMISSION


for planning

DRAWING NOT TO BE SCALED.
ALL DIMENSIONS TO BE CHECKED ON SITE.
REFER TO ALL OTHER RELEVANT DRAWING AND SPECIFICATIONS.
IN CASE OF ANY DISCREPANCY OR AMBIGUITY REFER TO C.A.

PROJECT
DRAWING
SCALE
DATE
DRAWING
REV

12 Great Central Avenue, Ruislip, HA4 6UD
Roof Plan - Existing
1:100 @ A3
April 2024
420.PL.03
-A

EVONORT
architects + designers
65 Crown Street Harrow HA2 0HX • 020 8510 9311 • studio@evonort.co.uk

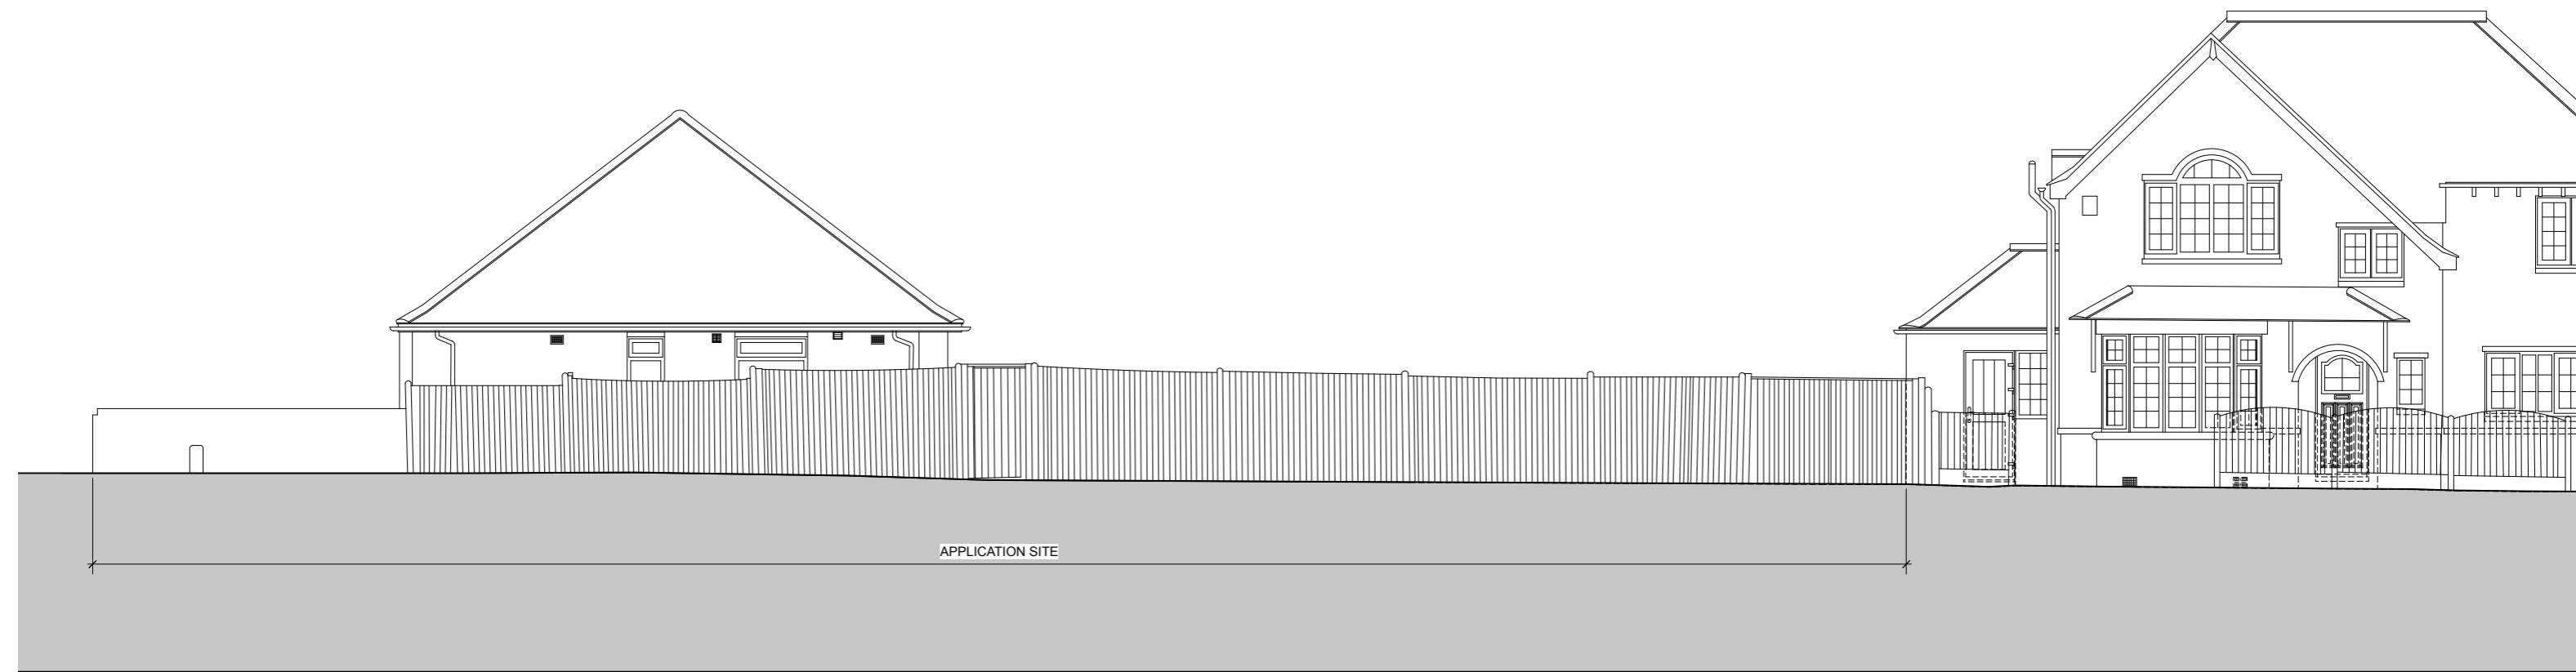

1 North-West Elevation - Existing
Scale: 1:100 @ A3

Scale: 1:100 @ A3

DRAWING CAN BE SCALED FOR PLANNING PURPOSES
ONLY AT PLANNING DEPARTMENT RISK OF ERROR


DRAWING NOT TO BE SCALED.
ALL DIMENSIONS TO BE CHECKED ON SITE.

REFER TO ALL OTHER RELEVANT DRAWING AND SPECIFICATIONS.
IN CASE OF ANY DISCREPANCY OR AMBIGUITY REFER TO C.A.

for planning

-A- 10-May-24 PLANNING SUBMISSION

EVONORT
architects + designers
65 Crown Street Harrow HA2 0HX • 020 8510 9311 • studio@evonort.co.uk

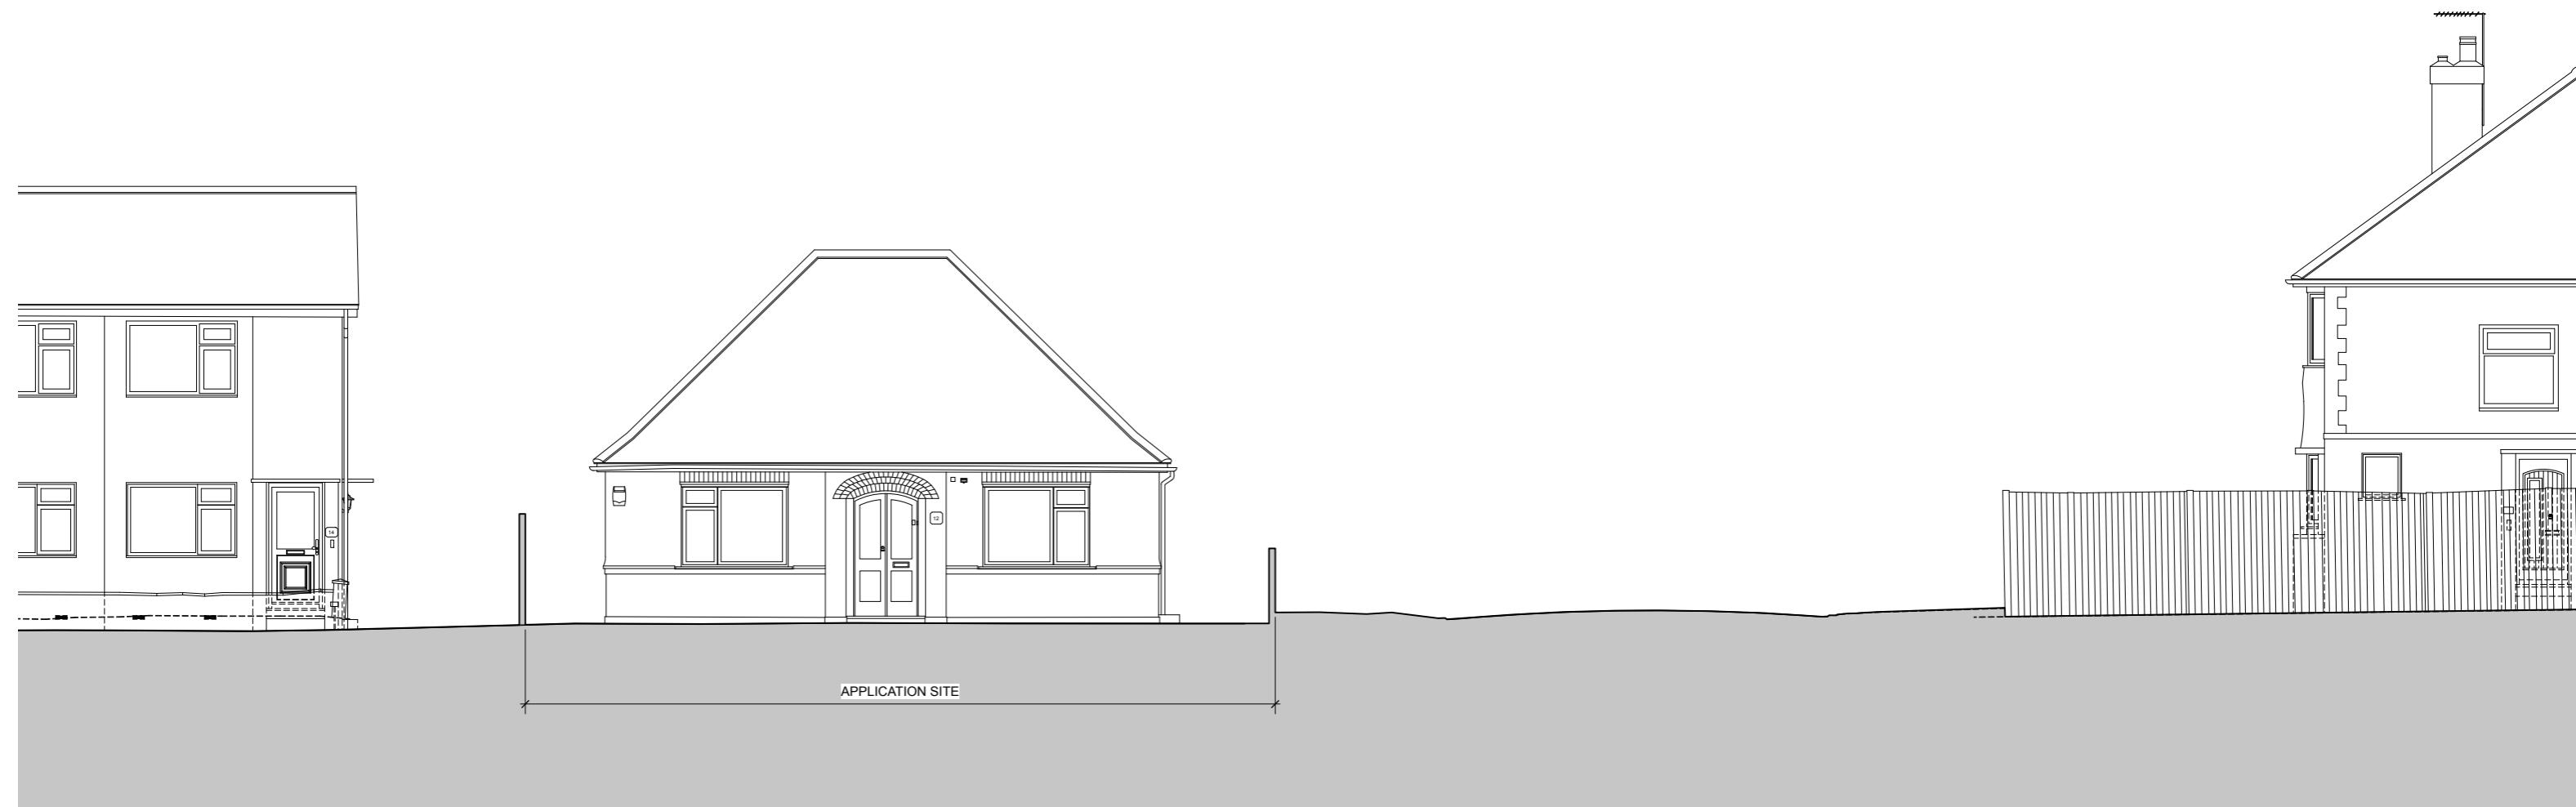

1 North-East Elevation - Existing
Scale: 1:100 @ A3

A timing diagram showing three digital signals (A, B, and C) over a period of 10 units. Signal A is a square wave with a period of 10 units. Signal B is a square wave with a period of 5 units, starting at unit 5. Signal C is a square wave with a period of 2 units, starting at unit 6. The signals are aligned at unit 0.

DRAWING CAN BE SCALED FOR PLANNING PURPOSES
ONLY AT PLANNING DEPARTMENT RISK OF ERROR

DRAWING NOT TO BE SCALED.
ALL DIMENSIONS TO BE CHECKED ON SITE.
REFER TO ALL OTHER RELEVANT DRAWING AND SPECIFICATIONS.
IN CASE OF ANY DISCREPANCY OR AMBIGUITY, REFER TO C.A.

for planning

for planning	DRAWING NOT TO BE SCALED. ALL DIMENSIONS TO BE CHECKED ON SITE.	PROJECT DRAWING SCALE DATE	12 Great Central Avenue, Ruislip, HA4 6UD North East Elevation - Existing 1:100 @ A3 April 2024
	REFER TO ALL OTHER RELEVANT DRAWING AND SPECIFICATIONS. IN CASE OF ANY DISCREPANCY OR AMBIGUITY REFER TO C.A	DRAWING	REV 420.PL.05 -A- 85 Crown Street Harrow HA2 0HX • 020 8510 9311 • studio@evonort.co.uk



1 Section AA - Existing
Scale: 1:100 @ A3


DRAWING CAN BE SCALED FOR PLANNING PURPOSES
ONLY AT PLANNING DEPARTMENT RISK OF ERROR

DRAWING NOT TO BE SCALED.
ALL DIMENSIONS TO BE CHECKED ON SITE.

REFER TO ALL OTHER RELEVANT DRAWING AND SPECIFICATIONS.
IN CASE OF ANY DISCREPANCY OR AMBIGUITY REFER TO C.A.

for planning

EVONORT
architects + designers
65 Crown Street Harrow HA2 0HX • 020 8510 9311 • studio@evonort.co.uk

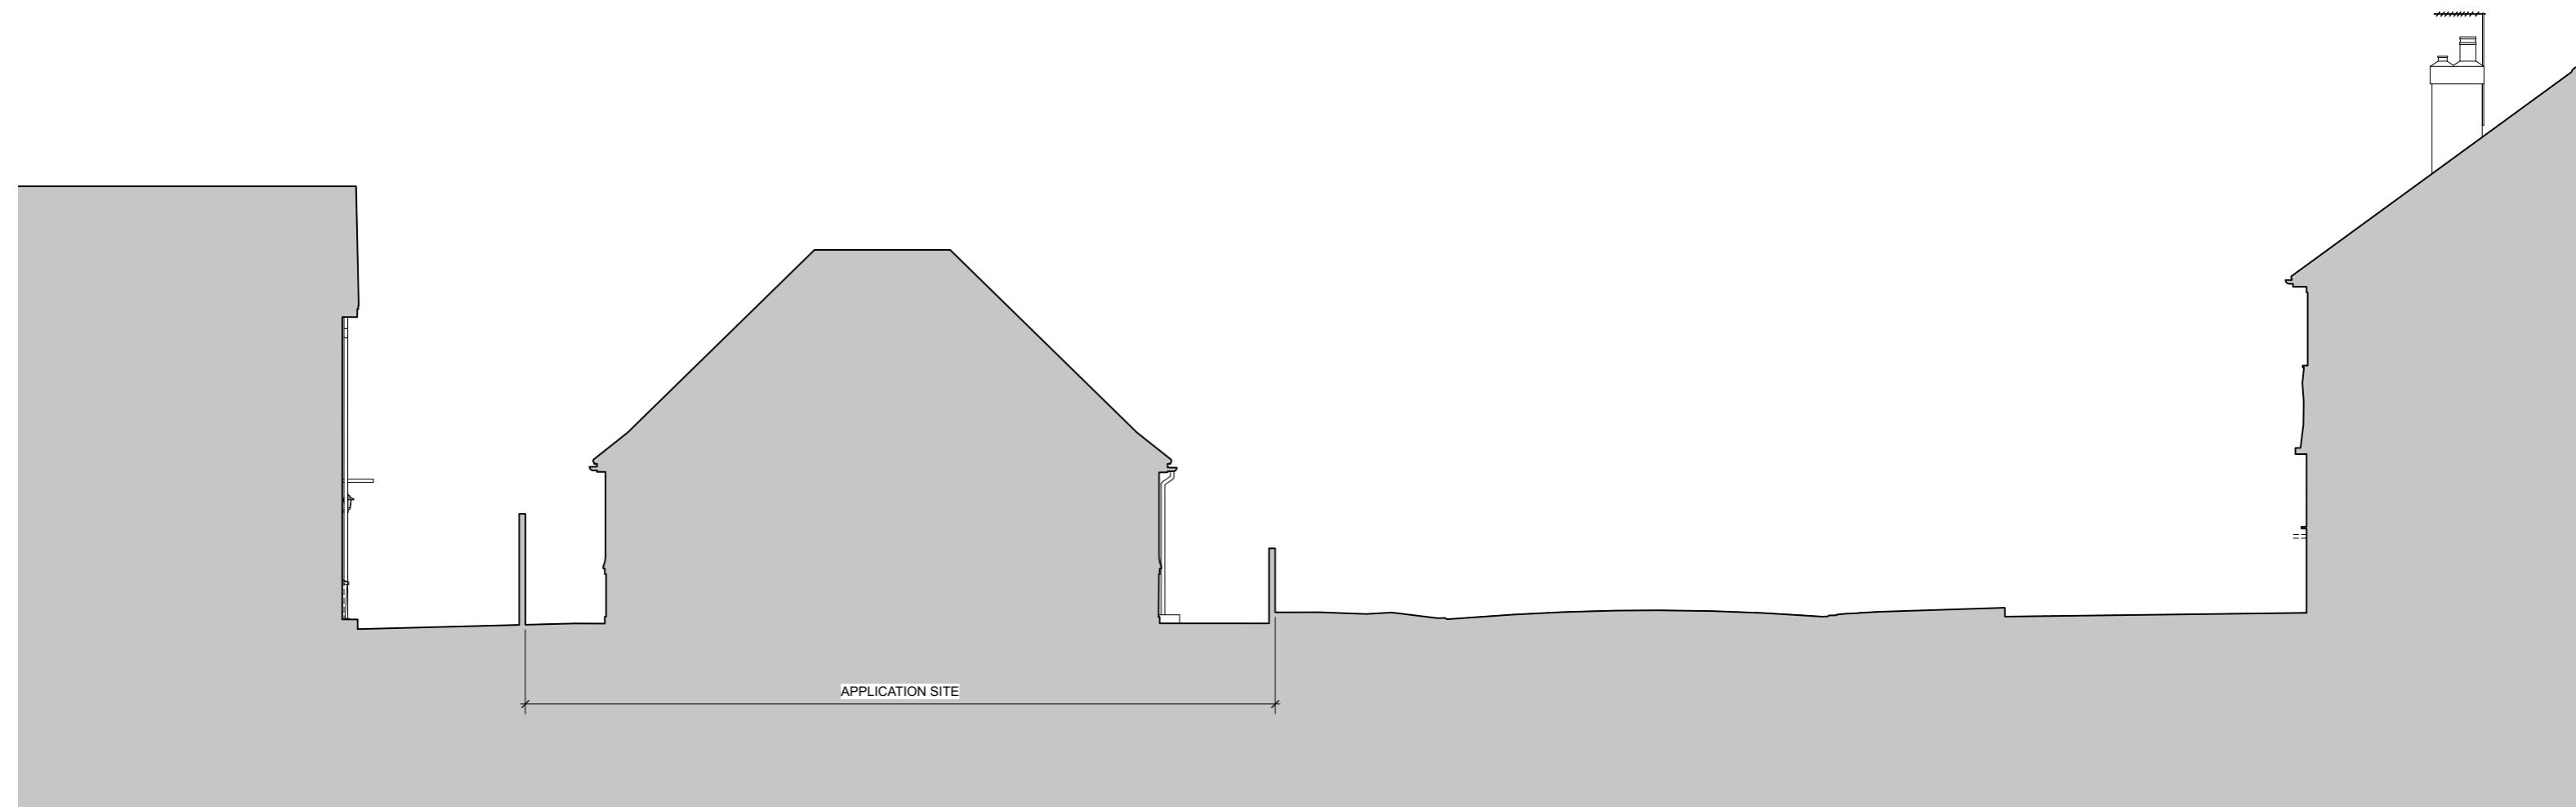

1 Section BB - Existing
Scale: 1:100 @ A3

A digital signal waveform showing a sequence of high and low levels. The signal starts at level 0, goes high to level 1, then low to level 0. This pattern repeats four times, followed by a final transition from level 0 to level 1 at the end of the sequence. The levels are labeled 0, 1, 2, 3, 4, 5, 6, 7, 8, 9, and 10 along the top axis.

DRAWING CAN BE SCALED FOR PLANNING PURPOSES
ONLY AT PLANNING DEPARTMENT RISK OF ERROR

DRAWING NOT TO BE SCALED.
ALL DIMENSIONS TO BE CHECKED ON SITE.

REFER TO ALL OTHER RELEVANT DRAWING AND SPECIFICATIONS.
IN CASE OF ANY DISCREPANCY OR AMBIGUITY REFER TO C.A.

for planning

DRAWING NOT TO BE SCALED.
ALL DIMENSIONS TO BE CHECKED ON SITE.

REVISI観

anning	<p>DRAWING NOT TO BE SCALED. ALL DIMENSIONS TO BE CHECKED ON SITE.</p>	<p>PROJECT 12 Great Central Avenue, Ruislip, HA4 6UD DRAWING Section B8 - Existing SCALE 1:100 @ A3 DATE April 2024</p>	 <p>85 Crown Street Harrow HA2 0HX • 020 8510 9311 • studio@evornt.co.uk</p>
	<p>REFER TO ALL OTHER RELEVANT DRAWING AND SPECIFICATIONS. IN CASE OF ANY DISCREPANCY OR AMBIGUITY REFER TO C.A</p>	<p>DRAWING 420.PL.07 REV</p>	<p>-A-</p>