



**PROPOSED GROUND FLOOR PLAN**

1: 100 @A3

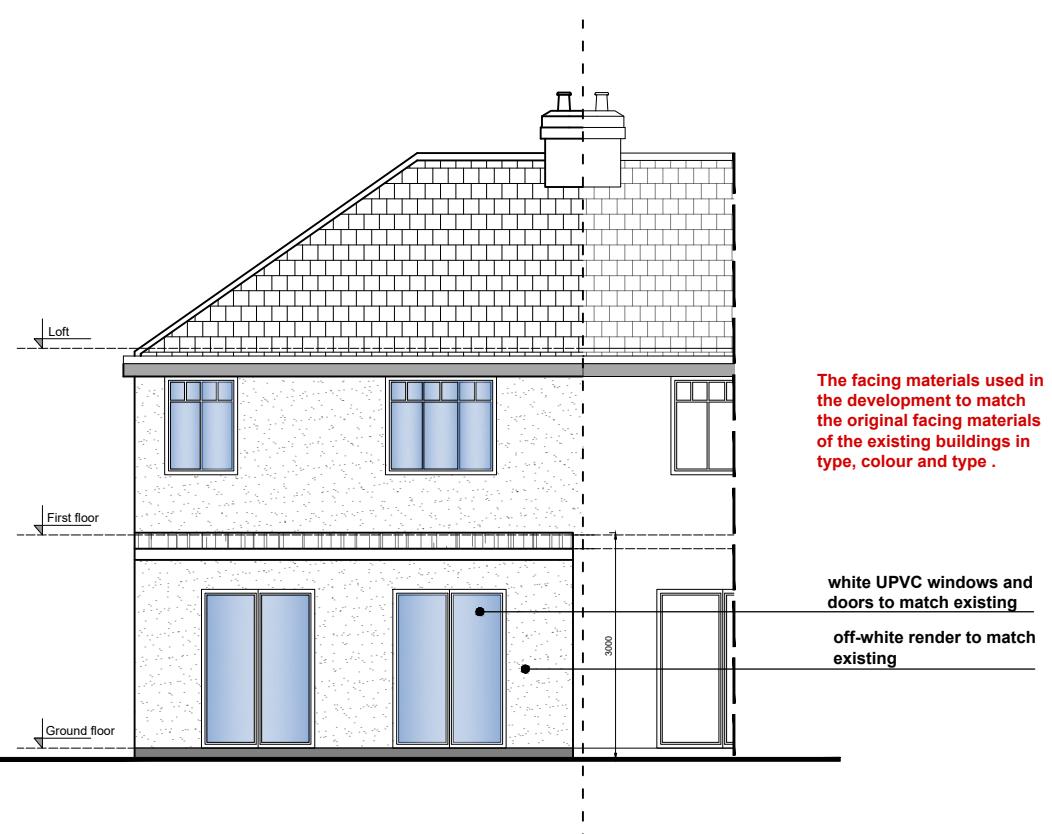


**PROPOSED REAR ELEVATION**

1: 100 @A3

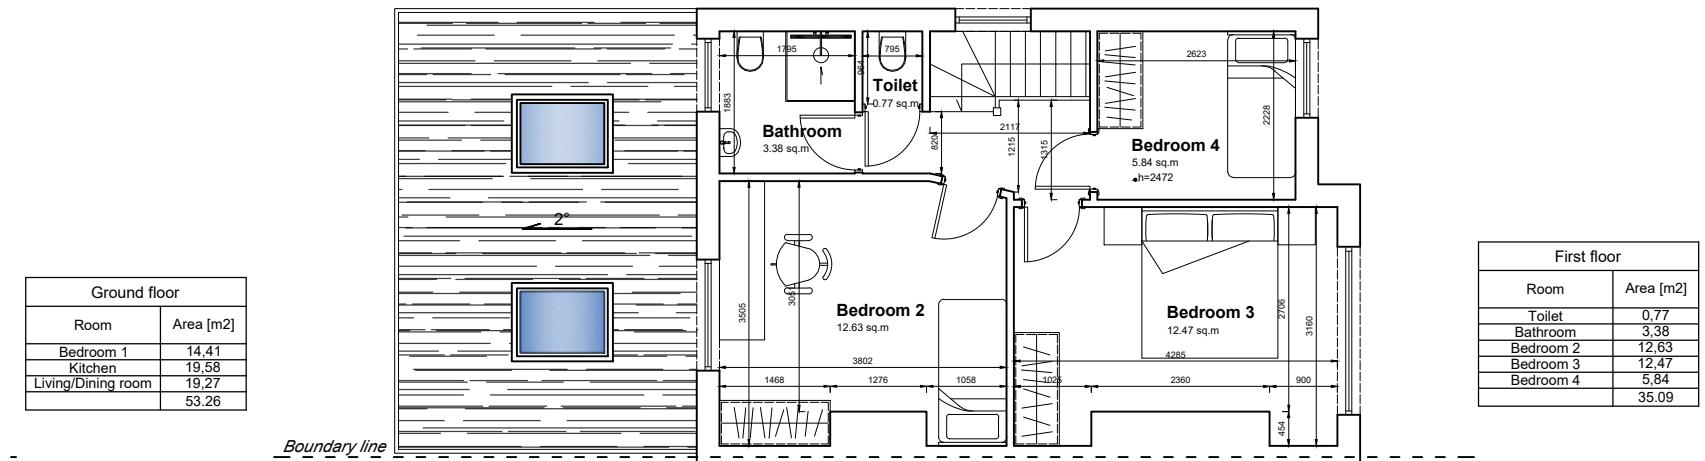

**PROPOSED FIRST FLOOR PLAN**

1: 100 @A3

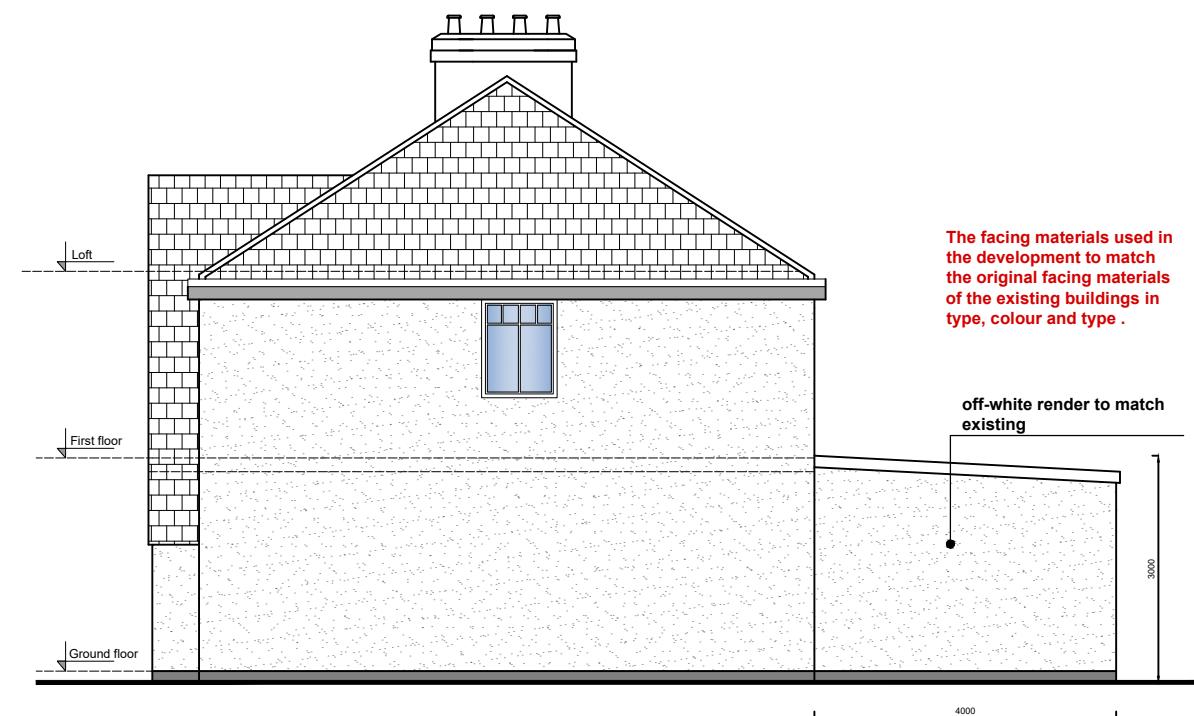

**PROPOSED SIDE ELEVATION**

1: 100 @A3

1. The copyright of this drawing is vested in AL Design. It may not be reproduced in whole or part, nor used for the manufacture of any article without the express permission of the copyright holders.

2. Work to figured dimensions only.

3. Do not scale from drawings.

4. Any inconsistencies are to be reported to AL Design immediately.

5. This drawing is to be read in conjunction with all relevant structural engineer's and AL Design drawings and specifications.

Revisions: X Date: By: X

Status drawing: X

**PLANNING**

Drawing Title: PROPOSED FLOOR PLANS AND ELEVATIONS

Client:	Scale:	Drawn by:
	1:100 @A3	AL
Date creation:		Checked by:
May 2024		
Job Title:	Job Code No.:	Drg. No.:
40 Yeading Lane, Hayes UB4 0EX	YL40	P01 A