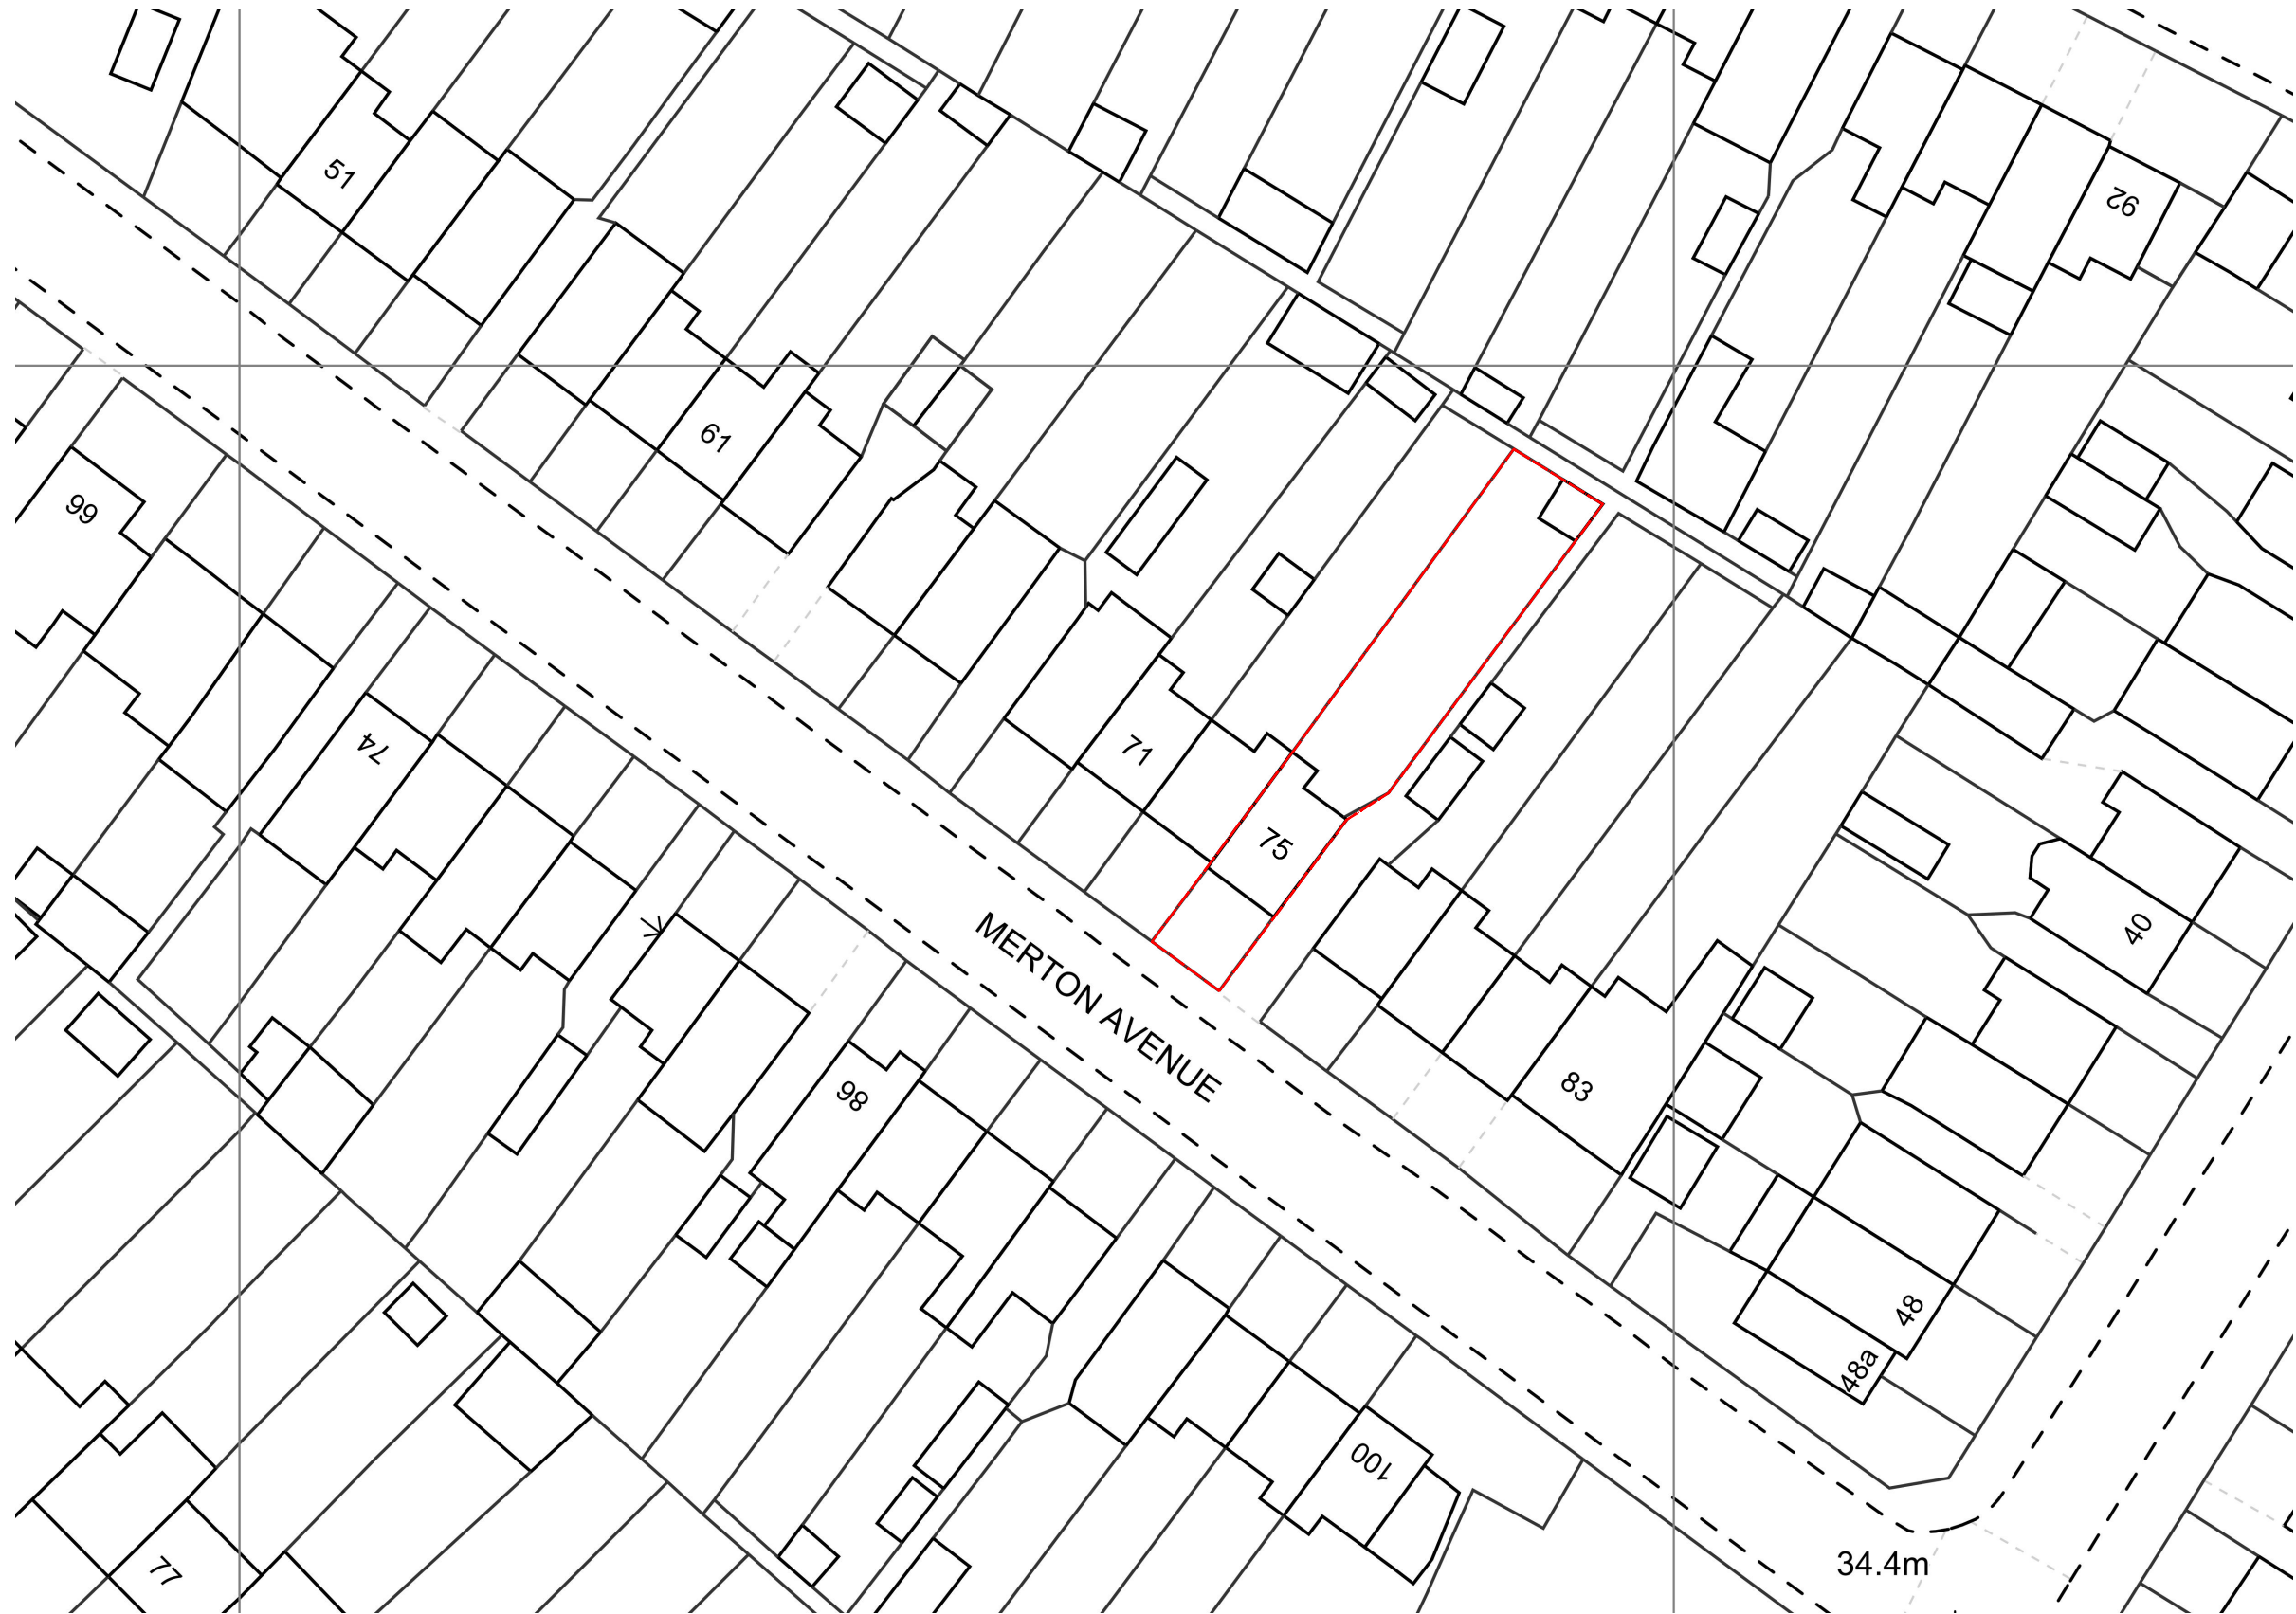


Revisions/Notes	Client	Job No/Drg No	Job
FOR DESIGN PURPOSES ONLY Not for construction. Please refer to Structural Engineers report and calculations.	Mr B Randhawa 75 Merton Avenue, Hillingdon, UB10 9BL	75MA/E001/SP-OB.dwg	Proposed alterations to: 75 Merton Avenue, Hillingdon, UB10 9BL
Drawing	Scale	Revision	Date
Existing Site Plan	1:500	-	May 2024

Do not scale from this drawing. All contractors must visit the site and be responsible for checking all dimensions related to this work. Copyright of this drawing is retained by the designers and it must not be reproduced without written consent.