




EXISTING FRONT (SOUTH EAST) ELEVATION




EXISTING REAR (NORTH WEST) ELEVATION




EXISTING SIDE (NORTH EAST) ELEVATION

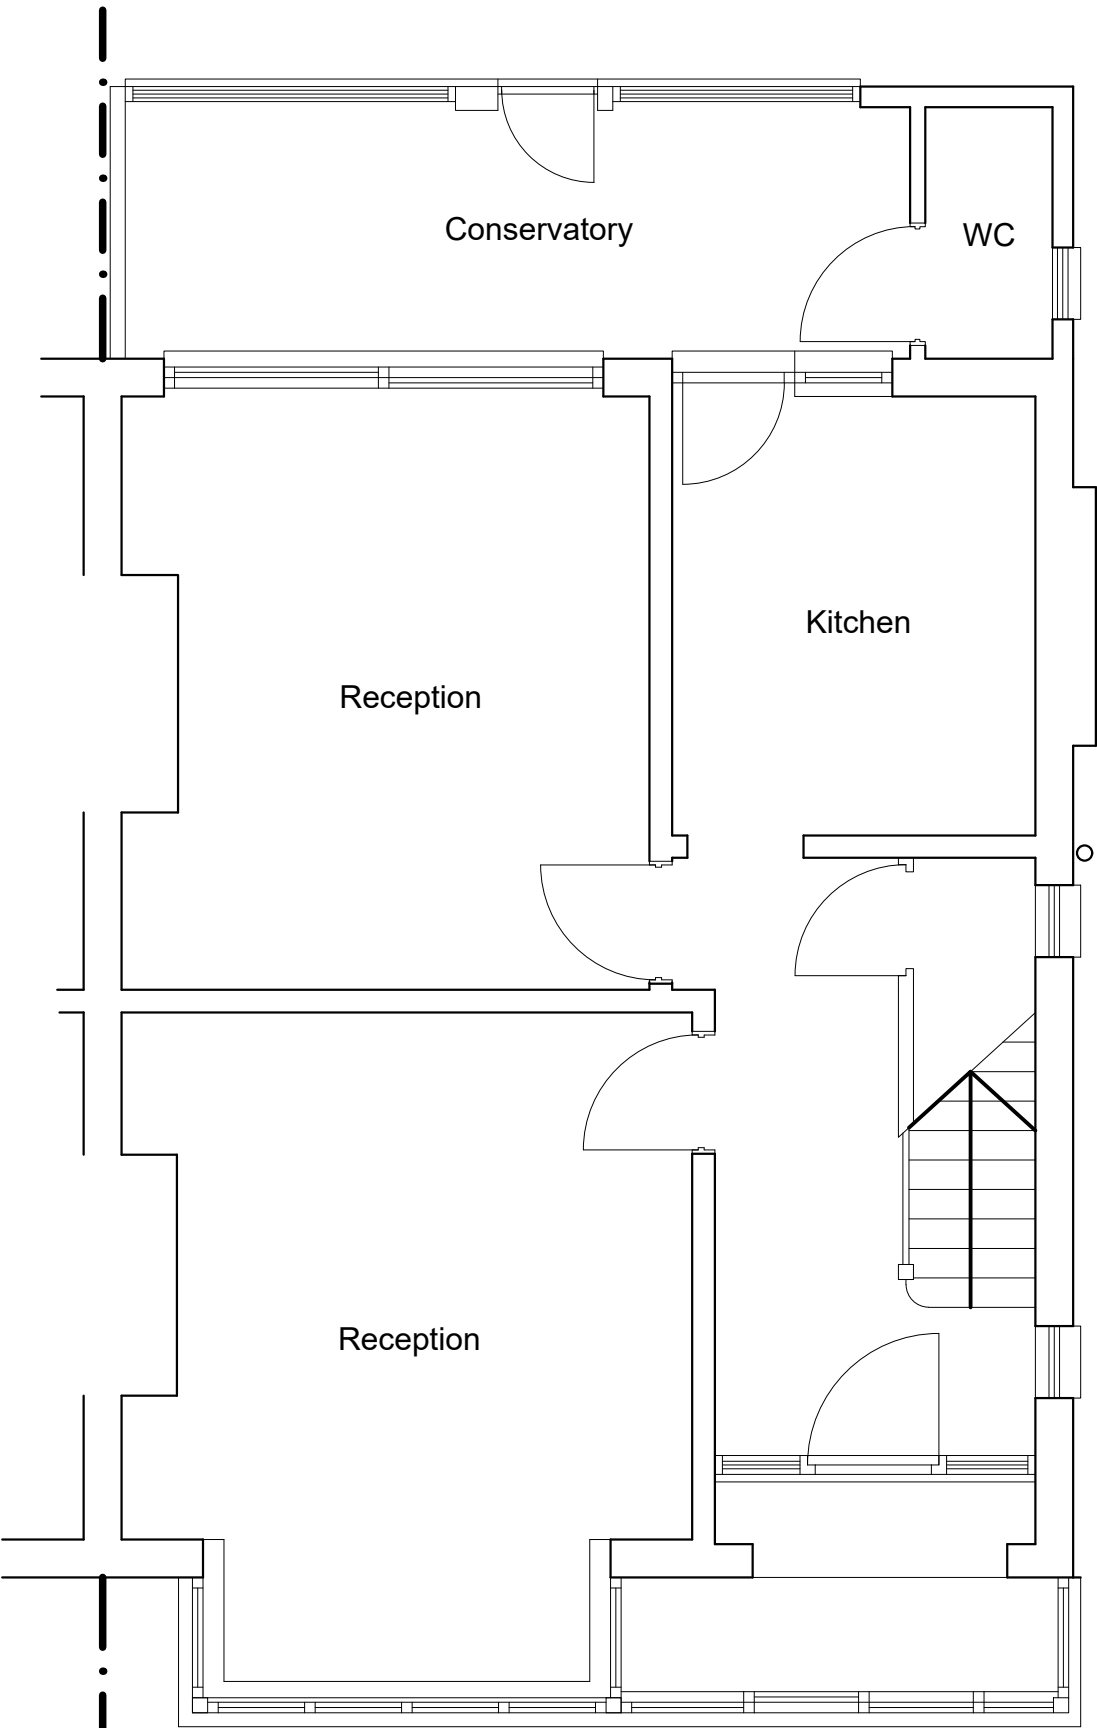

EXISTING GROUND FLOOR PLAN

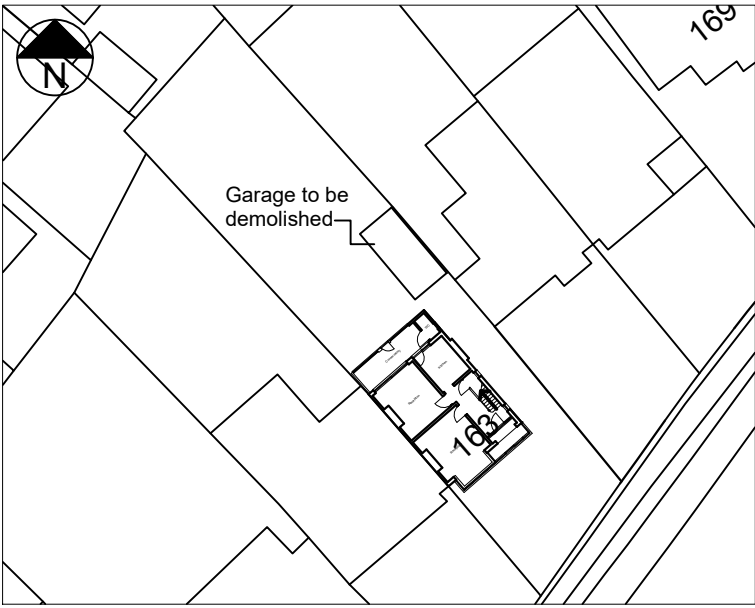

BLOCK PLAN (1:500)

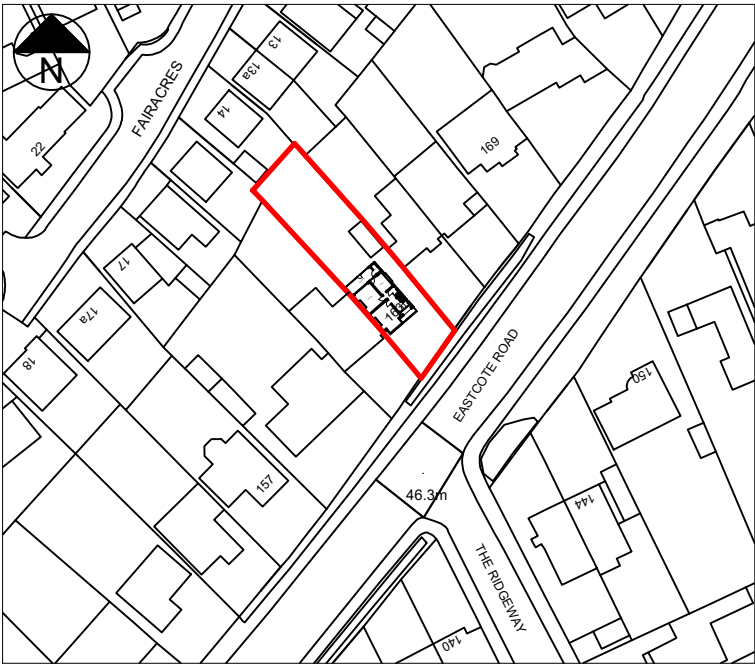

LOCATION PLAN (1:1250)


T R Harris Design & Surveying Services
559 Rayners lane, Pinner, Middlesex HA5 5HP
www.trharrisdesign.co.uk Tel: 020 8868 5048

PROJECT

163 Eastcote Road
Ruislip
HA4 8BJ

TITLE

Existing Plans & Elevations

 

SCALE BAR 1:100



SCALE BAR 1:50


SCALE	1:50 & 1:100 @ A2	DRAWING NO.
DATE	November 2025	25/163ER/10




PROPOSED SIDE (NORTH EAST) ELEVATION



PROPOSED REAR (NORTH WEST) ELEVATION

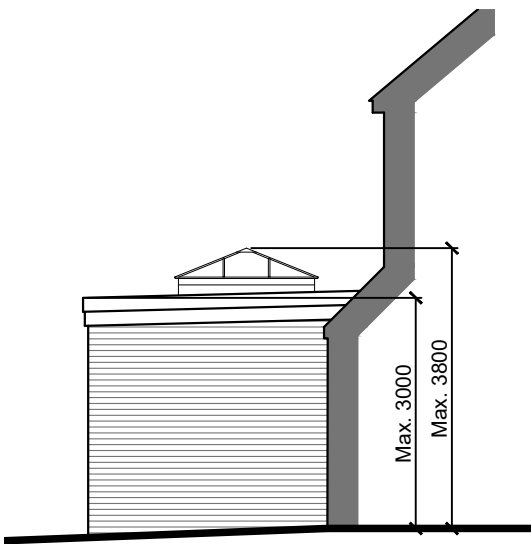


PART SIDE (SOUTH WEST) ELEVATION

 

SCALE BAR 1:100



SCALE BAR 1:50

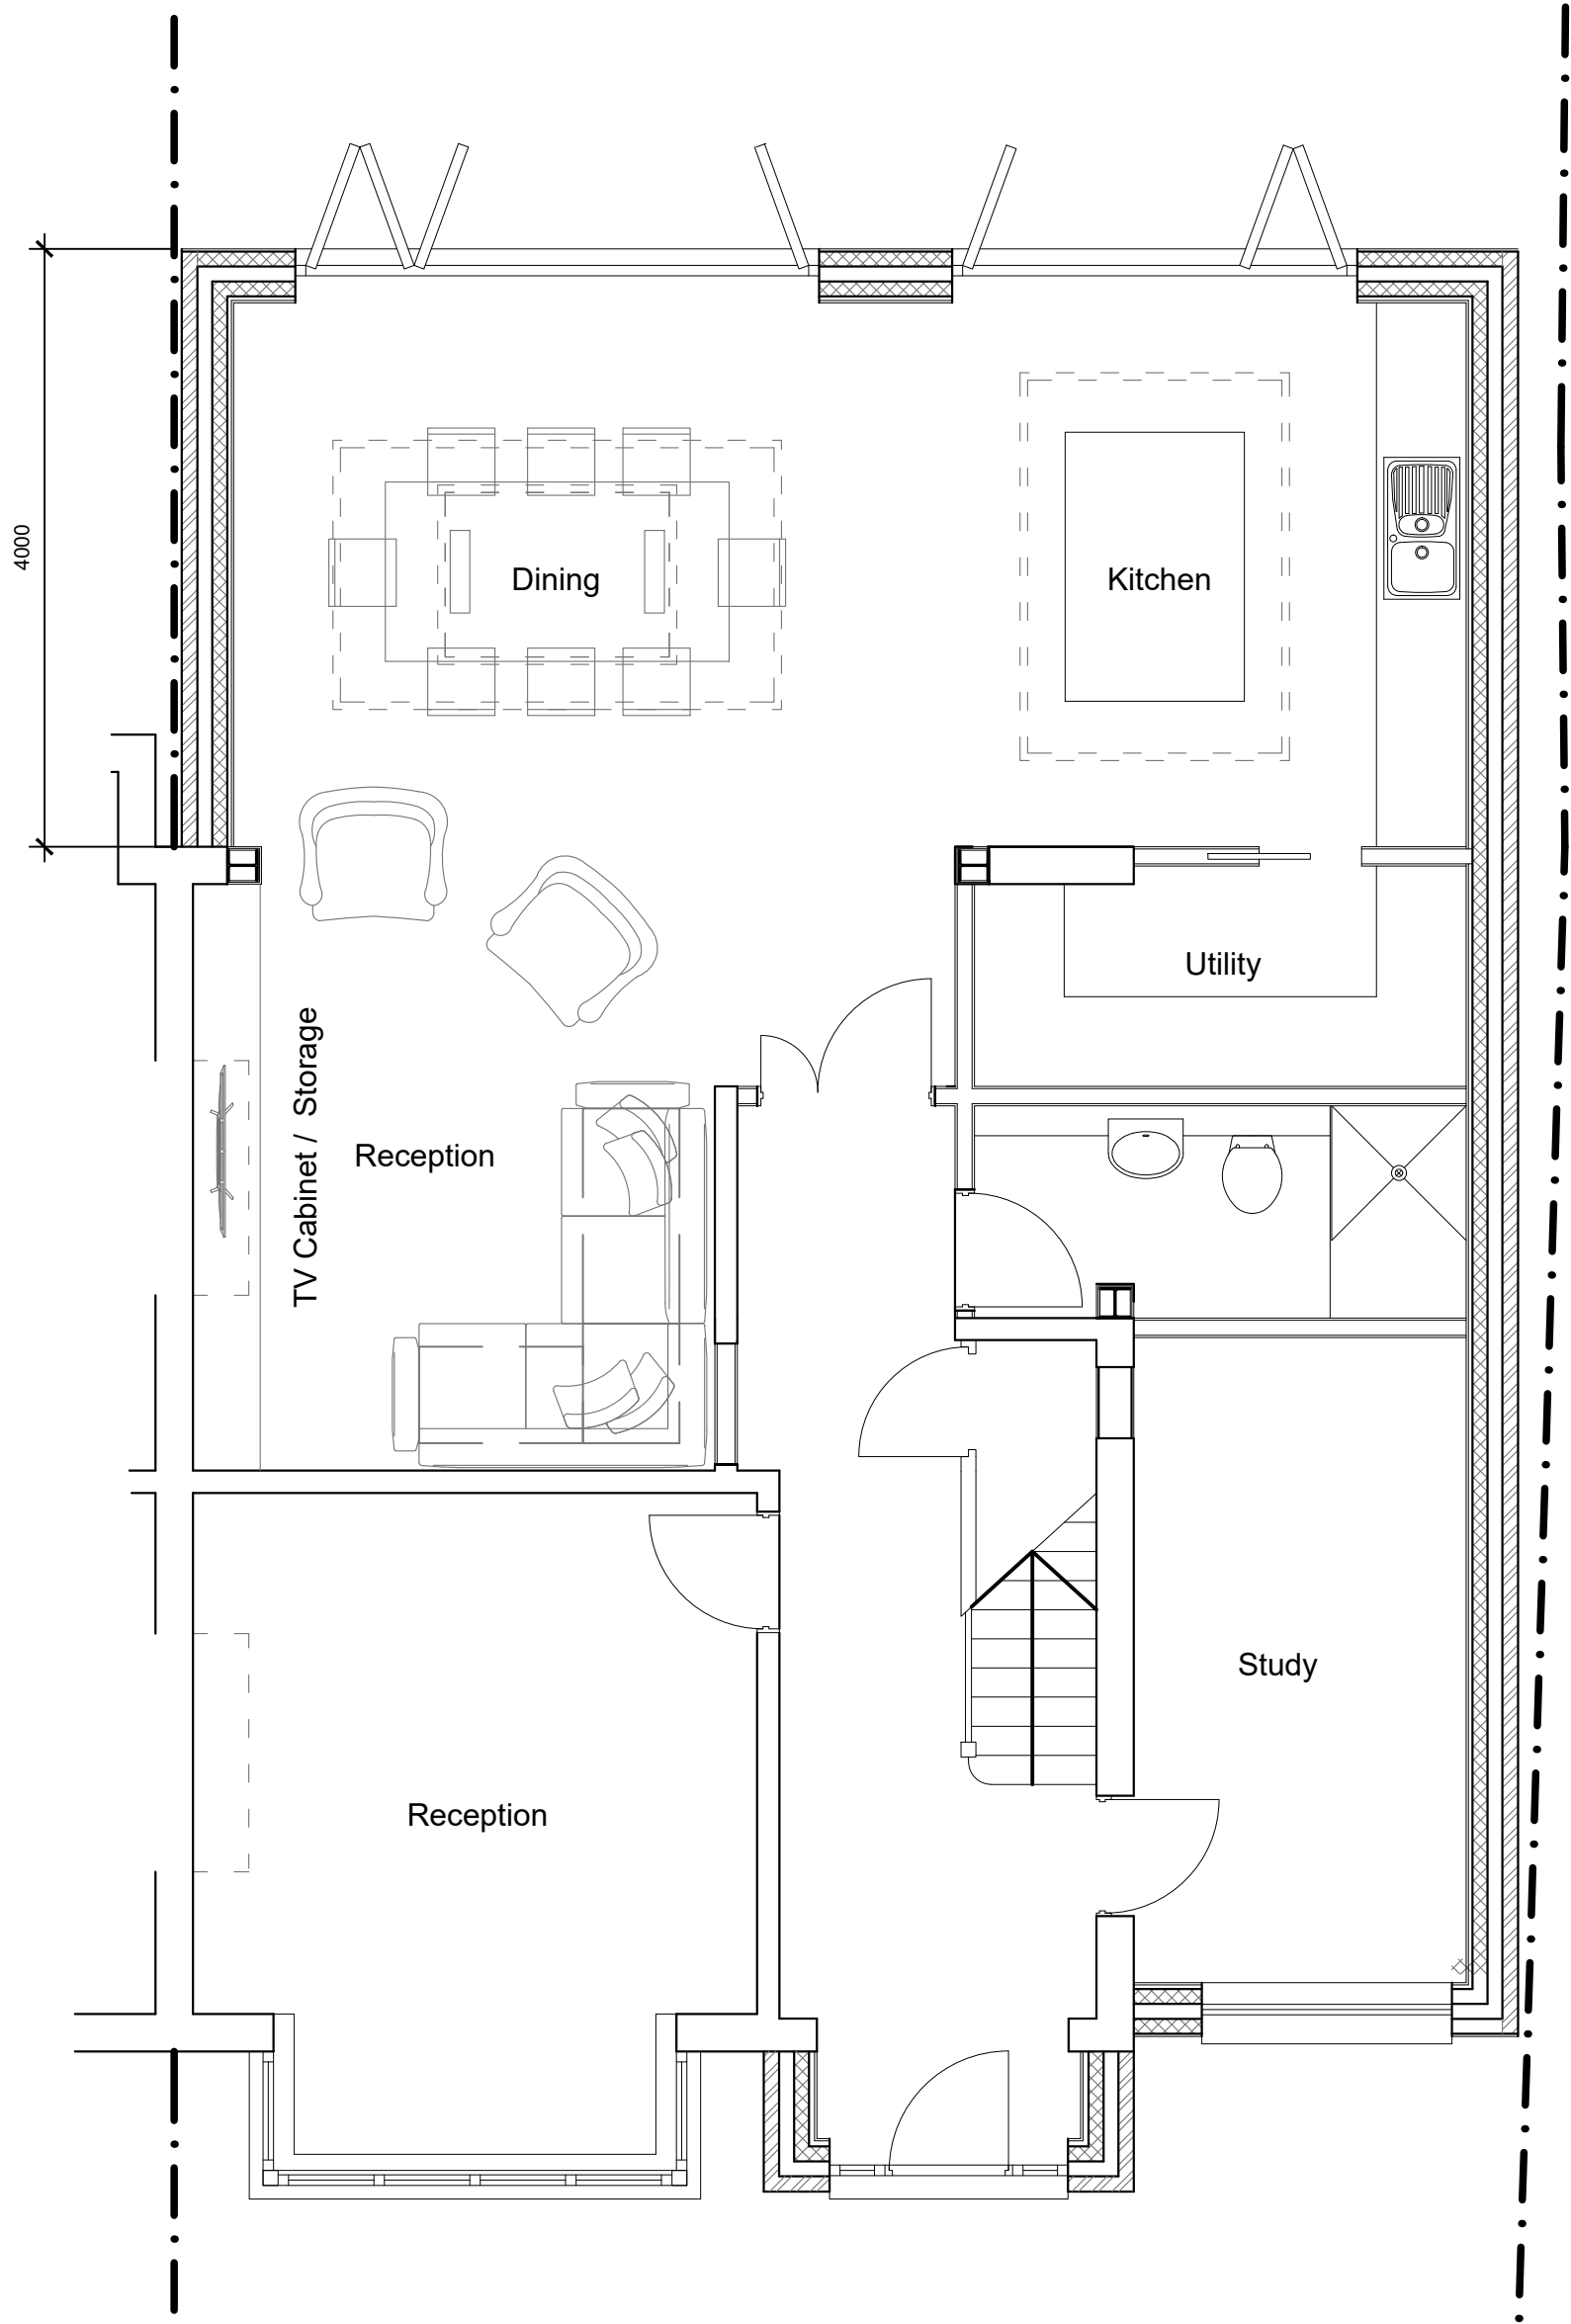

PROPOSED GROUND FLOOR PLAN



BLOCK PLAN (1:500)

T R Harris Design & Surveying Services
559 Rayners lane, Pinner, Middlesex HA5 5HP
www.trharrisdesign.co.uk Tel: 020 8868 5048

PROJECT

163 Eastcote Road
Ruislip
HA4 8BJ

TITLE

Proposed Plans & Elevations

SCALE	1:50 & 1:100 @ A2	DRAWING NO.
DATE	November 2025	25/163ER/20