





EXISTING FRONT (SOUTH EAST) ELEVATION

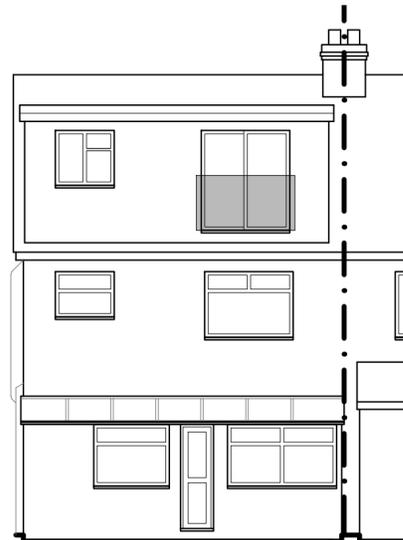


EXISTING REAR (NORTH WEST) ELEVATION




EXISTING SIDE (NORTH EAST) ELEVATION

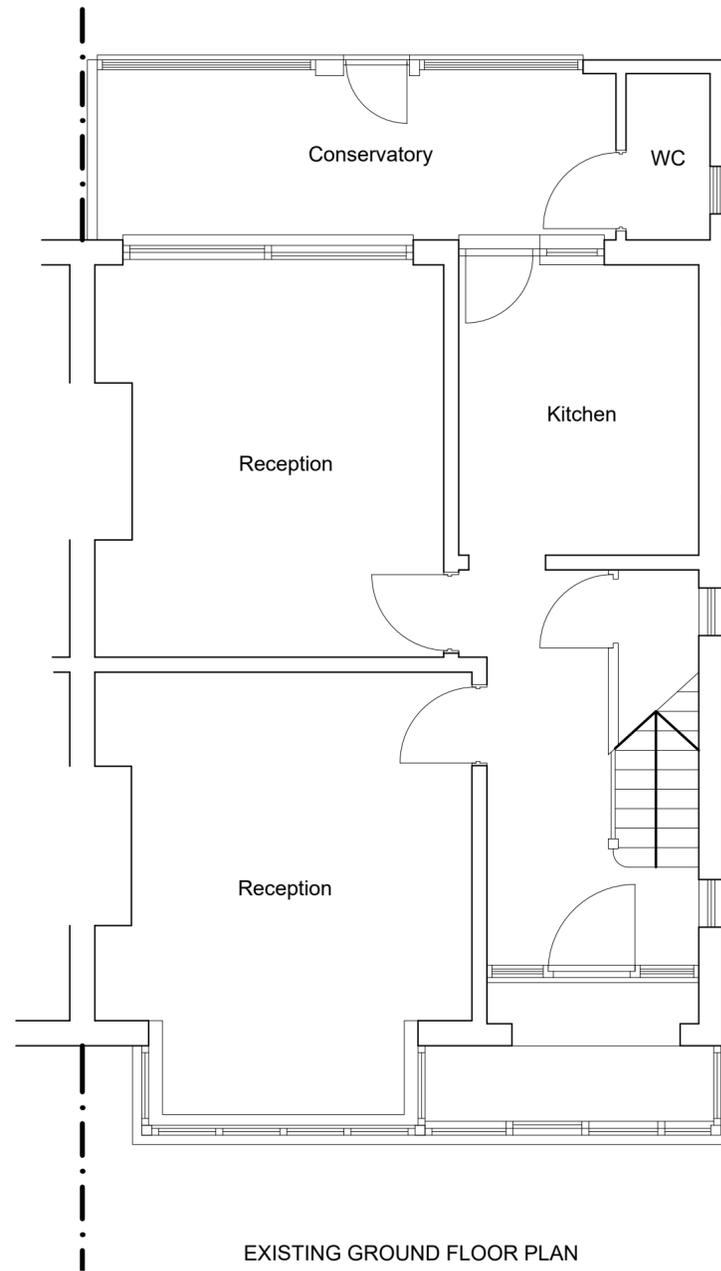

EXISTING GROUND FLOOR PLAN

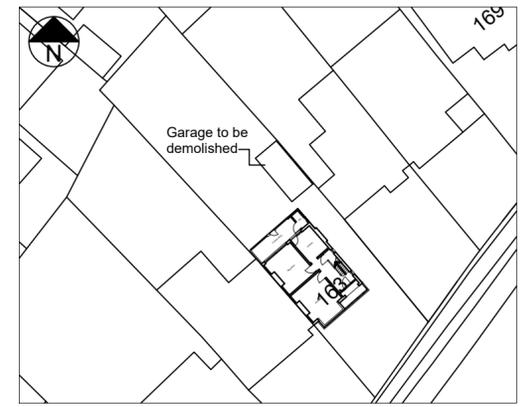

BLOCK PLAN (1:500)

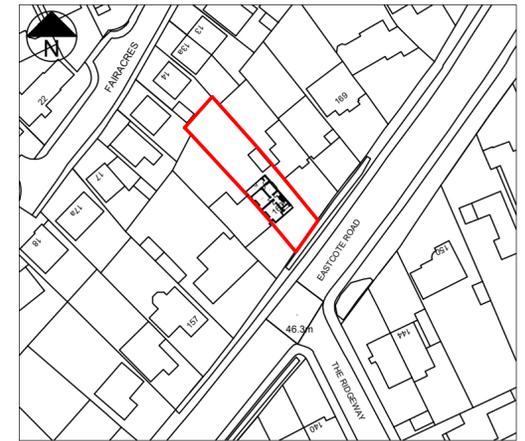

LOCATION PLAN (1:1250)

**T R Harris Design & Surveying Services**  
 559 Rayners lane, Pinner, Middlesex HA5 5HP  
 www.trharrisdesign.co.uk Tel: 020 8868 5048

PROJECT

163 Eastcote Road  
 Ruislip  
 HA4 8BJ

TITLE

Existing Plans & Elevations



SCALE BAR 1:100



SCALE BAR 1:50

SCALE	1:50 & 1:100 @ A2	DRAWING NO.	25/163ER/10
DATE	November 2025		




PROPOSED FRONT (SOUTH EAST) ELEVATION




PROPOSED SIDE (NORTH EAST) ELEVATION



PROPOSED REAR (NORTH WEST) ELEVATION

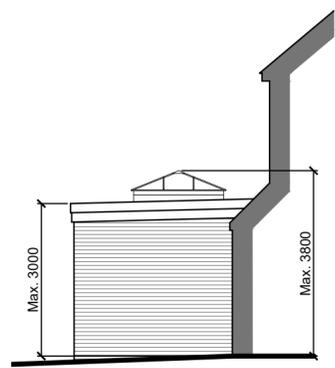

PART SIDE (SOUTH WEST) ELEVATION

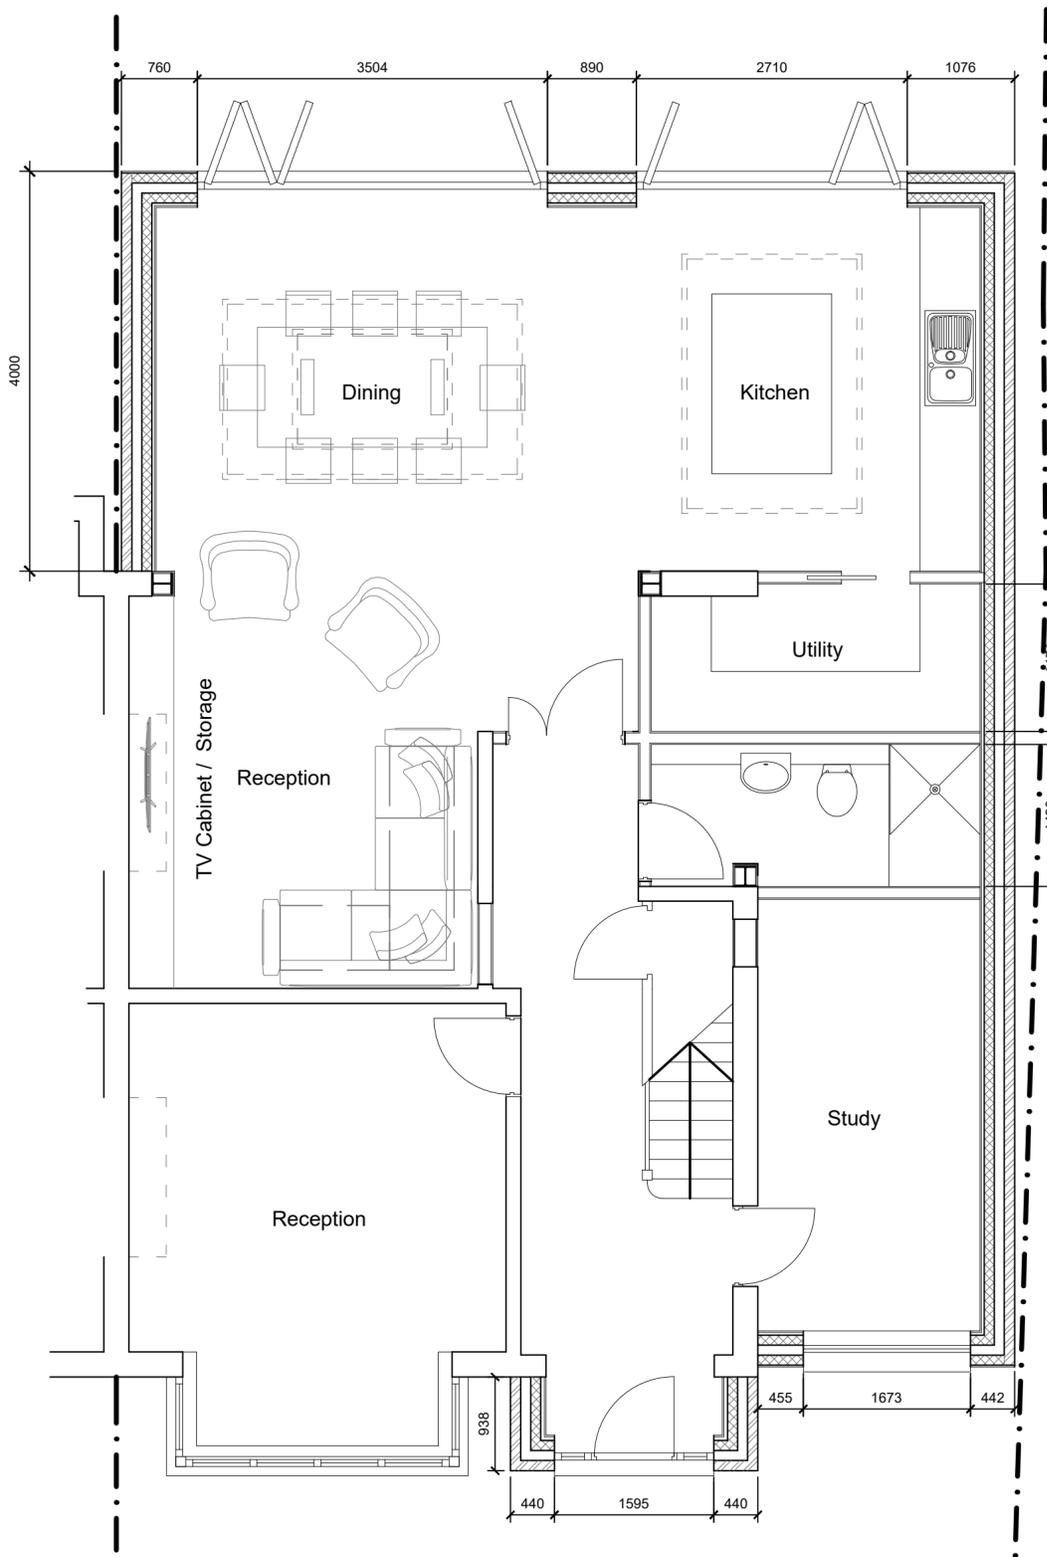

PROPOSED GROUND FLOOR PLAN



BLOCK PLAN (1:500)

Rev. A (19.01.25) - dimensions added and front elevation added back in


**T R Harris Design & Surveying Services**  
 559 Rayners lane, Pinner, Middlesex HA5 5HP  
 www.trharrisdesign.co.uk Tel: 020 8868 5048

PROJECT

163 Eastcote Road  
 Ruislip  
 HA4 8BJ

TITLE

Proposed Plans & Elevations

 

SCALE BAR 1:100



SCALE BAR 1:50

SCALE	1:50 & 1:100 @ A2	DRAWING NO.	25/163ER/20A
DATE	November 2025		