






EXISTING FRONT (SOUTH EAST) ELEVATION

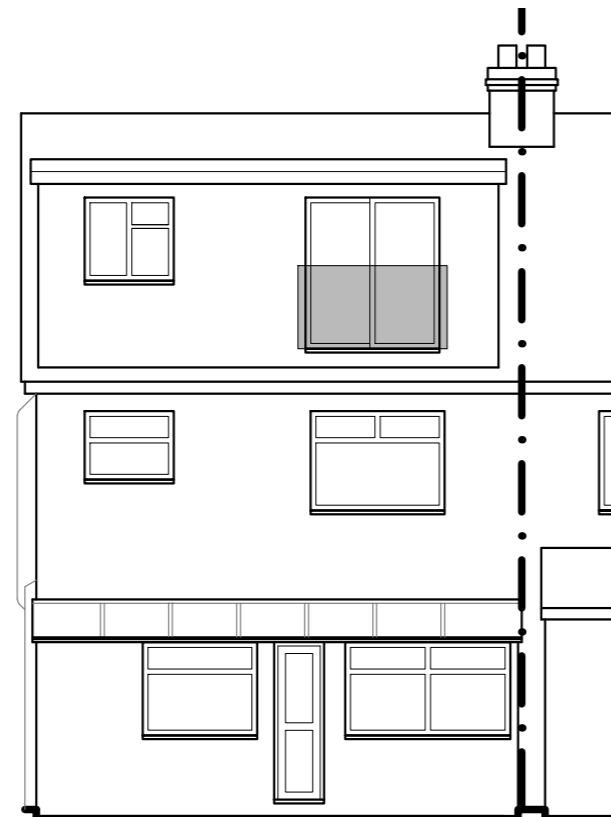


EXISTING REAR (NORTH WEST) ELEVATION

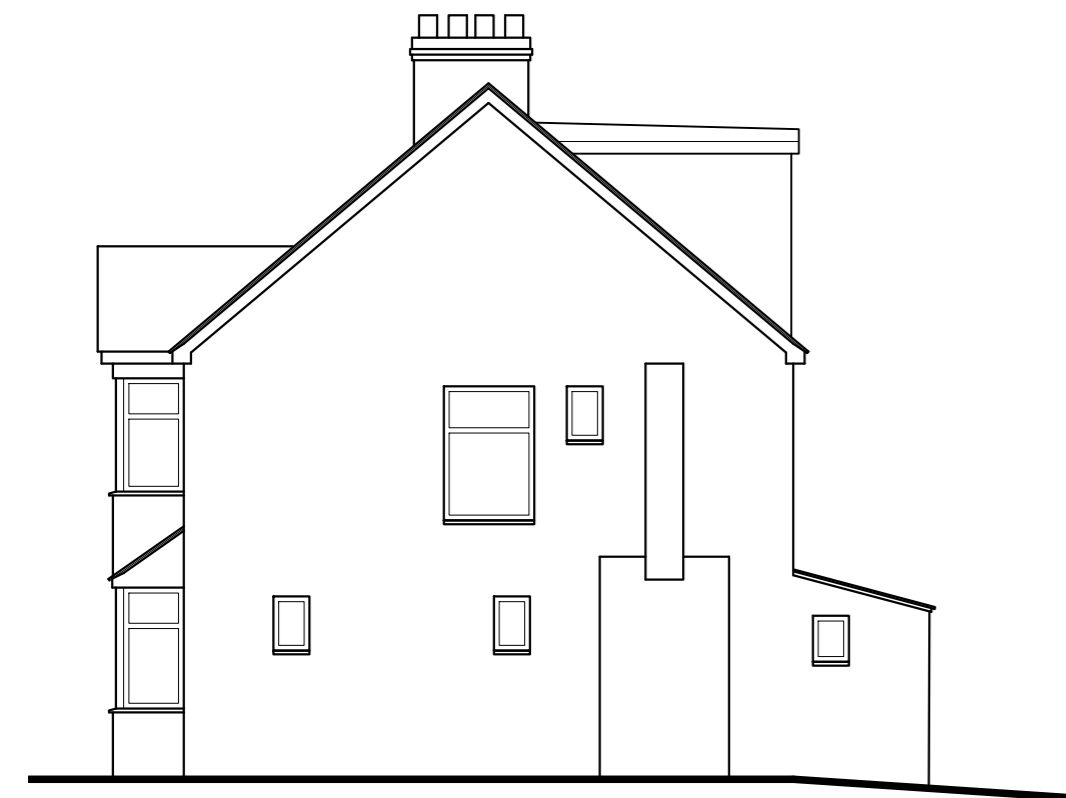


EXISTING SIDE (NORTH EAST) ELEVATION

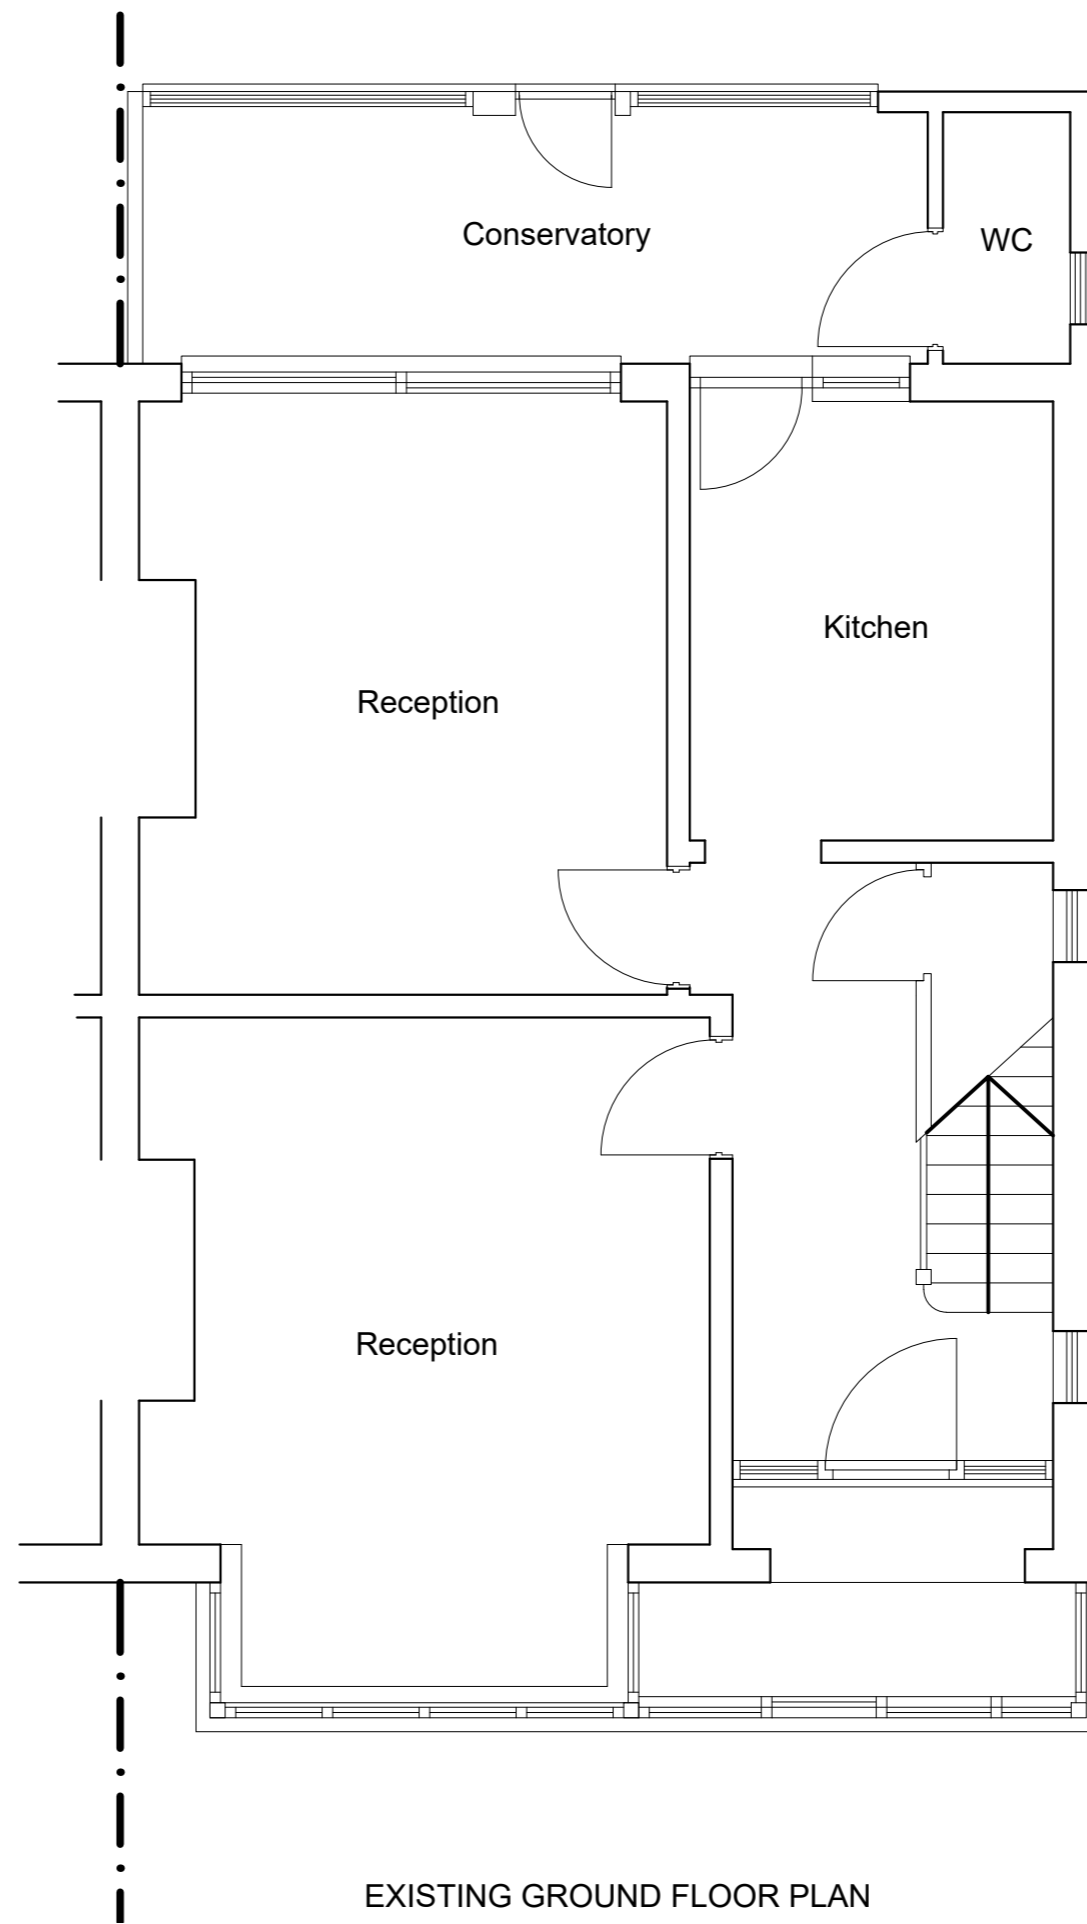

EXISTING GROUND FLOOR PLAN

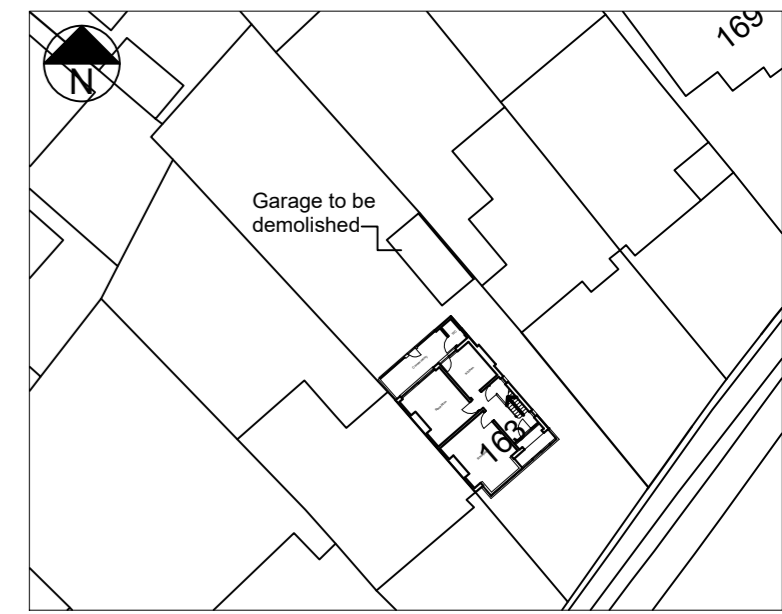

BLOCK PLAN (1:500)

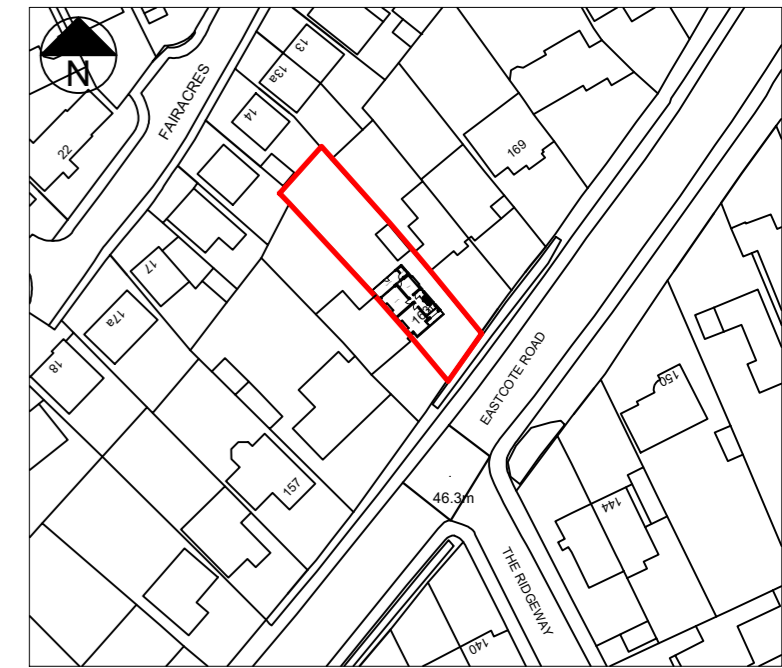

LOCATION PLAN (1:1250)


T R Harris Design & Surveying Services
 559 Rayners lane, Pinner, Middlesex HA5 5HP
 www.trharrisdesign.co.uk Tel: 020 8868 5048

PROJECT

163 Eastcote Road
 Ruislip
 HA4 8BJ

TITLE

Existing Plans & Elevations

 


SCALE BAR 1:100




SCALE BAR 1:50


SCALE	1:50 & 1:100 @ A2	DRAWING NO.	25/163ER/10
DATE	November 2025		

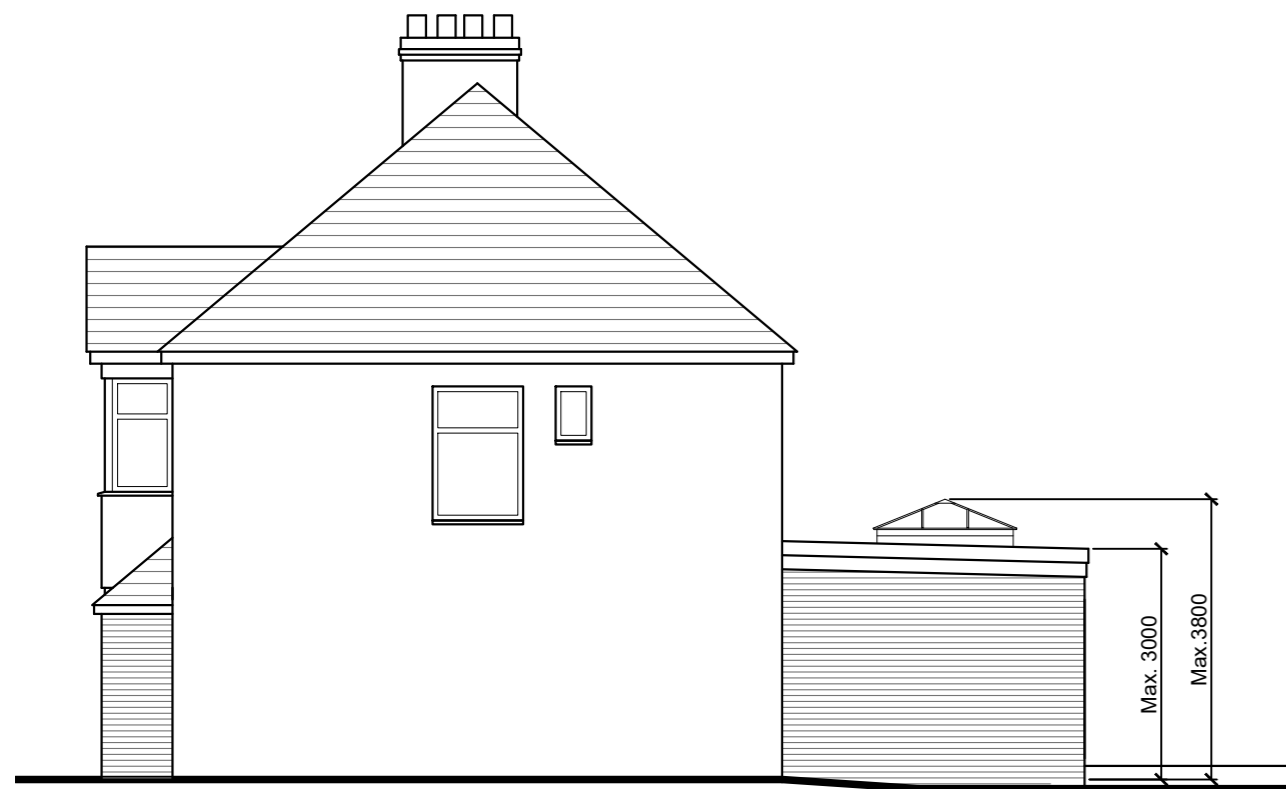


PROPOSED SIDE (NORTH EAST) ELEVATION

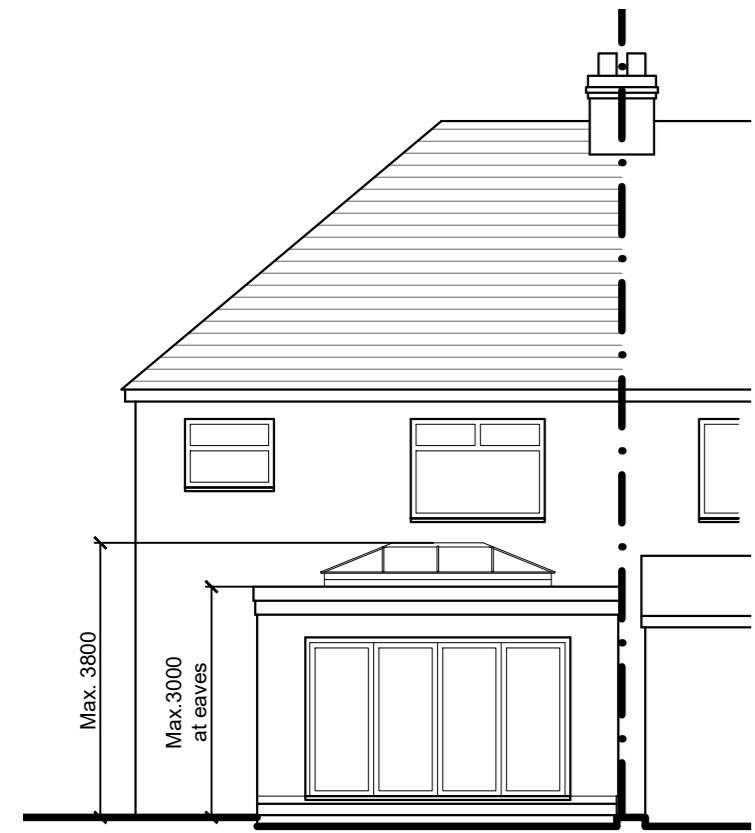


PROPOSED REAR (NORTH WEST) ELEVATION

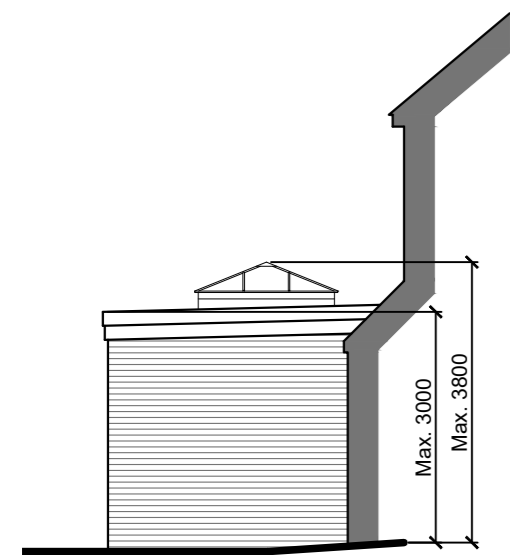


PART SIDE (SOUTH WEST) ELEVATION

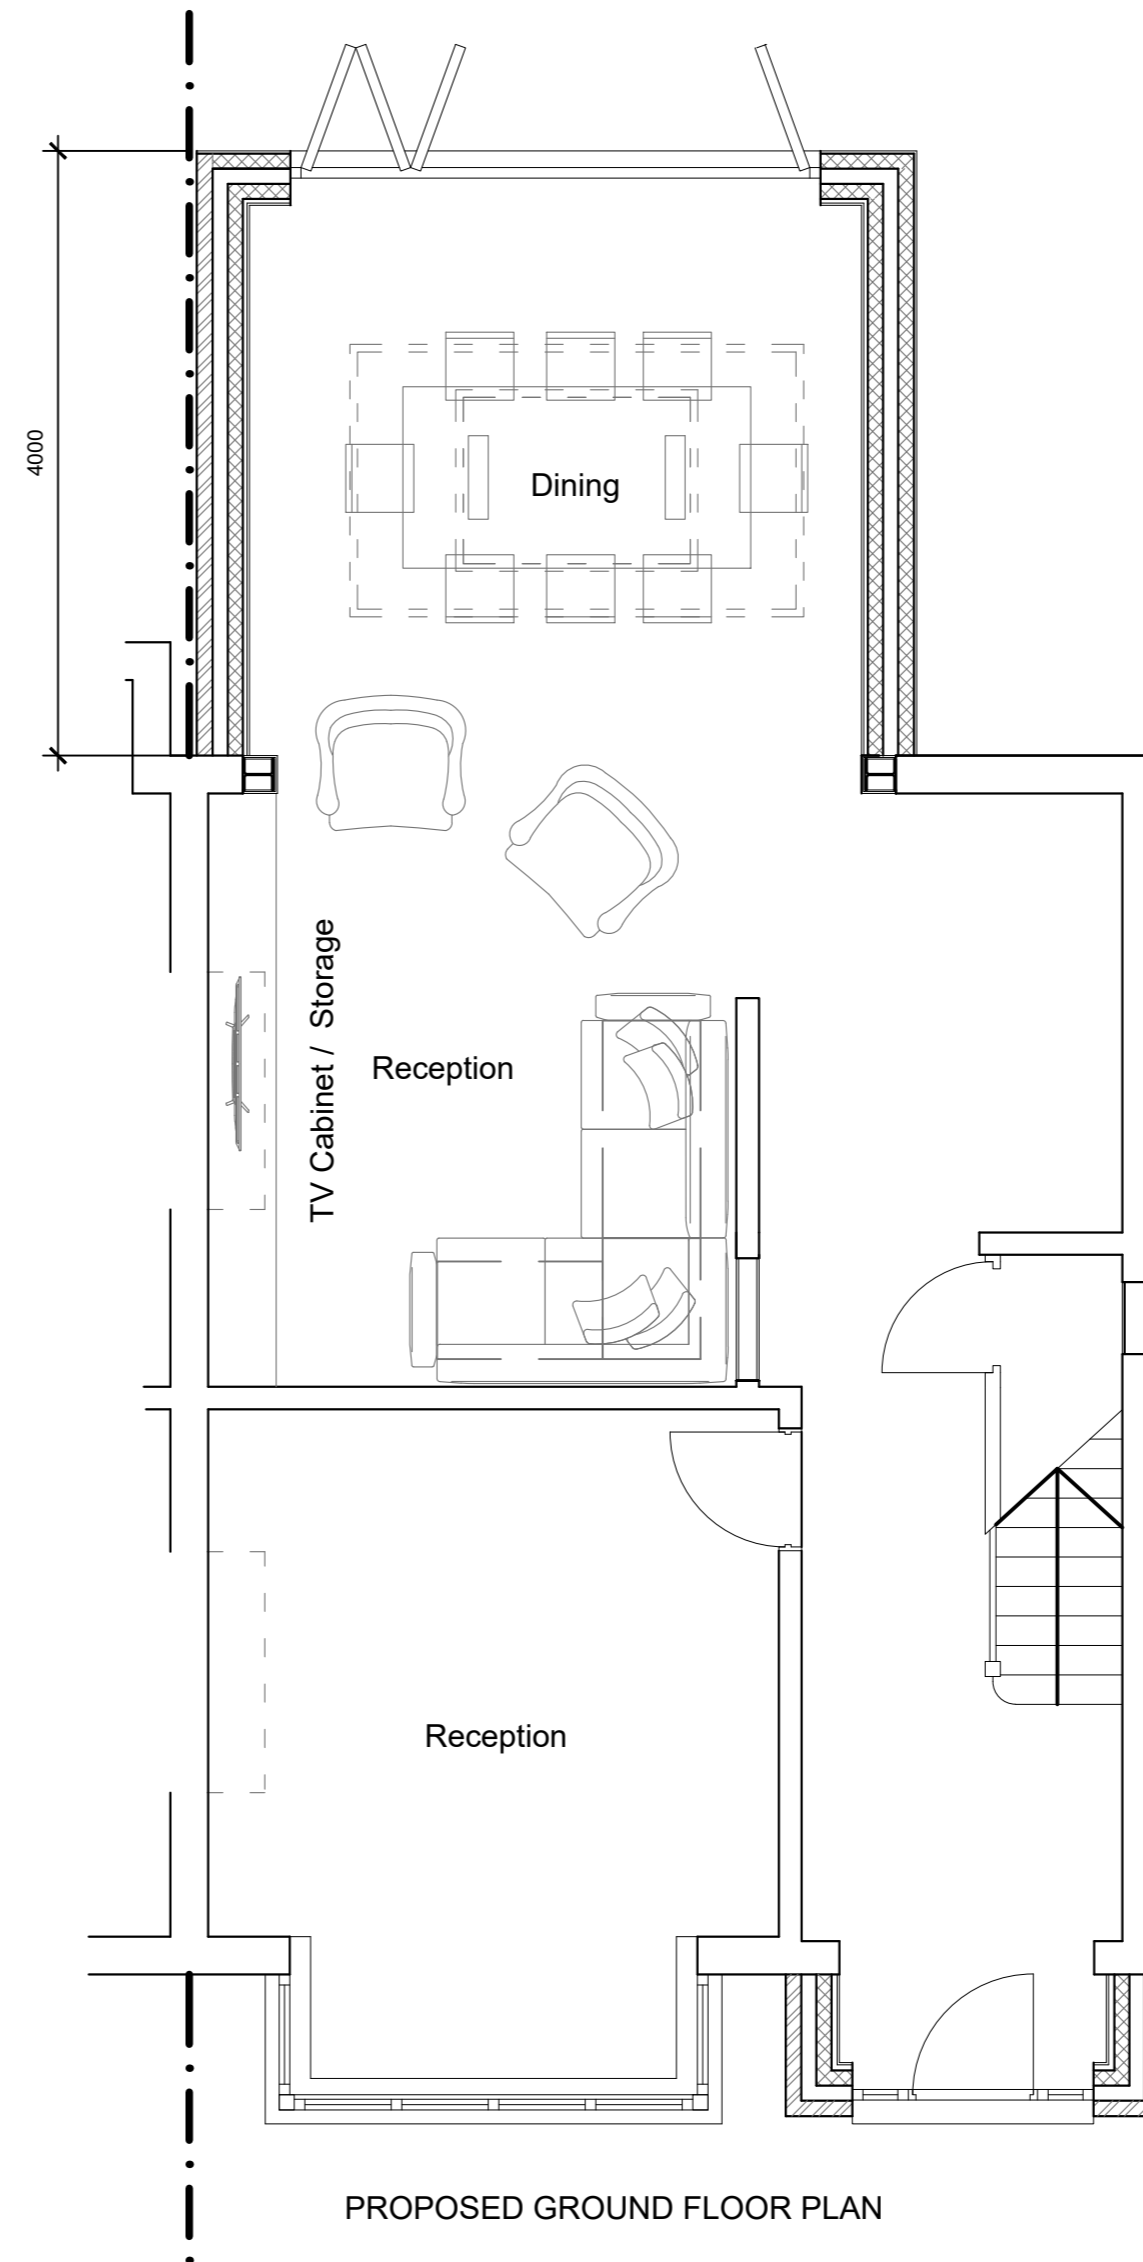

PROPOSED GROUND FLOOR PLAN

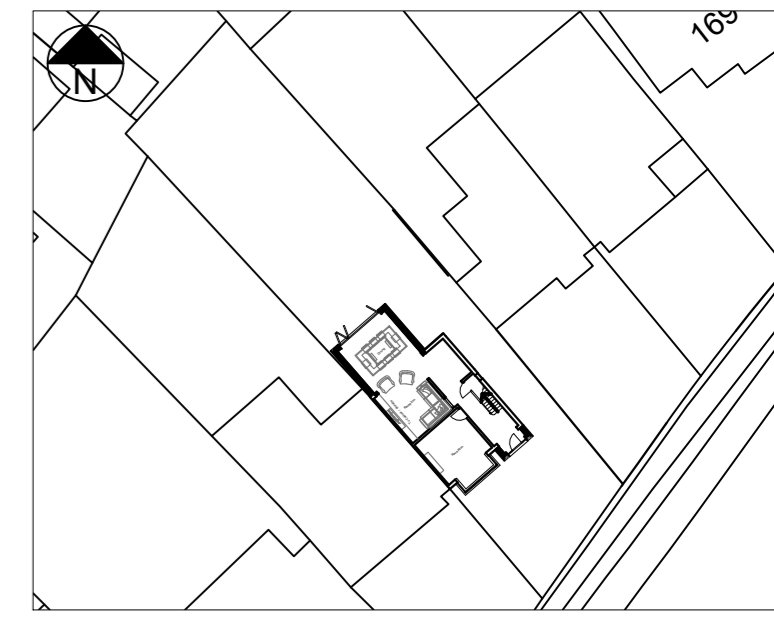

BLOCK PLAN (1:500)

 

SCALE BAR 1:100



SCALE BAR 1:50

T R Harris Design & Surveying Services
 559 Rayners lane, Pinner, Middlesex HA5 5HP
 www.trharrisdesign.co.uk Tel: 020 8868 5048

PROJECT

163 Eastcote Road
 Ruislip
 HA4 8BJ


TITLE

Proposed Plans & Elevations
 (REAR EXTENSION)


SCALE	1:50 & 1:100 @ A2	DRAWING NO.	25/163ER/02
DATE	September 2025		




PROPOSED FRONT (SOUTH EAST) ELEVATION

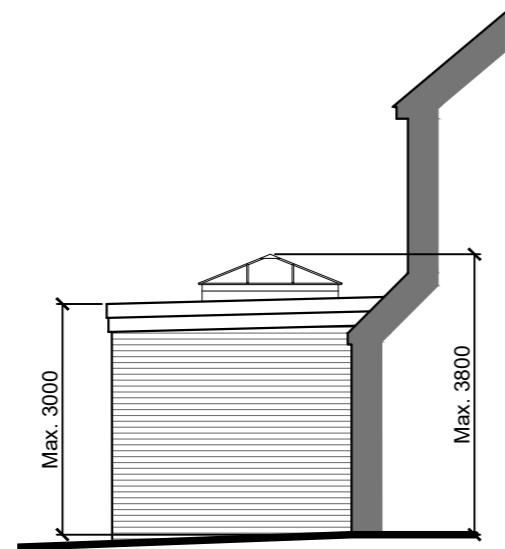


PART SIDE (SOUTH WEST) ELEVATION

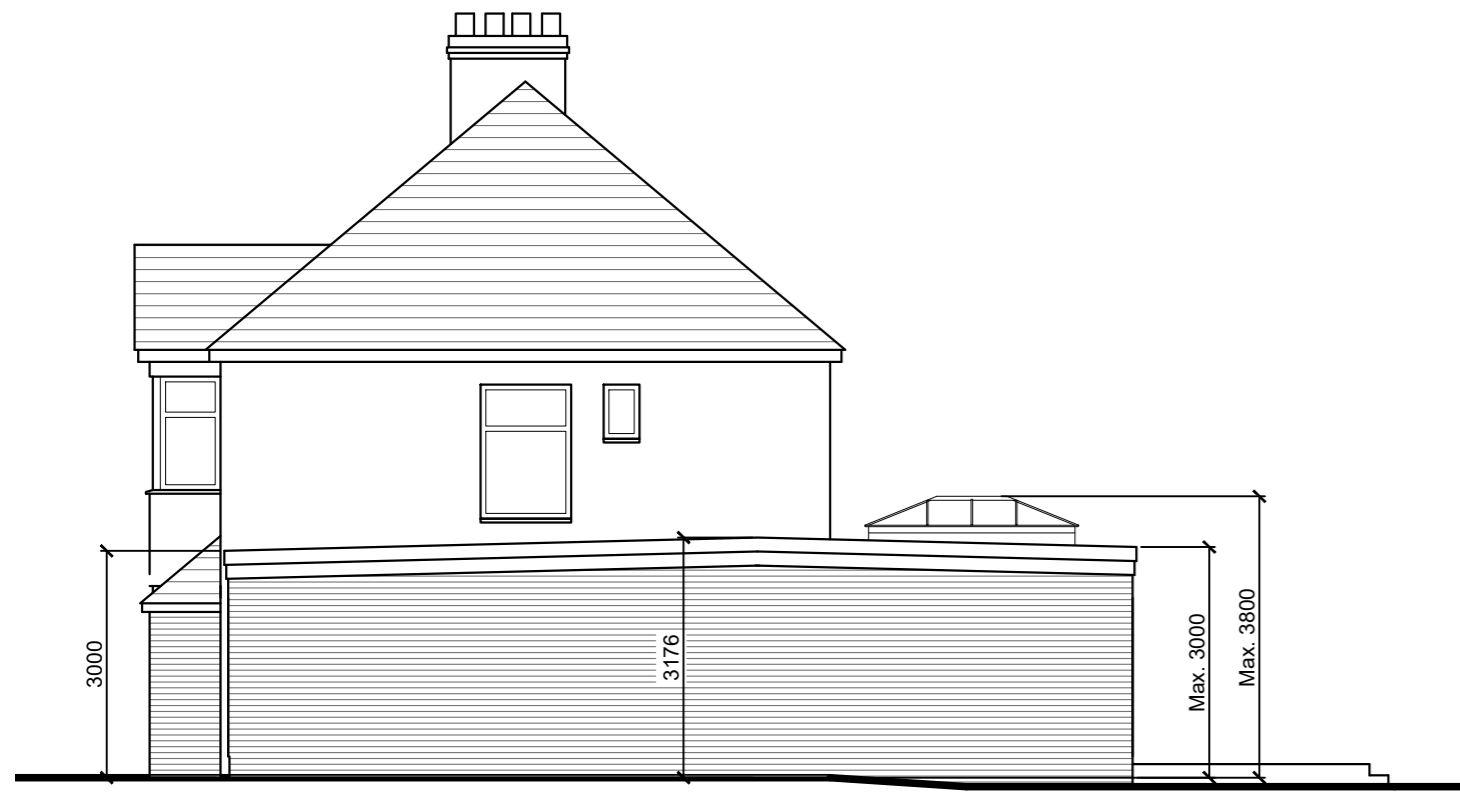


PROPOSED SIDE (NORTH EAST) ELEVATION

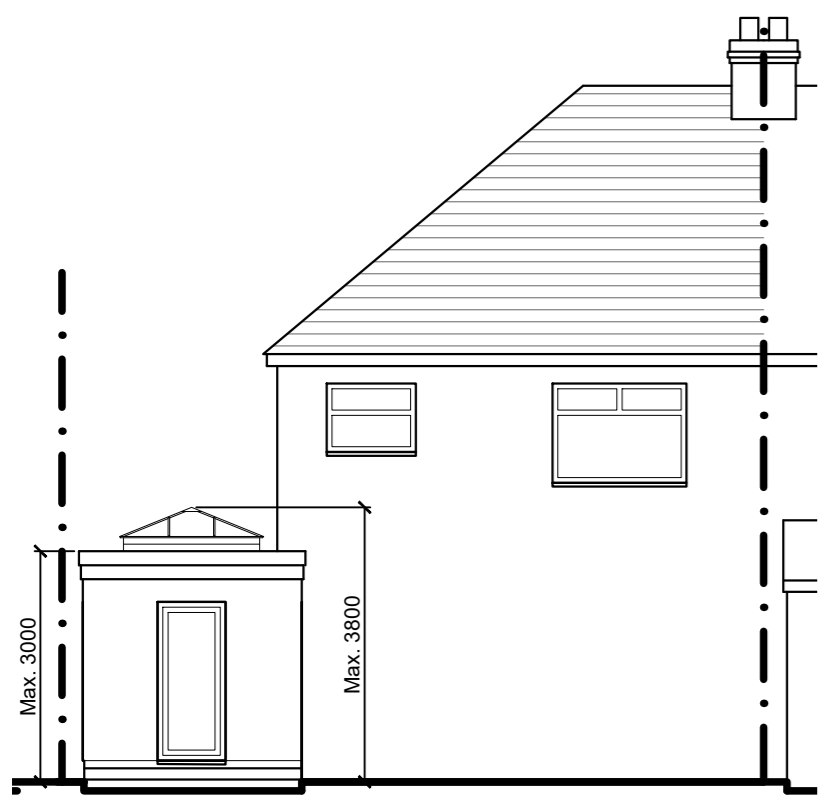


PROPOSED REAR (NORTH WEST) ELEVATION

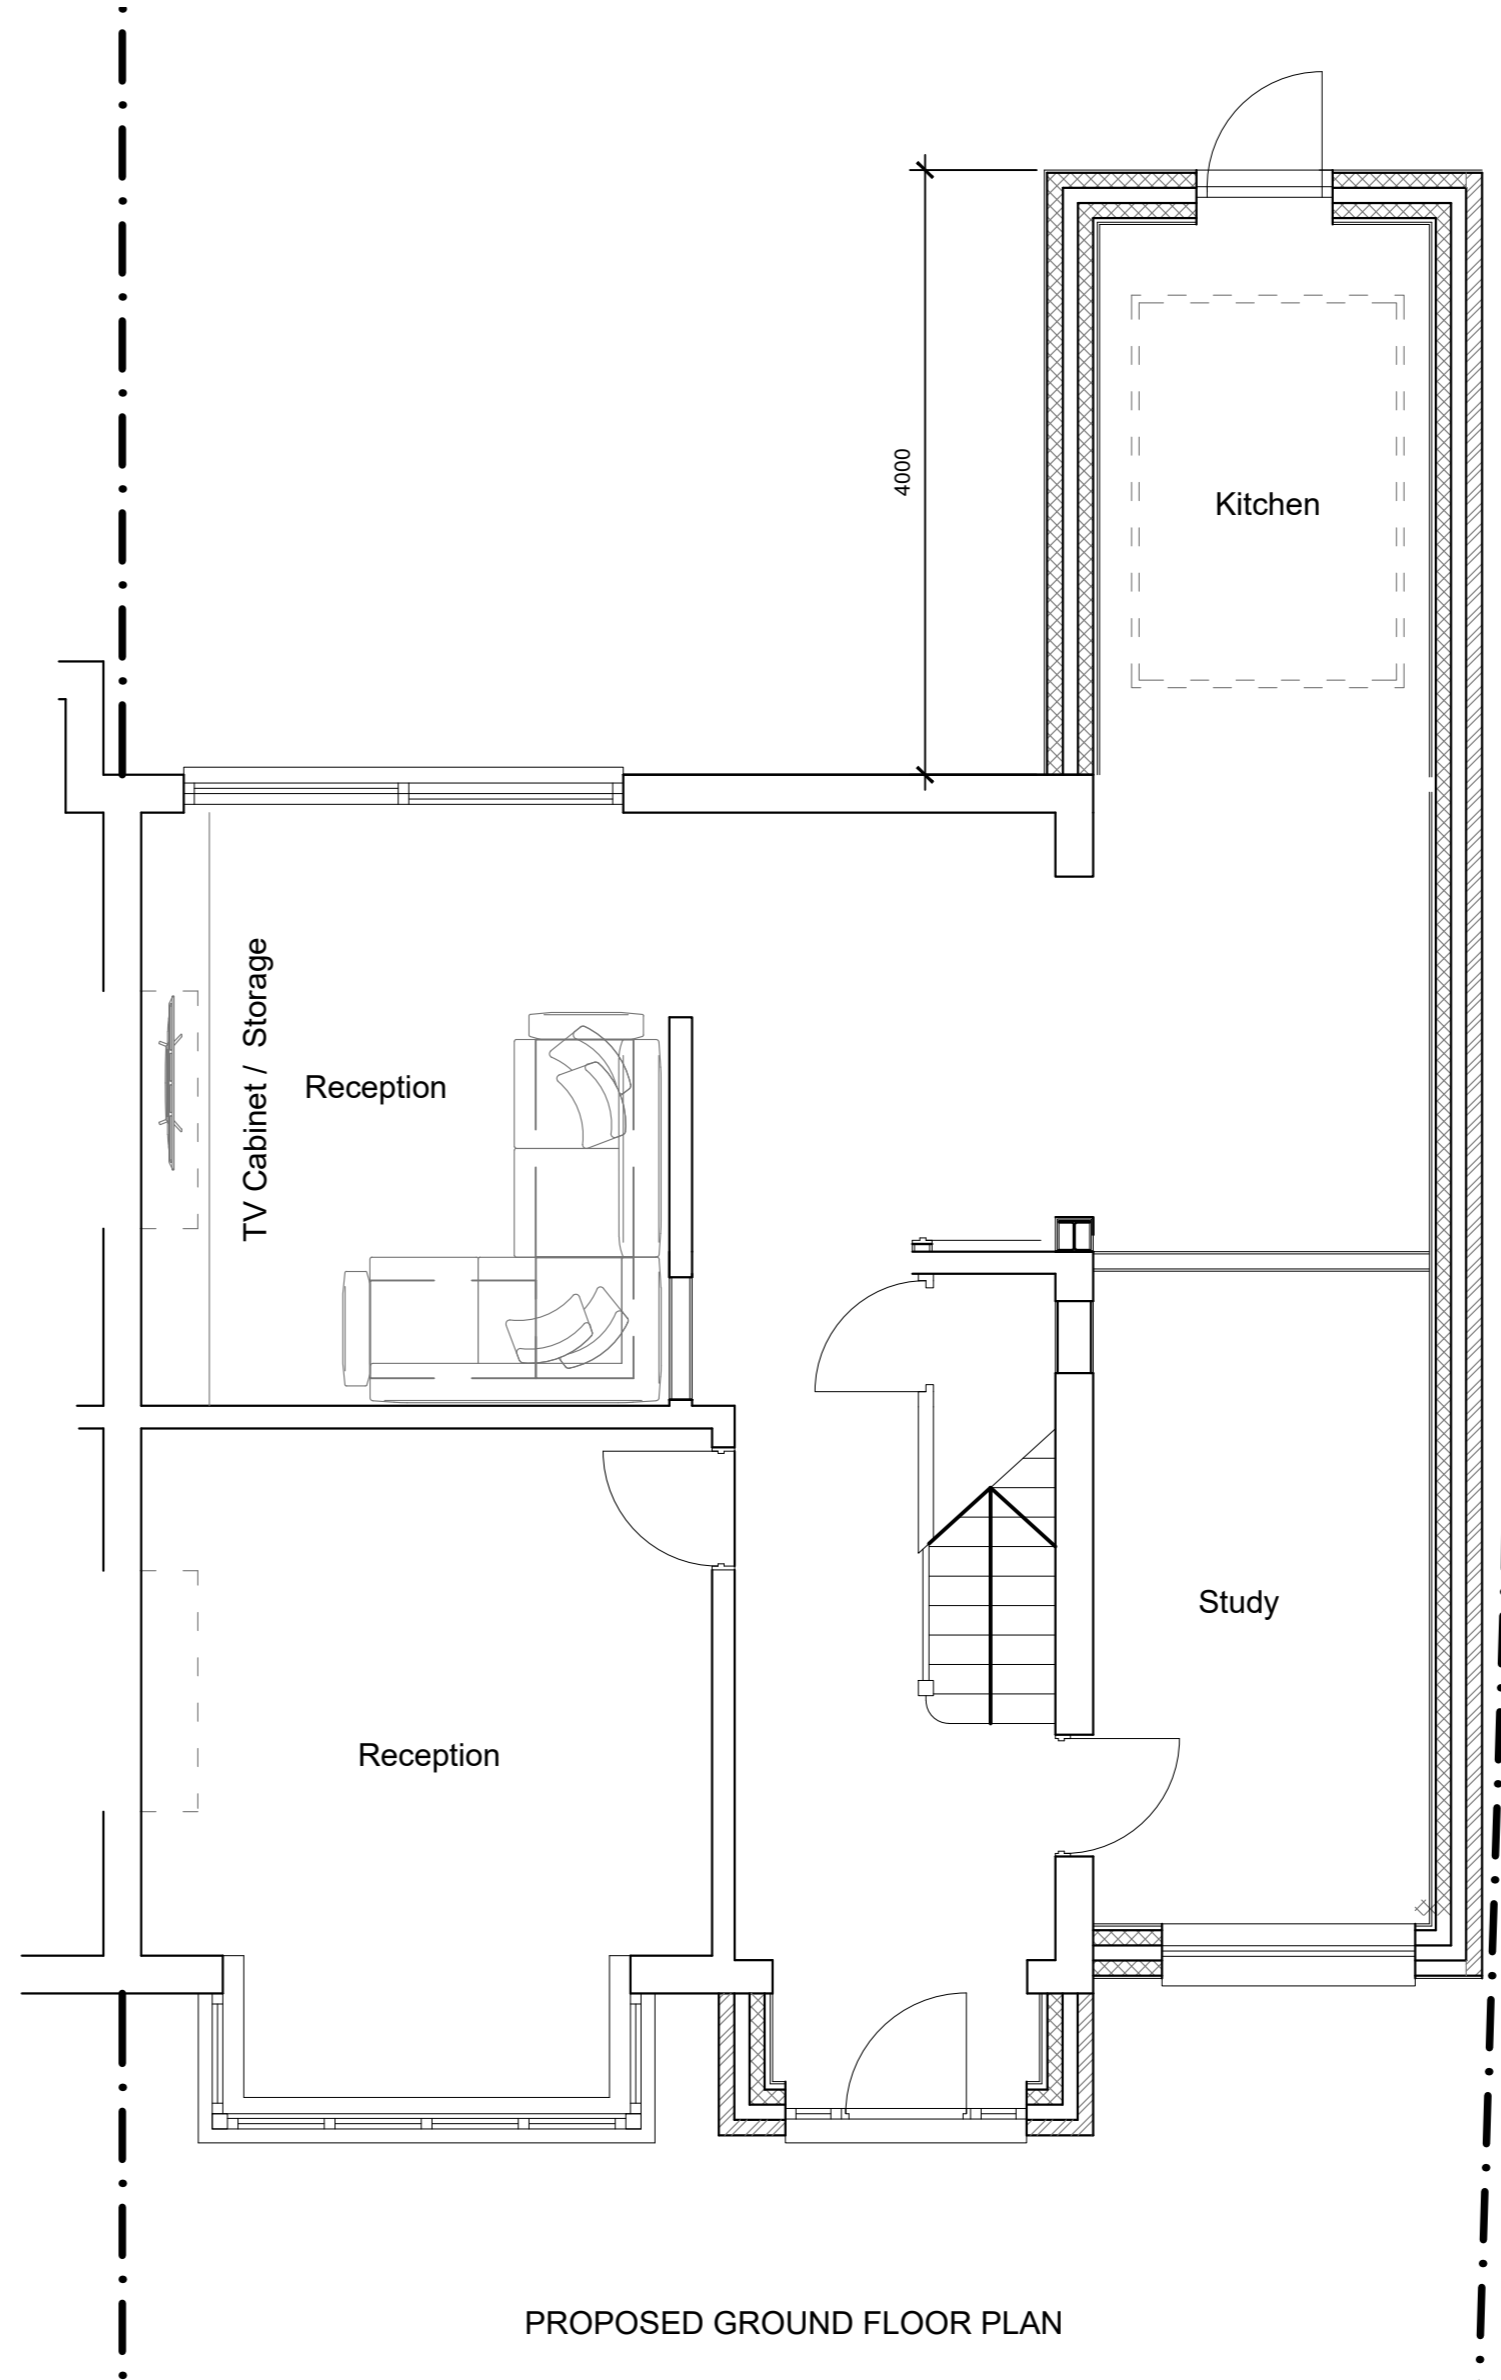

PROPOSED GROUND FLOOR PLAN

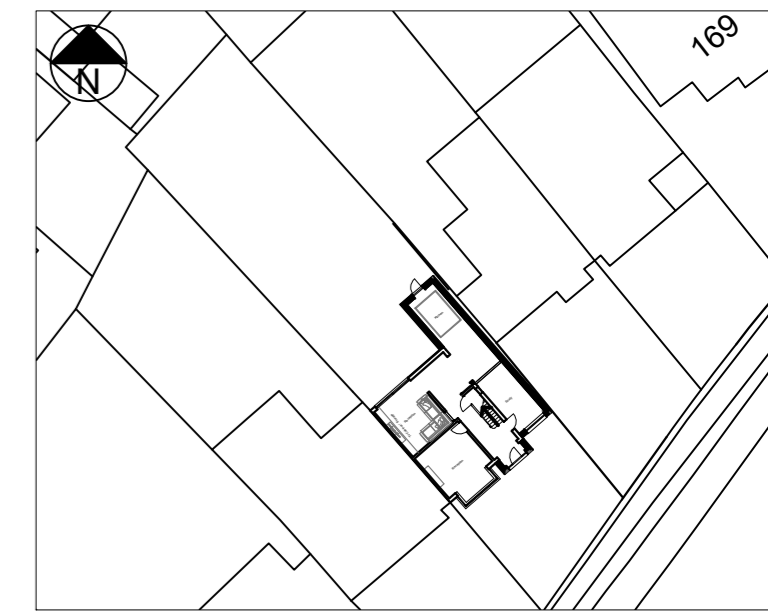

BLOCK PLAN (1:500)

 

SCALE BAR 1:100



SCALE BAR 1:50

T R Harris Design & Surveying Services
 559 Rayners lane, Pinner, Middlesex HA5 5HP
 www.trharrisdesign.co.uk Tel: 020 8868 5048

PROJECT

163 Eastcote Road
 Ruislip
 HA4 8BJ


TITLE

Proposed Plans & Elevations
 (SIDE & REAR EXTENSION)

SCALE	1:50 & 1:100 @ A2	DRAWING NO.	25/163ER/03
DATE	September 2025		




PROPOSED FRONT (SOUTH EAST) ELEVATION

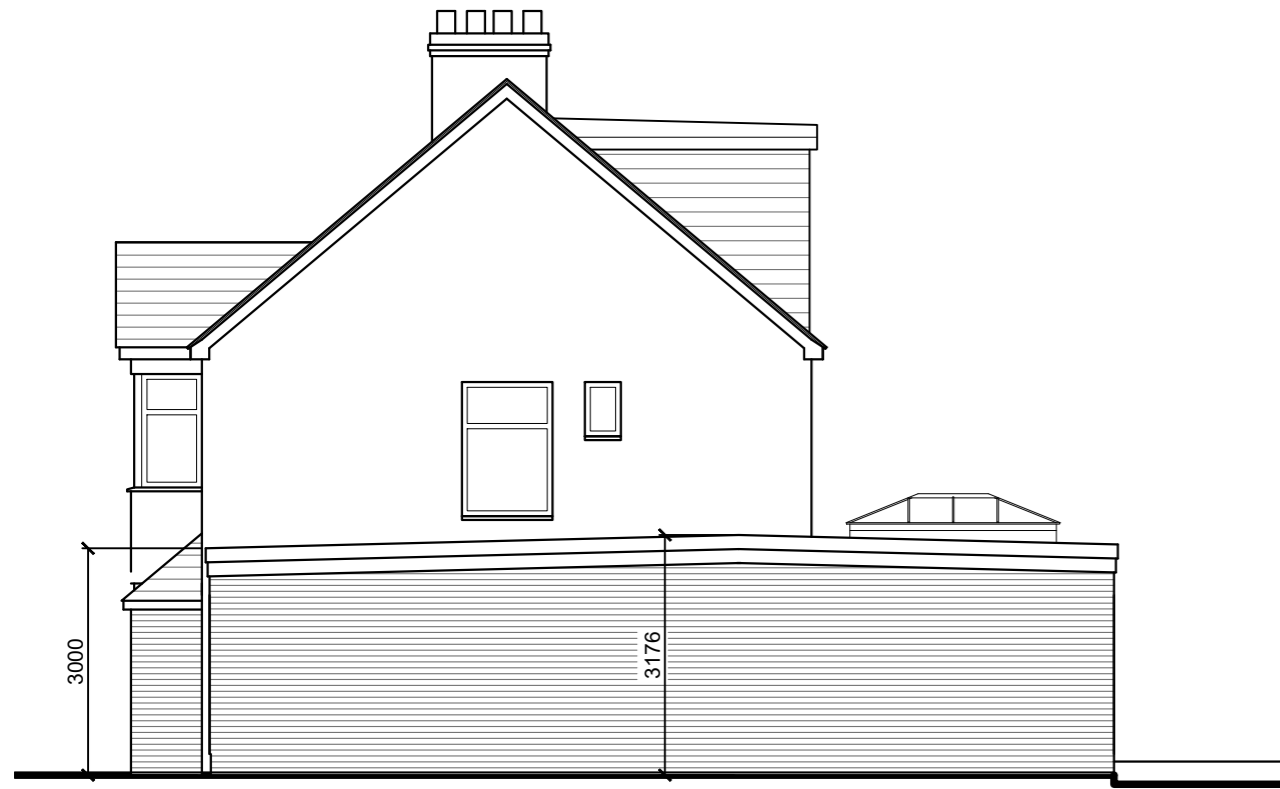


PROPOSED SIDE (NORTH EAST) ELEVATION




PROPOSED REAR (NORTH WEST) ELEVATION

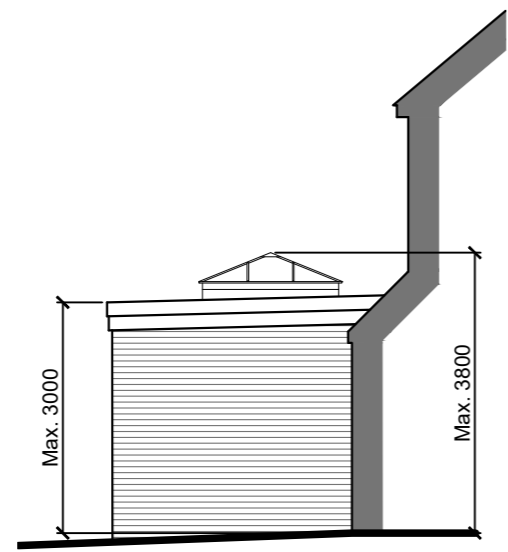

PART SIDE (SOUTH WEST) ELEVATION

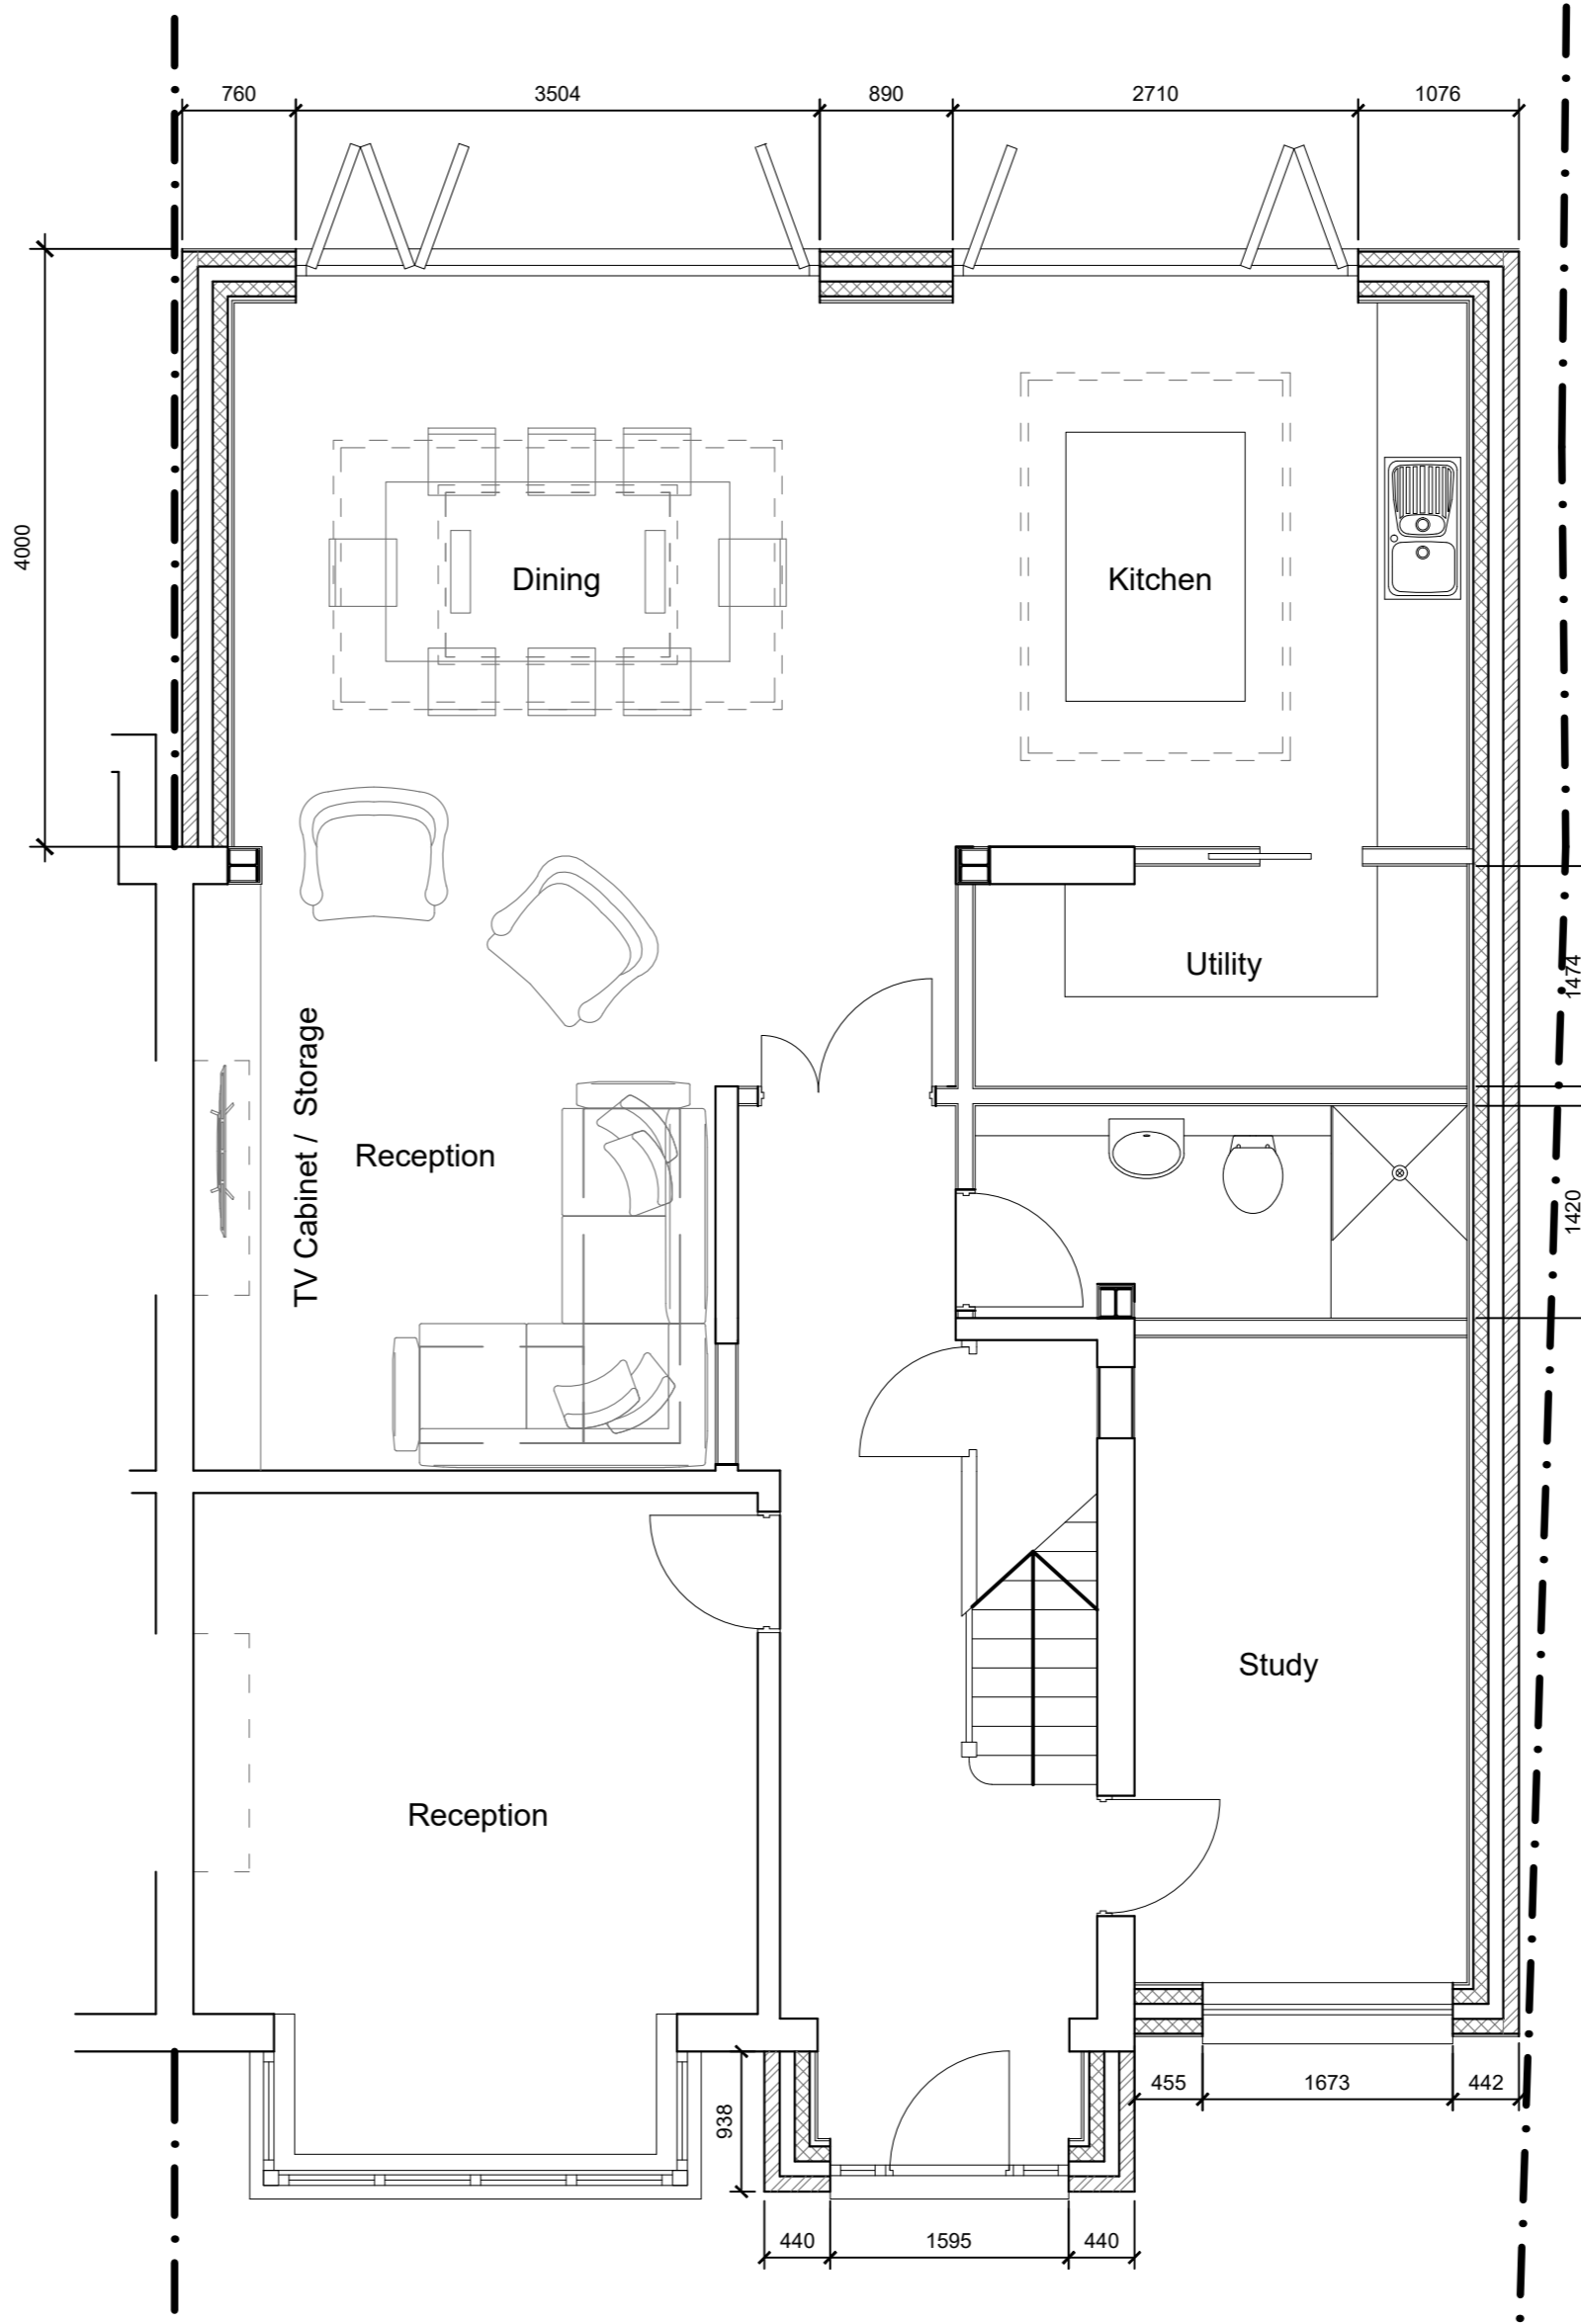

PROPOSED GROUND FLOOR PLAN

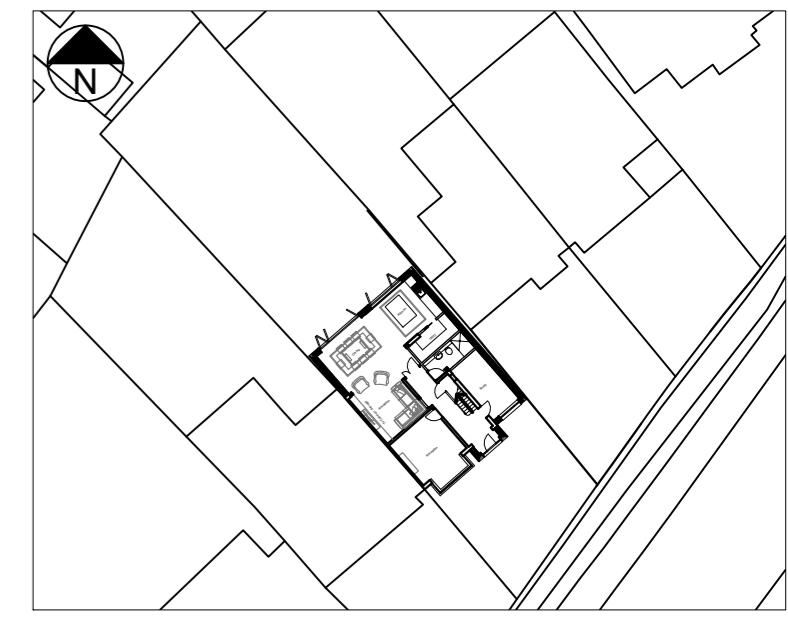

BLOCK PLAN (1:500)

Rev. A (19.01.25) - dimensions added and front elevation added back in
 Rev. B (27.02.26) - existing loft conversion added on elevations


T R Harris Design & Surveying Services
 559 Rayners lane, Pinner, Middlesex HA5 5HP
 www.trharrisdesign.co.uk Tel: 020 8868 5048

PROJECT

163 Eastcote Road
 Ruislip
 HA4 8BJ

TITLE

Proposed Plans & Elevations

 

SCALE BAR 1:100



SCALE BAR 1:50

SCALE	1:50 & 1:100 @ A2	DRAWING NO.	25/163ER/20B
DATE	November 2025		



Rev. A (27.02.26) - existing loft conversion added

T R Harris Design & Surveying Services
 559 Rayners lane, Pinner, Middlesex HA5 5HP
 www.trharrisdesign.co.uk Tel: 020 8868 5048


PROJECT

163 Eastcote Road
 Ruislip
 HA4 8BJ

TITLE

Proposed Street View

SCALE	1:100 @ A3	DRAWING NO. 25/163ER/21A
DATE	February 2026	

 

SCALE BAR 1:100