




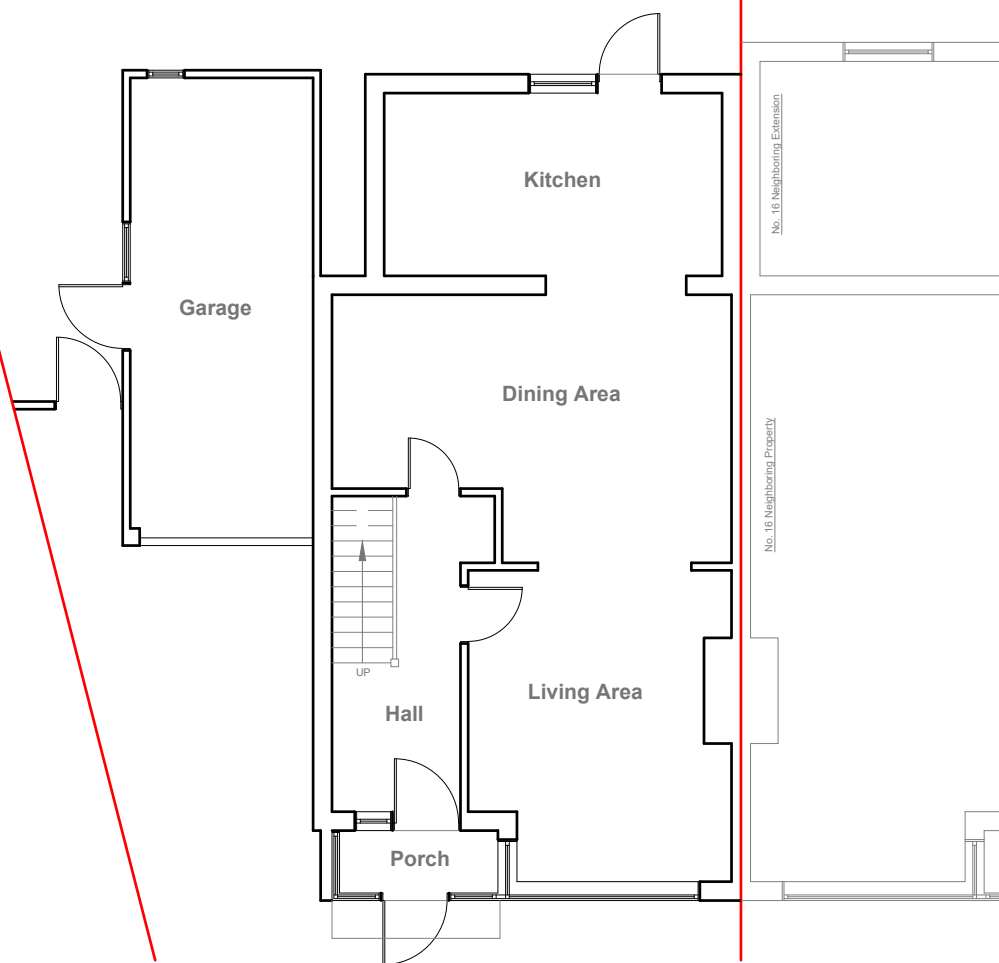

Existing Ground Floor Plan
Scale 1:100

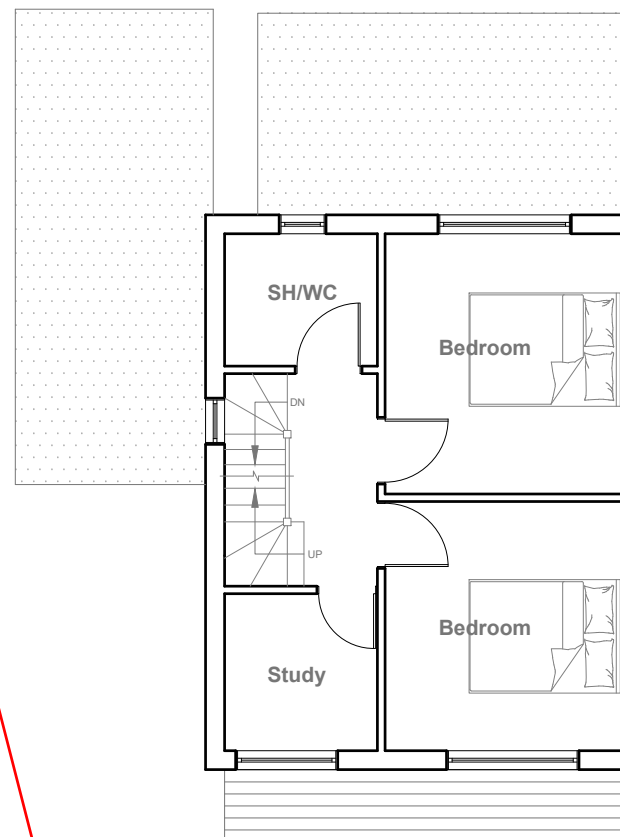


Existing First Floor Plan
Scale 1:100

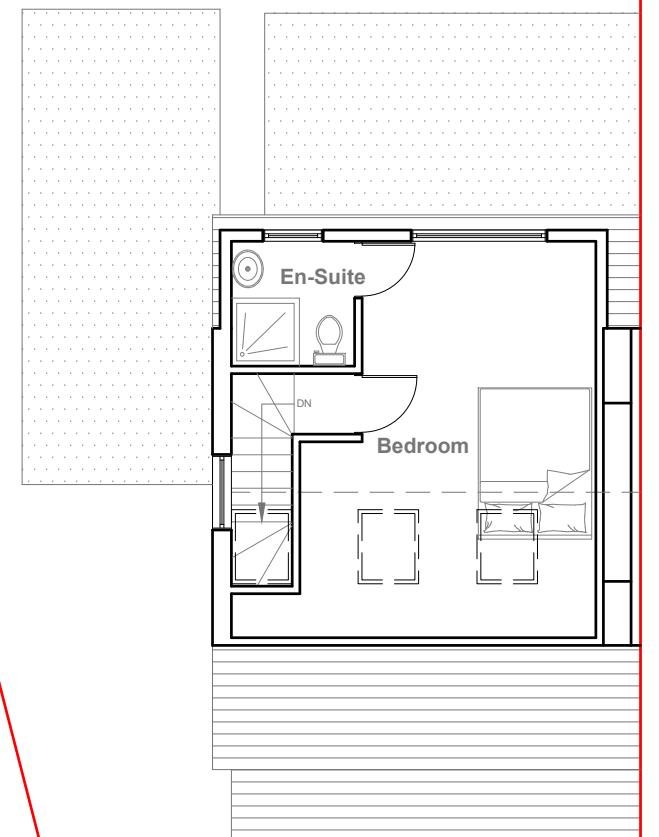


Existing Loft Floor Plan
Scale 1:100

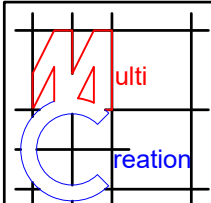

	Project: 15 Manton Close, Hayes, UB3 2BA	Title: Existing Ground Floor Plan, First Floor Plan & Loft Floor Plan	Scale: 1:100 @ A3											
			Date: 05 2024											
			Drawing No.: 3762/01/JG											
			Revision <table><tr><td></td><td></td><td></td><td></td><td></td><td></td></tr><tr><td></td><td></td><td></td><td></td><td></td><td></td></tr></table>											
239 Western Road, Southall, Middx, UB2 5HS Tel: 020 8571 1369 info@multicreation.co.uk														



Existing Front Elevation
Scale 1:100

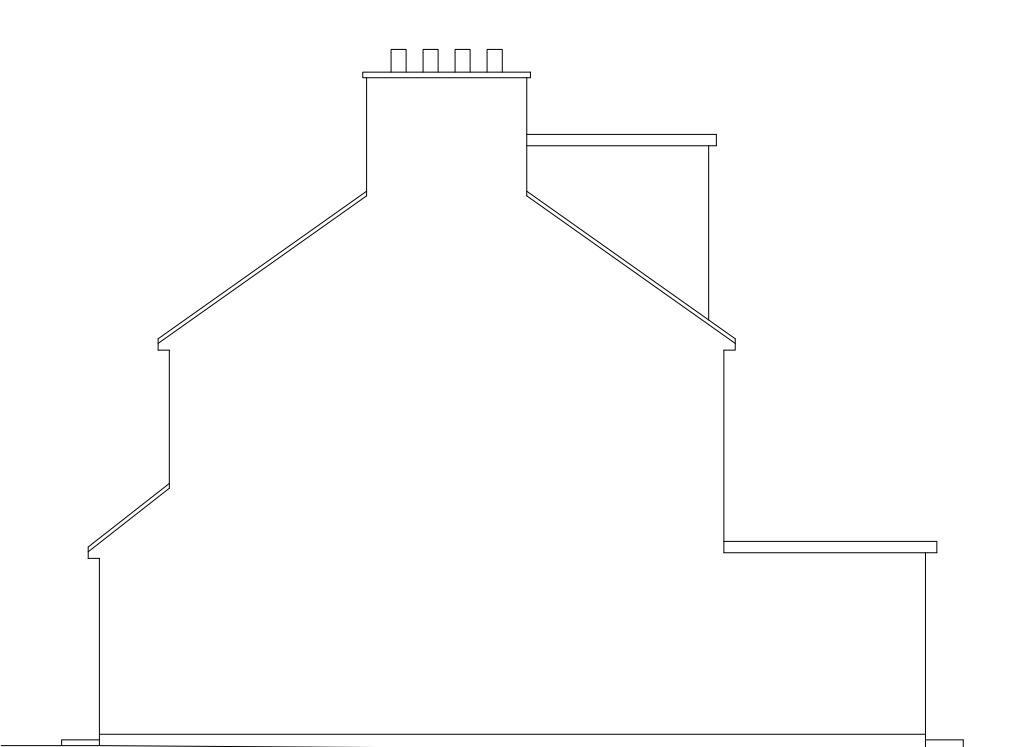

Existing Side Elevation
Scale 1:100




Existing Rear Elevation
Scale 1:100




Existing Side Elevation
Scale 1:100

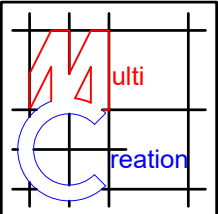


	Project: 15 Manton Close, Hayes, UB3 2BA	Title: Existing Elevations	Scale: 1:100 @ A3
			Date: 05 2024
			Drawing No.: 3762/02/JG
			Revision

239 Western Road, Southall, Middx, UB2 5HS Tel: 020 8571 1369 info@multicreation.co.uk

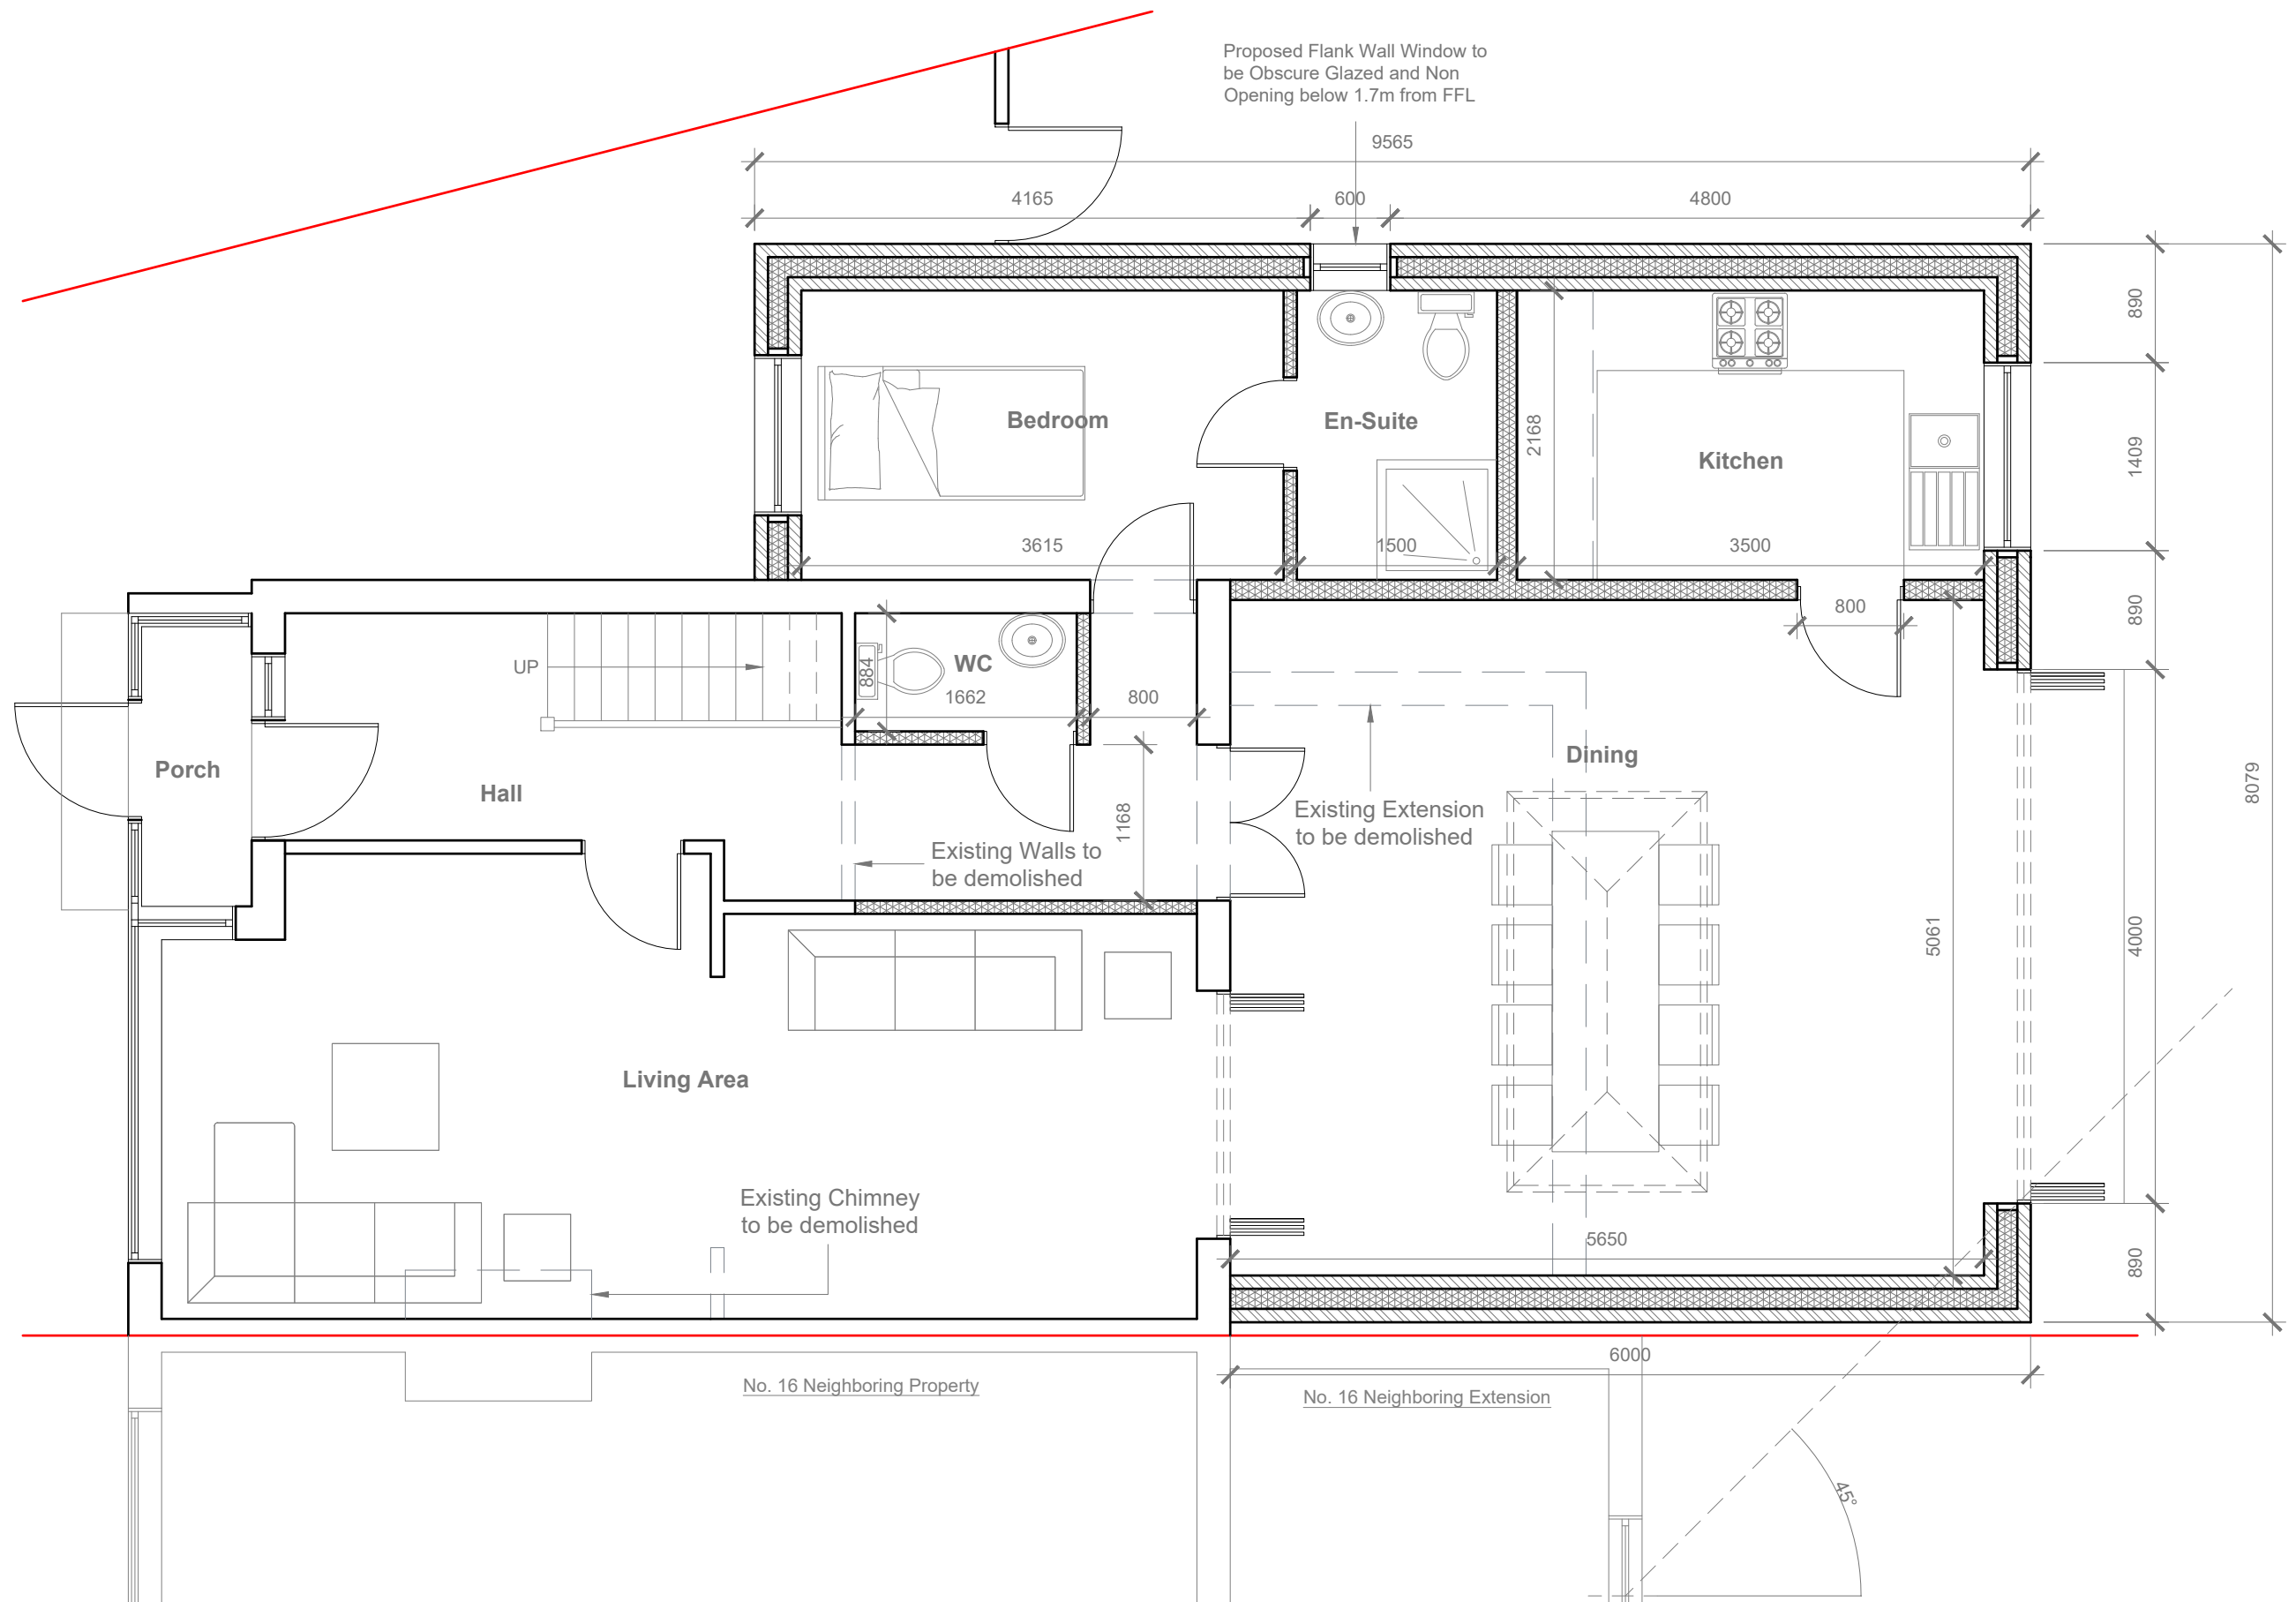


Proposed Ground Floor Plan
Scale 1:50

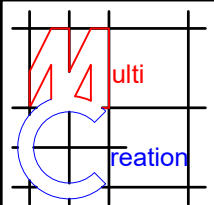

	Project: 15 Manton Close, Hayes, UB3 2BA	Title: Proposed Ground Floor Plan	Scale: 1:100 @ A3
			Date: 05 2024
			Drawing No.: 3762/03/JG
			Revision
239 Western Road, Southall, Middx, UB2 5HS Tel: 020 8571 1369 info@multicreation.co.uk			



Proposed Front Elevation
Scale 1:100

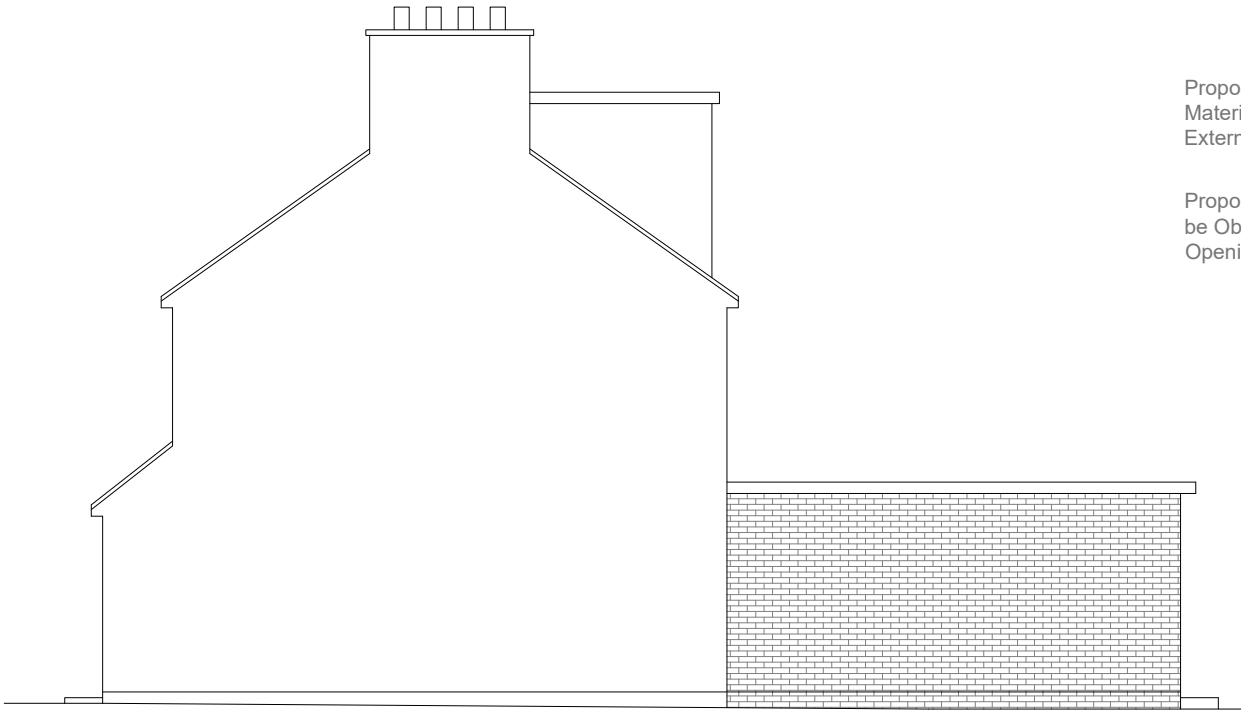


Proposed Side Elevation
Scale 1:100

Proposed External Finish
Materials to Match Existing
External Finish Materials


Proposed Flank Wall Window to
be Obscure Glazed and Non
Opening below 1.7m from FFL



Proposed Rear Elevation
Scale 1:100

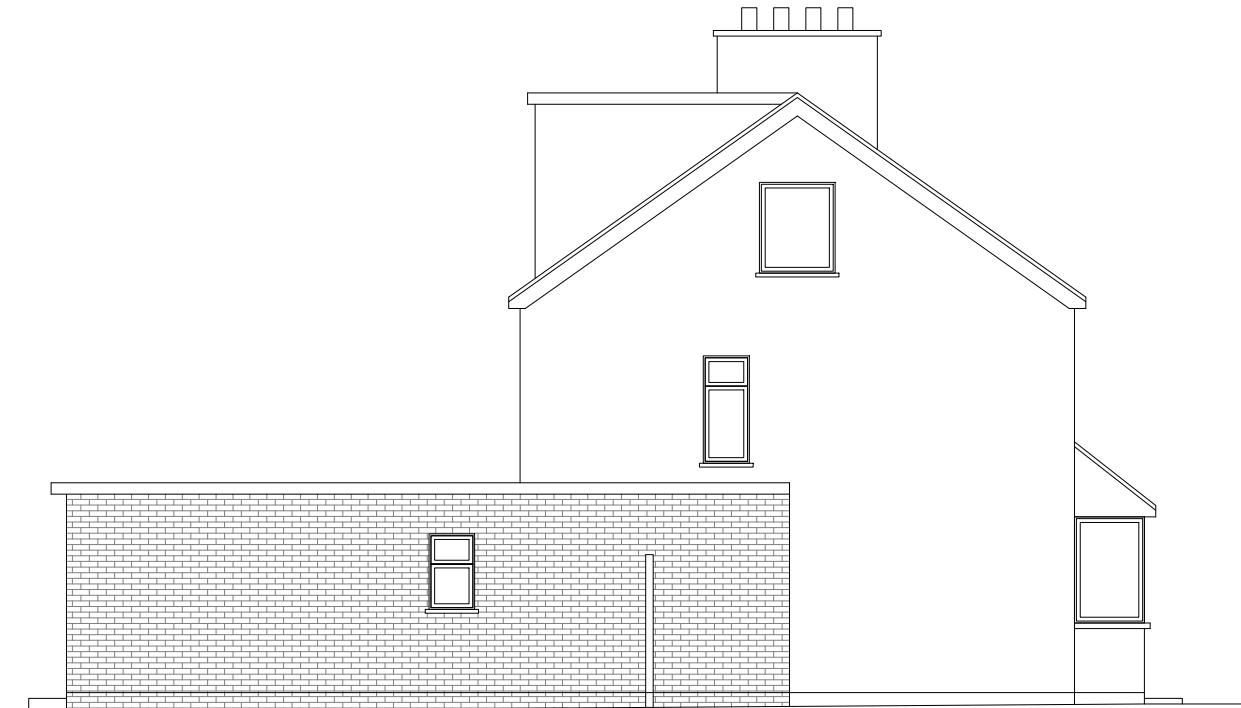

Proposed Side Elevation
Scale 1:100

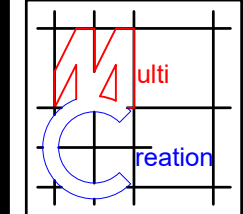

Project:
15 Manton Close,
Hayes,
UB3 2BA

Title:
Proposed
Elevations

Scale: 1:100 @ A3

Date: 05 2024

Drawing No.:
3762/04/JG

Revision

--	--	--	--	--