




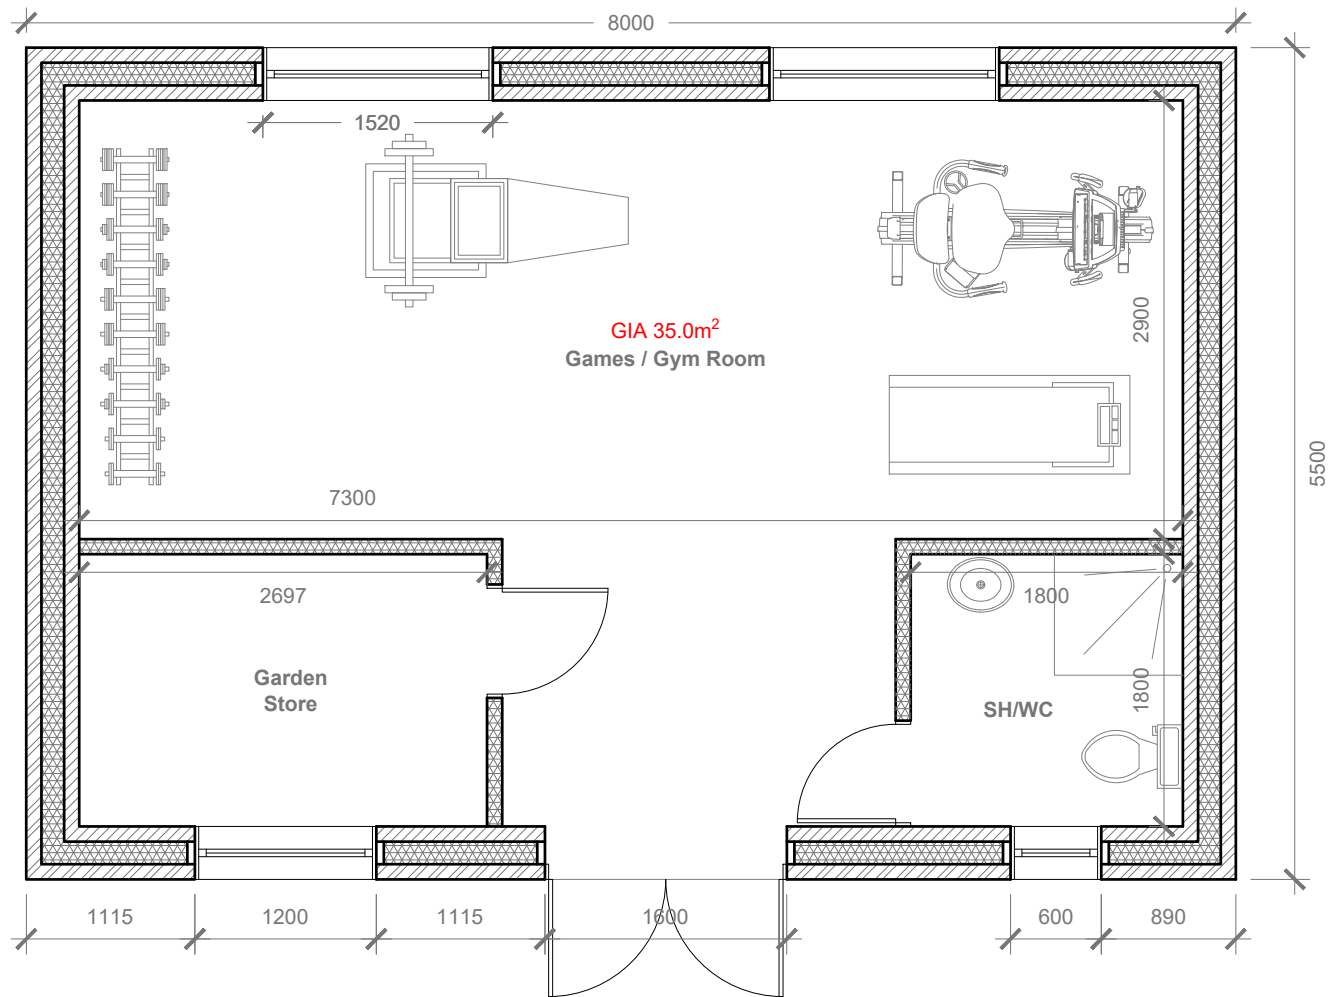


**Proposed Outbuilding Floor Plan**  
Scale 1:50

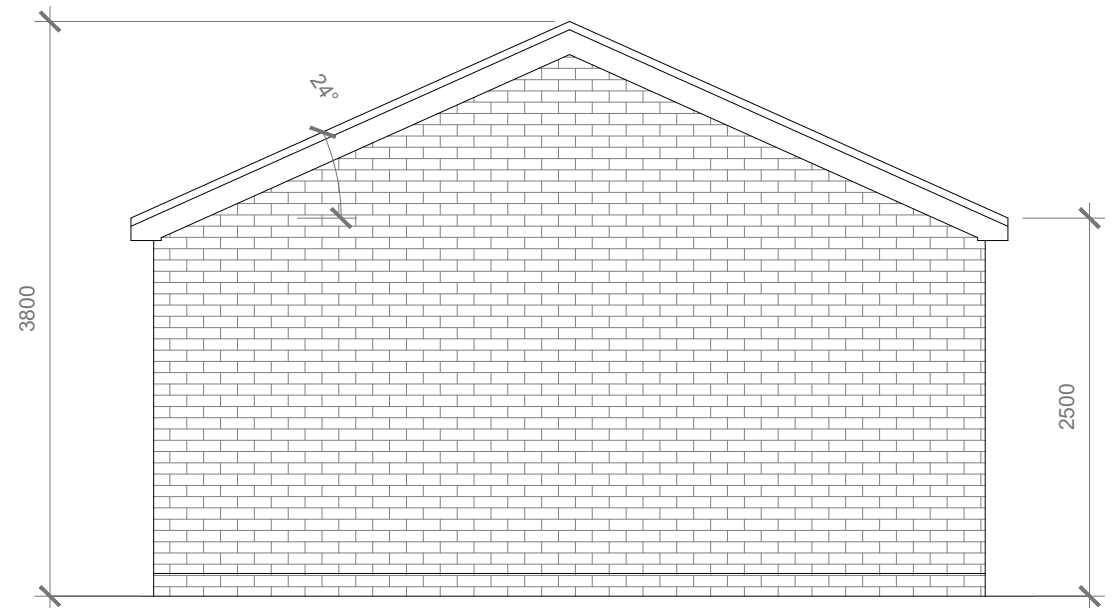

**Proposed Side Elevation**  
Scale 1:50

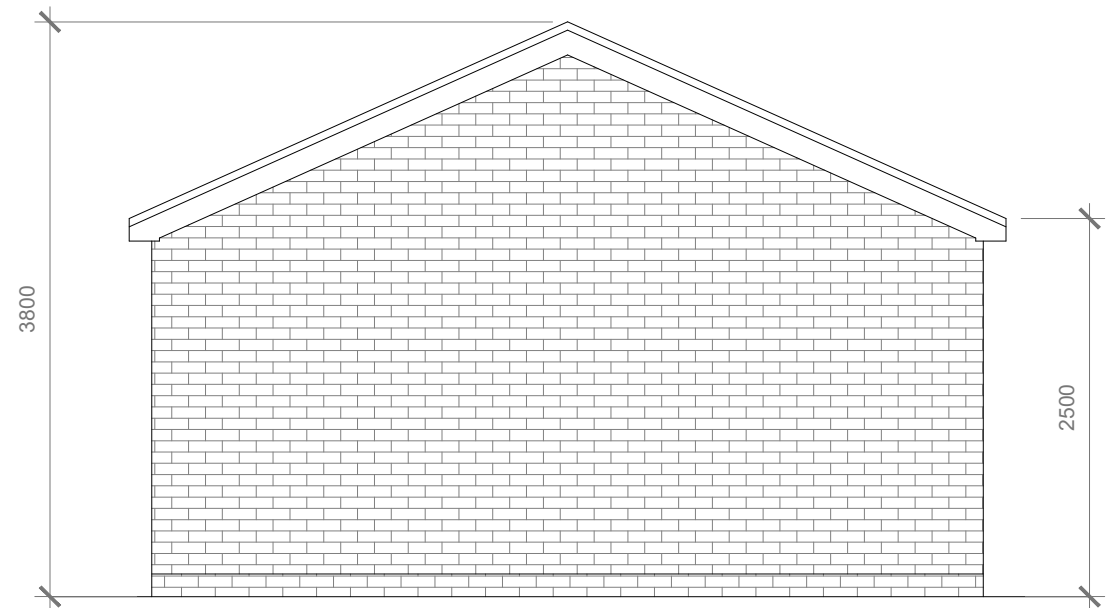

**Proposed Side Elevation**  
Scale 1:50

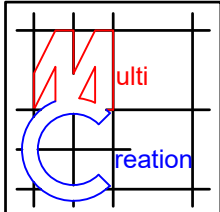


**Project:**  
15 Manton Close,  
Hayes,  
UB3 2BA

**Title:**  
Proposed  
Outbuilding Floor Plan  
& Elevations


**Scale:** 1:50 @ A3  
**Date:** June 2026  
**Drawing No.:** 3762/01/OB  
**Revision**  

|            |  |  |  |  |
|------------|--|--|--|--|
| A          |  |  |  |  |
| 01/08/2025 |  |  |  |  |


**Key:**  
— Walls  
— Fittings  
— Demolition  
- - - Steel  
- - - Plumbing  
- - - Foundation

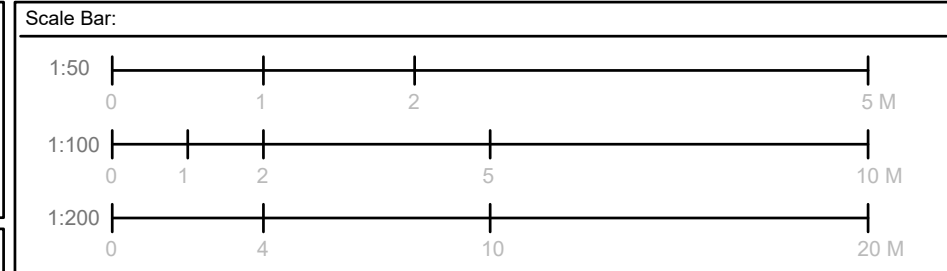


**General Notes:**  
GENERAL NOTES APPLY TO ALL DRAWINGS. DIMENSIONS ARE IN MILLIMETER, UNLESS SPECIFIED OTHERWISE. DO NOT SCALE DRAWINGS. VERIFY ALL DIMENSIONS & CONDITIONS ON SITE BEFORE THE START OF ANY WORK. ALL WORK TO COMPLY WITH CURRENT BUILDING REGULATIONS & CODES OF PRACTICE. ALL STRUCTURAL ELEMENTS ARE TO BE CROSS CHECKED WITH STRUCTURAL CALCULATIONS. REPORT OF ANY DISCREPANCY OR VARIATION TO THE DESIGNER IMMEDIATELY PRIOR TO ANY WORKS. CONTRACTOR SHALL MAINTAIN THE IMMEDIATE CONSTRUCTION SITE IN A SECURE, CLEAN & SAFE MANNER. MEASURES TO BE PUT IN PLACE DURING AND AFTER THE DEMOLITION TO ENSURE THE PROTECTION OF THE PUBLIC, PUBLIC AMENITIES AND ADJOINING PROPERTIES. PRIOR TO THE START OF ANY WORK, IT IS THE RESPONSIBILITY OF THE OWNER TO SERVE PARTY WALL NOTICES TO ALL NEIGHBOURS. CONTRACTOR TO TAKE FULL RESPONSIBILITY FOR ALL TEMPORARY WORKS INCLUDING DESIGN & ERECTION. A STATEMENT IS REQUIRED FROM THE APPLICANT, PRINCIPAL DESIGNER & PRINCIPAL CONTRACTOR IN ORDER FOR A NOTICE OF COMPLETION TO BE SUBMITTED TO BUILDING CONTROL.

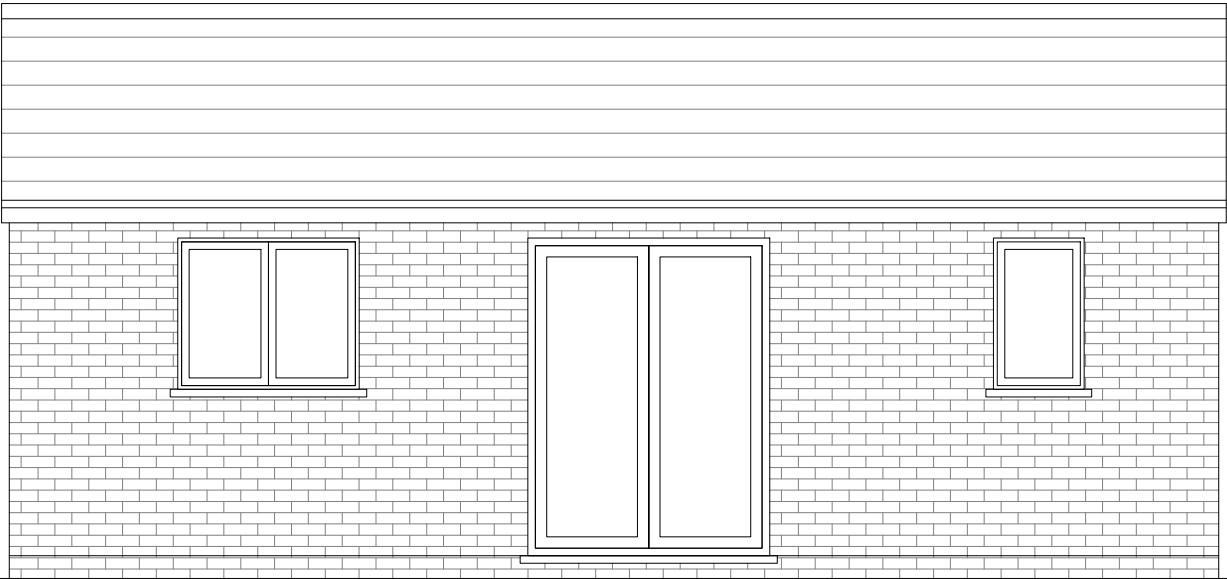

**Proposed Front Elevation**  
Scale 1:50

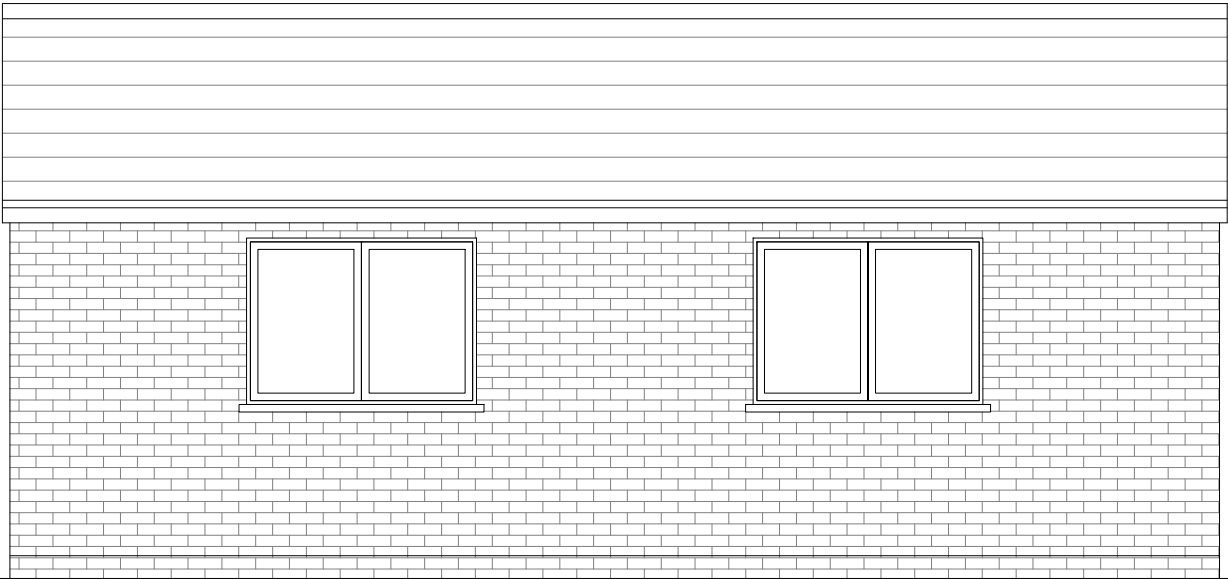

**Proposed Rear Elevation**  
Scale 1:50

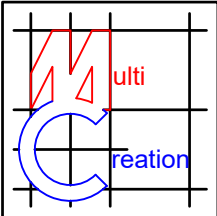


**Project:**  
15 Manton Close,  
Hayes,  
UB3 2BA

**Title:**  
Proposed  
Outbuilding Elevations

**Scale:** 1:50 @ A3  
**Date:** June 2026  
**Drawing No.:** 3762/02/OB  
**Revision**



**Key:**

|       |            |
|-------|------------|
| —     | Walls      |
| —     | Fittings   |
| —     | Demolition |
| - - - | Steel      |
| - - - | Plumbing   |
| - - - | Foundation |

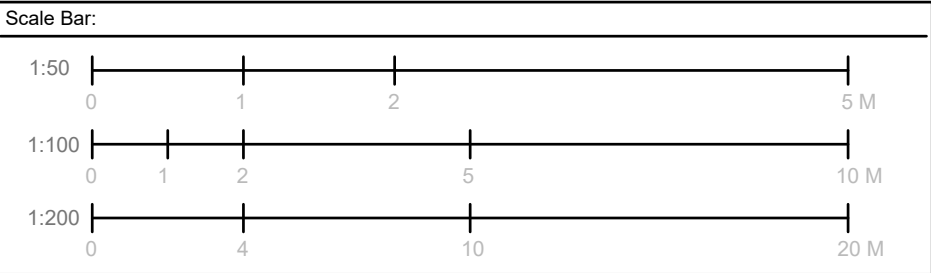

**General Notes:**

GENERAL NOTES APPLY TO ALL DRAWINGS. DIMENSIONS ARE IN MILLIMETER, UNLESS SPECIFIED OTHERWISE. DO NOT SCALE DRAWINGS. VERIFY ALL DIMENSIONS & CONDITIONS ON SITE BEFORE THE START OF ANY WORK. ALL WORK TO COMPLY WITH CURRENT BUILDING REGULATIONS & CODES OF PRACTICE. ALL STRUCTURAL ELEMENTS ARE TO BE CROSS CHECKED WITH STRUCTURAL CALCULATIONS. REPORT OF ANY DISCREPANCY OR VARIATION TO THE DESIGNER IMMEDIATELY PRIOR TO ANY WORKS. CONTRACTOR SHALL MAINTAIN THE IMMEDIATE CONSTRUCTION SITE IN A SECURE, CLEAN & SAFE MANNER. MEASURES TO BE PUT IN PLACE DURING AND AFTER THE DEMOLITION TO ENSURE THE PROTECTION OF THE PUBLIC, PUBLIC AMENITIES AND ADJOINING PROPERTIES. PRIOR TO THE START OF ANY WORK, IT IS THE RESPONSIBILITY OF THE OWNER TO SERVE PARTY WALL NOTICES TO ALL NEIGHBOURS. CONTRACTOR TO TAKE FULL RESPONSIBILITY FOR ALL TEMPORARY WORKS INCLUDING DESIGN & ERECTION. A STATEMENT IS REQUIRED FROM THE APPLICANT, PRINCIPAL DESIGNER & PRINCIPAL CONTRACTOR IN ORDER FOR A NOTICE OF COMPLETION TO BE SUBMITTED TO BUILDING CONTROL.

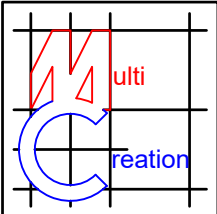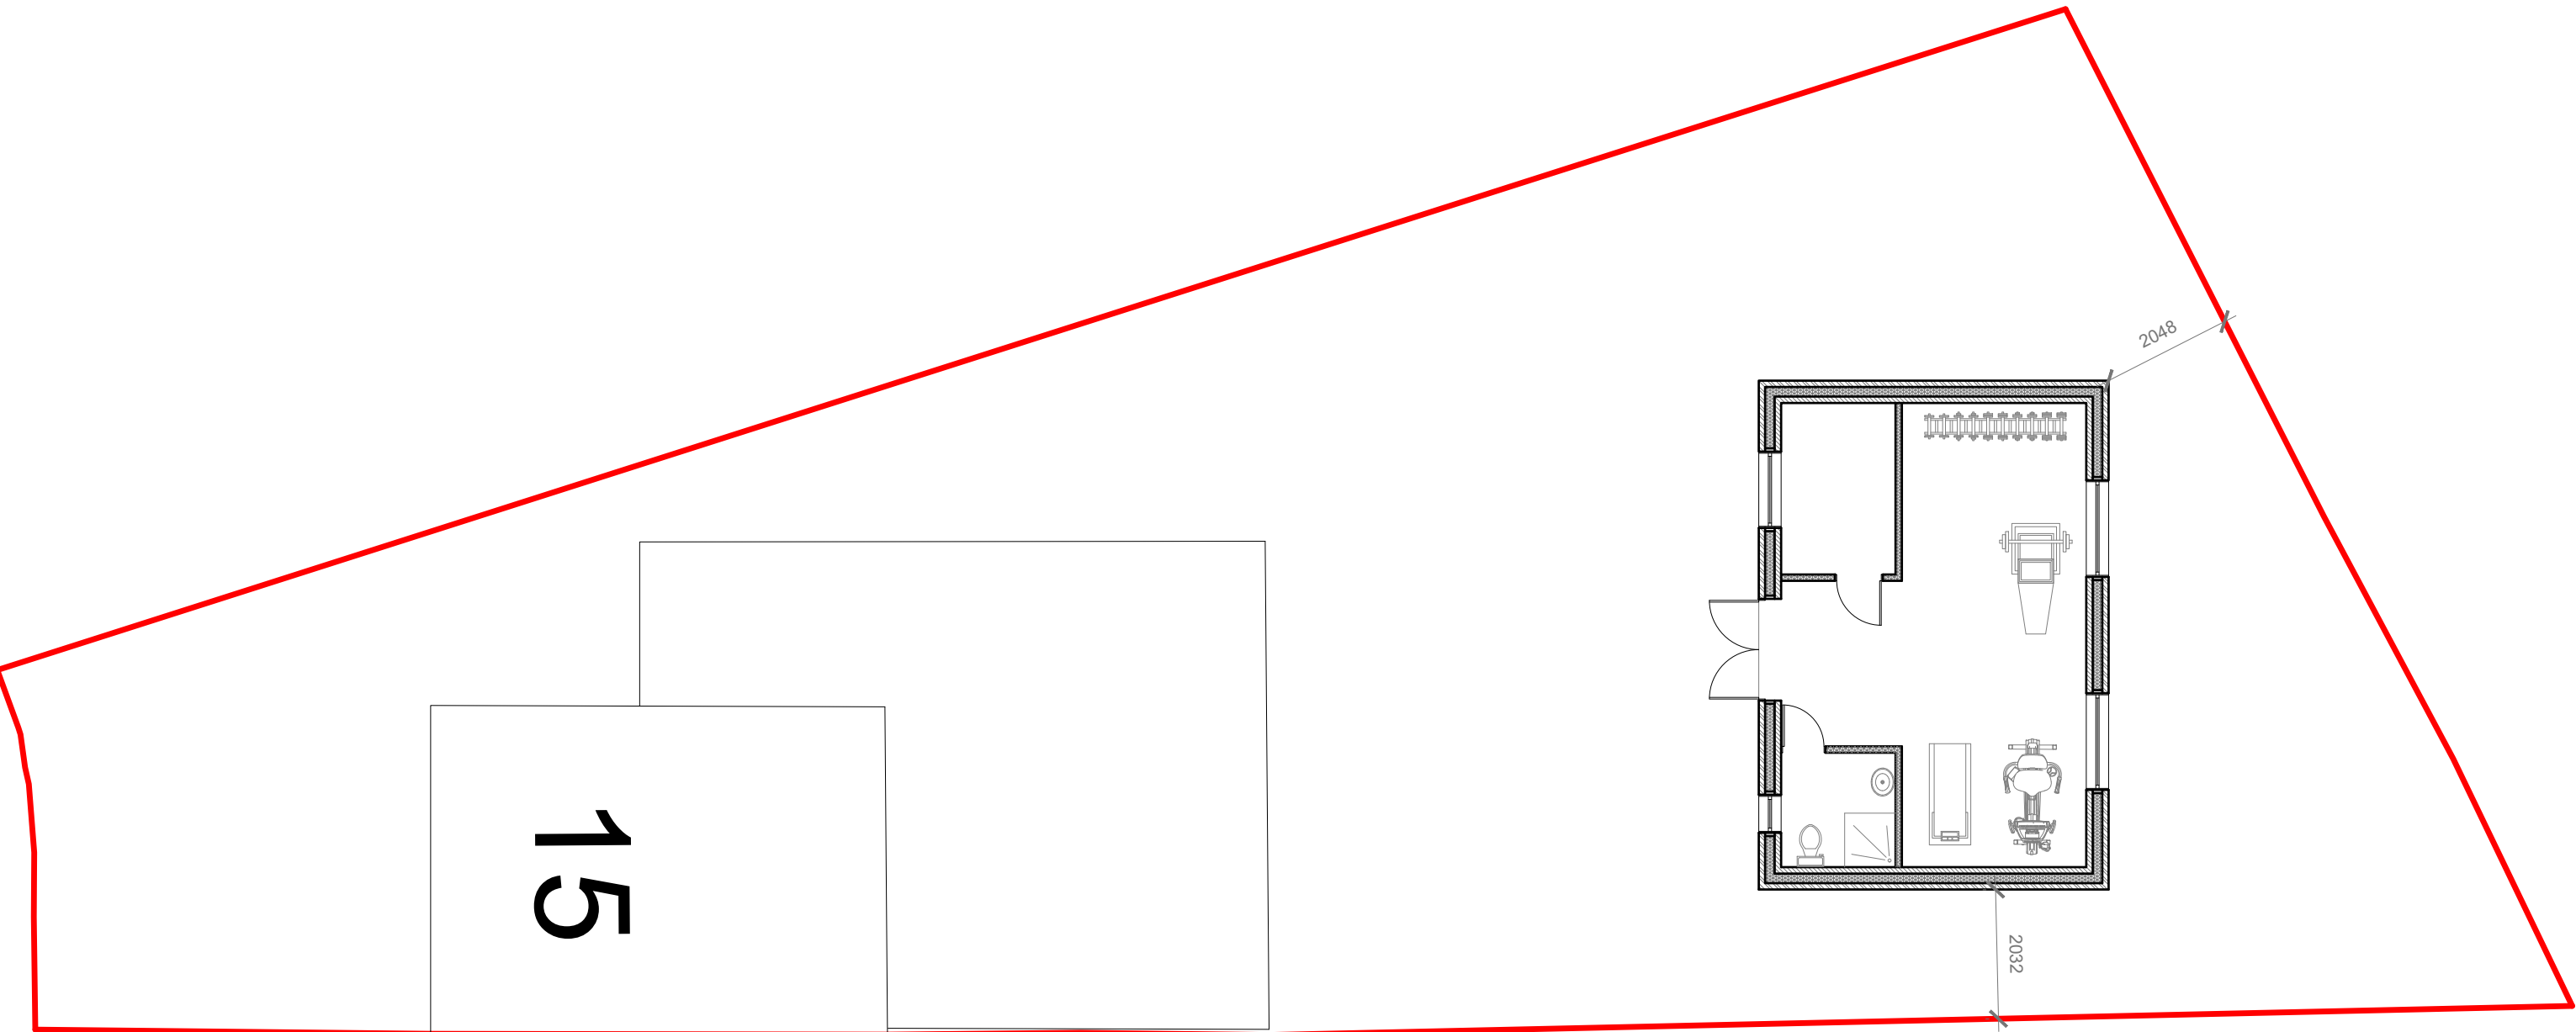


**Project:**  
15 Manton Close,  
Hayes,  
UB3 2BA


**Title:**  
Proposed Site Plan

**Scale:** 1:100 @ A3  
**Date:** June 2026  
**Drawing No.:** 3762/03/OB  
**Revision**


**Key:**  
— Walls  
— Fittings  
— Demolition  
- - - Steel  
- - - Plumbing  
- - - Foundation

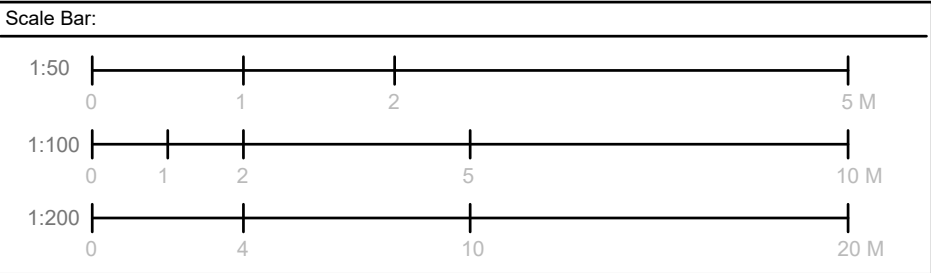

**General Notes:**  
GENERAL NOTES APPLY TO ALL DRAWINGS. DIMENSIONS ARE IN MILLIMETER, UNLESS SPECIFIED OTHERWISE. DO NOT SCALE DRAWINGS. VERIFY ALL DIMENSIONS & CONDITIONS ON SITE BEFORE THE START OF ANY WORK. ALL WORK TO COMPLY WITH CURRENT BUILDING REGULATIONS & CODES OF PRACTICE. ALL STRUCTURAL ELEMENTS ARE TO BE CROSS CHECKED WITH STRUCTURAL CALCULATIONS. REPORT OF ANY DISCREPANCY OR VARIATION TO THE DESIGNER IMMEDIATELY PRIOR TO ANY WORKS. CONTRACTOR SHALL MAINTAIN THE IMMEDIATE CONSTRUCTION SITE IN A SECURE, CLEAN & SAFE MANNER. MEASURES TO BE PUT IN PLACE DURING AND AFTER THE DEMOLITION TO ENSURE THE PROTECTION OF THE PUBLIC, PUBLIC AMENITIES AND ADJOINING PROPERTIES. PRIOR TO THE START OF ANY WORK, IT IS THE RESPONSIBILITY OF THE OWNER TO SERVE PARTY WALL NOTICES TO ALL NEIGHBOURS. CONTRACTOR TO TAKE FULL RESPONSIBILITY FOR ALL TEMPORARY WORKS INCLUDING DESIGN & ERECTION. A STATEMENT IS REQUIRED FROM THE APPLICANT, PRINCIPAL DESIGNER & PRINCIPAL CONTRACTOR IN ORDER FOR A NOTICE OF COMPLETION TO BE SUBMITTED TO BUILDING CONTROL.

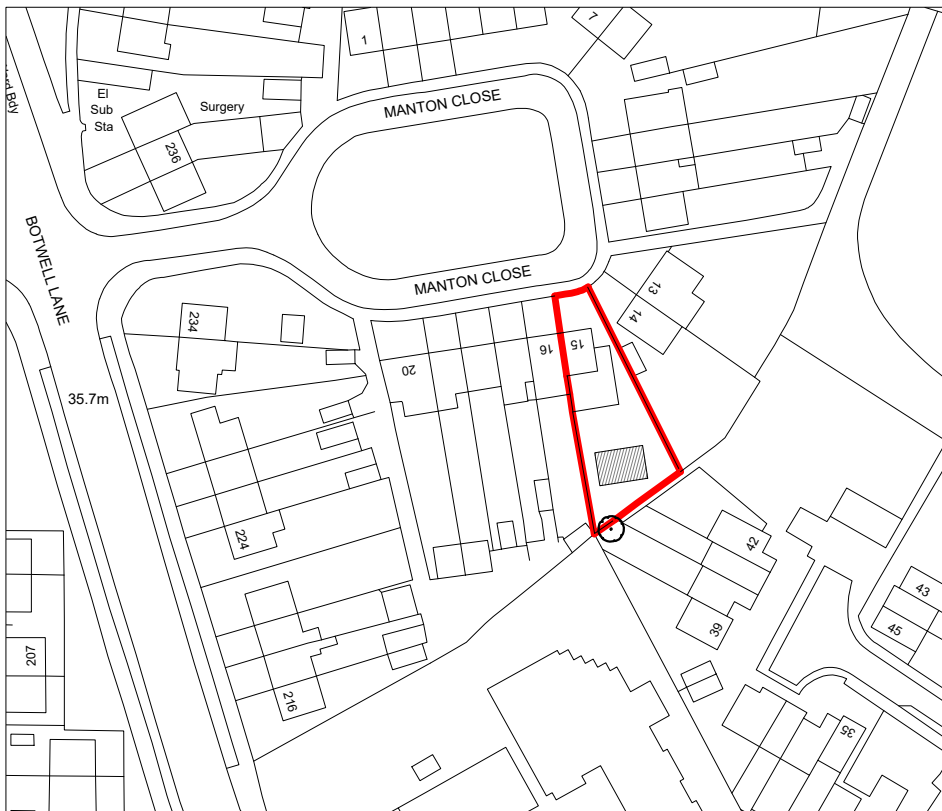


**Location Plan**  
Scale 1:1250

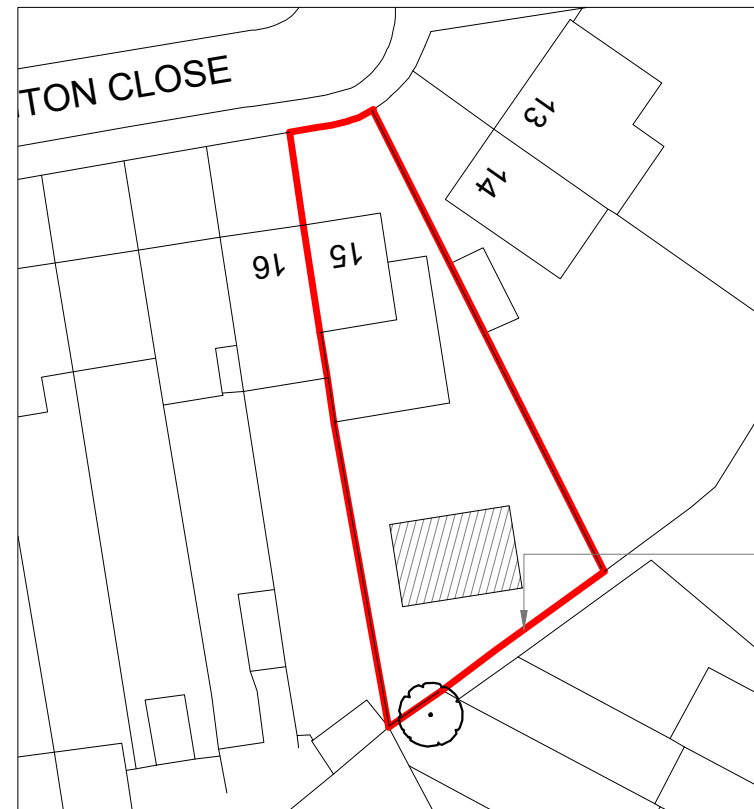

**Block Plan**  
Scale 1:500

Existing 2m High  
Fence to prevent  
overlooking

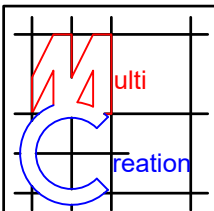

**Project:**  
15 Manton Close,  
Hayes,  
UB3 2BA

**Title:**  
Location & Block Plan

**Scale:** 1:500/1250 @ A4  
**Date:** June 2026  
**Drawing No.:**  
3762/04/OB  
**Revision**  
**A**

