


South Elevation

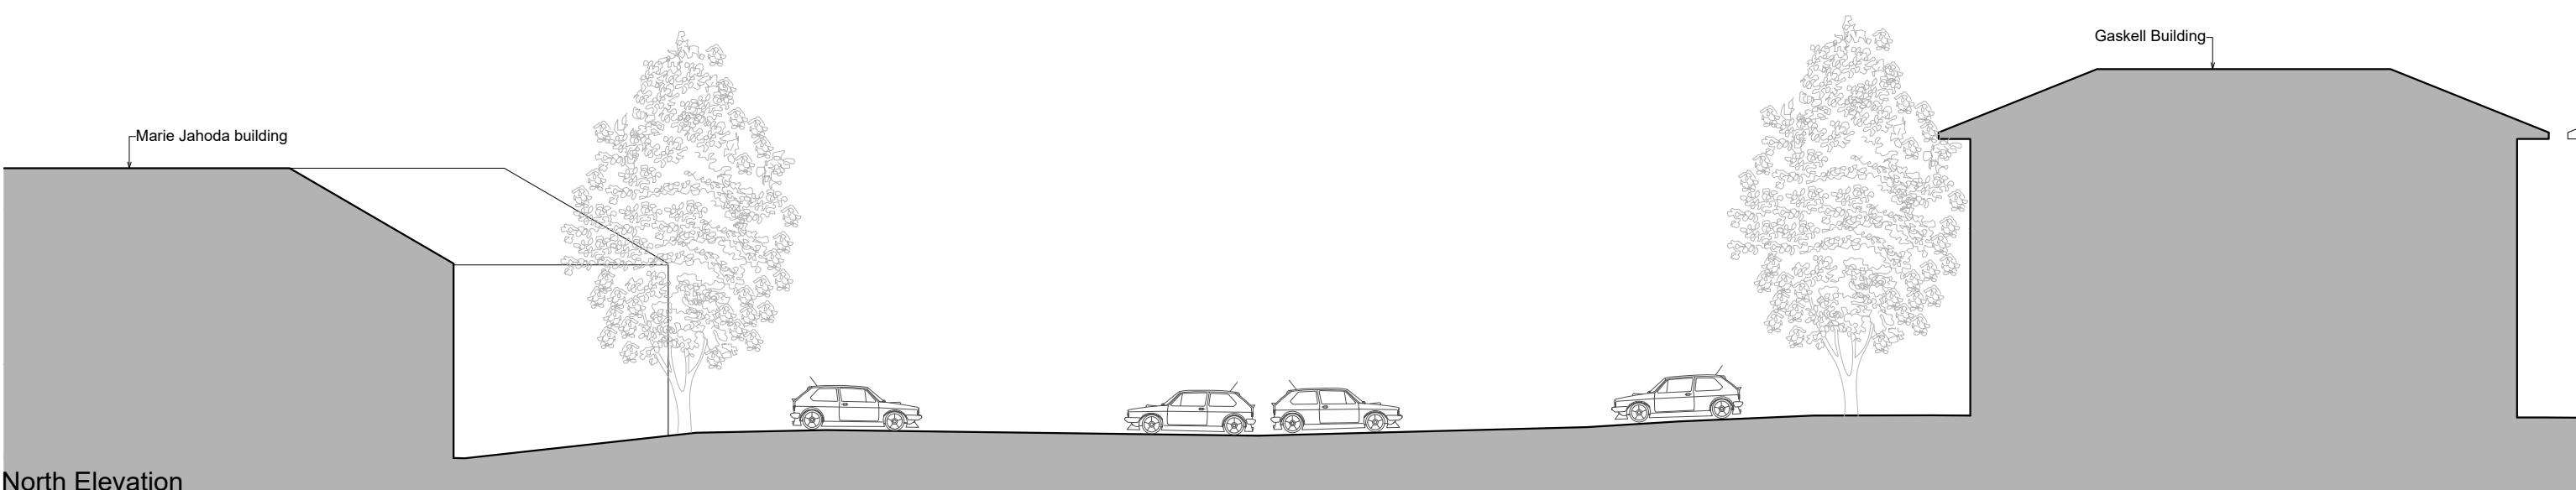

North Elevation

DRAWING NOTES
 1. filename: Existing Elevation Building 2.dwg
 2. Do not scale this drawing in either paper or digital form. Use figured dimensions only. Detailed site survey to be carried out to establish tolerances. Figured dimensions are in mm. All dimensions shall be verified on site before proceeding with the work. The architect shall be notified of any discrepancies.
 3. This drawing has been produced for sole use on this project and is not intended for use by any other person or for any other purpose. © Copyright RSS (U.K.)
 4. All printed copies should be made at 100% of the original page size. Use scale bars, where included, to check that the drawing has been printed to the intended scale as identified in the drawing title block.
 5. This drawing is not intended for construction unless specifically described as such.

REVISIONS
 REV DATE STATUS
 P01 12.04.24 For planning

Changes since last issue:
 -



28 NAVIGATION ROAD LONDON E3 3TG
 T: 020 7739 8945
 E: rss@rss.co.uk
www.rivingtonstreetstudio.co.uk

rivingtonstreetstudio

job title Brunel University RAAC Replacement Buildings

drawing title Existing South & North Elevation Site for Building 2

drawn by RT /JY	job no. 1061	suitability S3	revision P01	PROJECT BUR - RSS - 00 - ZZ - DR - A - 1031
scale 1:200		ORIGIN VOLUME LEVEL TYPE ROLE NUMBER		