





Existing front elevation

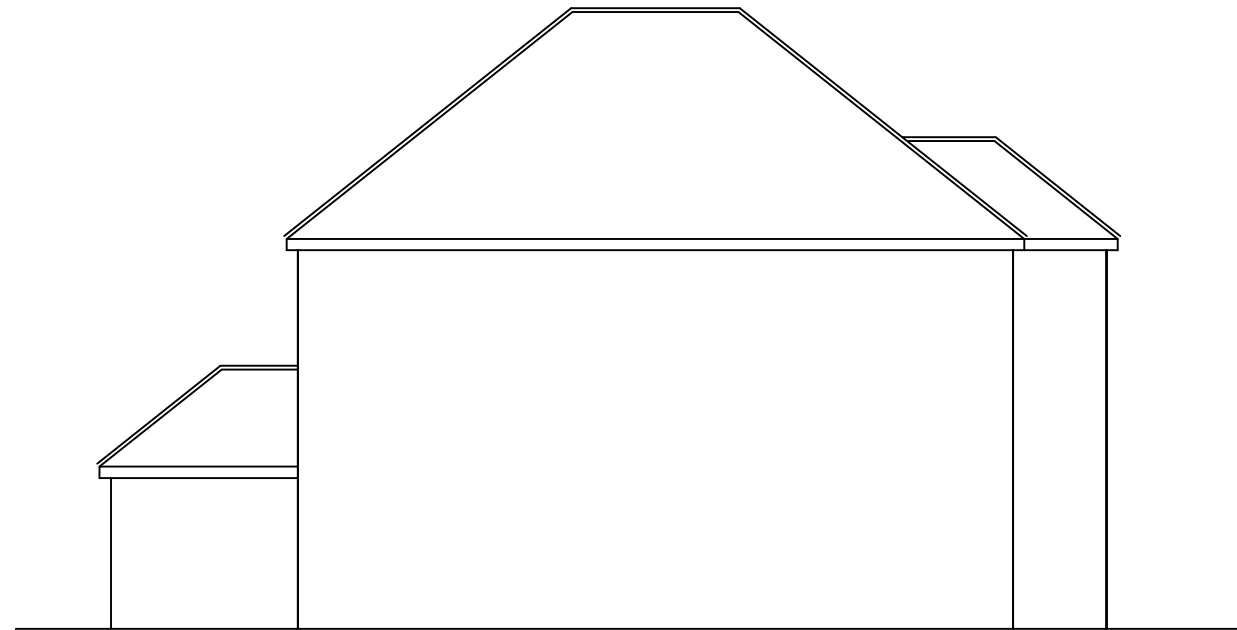

Existing side elevation



Existing rear elevation

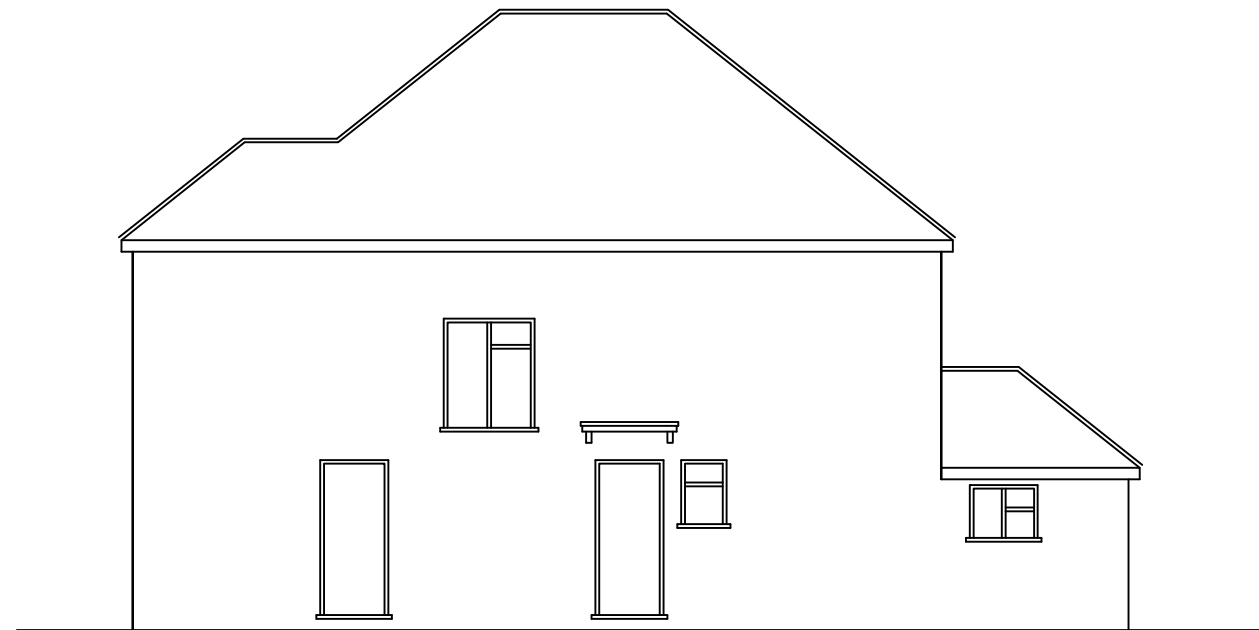

Existing side elevation



Revisions:		
ABA Chartered Surveyors 103 Manor Way, Ruislip Manor HA4 8HW. email:aba@aujla.co.uk Tel: 020 8574 3535		
scale 1:100 @A3 date 22/05/24	title Existing elevations.	
drg no 2413-ex-01	rev	site 179A Joel Street, Pinner, HA5 2PD.