

# Existing Floor Plans

scale 1:50 @ A1

Copyright © Studio136 Architects Ltd

This drawing which is the property of Studio136 Architects Ltd is the subject of Intellectual Property Rights including copyright and design and shall not be reproduced, copied, loaned or submitted to any other party without the written consent of Studio136 Architects Ltd.

Any discrepancies to be reported to Studio136 Architects Ltd prior to setting out or ordering of any materials.

## Notes:

All new materials to match existing.

All new side windows to be obscure-glazed and fixed shut up to 1.7m above internal floor level.

All roof lights placed on the existing roof slope should not project by more than 150mm.

Proposed staircase is shown as a guide. Exact layout and dimensions is to be confirmed by the staircase company and the Building Control on site.

New casement window sizes to be confirmed with client on site.

Plans may change after Contract is Signed subject to Final Design and Specific Structural Engineer Specifications.

The Contractor should check all dimensions on site prior to ordering materials or fitting any steel beams/timber joists.


Exact position and size of all chimney stacks/breasts to be confirmed on site prior to ordering materials. In case the proposed structure is affected, the Contractor should seek report back to the Engineer or Architect.

## General Notes on Layout and Furniture:


Please note furniture, beds, kitchens and cupboard shown are for illustration purposes only and are Not Included in the Contract UNLESS PREVIOUSLY AGREED and/or OTHERWISE SPECIFIED on plans.

## KEYS


|                    |
|--------------------|
| Head height < 1.8m |
| demolition         |
| Cavity Walls       |
| Proposed           |
| Original           |

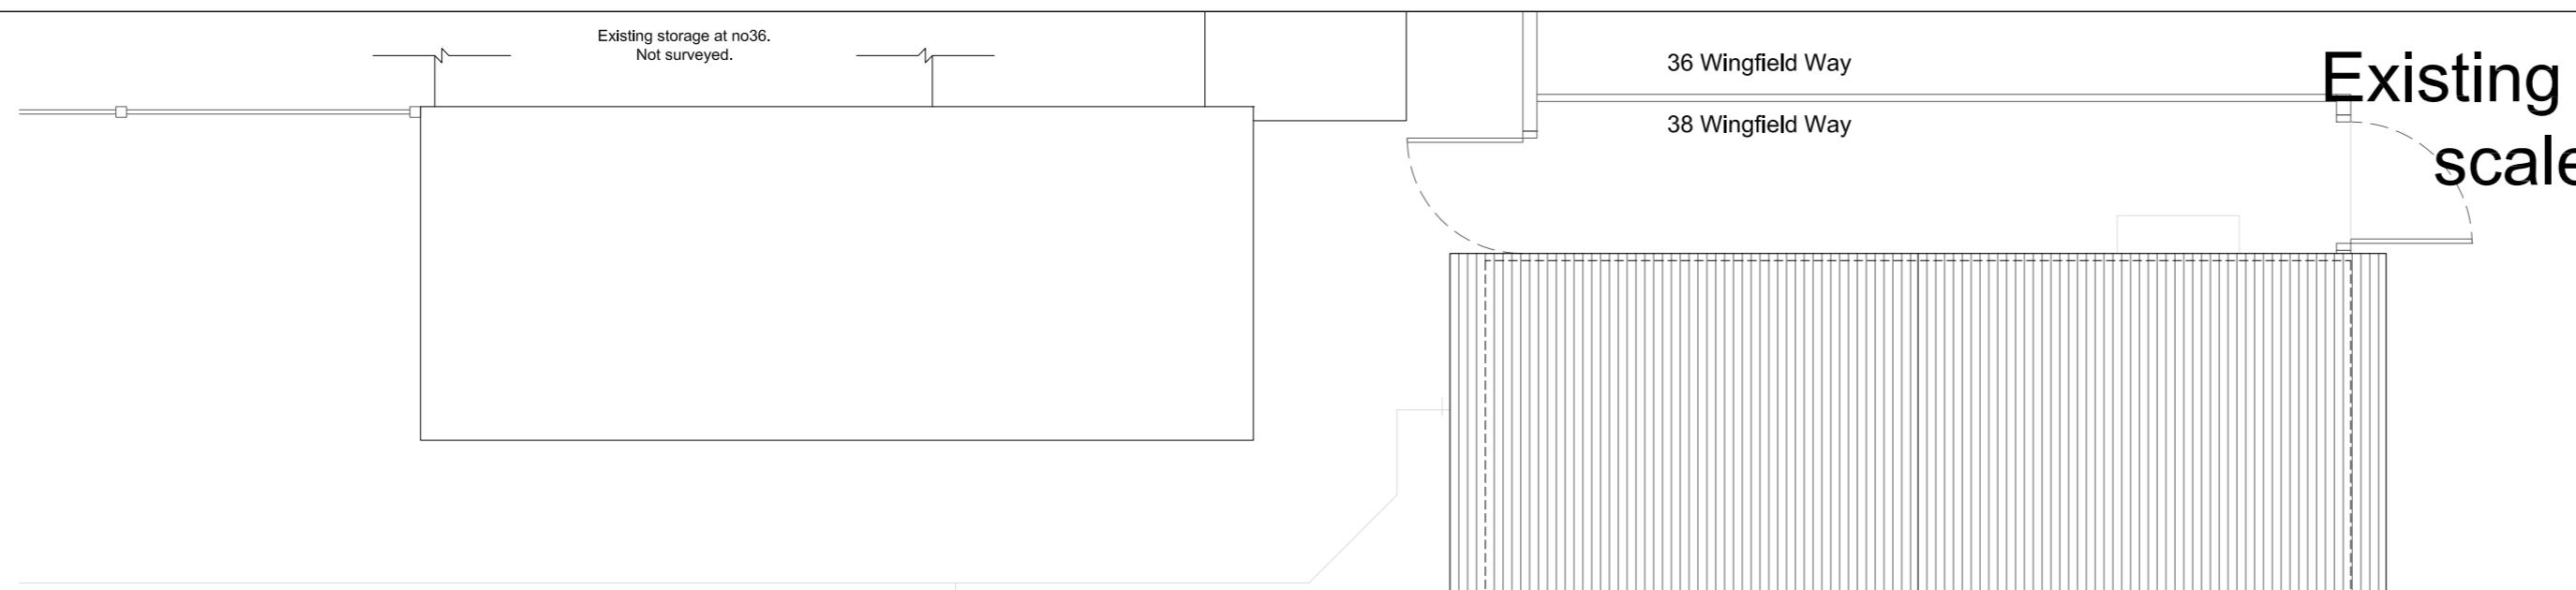


EXISTING ROOF PLAN

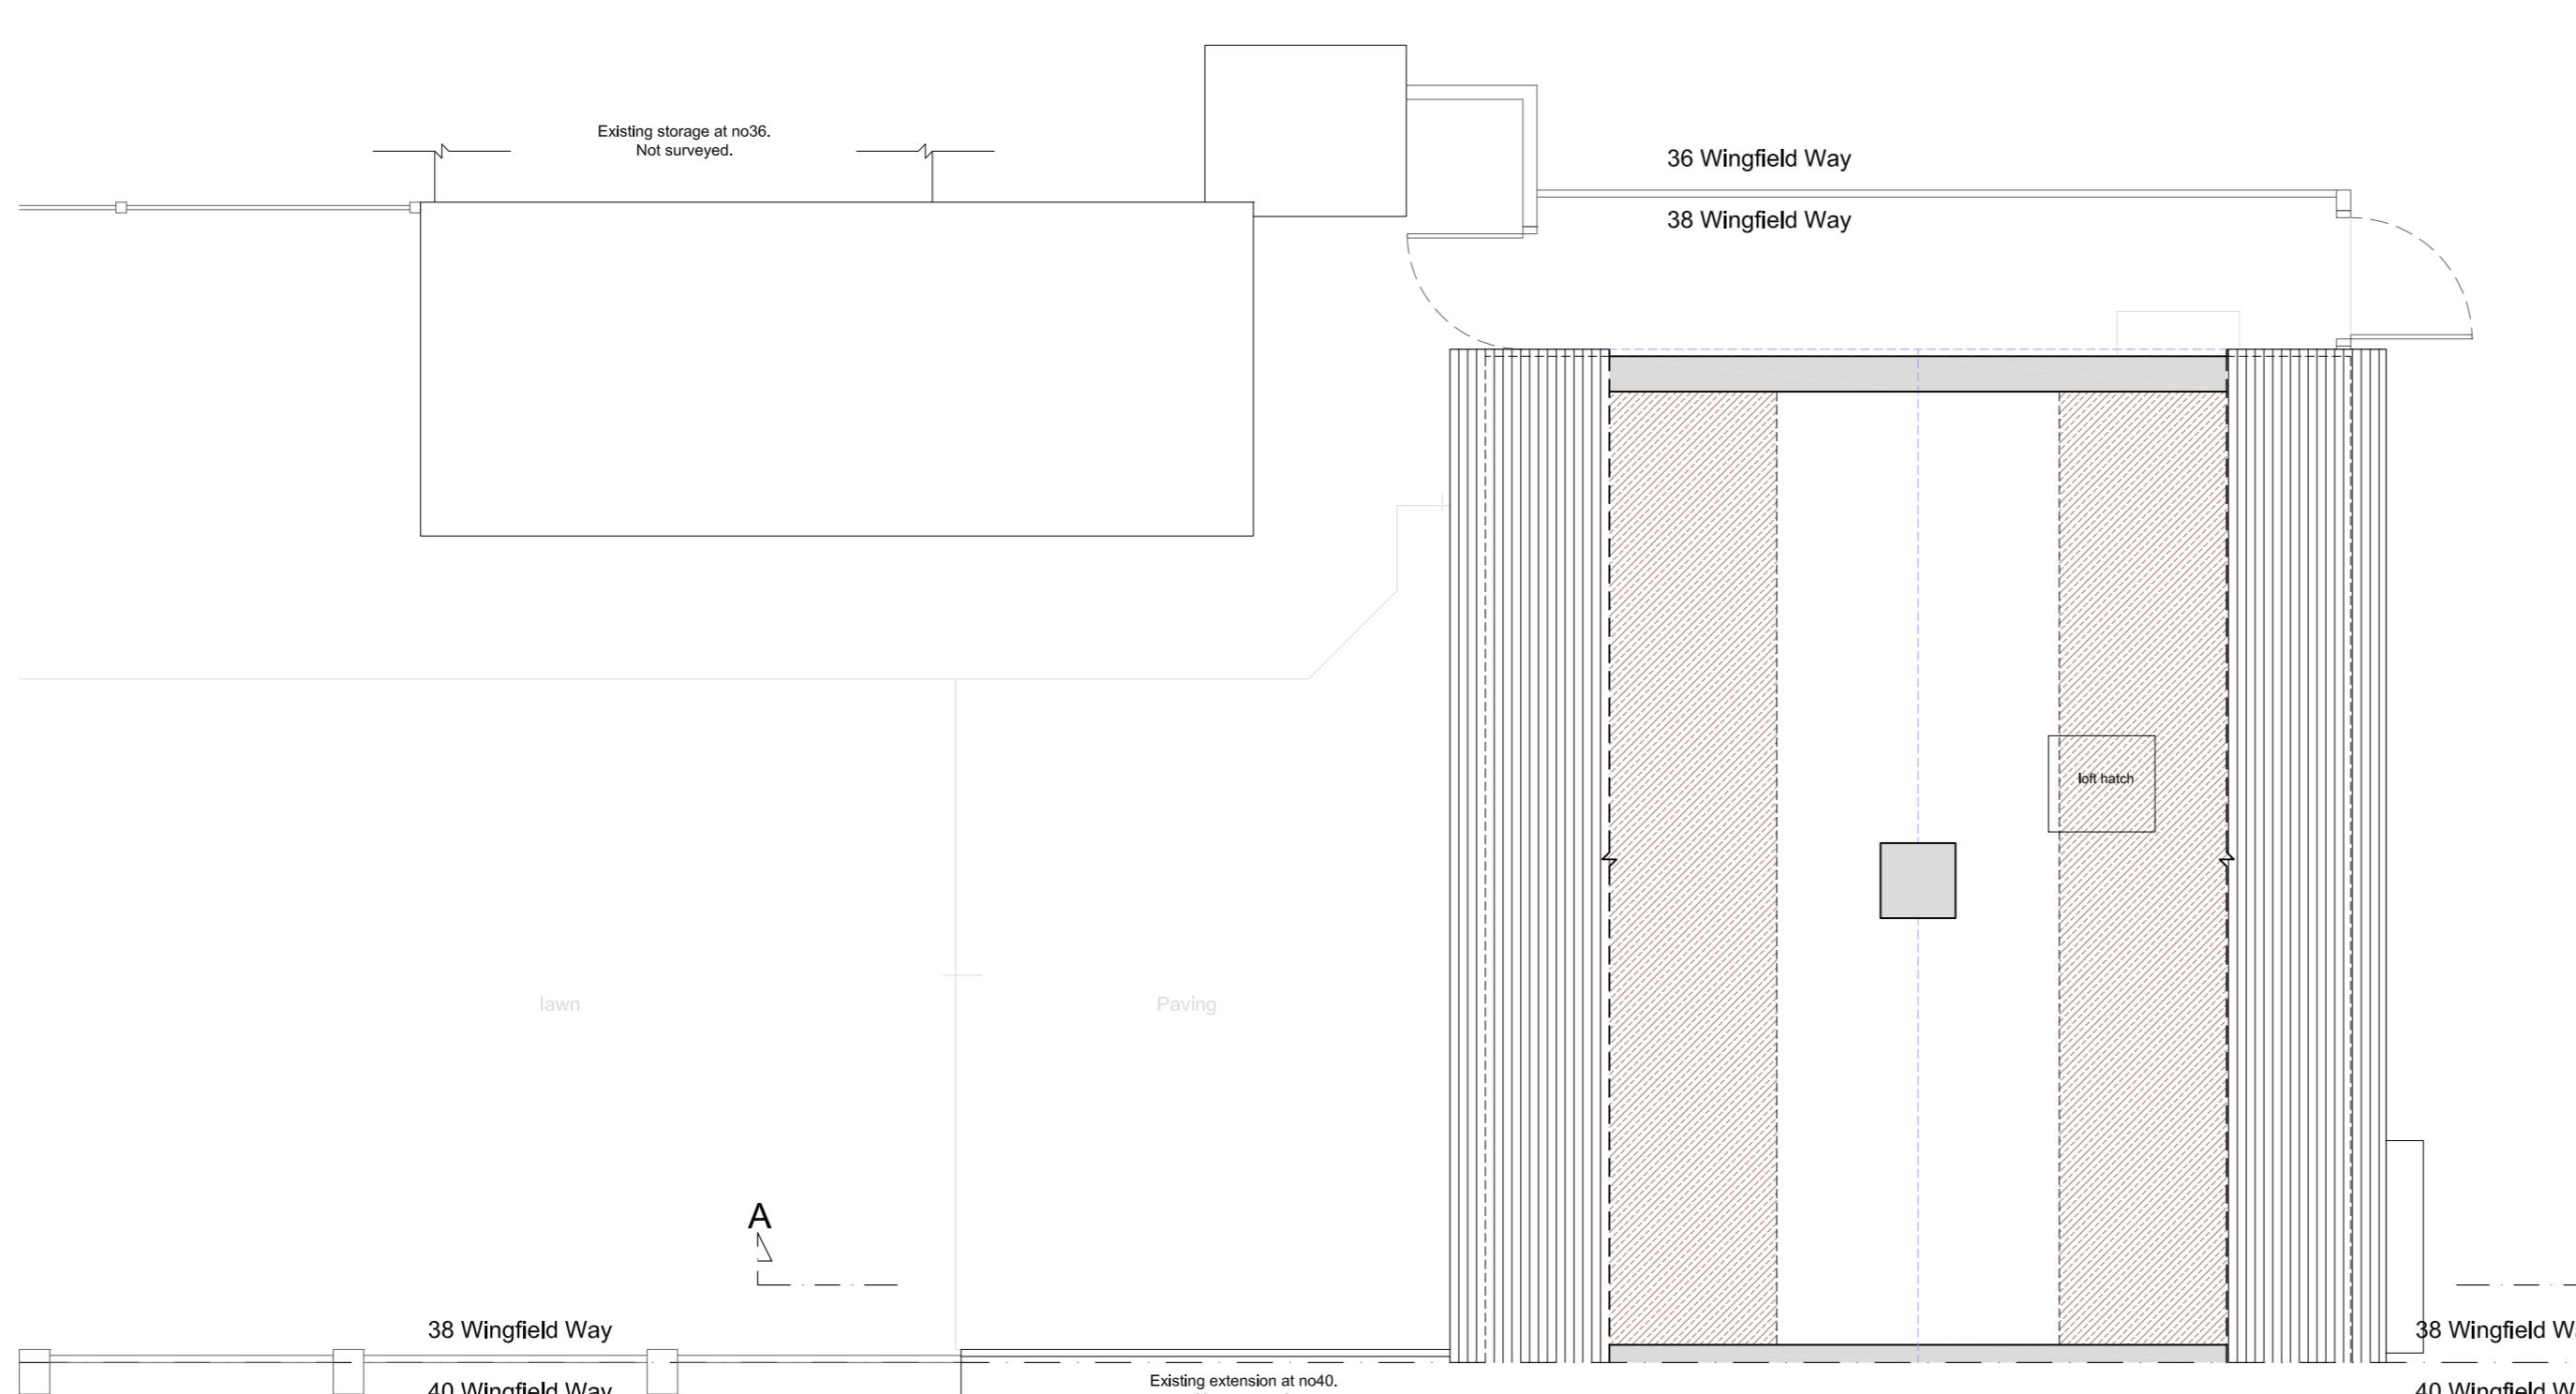

EXISTING LOFT FLOOR PLAN

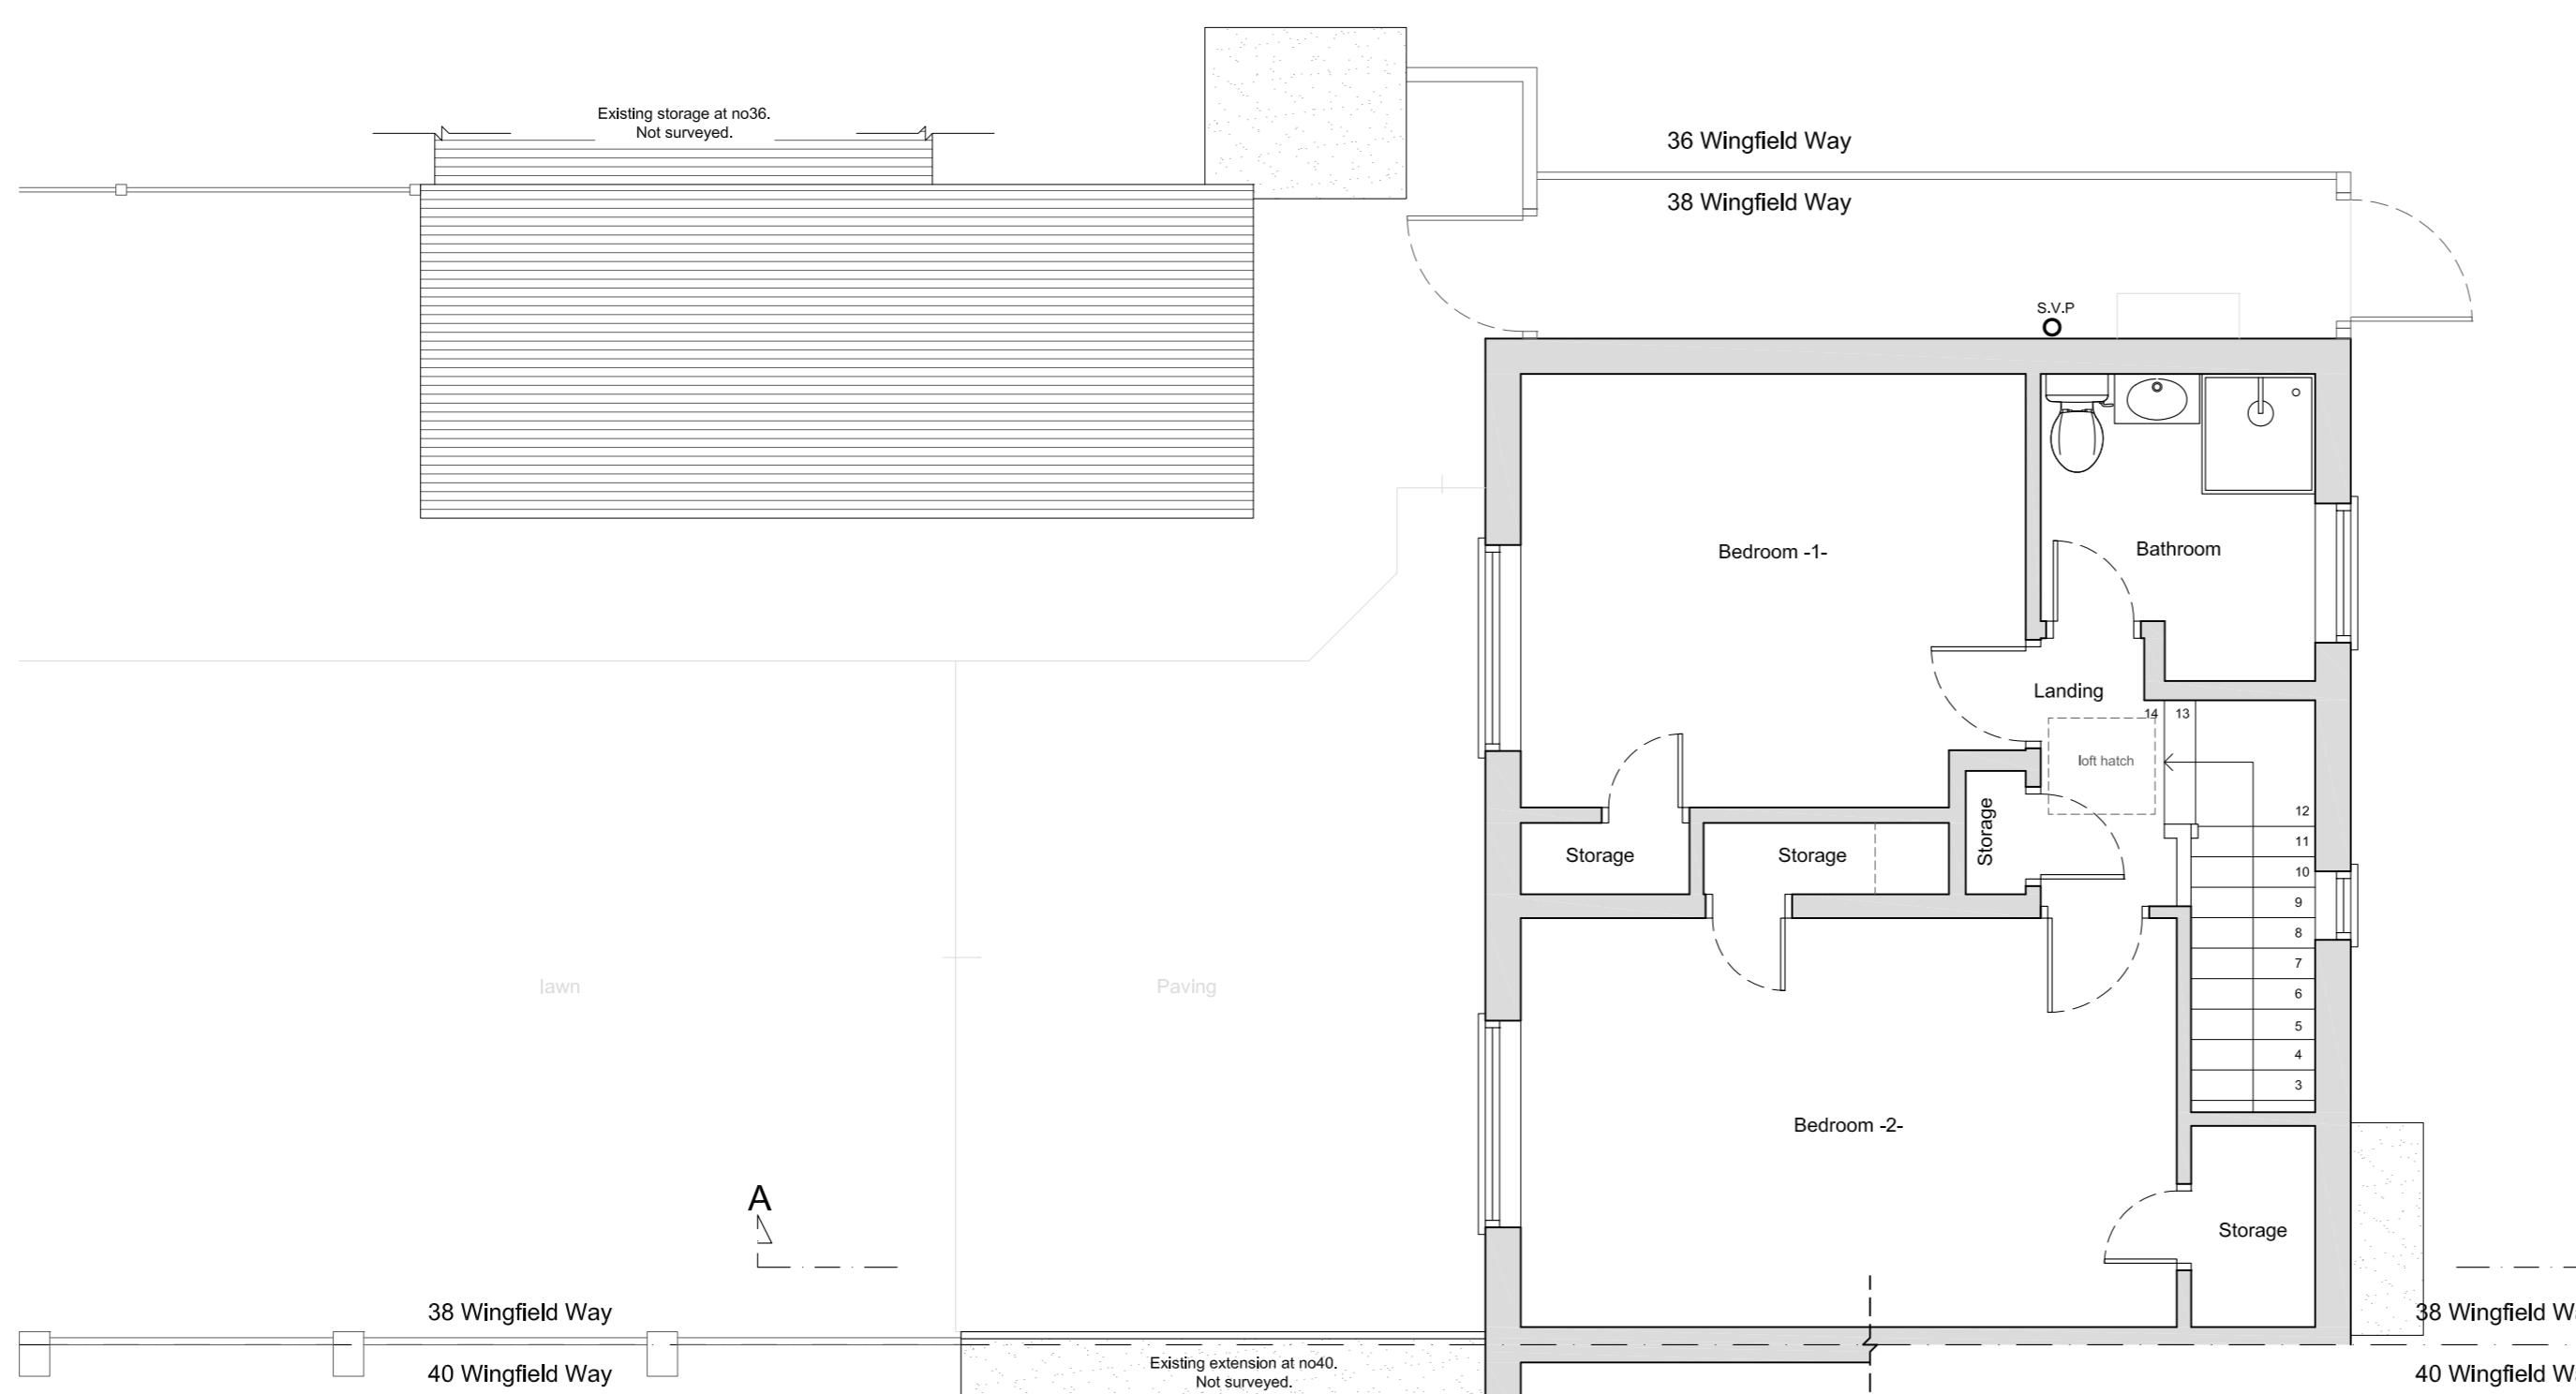

EXISTING FIRST FLOOR PLAN

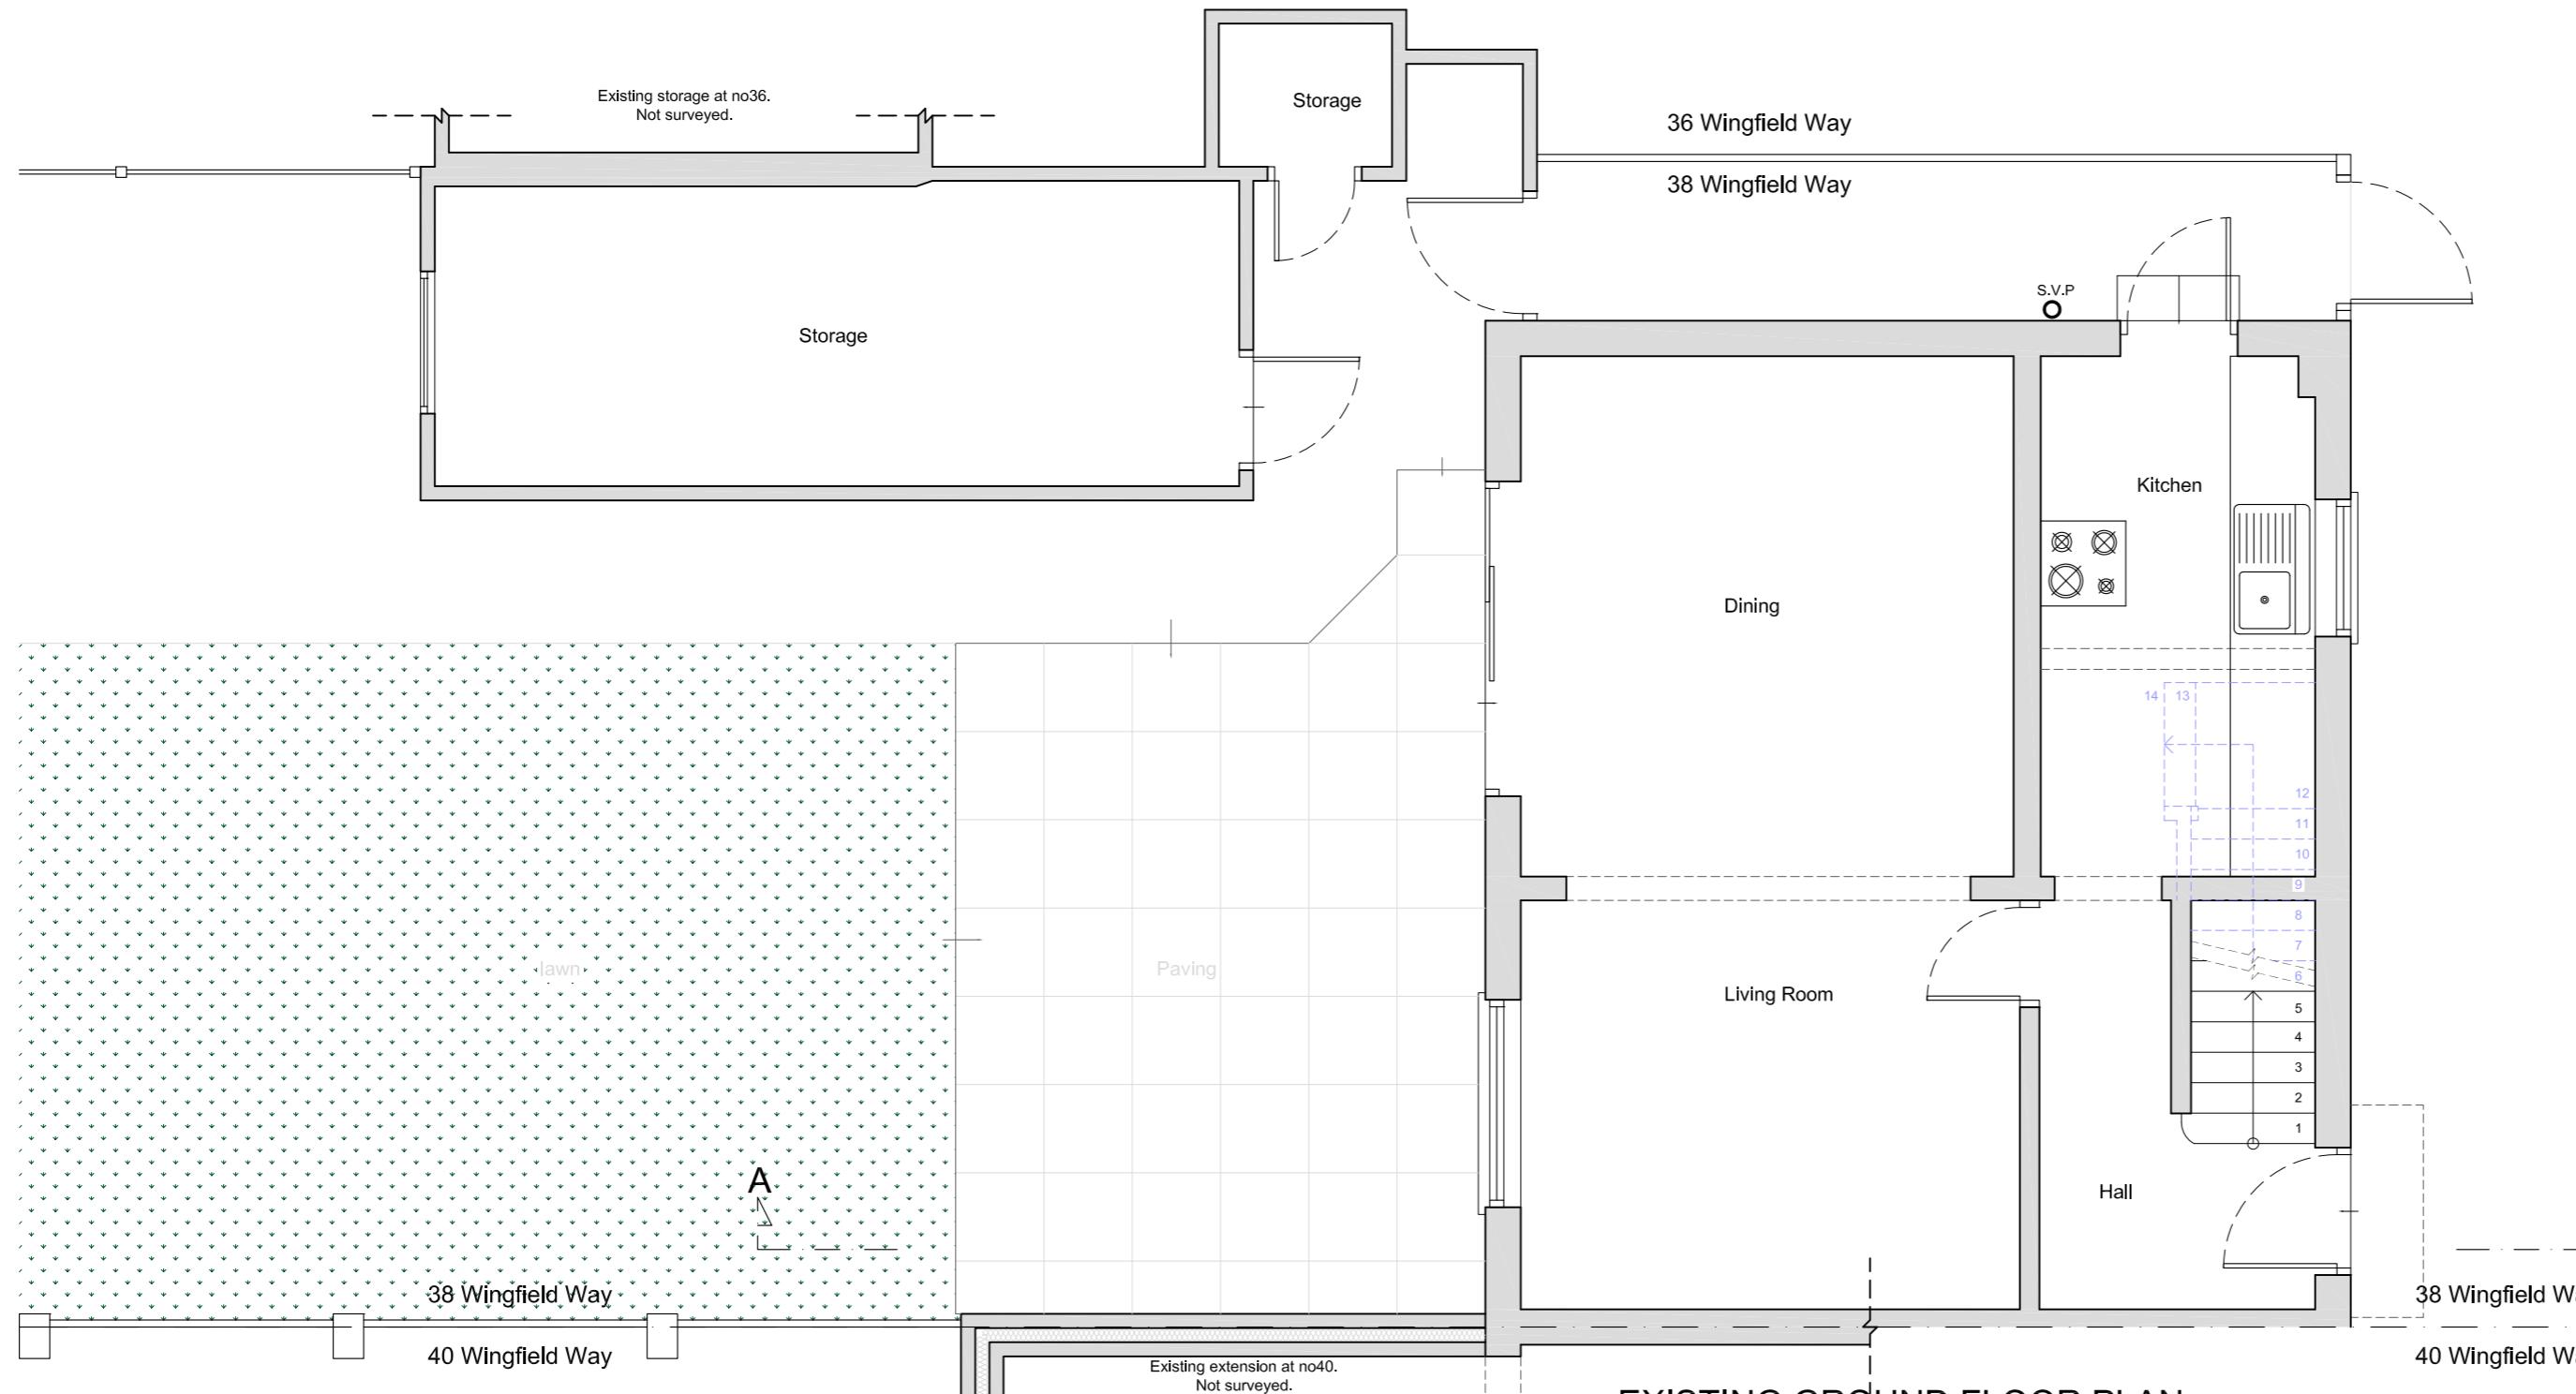

EXISTING GROUND FLOOR PLAN

0 1m 2m 3m 4m 5m  
Scale Bar @1:100

0 1m 2m 3m  
Scale Bar @1:50

**studio**  
**136** **architects**  
6 The Broadway, Wembley, Middlesex, HA9 8JT  
Tel/Fax 020 8907 7131 e-mail: info@studio136.co.uk

Project

LOFT CONVERSION, GROUND FLOOR REAR EXTENSION & PORCH AT  
38 WINGFIELD WAY  
RUISLIP  
HA4 6RH

Client  
Sairam Koprapu  
38 WINGFIELD WAY  
RUISLIP  
HA4 6RH

Drawing Title  
EXISTING FLOOR PLANS

|                  |            |              |                 |
|------------------|------------|--------------|-----------------|
| Scale<br>1:50@A1 | Drawn<br>— | Checked<br>— | Authorised<br>— |
| 3rd June 2024    |            | —            |                 |

|  |          |
|--|----------|
| Drawing Number<br>ST_24_38WINGFIELD_col_01 | Rev<br>C |
|--|----------|

# Existing Front & Side Elevation -B- \_ scale 1:50 @ A1



EXISTING FRONT ELEVATION




EXISTING SIDE ELEVATION -B-

# Existing Rear & Side Elevation -A- \_ scale 1:50 @ A1



EXISTING REAR ELEVATION

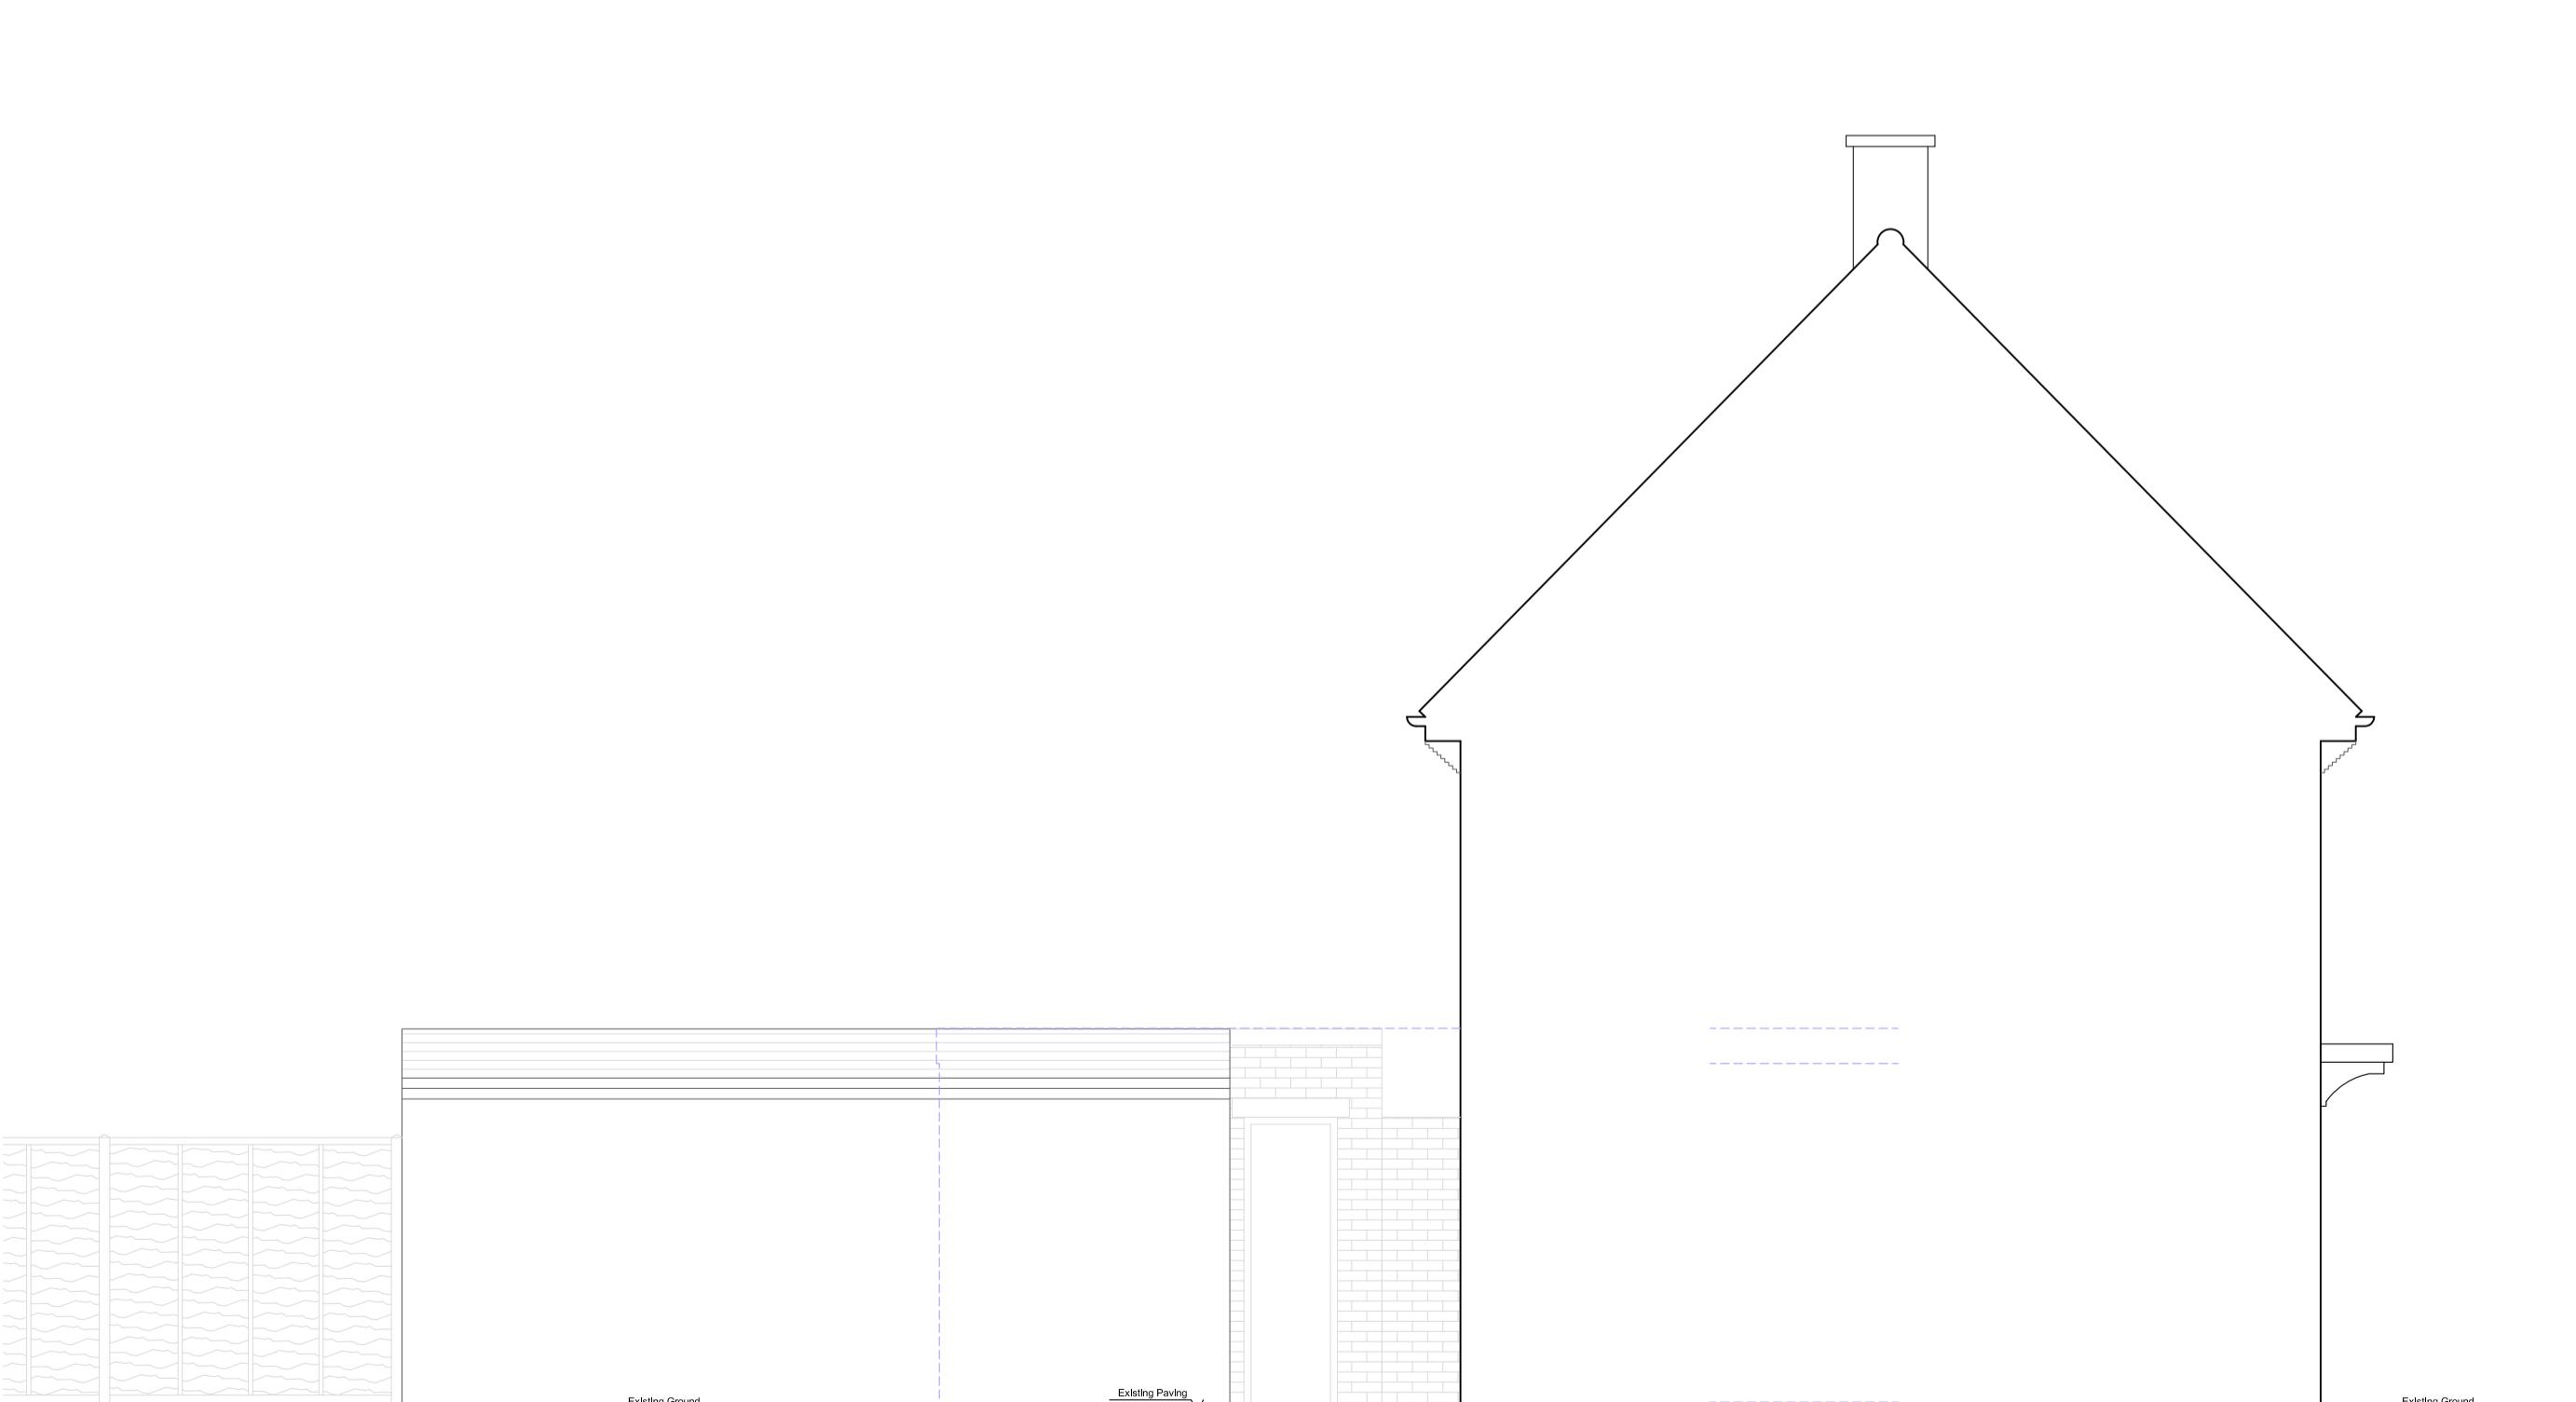

EXISTING SIDE ELEVATION -A-

Copyright © Studio136 Architects Ltd  
This drawing which is the property of Studio136 Architects Ltd is the subject of Intellectual Property Rights including copyright and design right and shall not be reproduced, copied, loaned or submitted to any other party without the written consent of Studio136 Architects Ltd.  
Any discrepancies to be reported to Studio136 Architects Ltd prior to setting out or ordering of any materials.


**Notes:**

All new materials to match existing.  
All new side windows to be obscure-glazed and fixed shut up to 1.7m above internal floor level.  
All roof lights placed on the existing roof slope should not project by more than 150mm.  
Proposed staircase is shown as a guide. Exact layout and dimensions is to be confirmed by the staircase company and the Building Control on site.  
New casement window sizes to be confirmed with client on site.  
Plans may change after Contract is Signed subject to Final Design and Specific Structural Engineer Specifications.  
The Contractor should check all dimensions on site prior to ordering materials or fitting any steel beams/timber joists.  
Exact position and size of all chimney stacks/breasts to be confirmed on site prior to ordering materials. In case the proposed structure is affected, the Contractor should seek report back to the Engineer or Architect.

**General Notes on Layout and Furniture:**  
Please note furniture, beds, kitchens and cupboard shown are for illustration purposes only and are Not Included in the Contract UNLESS PREVIOUSLY AGREED and/or OTHERWISE SPECIFIED on plans.

## KEYS

|  |                    |
|--|--------------------|
|  | Head height < 1.8m |
|  | demolition         |
|  | Cavity Walls       |
|  | Proposed           |
|  | Original           |

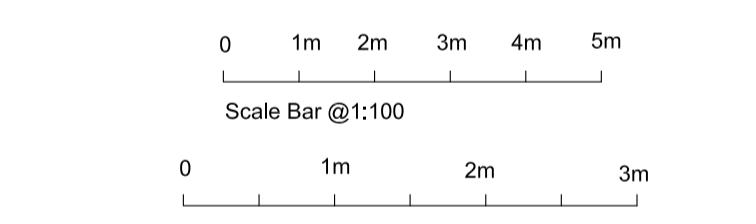

**studio**  
**136** **architects**  
6 The Broadway, Wembley, Middlesex, HA9 8JT  
Tel/Fax: 020 8907 7131 e-mail: info@studio136.co.uk

Project  
LOFT CONVERSION, GROUND FLOOR REAR EXTENSION & PORCH AT 38 WINGFIELD WAY RUISLIP HA4 6RH

Client  
Sairam Koprapu  
38 WINGFIELD WAY  
RUISLIP  
HA4 6RH

Drawing Title  
EXISTING ELEVATIONS

Scale Drawn Checked Authorised  
1:50@A1 - - -  
3rd June 2024 - - -

Drawing Number Rev  
ST\_24\_38WINGFIELD\_col\_02 C

# Existing Section A-A \_ Scale 1:50 @ A2



0 1m 2m 3m 4m 5m  
Scale Bar @1:100

0 1m 2m 3m  
Scale Bar @1:50

Copyright © Studio136 Architects Ltd  
This drawing which is the property of Studio136 Architects Ltd is the subject of Intellectual Property Rights including copyright and design right and shall not be reproduced, copied, loaned or submitted to any other party without the written consent of Studio136 Architects Ltd.

Any discrepancies to be reported to Studio136 Architects Ltd prior to setting out or ordering of any materials.

## Notes:

- All new materials to match existing.
- All new side windows to be obscure-glazed and fixed shut up to 1.7m above internal floor level.
- All roof lights placed on the existing roof slope should not project by more than 150mm.
- Proposed staircase is shown as a guide. Exact layout and dimensions is to be confirmed by the staircase company and the Building Control on site.
- New casement window sizes to be confirmed with client on site.
- Plans may change after Contract is Signed subject to Final Design and Specific Structural Engineer Specifications.
- The Contractor should check all dimensions on site prior to ordering materials or fitting any steel beams/timber joists.
- Exact position and size of all chimney stacks/breasts to be confirmed on site prior to ordering materials. In case the proposed structure is affected, the Contractor should seek report back to the Engineer or Architect.

**General Notes on Layout and Furniture:**  
Please note furniture, beds, kitchens and cupboards shown are for illustration purposes only and are Not Included in the Contract UNLESS PREVIOUSLY AGREED and/or OTHERWISE SPECIFIED on plans.

## KEYS

|  |                    |
|--|--------------------|
|  | Head height < 1.8m |
|  | demolition         |
|  | Cavity Walls       |
|  | Proposed           |
|  | Original           |

**studio**  
**136** **architects**  
6 The Broadway, Wembley, Middlesex, HA9 8JT  
Tel/Fax: 020 8907 7131 e-mail: info@studio136.co.uk

Project  
LOFT CONVERSION, GROUND FLOOR REAR EXTENSION & PORCH AT  
38 WINGFIELD WAY  
RUISLIP  
HA4 6RH

Client  
Sairam Kopprapu  
38 WINGFIELD WAY  
RUISLIP  
HA4 6RH

Drawing Title  
EXISTING SECTION A-A

| Scale                    | Drawn | Checked | Authorised |
|--------------------------|-------|---------|------------|
| 1:50@A2                  | -     | -       | -          |
| 3rd June 2024            |       |         |            |
| Drawing Number           | Rev   |         |            |
| ST_24_38WINGFIELD_col_03 | C     |         |            |

# Proposed Floor Plans scale 1:50 @ A1

Copyright © Studio136 Architects Ltd

This drawing which is the property of Studio136 Architects Ltd is the subject of Intellectual Property Rights including copyright and design right and shall not be reproduced, copied, loaned or submitted to any other party without the written consent of Studio136 Architects Ltd.

Any discrepancies to be reported to Studio136 Architects Ltd prior to setting out or ordering of any materials.

## Notes:





- All new materials to match existing.
- All new side windows to be obscure-glazed and fixed shut up to 1.7m above internal floor level.
- All roof lights placed on the existing roof slope should not project by more than 150mm.
- Proposed staircase is shown as a guide. Exact layout and dimensions is to be confirmed by the staircase company and the Building Control on site.
- New casement window sizes to be confirmed with client on site.
- Plans may change after Contract is Signed subject to Final Design and Specific Structural Engineer Specifications.
- The Contractor should check all dimensions on site prior to ordering materials or fitting any steel beams/timber joists.
- Exact position and size of all chimney stacks/breasts to be confirmed on site prior to ordering materials. In case the proposed structure is affected, the Contractor should seek report back to the Engineer or Architect.

## General Notes on Layout and Furniture:

Please note furniture, beds, kitchens and cupboard shown are for illustration purposes only and are Not Included in the Contract UNLESS PREVIOUSLY AGREED and/or OTHERWISE SPECIFIED on plans.

## KEYS

|                    |
|--------------------|
| Head height < 1.8m |
| demolition         |
| Cavity Walls       |
| Proposed           |
| Original           |

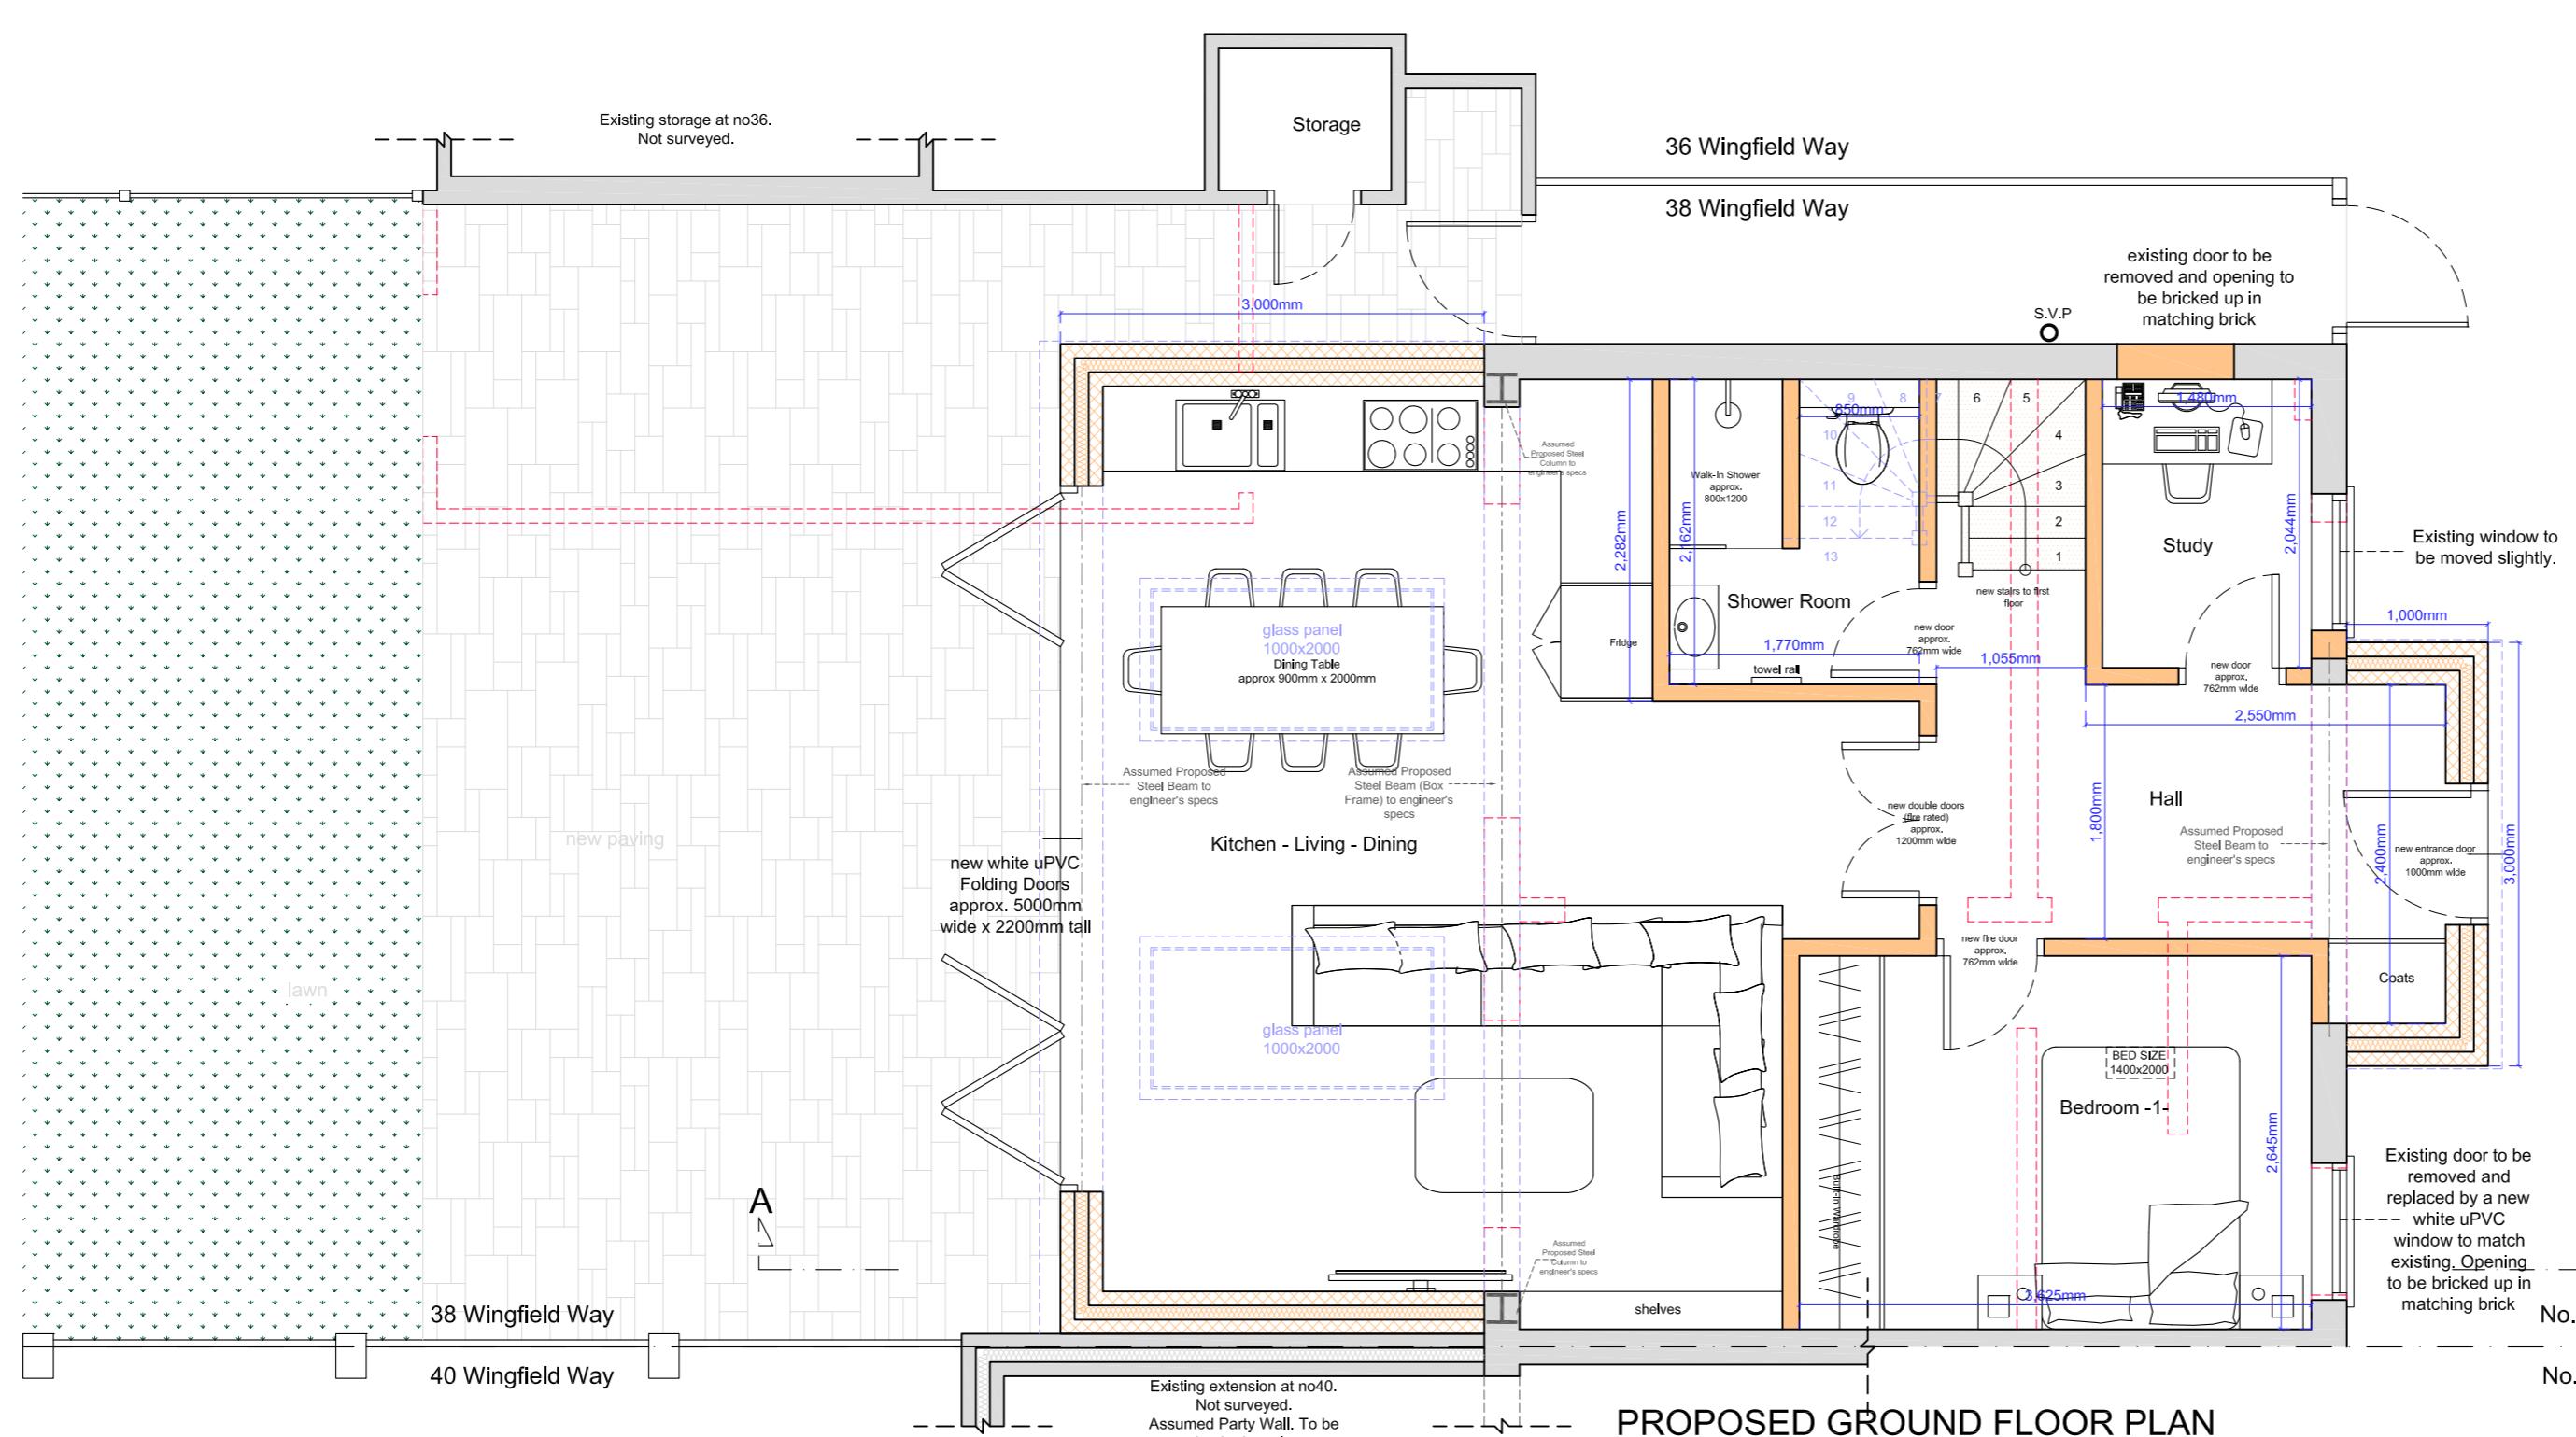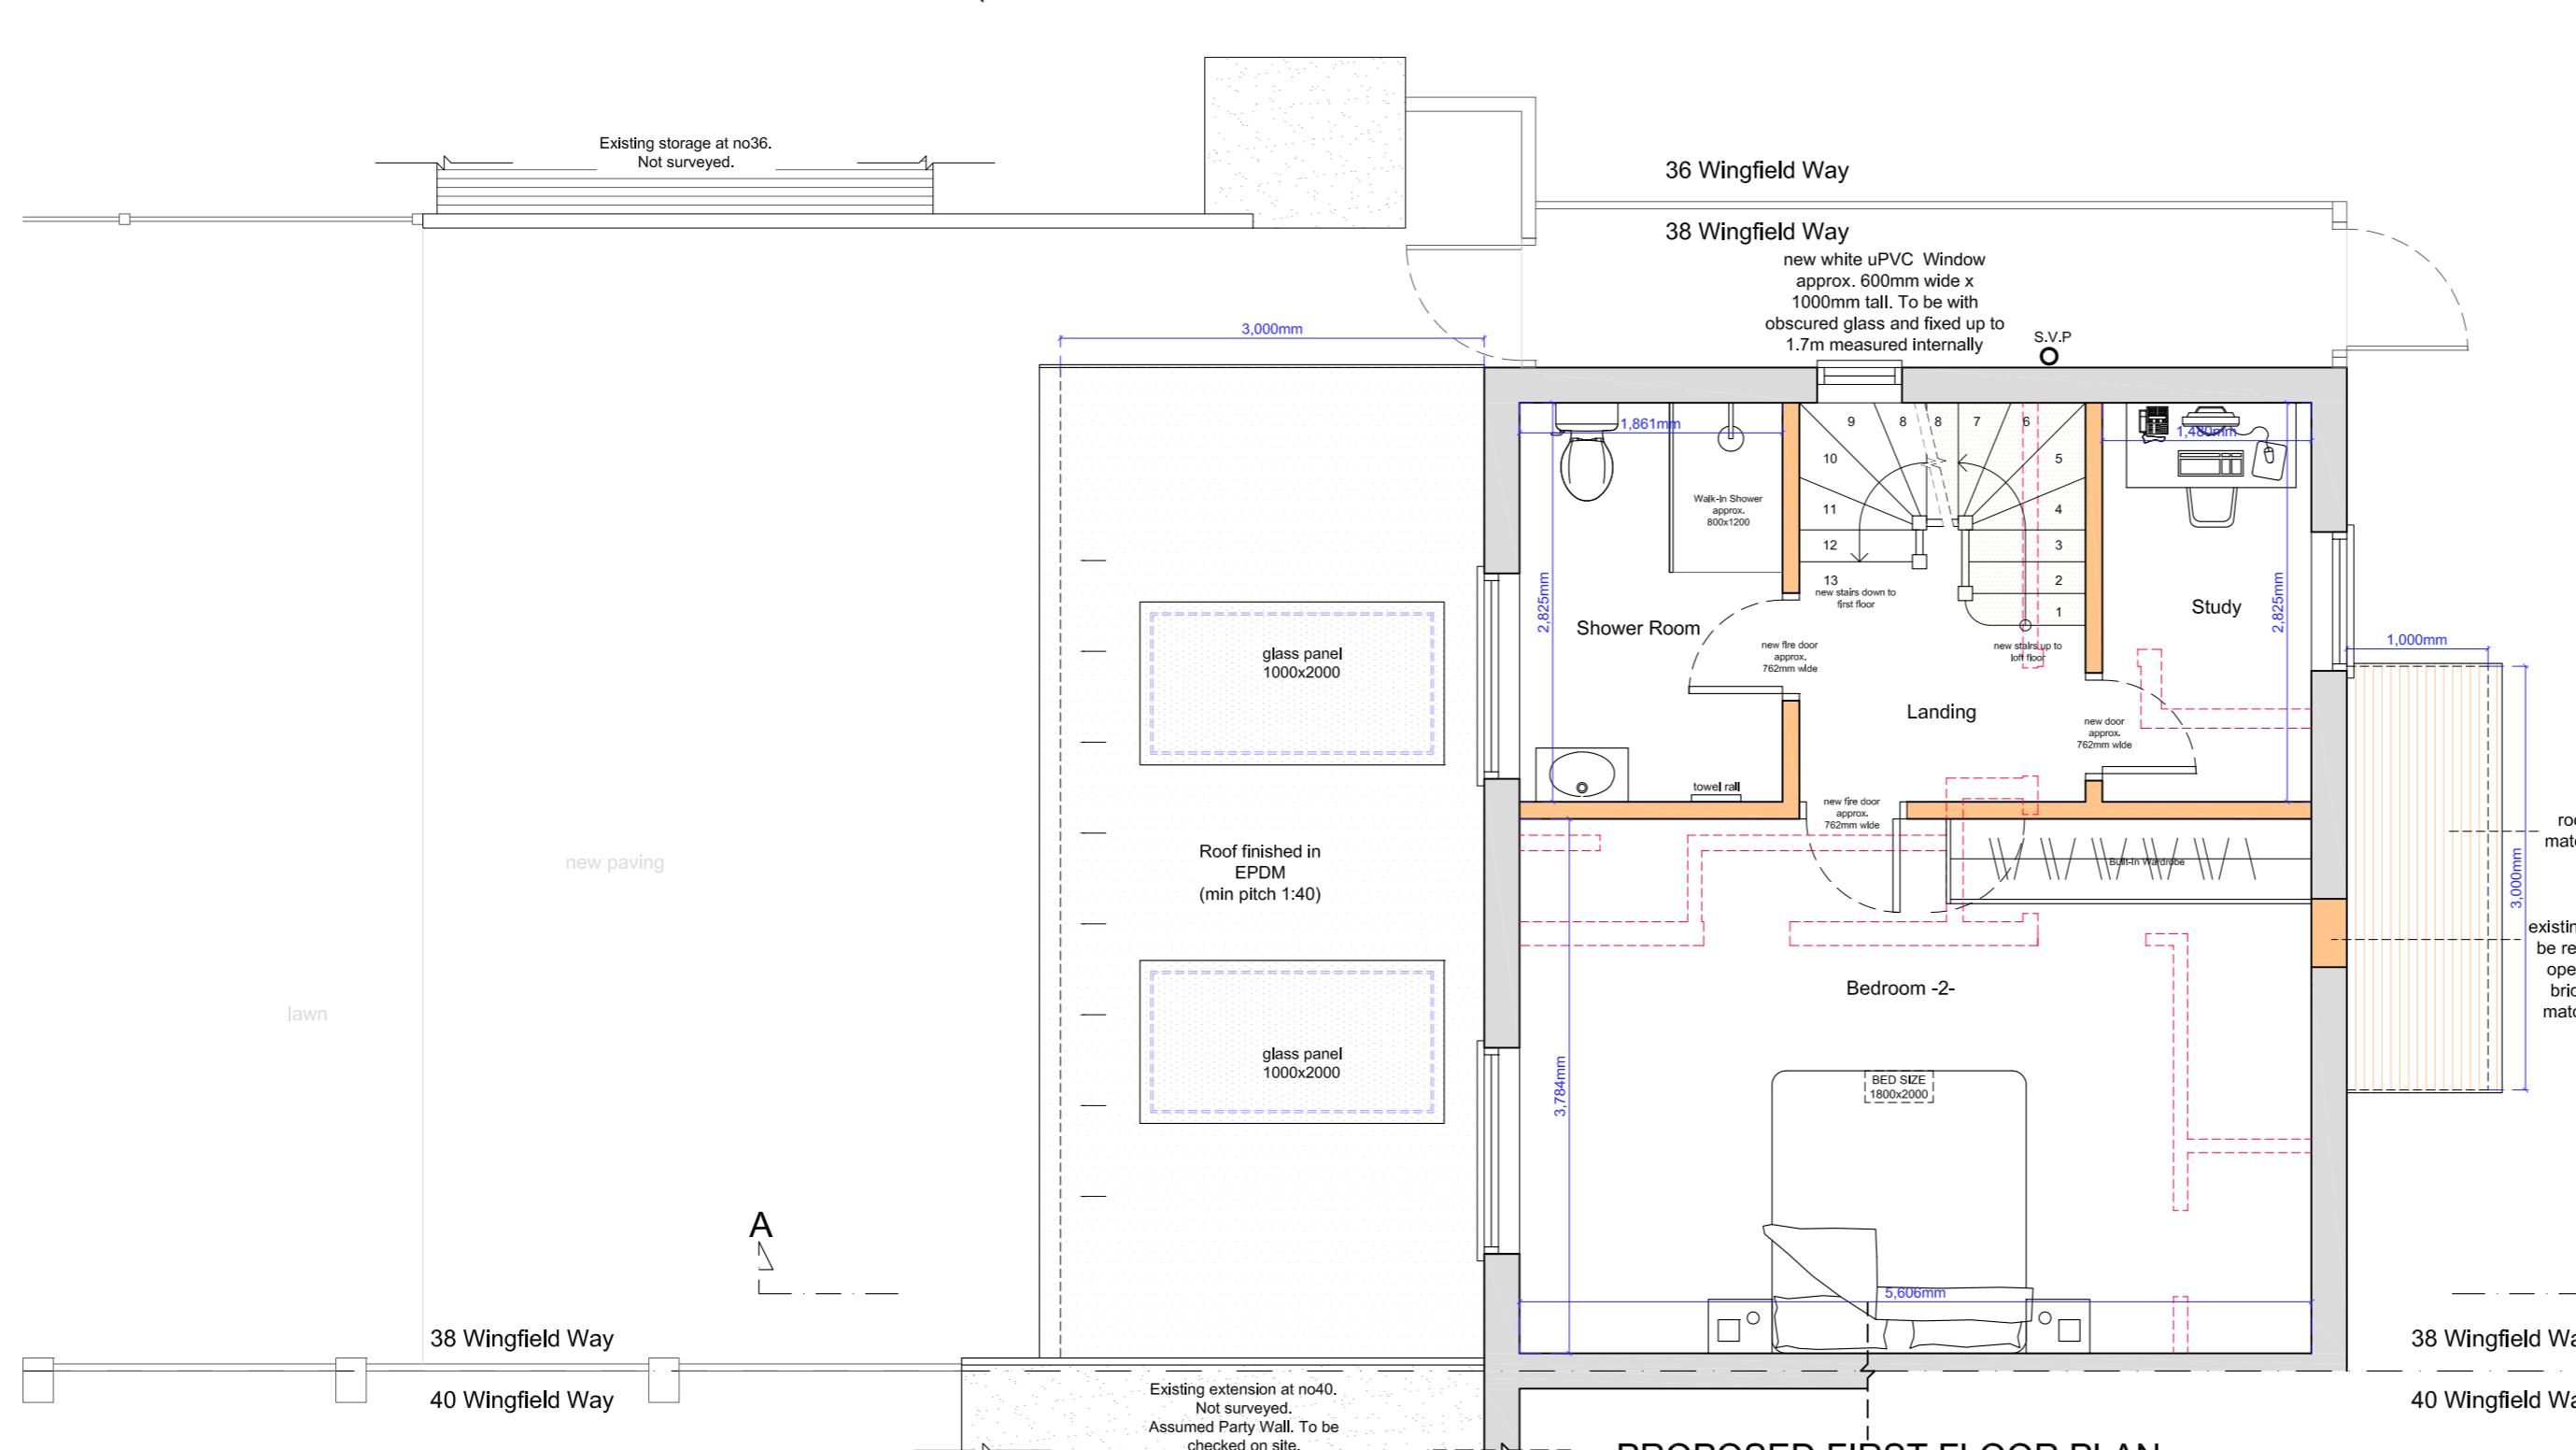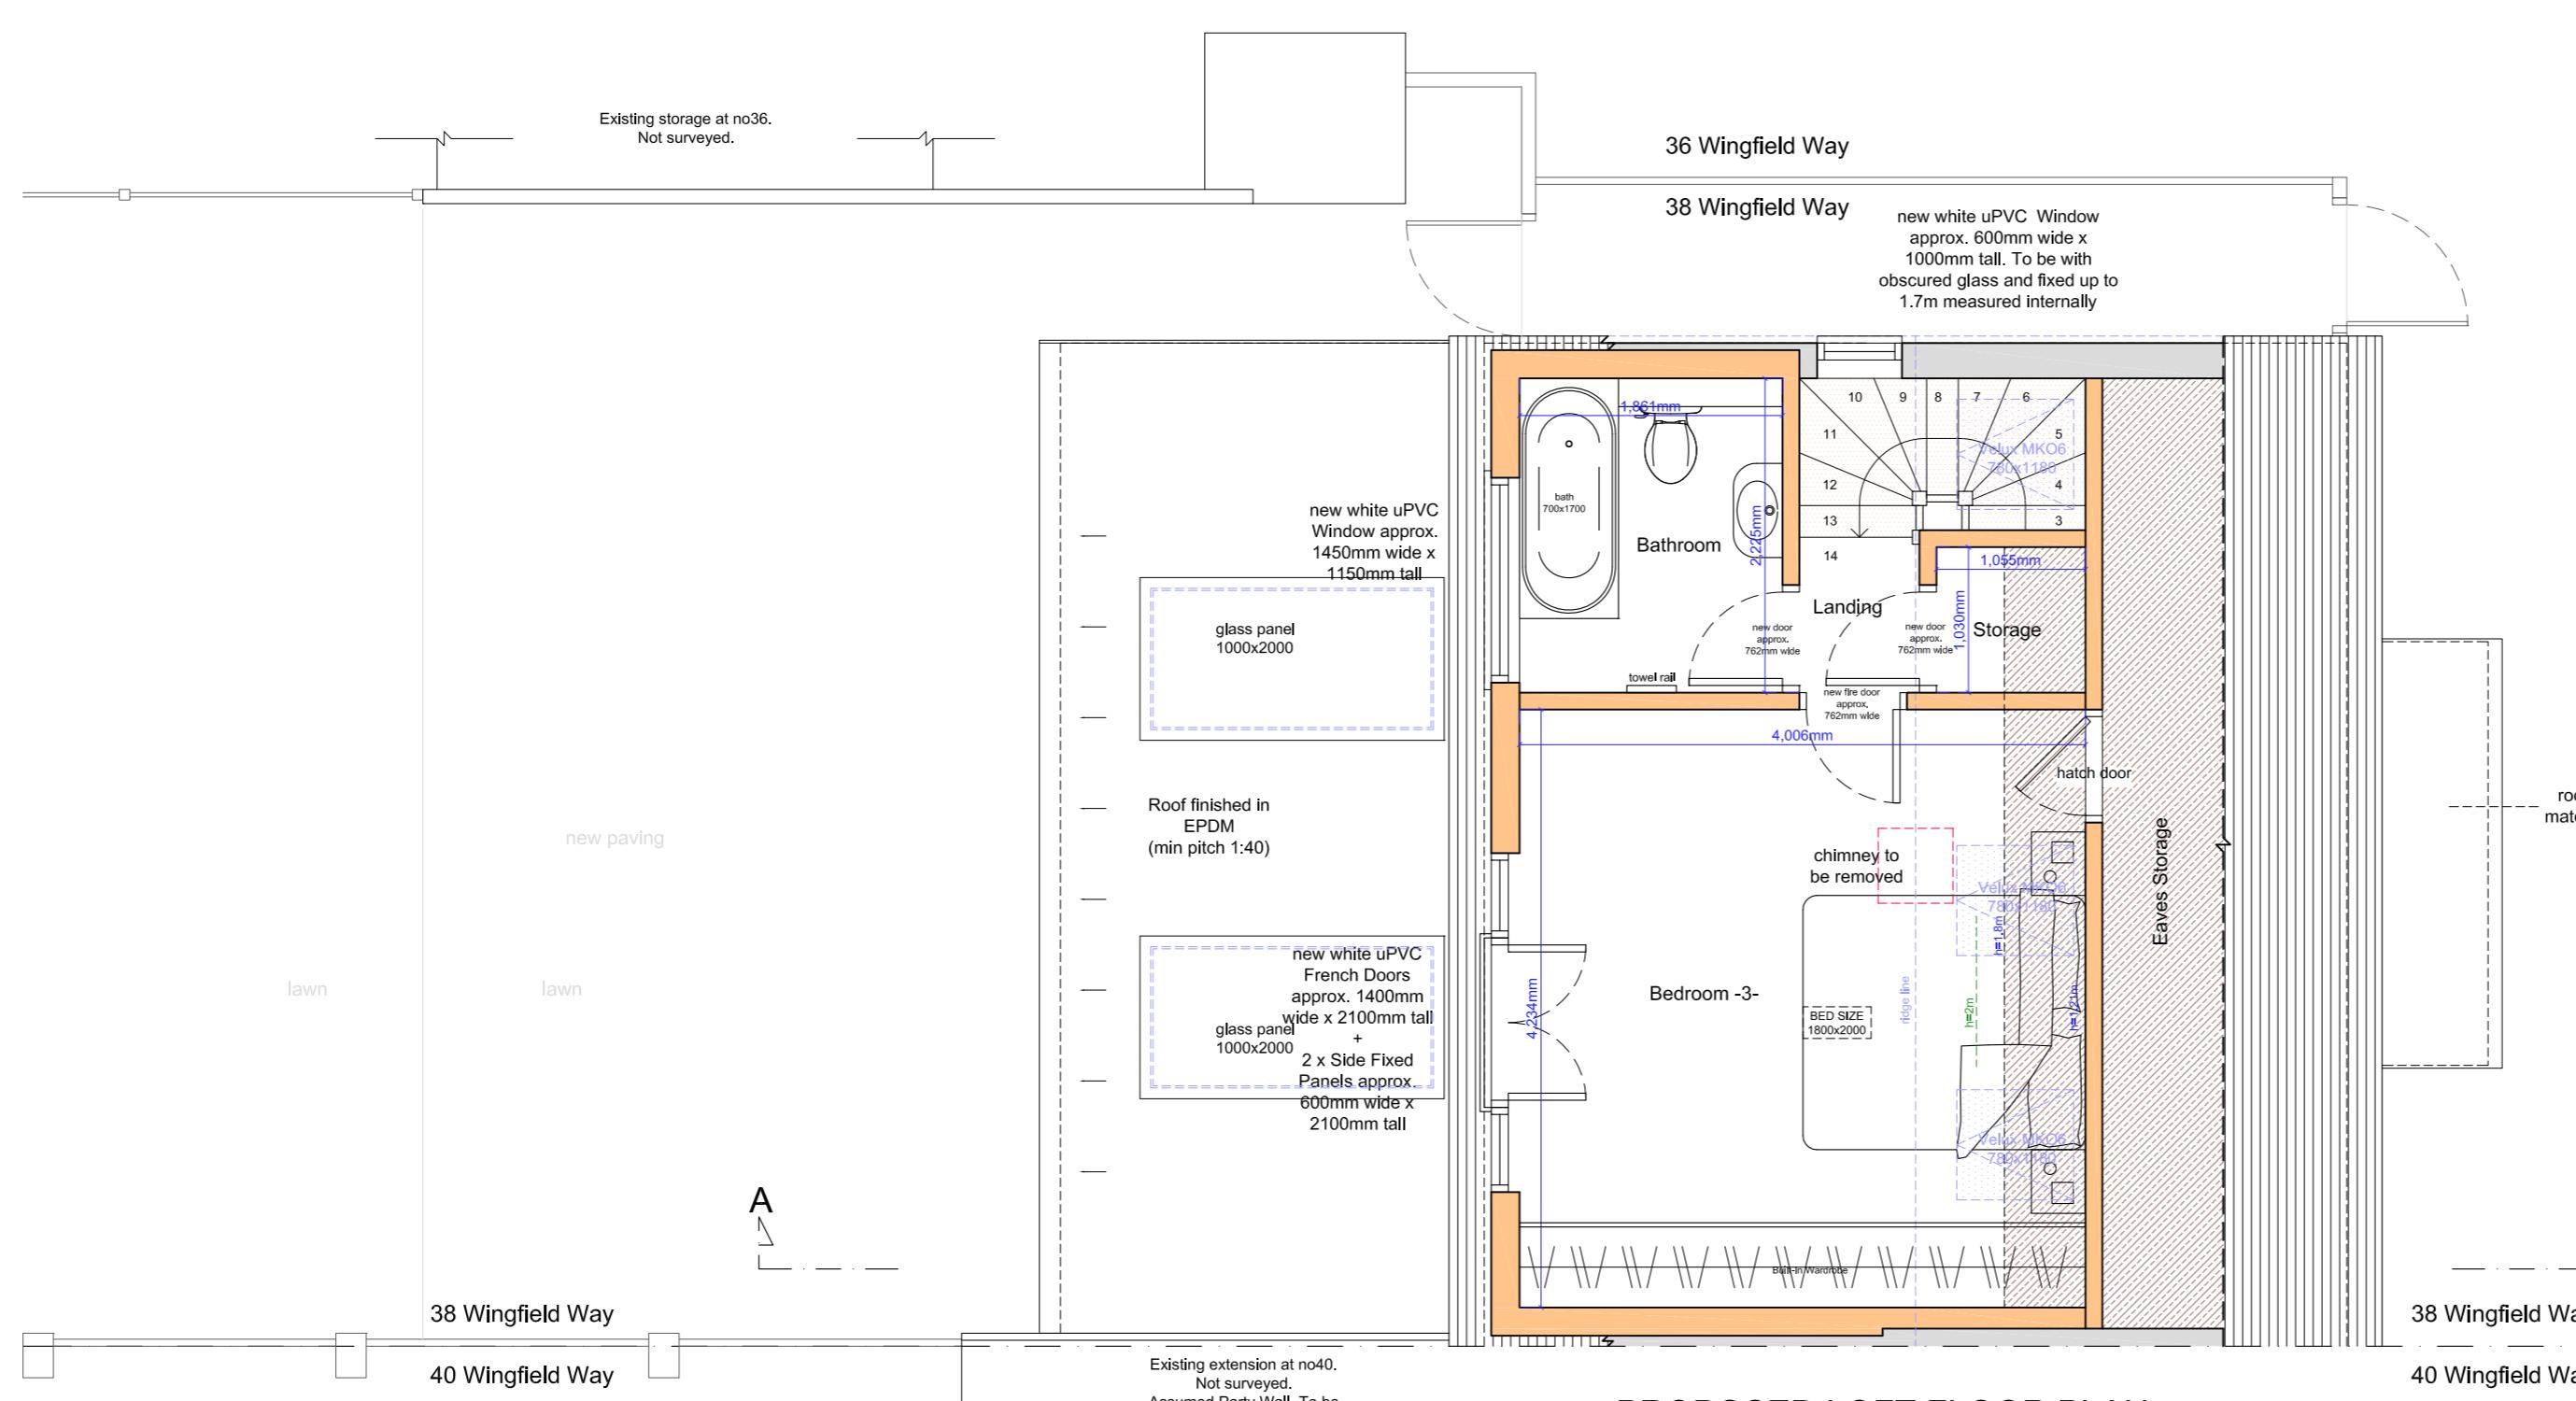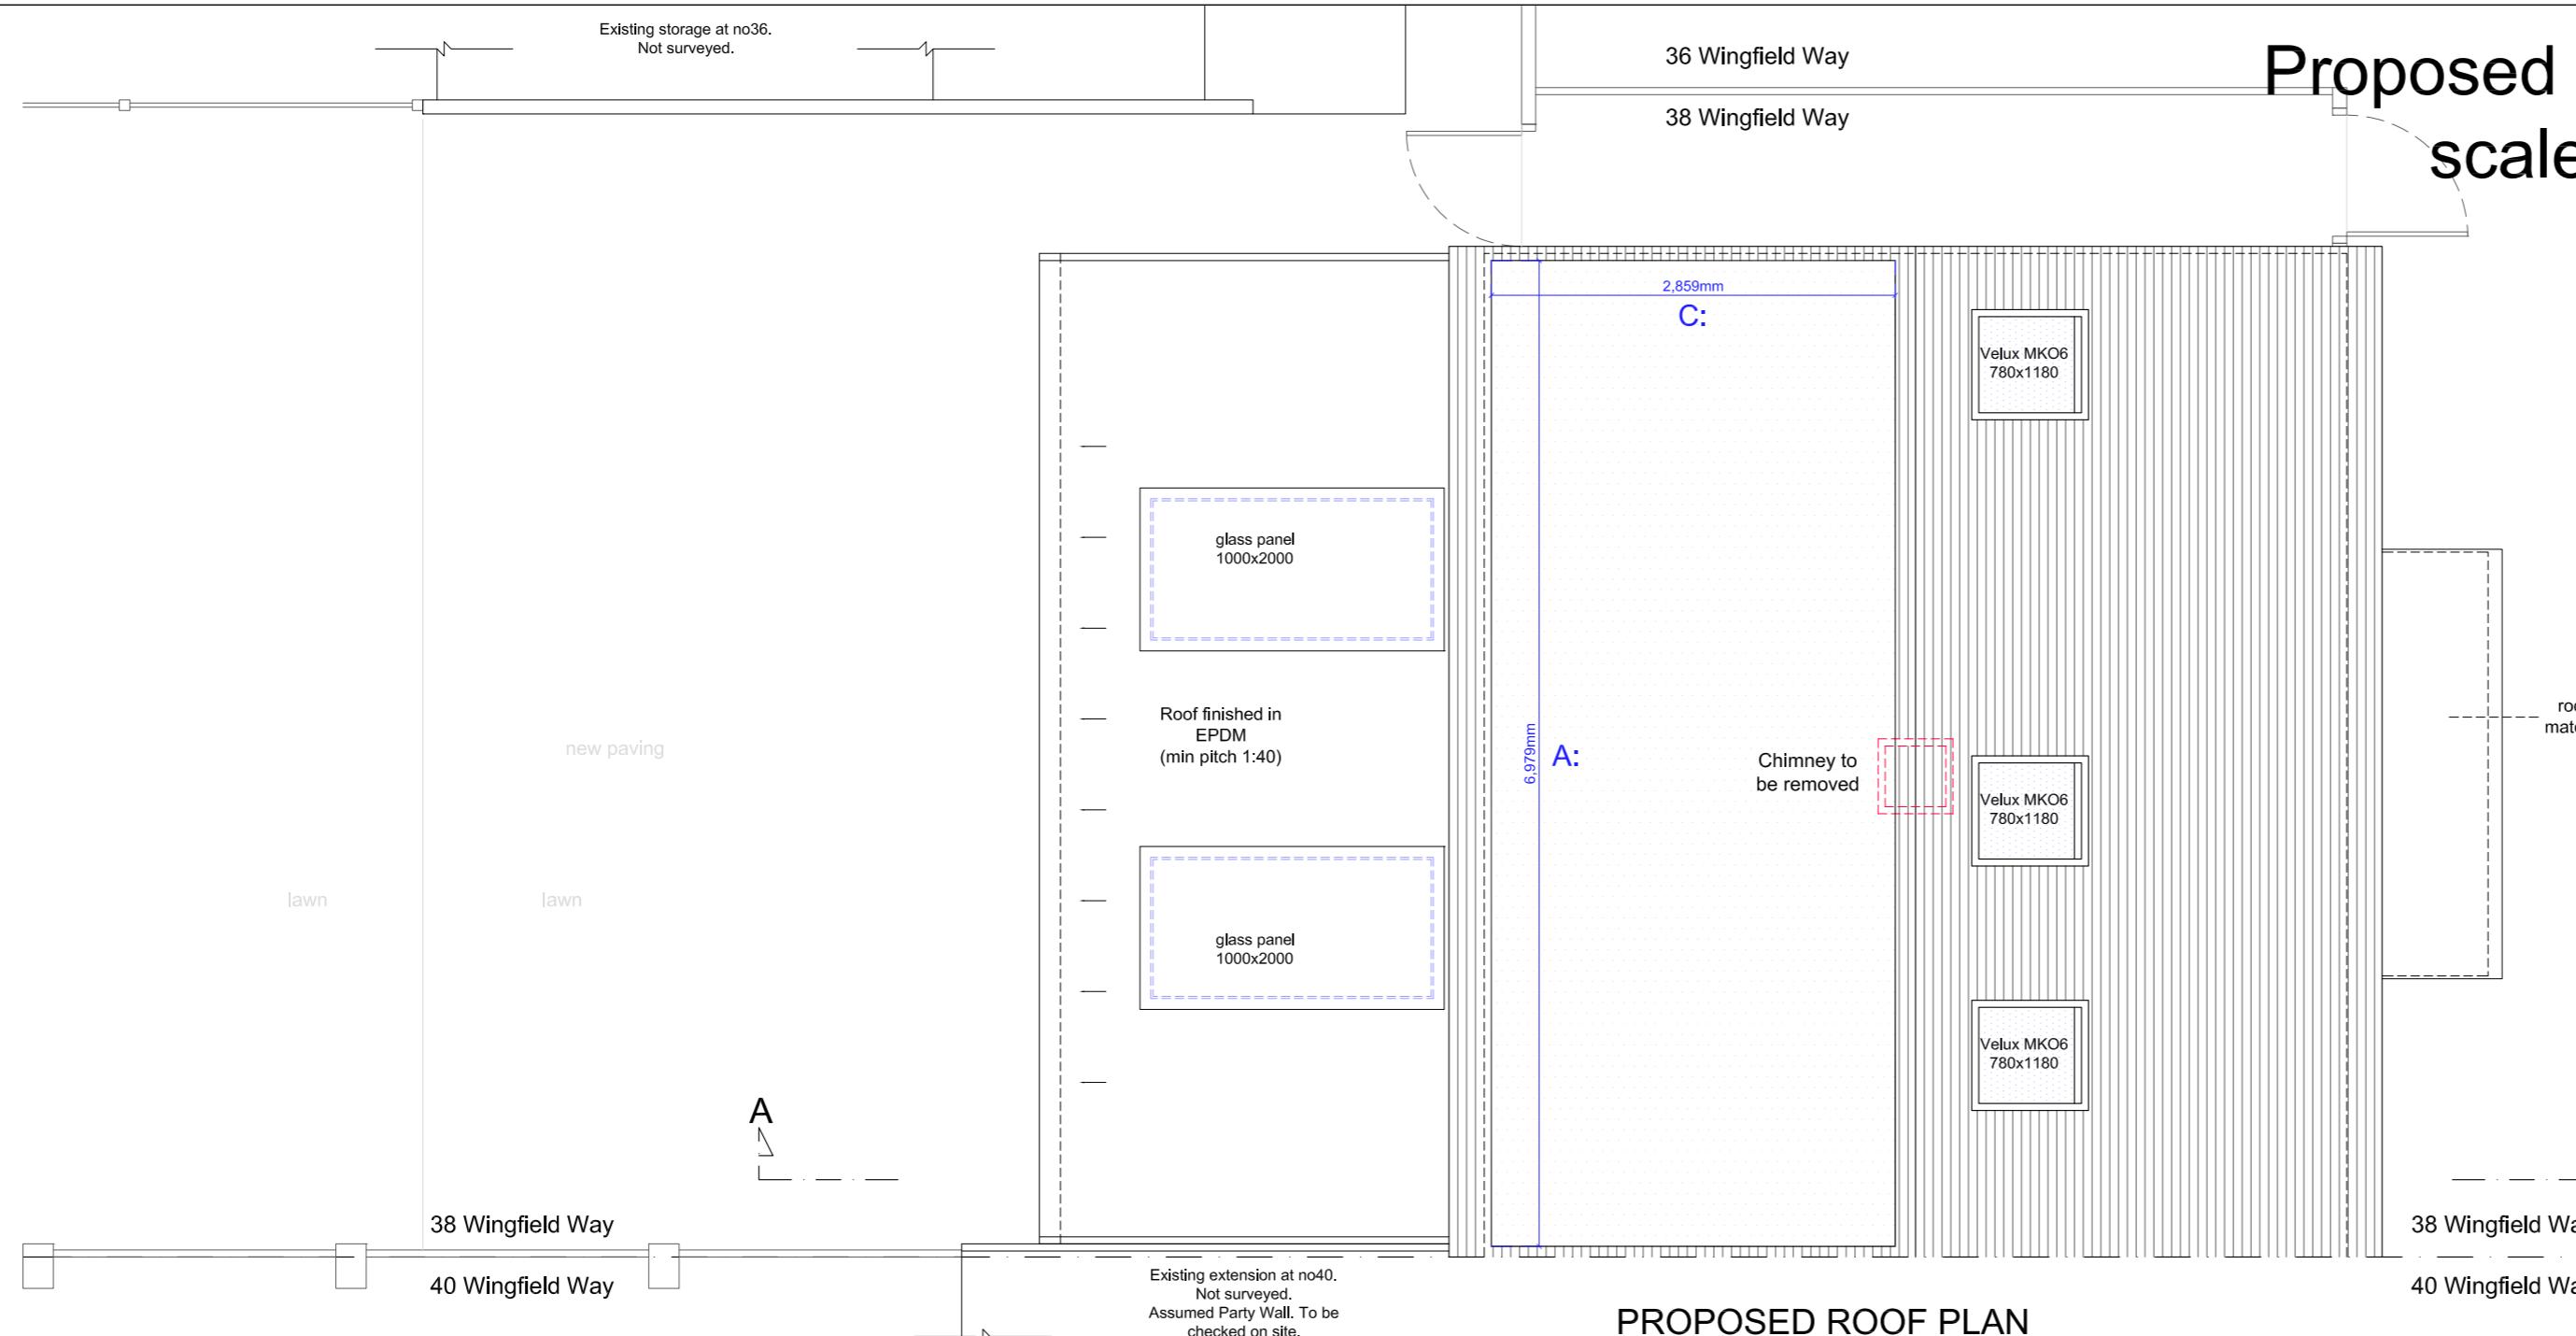

studio  
136 architects

6 The Broadway, Wembley, Middlesex, HA9 8JT  
Tel/Fax 020 8907 7131 e-mail: info@studio136.co.uk

Project



LOFT CONVERSION, GROUND FLOOR REAR EXTENSION & PORCH AT  
38 WINGFIELD WAY  
RUISLIP  
HA4 6RH

Client  
Sairam Koprapu  
38 WINGFIELD WAY  
RUISLIP  
HA4 6RH


Drawing Title  
PROPOSED FLOOR PLANS

|                          |       |         |            |
|--------------------------|-------|---------|------------|
| Scale                    | Drawn | Checked | Authorised |
| 1:50@A1                  | -     | -       | -          |
| 3rd June 2024            |       |         |            |
| Drawing Number           |       | Rev     |            |
| ST_24_38WINGFIELD_col_04 |       | C       |            |

# Proposed Front & Side Elevation -B- \_ scale 1:50 @ A1

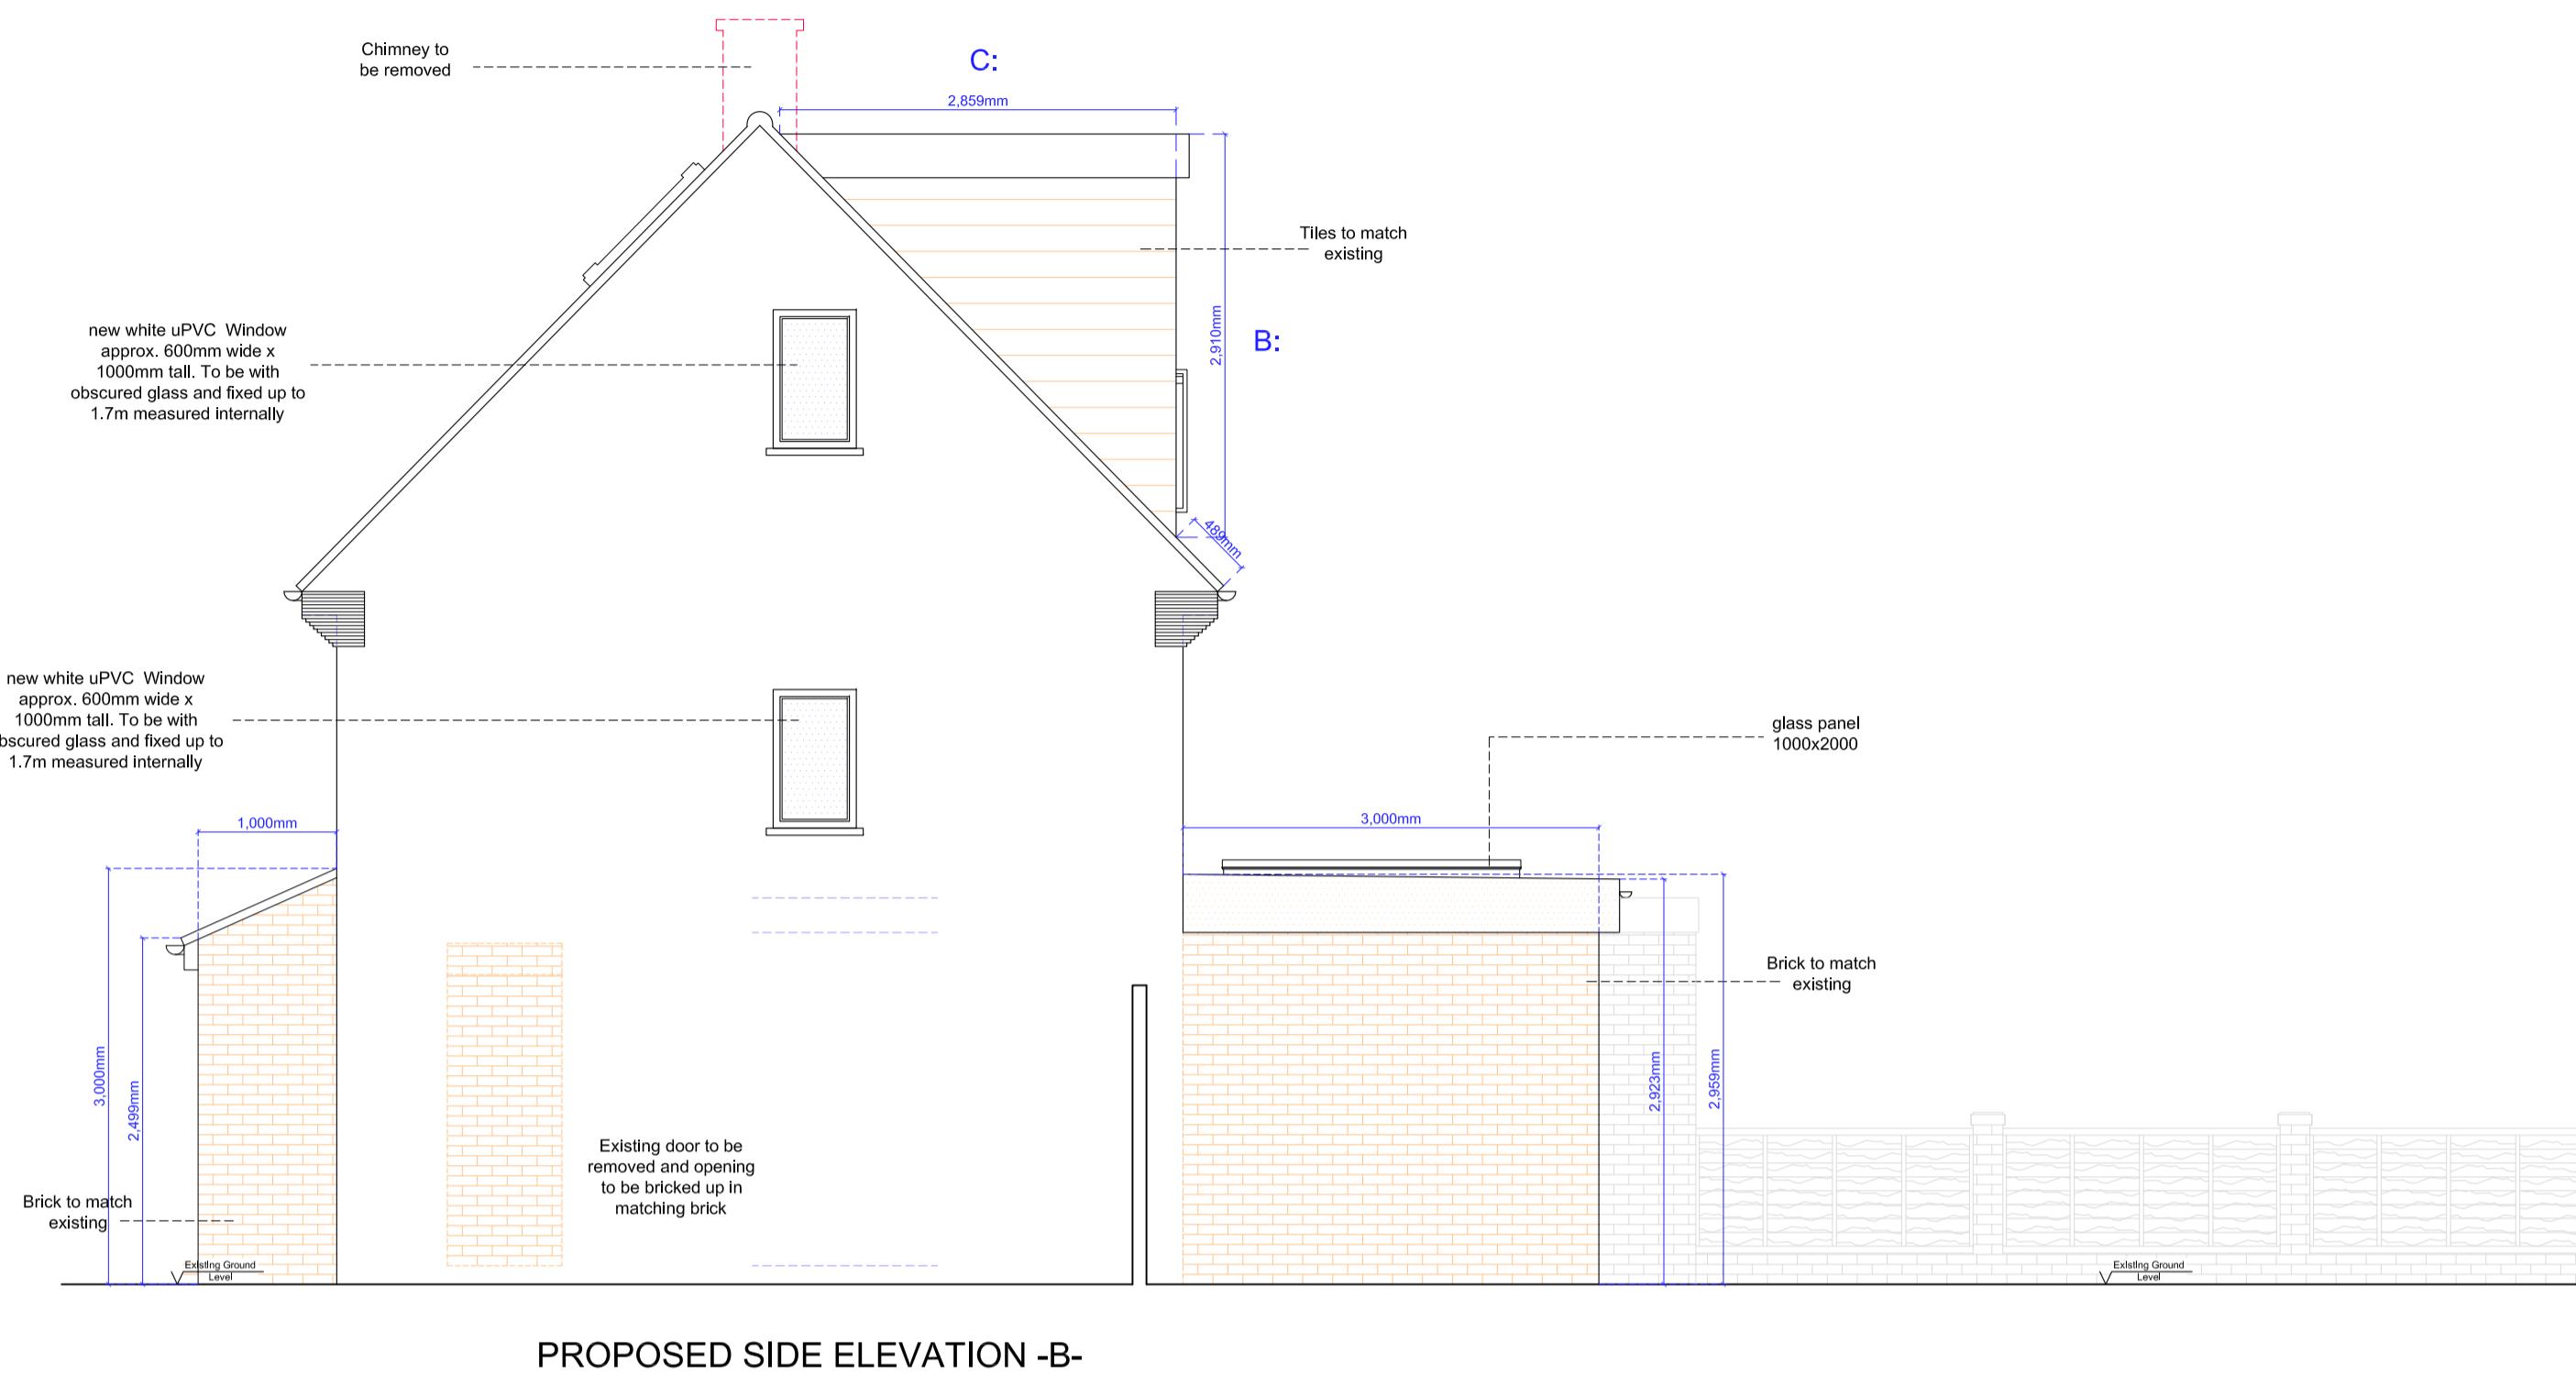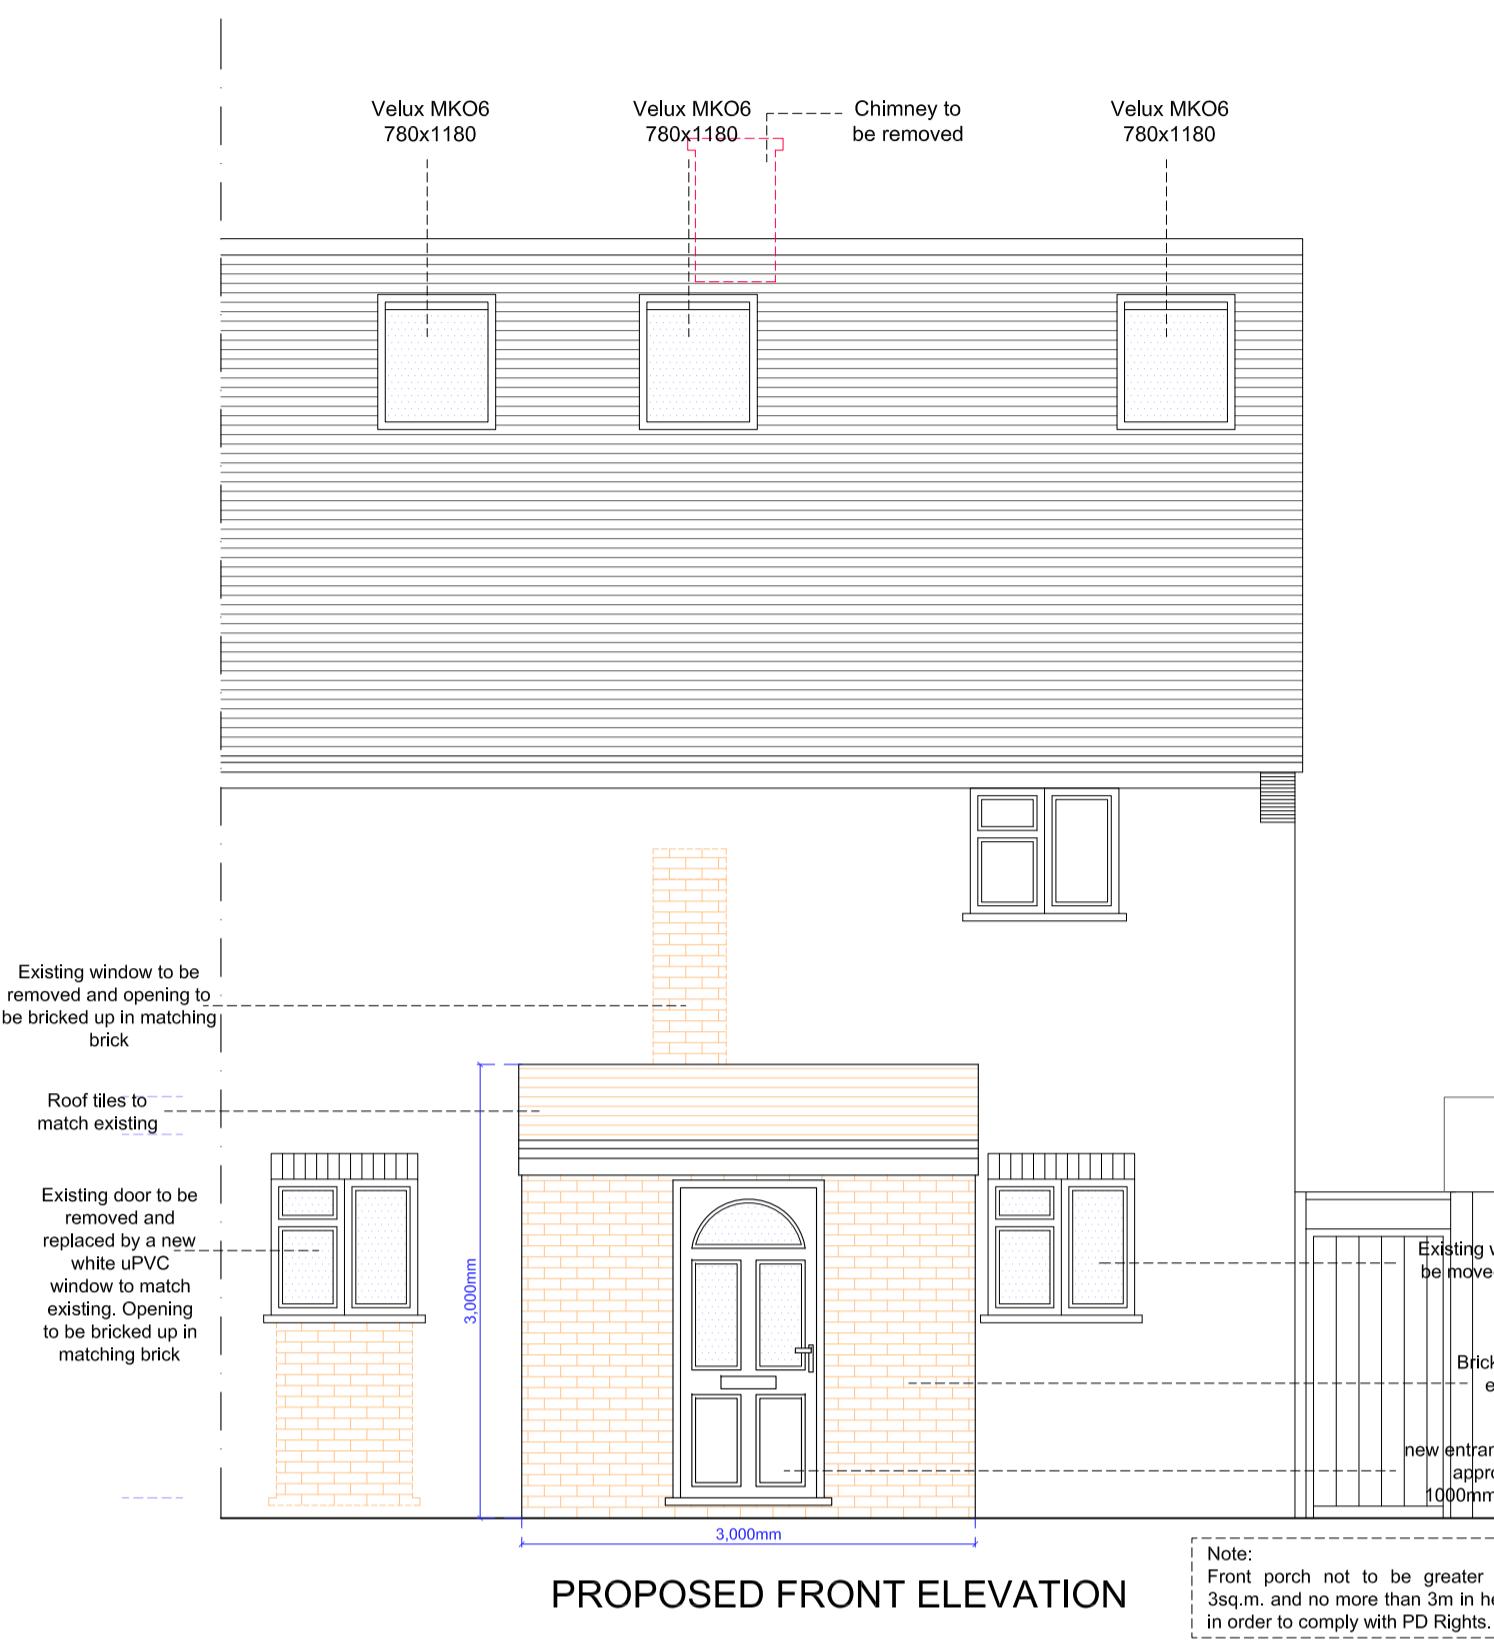


# Proposed Rear & Side Elevation -A- \_ scale 1:50 @ A1

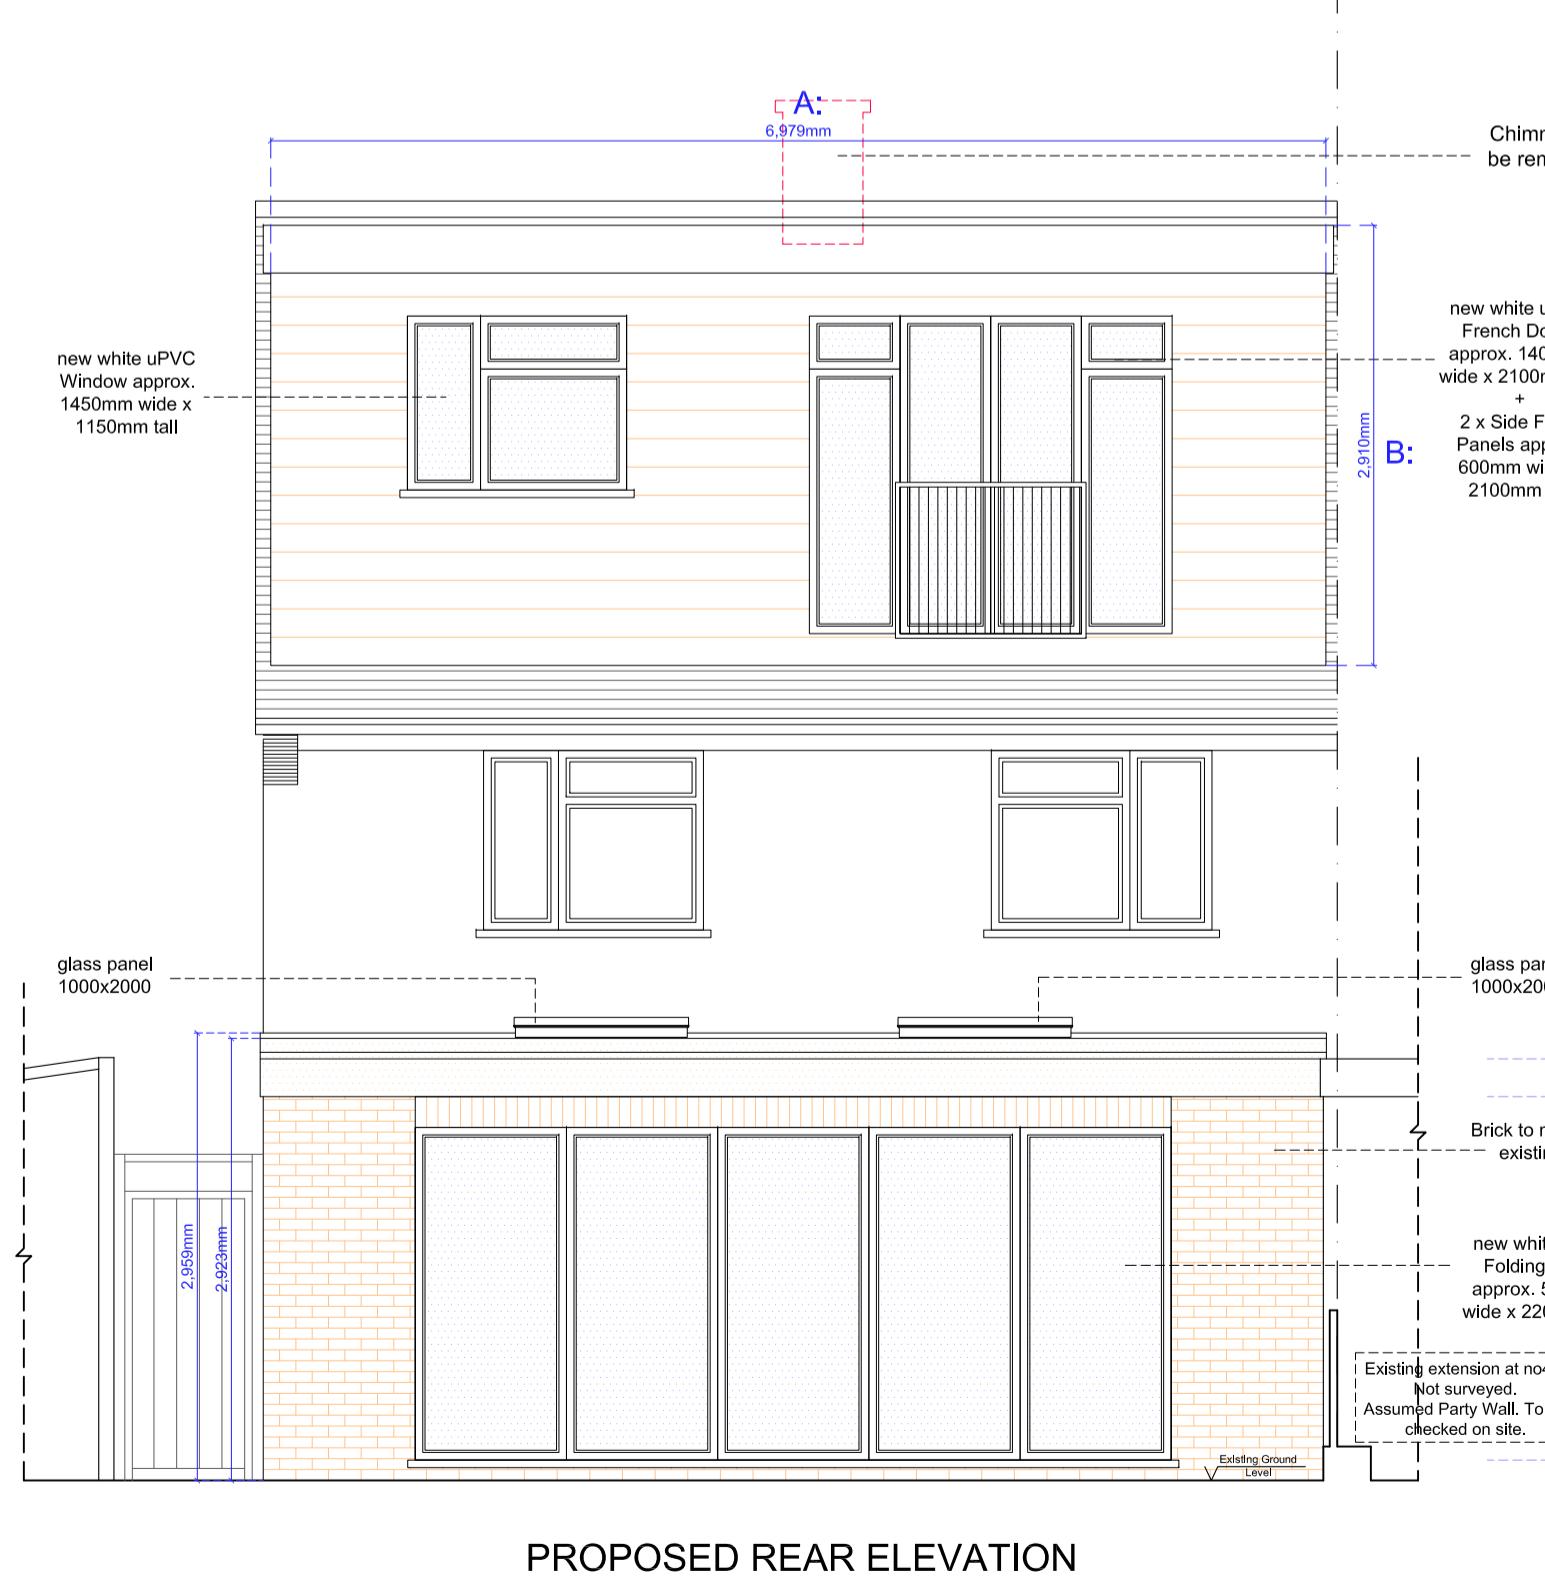

## VOLUME CALCULATIONS

### Volume of Dormer

$$V = (B \times \frac{1}{2} C) \times A = (2.910 \times \frac{1}{2} 2.859) \times 6.979 = 29.03m^3$$

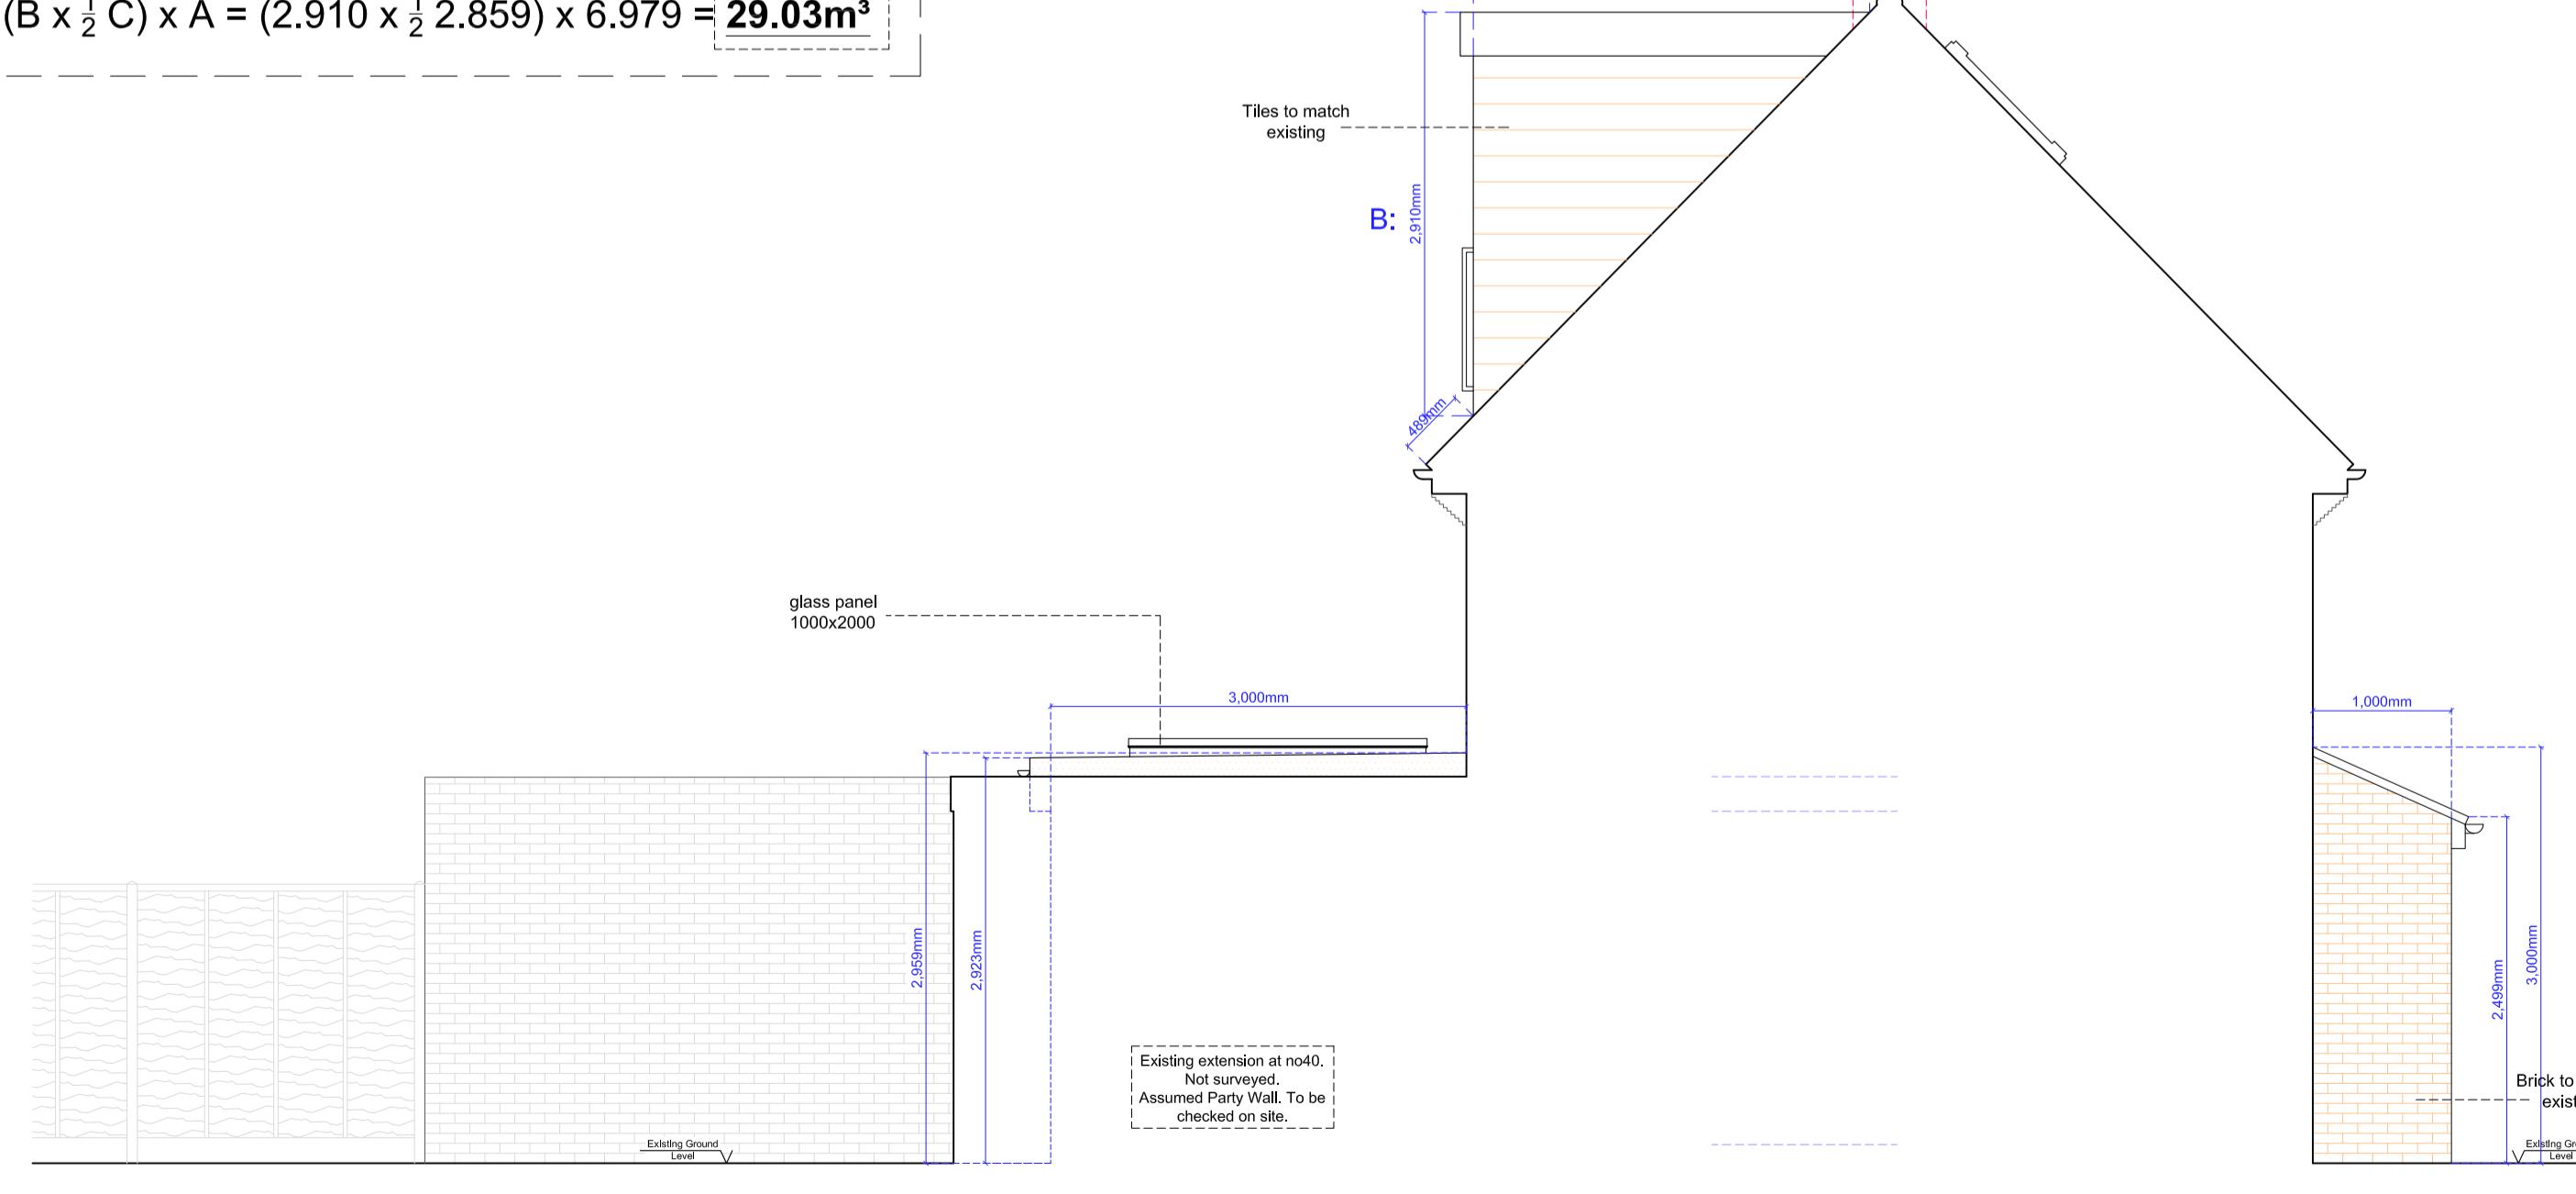

Copyright © Studio136 Architects Ltd  
This drawing is the property of Studio136 Architects Ltd is the subject of Intellectual Property Rights including copyright and design right and shall not be reproduced, copied, loaned or submitted to any other party without the written consent of Studio136 Architects Ltd.  
Any discrepancies to be reported to Studio136 Architects Ltd prior to setting out or ordering of any materials.


## Notes:

- All new materials to match existing.
- All new side windows to be obscure-glazed and fixed shut up to 1.7m above internal floor level.
- All roof lights placed on the existing roof slope should not project by more than 150mm.
- Proposed staircase is shown as a guide. Exact layout and dimensions is to be confirmed by the staircase company and the Building Control on site.
- New casement window sizes to be confirmed with client on site.
- Plans may change after Contract is Signed subject to Final Design and Specific Structural Engineer Specifications.
- The Contractor should check all dimensions on site prior to ordering materials or fitting any steel beams/timber joists.
- Exact position and size of all chimney stacks/breasts to be confirmed on site prior to ordering materials. In case the proposed structure is affected, the Contractor should seek report back to the Engineer or Architect.

**General Notes on Layout and Furniture:**  
Please note furniture, beds, kitchens and cupboard shown are for illustration purposes only and are Not Included in the Contract UNLESS PREVIOUSLY AGREED and/or OTHERWISE SPECIFIED on plans.

## KEYS

|  |                    |
|--|--------------------|
|  | Head height < 1.8m |
|  | demolition         |
|  | Cavity Walls       |
|  | Proposed           |
|  | Original           |

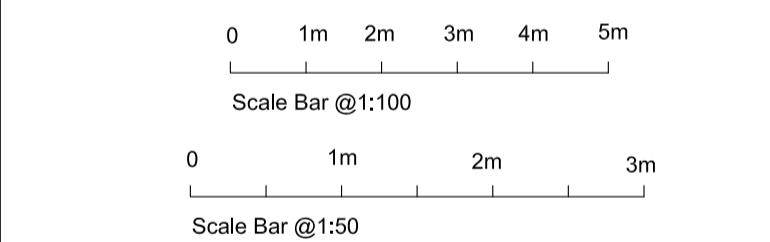

**studio**  
**136** **architects**  
6 The Broadway, Wembley, Middlesex, HA9 8JT  
Tel/Fax: 020 8907 7131 e-mail: info@studio136.co.uk

LOFT CONVERSION, GROUND FLOOR REAR EXTENSION & PORCH AT 38 WINGFIELD WAY RUISLIP HA4 6RH

Client  
Sairam Koprapu  
38 WINGFIELD WAY  
RUISLIP  
HA4 6RH

Drawing Title  
PROPOSED ELEVATIONS

Scale Drawn Checked Authorised  
1:50@A1 - - -  
3rd June 2024 - - -

Drawing Number Rev  
ST\_24\_38WINGFIELD\_col\_05 C

# Proposed Section A-A \_ Scale 1:50 @ A2

Copyright © Studio136 Architects Ltd

This drawing which is the property of Studio136 Architects Ltd is the subject of Intellectual Property Rights including copyright and design right and shall not be reproduced, copied, loaned or submitted to any other party without the written consent of Studio136 Architects Ltd.

Any discrepancies to be reported to Studio136 Architects Ltd prior to setting out or ordering of any materials.

## Notes:

All new materials to match existing.

All new side windows to be obscure-glazed and fixed shut up to 1.7m above internal floor level.

All roof lights placed on the existing roof slope should not project by more than 150mm.

Proposed staircase is shown as a guide. Exact layout and dimensions is to be confirmed by the staircase company and the Building Control on site.

New casement window sizes to be confirmed with client on site.

Plans may change after Contract is Signed subject to Final Design and Specific Structural Engineer Specifications.

The Contractor should check all dimensions on site prior to ordering materials or fitting any steel beams/timber joists.


Exact position and size of all chimney stacks/breasts to be confirmed on site prior to ordering materials. In case the proposed structure is affected, the Contractor should seek report back to the Engineer or Architect.

## General Notes on Layout and Furniture:

Please note furniture, beds, kitchens and cupboards shown are for illustration purposes only and are Not Included in the Contract UNLESS PREVIOUSLY AGREED and/or OTHERWISE SPECIFIED on plans.

## KEYS

|  |                    |
|--|--------------------|
|  | Head height < 1.8m |
|  | demolition         |
|  | Cavity Walls       |
|  | Proposed           |
|  | Original           |

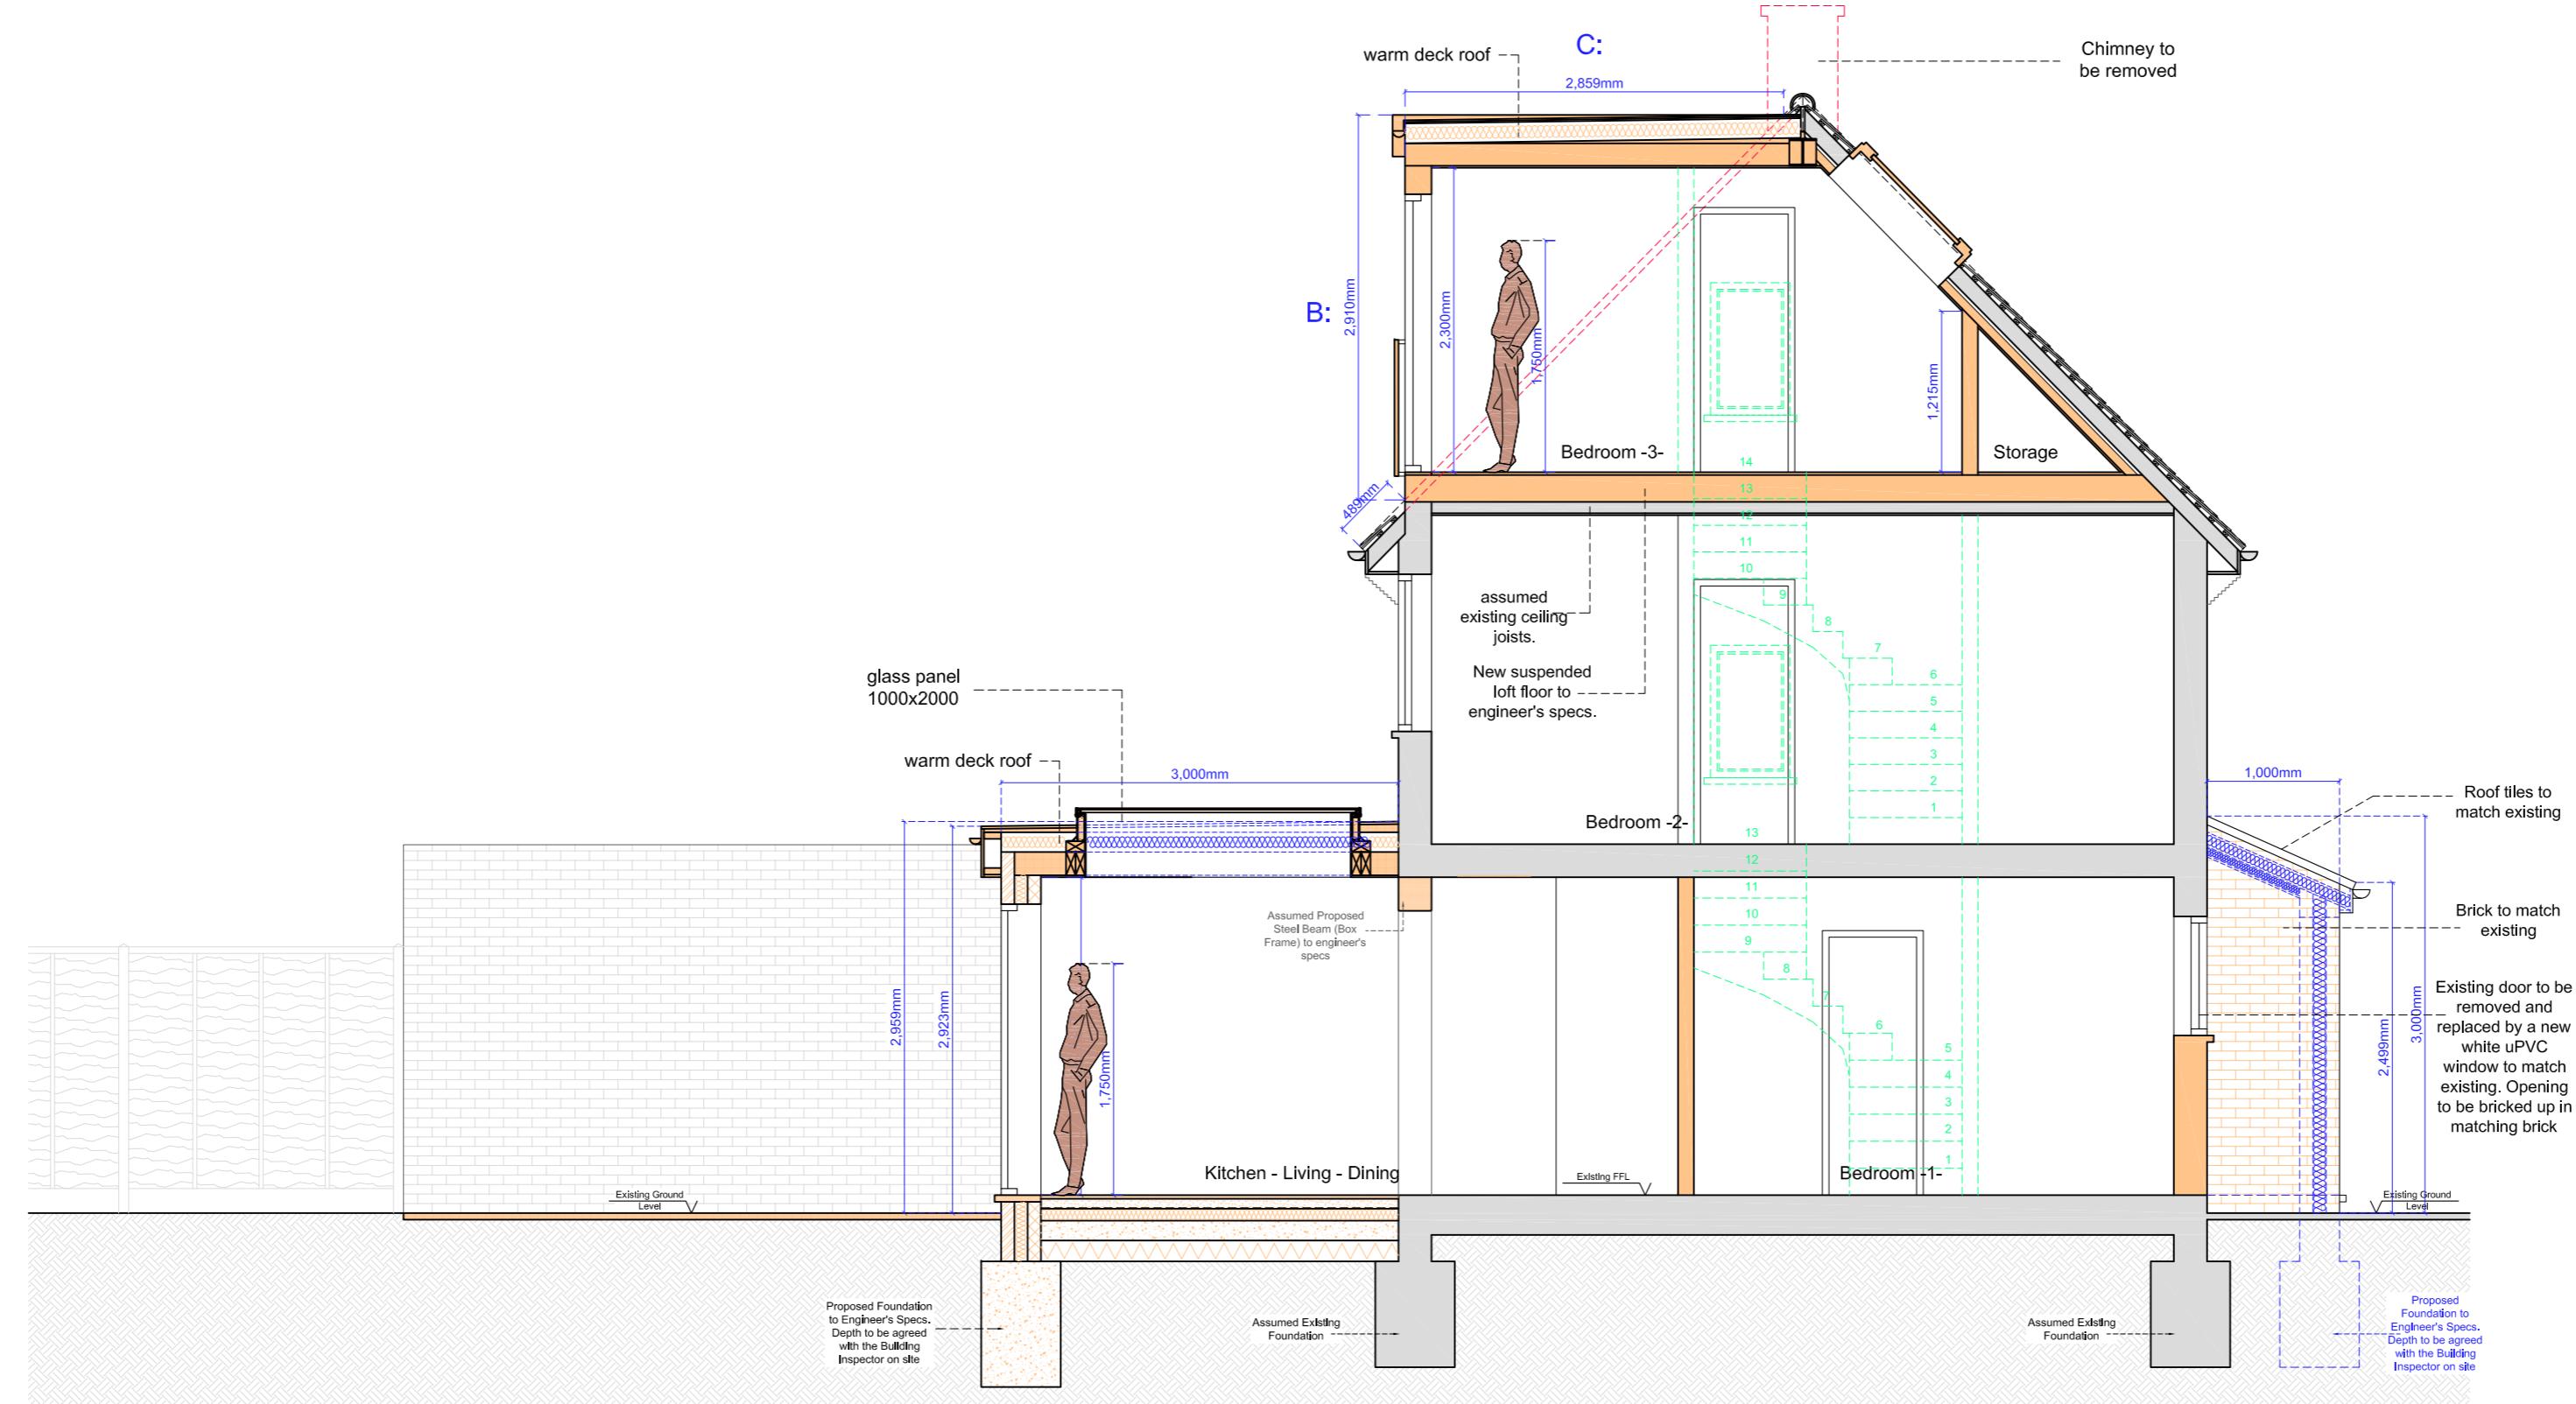

PROPOSED SECTION A-A

0 1m 2m 3m 4m 5m  
Scale Bar @1:100

0 1m 2m 3m  
Scale Bar @1:50

**studio**  
**136** **architects**

6 The Broadway, Wembley, Middlesex, HA9 8JT

Tel/Fax: 020 8907 7131

e-mail: info@studio136.co.uk

Project

LOFT CONVERSION, GROUND FLOOR REAR EXTENSION & PORCH AT  
38 WINGFIELD WAY  
RUISLIP  
HA4 6RH

Client  
Salram Kopprpu  
38 WINGFIELD WAY  
RUISLIP  
HA4 6RH

Drawing Title  
PROPOSED SECTION A-A

|         |               |         |            |
|---------|---------------|---------|------------|
| Scale   | Drawn         | Checked | Authorised |
| 1:50@A2 | -             | -       | -          |
|         | 3rd June 2024 | -       | -          |

|                          |     |
|--------------------------|-----|
| Drawing Number           | Rev |
| ST_24_38WINGFIELD_col_06 | C   |