

Dimensions to be verified on site
DO NOT SCALE FROM THIS DRAWING.
Any areas indicated on this drawing are for guidance only. No responsibility is taken for their accuracy.

This drawing is the property of **Design Workshop Consultant Ltd** Copyright is reserved by them and the drawing is issued on the condition that it is not copied, reproduced, retained or disclosed to any unauthorized person, either wholly or in part without the consent in writing of **Design Workshop Consultant Ltd**

Site Address:

48, Colbrook Avenue,
Hayes,
UB3 1TQ

Title:


Proposed Elevations

Scale: 1:100

Paper Size: A3

Rev Date Comments

Drawn By: MP
Job Ref: 24043
Date: May 2024
Drawing No. PA - 04

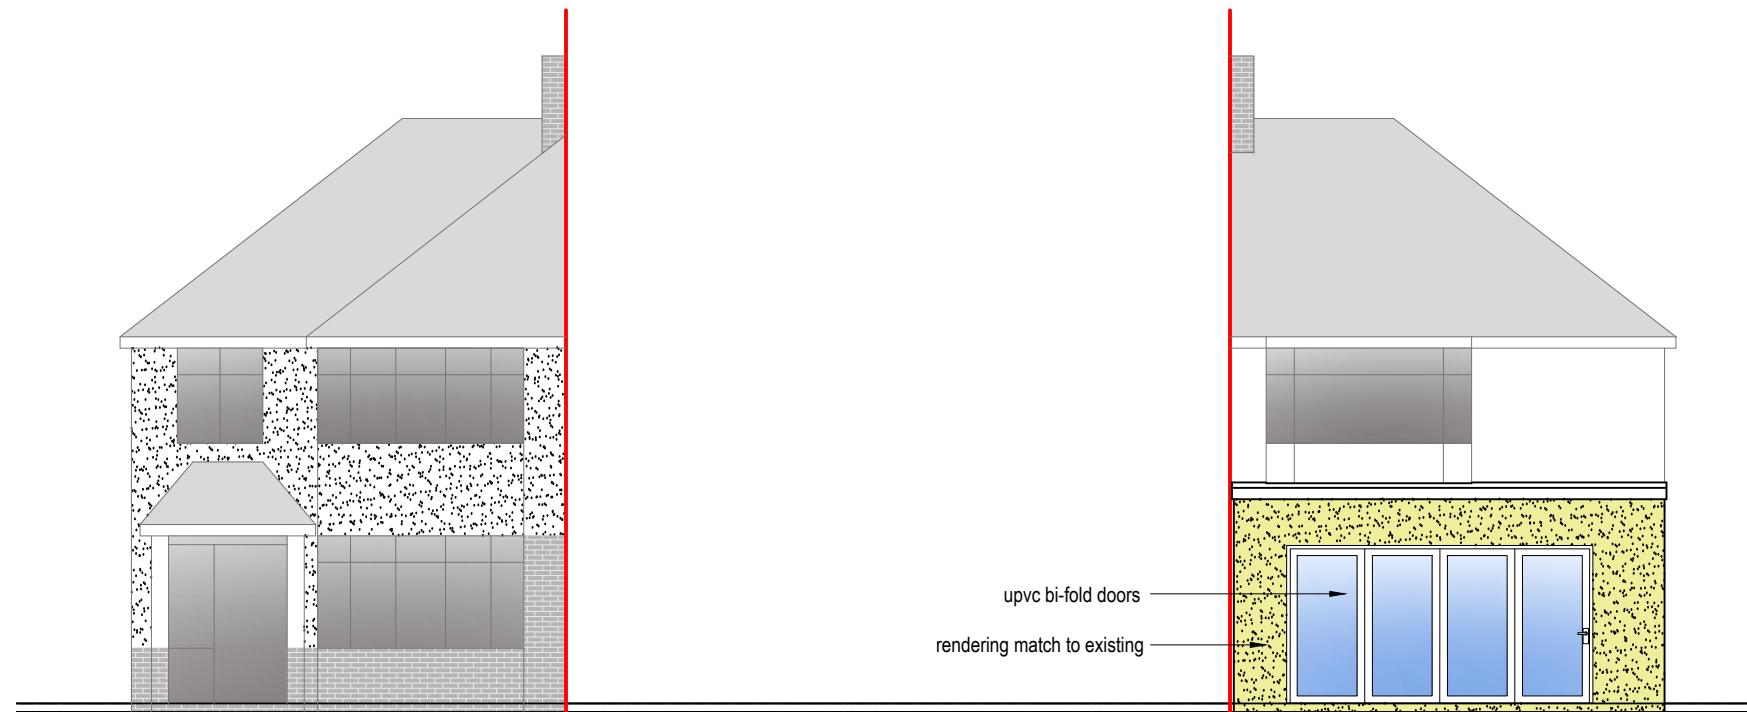


Front Elevation

0 1 2 3 4 5
metres 1:100 scale

Rear Elevation

0 1 2 3 4 5
metres 1:100 scale

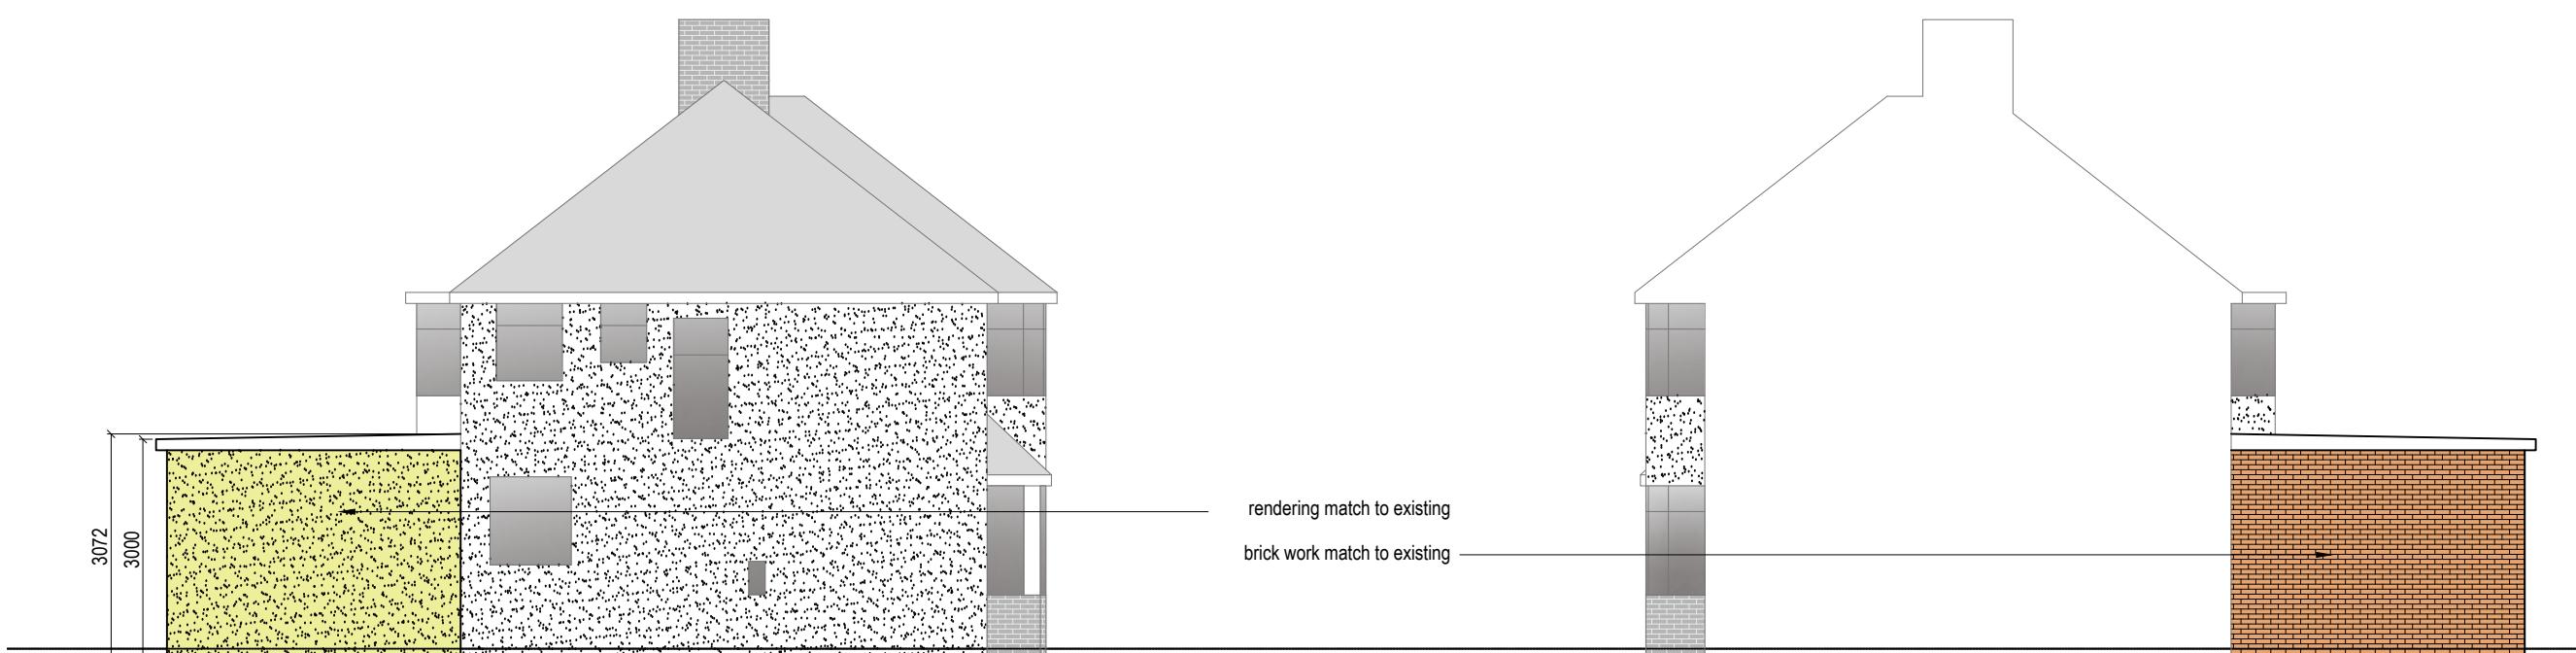


Side Elevation

0 1 2 3 4 5
metres 1:100 scale

Side Elevation

0 1 2 3 4 5
metres 1:100 scale

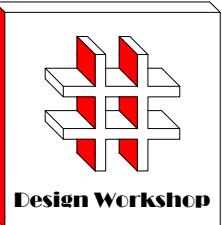

Dimensions to be verified on site
DO NOT SCALE FROM THIS DRAWING.
Any areas indicated on this drawing are for guidance only. No responsibility is taken for their accuracy.

This drawing is the property of **Design Workshop Consultant Ltd**. Copyright is reserved by them and the drawing is issued on the condition that it is not copied, reproduced, retained or disclosed to any unauthorized person, either wholly or in part without the consent in writing of **Design Workshop Consultant Ltd**.

Site Address:

48, Colbrook Avenue,
Hayes,
UB3 1TQ


Title:

Existing Elevations

Scale: 1:100

Paper Size: A3

Rev	Date	Comments

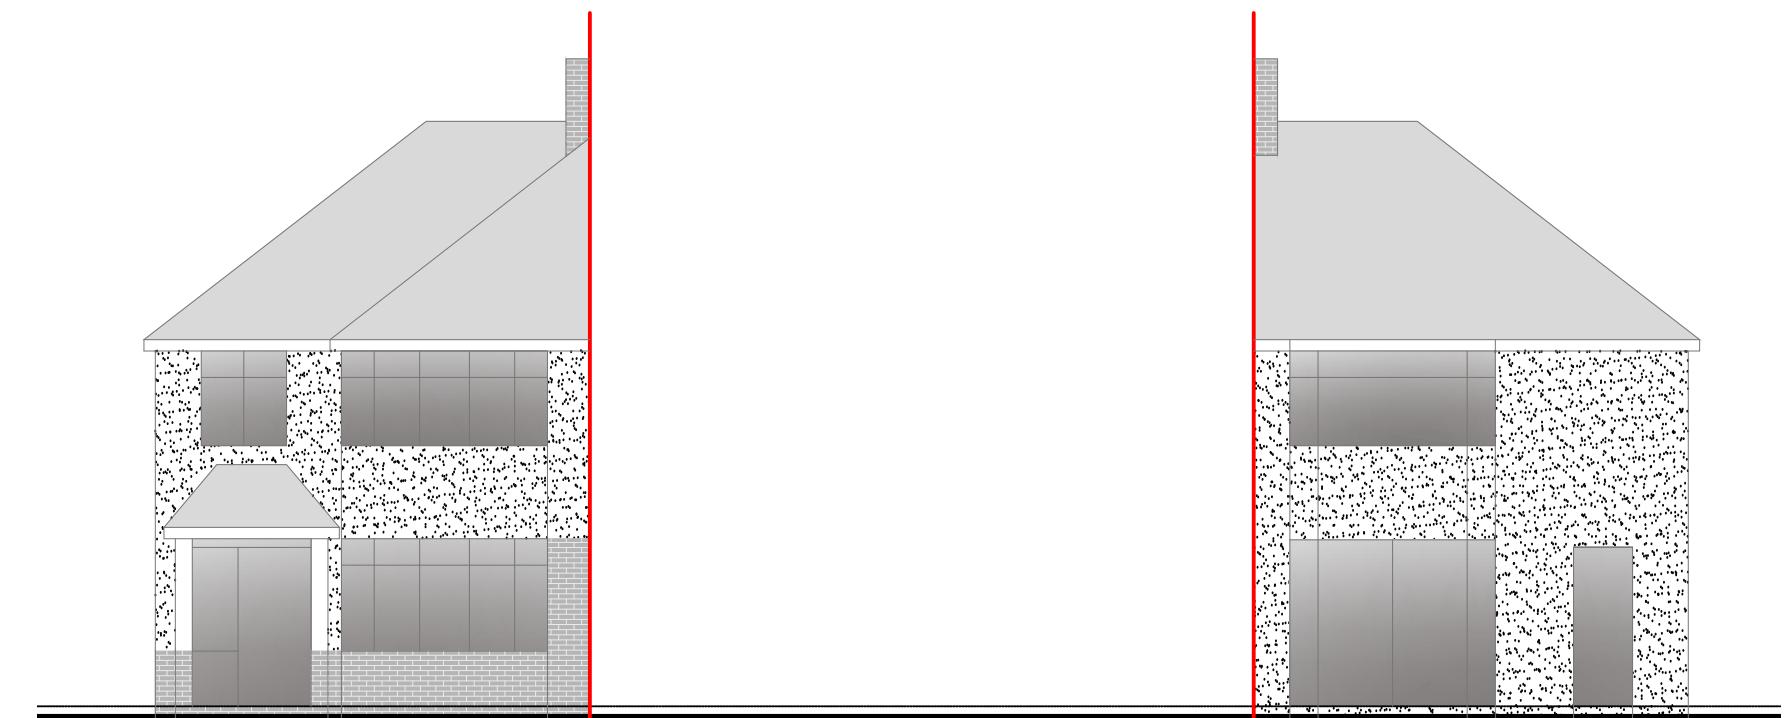


Front Elevation

0 1 2 3 4 5
metres 1:100 scale

Rear Elevation

0 1 2 3 4 5
metres 1:100 scale

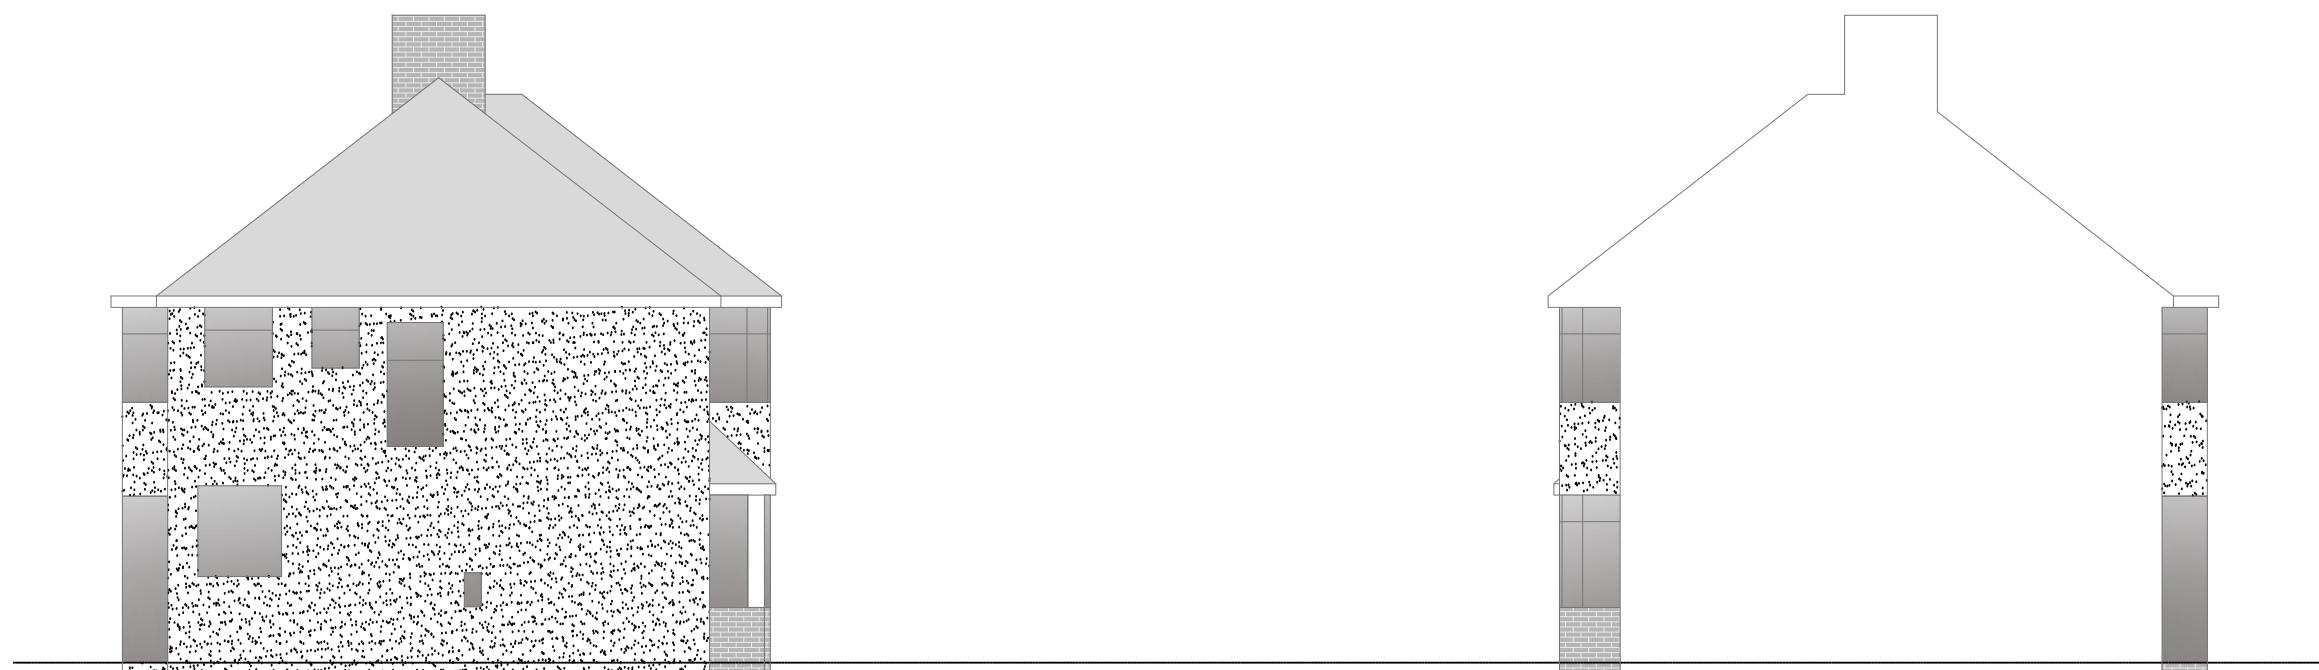

Side Elevation

0 1 2 3 4 5
metres 1:100 scale

Side Elevation


0 1 2 3 4 5
metres 1:100 scale

Drawn By: MP

Job Ref: 24043

Date: May 2024

Drawing No. PA - 03

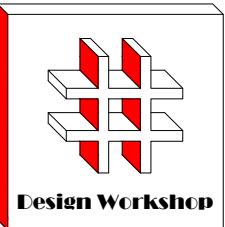

Dimensions to be verified on site
DO NOT SCALE FROM THIS DRAWING.
Any areas indicated on this drawing are for guidance only. No responsibility is taken for their accuracy.

This drawing is the property of **Design Workshop Consultant Ltd** Copyright is reserved by them and the drawing is issued on the condition that it is not copied, reproduced, retained or disclosed to any unauthorized person, either wholly or in part without the consent in writing of **Design Workshop Consultant Ltd**

Site Address:

48, Colbrook Avenue,
Hayes,
UB3 1TQ

Title:


Existing & Proposed Ground Floor Plans

Scale: 1:50, 1:100

Paper Size: A3


Rev Date Comments

Drawn By: MP
Job Ref: 24043
Date: May 2024
Drawing No. PA - 02

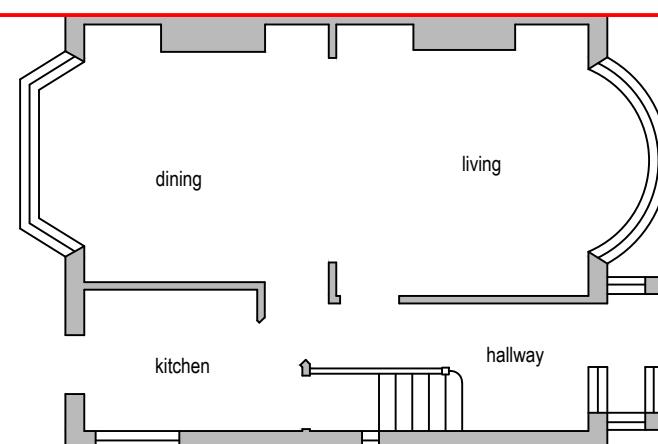


Existing Ground Floor Plan

0 1 2 3 4 5
metres 1:100 scale

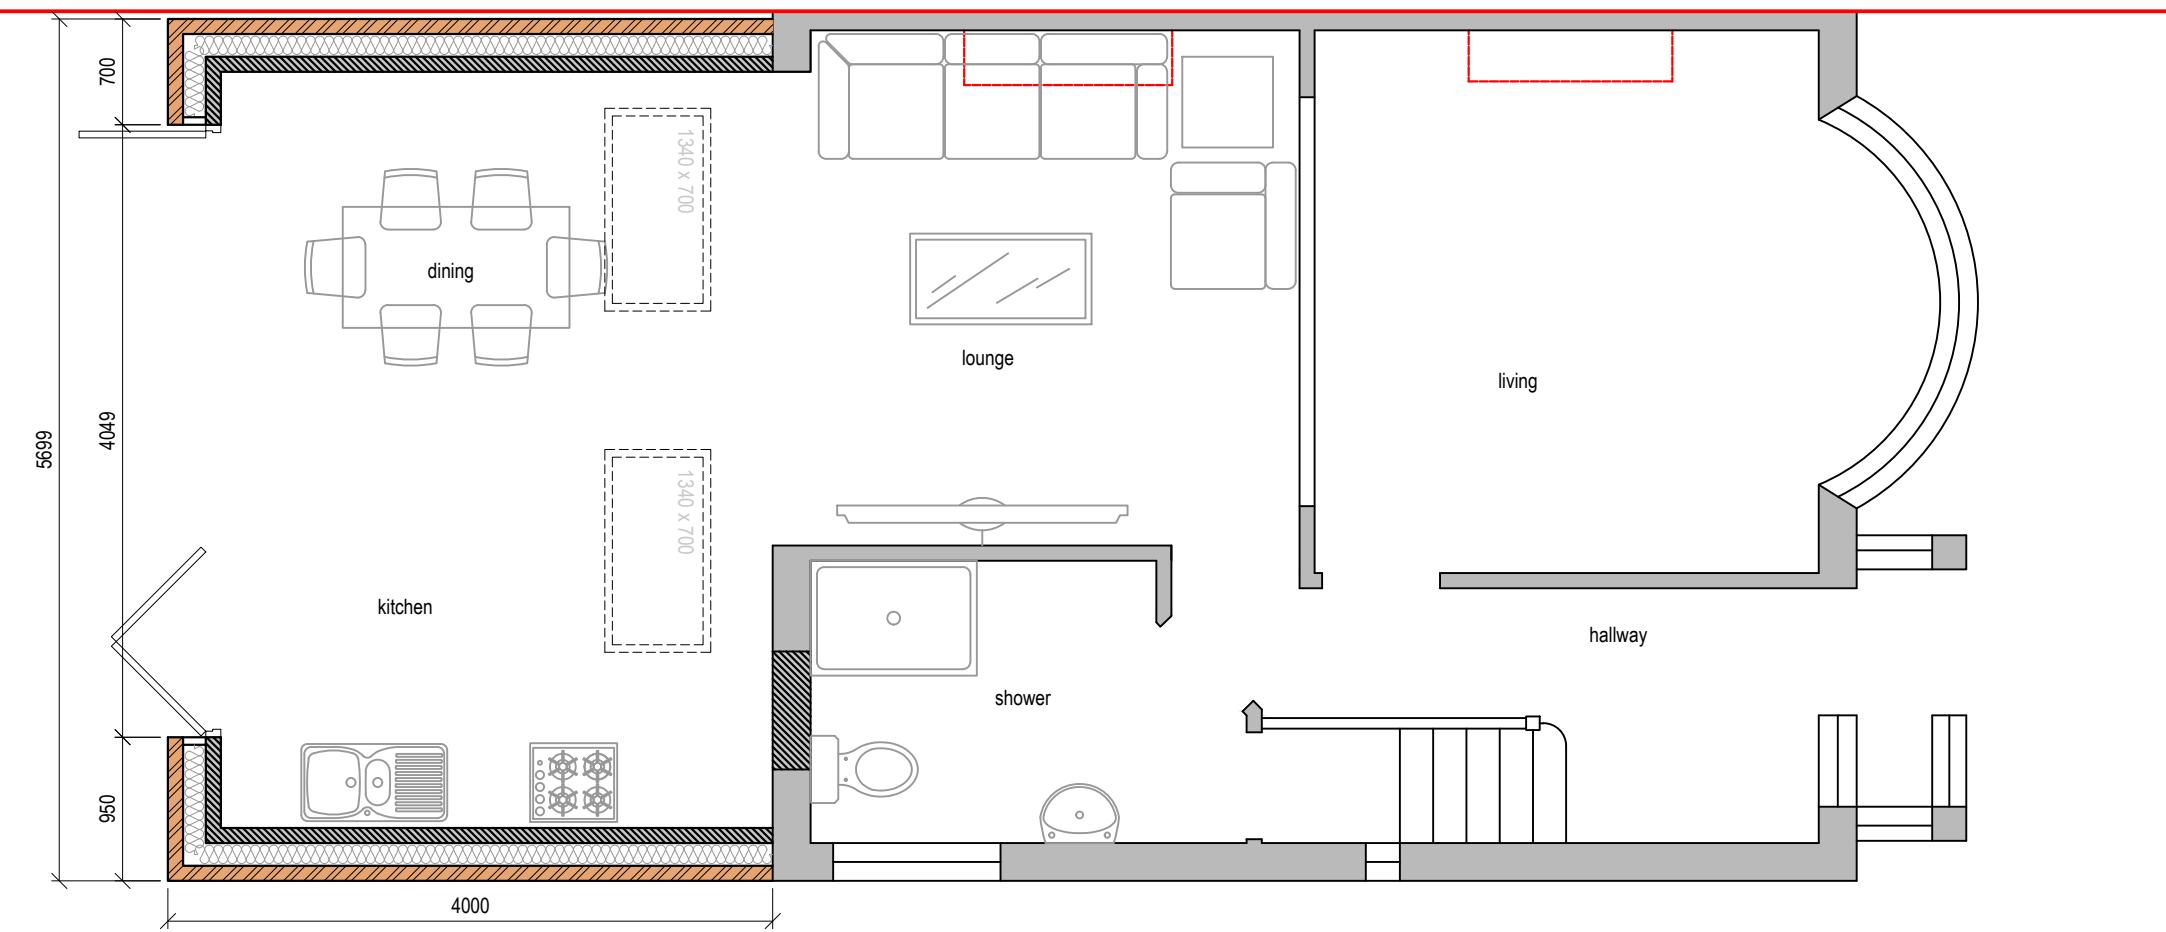


Proposed Ground Floor Plan

0 0.5 1.0 1.5 2.0 2.5
metres 1:50 scale

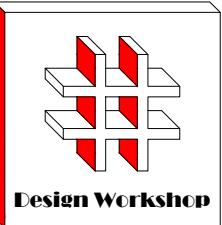


Proposed Extension

demolished the
storage area

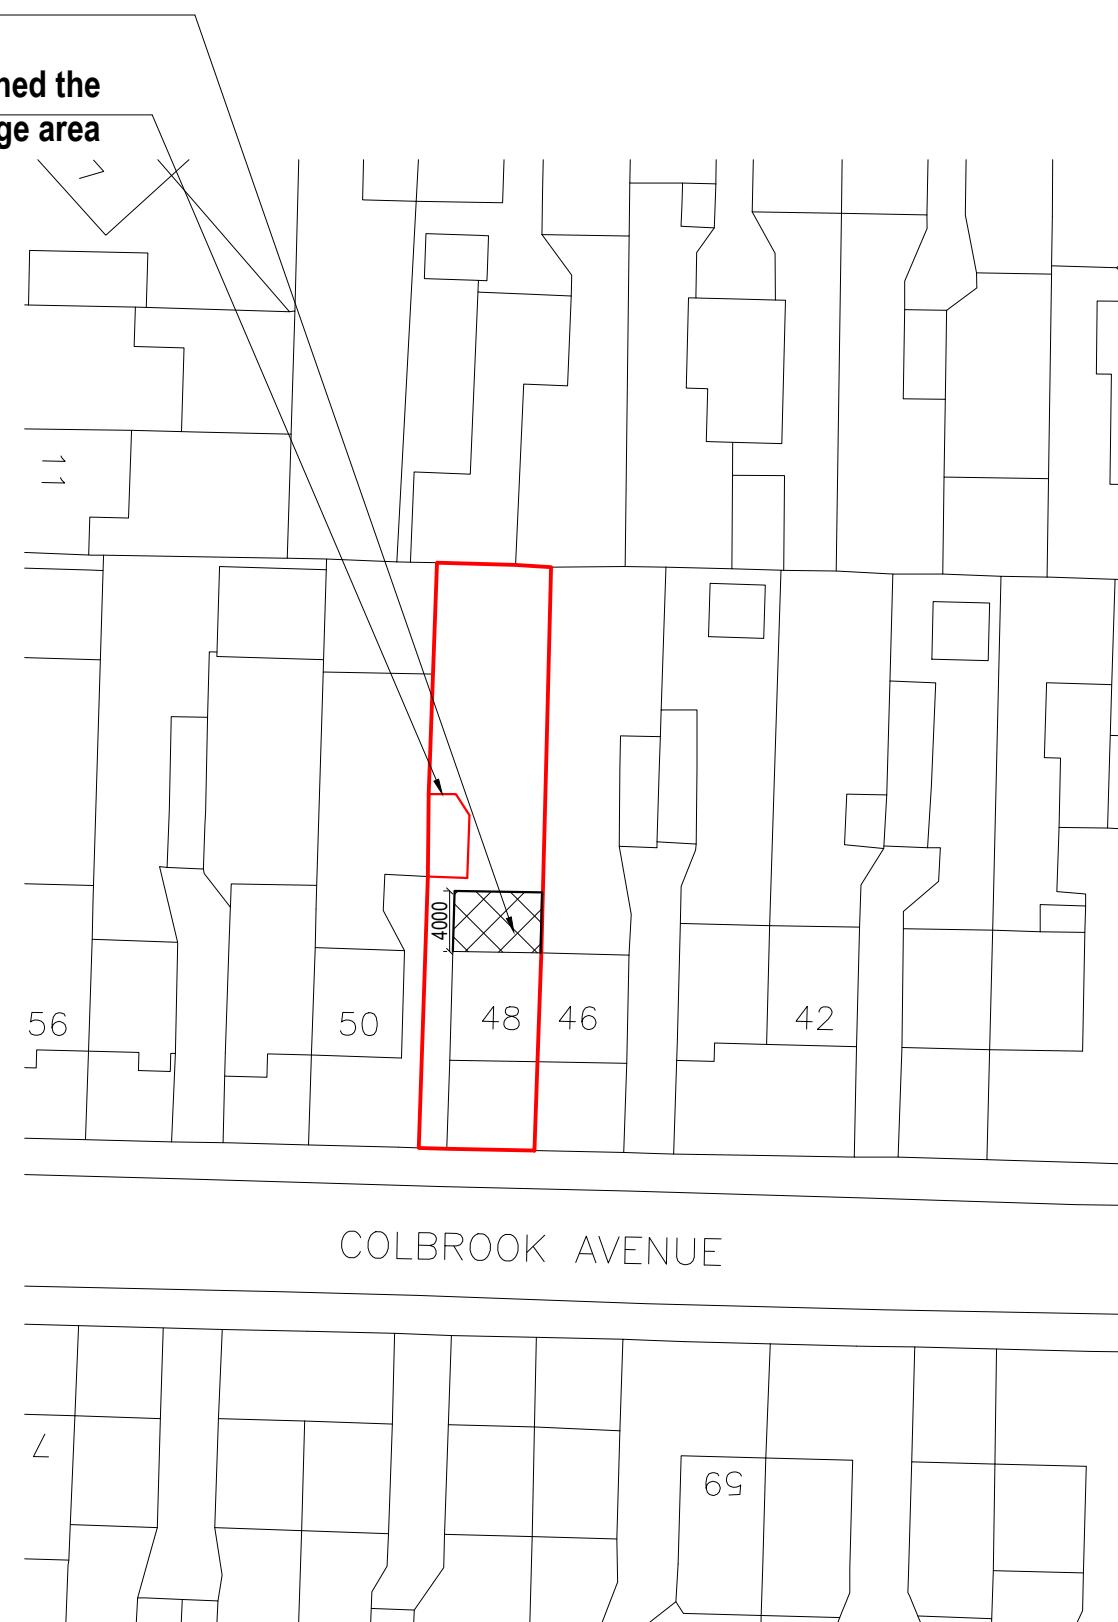

Block Plan

0 5 10 15 20 25
metres 1:500 scale

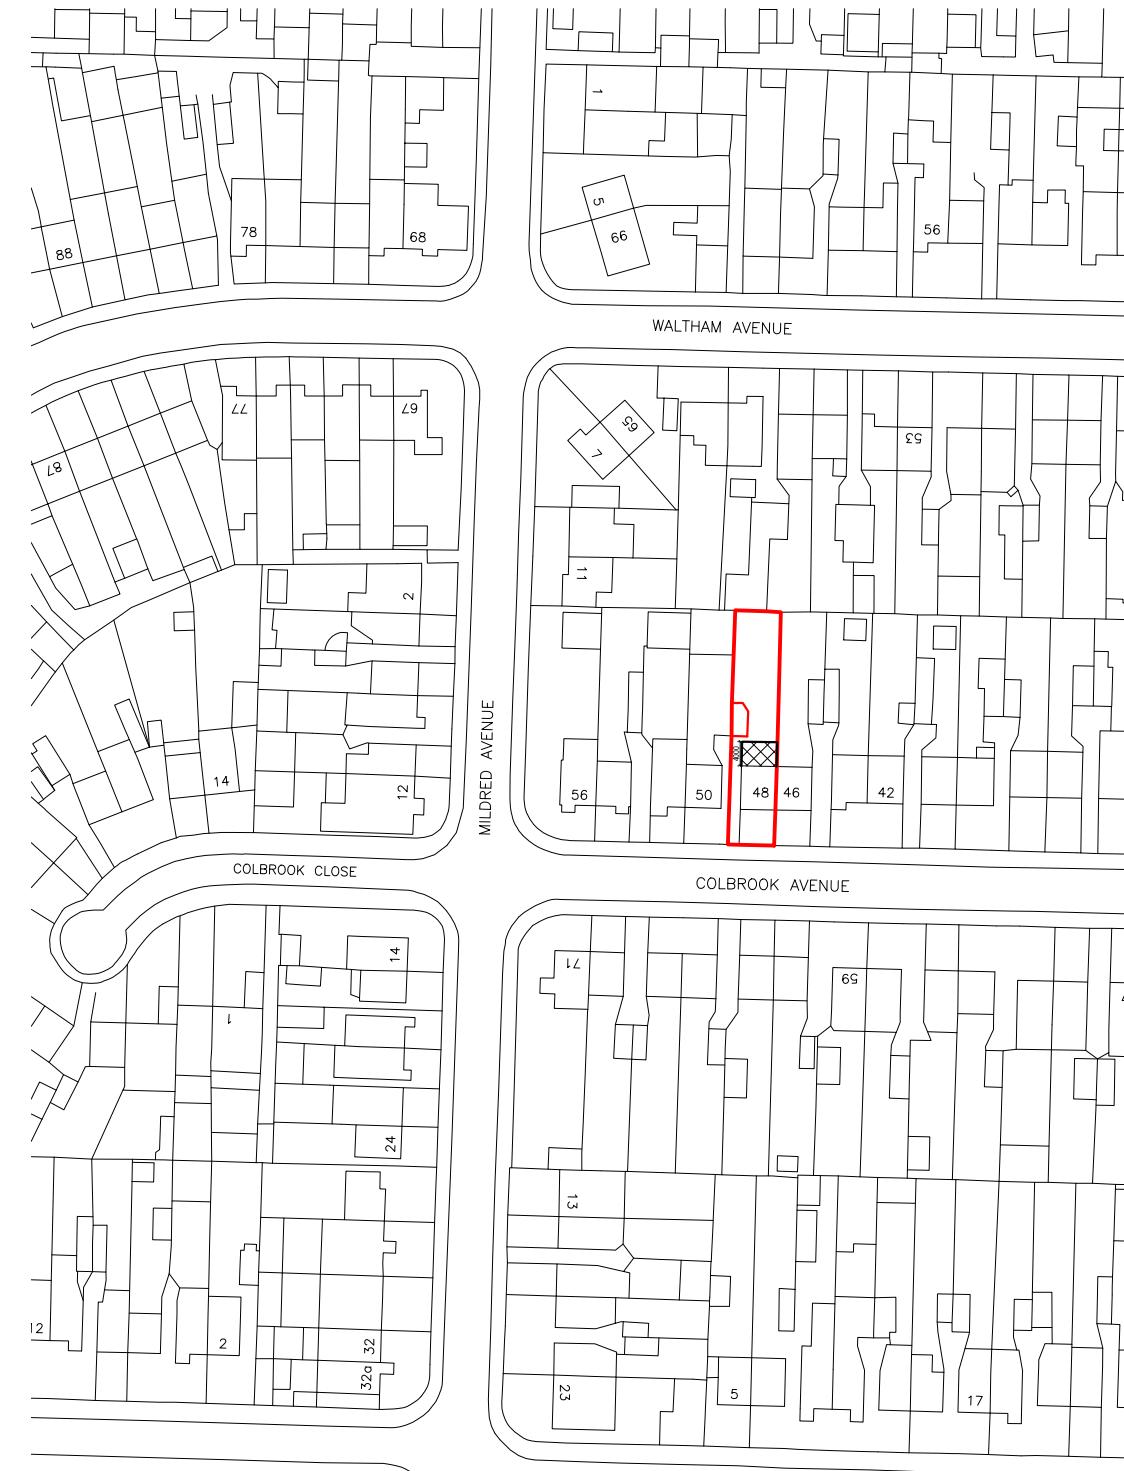

Dimensions to be verified on site
DO NOT SCALE FROM THIS DRAWING.
Any areas indicated on this drawing are for guidance only.
No responsibility is taken for their accuracy.


This drawing is the property of **Design Workshop Consultant Ltd**. Copyright is reserved by them and the drawing is issued on the condition that it is not copied, reproduced, retained or disclosed to any unauthorized person, either wholly or in part without the consent in writing of **Design Workshop Consultant Ltd**.

Site Address:

48, Colbrook Avenue,
Hayes,
UB3 1TQ

Title:

Block and Location
Plans

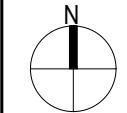

Scale: 1:500, 1:1250

Paper Size: A3

Rev Date Comments

Drawn By: MP
Job Ref: 24043
Date: May 2024
Drawing No. PA - 01