

Dimensions to be verified on site
DO NOT SCALE FROM THIS DRAWING.
Any areas indicated on this drawing are for guidance only.No responsibility is taken for their accuracy.

This drawing is the property of **Design Workshop Consultant Ltd** Copyright is reserved by them and the drawing is issued on the condition that it is not copied, reproduced, retained or disclosed to any unauthorized person, either wholly or in part without the consent in writing of **Design Workshop Consultant Ltd**

Site Address:

48, Colbrook Avenue,
Hayes,
UB3 1TQ

Title:


Proposed Elevations

Scale: 1:100

Paper Size: A3

Rev	Date	Comments
-----	------	----------


Drawn By:	MP
Job Ref:	24043
Date:	May 2024
Drawing No.	PL - 04

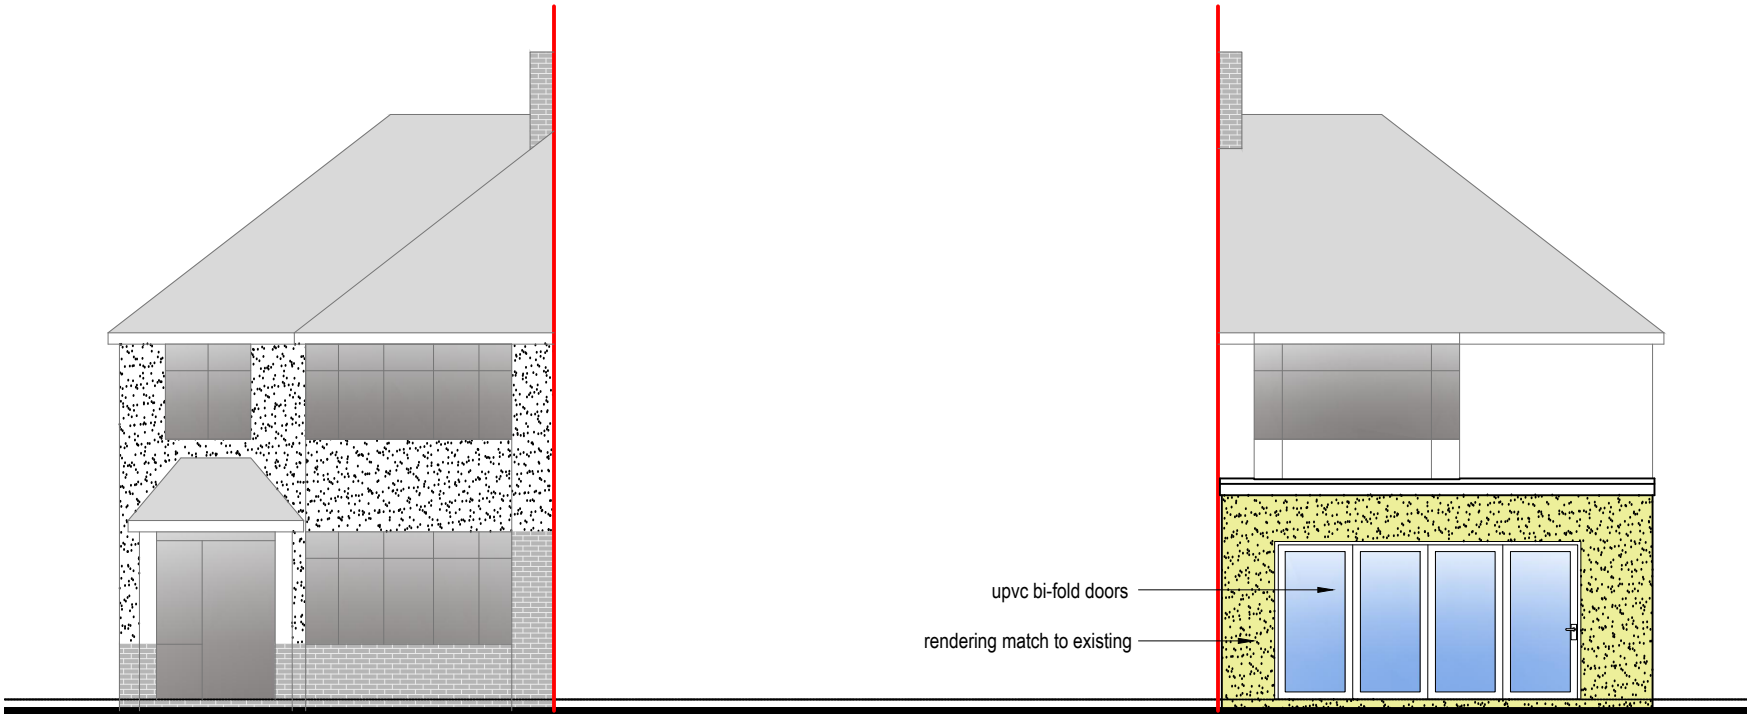

Front Elevation



Rear Elevation

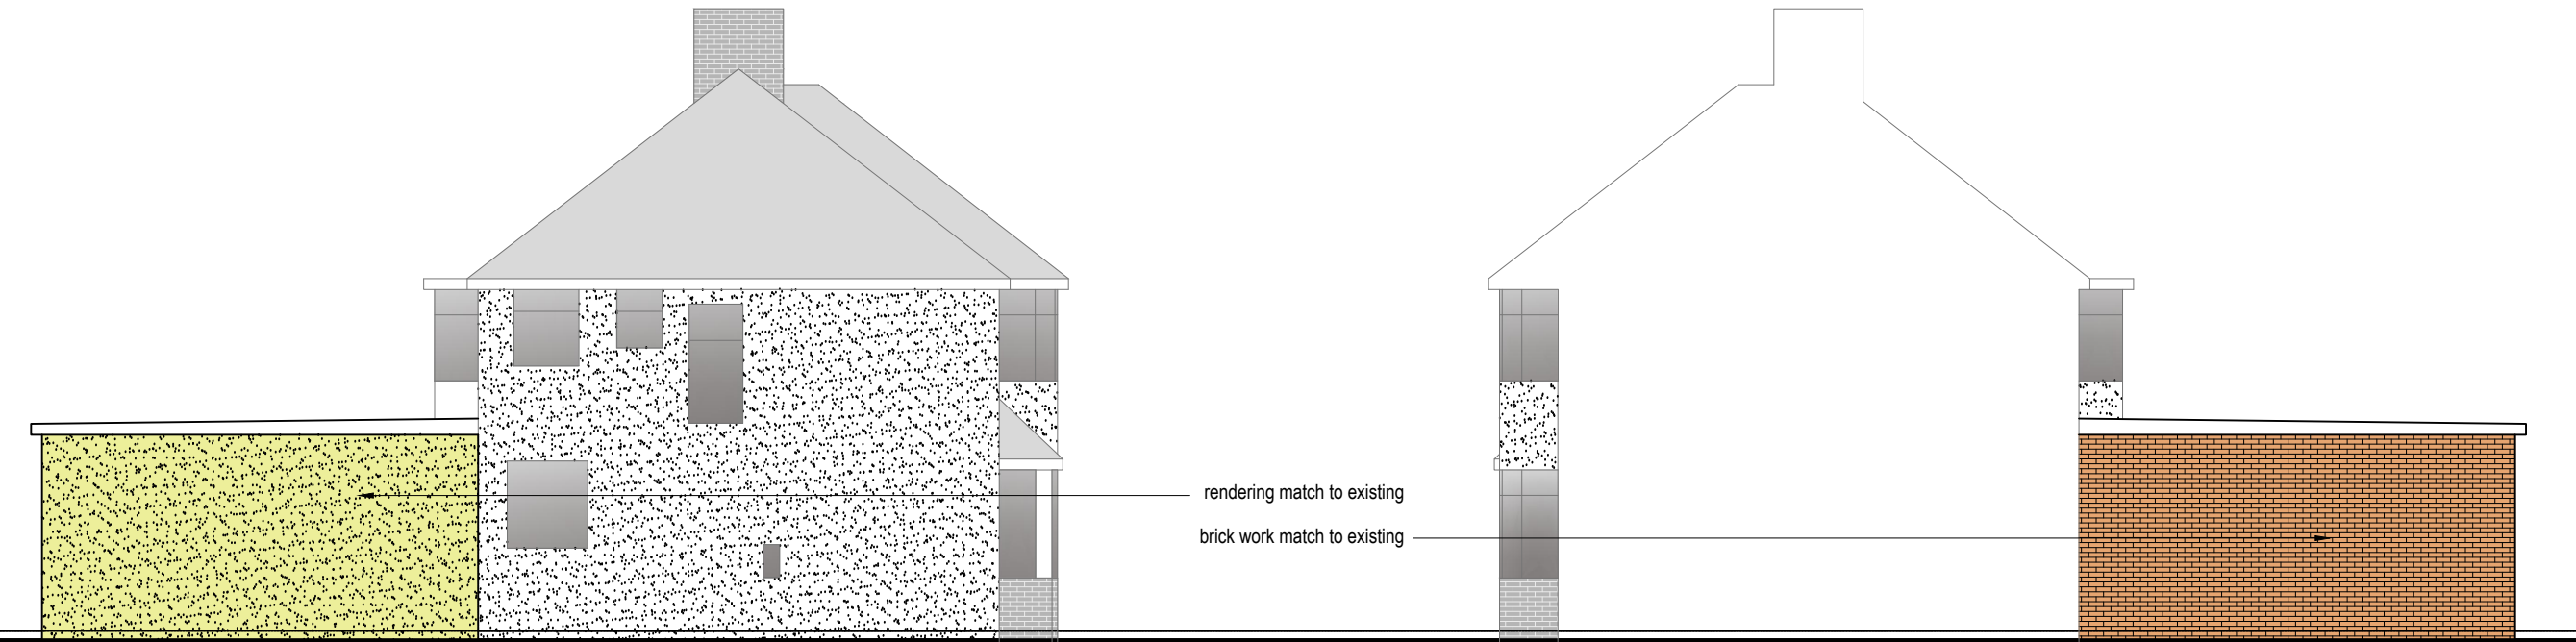


Side Elevation



Side Elevation



 

Site Address:

48, Colbrook Avenue,
Hayes,
UB3 1TQ


Title:


Existing Elevations

Scale:	1:100
Paper Size:	A3


Rev	Date	Comments
-----	------	----------

Drawn By:	MP
Job Ref:	24043
Date:	May 2024
Drawing No.	PL - 03

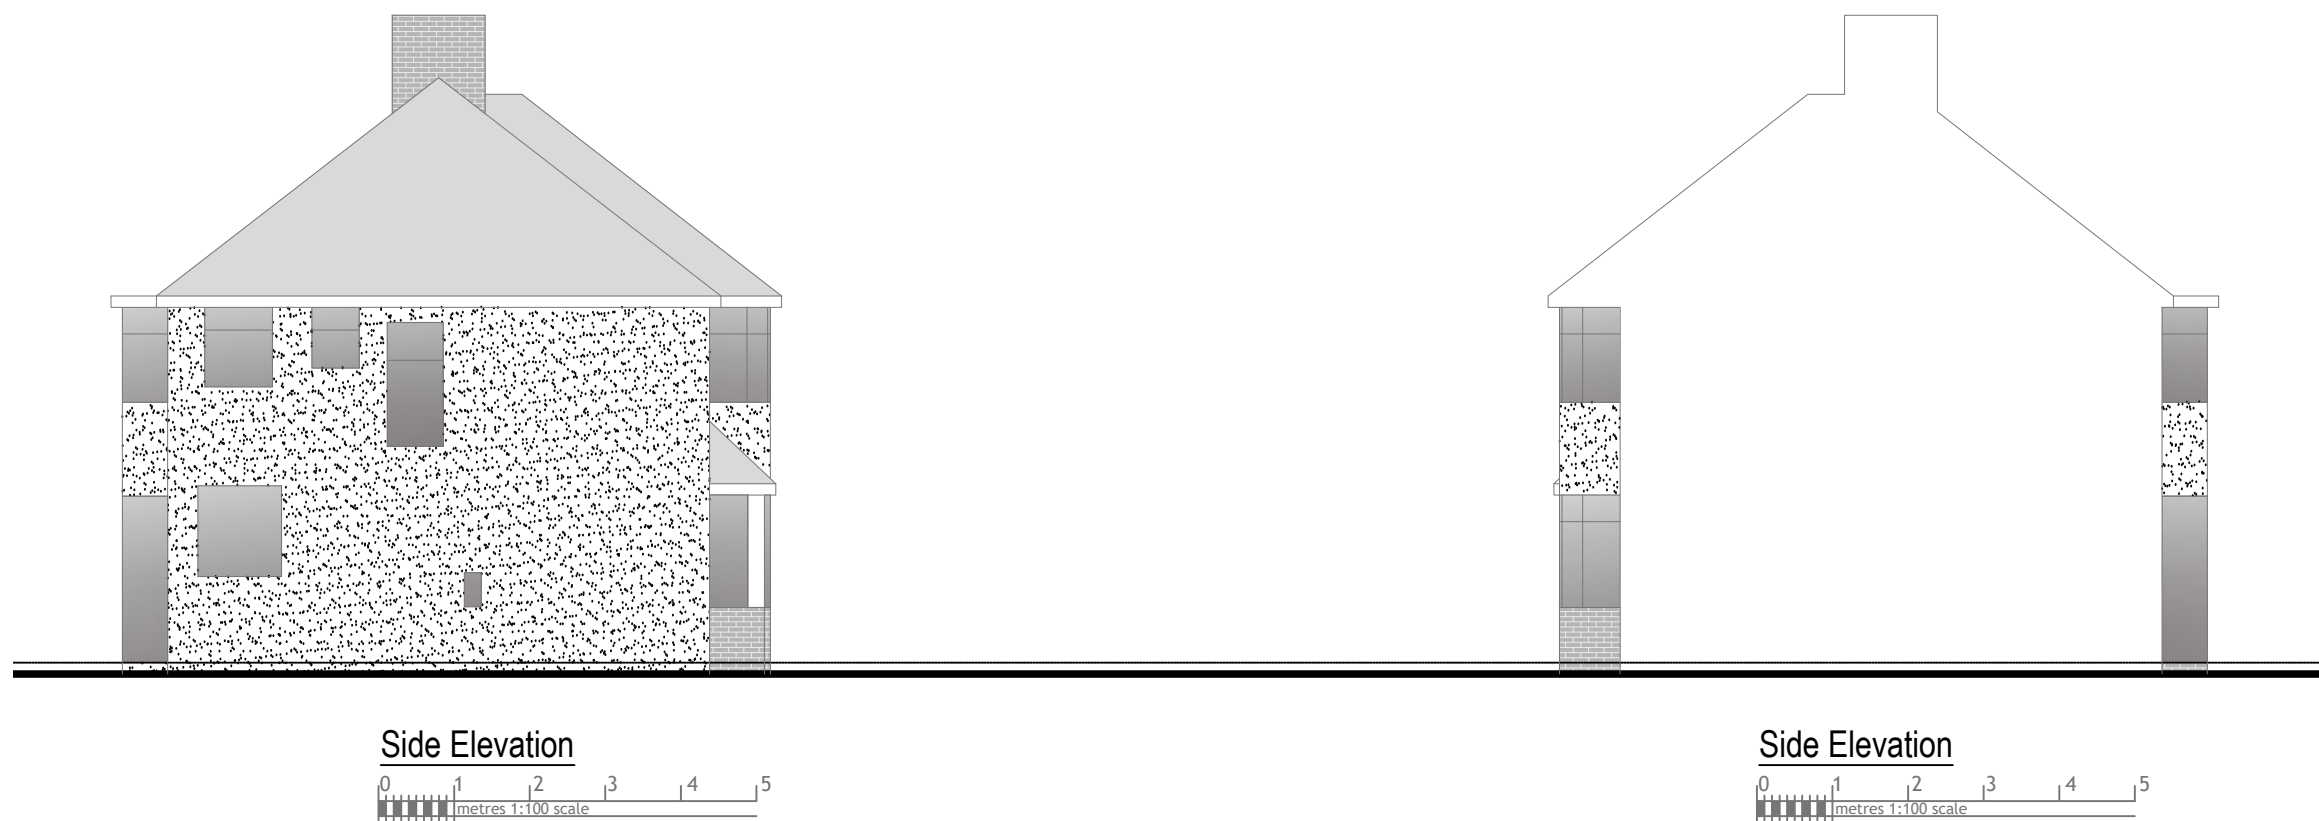


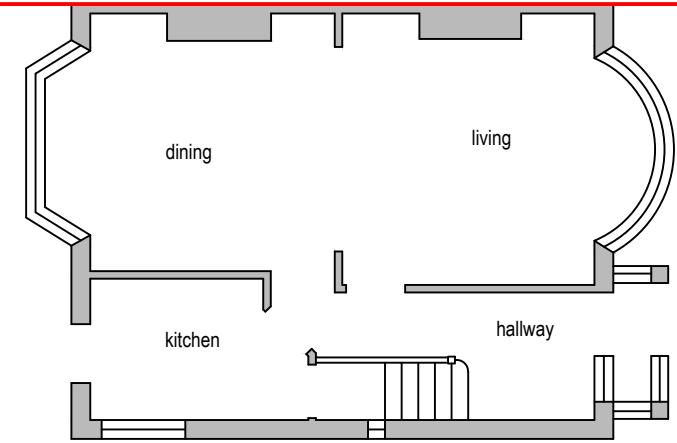

Existing Ground Floor Plan

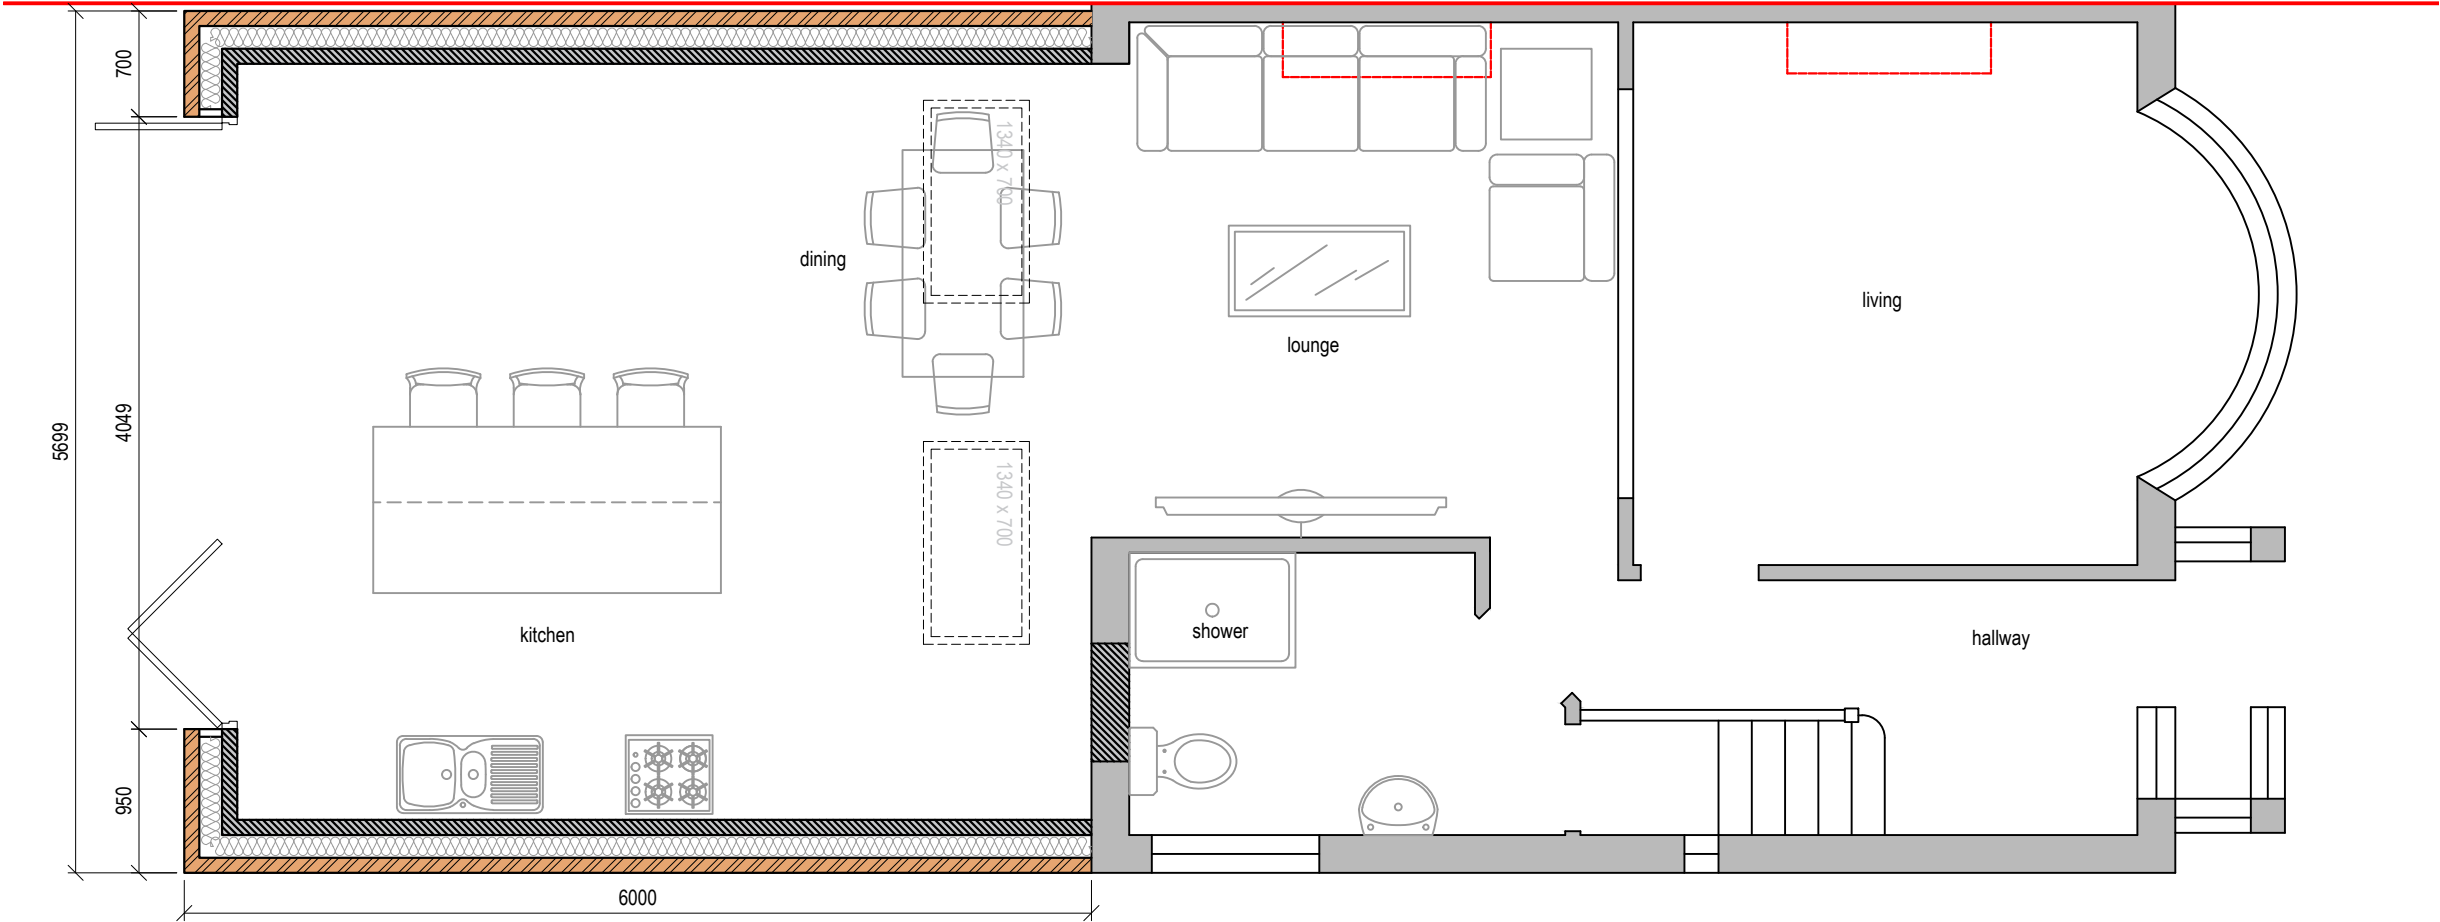

Proposed Ground Floor Plan

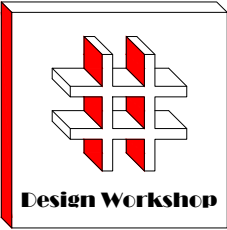

Dimensions to be verified on site
DO NOT SCALE FROM THIS DRAWING.
Any areas indicated on this drawing are for guidance only.No responsibility is taken for their accuracy.

This drawing is the property of **Design Workshop Consultant Ltd** Copyright is reserved by them and the drawing is issued on the condition that it is not copied, reproduced, retained or disclosed to any unauthorized person, either wholly or in part without the consent in writing of **Design Workshop Consultant Ltd**

Site Address:

48, Colbrook Avenue,
Hayes,
UB3 1TQ

Title:

Existing & Proposed Ground Floor
Plans


Scale: 1:50, 1:100

Paper Size: A3



Rev	Date	Comments
-----	------	----------

Drawn By:	MP
Job Ref:	24043
Date:	May 2024
Drawing No.	PL - 02



demolished the
storage area

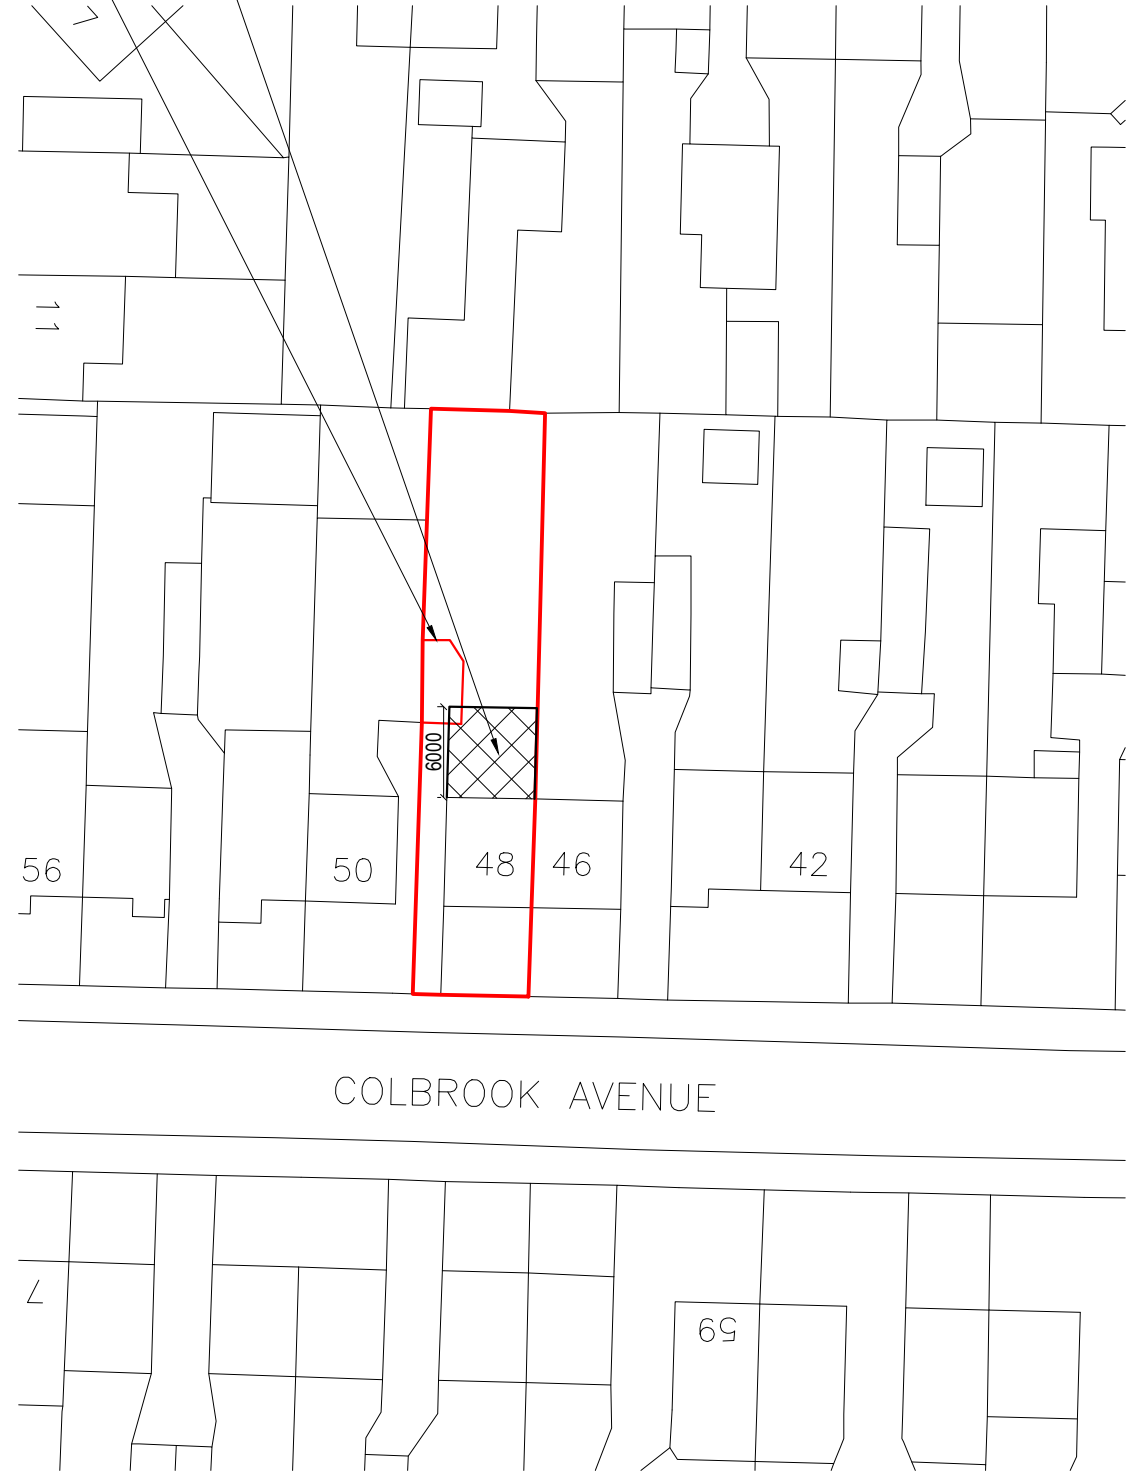

Block Plan

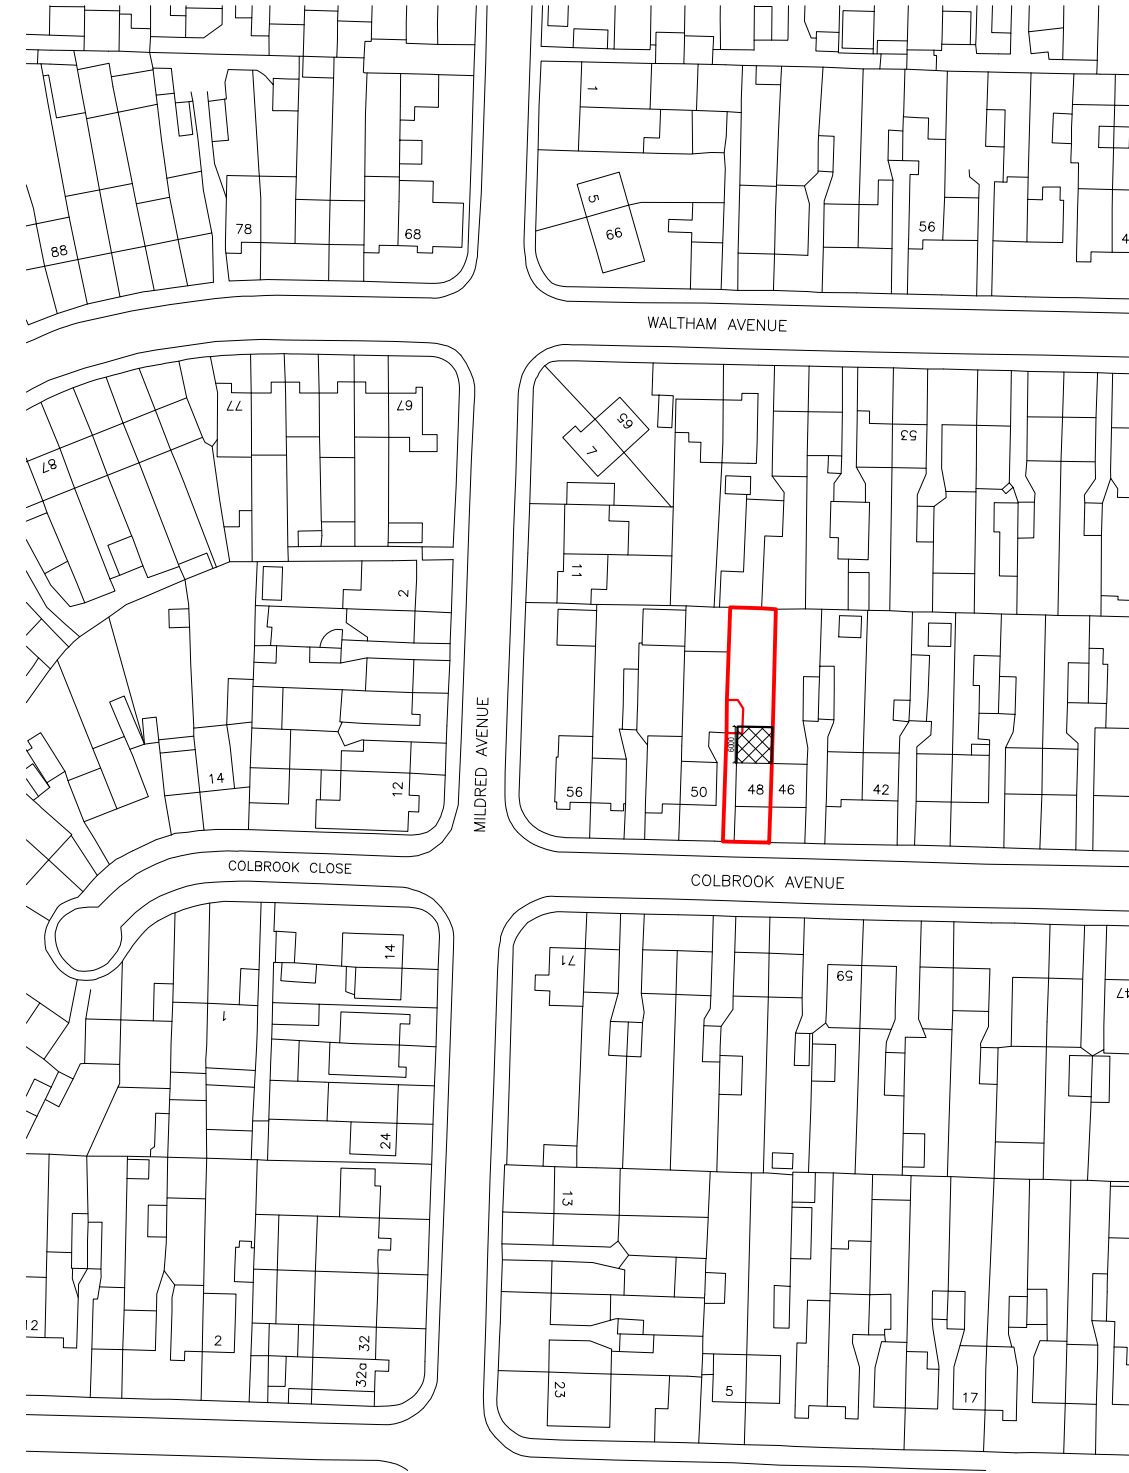 

Site Location

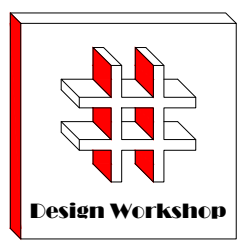 

Dimensions to be verified on site
DO NOT SCALE FROM THIS DRAWING.
Any areas indicated on this drawing are for guidance
only.No responsibility is taken for their accuracy.


This drawing is the property of **Design Workshop Consultant Ltd** Copyright is reserved by them and the drawing is issued on the condition that it is not copied, reproduced, retained or disclosed to any unauthorized person, either wholly or in part without the consent in writing of **Design Workshop Consultant Ltd**

Site Address:

48, Colbrook Avenue,
Hayes,
UB3 1TQ

Title:

Block and Location Plans

 

Scale:	1:500, 1:1250
--------	---------------

Paper Size:	A3
-------------	----

[illegible]

Drawn By:	MP
Job Ref:	24043
Date:	May 2024
Drawing No.	PL - 01