




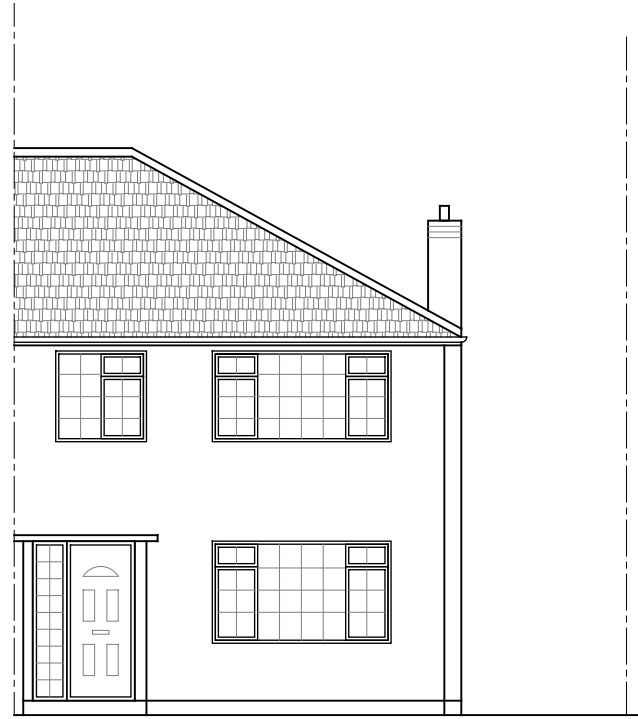


FRONT ELEVATION AS EXISTING
SCALE 1:100@A1

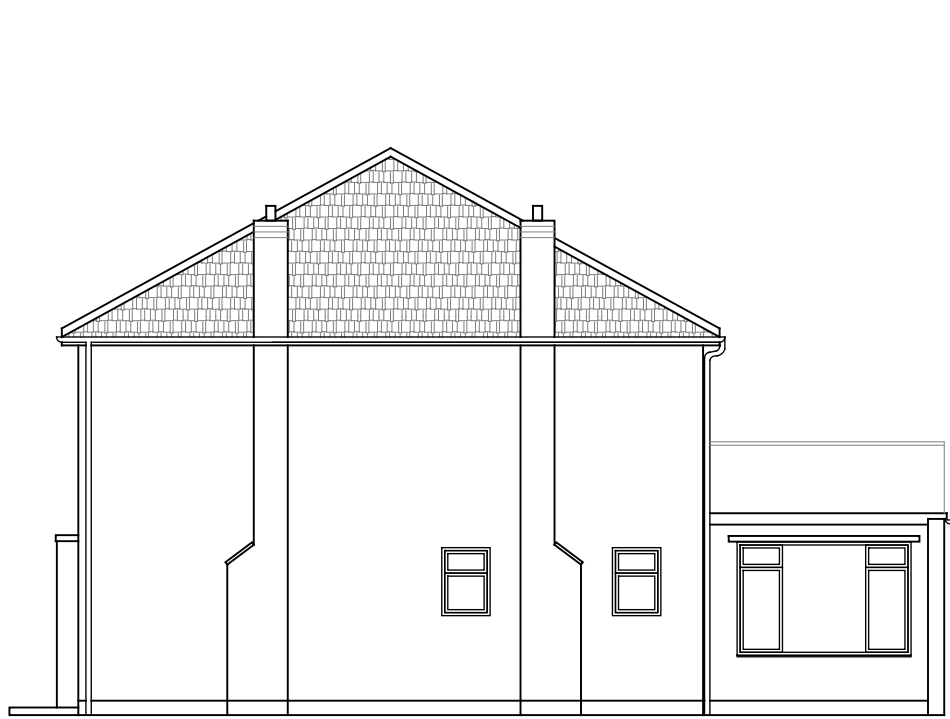


SIDE ELEVATION AS EXISTING
SCALE 1:100@A1

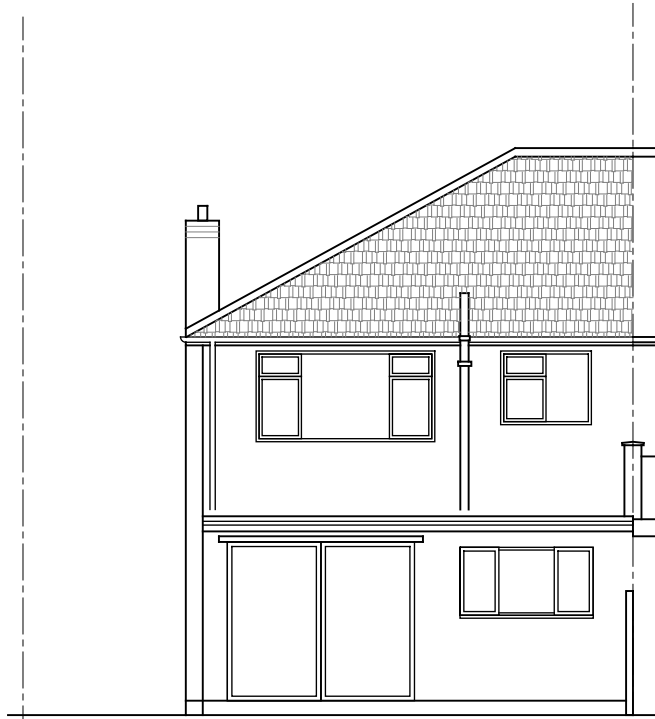


REAR ELEVATION AS EXISTING
SCALE 1:100@A1

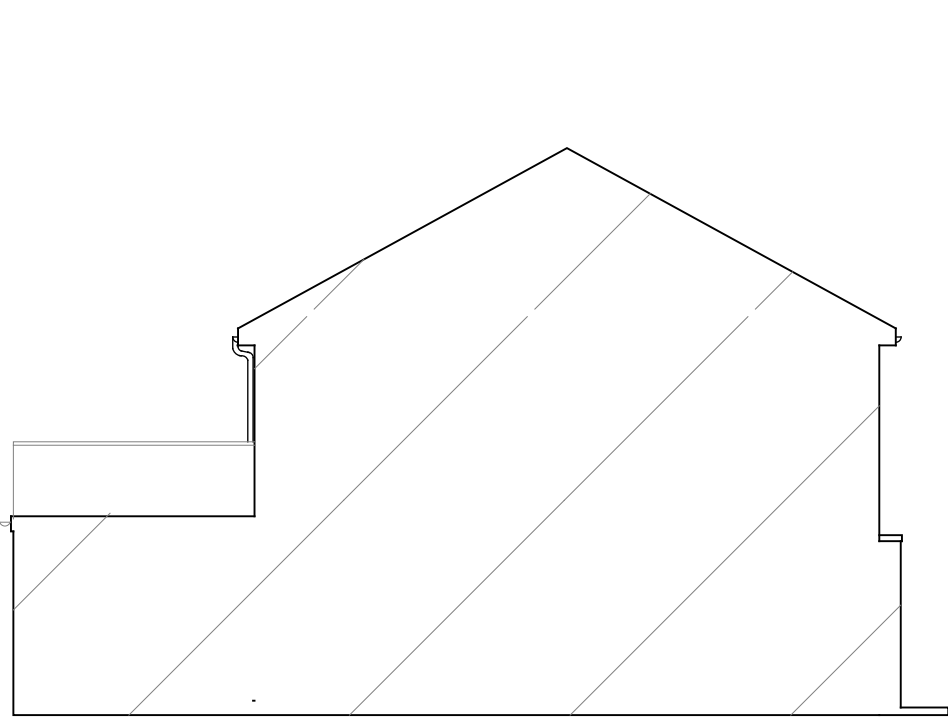


SIDE ELEVATION AS EXISTING
SCALE 1:100@A1

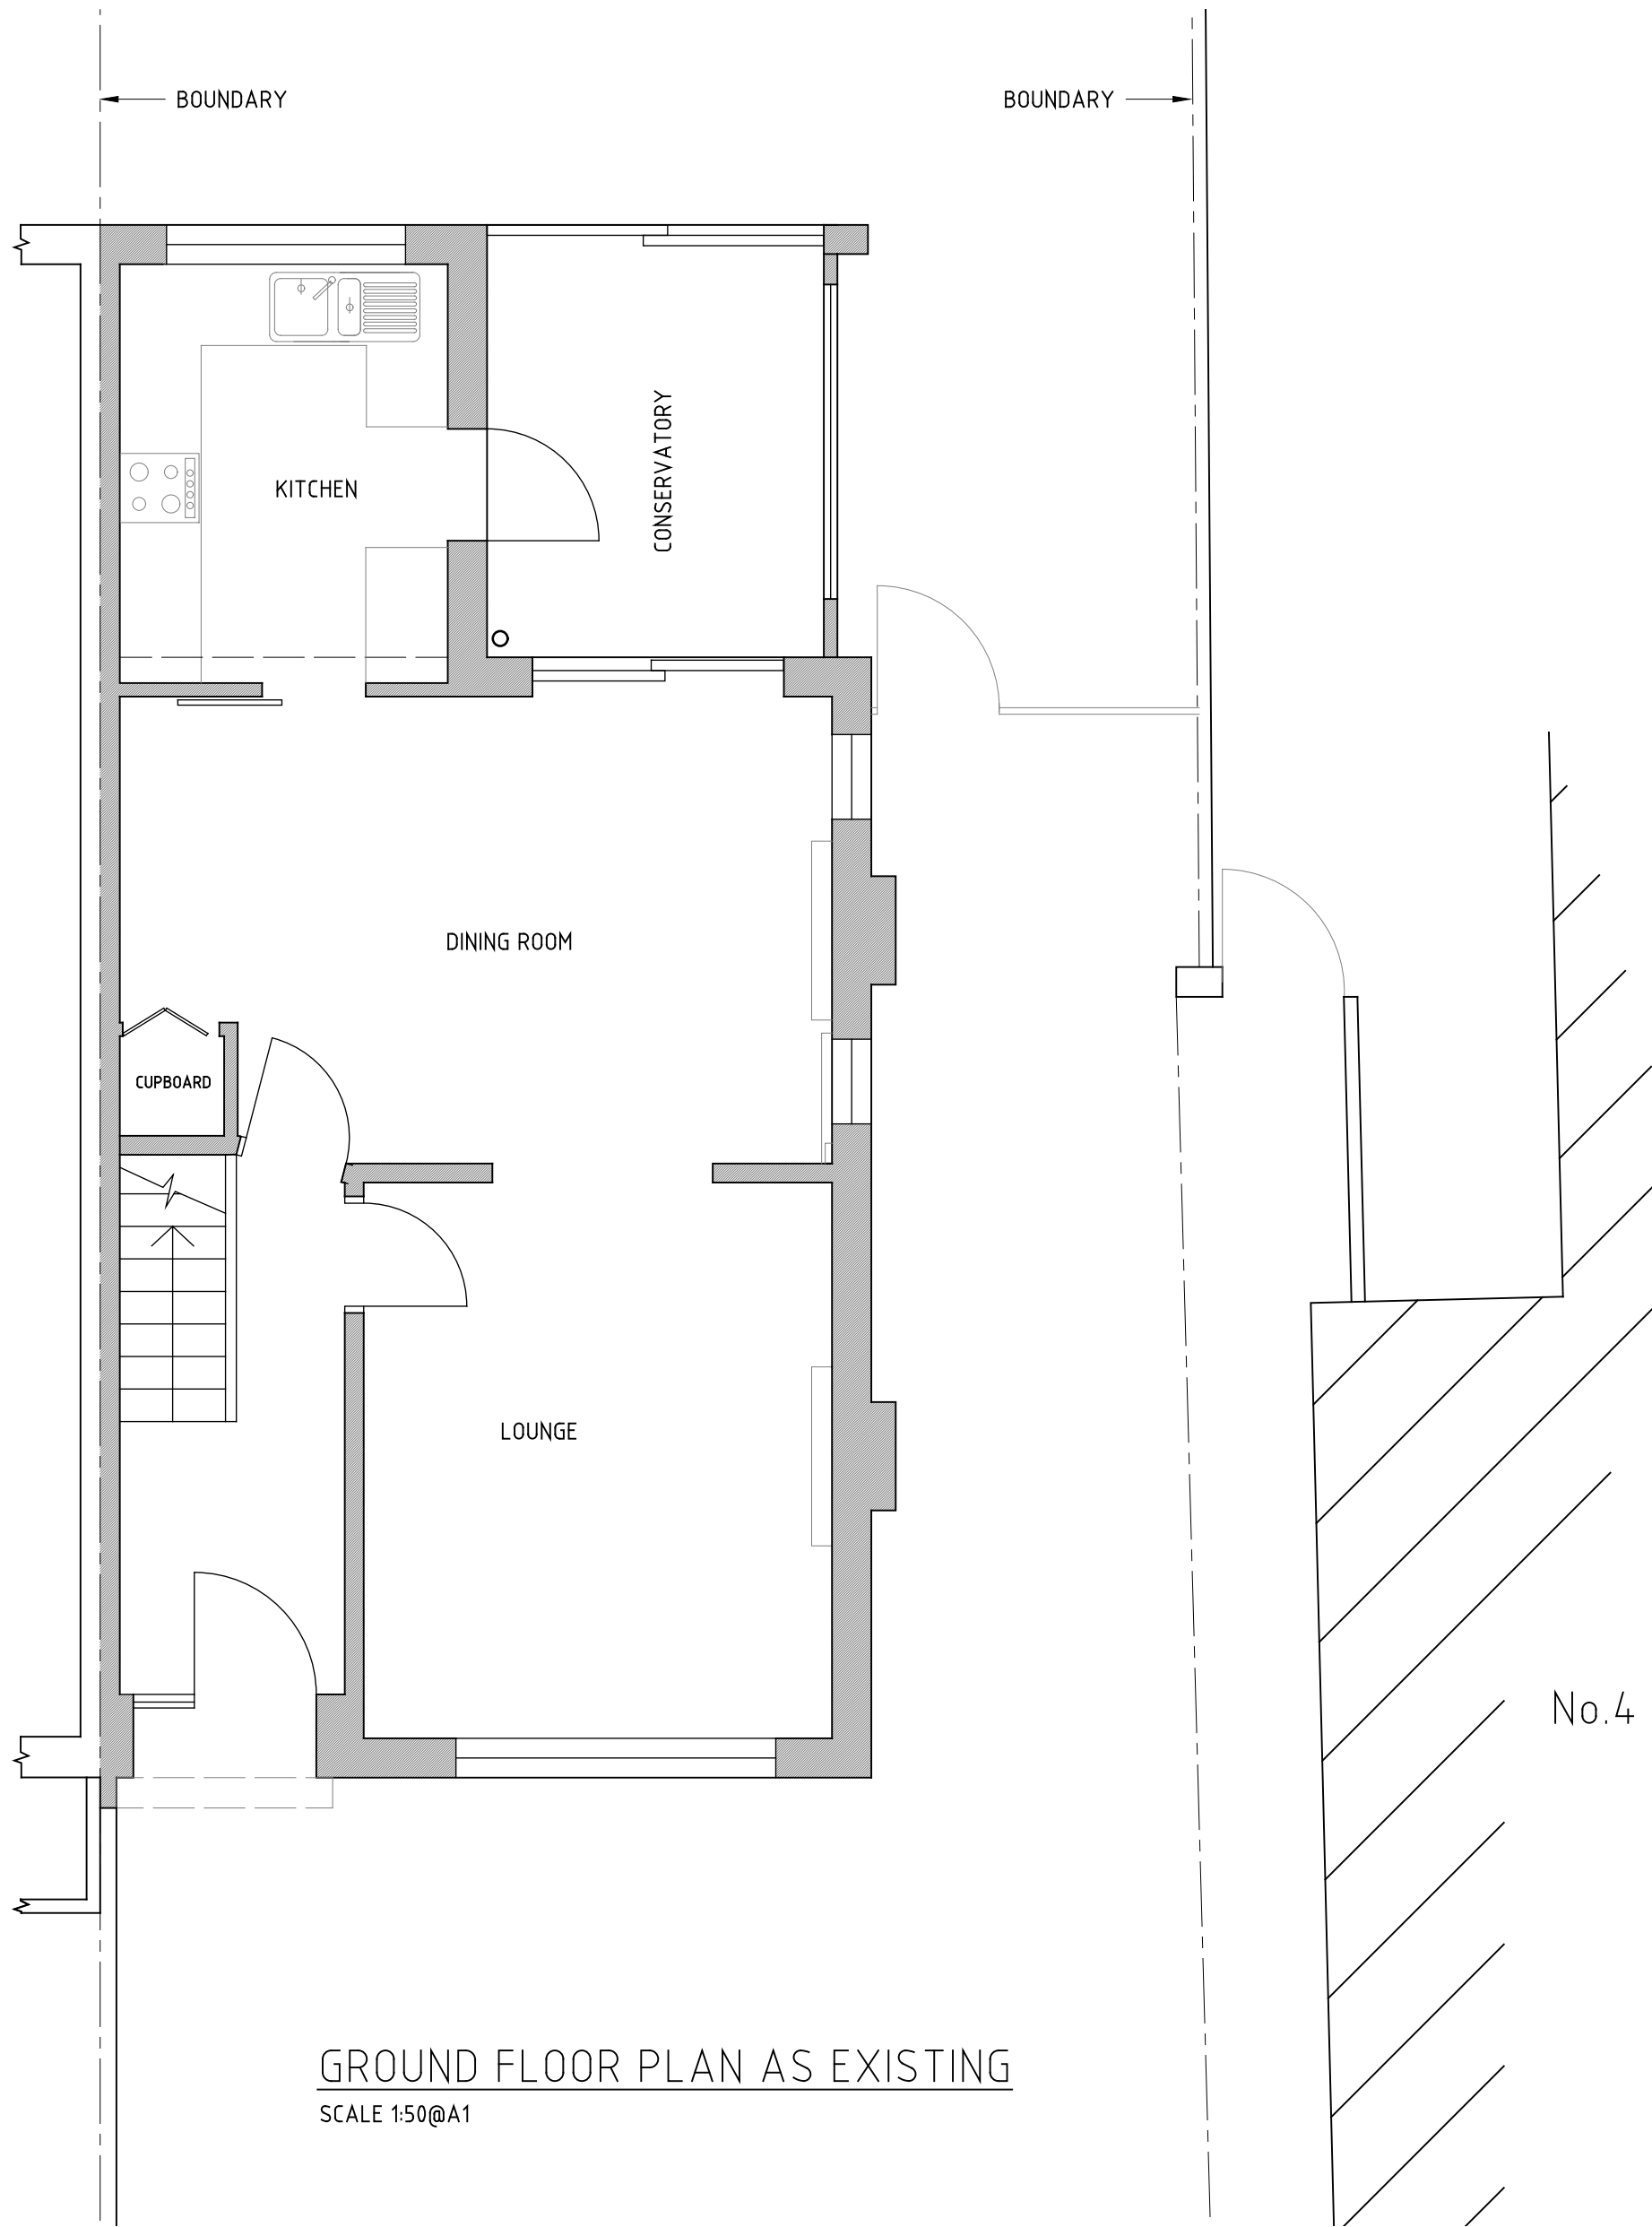

GROUND FLOOR PLAN AS EXISTING
SCALE 1:50@A1

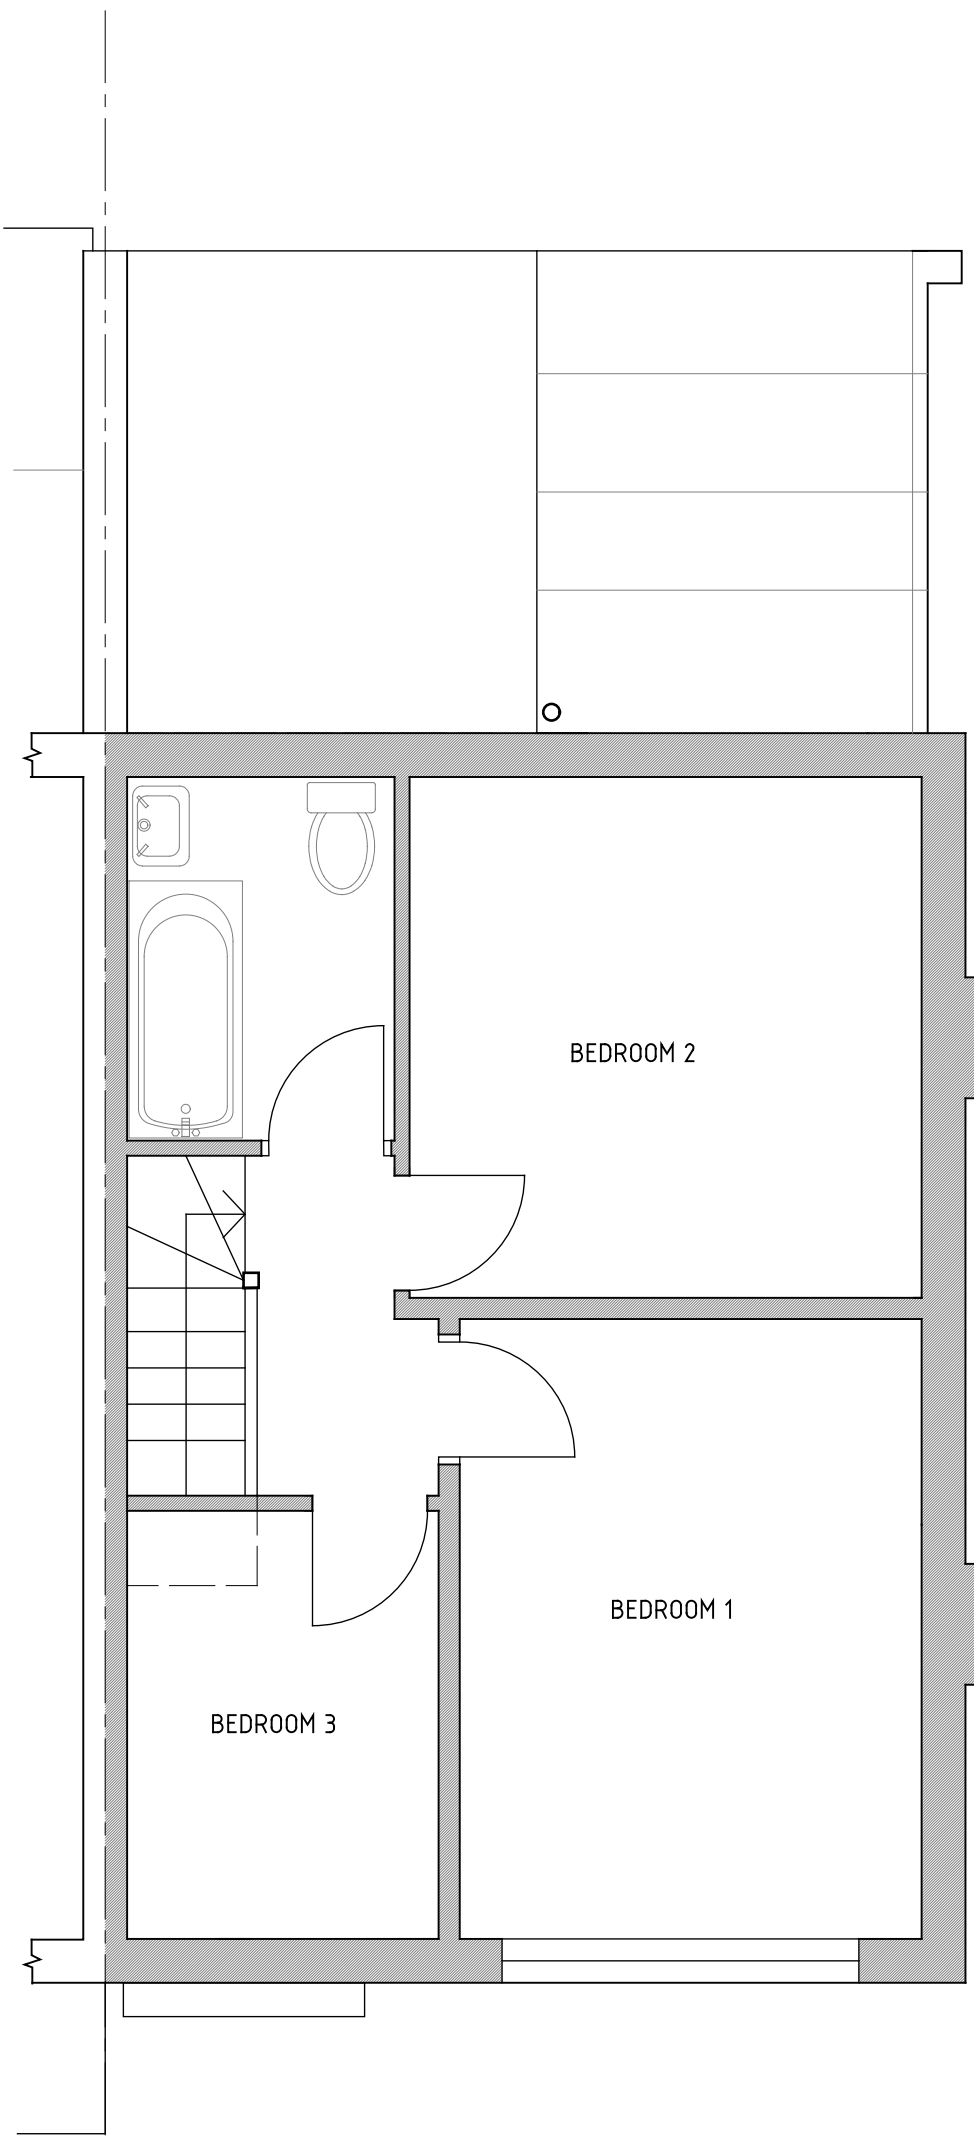

FIRST FLOOR PLAN AS EXISTING
SCALE 1:50@A1

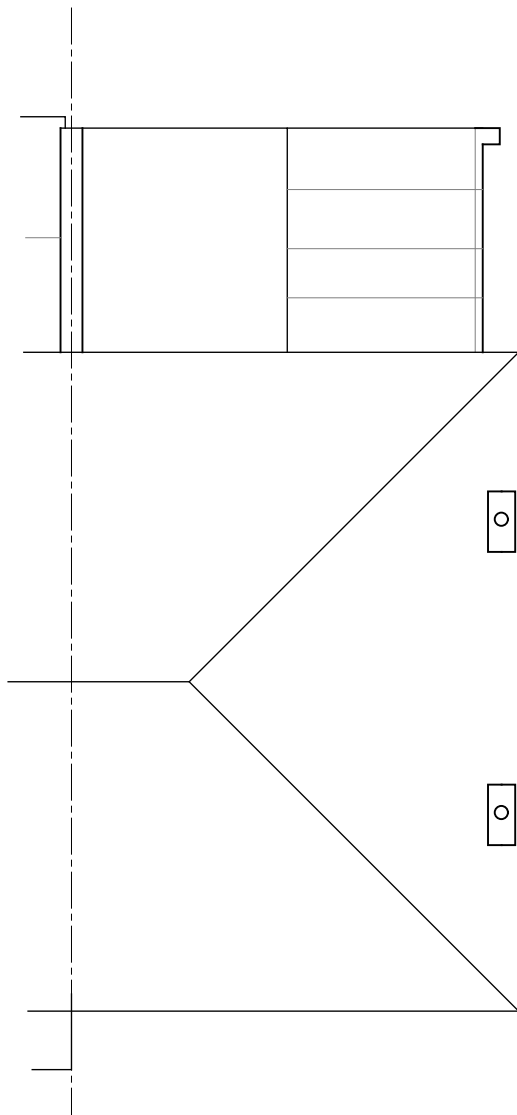

ROOF PLAN AS EXISTING
SCALE 1:100@A1

A	Planning application	11/06/24		
Rev	Amendments	Date		
Client: PRIVATE CLIENT				
Project: 6 STAR ROAD HILLINGDON UB10 0QH				
Title: GENERAL ARRANGEMENT PLANS AND ELEVATIONS AS EXISTING				
Status: PLANNING APPLICATION				
DATE	SCALE	DRAWING No	DRAWN	Rev
FEB 24	SHOWN	6-01	KE	A