




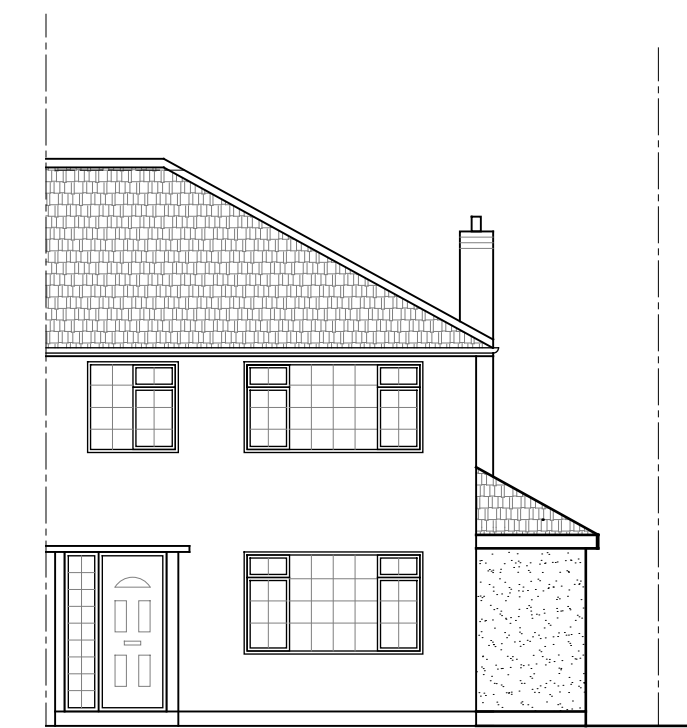


FRONT ELEVATION AS PROPOSED
SCALE 1:100@A1

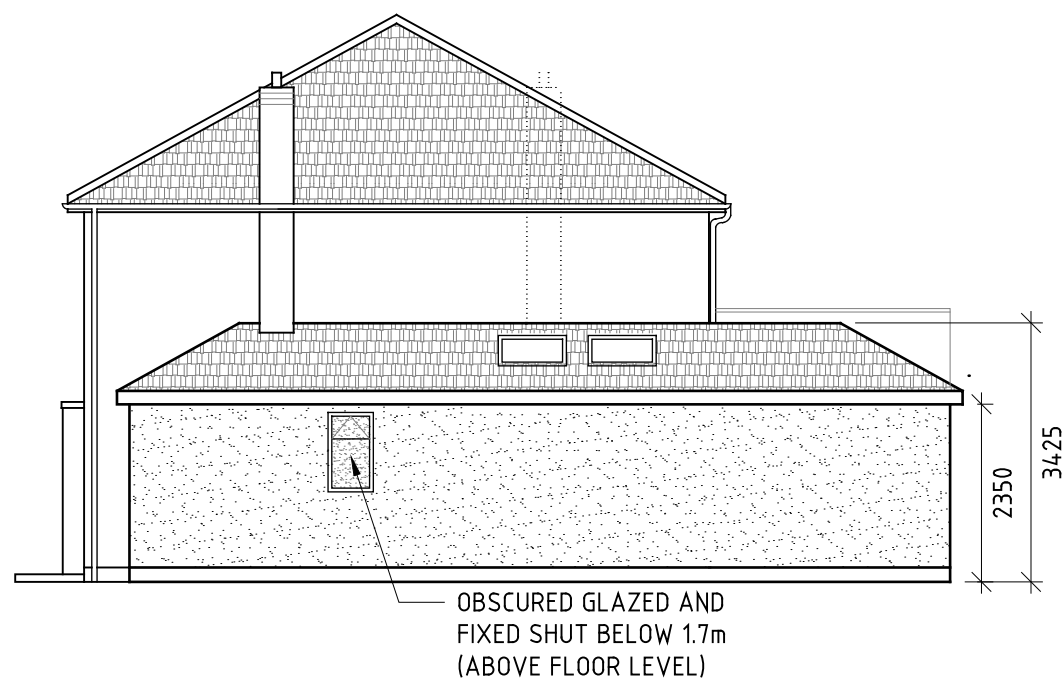

SIDE ELEVATION AS PROPOSED
SCALE 1:100@A1

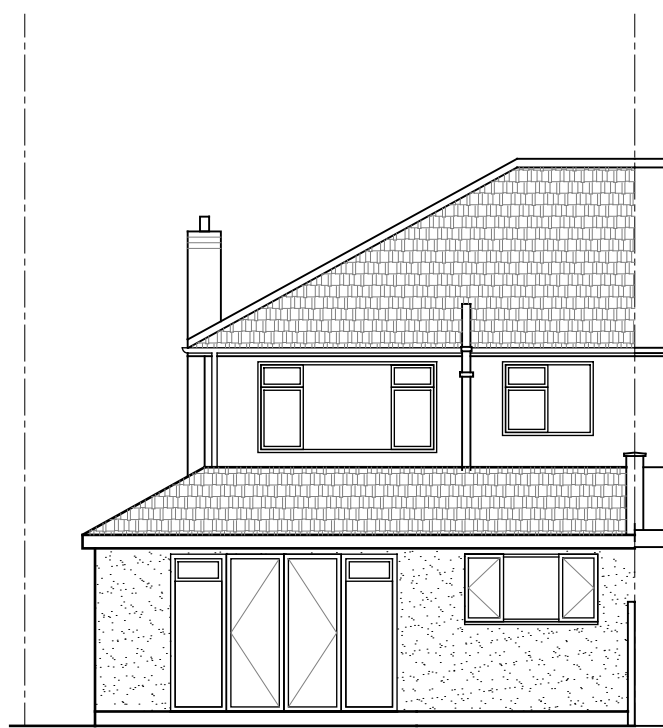

REAR ELEVATION AS PROPOSED
SCALE 1:100@A1

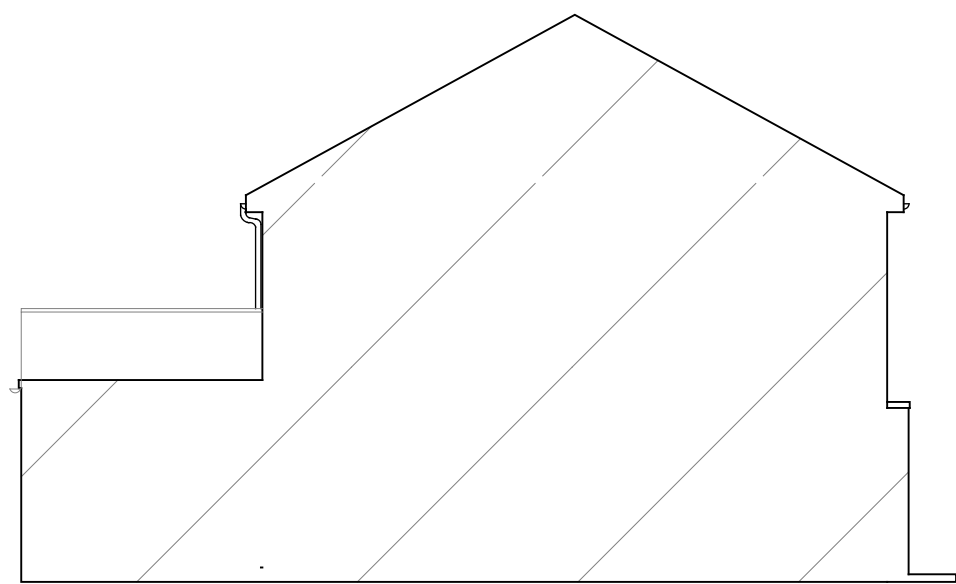


SIDE ELEVATION AS PROPOSED
SCALE 1:100@A1


NOTES

GENERAL


All dimensions are in millimeters. Unless noted otherwise.

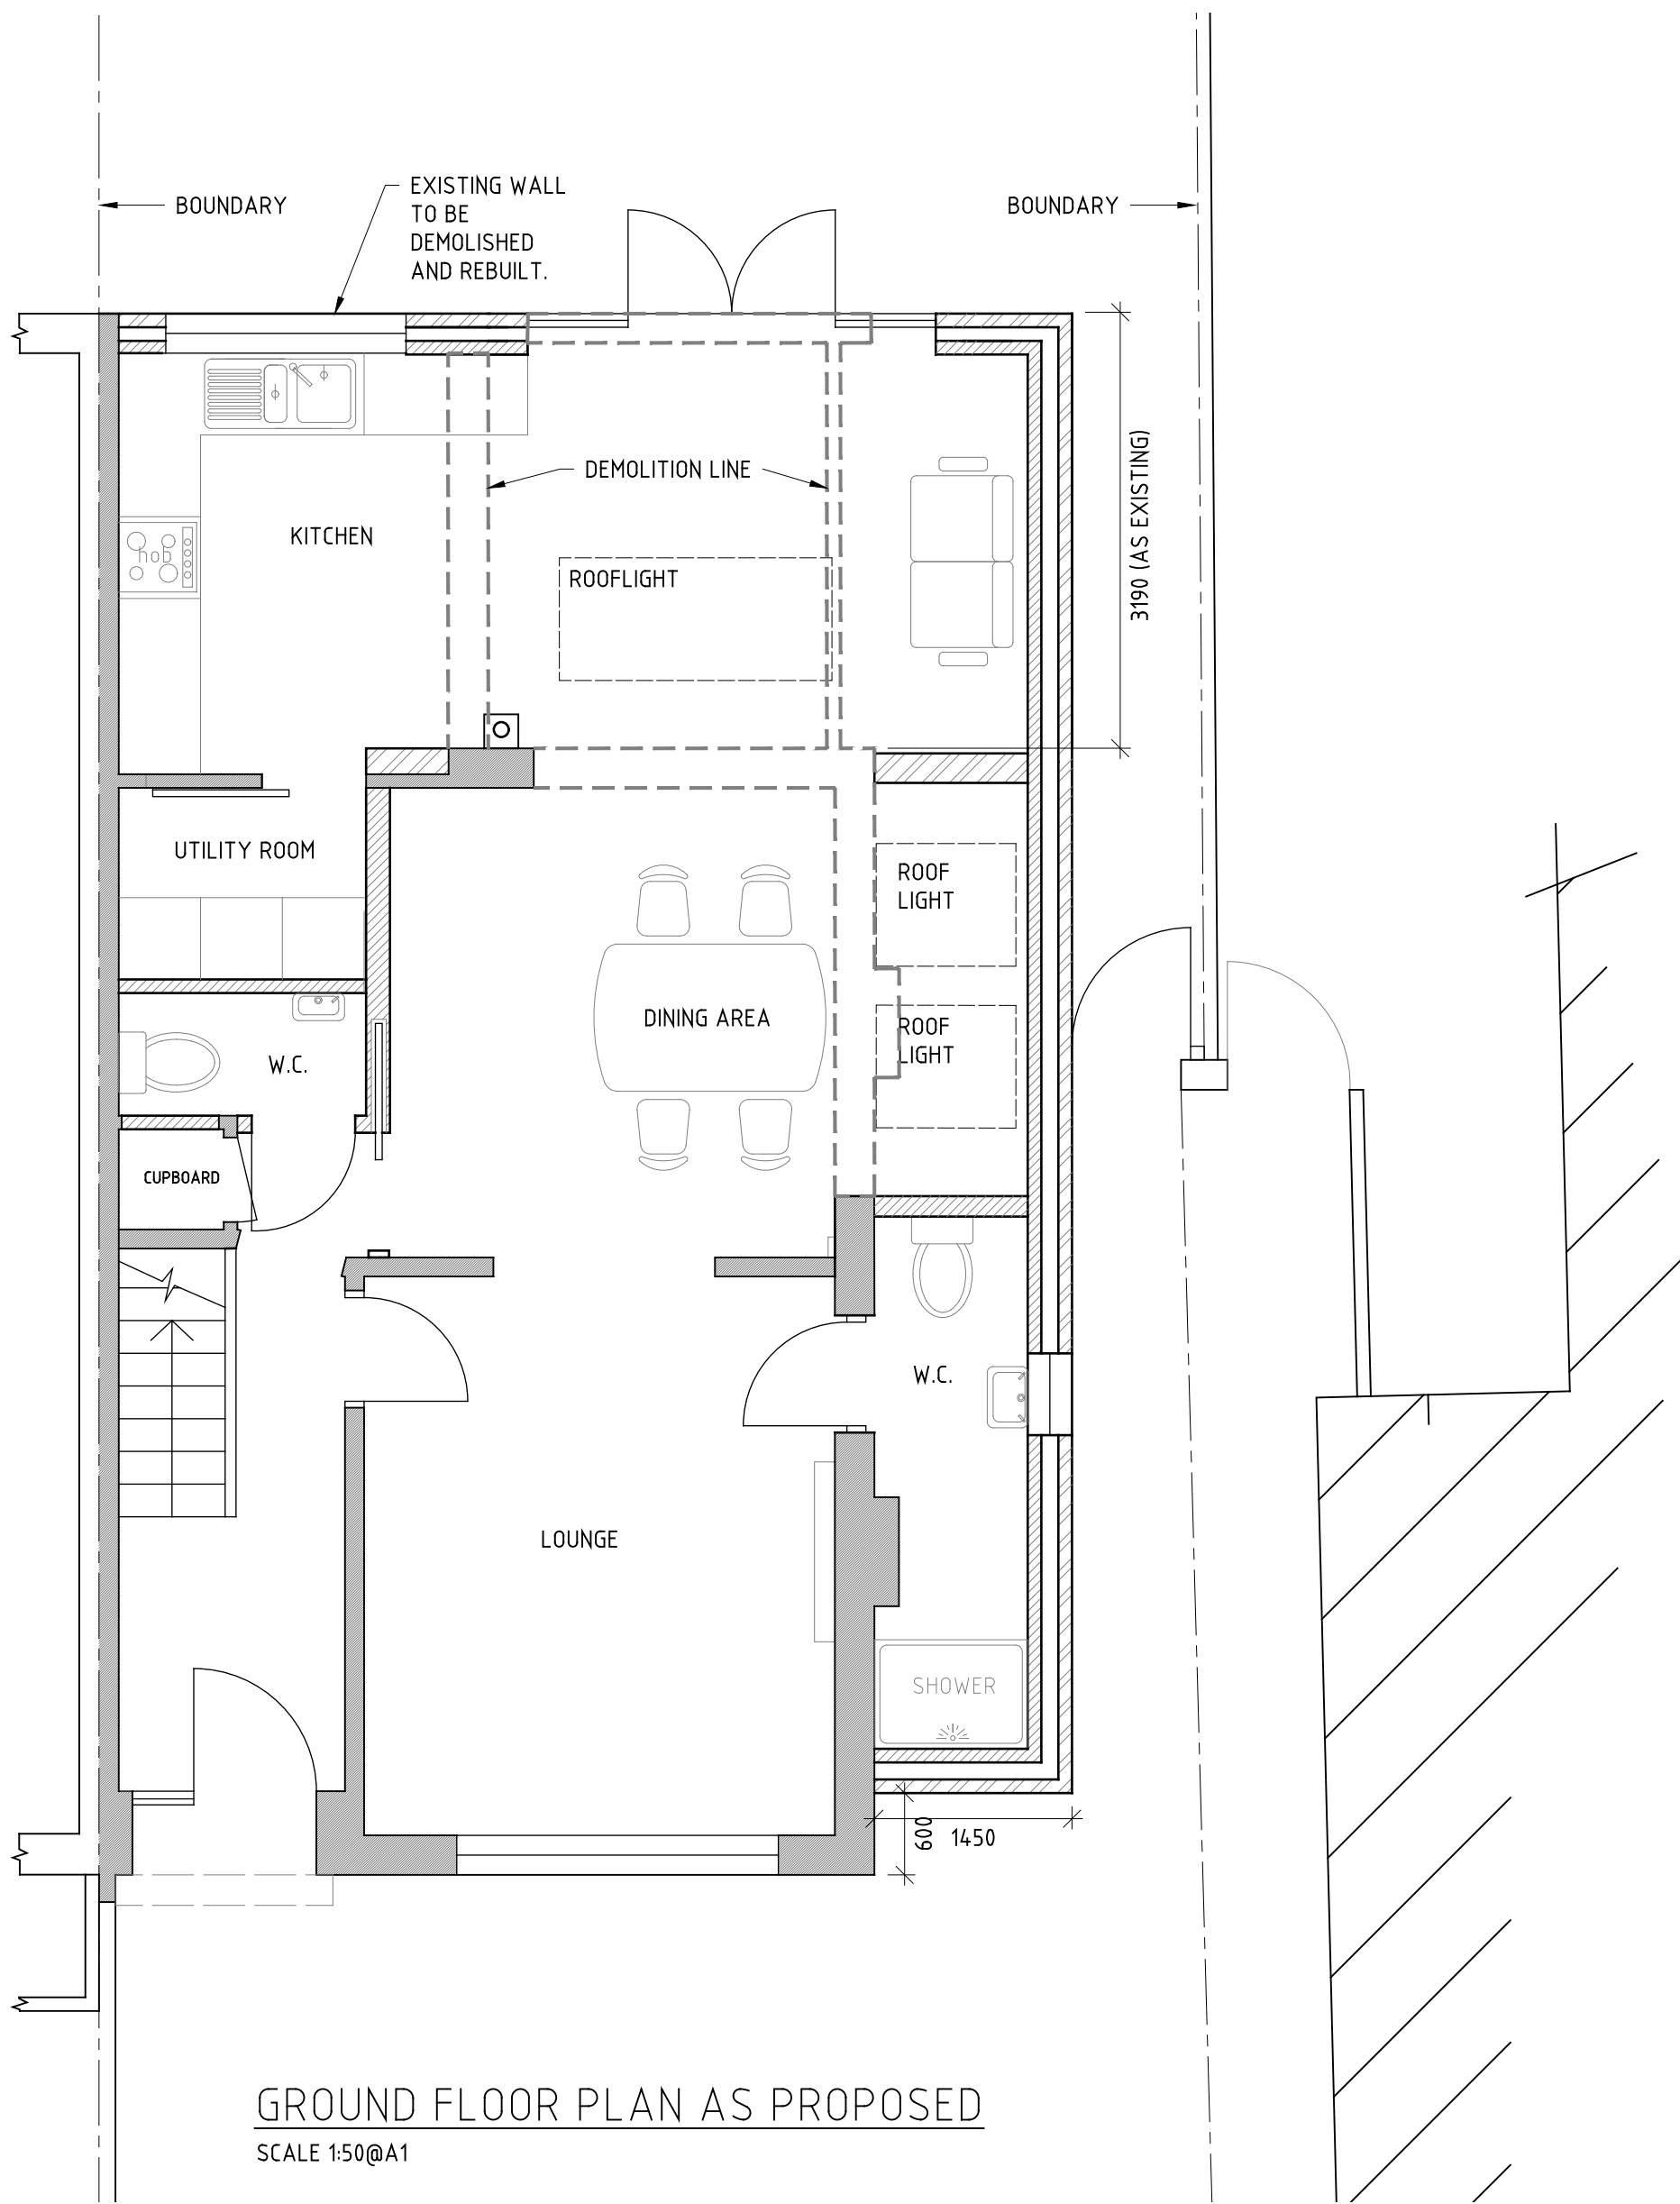

GROUND FLOOR PLAN AS PROPOSED
SCALE 1:50@A1

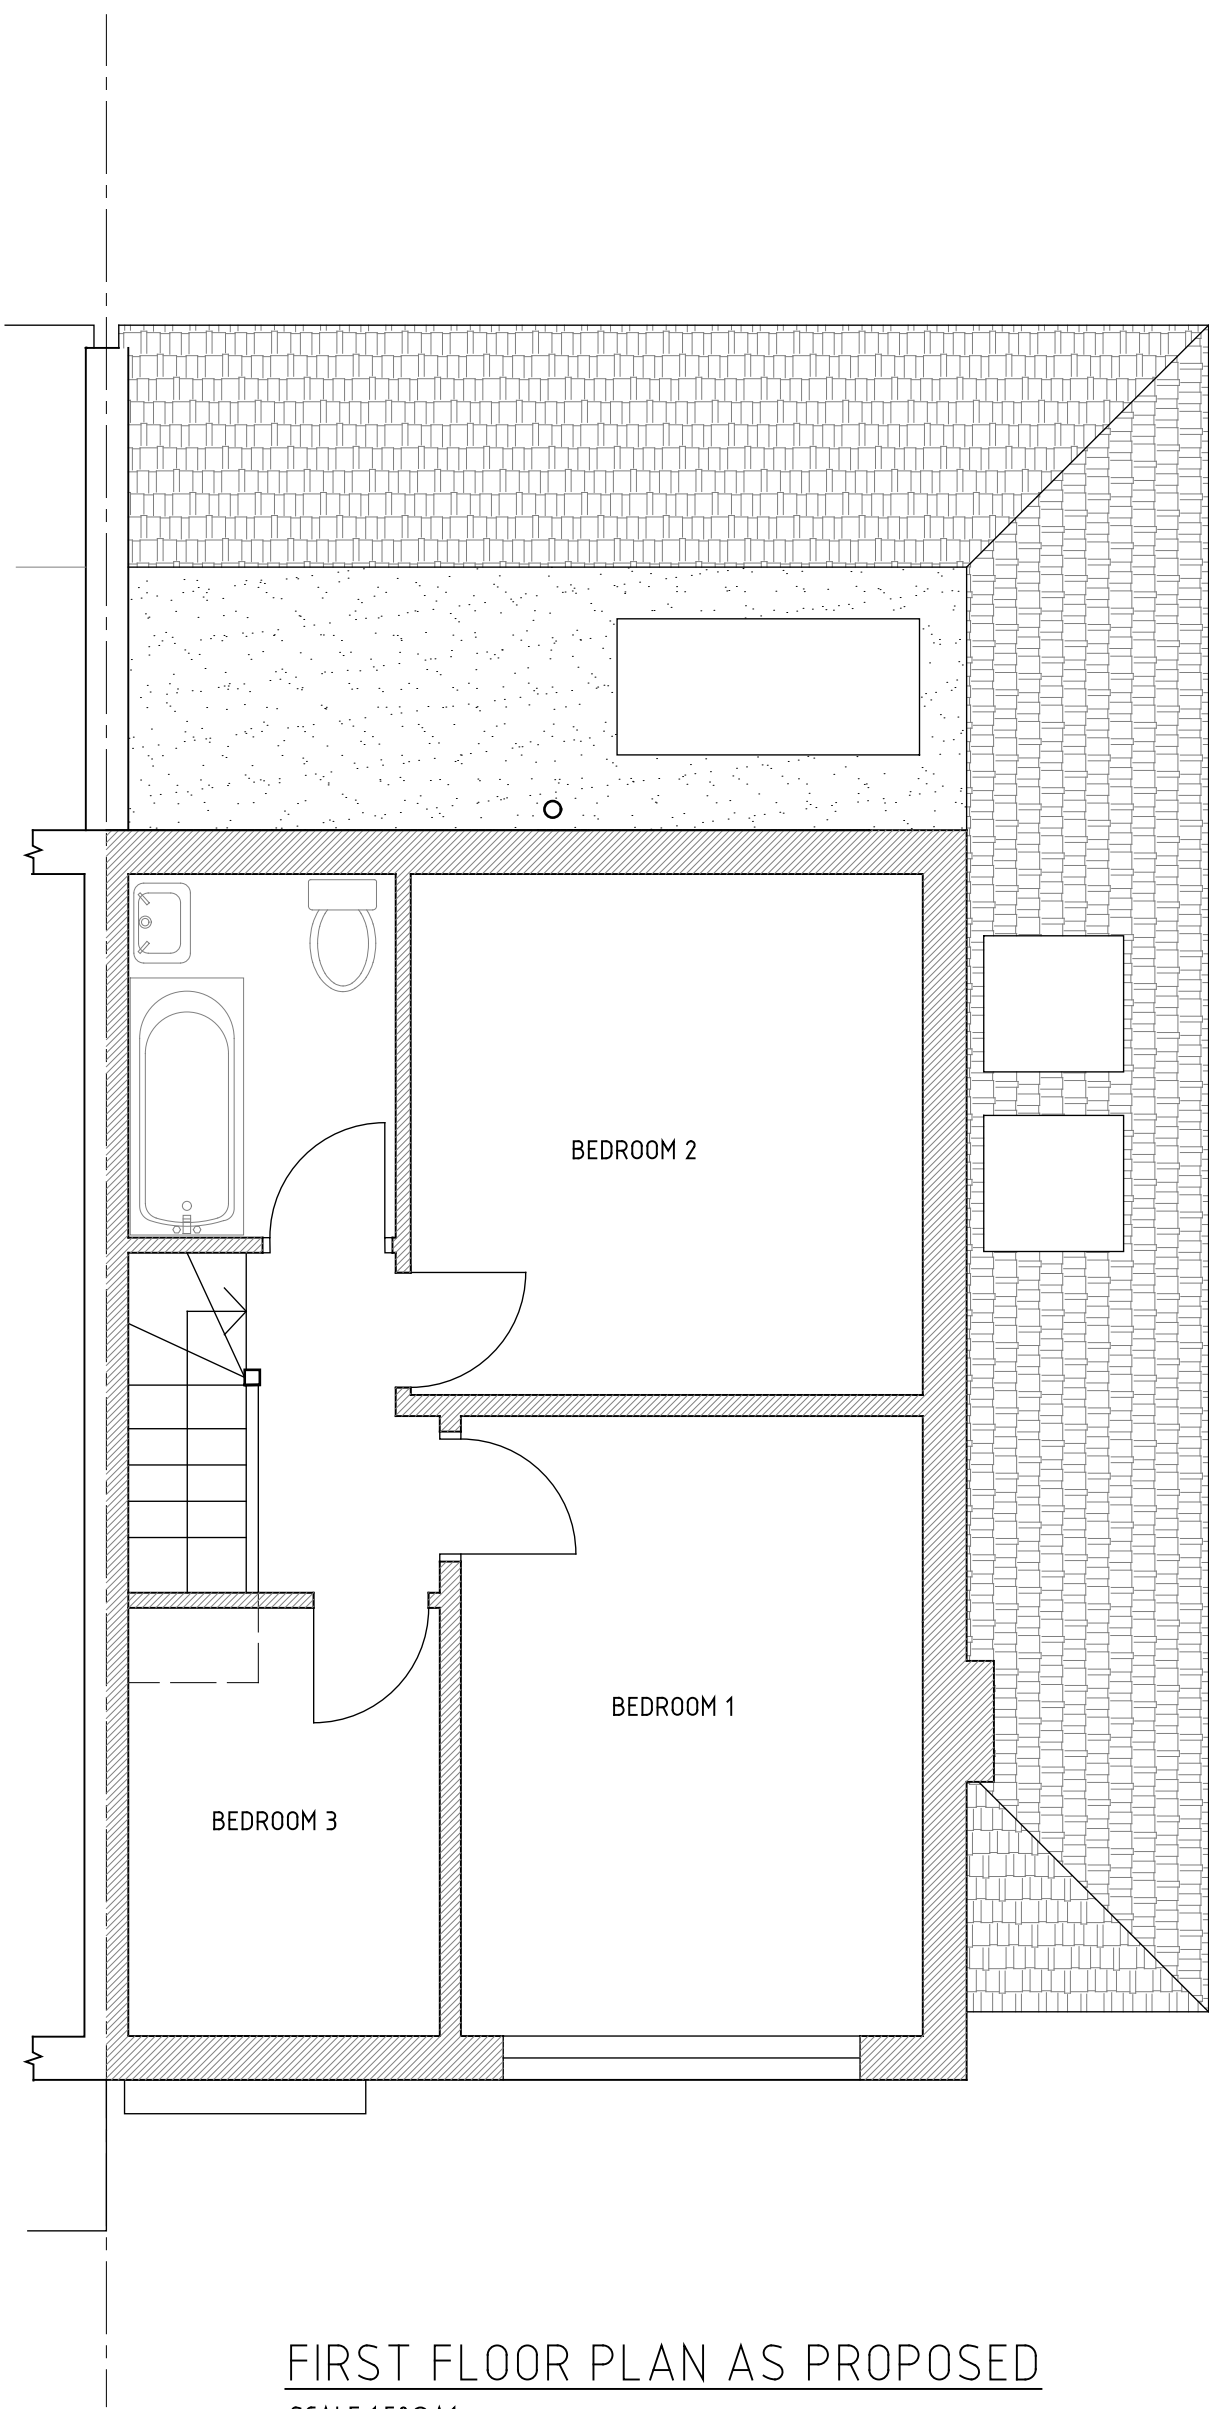

FIRST FLOOR PLAN AS PROPOSED
SCALE 1:50@A1

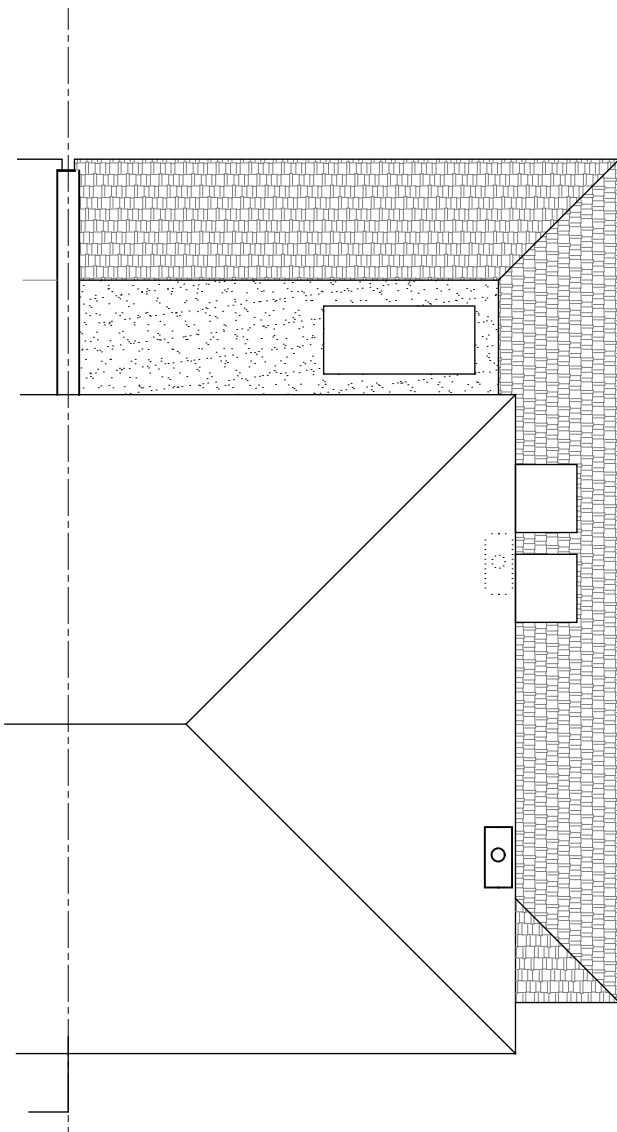

ROOF PLAN AS PROPOSED
SCALE 1:100@A1

B	Planning application	11/06/24		
A	Issued for comments	01/04/24		
Rev	Amendments	Date		
Client: PRIVATE CLIENT				
Project: 6 STAR ROAD HILLINGDON UB10 0QH				
Title: GENERAL ARRANGEMENT PLANS AND ELEVATIONS AS PROPOSED				
Status: PLANNING APPLICATION				
DATE	SCALE	DRAWING No	DRAWN	Rev
FEB 24	SHOWN	6-02	KE	B

