



NOTES

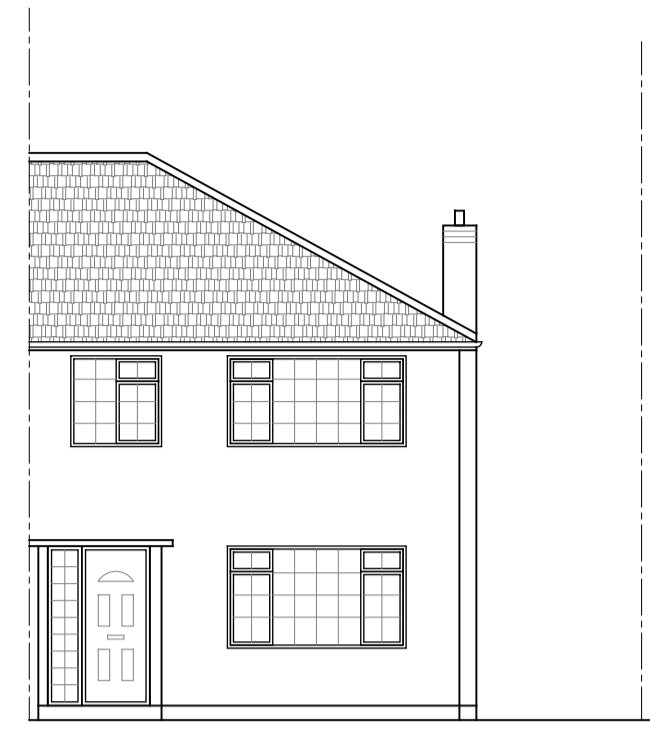


FRONT ELEVATION AS EXISTING  
SCALE 1:100@A1




SIDE ELEVATION AS EXISTING  
SCALE 1:100@A1

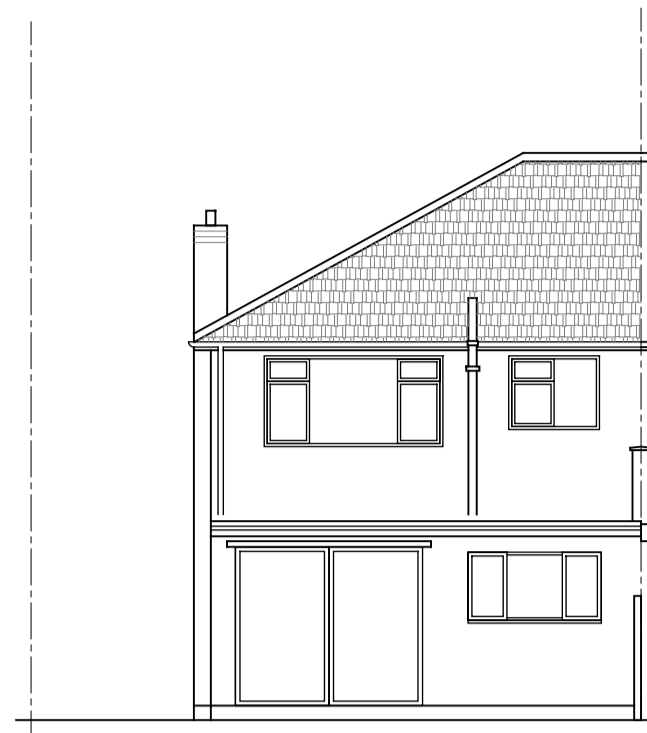


REAR ELEVATION AS EXISTING  
SCALE 1:100@A1

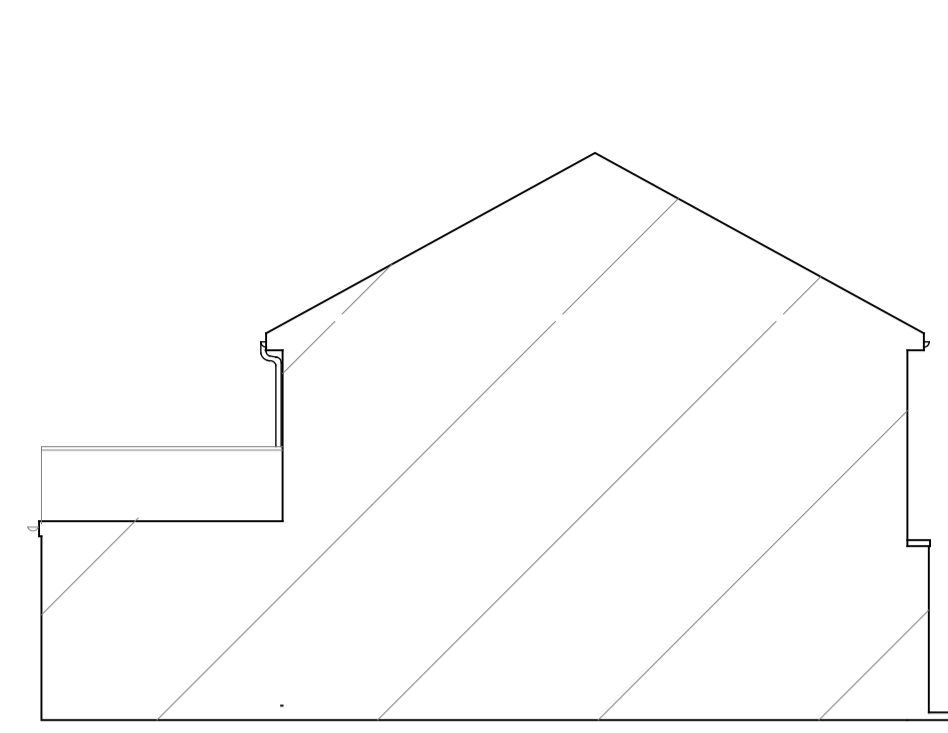


SIDE ELEVATION AS EXISTING  
SCALE 1:100@A1

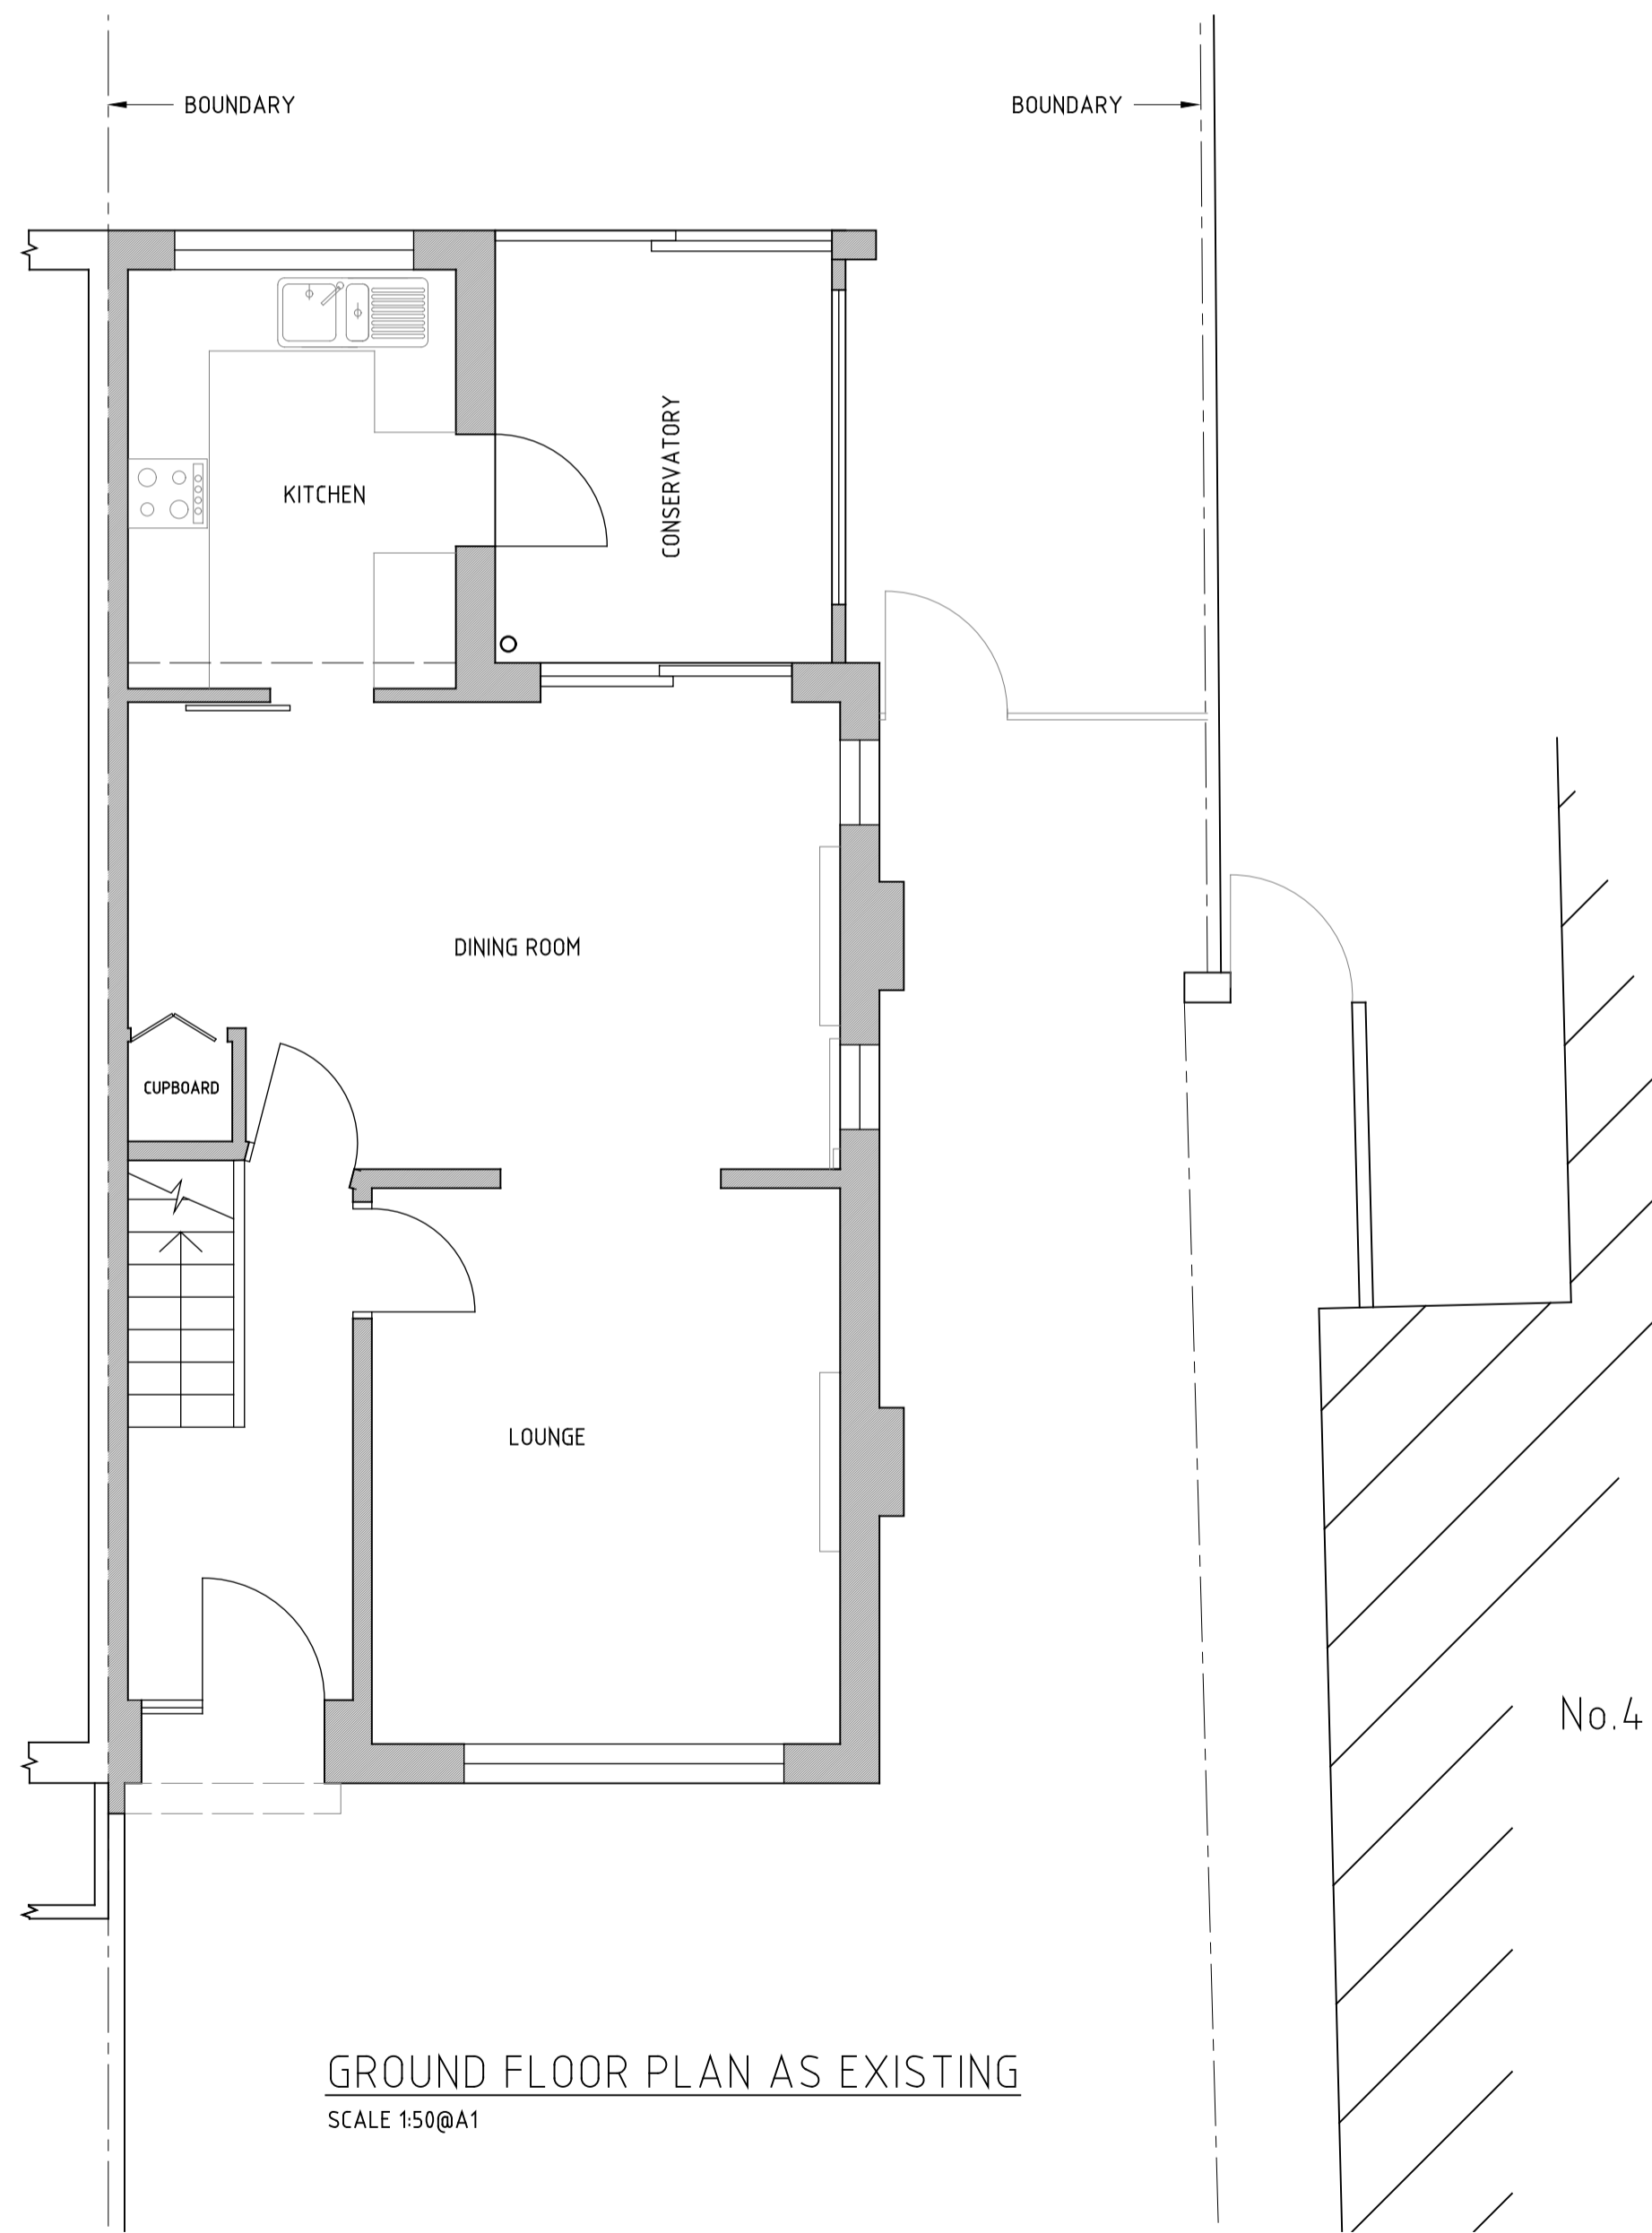

GROUND FLOOR PLAN AS EXISTING  
SCALE 1:150@A1

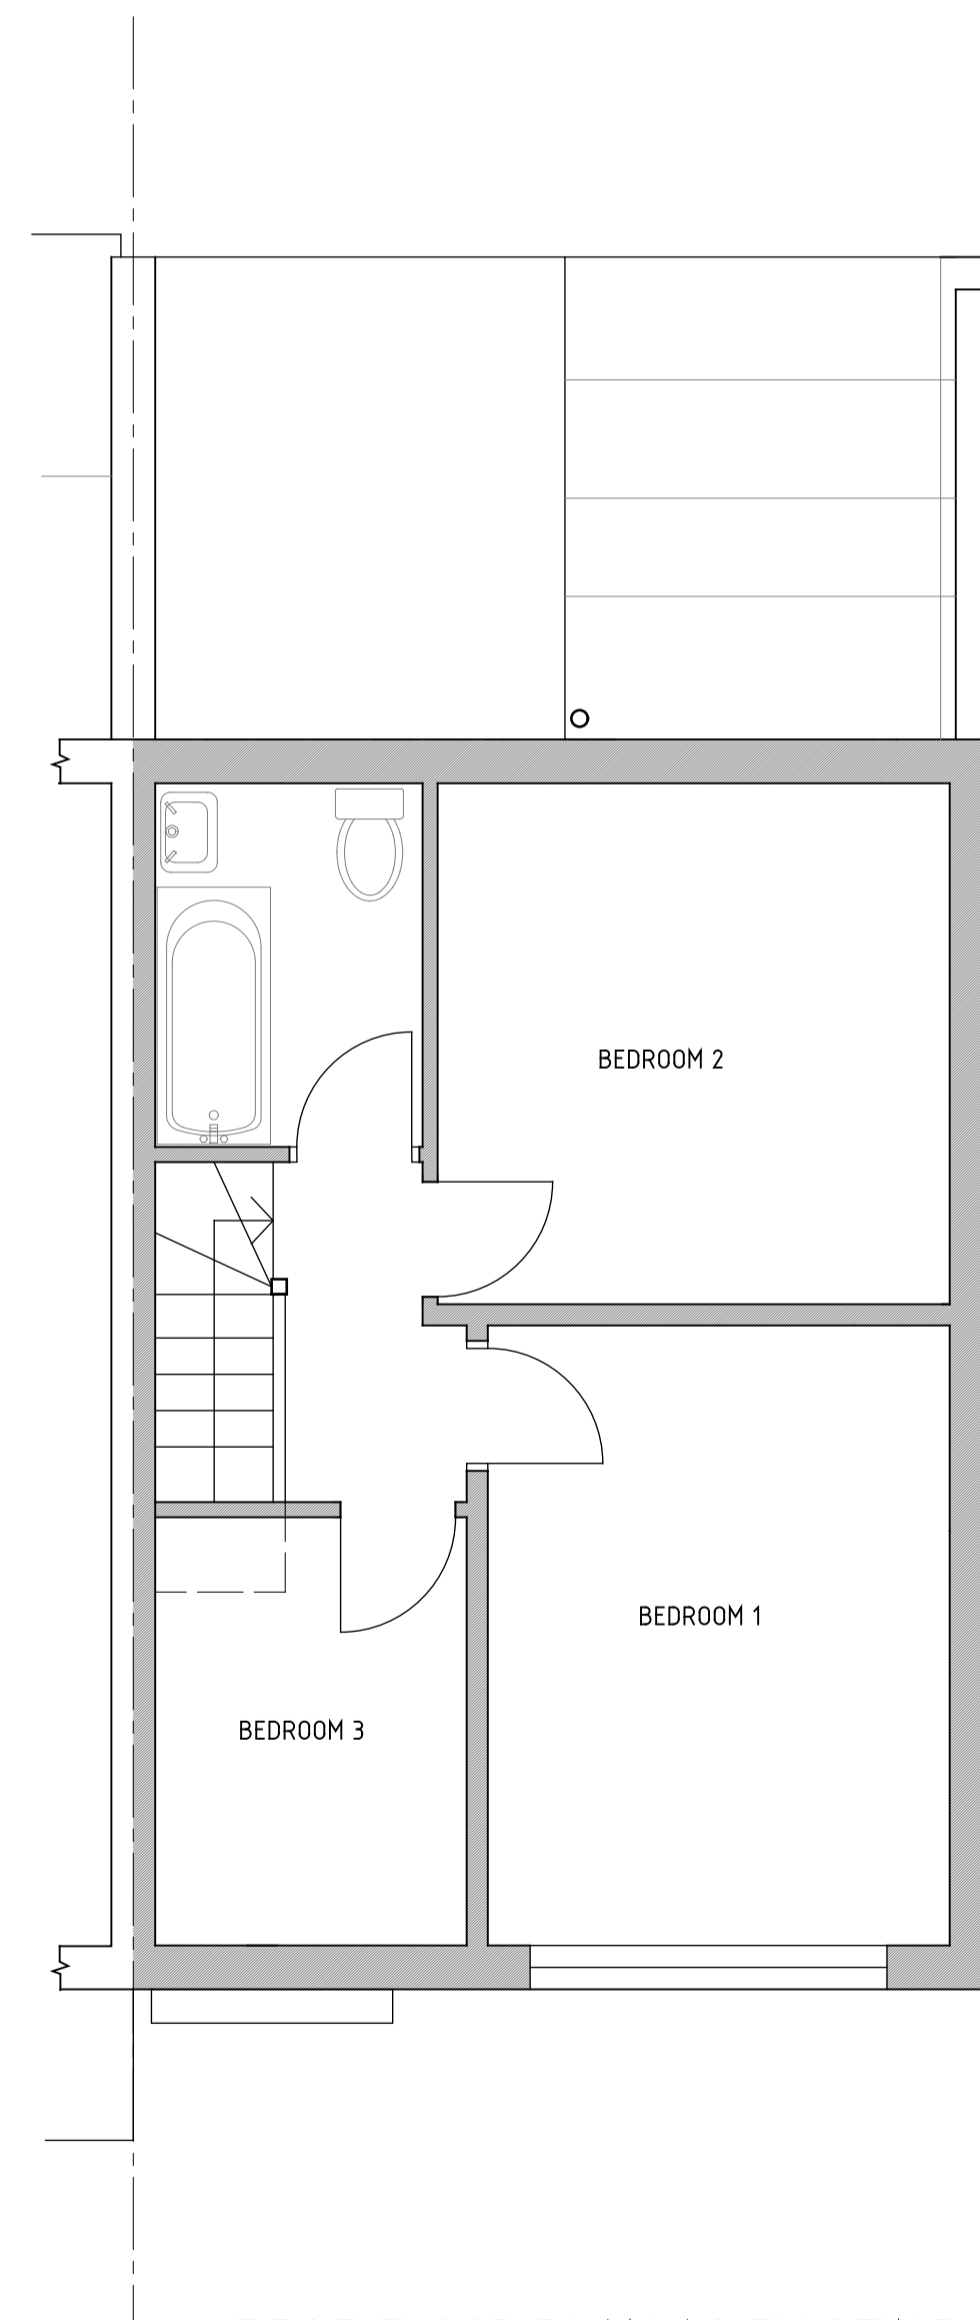

FIRST FLOOR PLAN AS EXISTING  
SCALE 1:150@A1

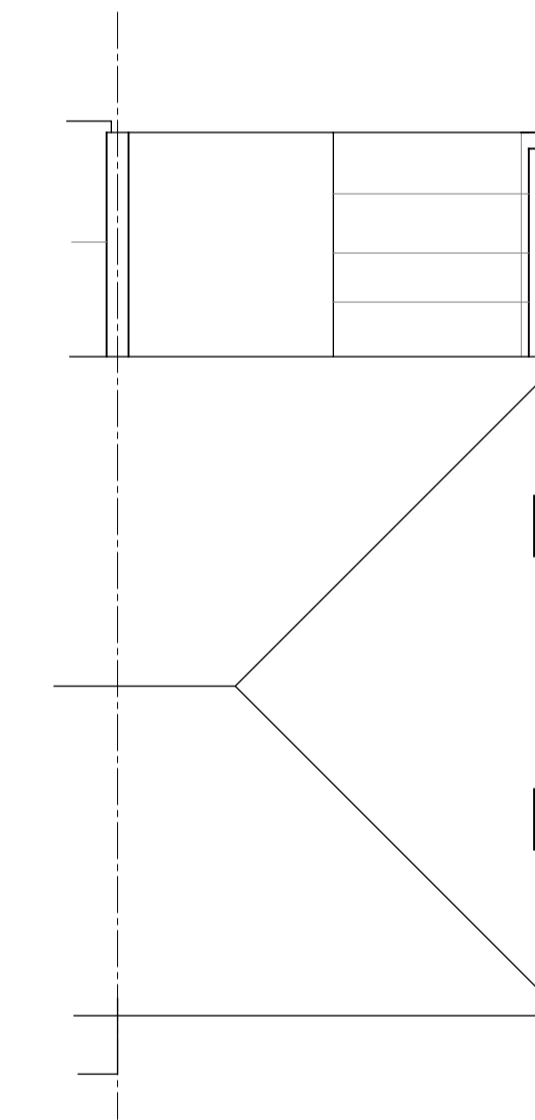

ROOF PLAN AS EXISTING  
SCALE 1:100@A1

B	Planning application	03/05/26
A	Planning application	11/06/24
Rev	Amendments	Date

Client:  
PRIVATE CLIENT

Project:  
6 STAR ROAD  
HILLINGDON  
UB10 0QH

Title:  
GENERAL ARRANGEMENT  
PLANS AND ELEVATIONS  
AS EXISTING

Status: PLANNING APPLICATION

DATE	SCALE	DRAWING No	DRAWN	Rev
FEB 24	SHOWN	6-01	KE	B

