



NOTES

GENERAL


All dimensions are in millimeters. Unless noted otherwise.

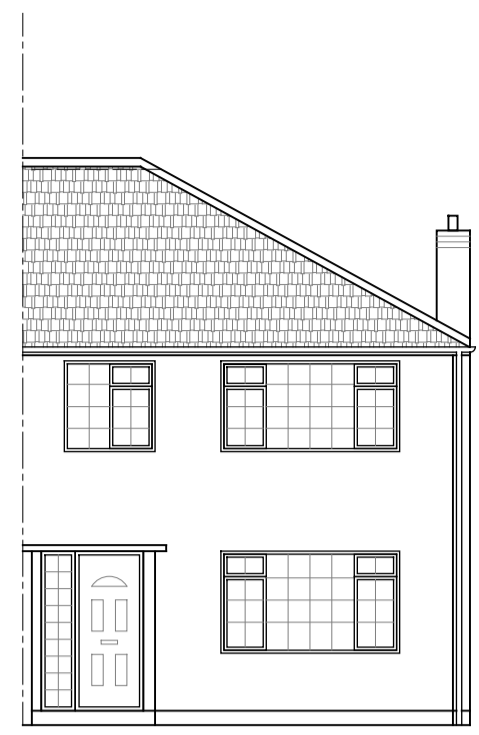


FRONT ELEVATION AS PROPOSED
SCALE 1:100@A1

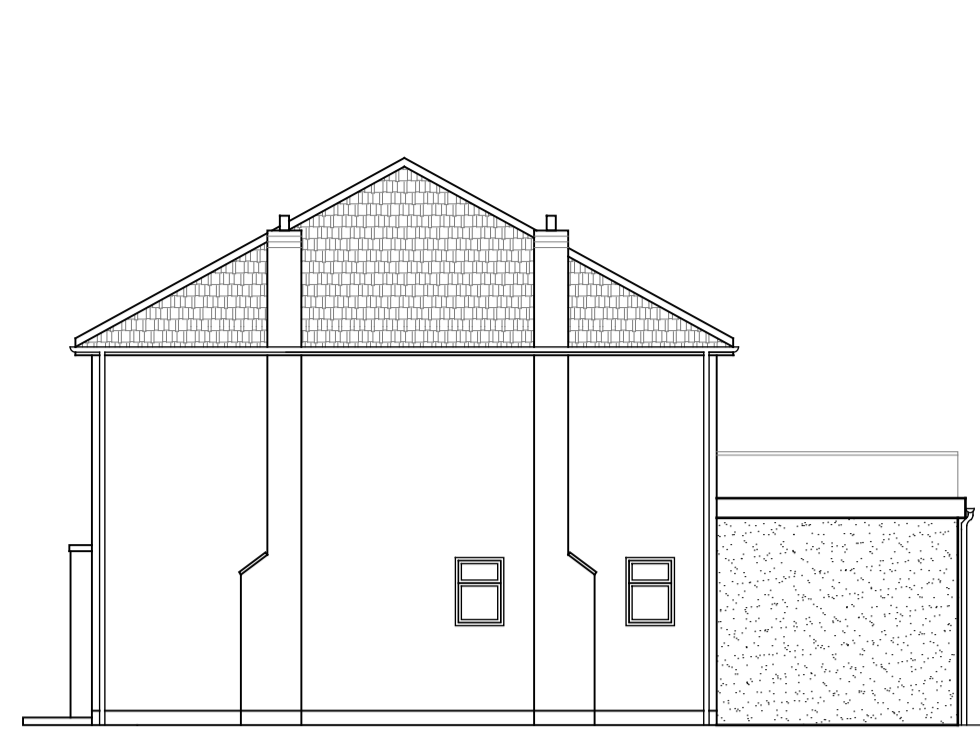


SIDE ELEVATION AS PROPOSED
SCALE 1:100@A1

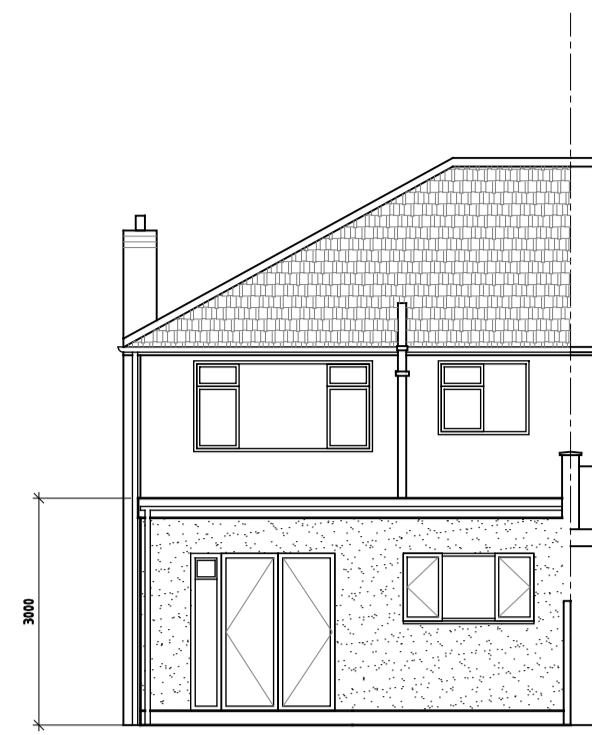


REAR ELEVATION AS PROPOSED
SCALE 1:100@A1

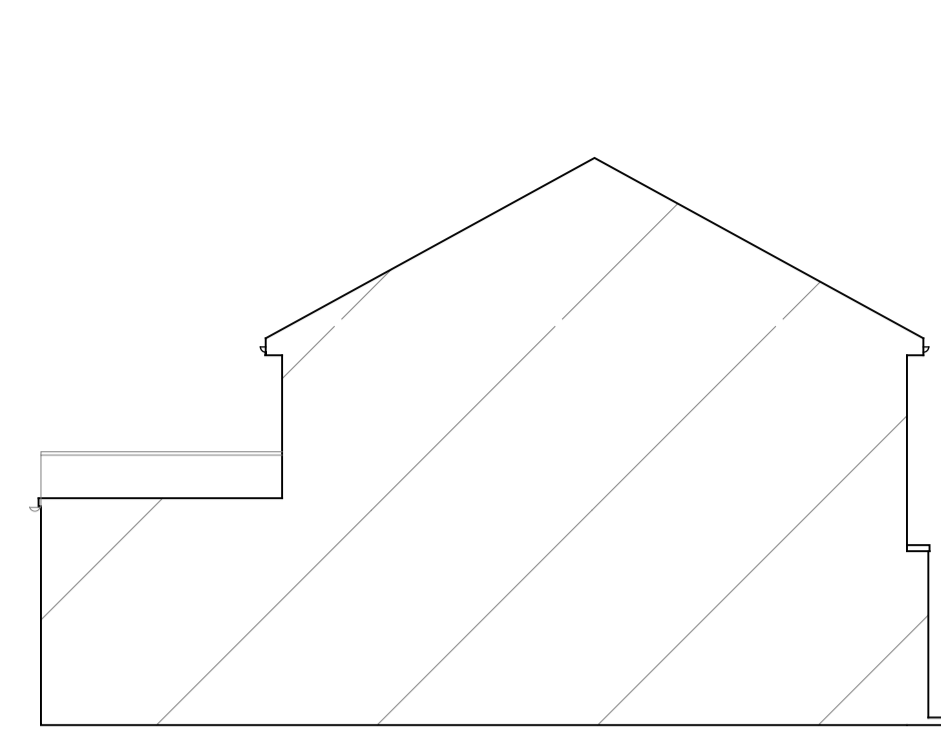


SIDE ELEVATION AS PROPOSED
SCALE 1:100@A1

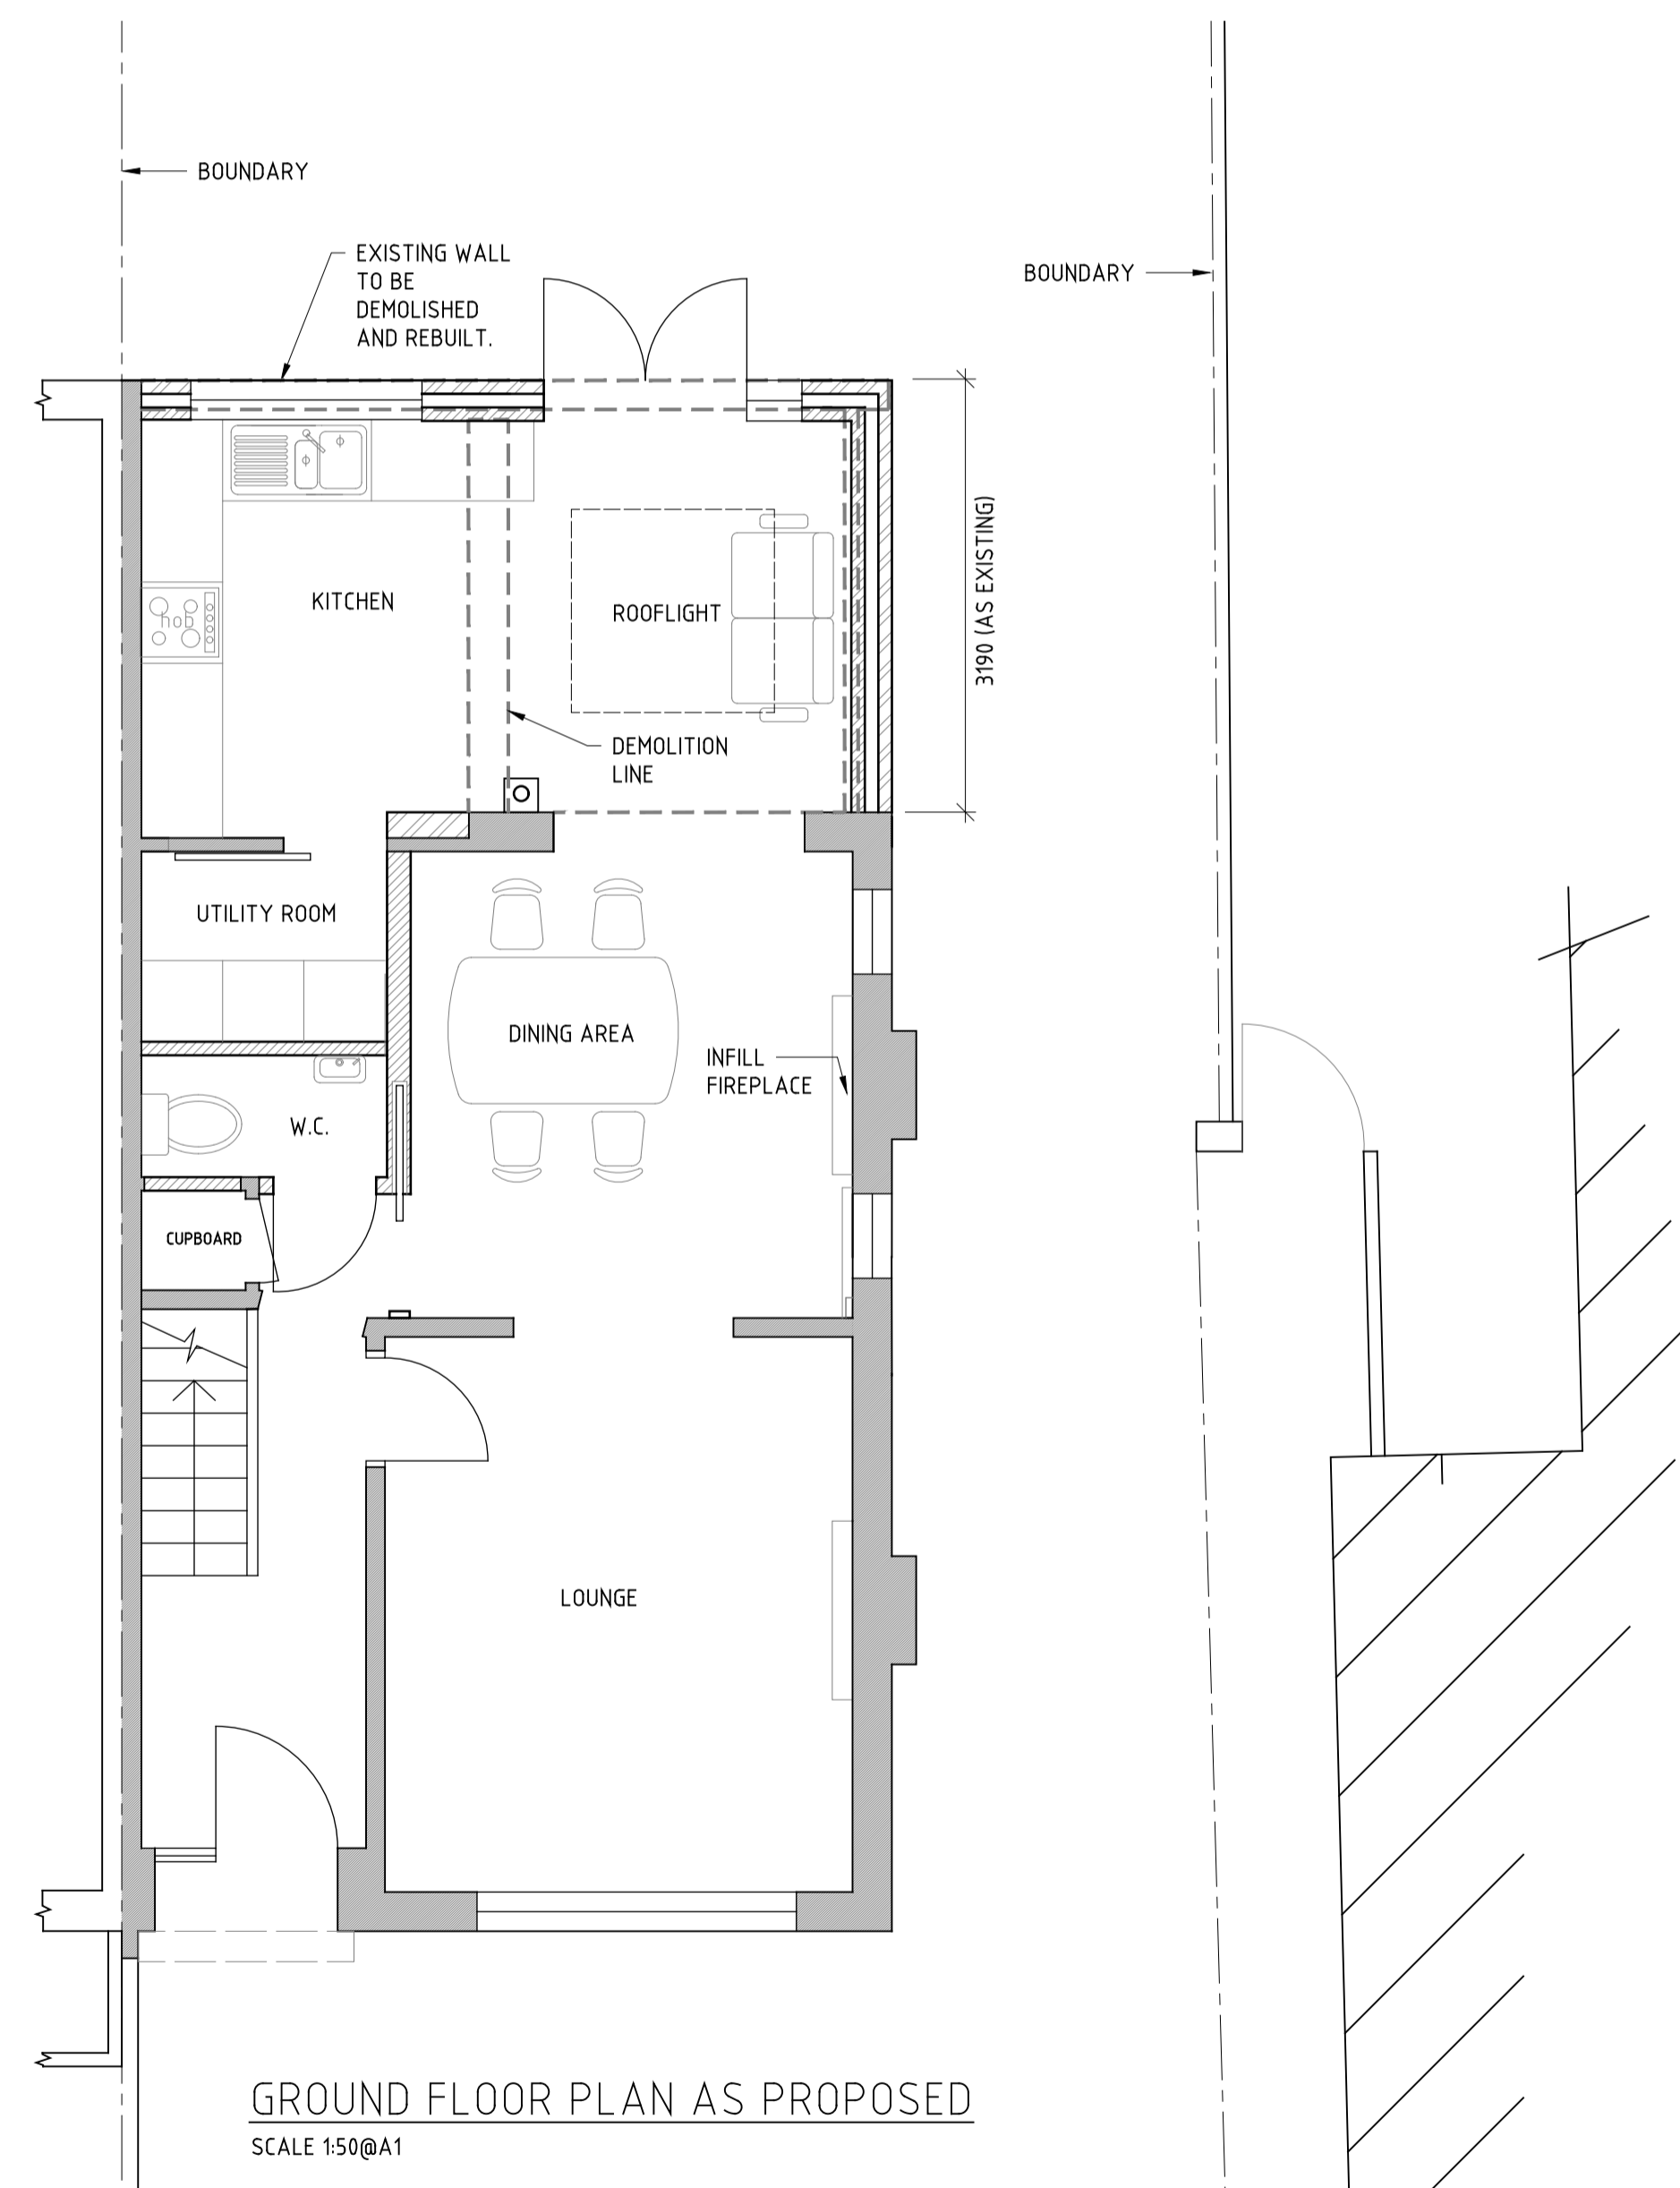

GROUND FLOOR PLAN AS PROPOSED
SCALE 1:150@A1

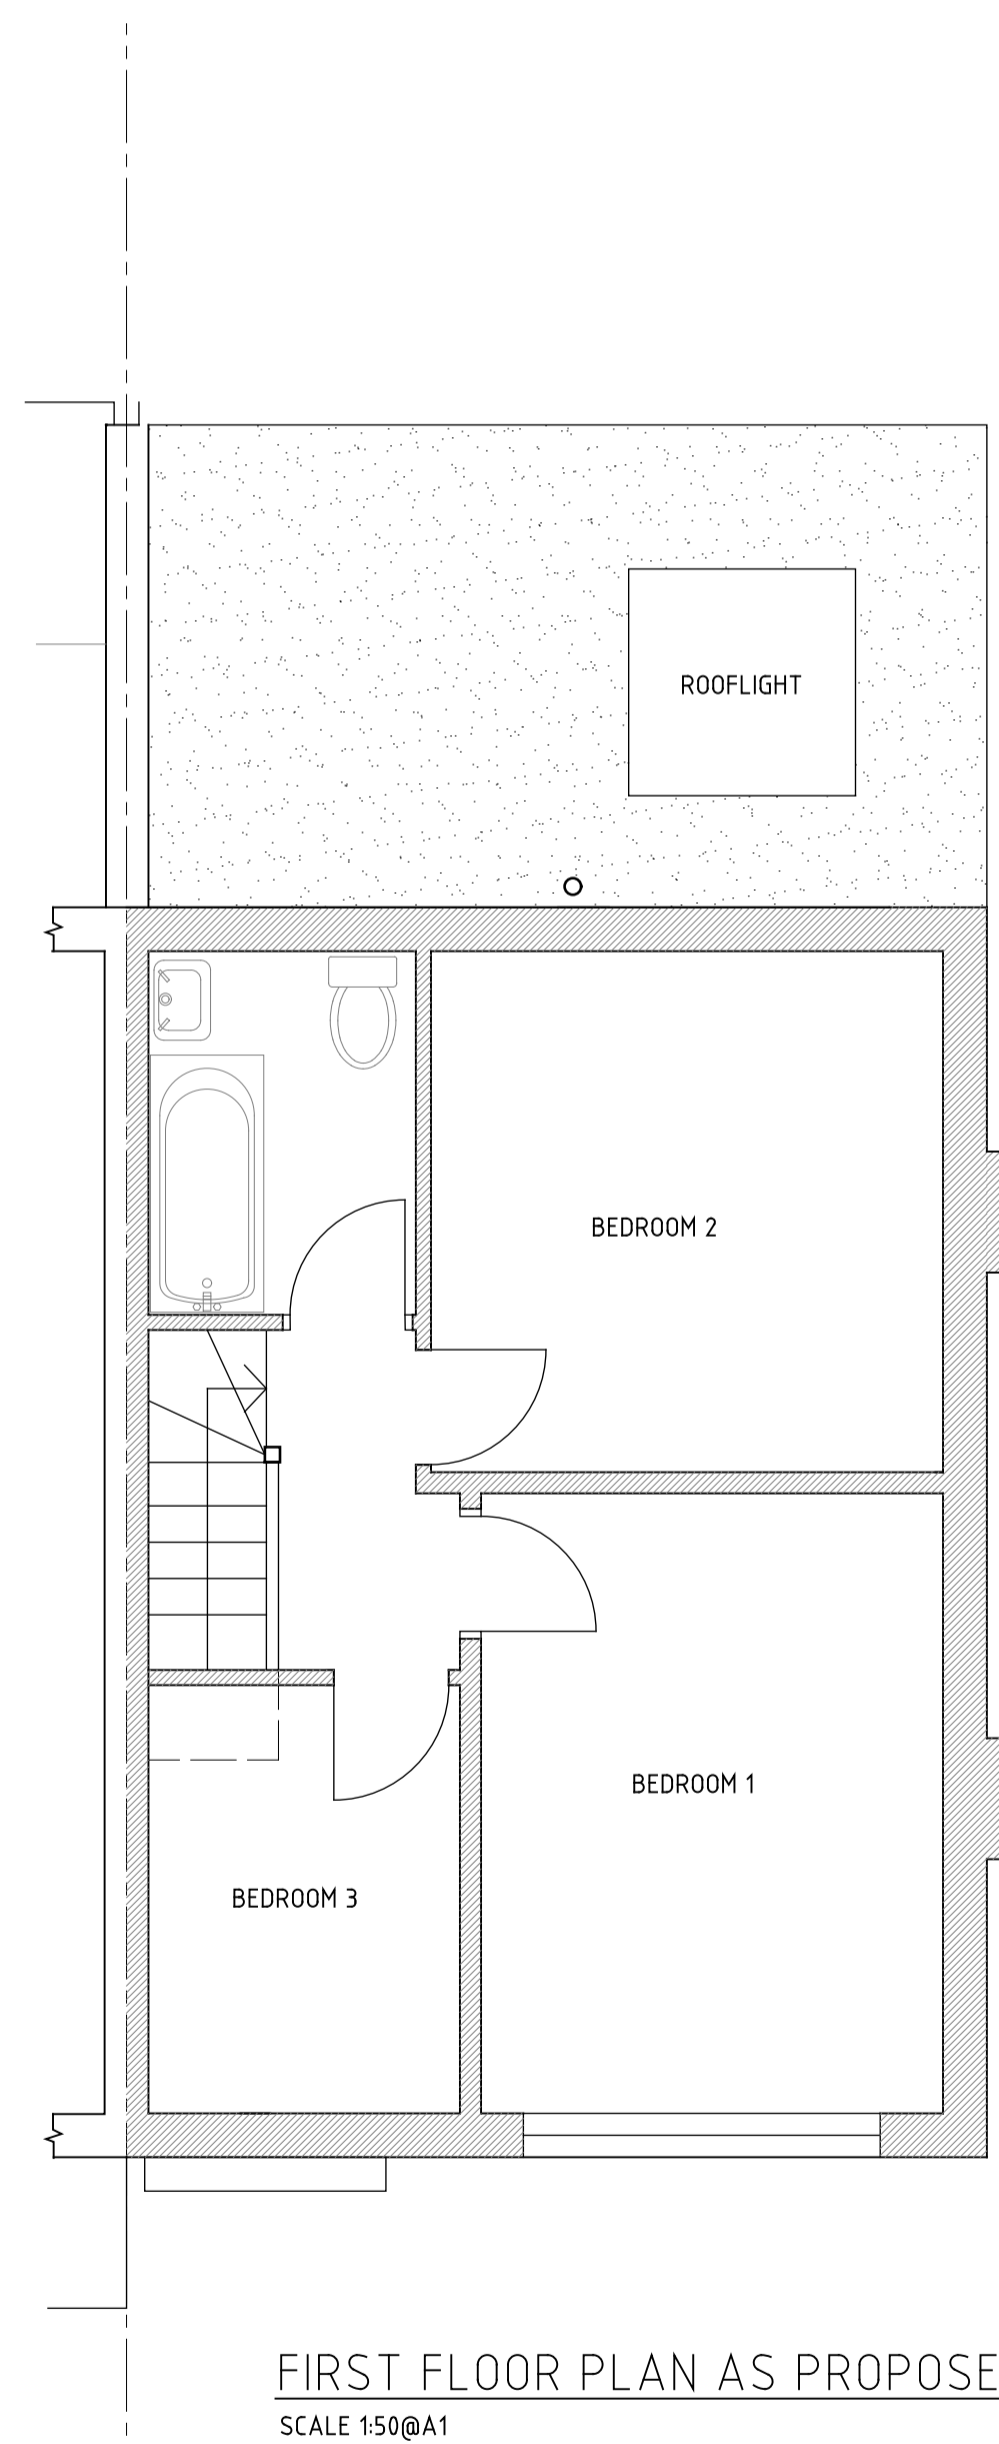

FIRST FLOOR PLAN AS PROPOSED
SCALE 1:150@A1

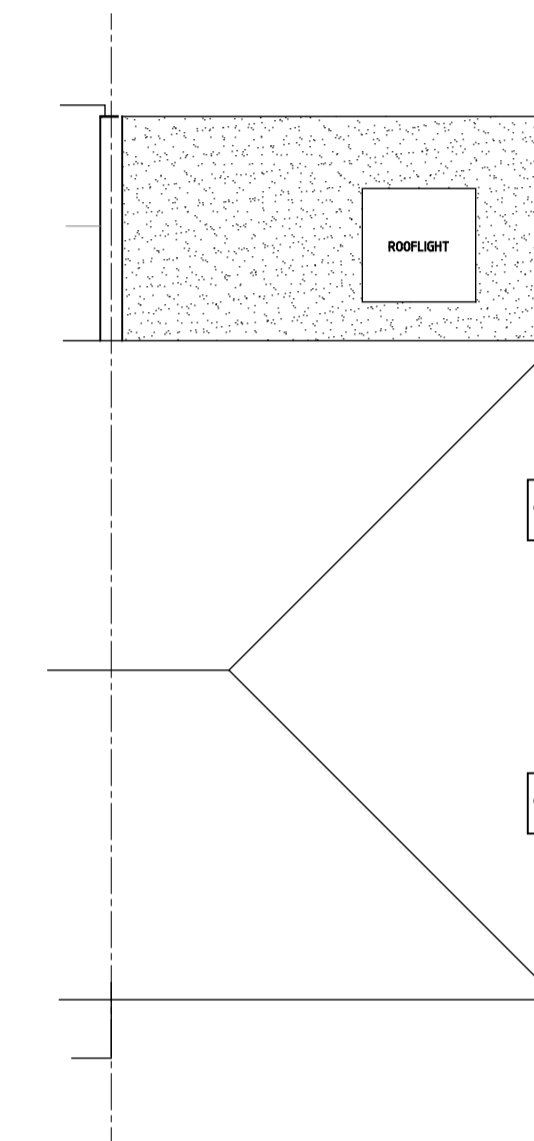

ROOF PLAN AS PROPOSED
SCALE 1:100@A1

A	Planning Application	12/05/26		
Rev	Amendments	Date		
Client: PRIVATE CLIENT				
Project: 6 STAR ROAD HILLINGDON UB10 0QH				
Title: GENERAL ARRANGEMENT PLANS AND ELEVATIONS AS PROPOSED				
Status: PLANNING APPLICATION				
DATE	SCALE	DRAWING No	DRAWN	Rev
MAY 26	SHOWN	6-05	KE	A

