


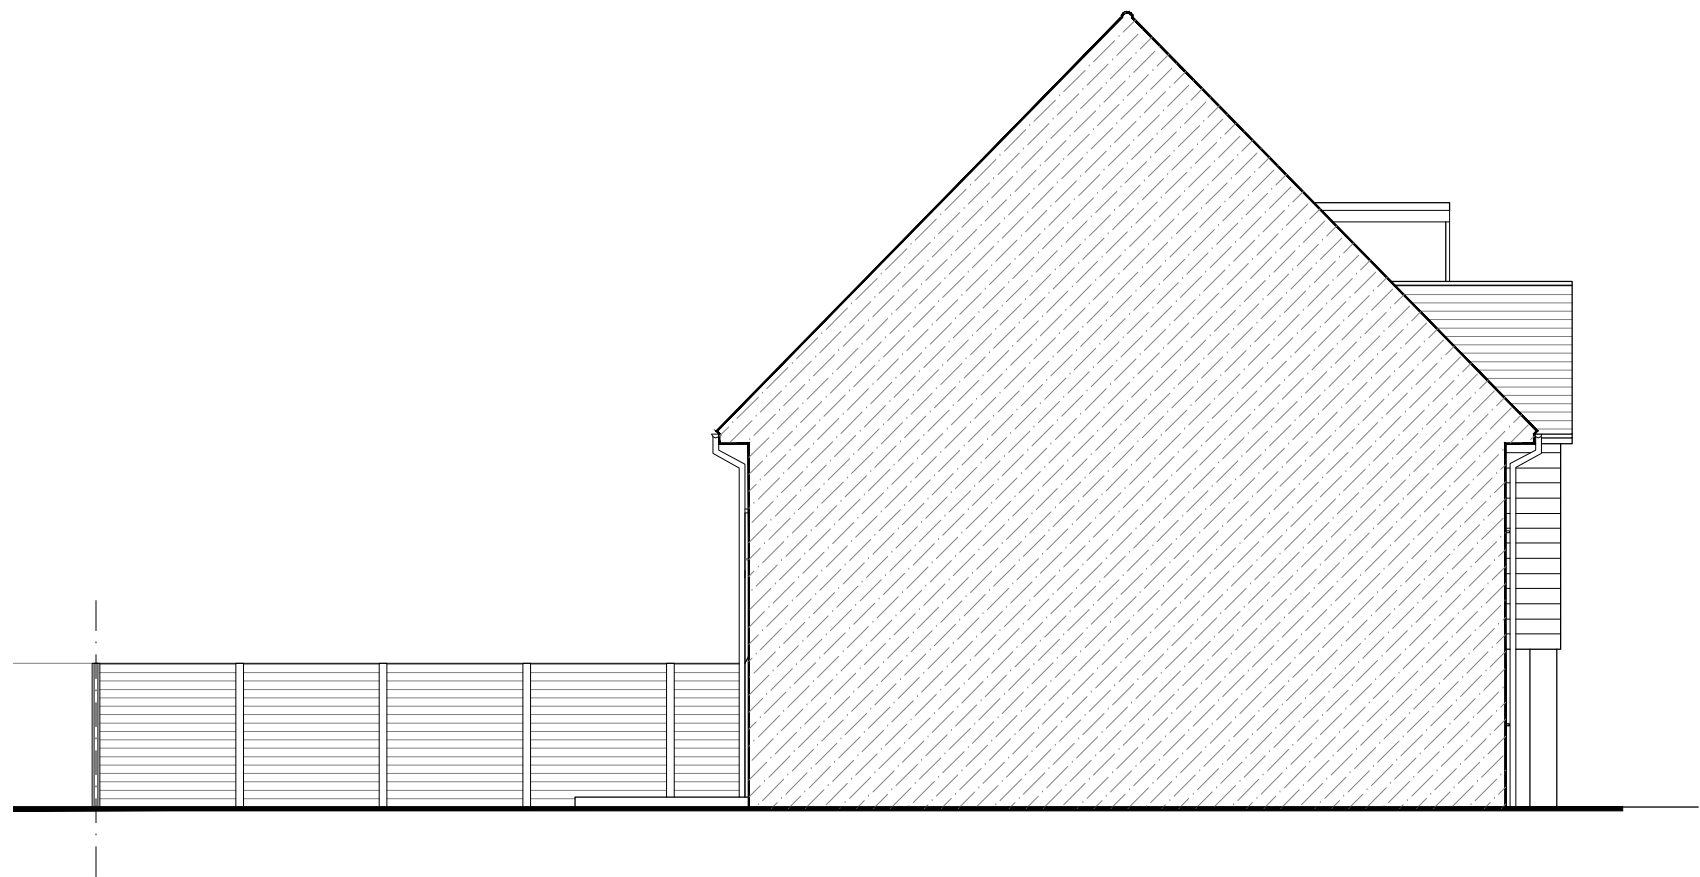


SOUTH ELEVATION



WEST ELEVATION



EAST ELEVATION

 

Sufix	Revisions	Date
Lukasz Klimek 47 Weald Road, Uxbridge, UB10 0HQ tel. 07894203076 e-mail: contact@lukarchitects.co.uk		
Address 102 WRAYSBURY DRIVE WEST DRAYTON UB7 7FR		
Client		
Drawing Name EXISTING ELEVATIONS		
Drawing Scale 1:100 @ A3		
Drg. No. 172 PA 02 Suffix		
Drawn by Lukasz Klimek		Date JUN '24