




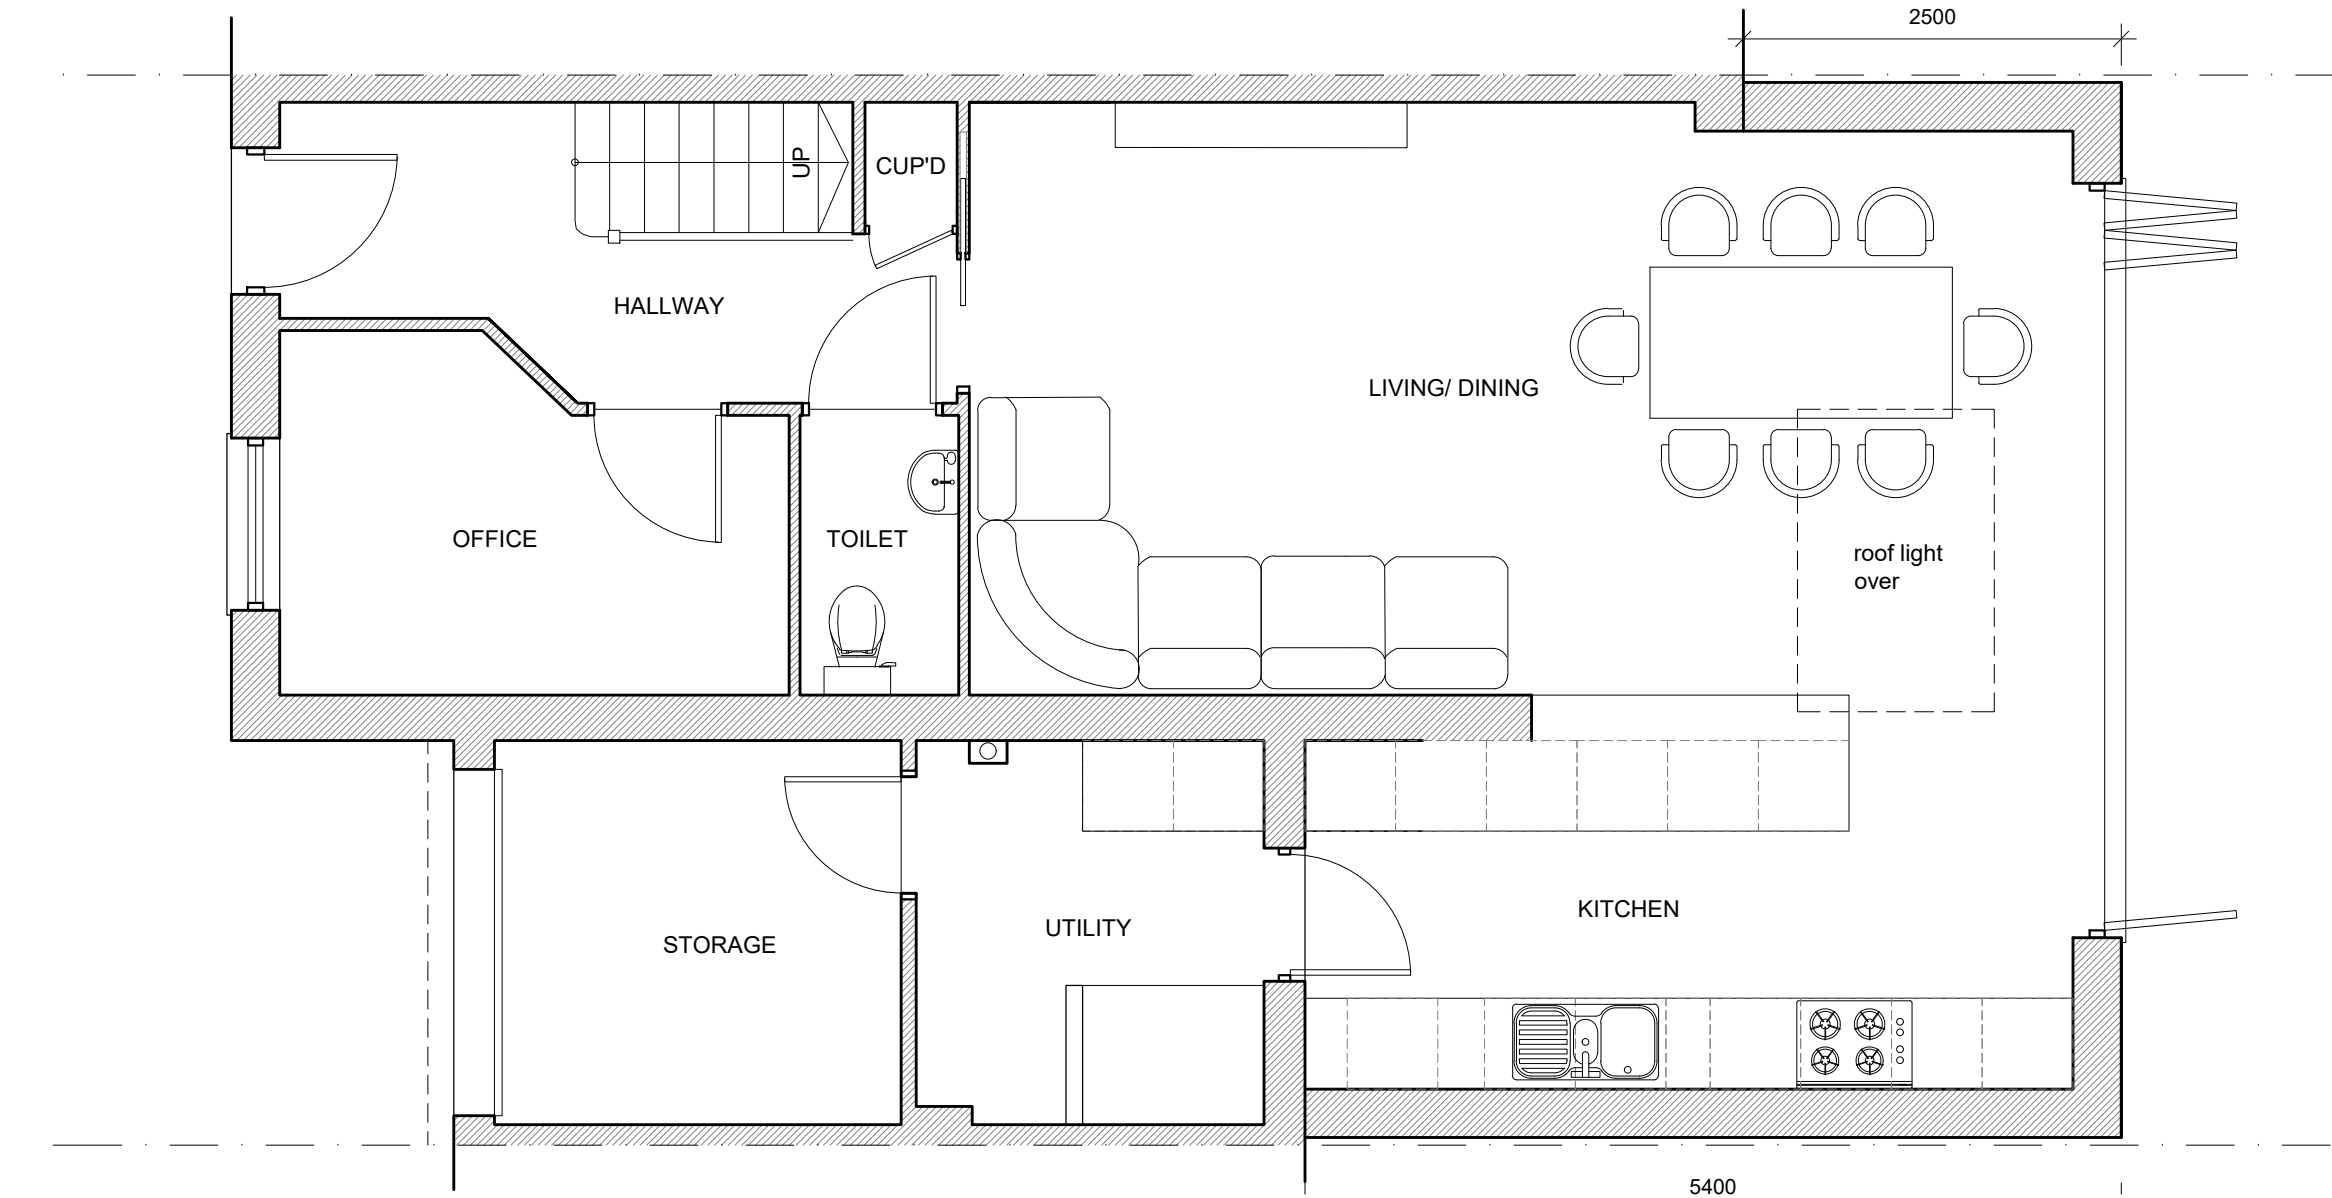

GROUND FLOOR PLAN 1:50

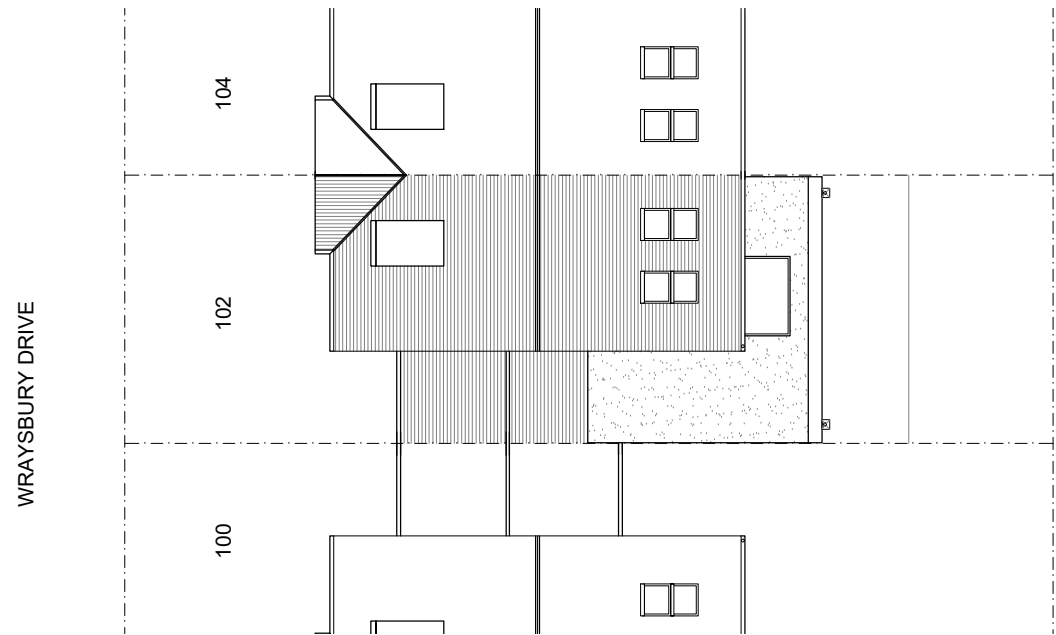

SITE PLAN 1:200

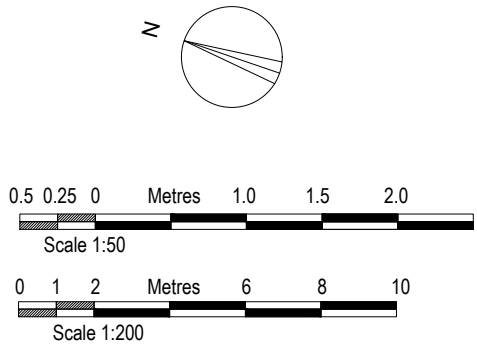

Sufix	Revisions	Date
A	Roof light	13.06.24

Lukasz Klimek
47 Weald Road, Uxbridge, UB10 0HQ
tel. 07894203076
e-mail: contact@lukarchitects.co.uk

Address
102 WRAYSBURY DRIVE
WEST DRAYTON
UB7 7FR

Client

Drawing Name
PROPOSED PLANS

Drawing Scale **AS SHOWN @ A3**

Drg. No. **172 PA 03** Suffix **A**

Drawn by
Lukasz Klimek Date JUN '24