




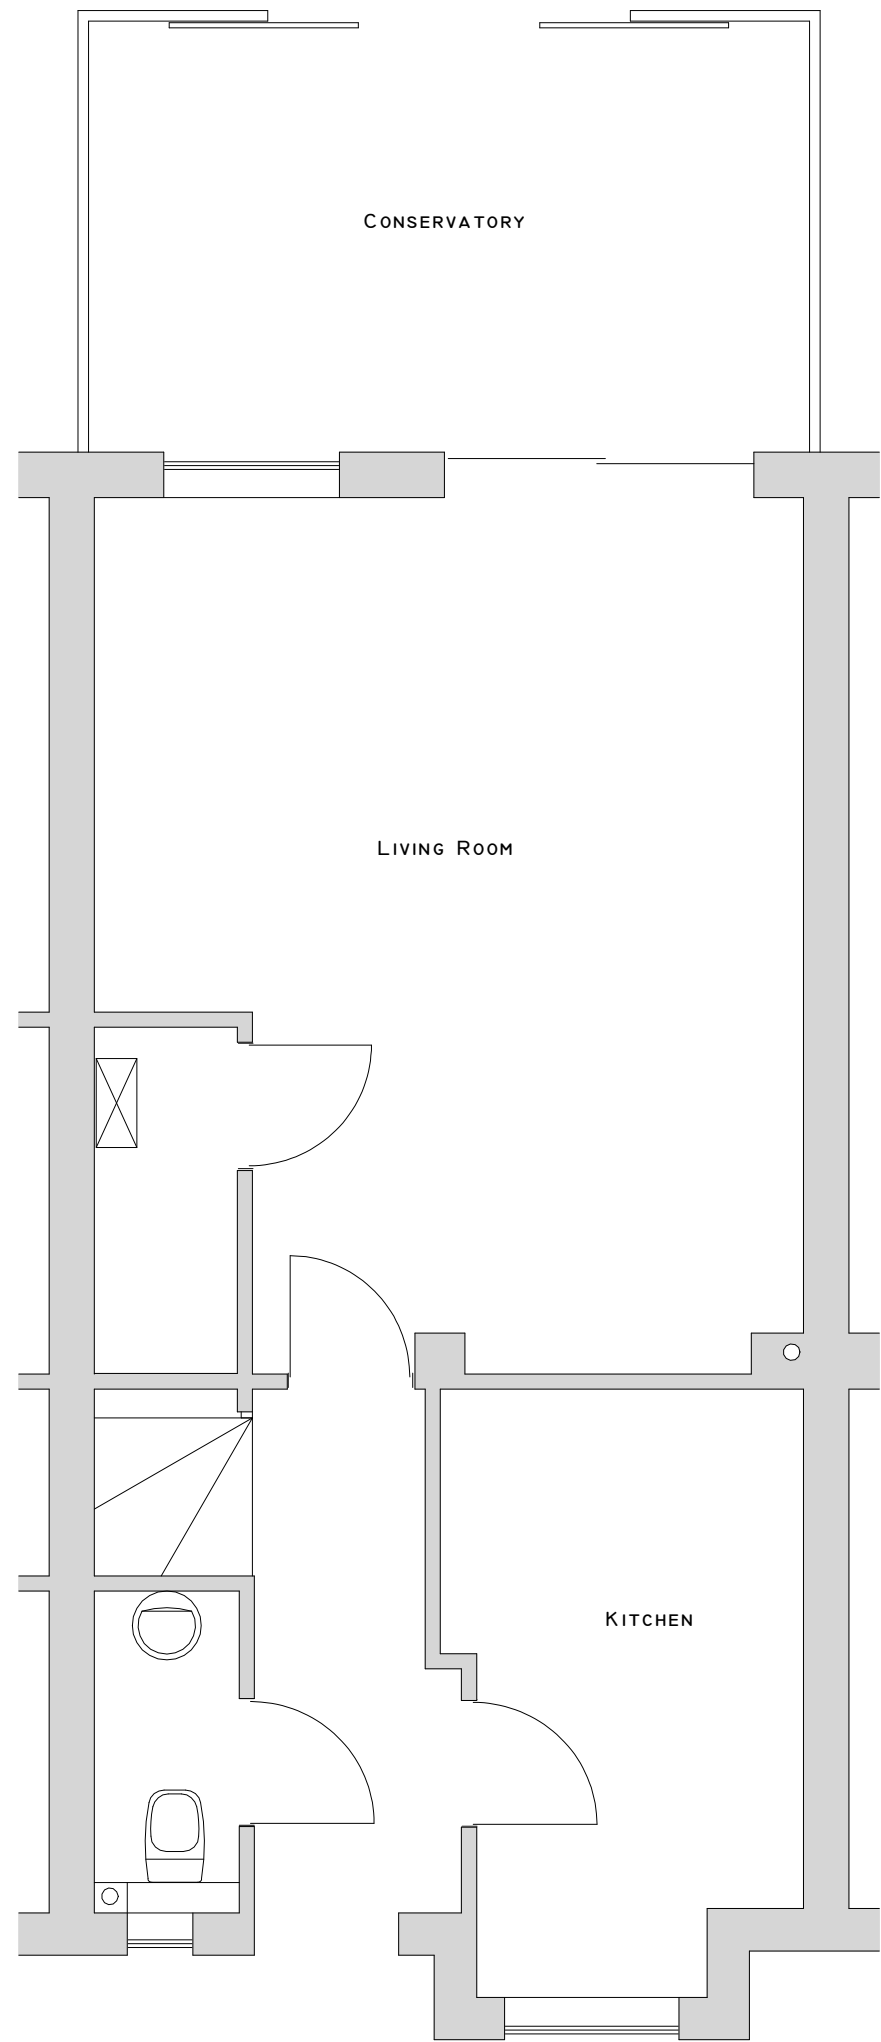

EXISTING GROUND FLOOR

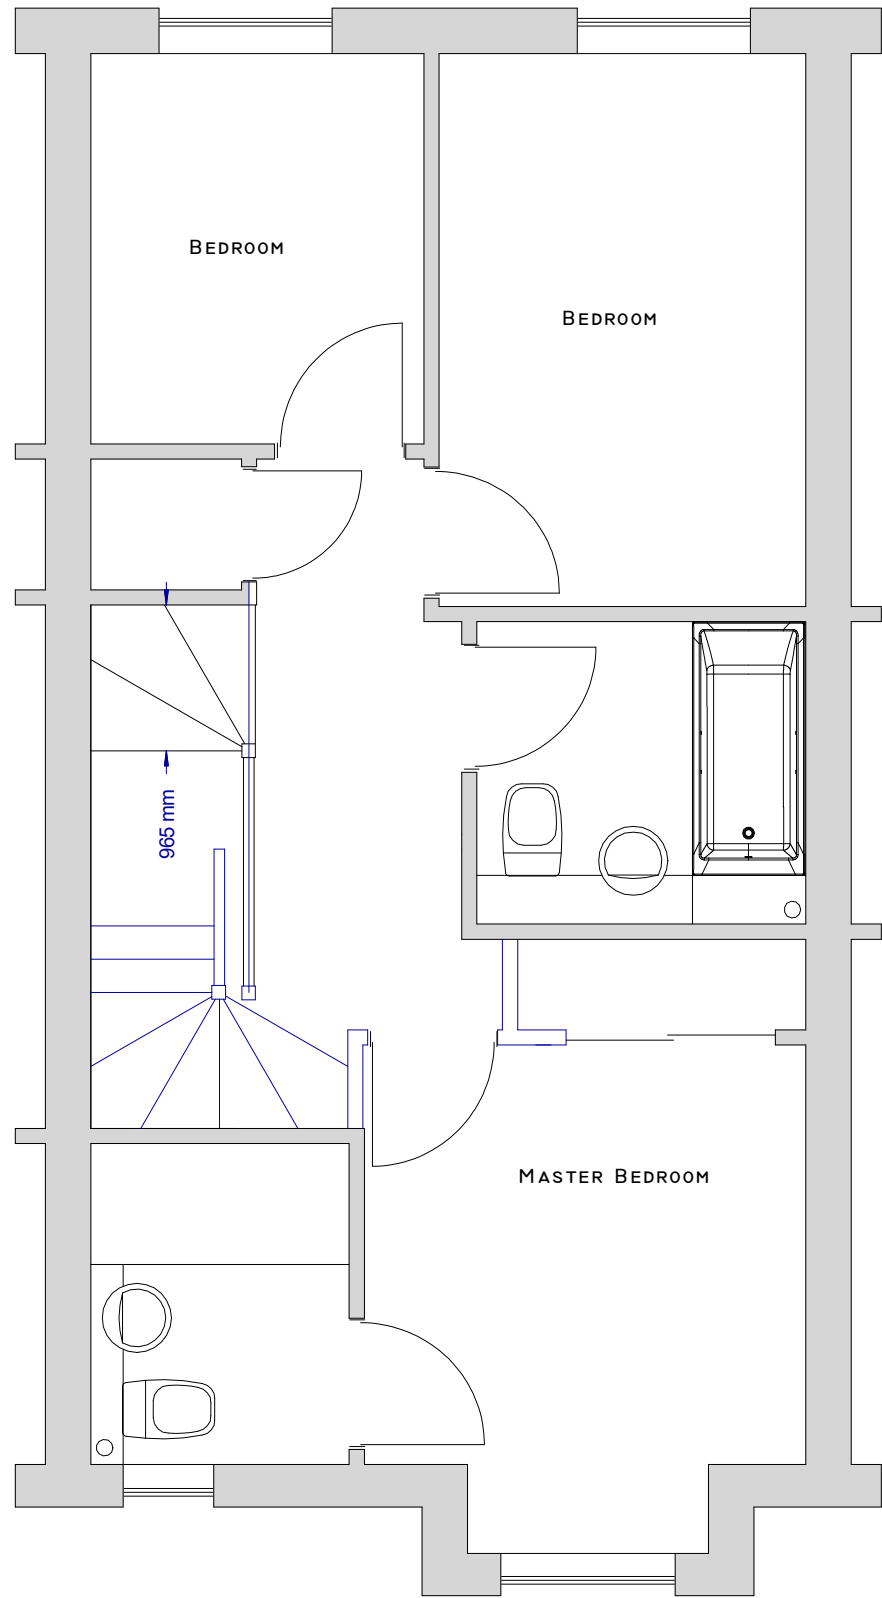

PROPOSED FIRST FLOOR

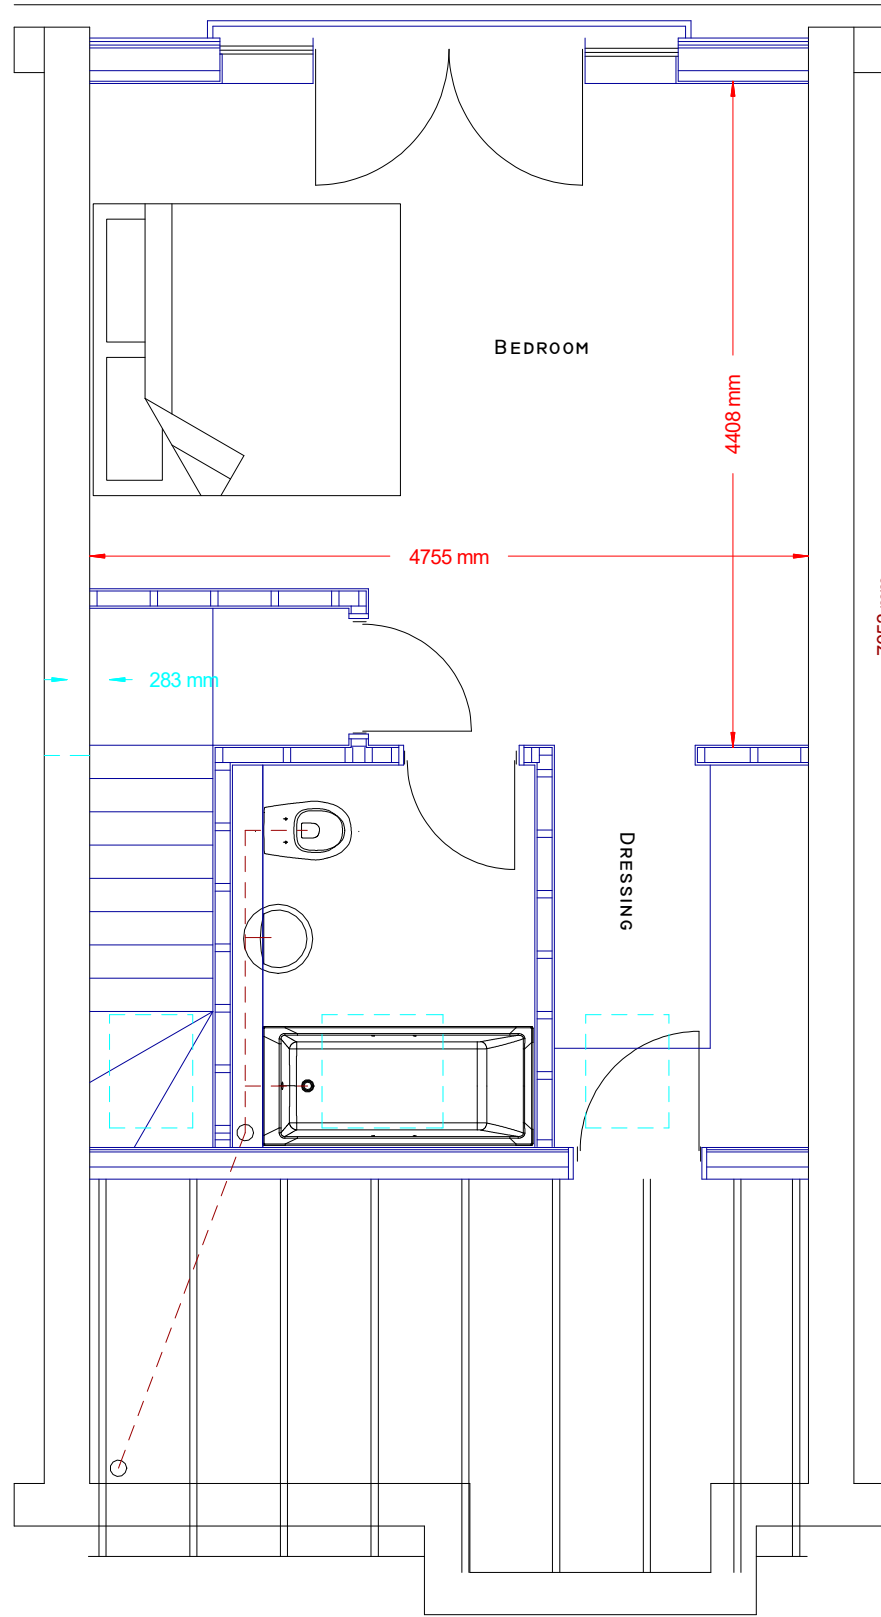

PROPOSED LOFT

57 EVERGREEN DRIVE
WEST DRAYTON



PLAN	Proposed Floor Plans
PROJECT	Loft Conversion
General Notes: 1. All dimensions to be checked on site prior to construction any discrepancies should be reported to the Highford design. 2. All drawings are subject to change without notice. Highford design reserves the right to alter the design without notice. 3. This drawing should not be used to calculate areas for the purpose of valuations. All dimensions to be checked on site by contractor and each dimension to be their responsibility. Do not scale drawing.	

DWG No
02
Rev: -

Date: May 2024
Project: 57 Evergreen Drive
Scale: 1:50 @ A2
Checked: AW
Drawing Stage: Planning
Job No: 438

HIGHFORDDESIGN
27 BELLAMY CLOSE, ICKENHAM, MIDDLESEX, UB10 8SU
email: info@highforddesign.co.uk - web: www.highforddesign.co.uk
telephone: 01895 622575 - mobile: 07557 390205