




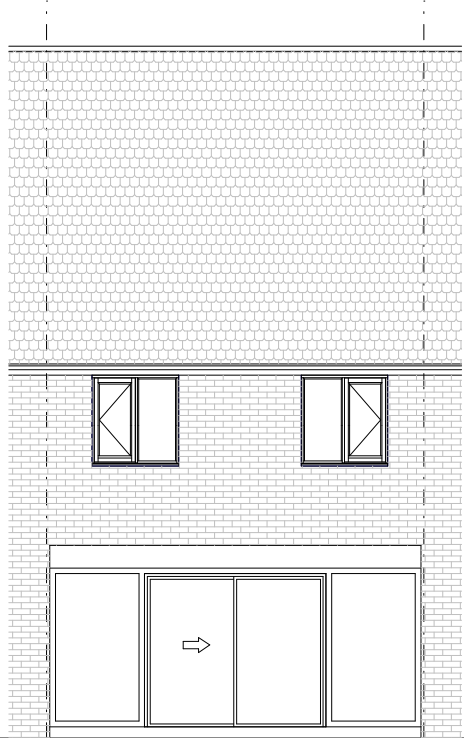


EXISTING REAR ELEVATION

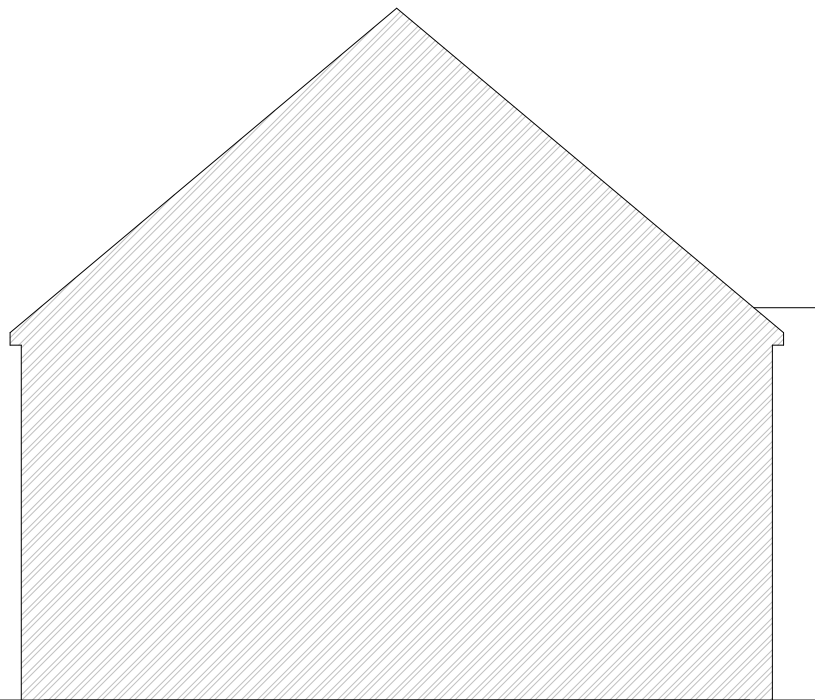

EXISTING SIDE ELEVATION

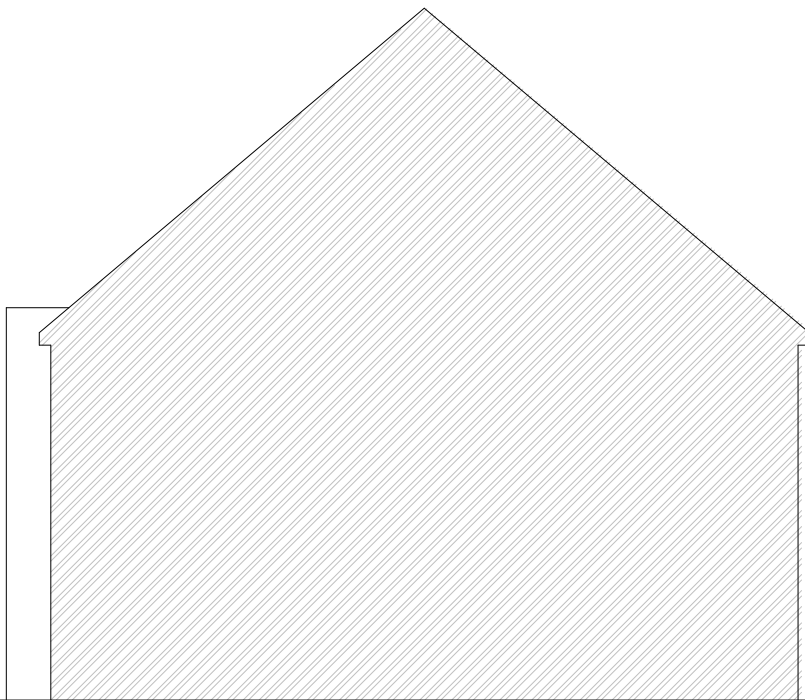


EXISTING SIDE ELEVATION

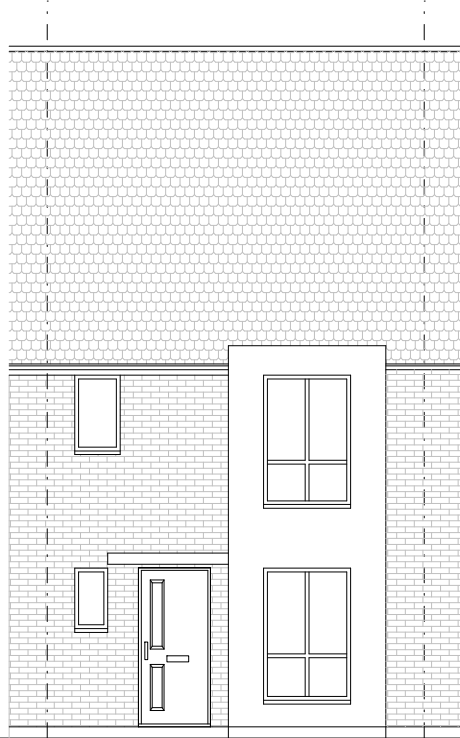


EXISTING FRONT ELEVATION




PROPOSED REAR ELEVATION

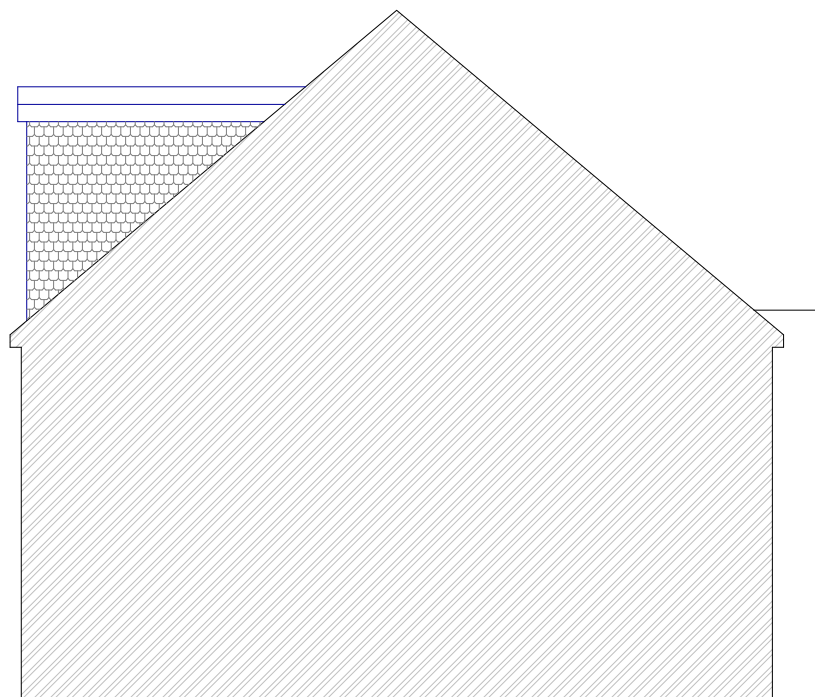

PROPOSED SIDE ELEVATION

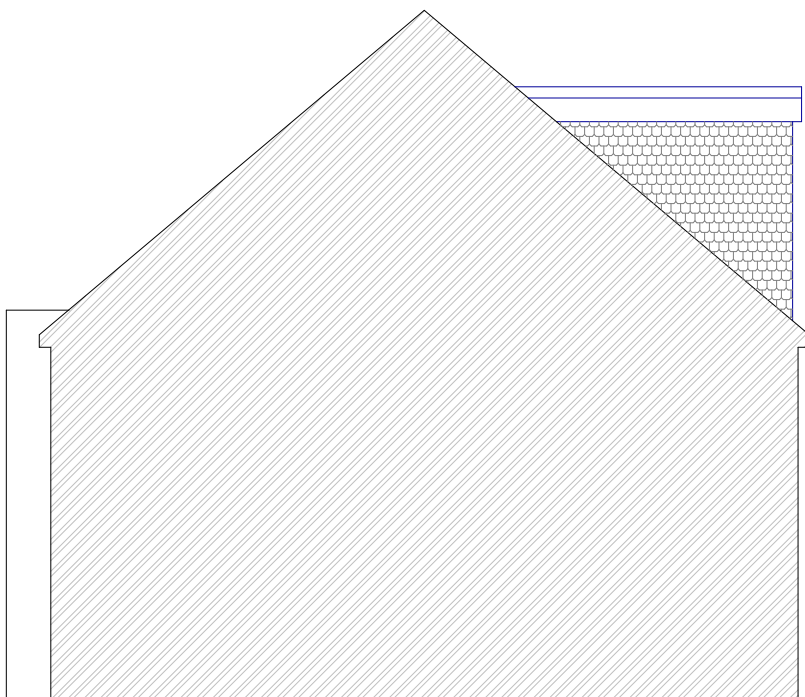

PROPOSED SIDE ELEVATION

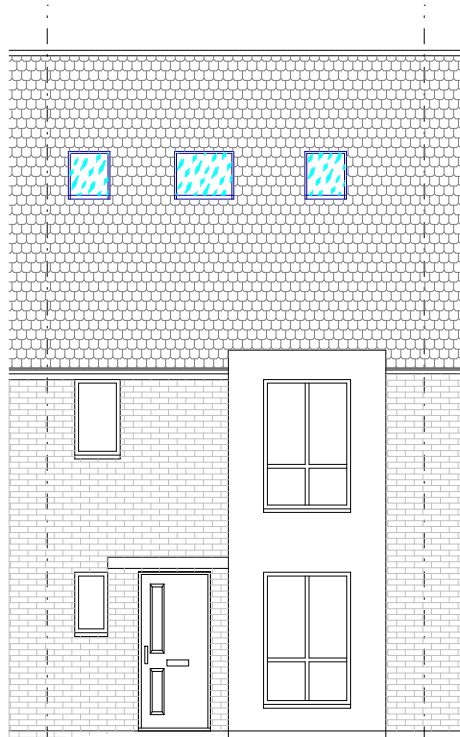

PROPOSED FRONT ELEVATION

57 EVERGREEN DRIVE  
WEST DRAYTON

SCALE BAR  
0 1m 2m 3m 4m 5m  
SCALE 1:50

PLAN  
PROJECT

Elevations  
Loft Conversion

General Notes:  
1. All dimensions to be checked on site prior to construction any discrepancies should be reported to the highest design.  
2. All drawings are indicative of architect's visual requirements only and show design intent only.  
3. All work to be completed in accordance with the Building Regulations and all relevant standards.  
DWG No:  
**04**  
Rev: -

Date: May 2024  
Project: 57 Evergreen Drive  
Scale: 1:100 @ A2  
Checked: AW  
Drawing Stage: Planning  
Job No: 438

**HIGHFORDDESIGN**  
27 BELLAMY CLOSE, ICKENHAM, MIDDLESEX, UB10 8SJ  
email: info@highforddesign.co.uk - web: www.highforddesign.co.uk  
telephone: 01895 622575 - mobile: 07557 390205