




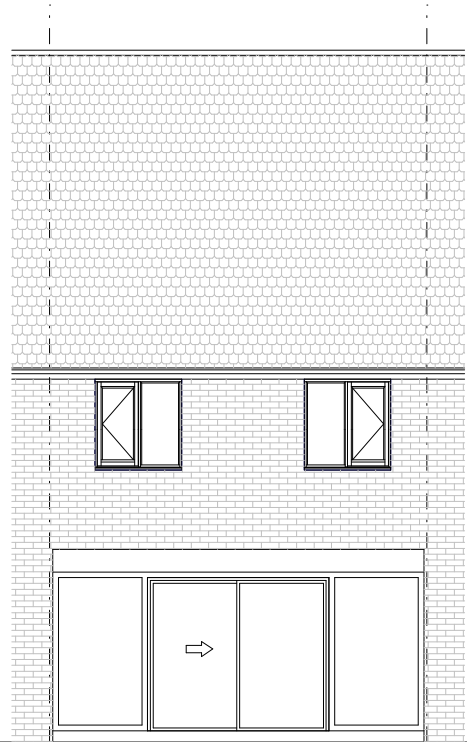


EXISTING REAR ELEVATION

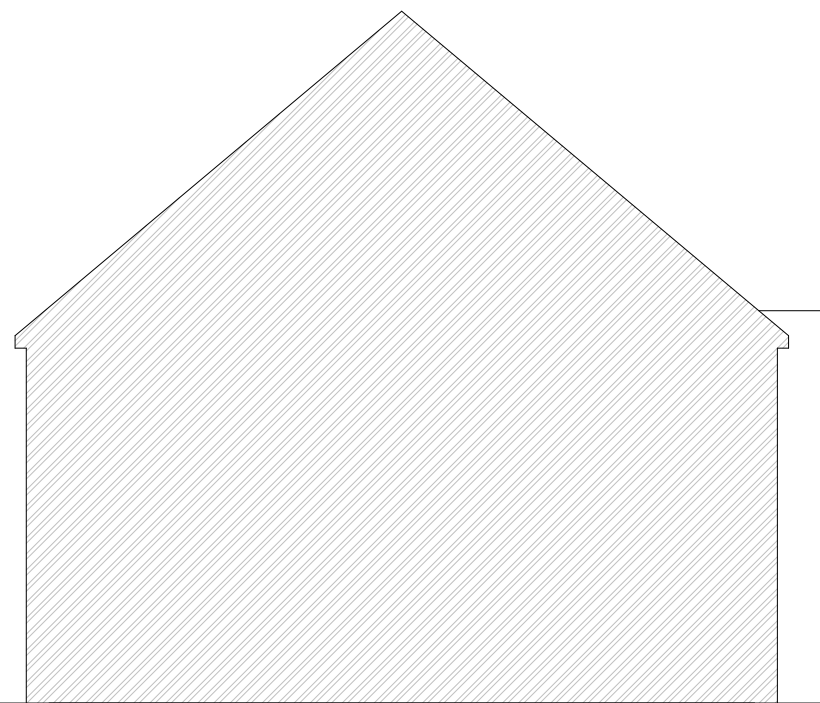

EXISTING SIDE ELEVATION

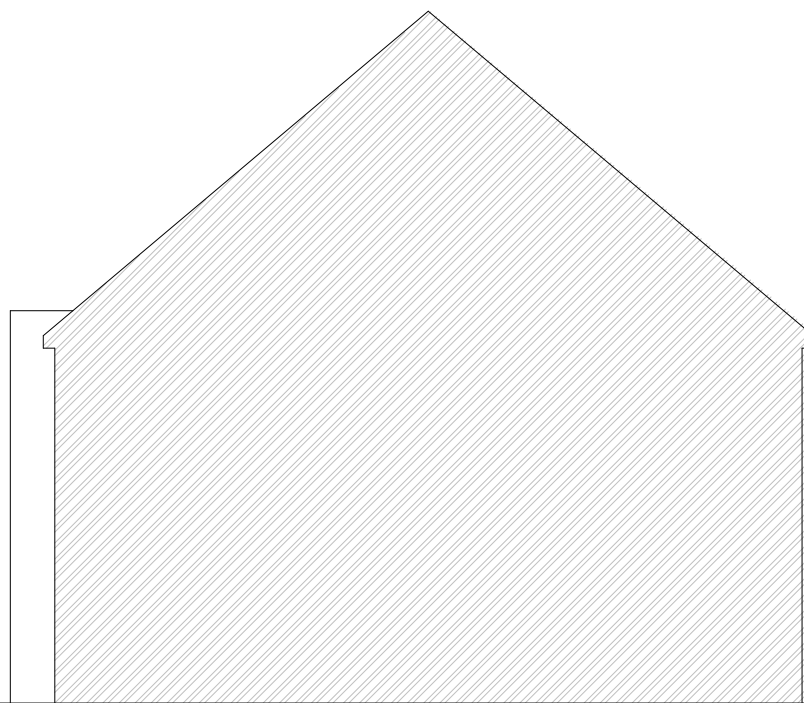


EXISTING SIDE ELEVATION

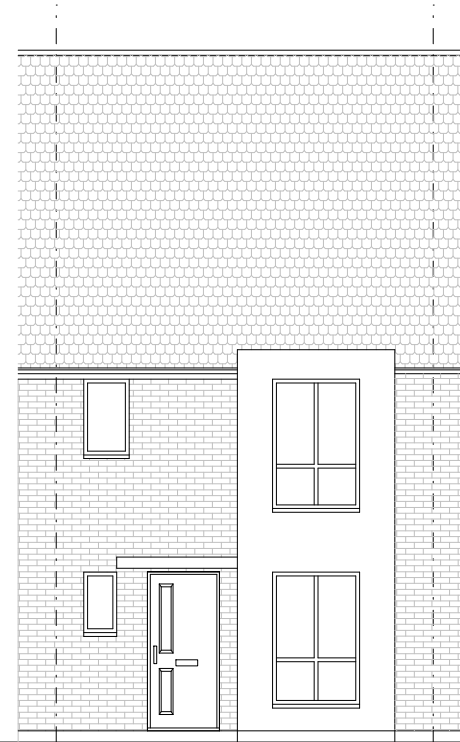


EXISTING FRONT ELEVATION



PROPOSED REAR ELEVATION

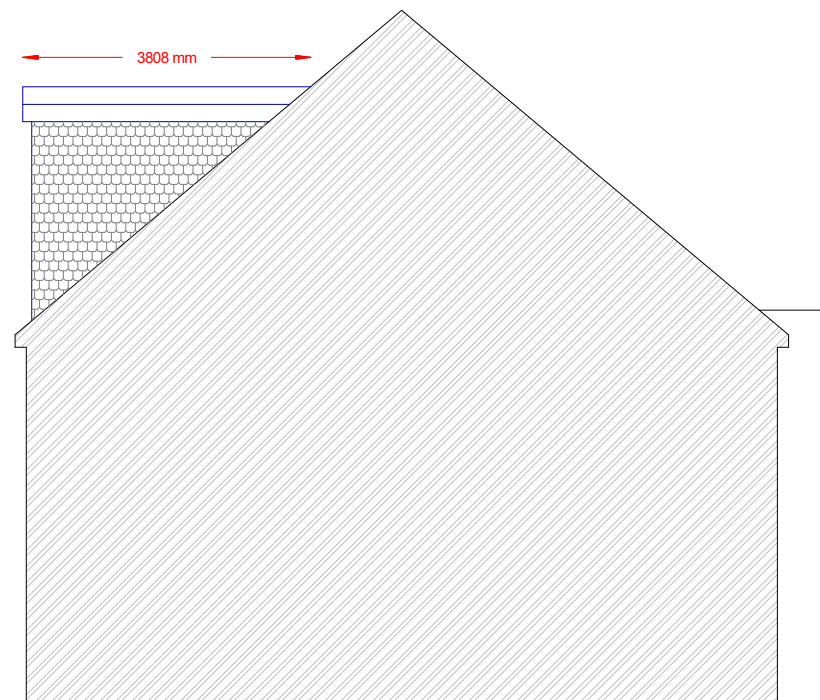

PROPOSED SIDE ELEVATION

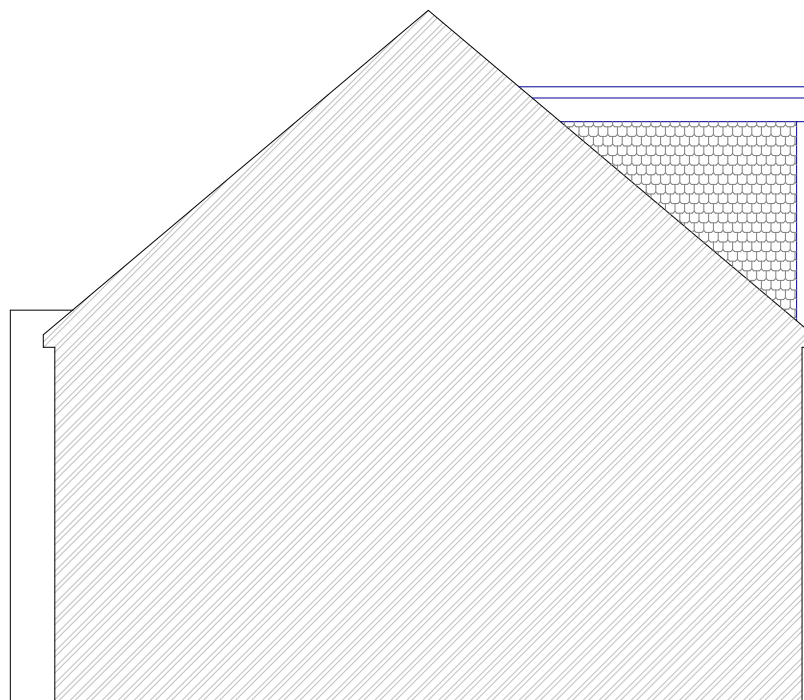

PROPOSED SIDE ELEVATION



PROPOSED FRONT ELEVATION

DORMER VOLUME 25.91M³

57 EVERGREEN DRIVE
WEST DRAYTON

SCALE BAR
0 1m 2m 3m 4m 5m
SCALE 1:50

PLAN

PROJECT

Elevations

Loft Conversion

General Notes:
1. All dimensions to be checked on site prior to construction any discrepancies should be reported to the highest design.
2. All drawings are indicative of architect's visual requirements only and show design intent only.
3. All work to be completed during the period of the drawings and any variations should be checked on site for setting out.
DWG No.

04
Rev: -

Date: May 2024
Project: 57 Evergreen Drive
Scale: 1:100 @ A2
Checked: AW
Drawing Stage: Planning
Job No: 438

HIGHFORDDESIGN
27 BELLAMY CLOSE, ICKENHAM, MIDDLESEX, UB10 8SJ
email: info@highforddesign.co.uk - web: www.highforddesign.co.uk
telephone: 01895 622575 - mobile: 07557 390205