

CLIENT:
Dwight Daniel

ADDRESS:

50 Appletree Avenue West Drayton London UB7
8BY

DATE:

07/06/2024

DRAWING SHEET SIZE:
A3


DRAWING NUMBER:


REVISION: C
04/09/2024

This drawing is confidential and is property of
Practical Foundations.
© Copyright
All dimensions in millimeters unless otherwise stated



Three vertical scale bars are shown, each consisting of a black and white checkered pattern, a solid black section, and a white section with horizontal markings. The scales are 1:25, 1:50, and 1:100.


- Scale 1:25:** The solid black section is 1 unit high, and the white section is 2 units high, totaling 3 units. The '1' is at the bottom of the black section, and the '2m' is at the top of the white section.
- Scale 1:50:** The solid black section is 1 unit high, and the white section is 4 units high, totaling 5 units. The '1' is at the bottom of the black section, and the '4m' is at the top of the white section.
- Scale 1:100:** The solid black section is 2 units high, and the white section is 2 units high, totaling 4 units. The '2' is at the bottom of the black section, and the '5m' is at the top of the white section.

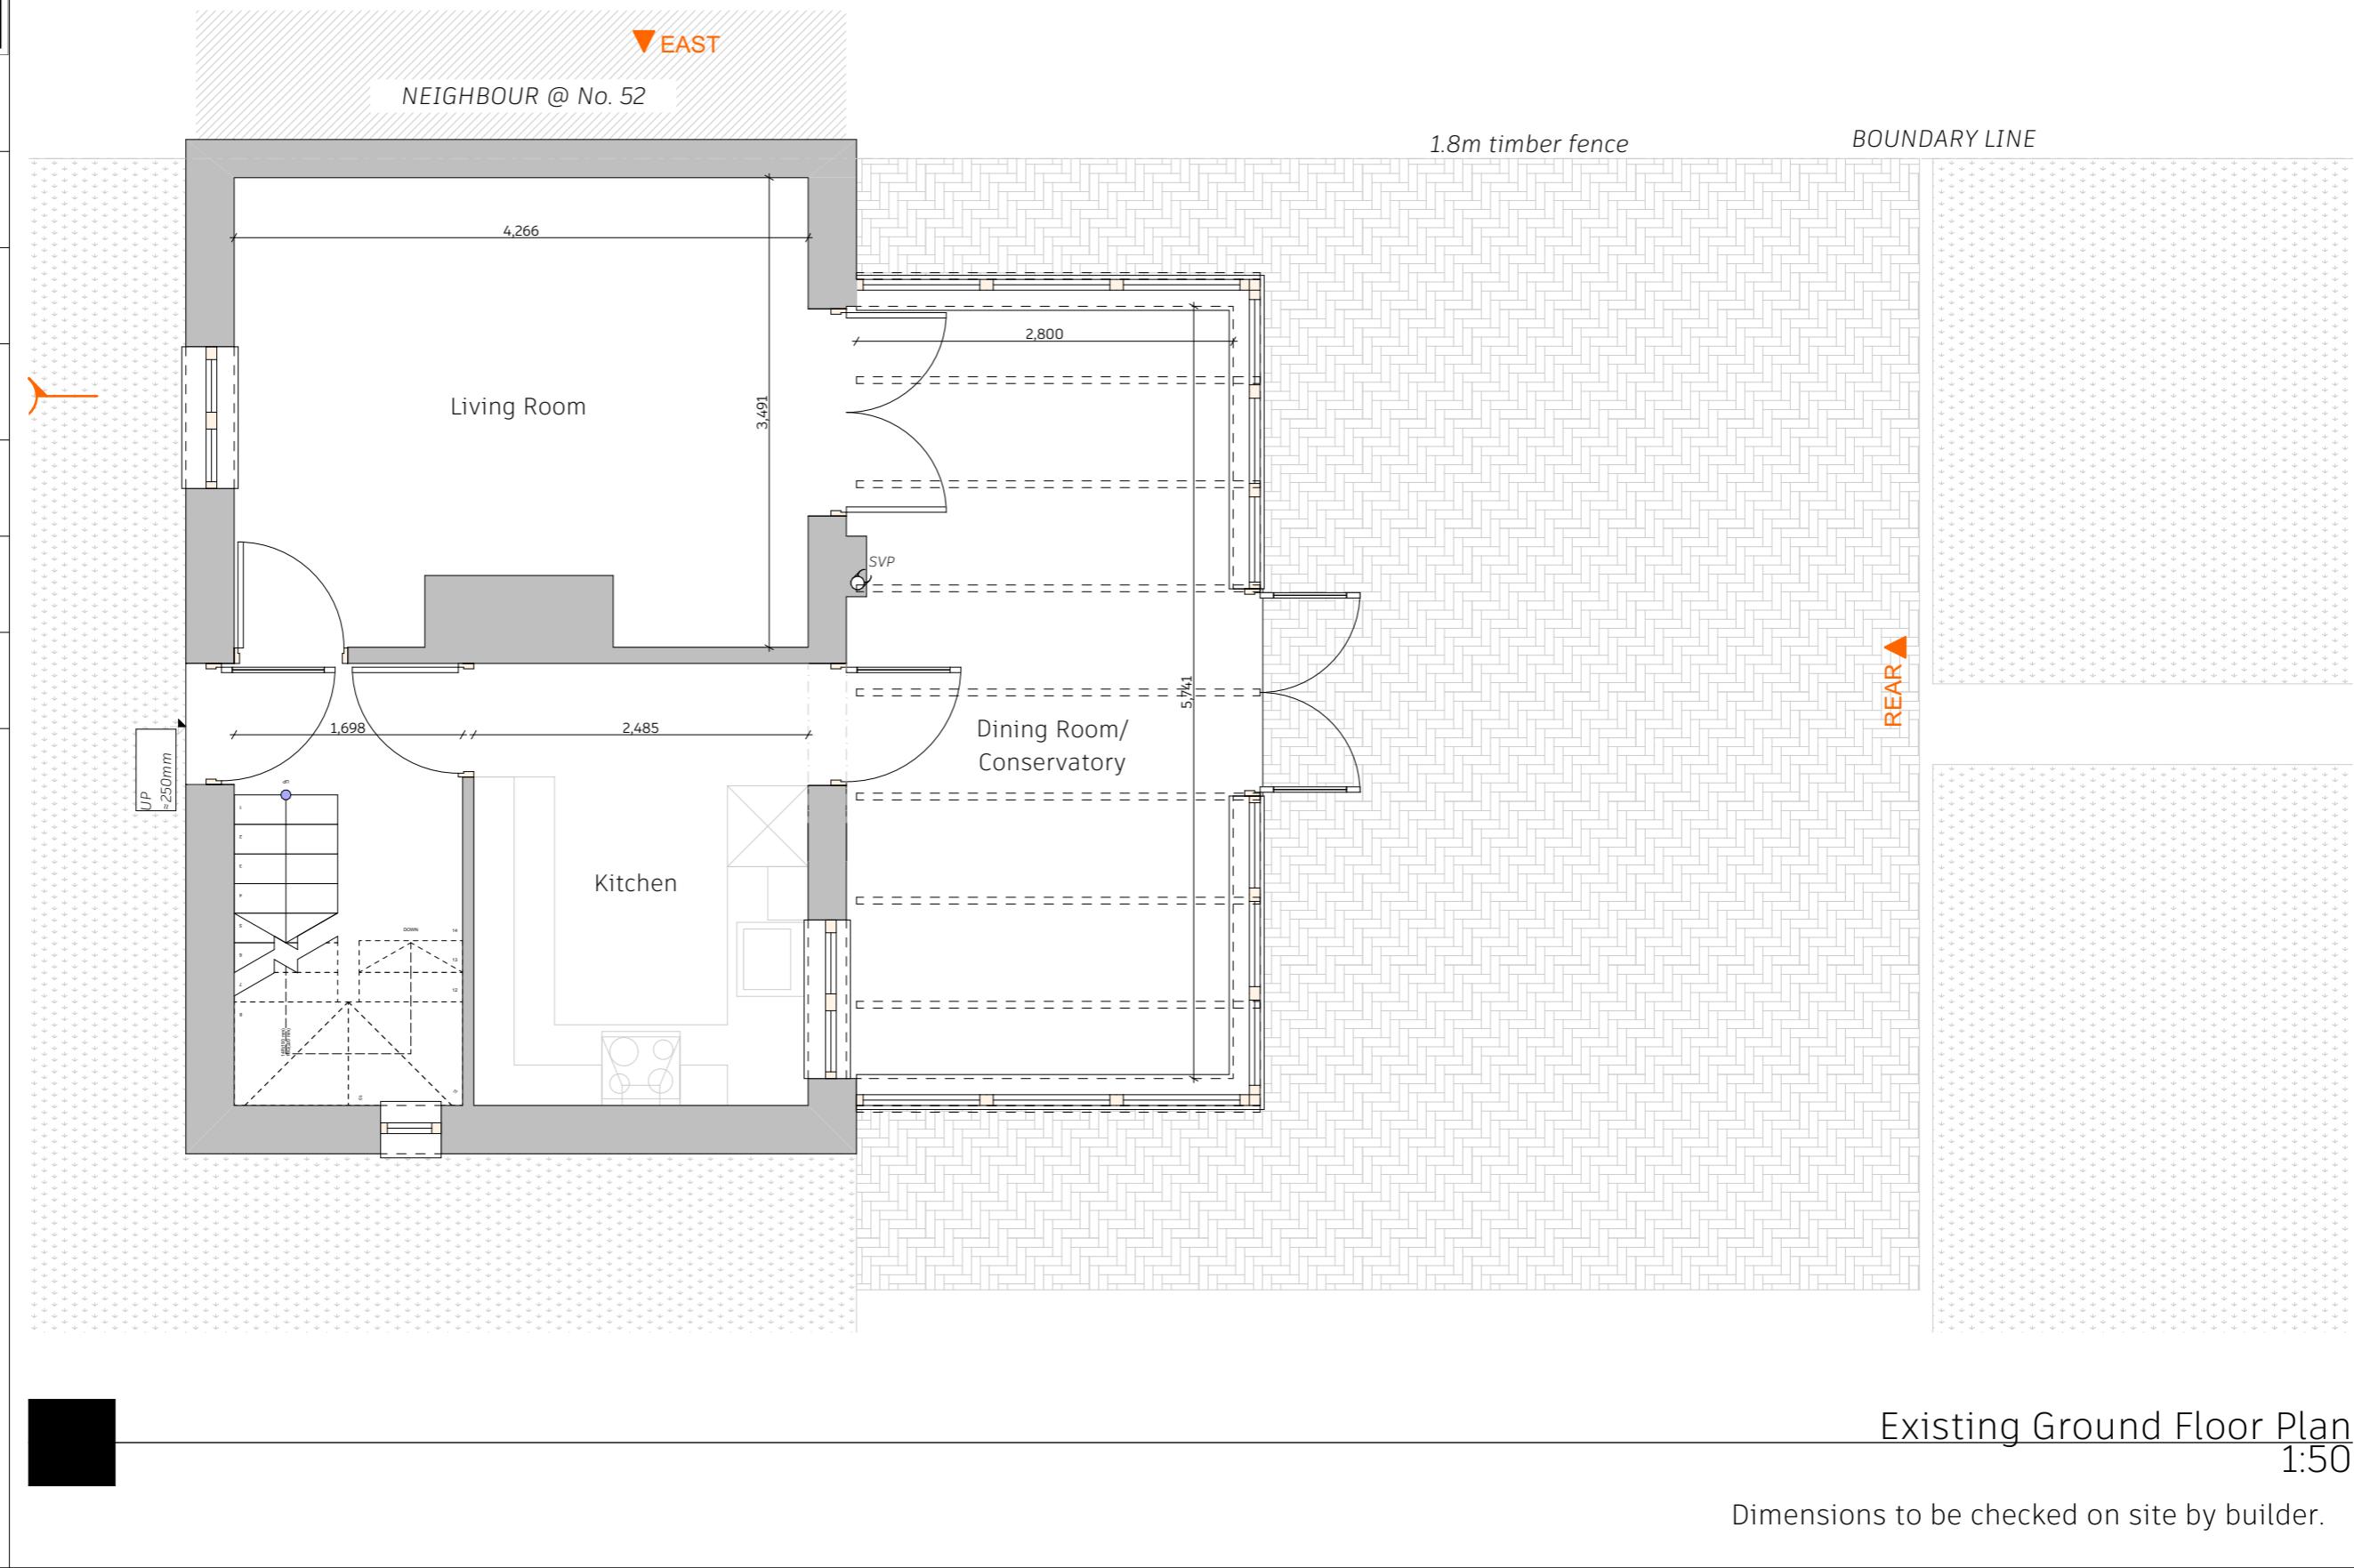

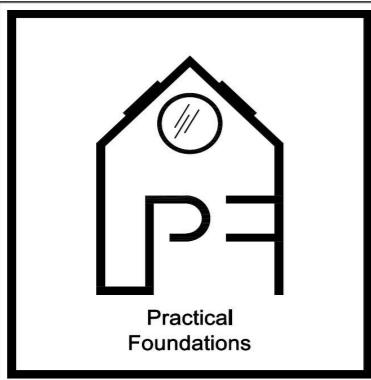



CLIENT:	Dwight Daniel
ADDRESS:	50 Appletree Avenue West Drayton London UB7 8BY
DATE:	07/06/2024
DRAWING SHEET SIZE:	A3
DRAWING NUMBER:	1514 REV D NEW DESIGN - 02
REVISION:	C 04/09/2024 Ivan Sapov
This drawing is confidential and is property of Practical Foundations. © Copyright All dims. are in millimeters unless otherwise stated.	

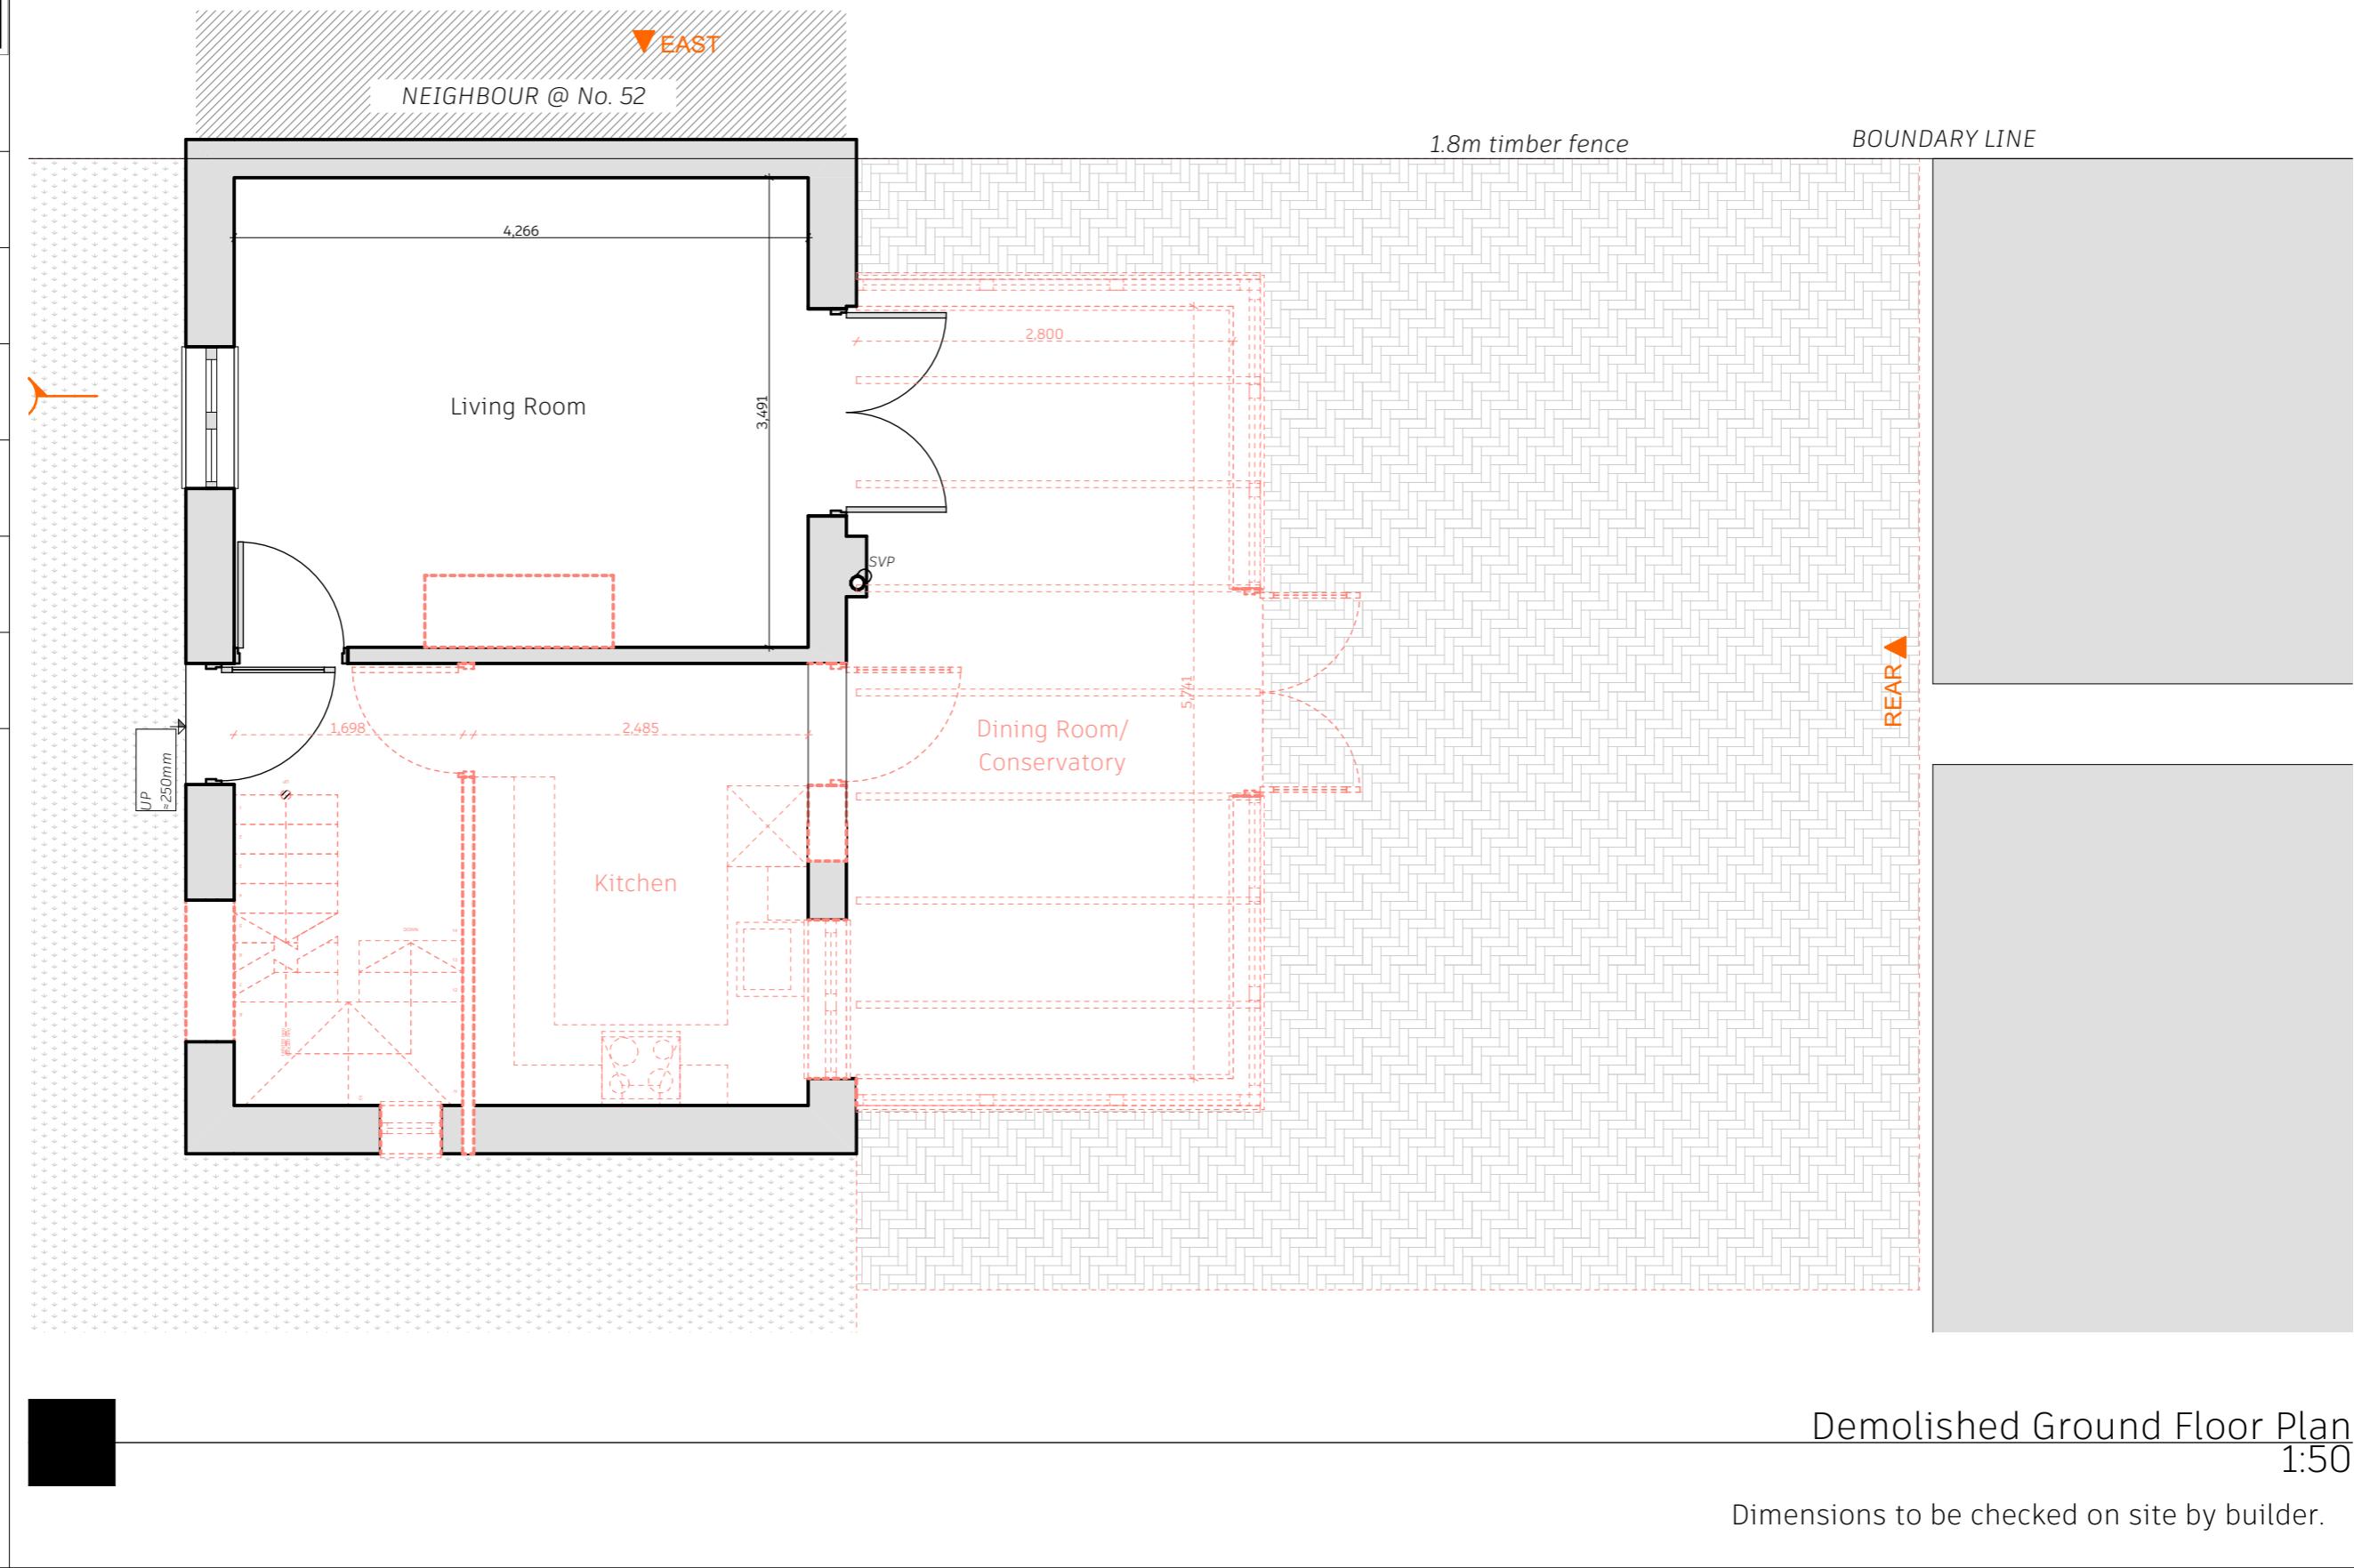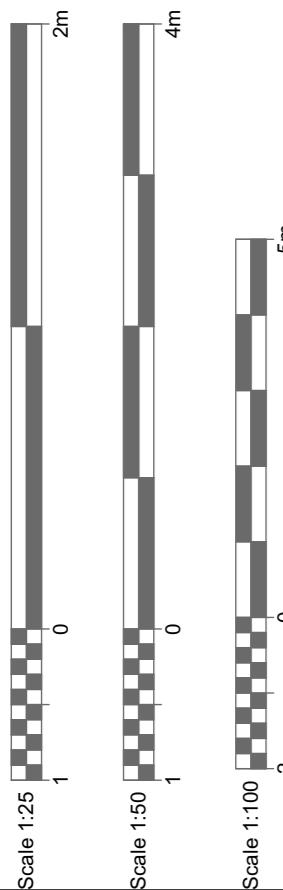


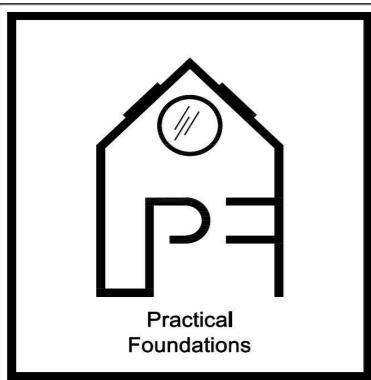



CLIENT:	Dwight Daniel
ADDRESS:	50 Appletree Avenue West Drayton London UB7 8BY
DATE:	07/06/2024
DRAWING SHEET SIZE:	A3
DRAWING NUMBER:	1514 REV D NEW DESIGN - 03
REVISION: C	04/09/2024 Ivan Sapov

This drawing is confidential and is property of Practical Foundations.
© Copyright
All dims. are in millimeters unless otherwise stated.

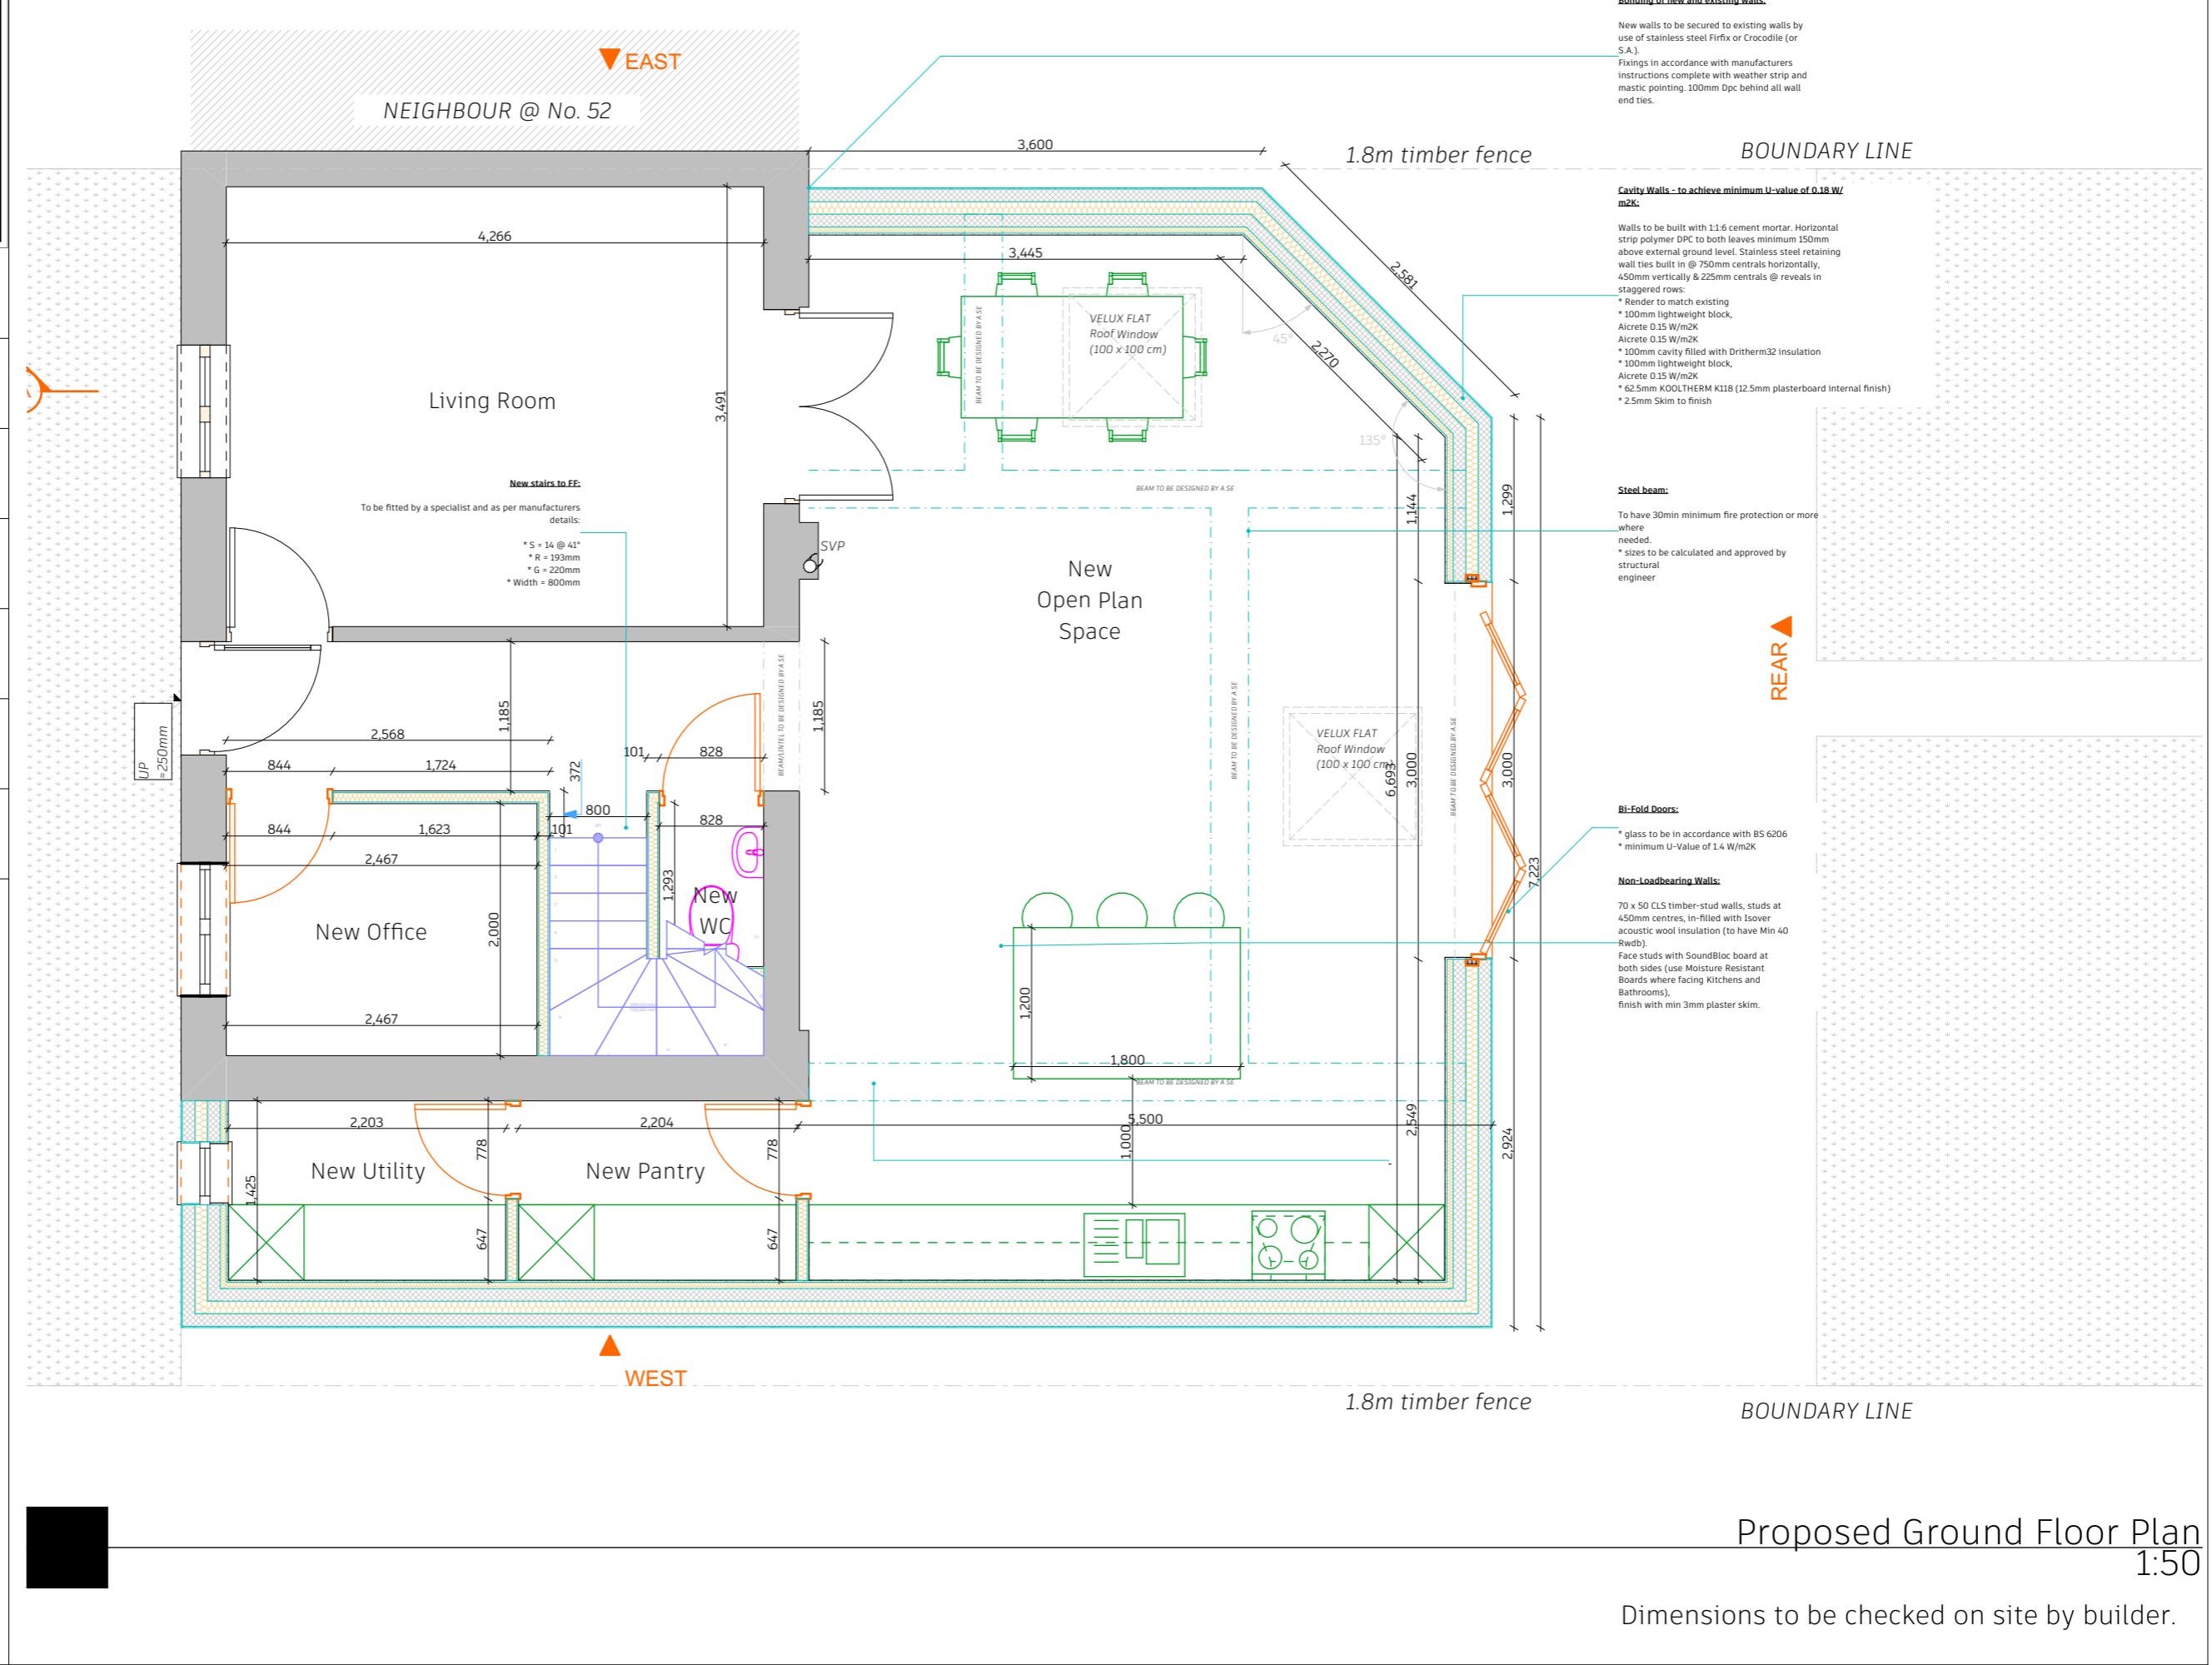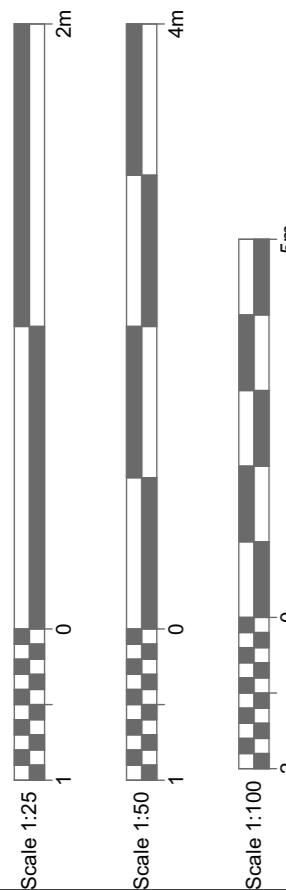

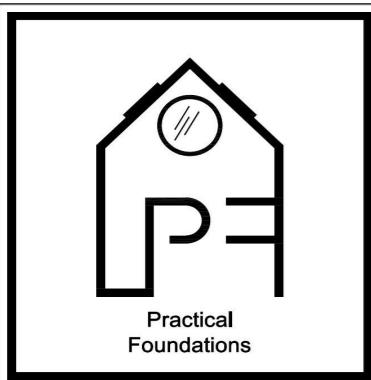


CLIENT:	Dwight Daniel
ADDRESS:	50 Appletree Avenue West Drayton London UB7 8BY
DATE:	07/06/2024
DRAWING SHEET SIZE:	A3
DRAWING NUMBER:	1514 REV D NEW DESIGN - 04
REVISION:	C 04/09/2024 Ivan Sapov
This drawing is confidential and is property of Practical Foundations. © Copyright All dims. are in millimeters unless otherwise stated.	

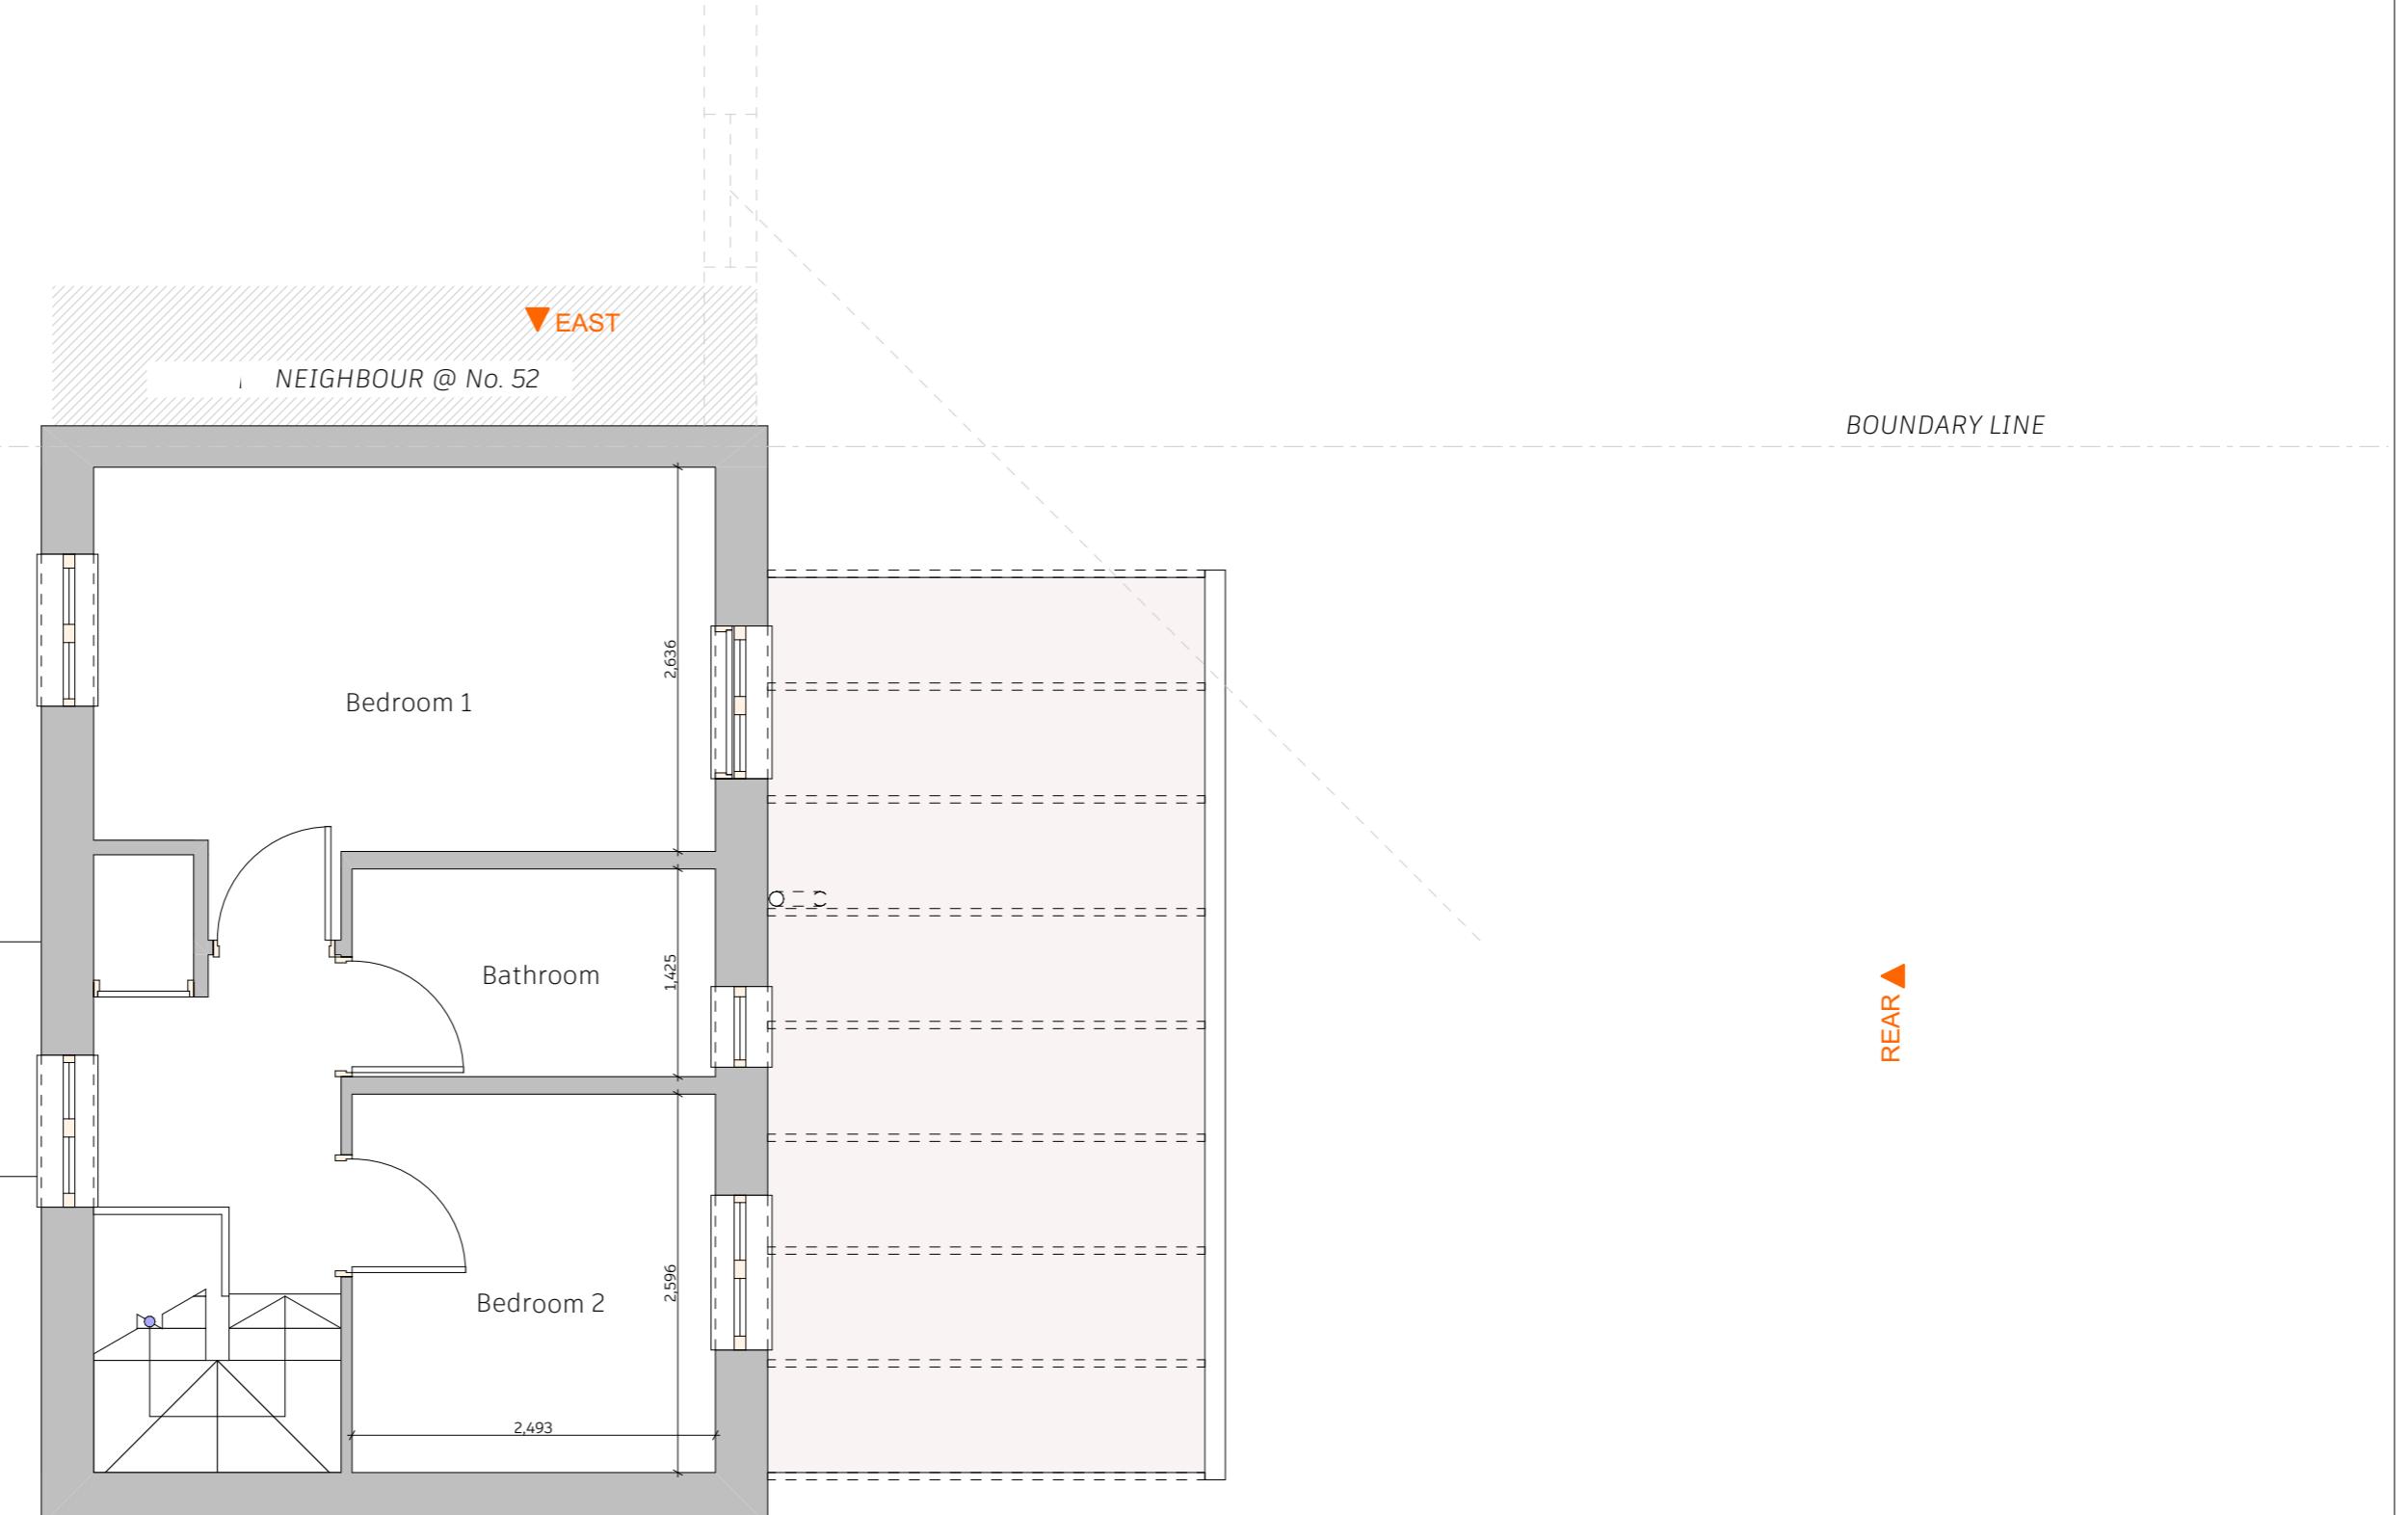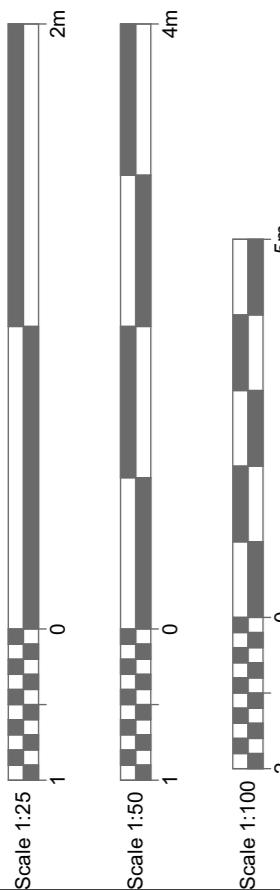

Existing First Floor Plan
1:50

Dimensions to be checked on site by builder.

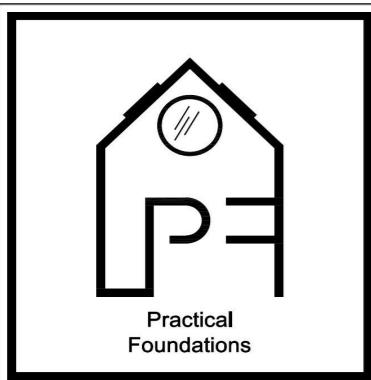

CLIENT:
Dwight Daniel

ADDRESS:
50 Appletree Avenue West Drayton London UB7 8BY



DATE:
07/06/2024


DRAWING SHEET SIZE:
A3

DRAWING NUMBER:
1514 REV D NEW DESIGN - 05



REVISION: C
04/09/2024
Ivan Sapov


This drawing is confidential and is property of
Practical Foundations.
© Copyright
All dims. are in millimeters unless otherwise stated.

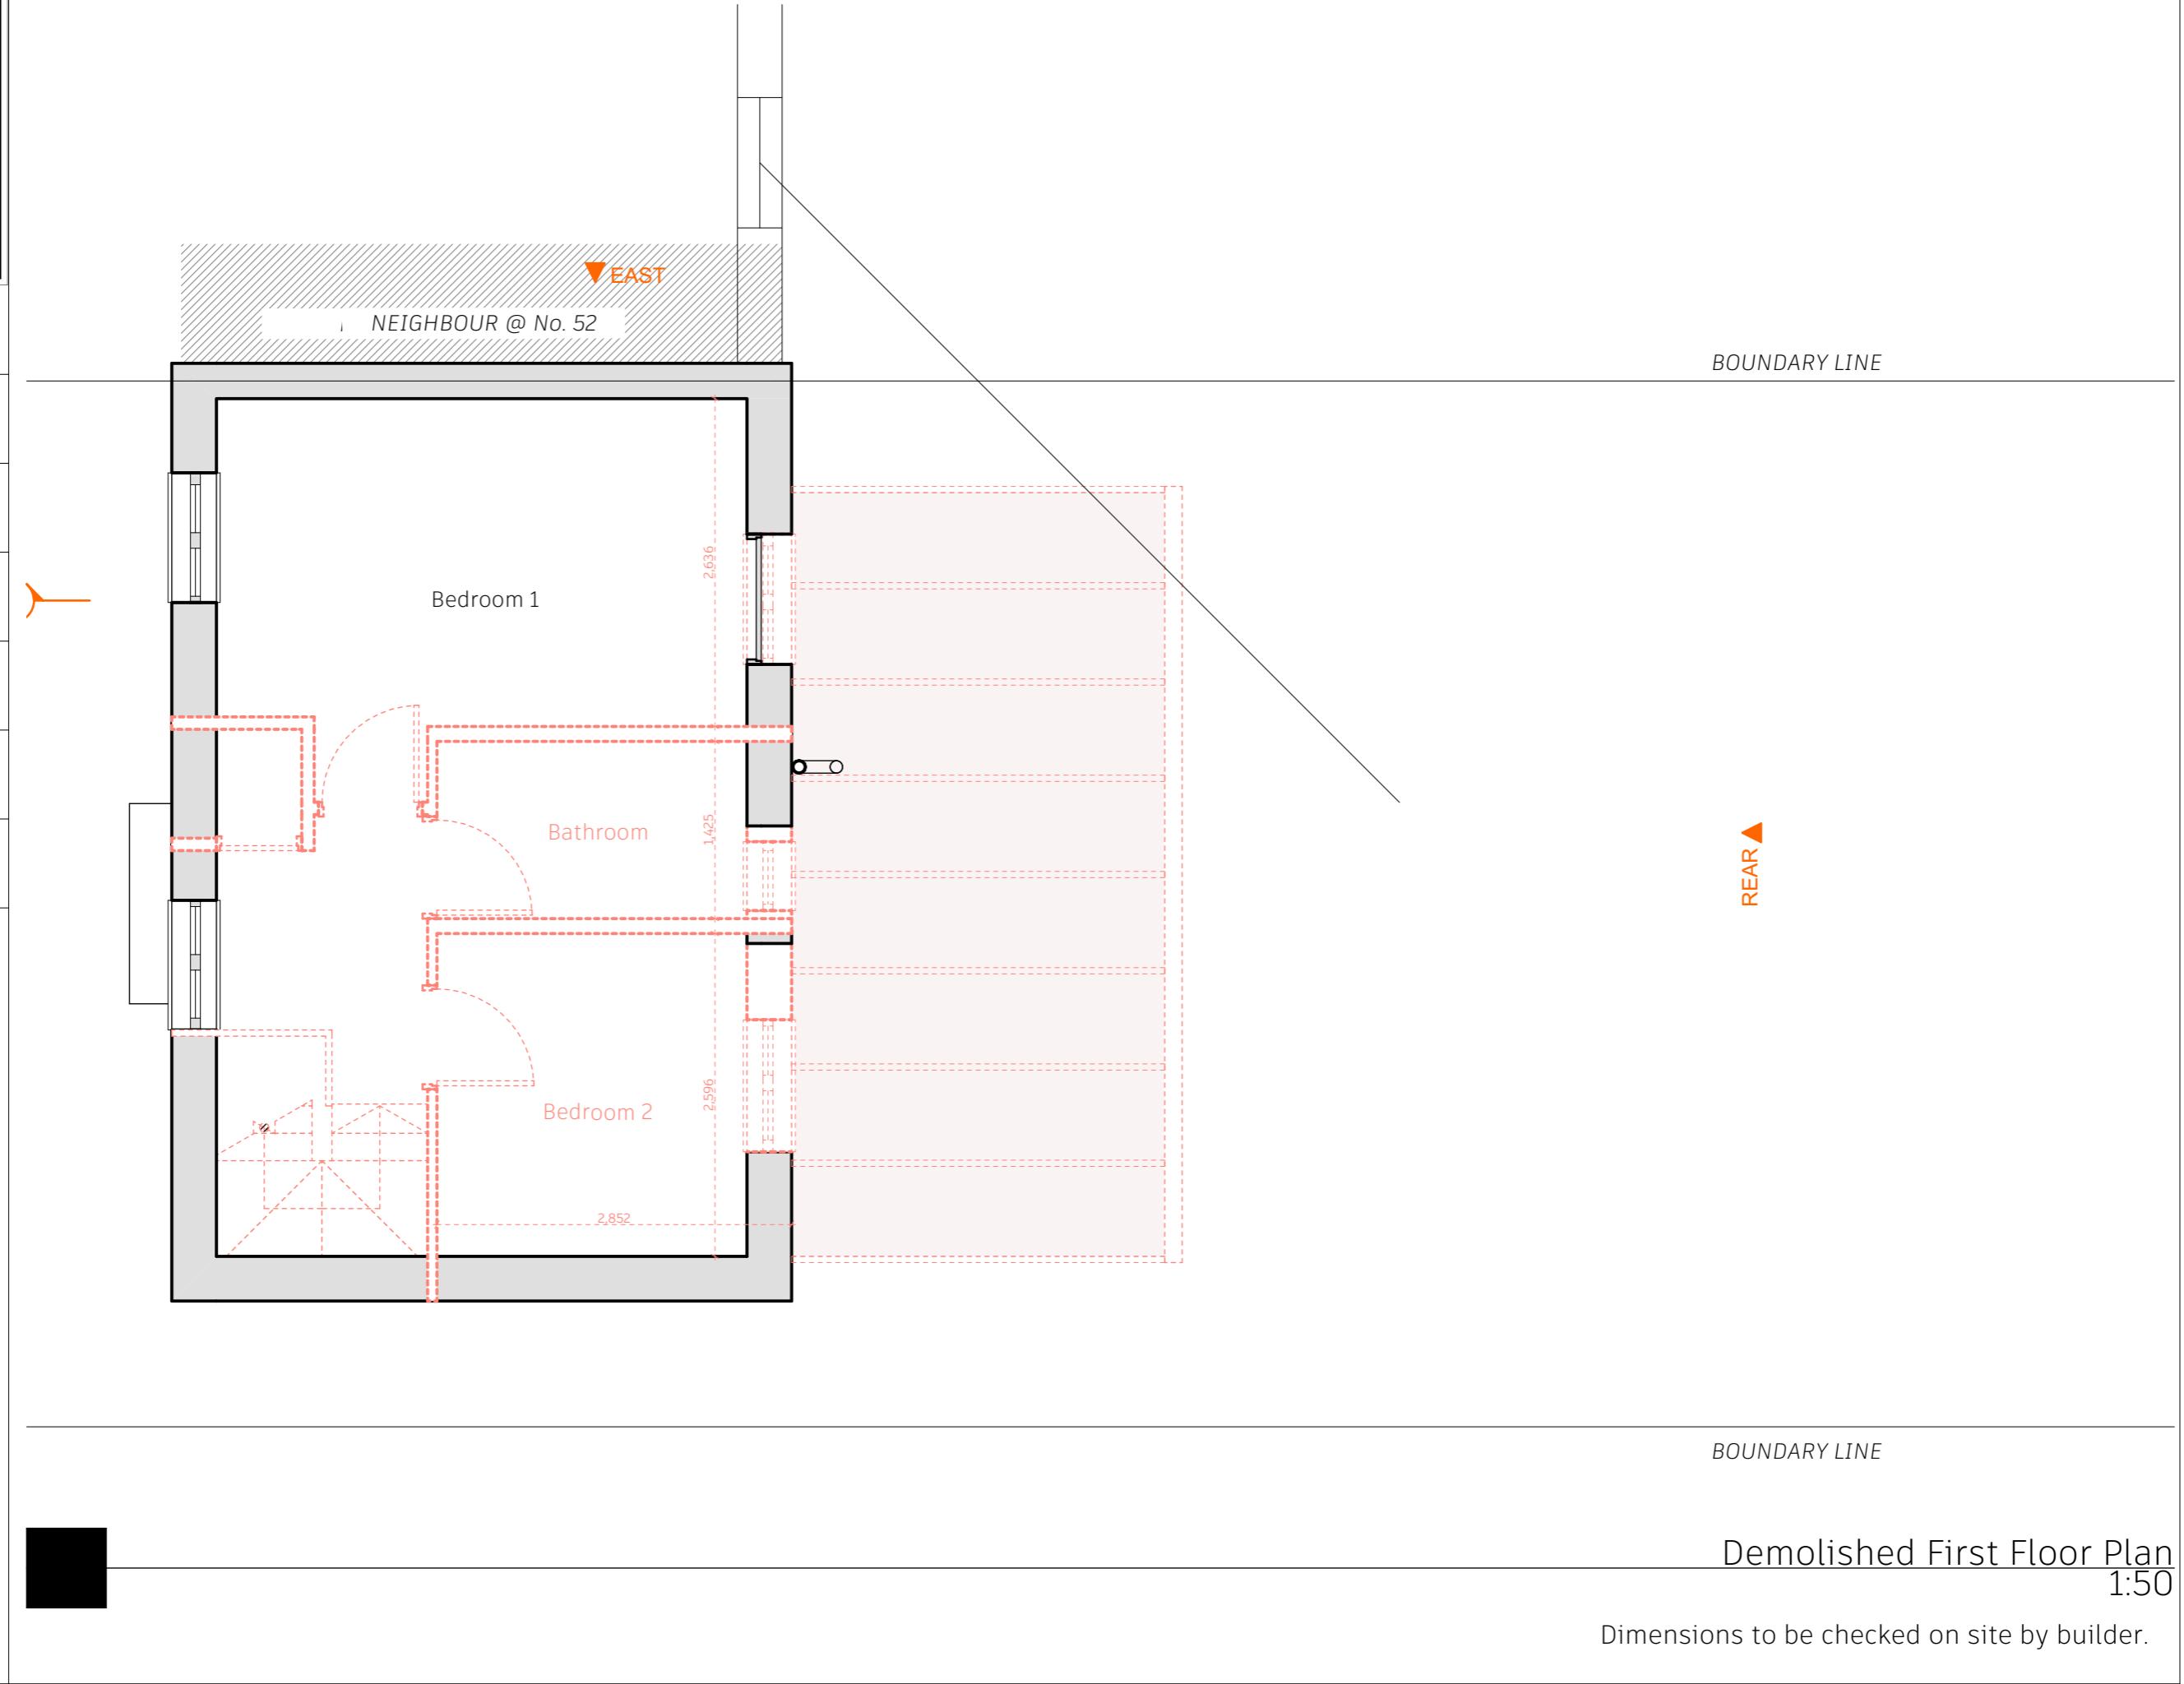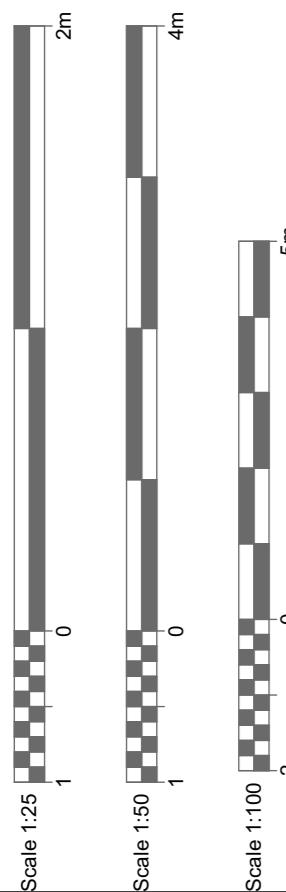

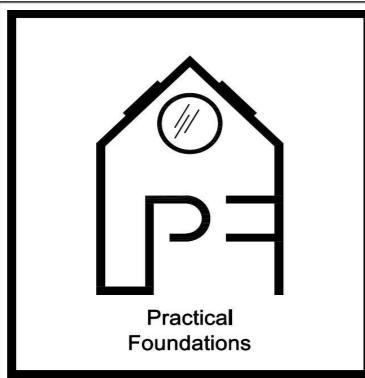



CLIENT:	Dwight Daniel
ADDRESS:	50 Appletree Avenue West Drayton London UB7 8BY
DATE:	07/06/2024
DRAWING SHEET SIZE:	A3
DRAWING NUMBER:	1514 REV D NEW DESIGN - 06
REVISION: C	04/09/2024 Ivan Sapov
This drawing is confidential and is property of Practical Foundations. © Copyright	
All dims. are in millimeters unless otherwise stated.	

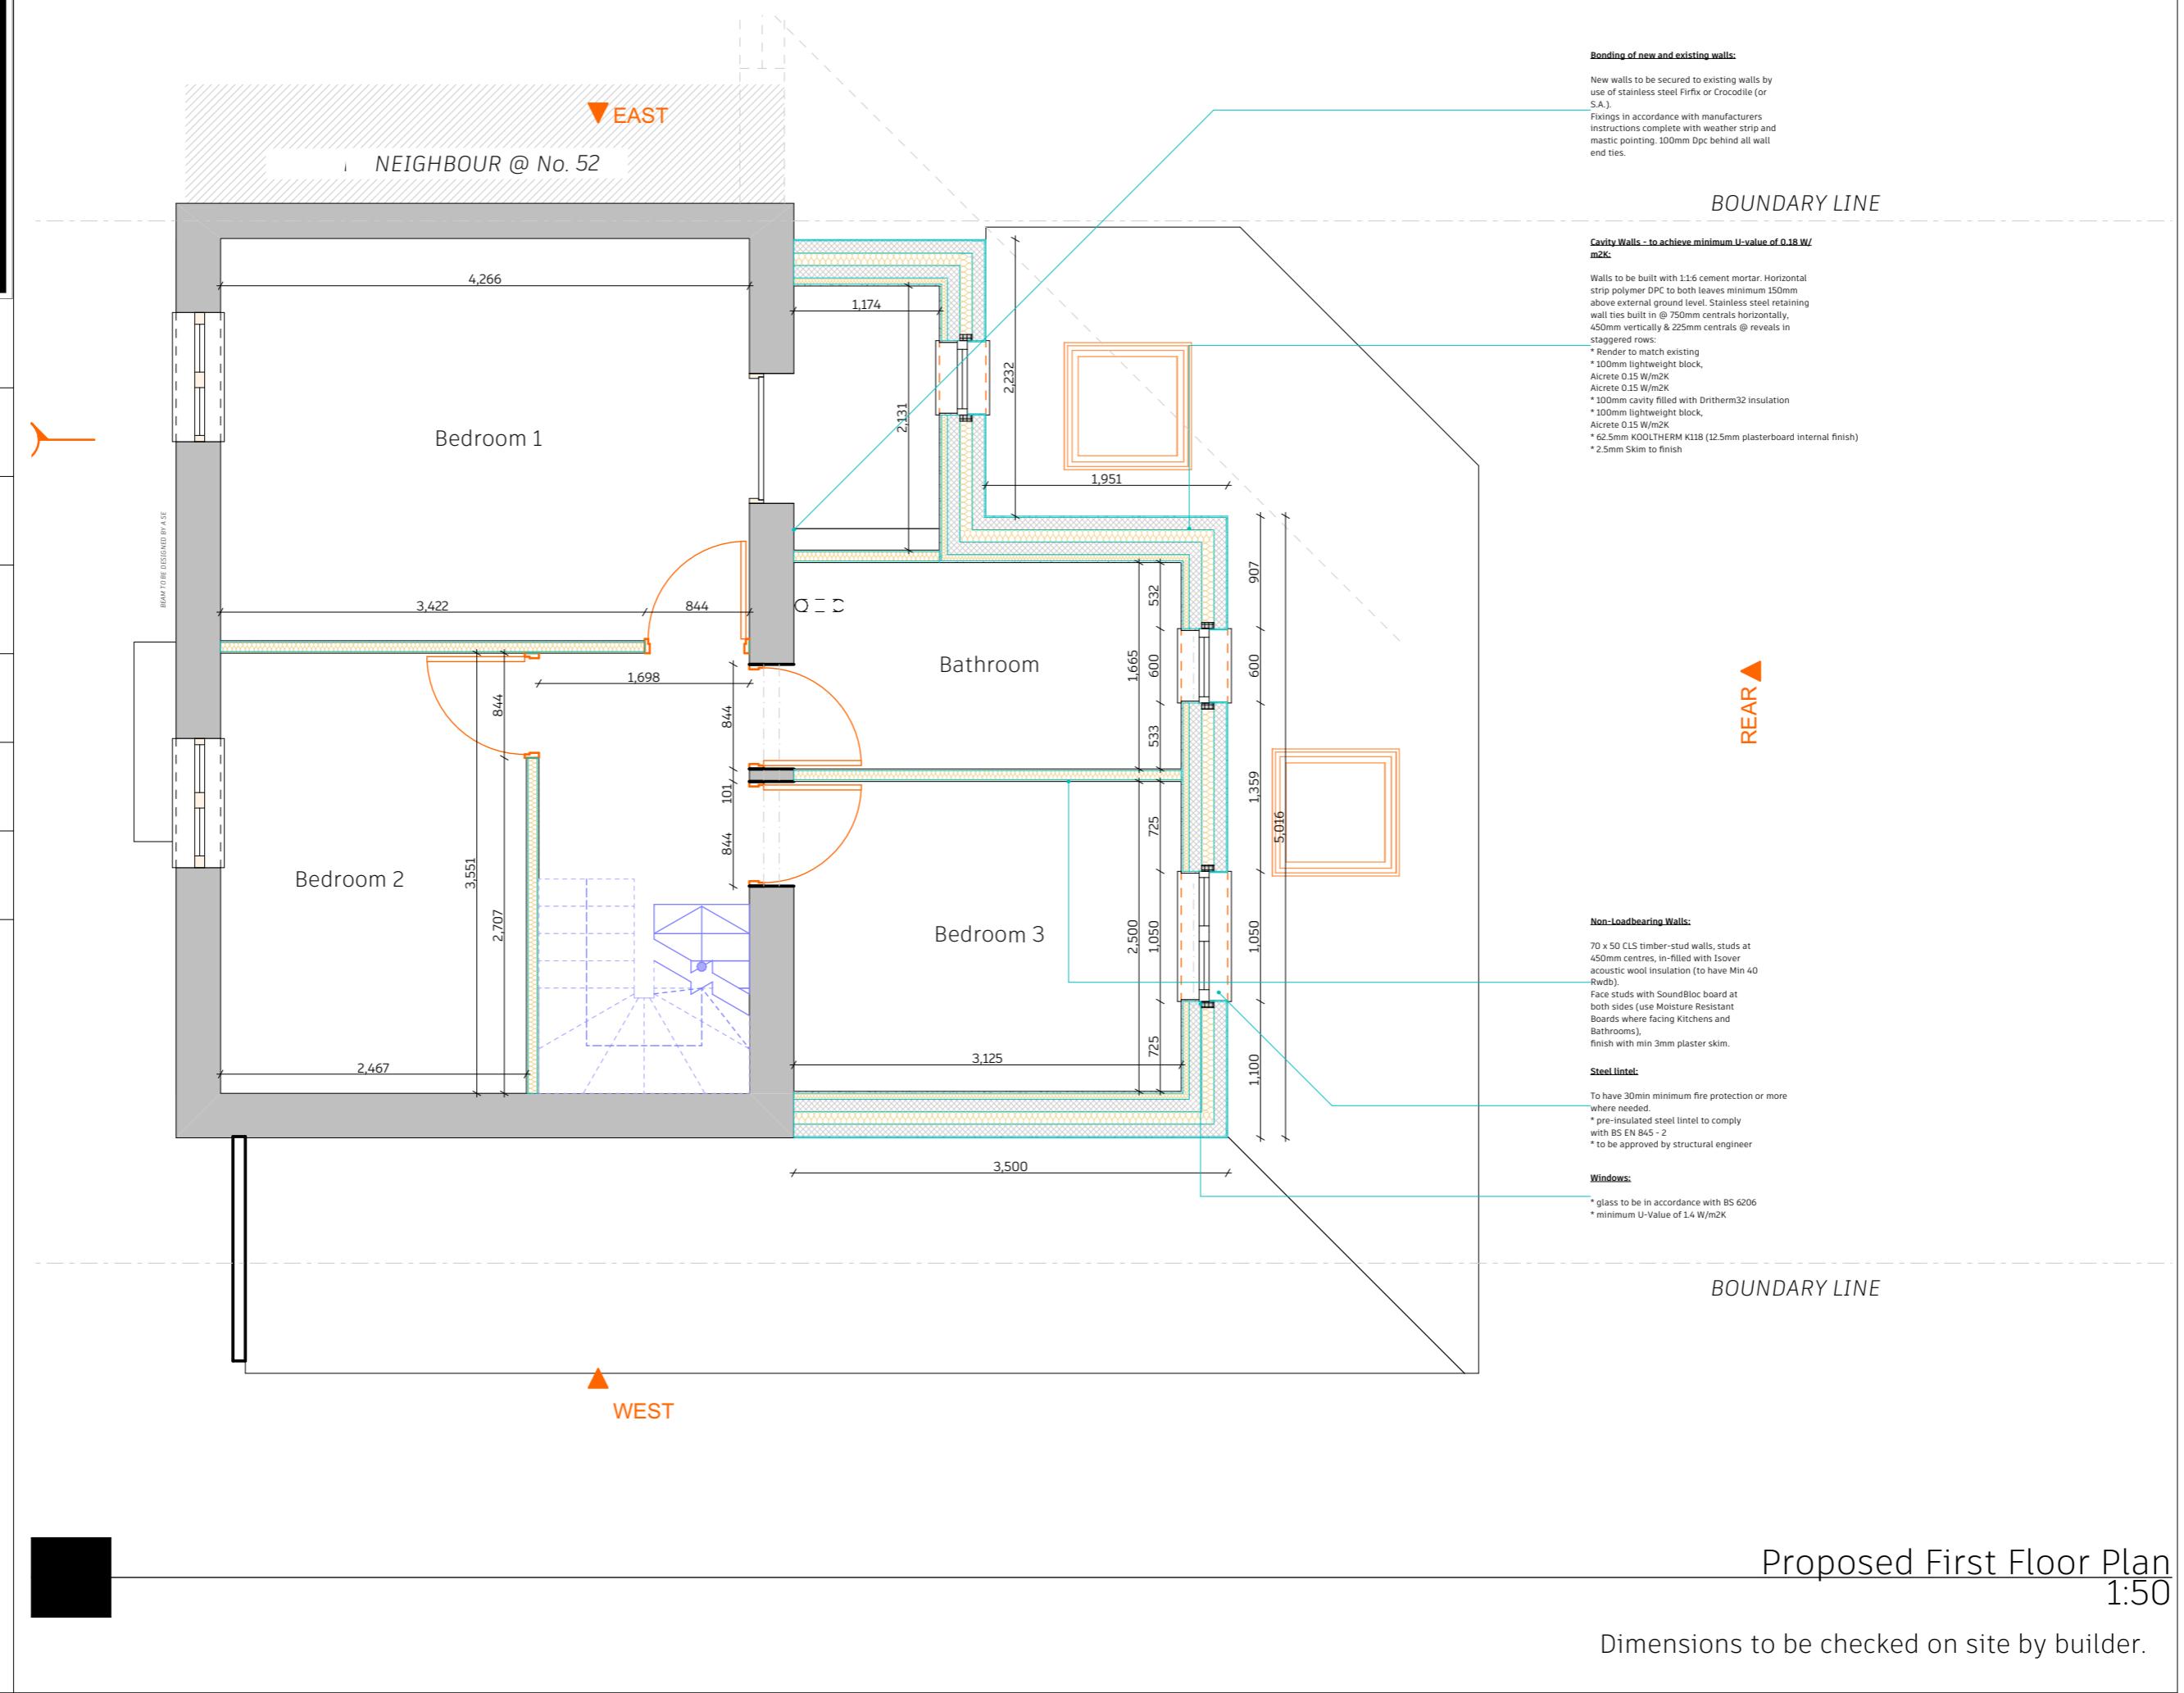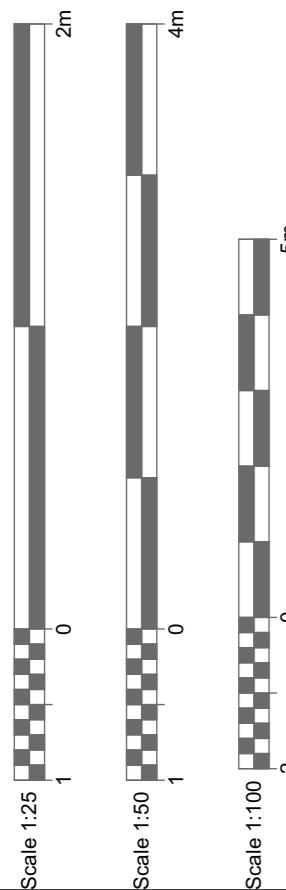


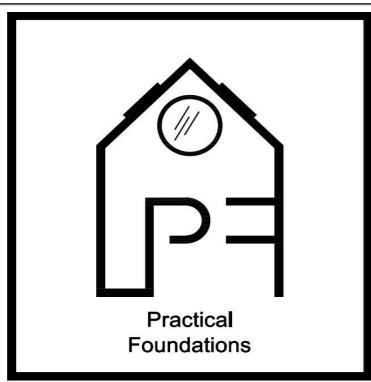

CLIENT:	Dwight Daniel
ADDRESS:	50 Appletree Avenue West Drayton London UB7 8BY
DATE:	07/06/2024
DRAWING SHEET SIZE:	A3
DRAWING NUMBER:	1514 REV D NEW DESIGN - 07
REVISION:	C 04/09/2024 Ivan Sapov

This drawing is confidential and is property of
Practical Foundations.
© Copyright
All dims. are in millimeters unless otherwise stated.

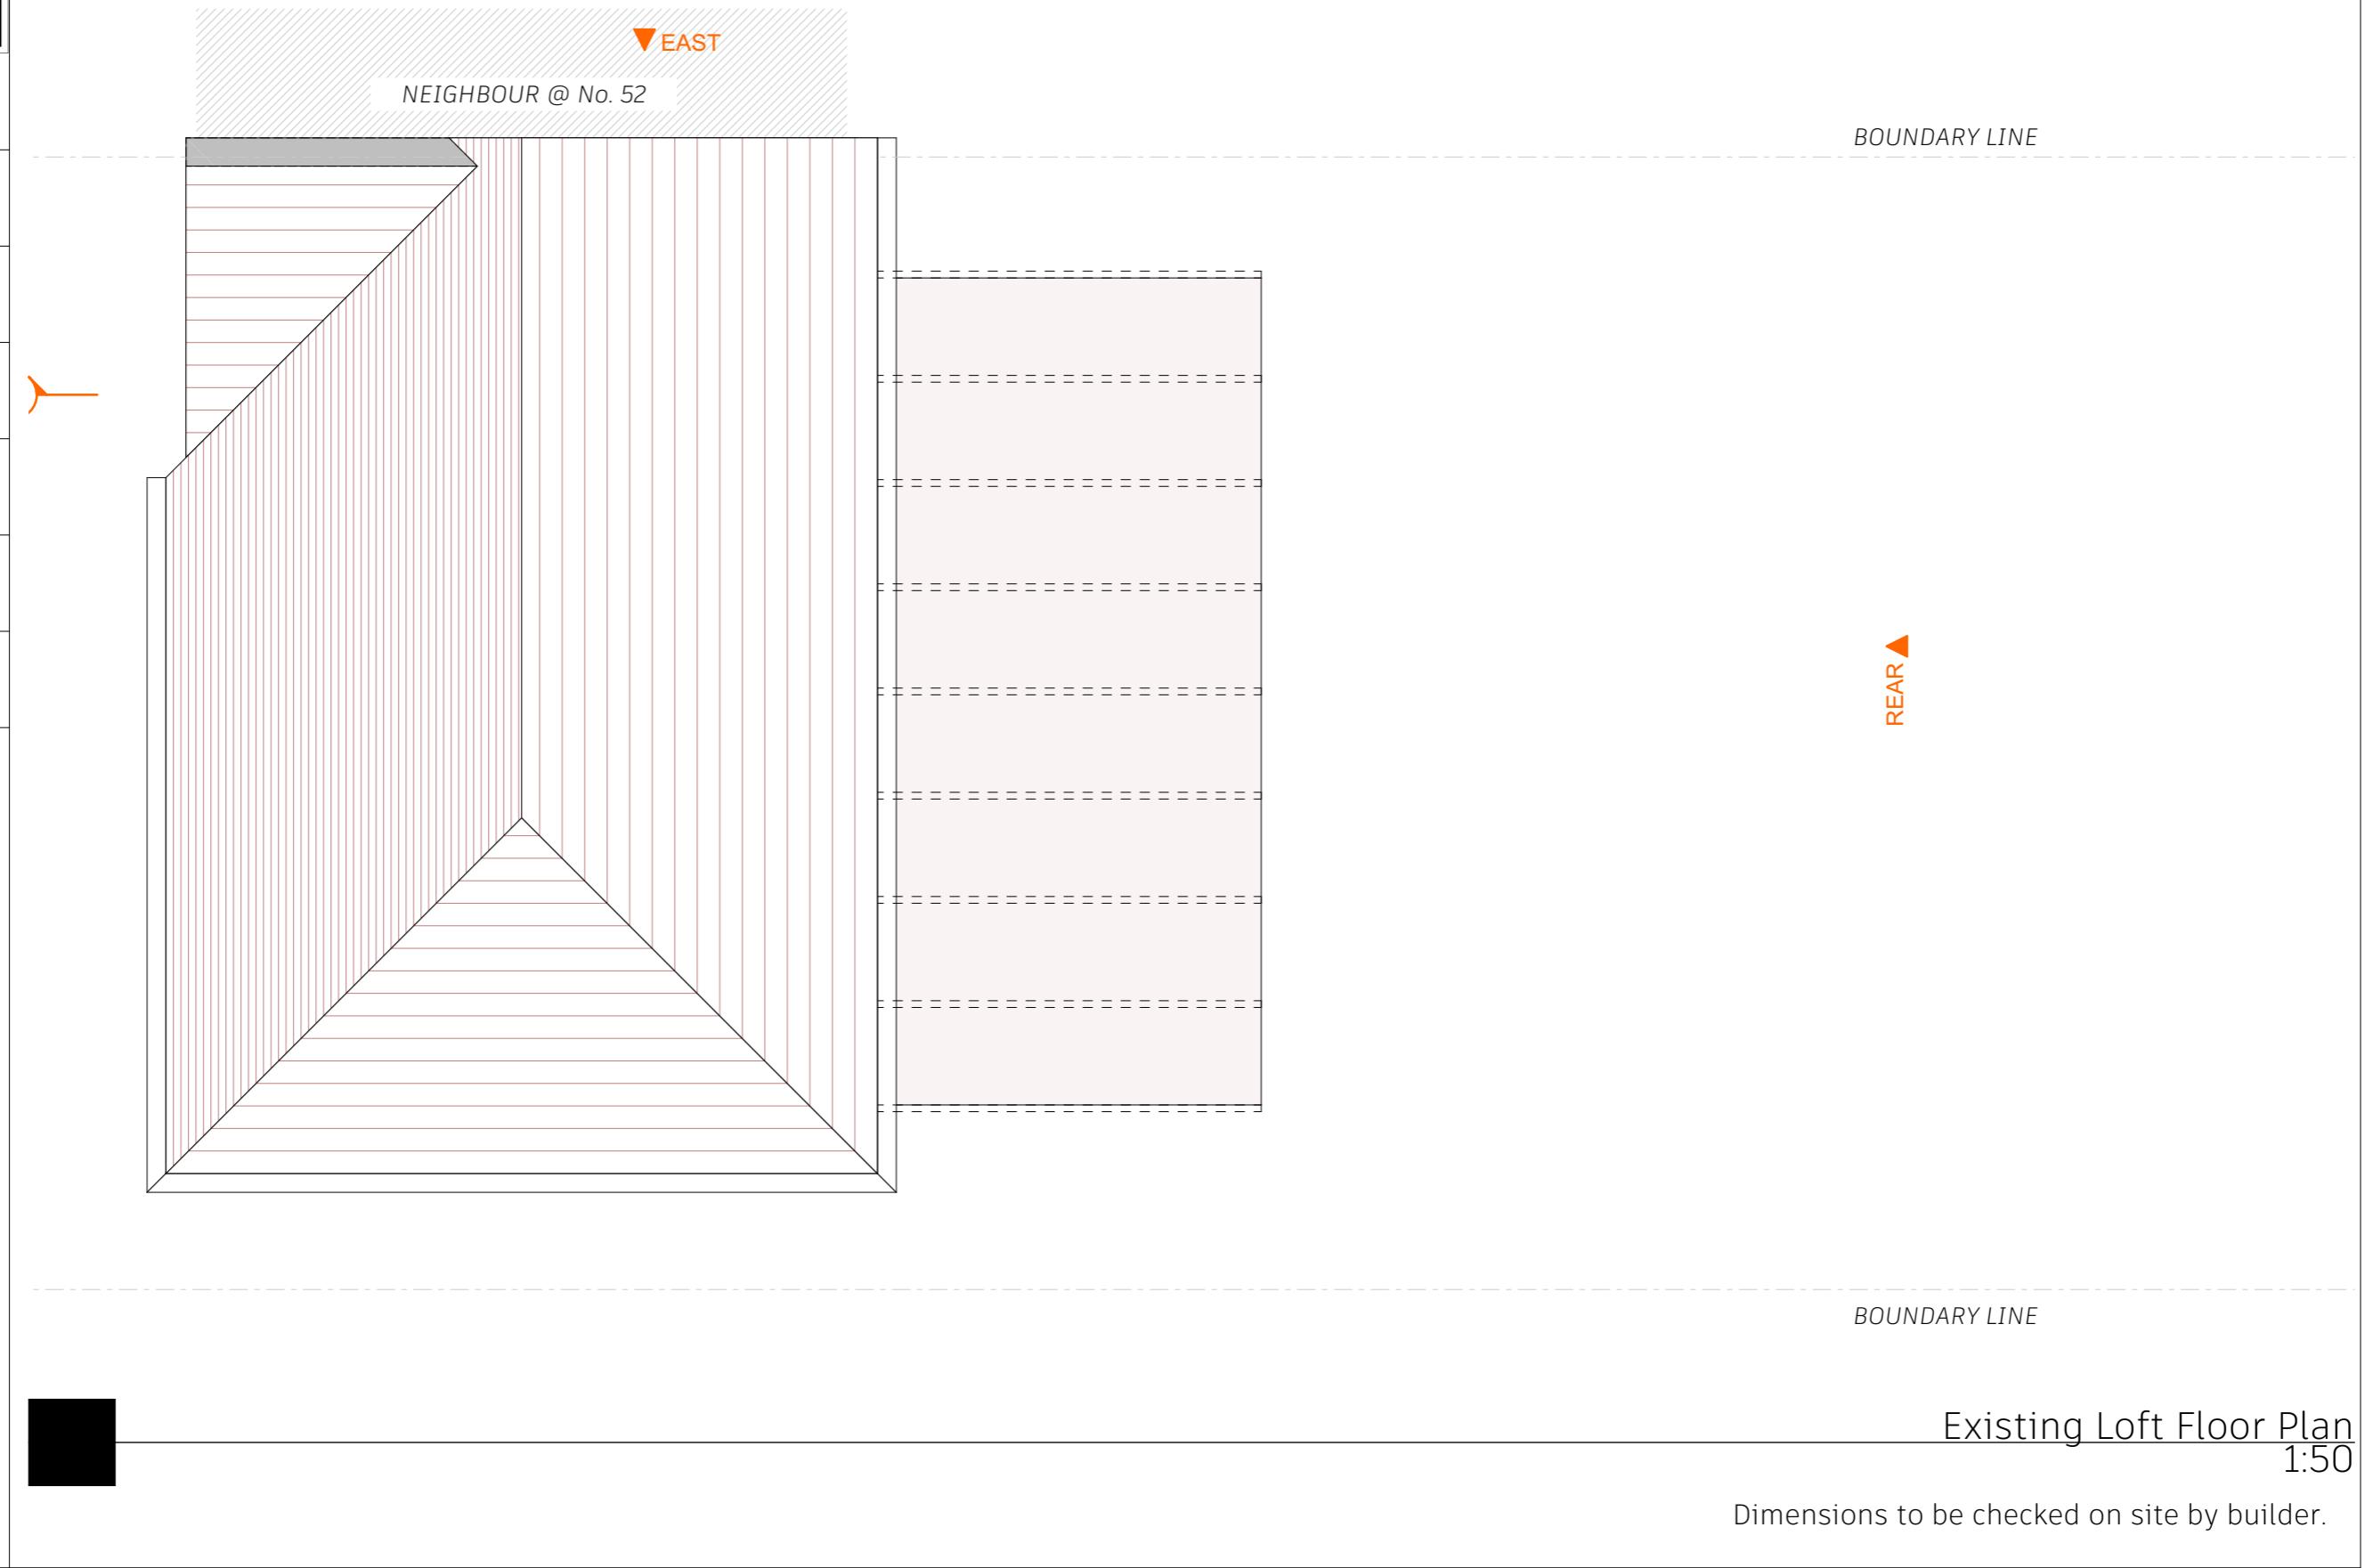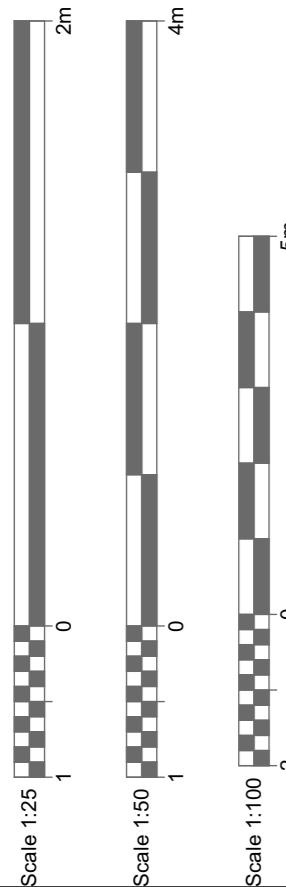

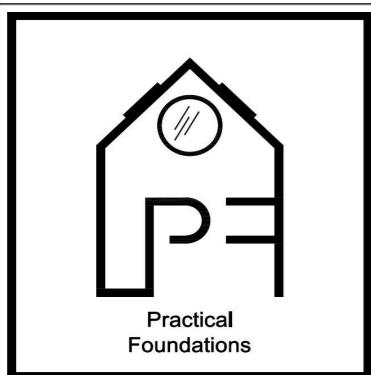

CLIENT:
Dwight Daniel

ADDRESS:
50 Appletree Avenue West Drayton London UB7 8BY



DATE:
07/06/2024

DRAWING SHEET SIZE:
A3

DRAWING NUMBER:
1514 REV D NEW DESIGN - 08


REVISION: C
04/09/2024
Ivan Sapov

This drawing is confidential and is property of
Practical Foundations.
© Copyright
All dims. are in millimeters unless otherwise stated.

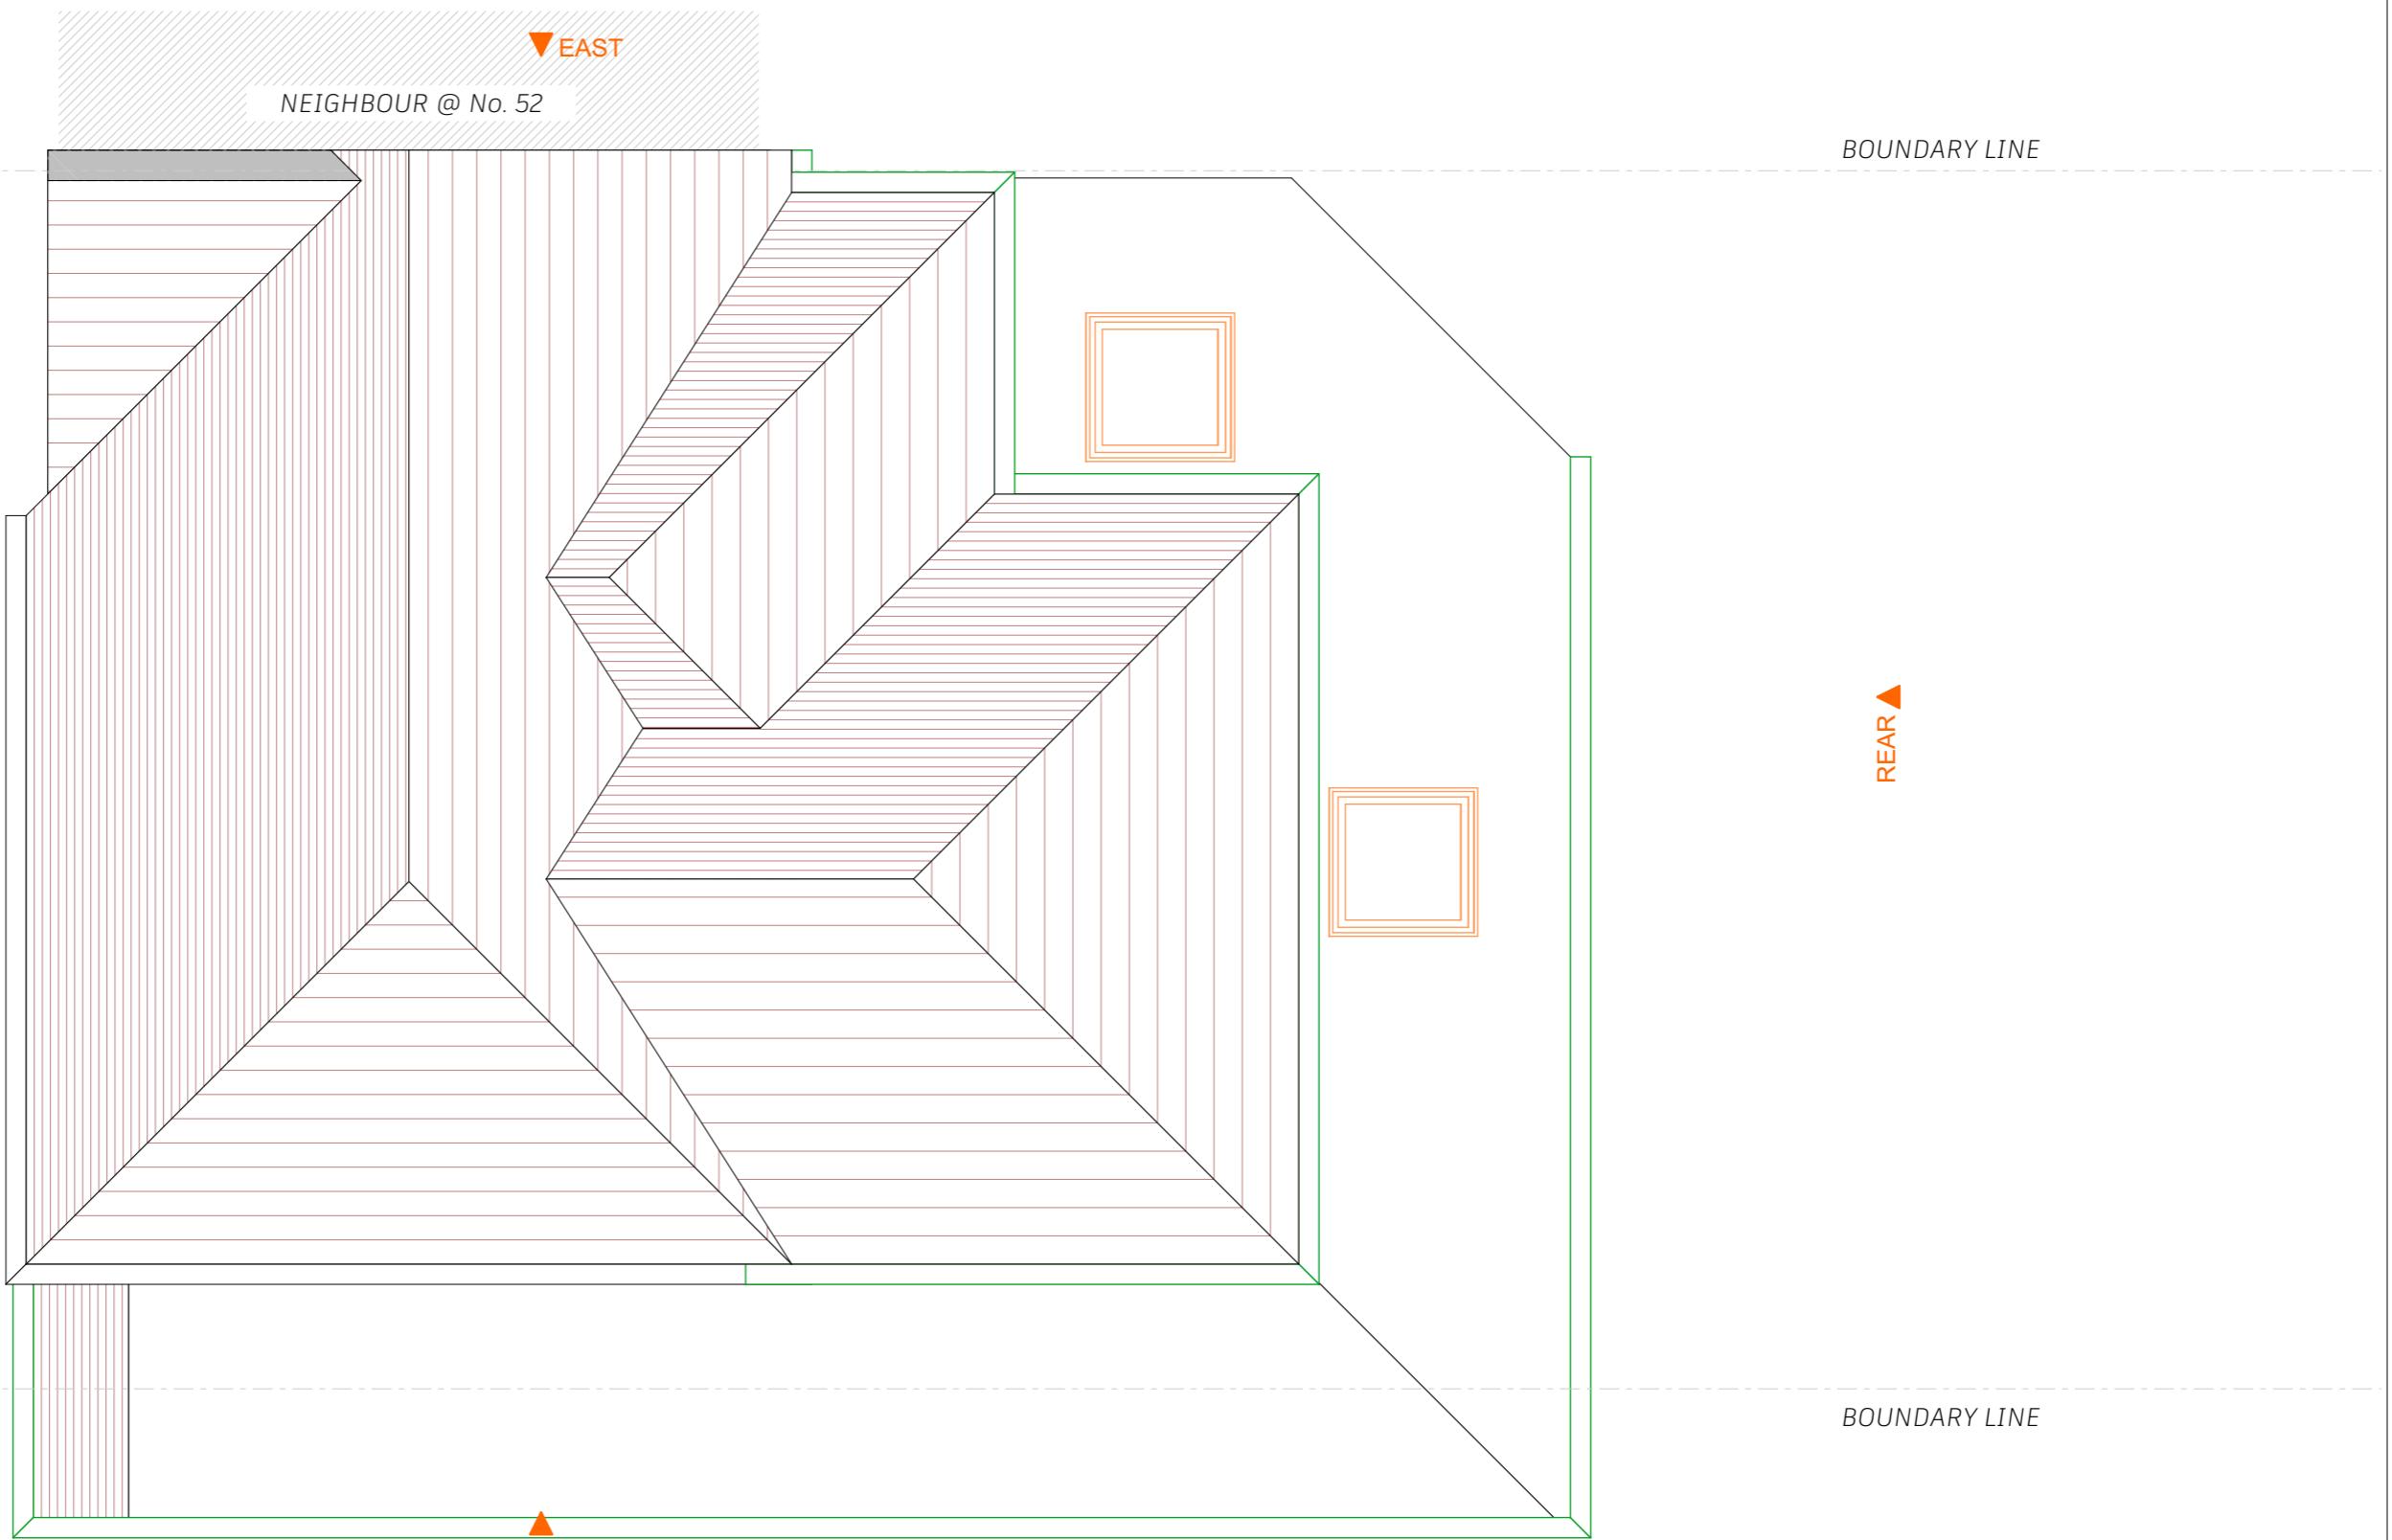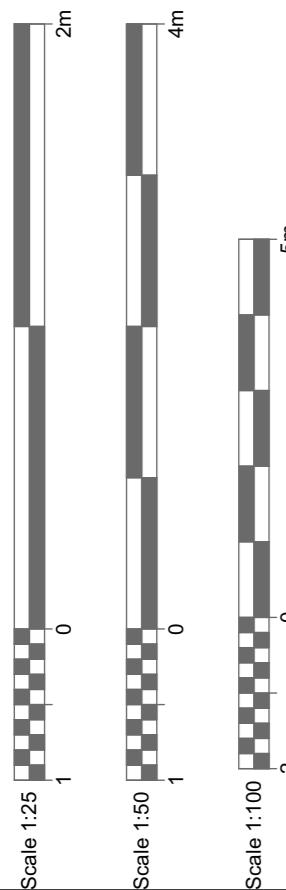


Proposed Loft Floor Plan
1:50

Dimensions to be checked on site by builder.

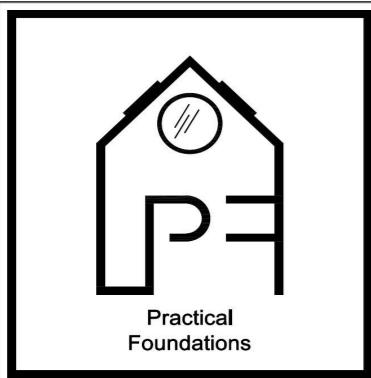

CLIENT:	Dwight Daniel
ADDRESS:	50 Appletree Avenue West Drayton London UB7 8BY
DATE:	07/06/2024
DRAWING SHEET SIZE:	A3
DRAWING NUMBER:	1514 REV D NEW DESIGN - 09
REVISION:	C 04/09/2024 Ivan Sapov
This drawing is confidential and is property of Practical Foundations. © Copyright All dims. are in millimeters unless otherwise stated.	

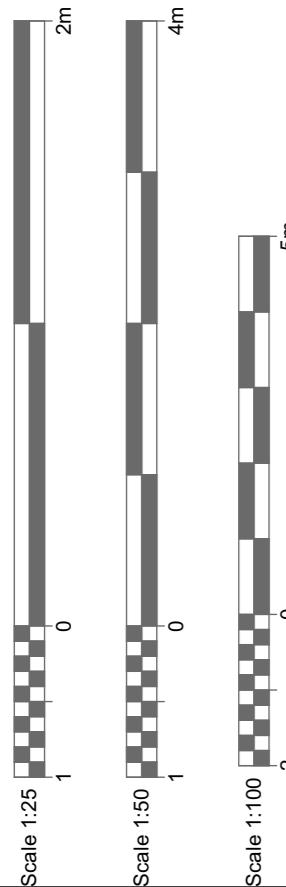


Existing Front Elevation
1:100



Existing Side Elevation
1:100




Existing Rear Elevation
1:100

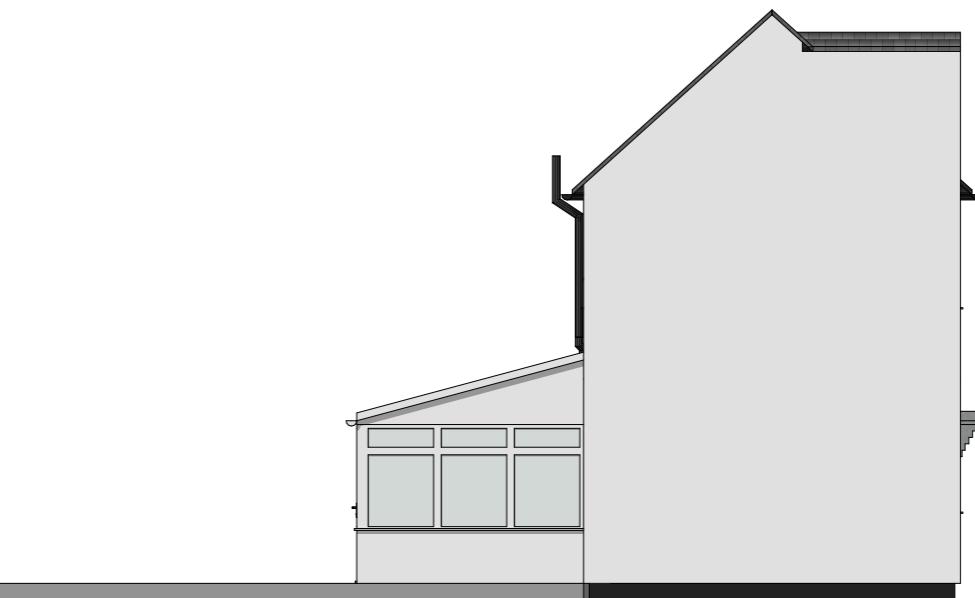

Existing Side Elevation
1:100

Dimensions to be checked on site by builder.

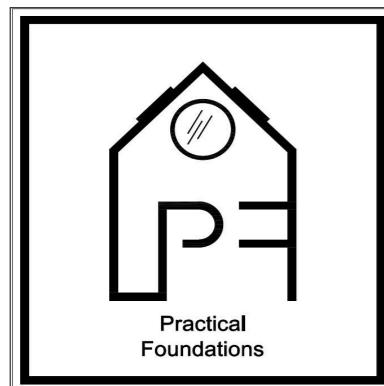

CLIENT:
Dwight Daniel

ADDRESS:

DRAWING SHEET SIZE:
A3


DRAWING NUMBER:
1514 REV D NEW DESIGN - 10

REVISION: C
04/09/2024
Ivan Sapov

This drawing is confidential and is property of
Practical Foundations.
© Copyright
All dims. are in millimeters unless otherwise stated.




Proposed Front Elevation

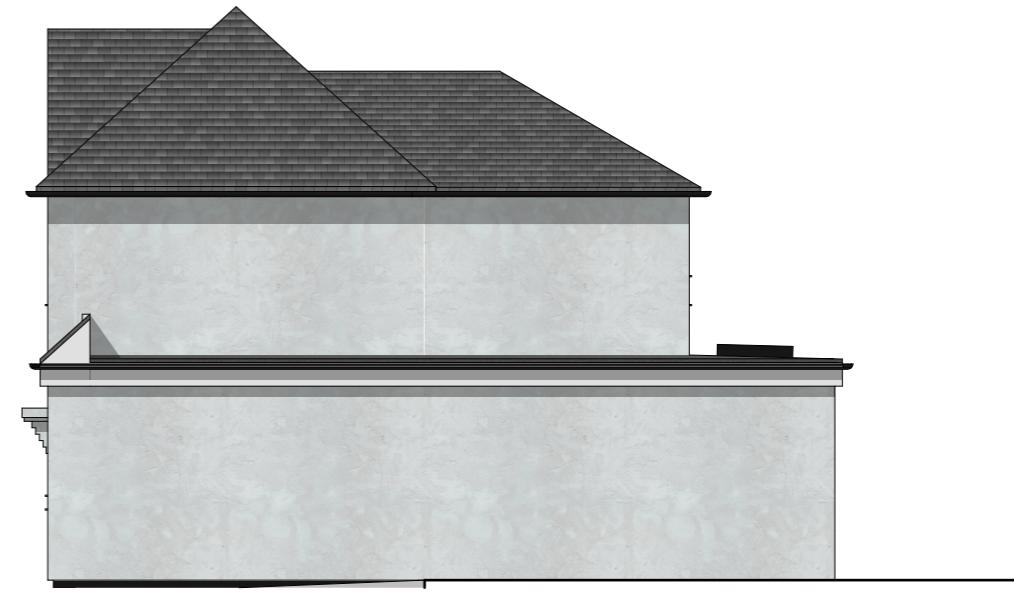

Proposed Side Elevation
1:100




Proposed Rear Elevation
1:100

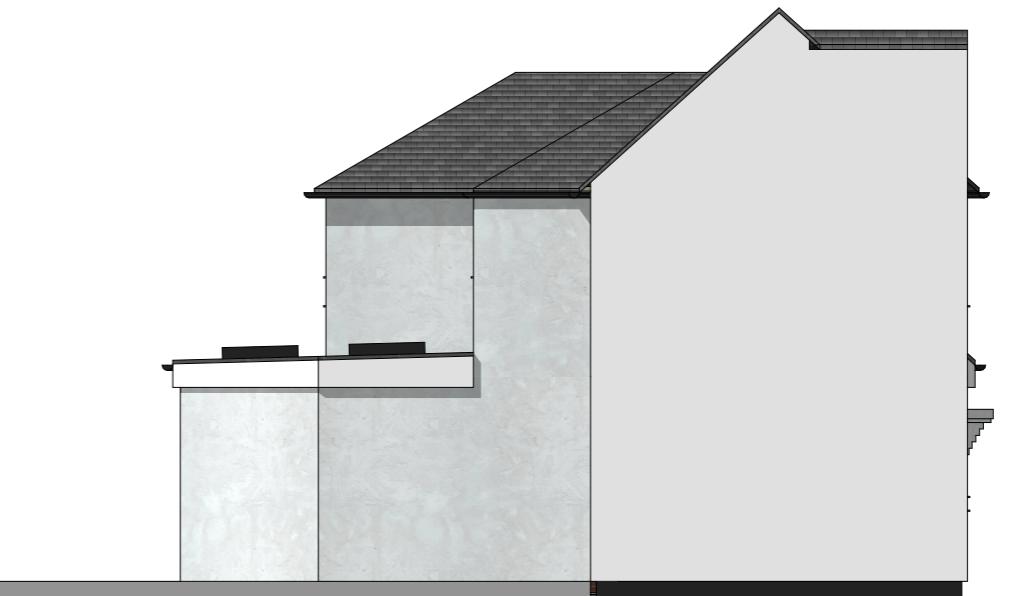

Proposed Side Elevation
1:100

Dimensions to be checked on site by builder.

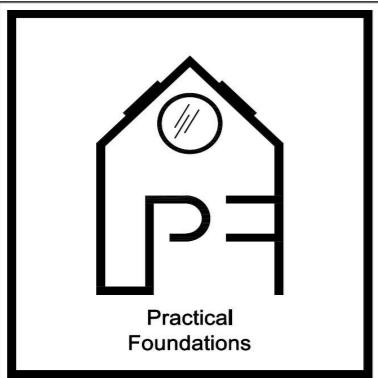

CLIENT:
Dwight Daniel

ADDRESS:
50 Appletree Avenue West Drayton London UB7
8BY


DATE:
07/06/2024

DRAWING SHEET SIZE:
A3


DRAWING NUMBER:
1514 REV D NEW DESIGN - 12

REVISION: C
04/09/2024
Ivan Sapov


This drawing is confidential and is property of
Practical Foundations.
© Copyright
All dims. are in millimeters unless otherwise stated.

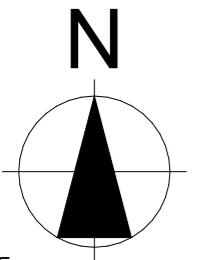

60m
30m
0
0
25
5
Scale 1:1250
Scale 1:500

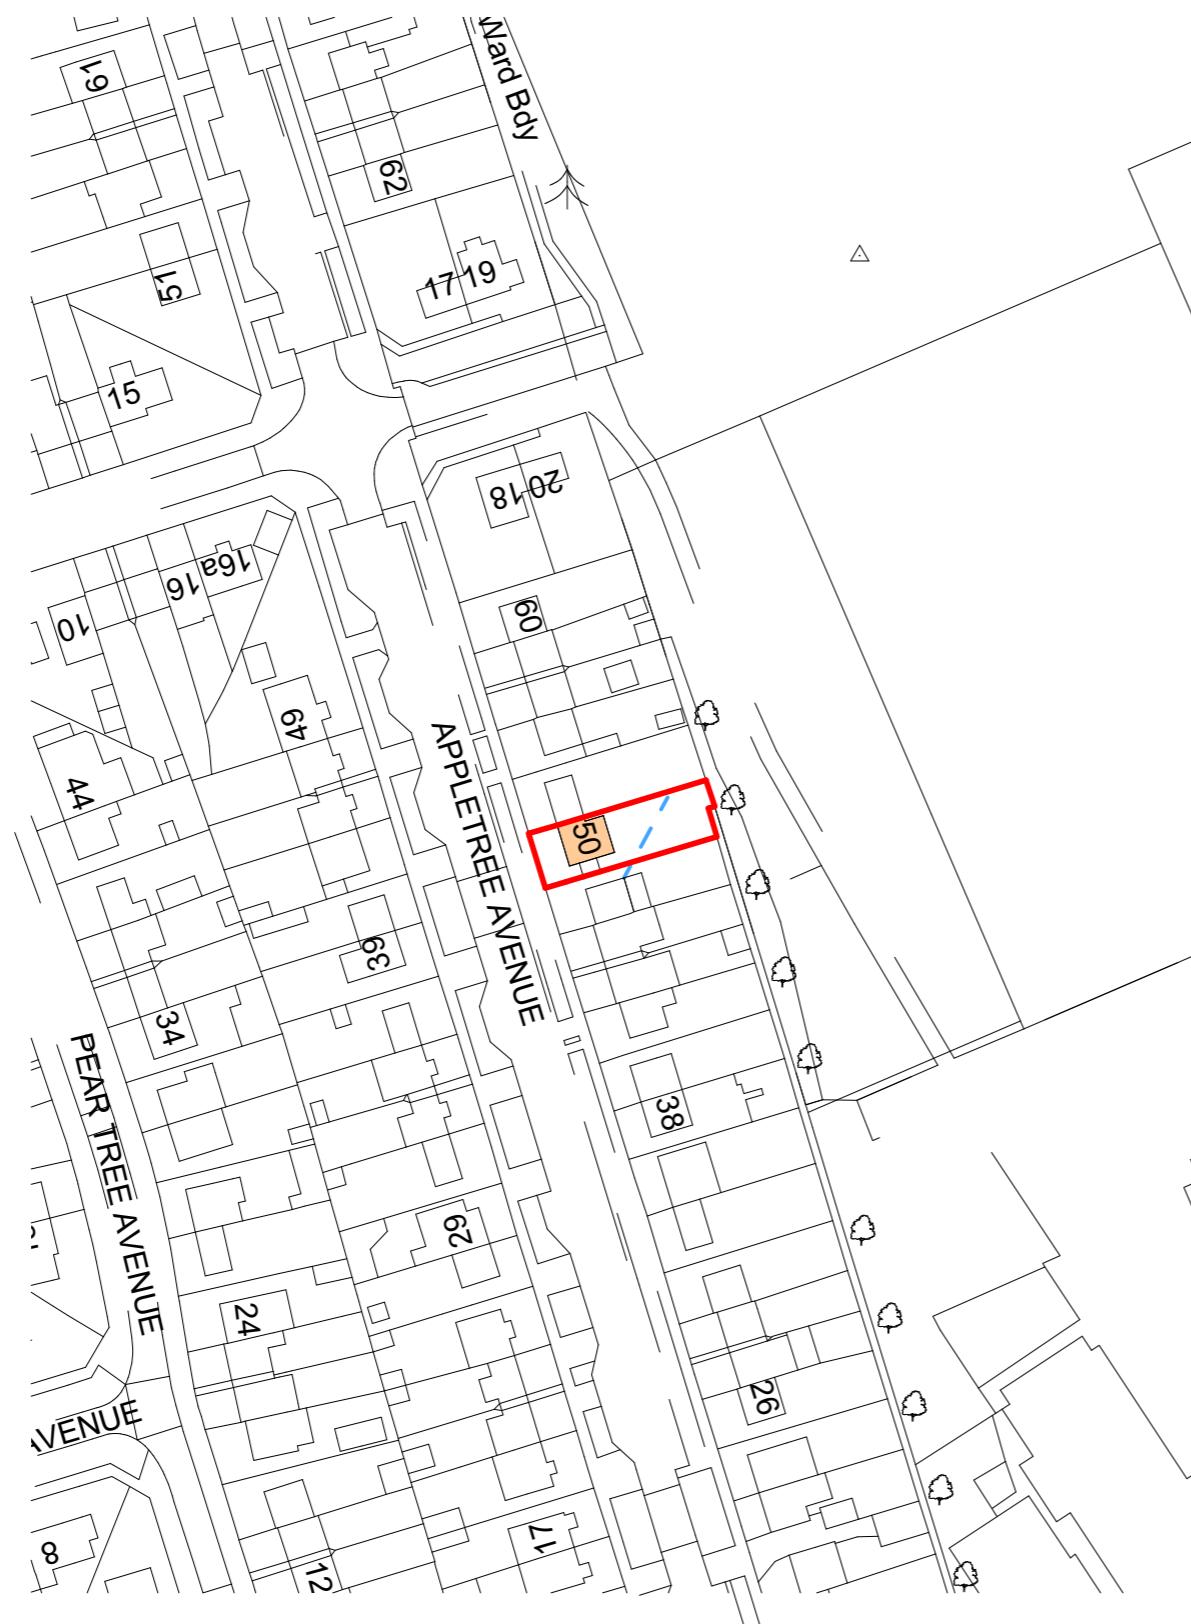

Site Location
1:1250

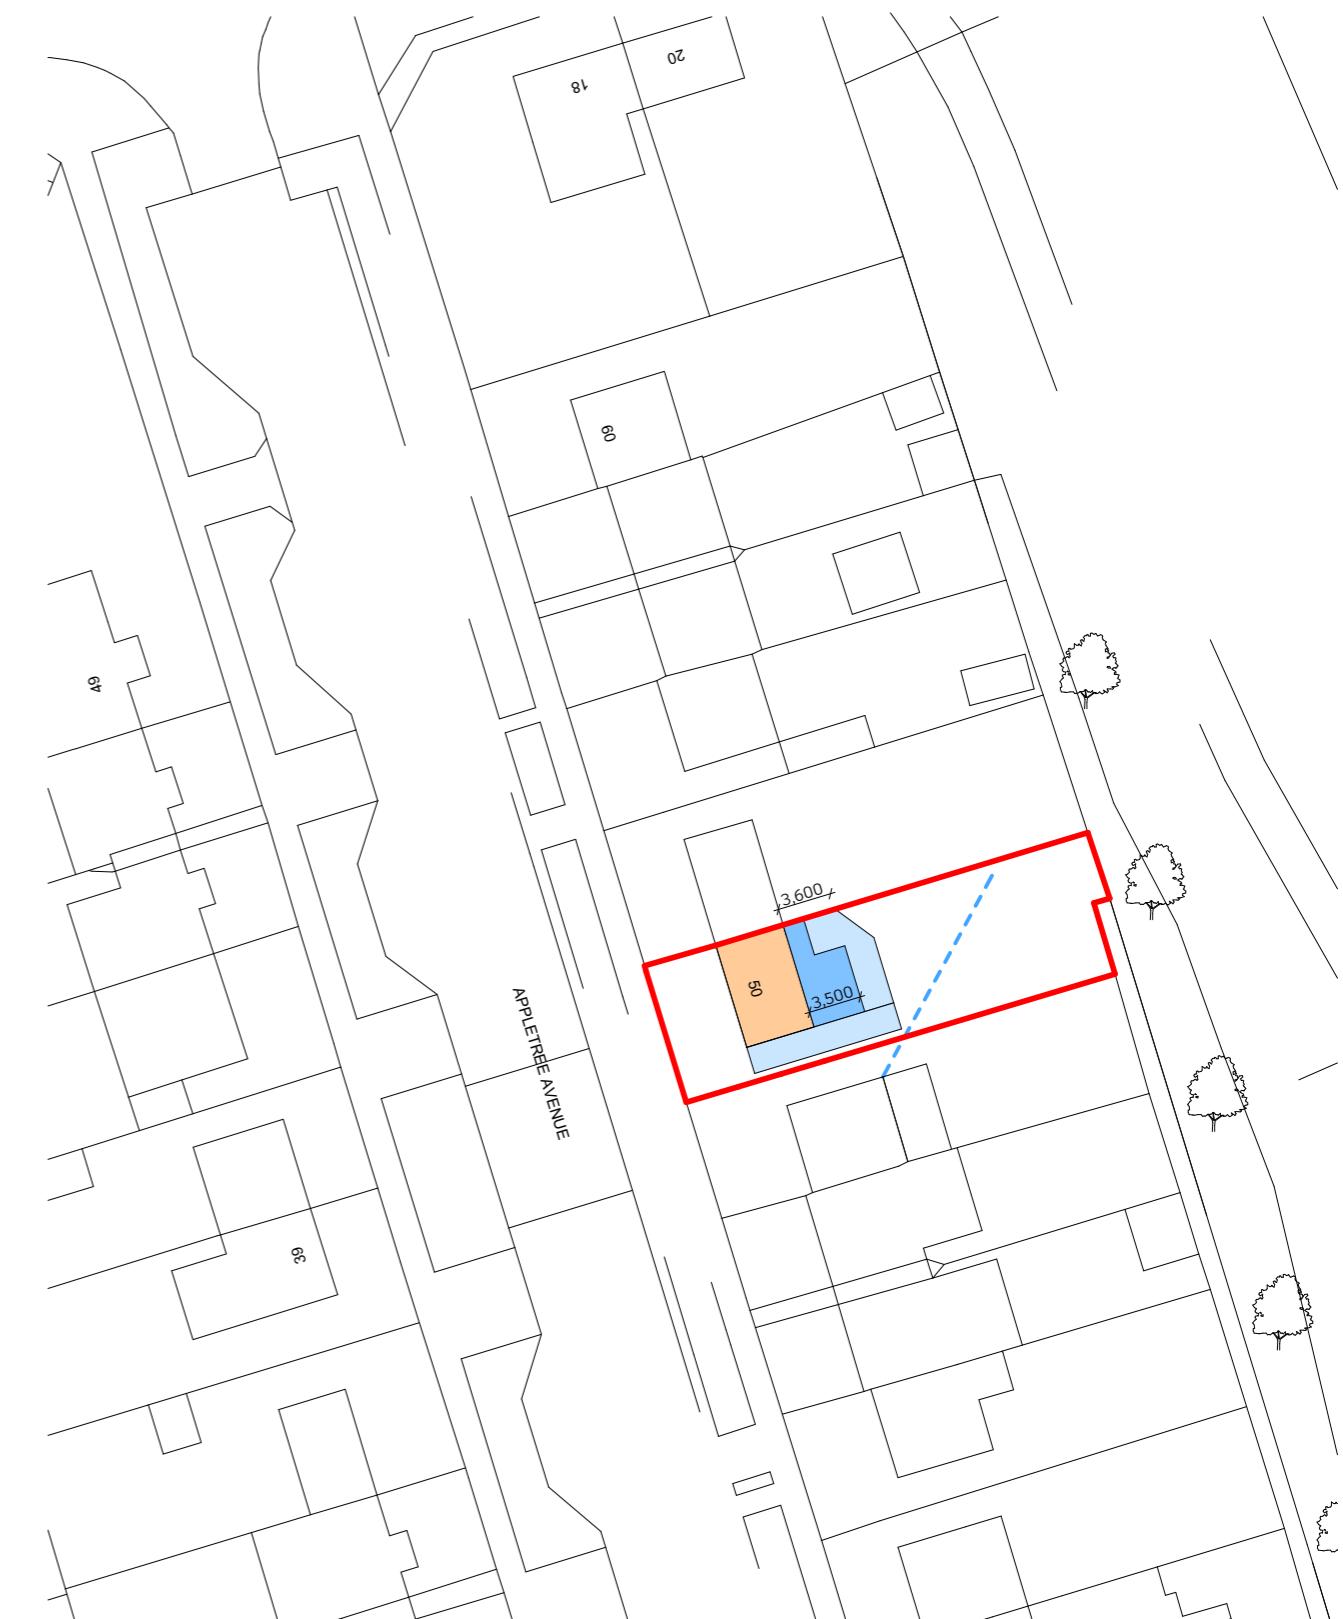

Proposed Site Layout
1:500