


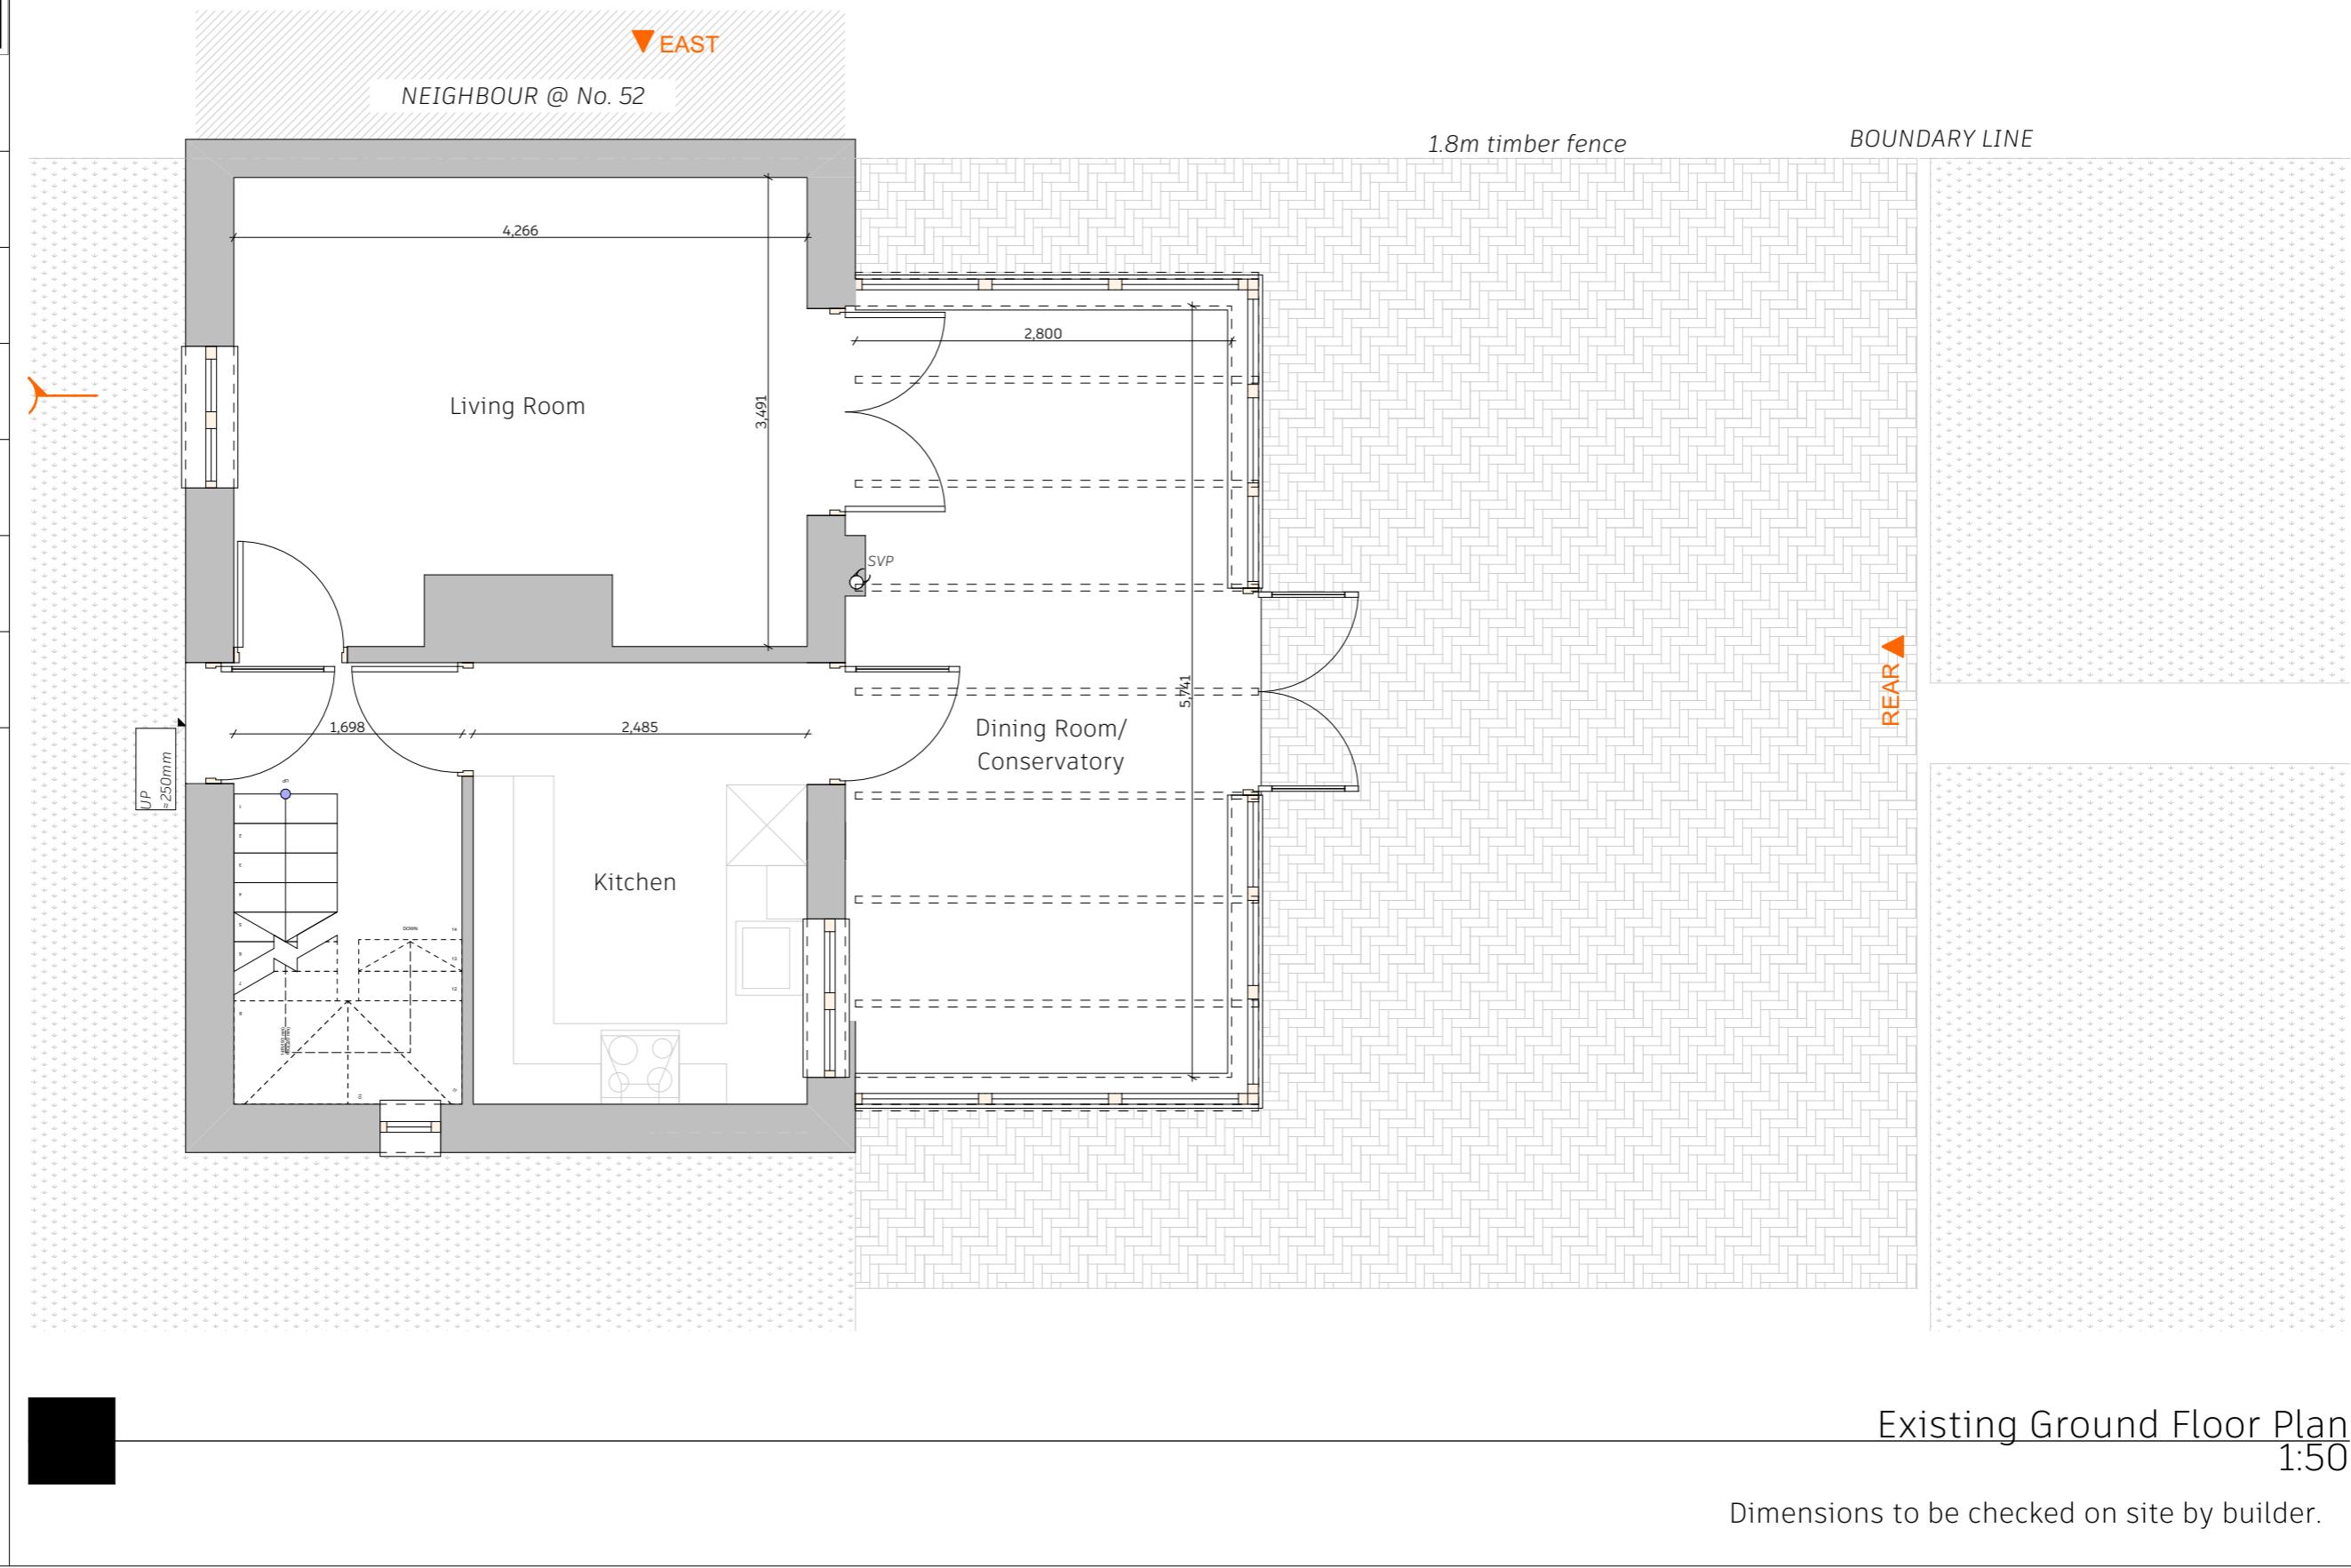
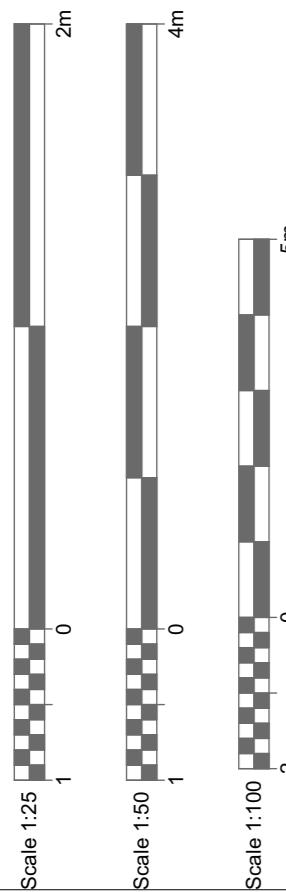



CLIENT:	Dwight Daniel
ADDRESS:	50 Appletree Avenue West Drayton London UB7 8BY
DATE:	07/06/2024
DRAWING SHEET SIZE:	A3
DRAWING NUMBER:	1514 REV F - 01
REVISION:	G 15/11/2024 Ivan Sapov
This drawing is confidential and is property of Practical Foundations. © Copyright All dims. are in millimeters unless otherwise stated.	

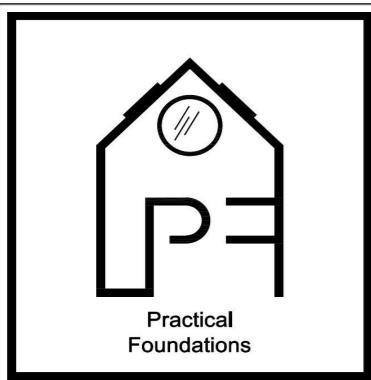

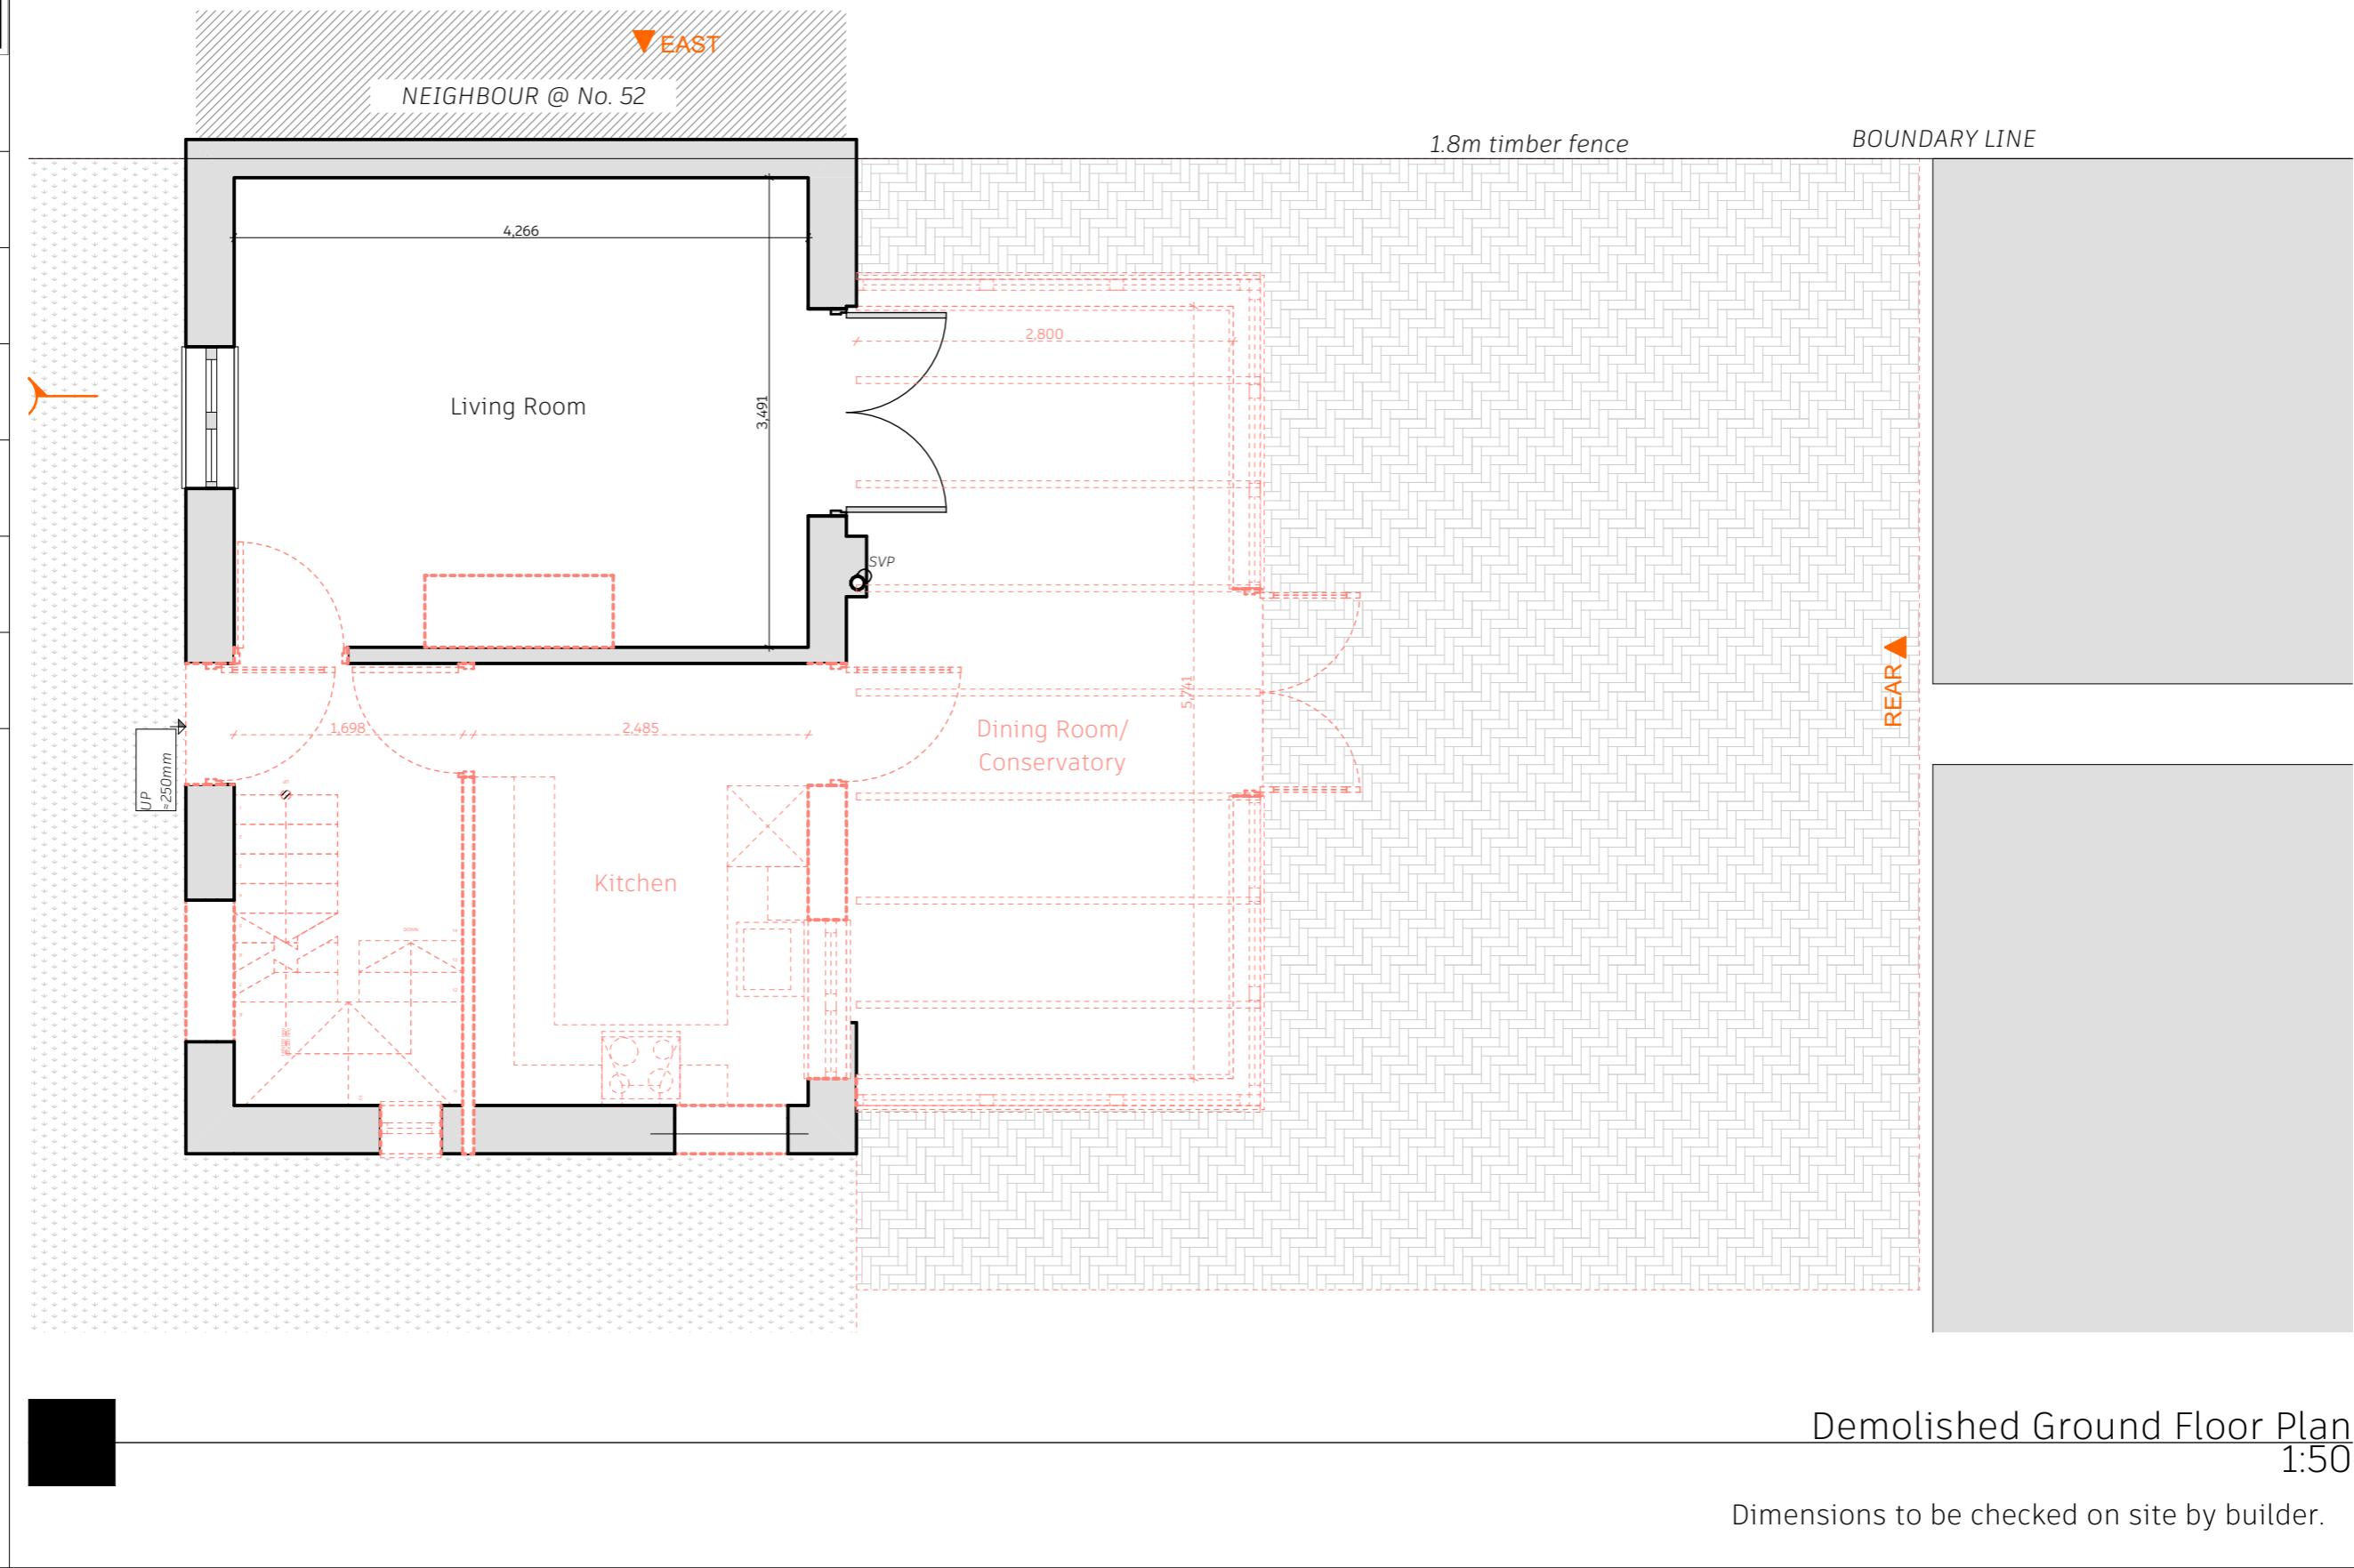

CLIENT:	Dwight Daniel
ADDRESS:	50 Appletree Avenue West Drayton London UB7 8BY
DATE:	07/06/2024
DRAWING SHEET SIZE:	A3
DRAWING NUMBER:	1514 REV F - 02
REVISION:	G 15/11/2024 Ivan Sapov
This drawing is confidential and is property of Practical Foundations. © Copyright All dims. are in millimeters unless otherwise stated.	

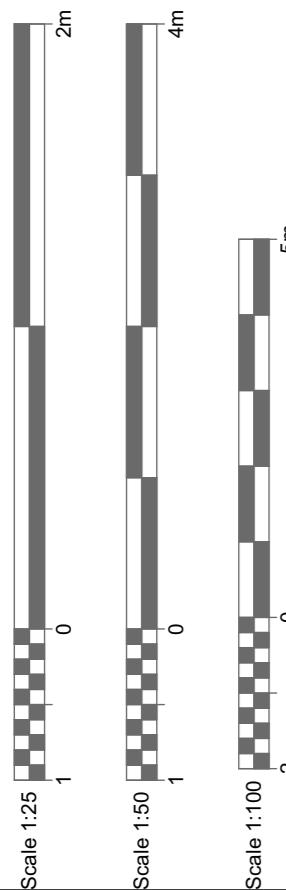

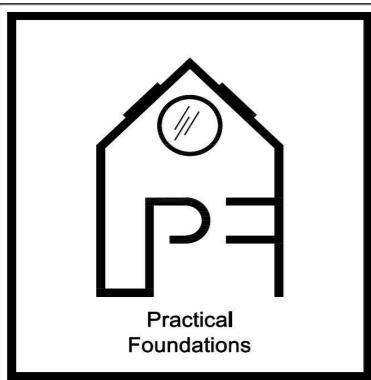

CLIENT:
Dwight Daniel

ADDRESS:



601

DRAWING SHEET SIZE:
A3

DRAWING NUMBER:


REVISION: G
15/11/2024

This drawing is confidential and is property of
Practical Foundations.
© Copyright
All dimensions in millimeters unless otherwise stated.

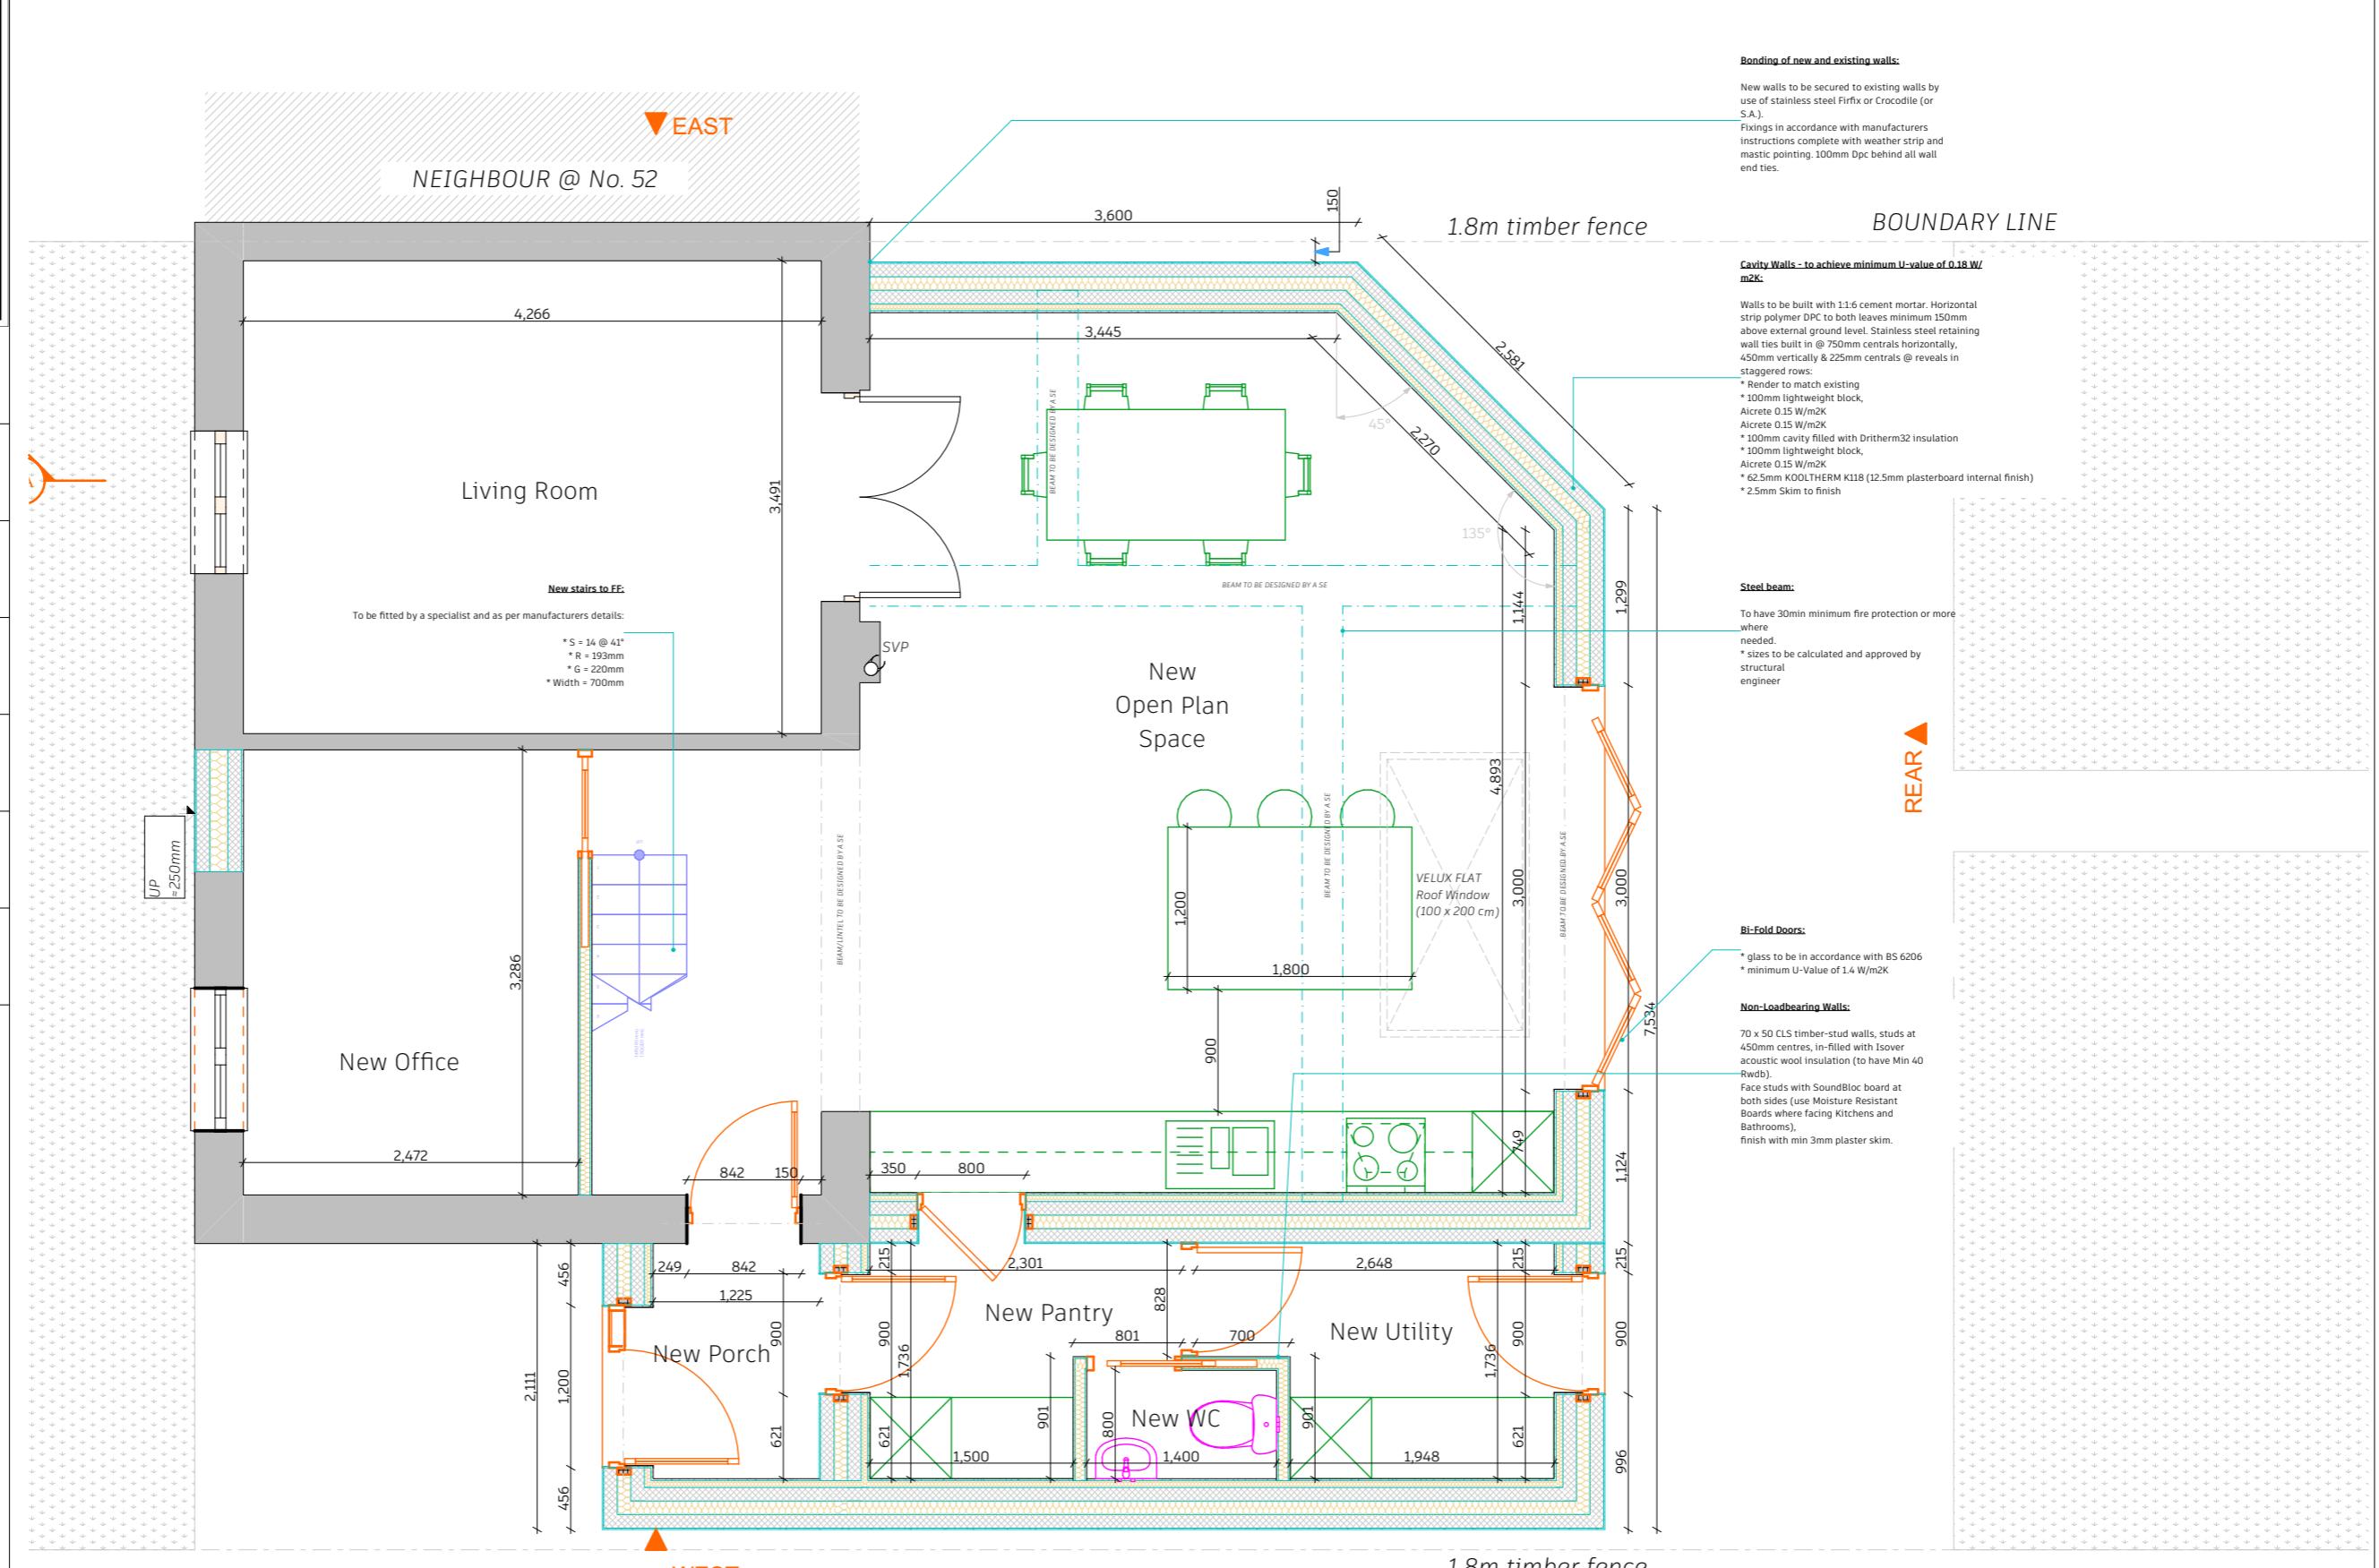
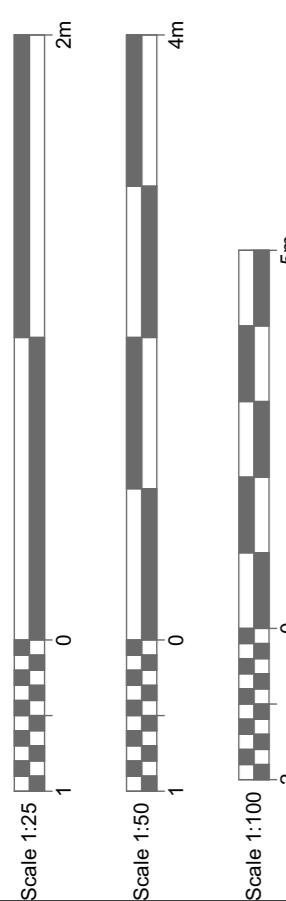



Proposed Ground Floor Plan

Dimensions to be checked on site by builder.


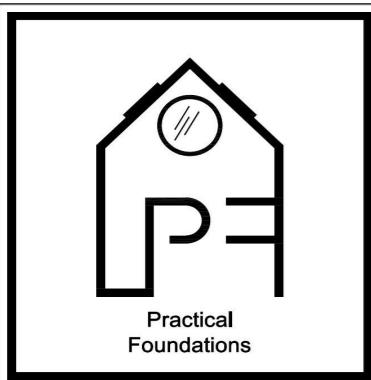


CLIENT:	Dwight Daniel
ADDRESS:	50 Appletree Avenue West Drayton London UB7 8BY
DATE:	07/06/2024
DRAWING SHEET SIZE:	A3
DRAWING NUMBER:	1514 REV F - 04
REVISION:	G 15/11/2024 Ivan Sapov
This drawing is confidential and is property of Practical Foundations. © Copyright All dims. are in millimeters unless otherwise stated.	

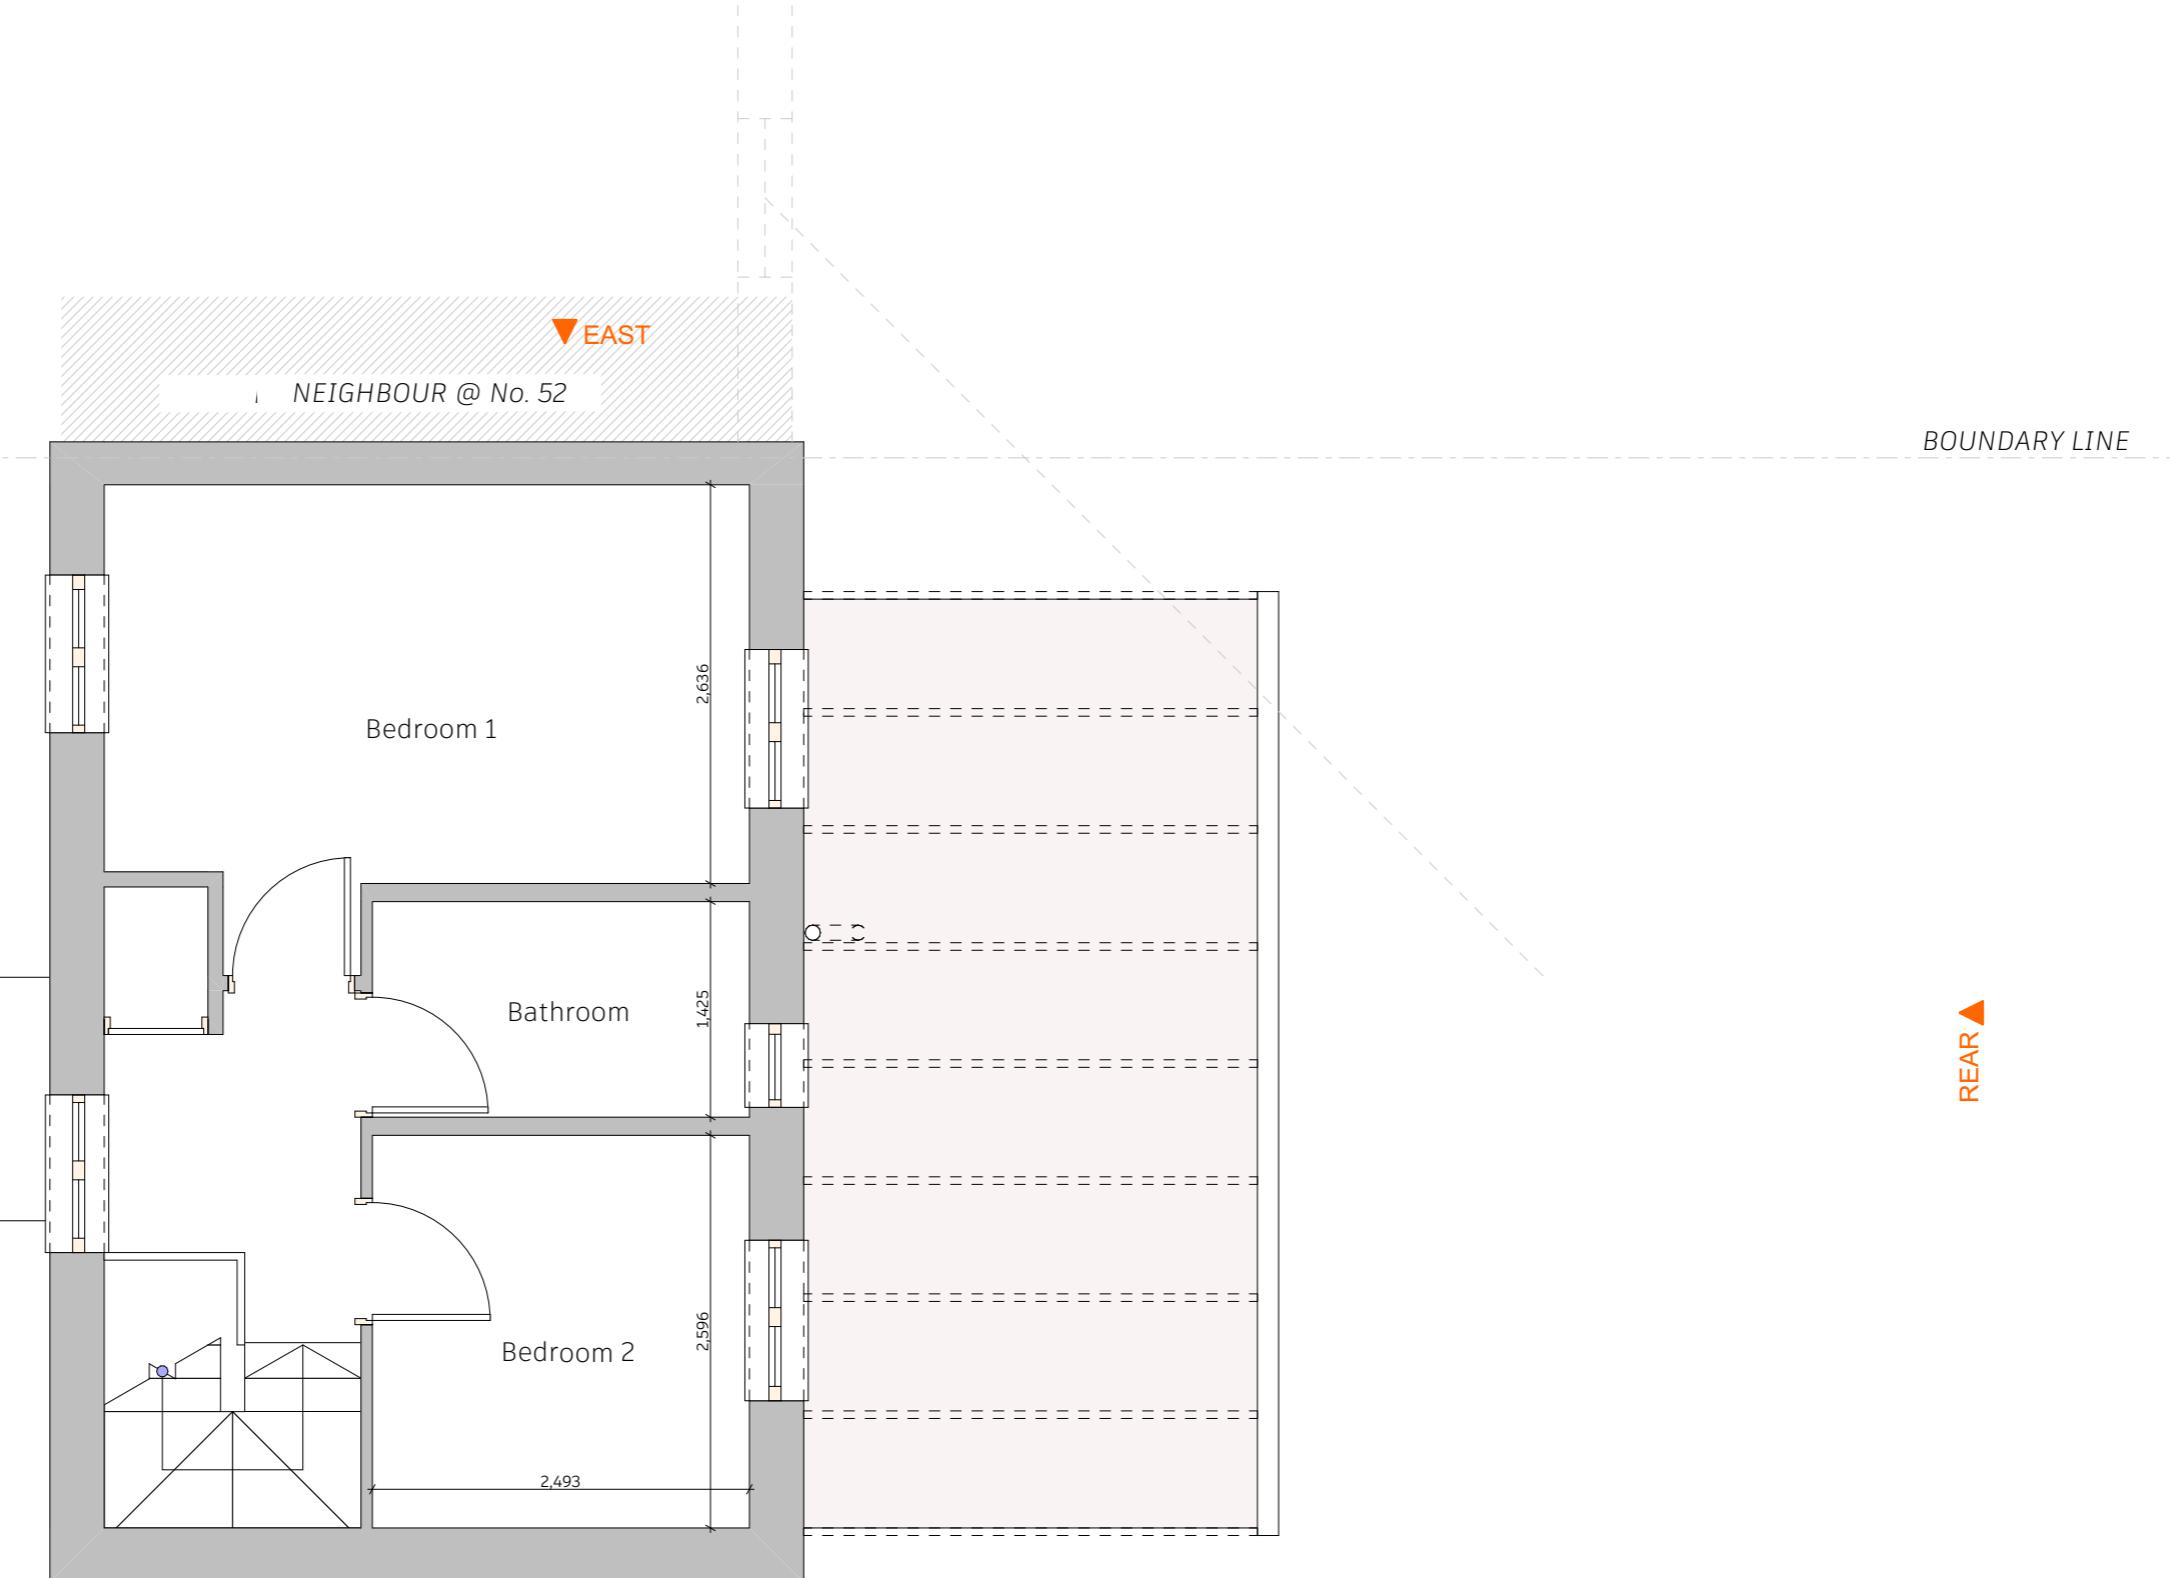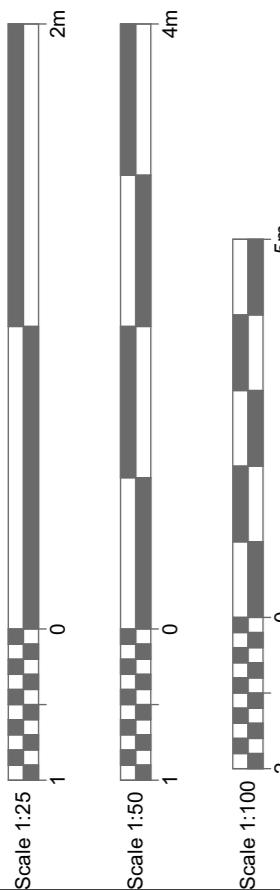

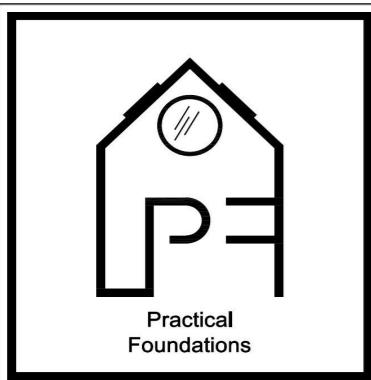


CLIENT:	Dwight Daniel
ADDRESS:	50 Appletree Avenue West Drayton London UB7 8BY
DATE:	07/06/2024
DRAWING SHEET SIZE:	A3
DRAWING NUMBER:	1514 REV F - 05
REVISION: G	15/11/2024 Ivan Sapov
This drawing is confidential and is property of Practical Foundations. © Copyright All dims. are in millimeters unless otherwise stated.	

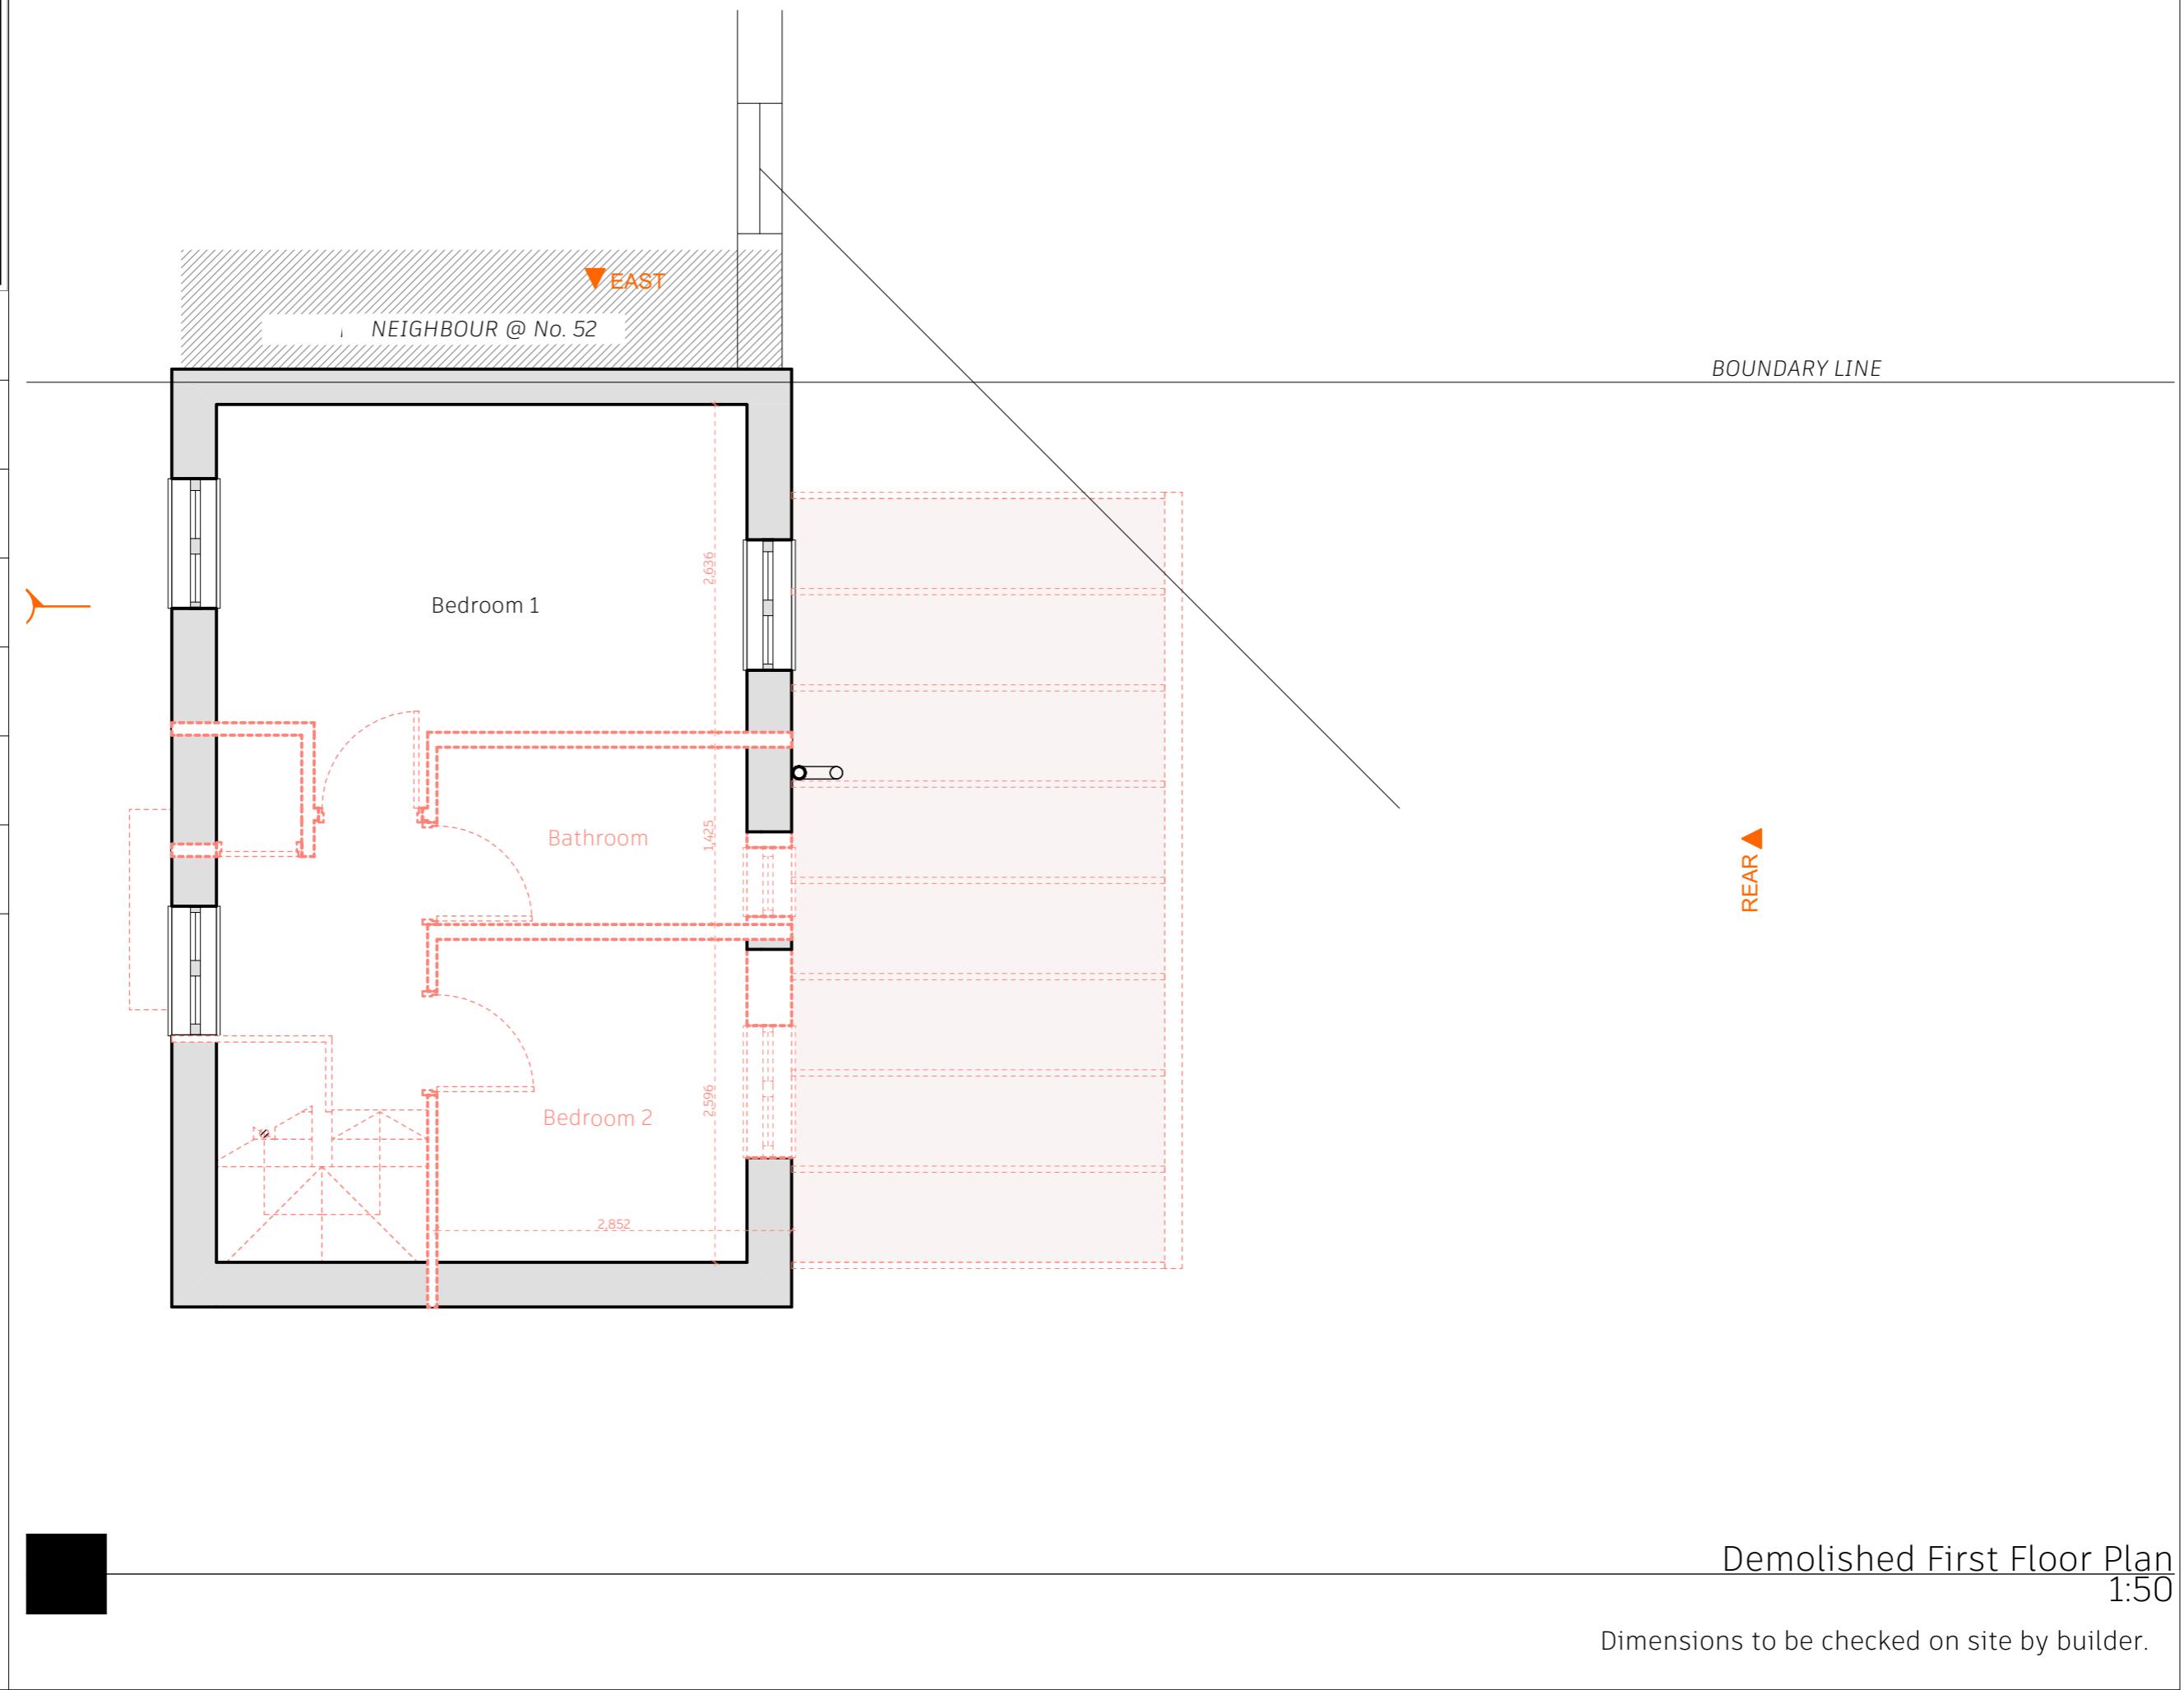
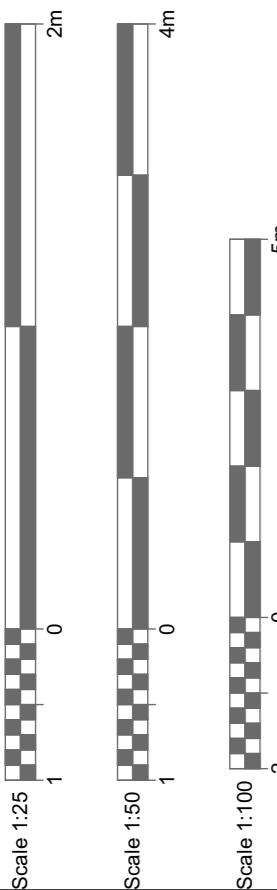



Demolished First Floor Plan
1:50

Dimensions to be checked on site by builder.

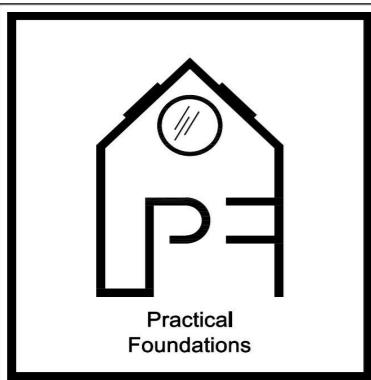

CLIENT:	Dwight Daniel
ADDRESS:	50 Appletree Avenue West Drayton London UB7 8BY
DATE:	07/06/2024
DRAWING SHEET SIZE:	A3
DRAWING NUMBER:	1514 REV F - 06
REVISION:	G 15/11/2024 Ivan Sapov
This drawing is confidential and is property of Practical Foundations. © Copyright All dims. are in millimeters unless otherwise stated.	

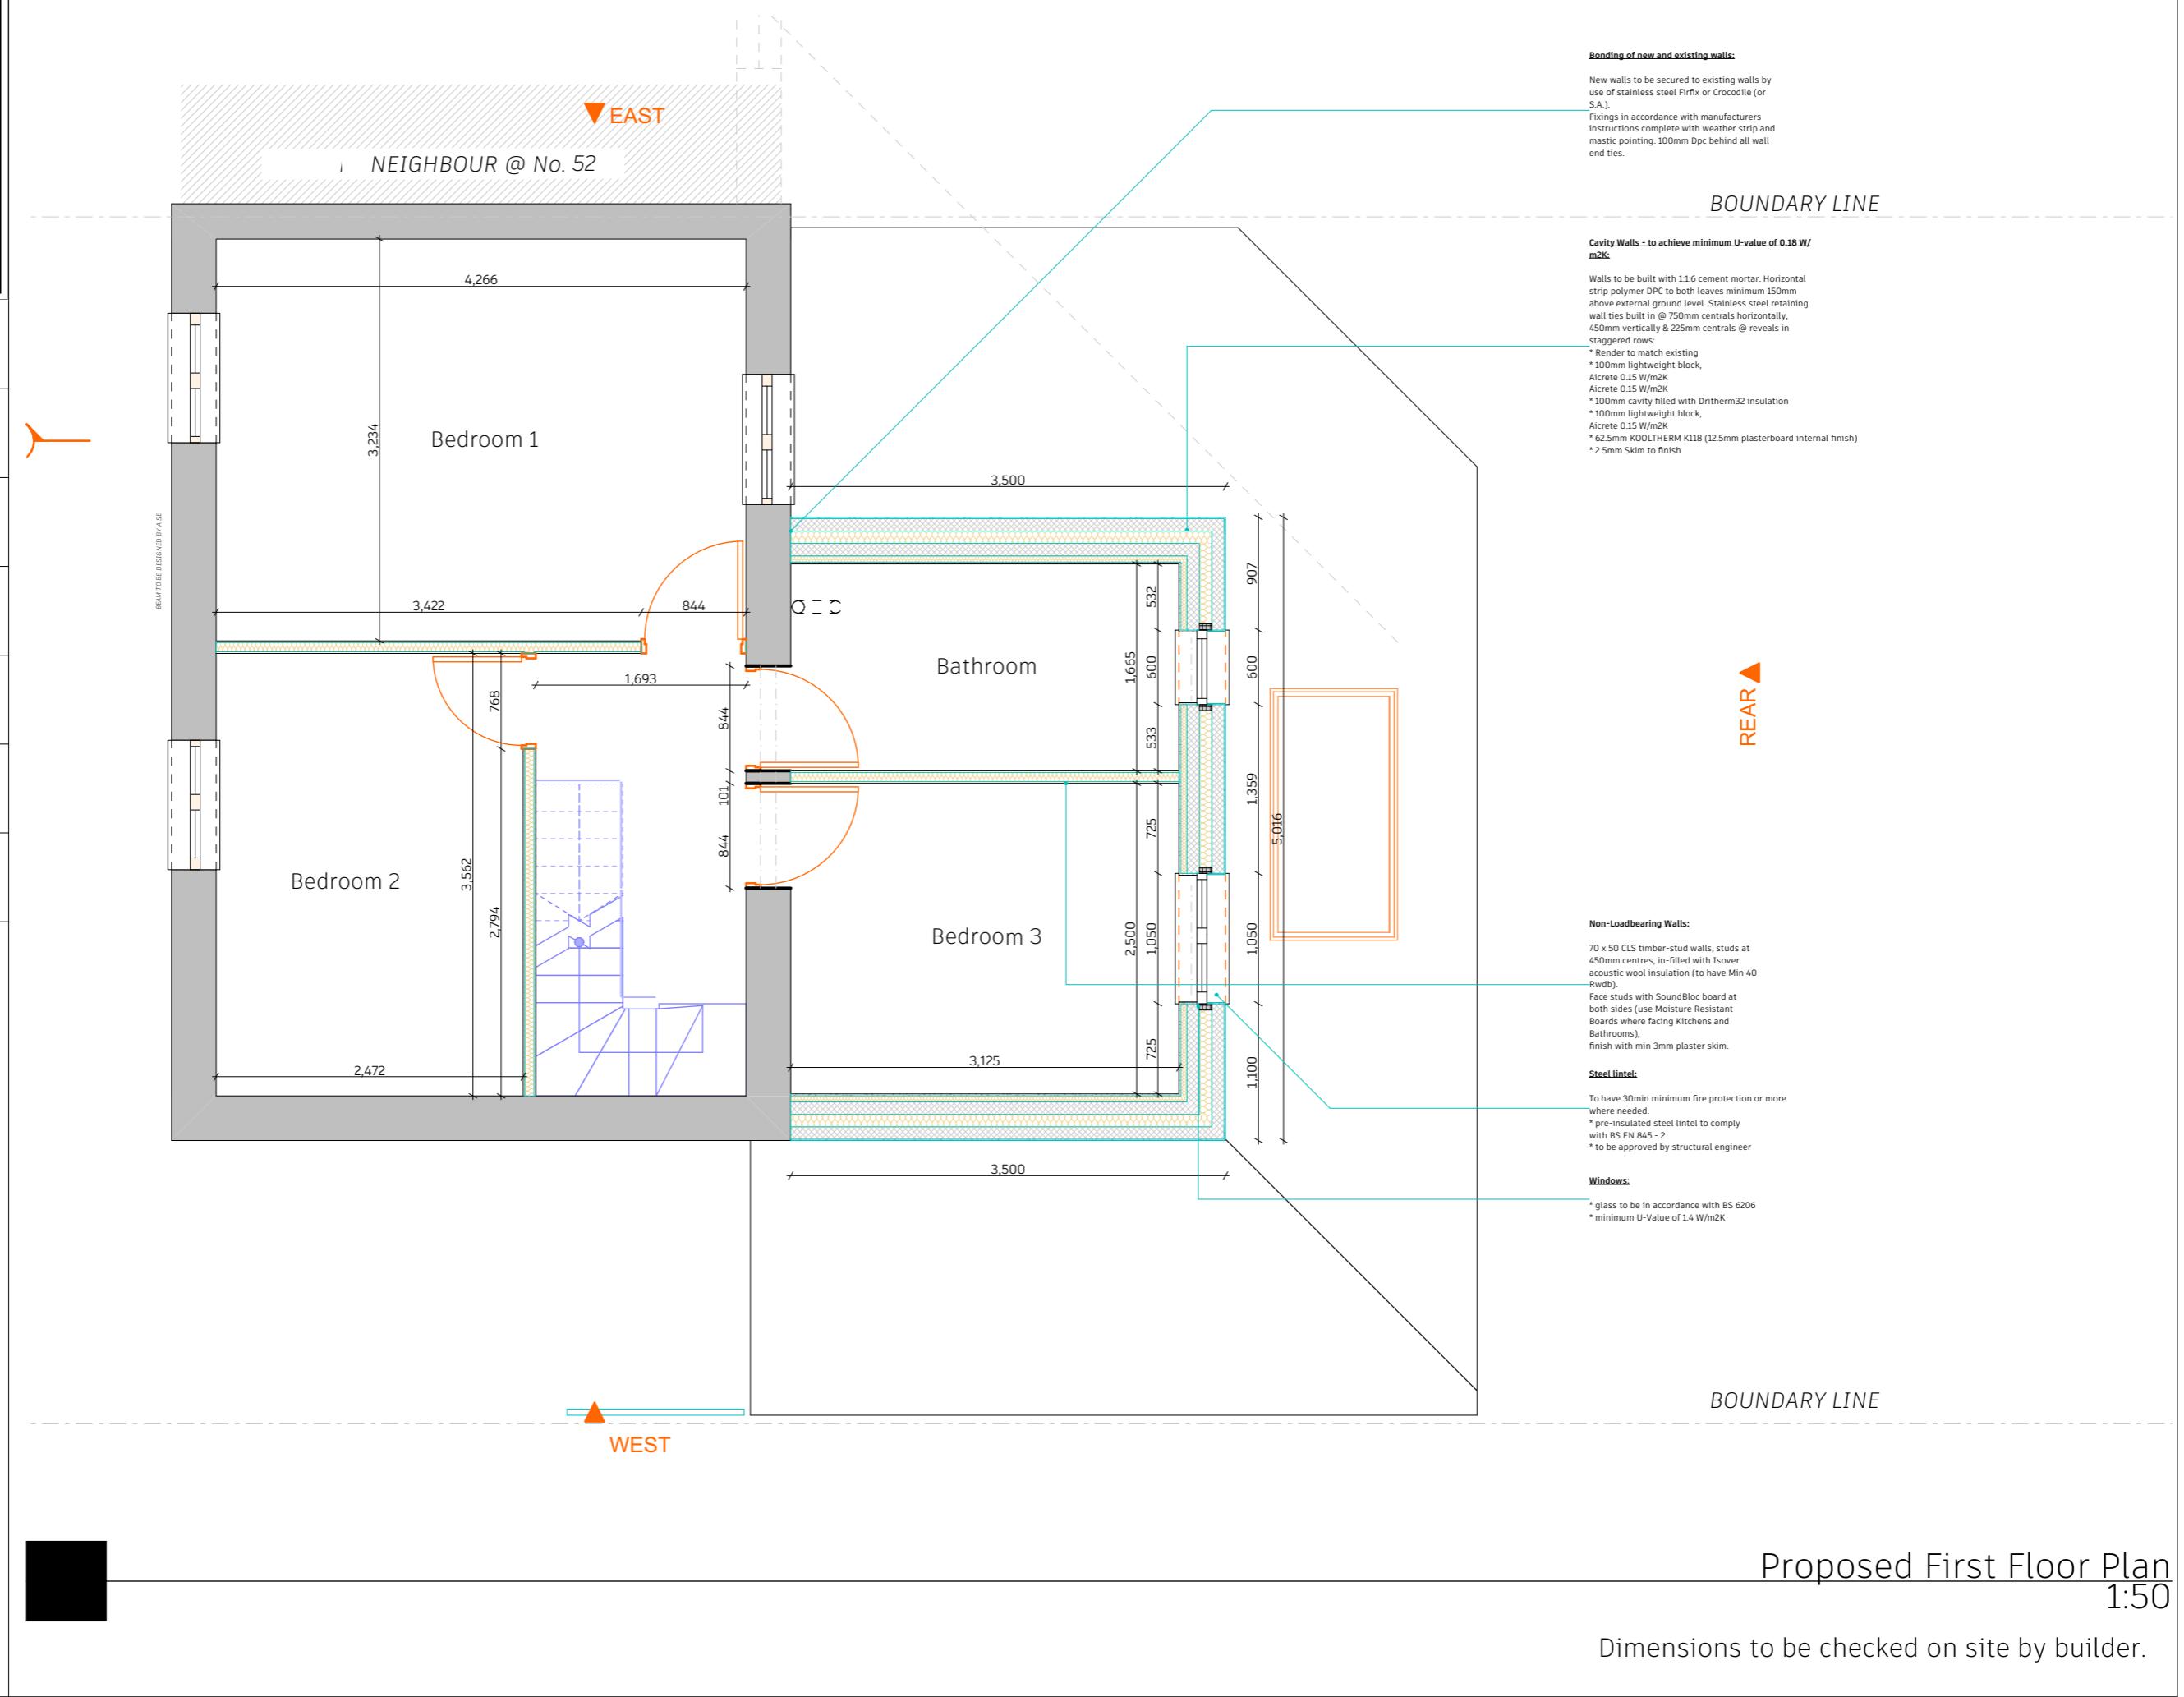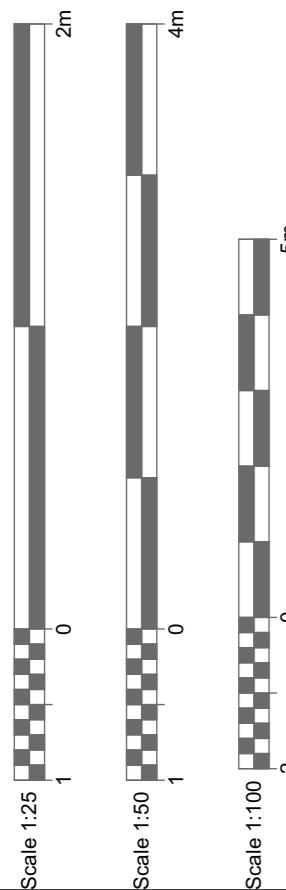

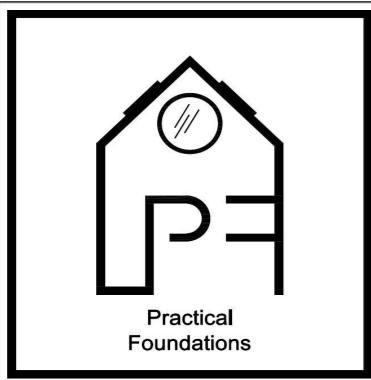

CLIENT:
Dwight Daniel

ADDRESS:
50 Appletree Avenue West Drayton London UB7 8BY



DATE:
07/06/2024


DRAWING SHEET SIZE:
A3

DRAWING NUMBER:
1514 REV F - 07

REVISION: G
15/11/2024
Ivan Sapov

This drawing is confidential and is property of
Practical Foundations.
© Copyright
All dims. are in millimeters unless otherwise stated.

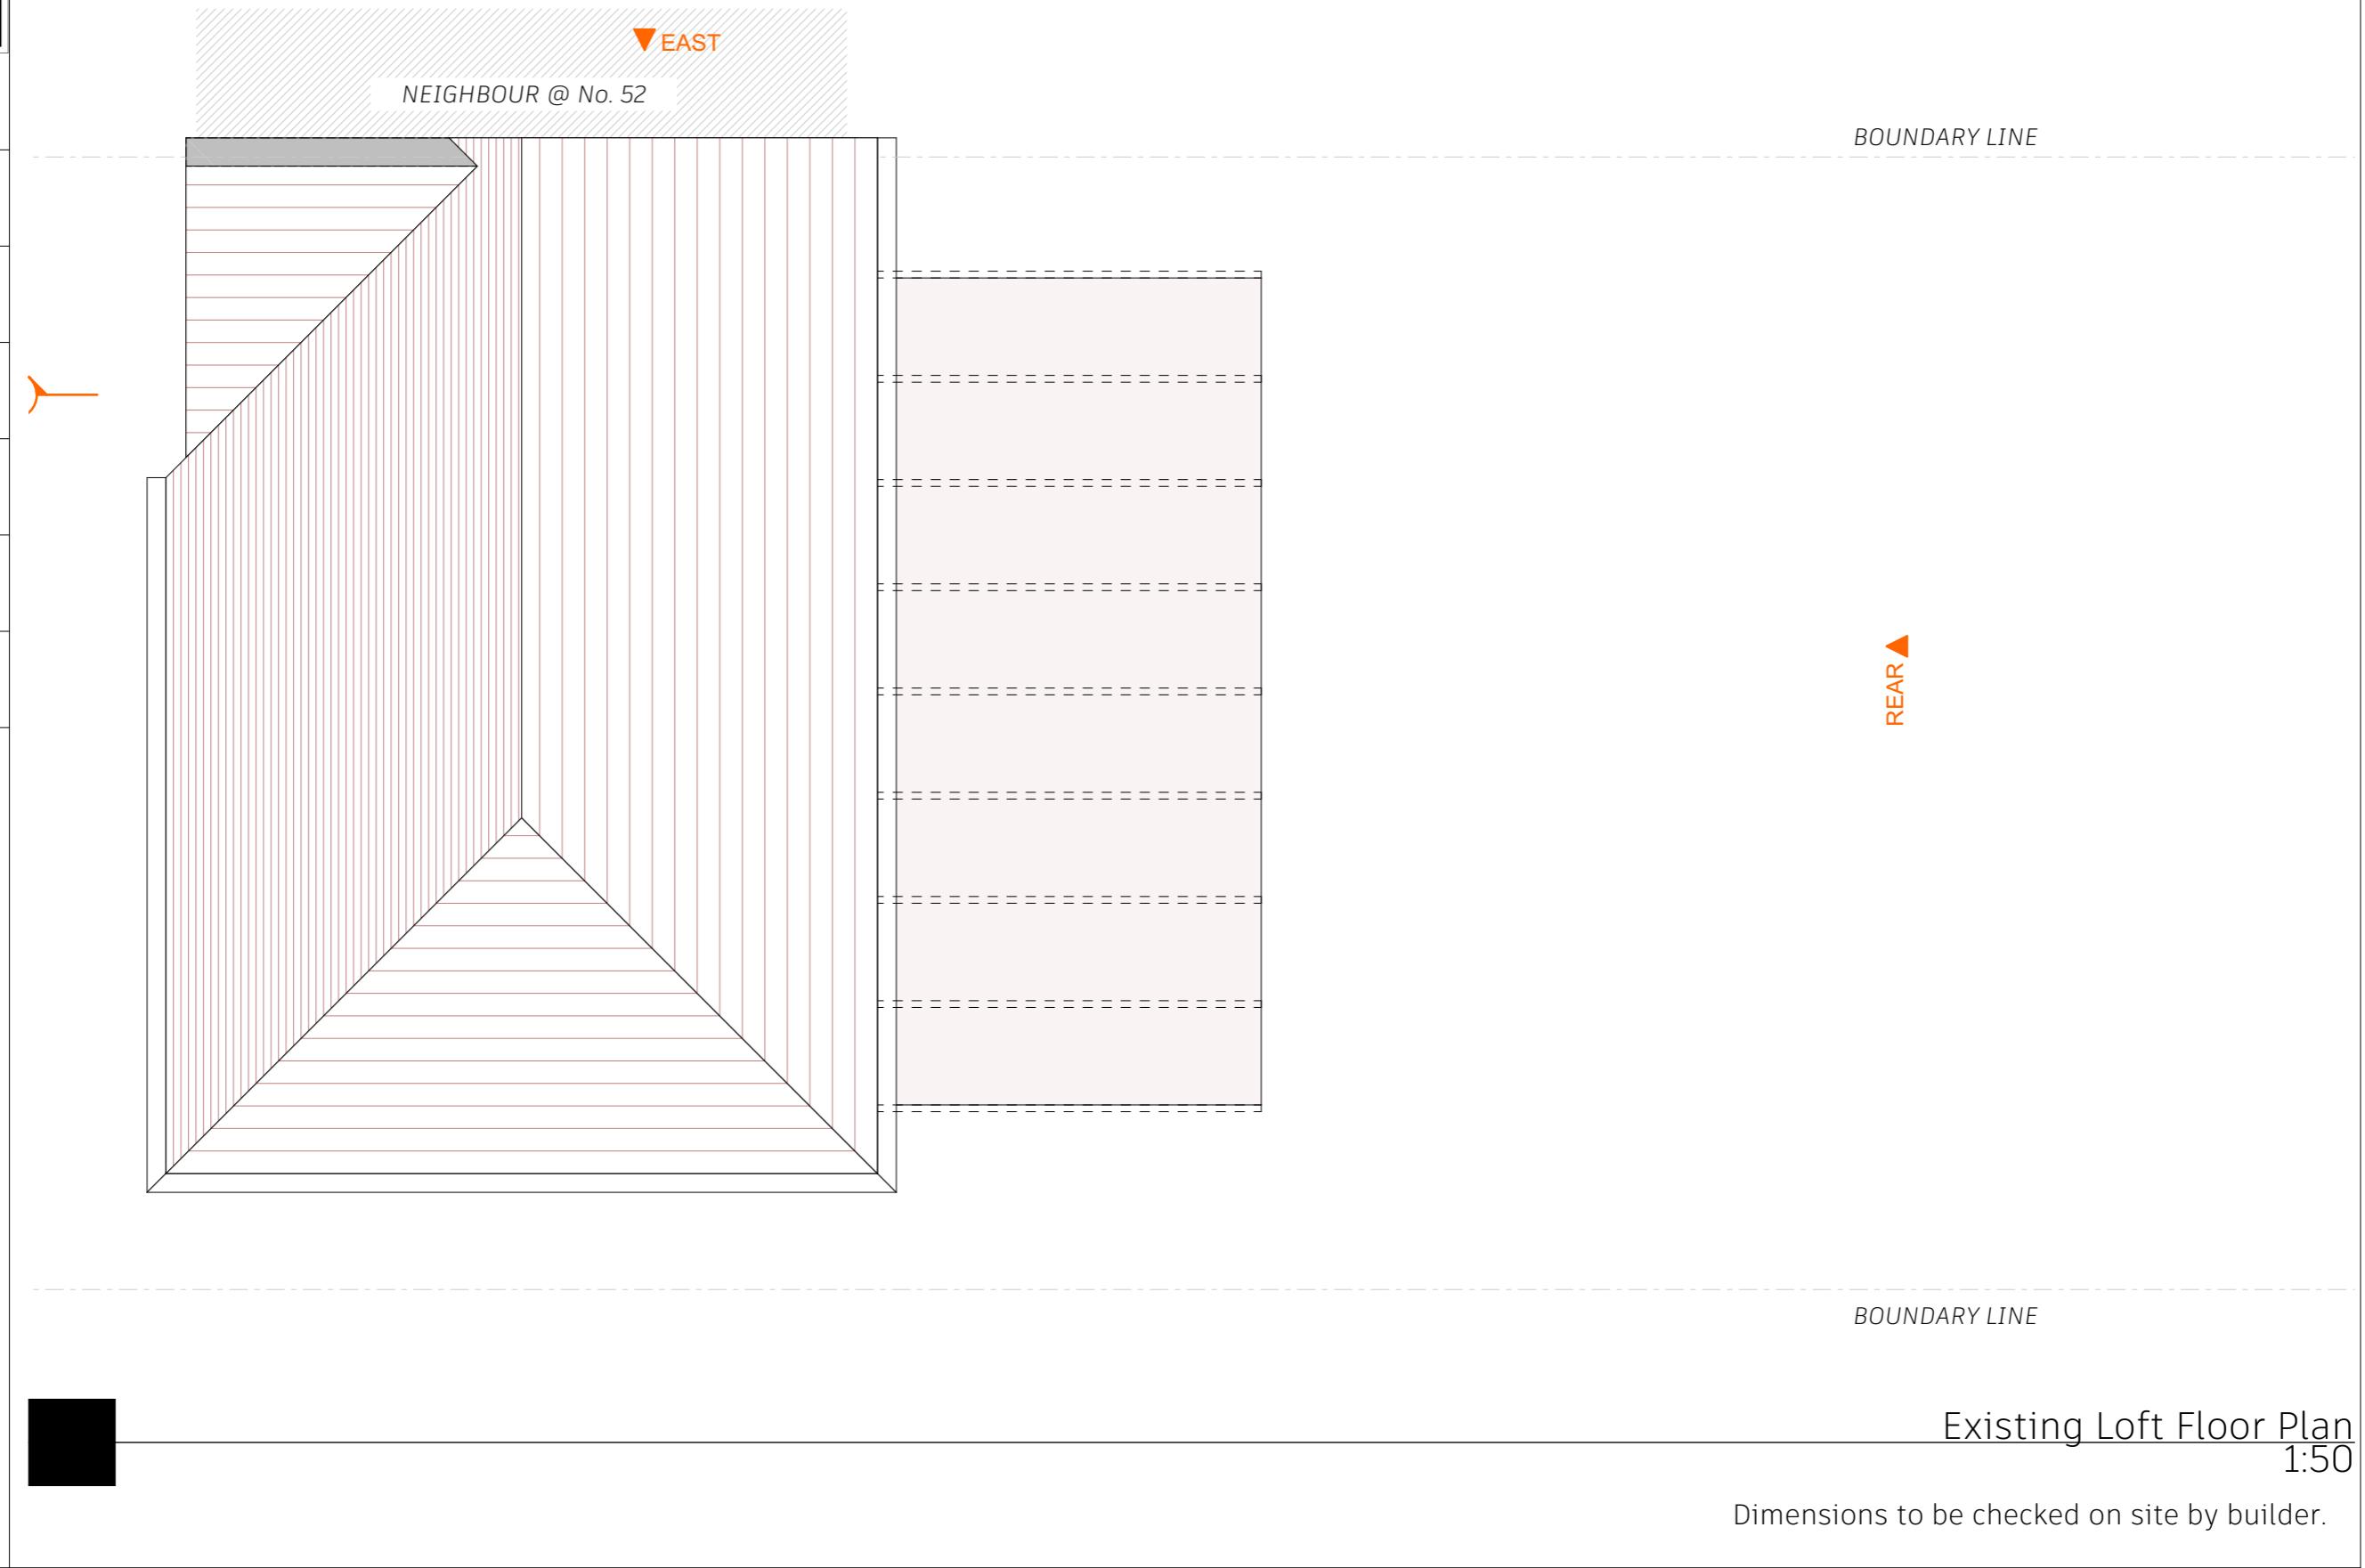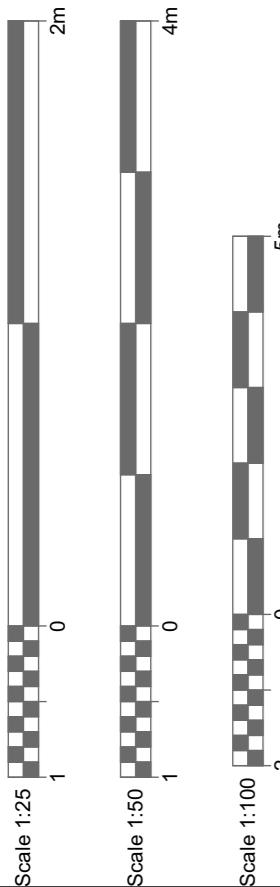

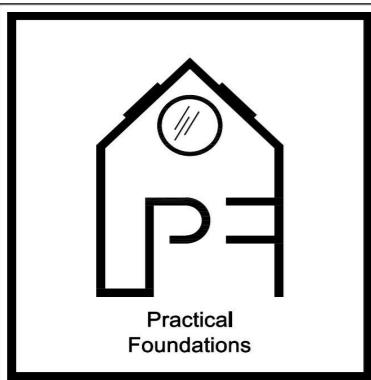

CLIENT:
Dwight Daniel

ADDRESS:
50 Appletree Avenue West Drayton London UB7 8BY



DATE:
07/06/2024

DRAWING SHEET SIZE:
A3

DRAWING NUMBER:
1514 REV F - 08


REVISION: G
15/11/2024
Ivan Sapov

This drawing is confidential and is property of
Practical Foundations.
© Copyright
All dims. are in millimeters unless otherwise stated.

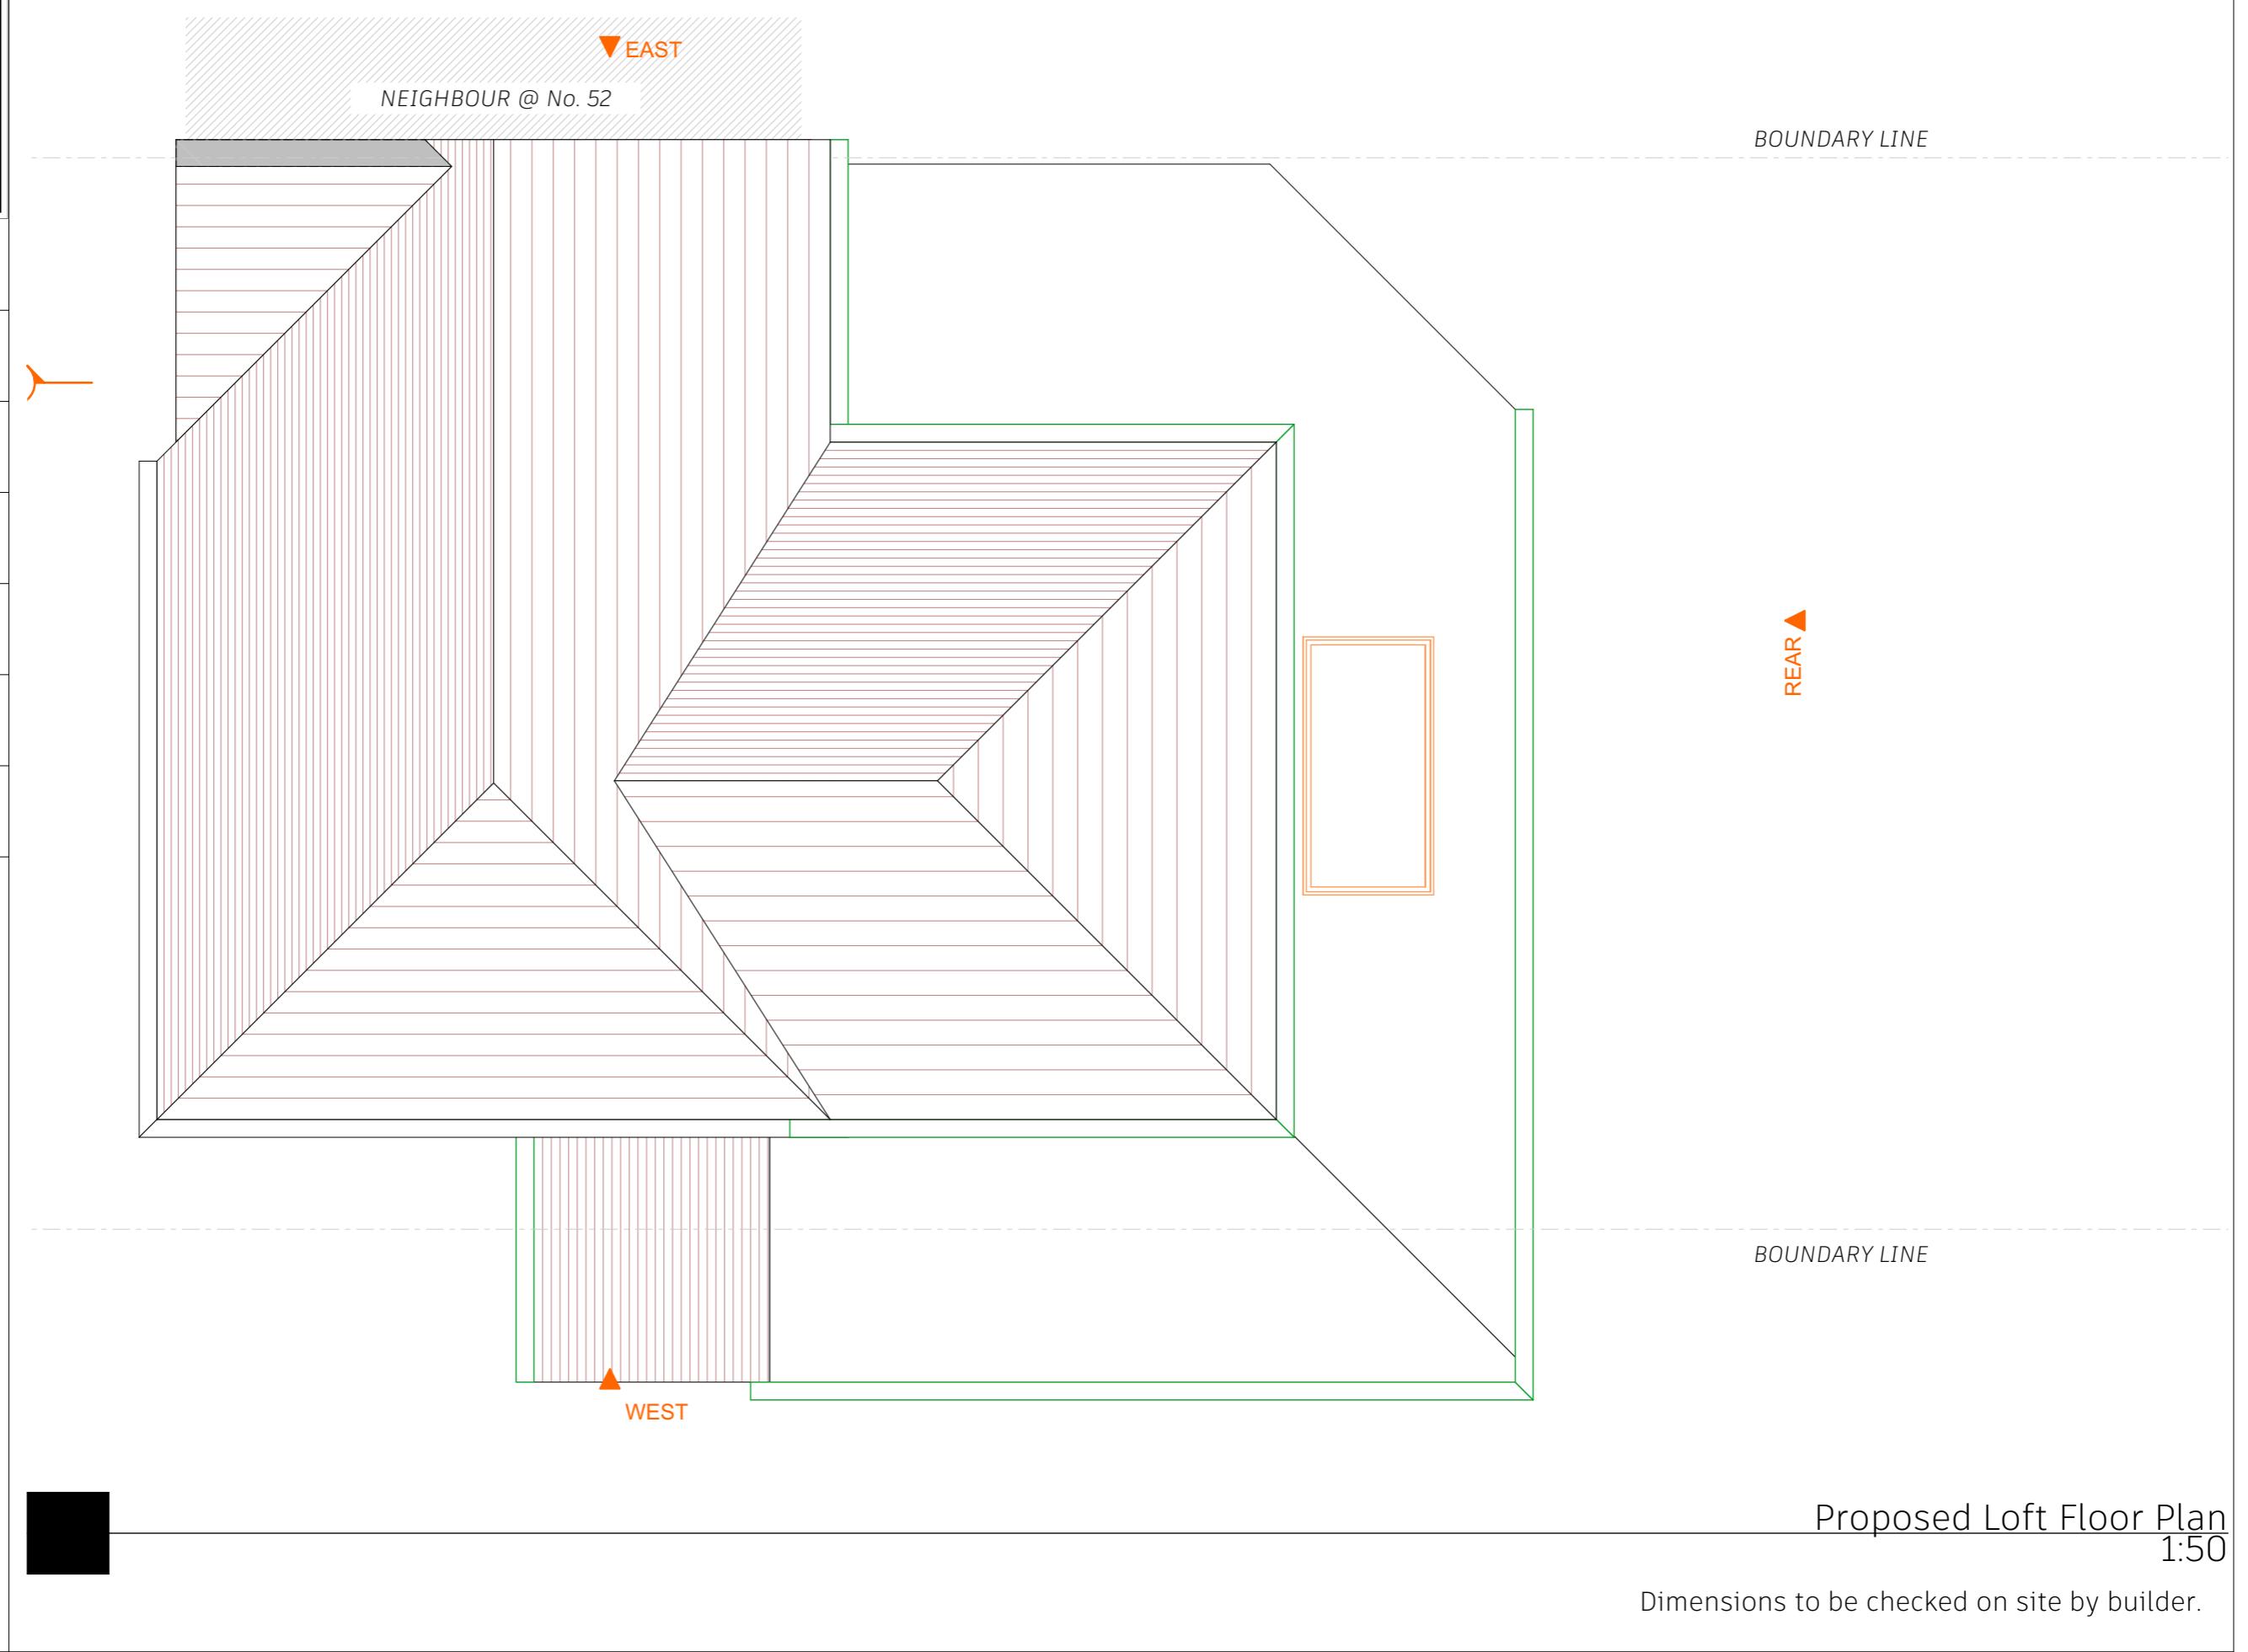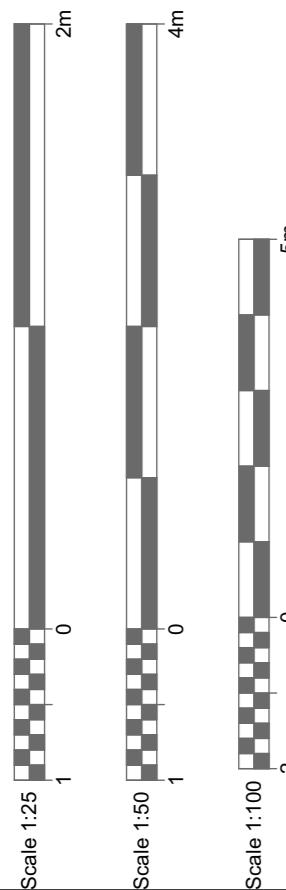


Proposed Loft Floor Plan
1:50

Dimensions to be checked on site by builder.

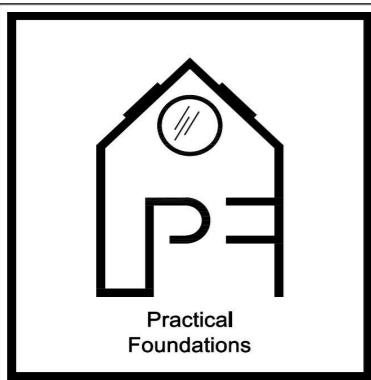

CLIENT:	Dwight Daniel
ADDRESS:	50 Appletree Avenue West Drayton London UB7 8BY
DATE:	07/06/2024
DRAWING SHEET SIZE:	A3
DRAWING NUMBER:	1514 REV F - 09
REVISION:	G 15/11/2024 Ivan Sapov
This drawing is confidential and is property of Practical Foundations. © Copyright All dims. are in millimeters unless otherwise stated.	

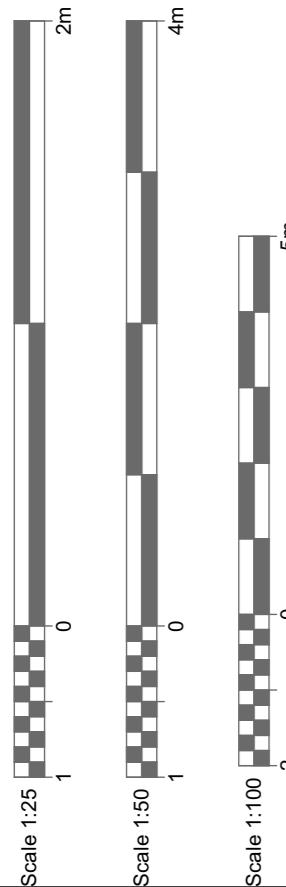


Existing Front Elevation
1:100



Existing Side Elevation
1:100




Existing Rear Elevation
1:100

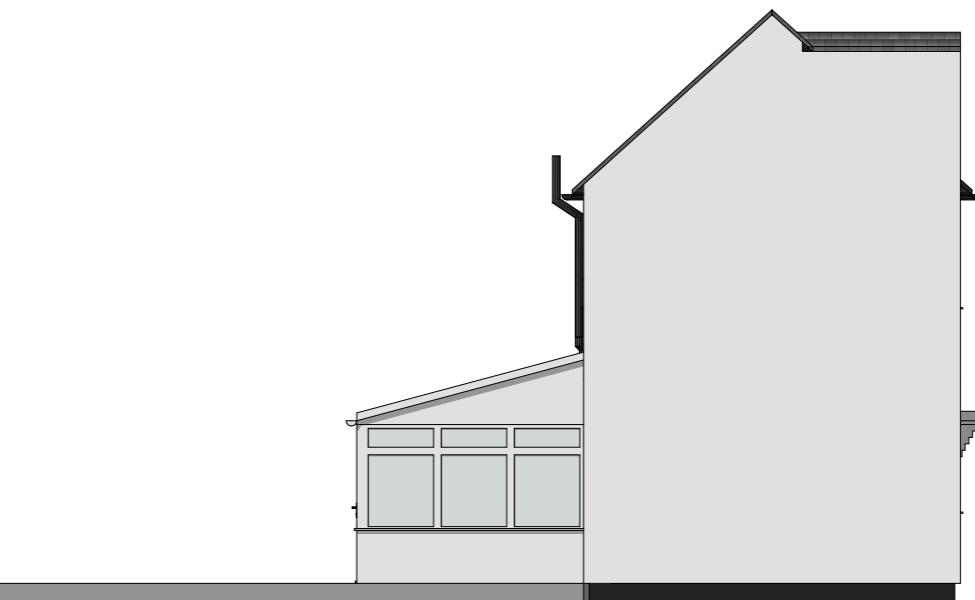


Existing Side Elevation
1:100


Dimensions to be checked on site by builder.

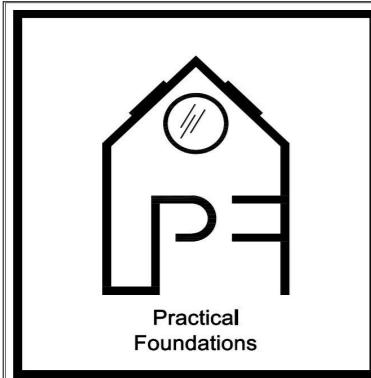


CLIENT:	Dwight Daniel
ADDRESS:	50 Appletree Avenue West Drayton London UB7 8BY
DATE:	07/06/2024
DRAWING SHEET SIZE:	A3
DRAWING NUMBER:	1514 REV F - 10
REVISION:	G 15/11/2024 Ivan Sapov
This drawing is confidential and is property of Practical Foundations. © Copyright All dims. are in millimeters unless otherwise stated.	

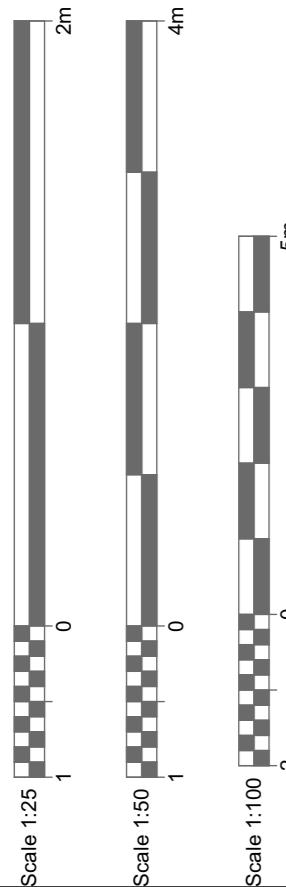

Proposed Rear Elevation
1:100

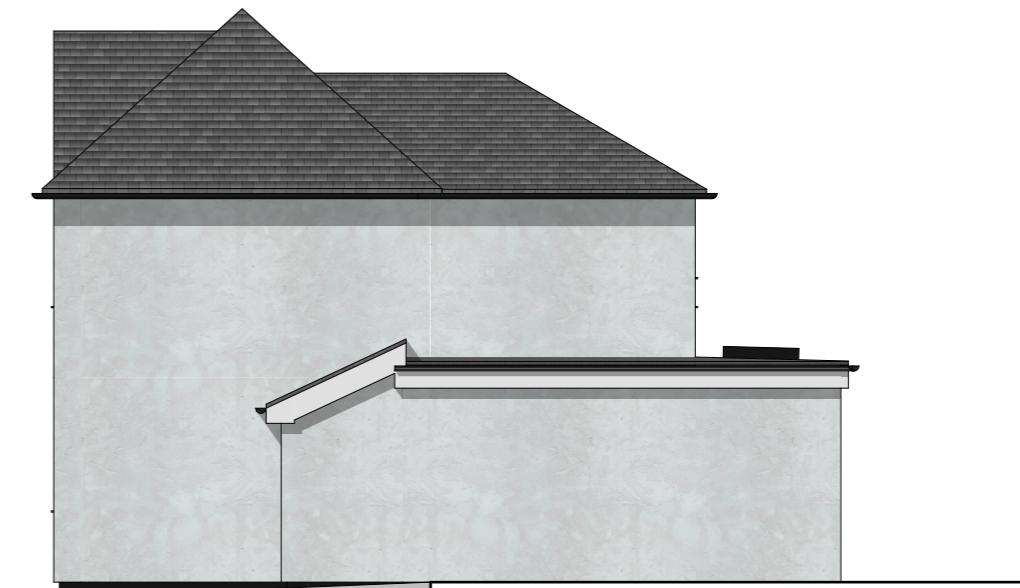


Proposed Side Elevation
1:100

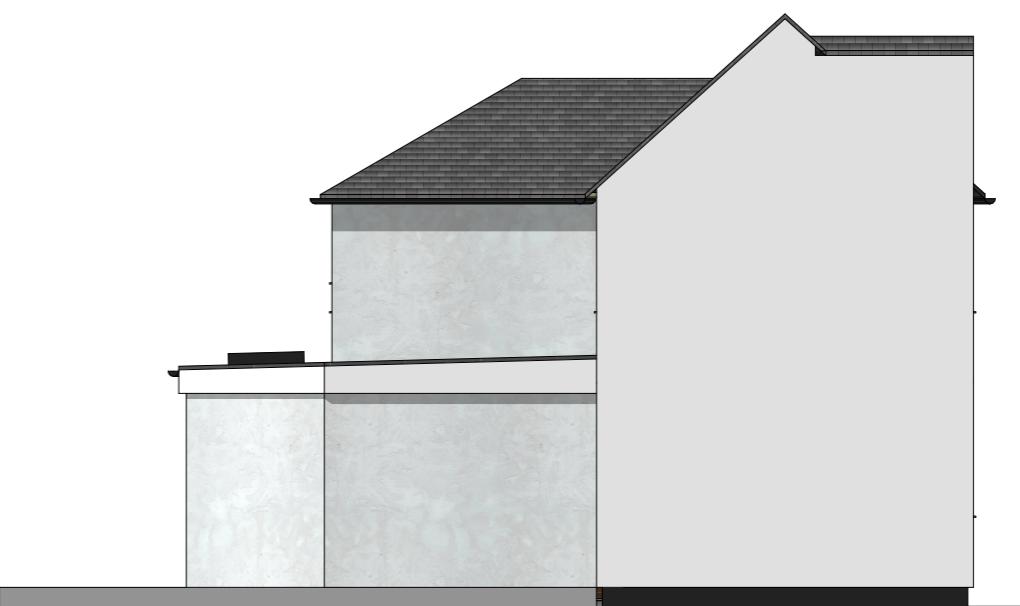

Proposed Side Elevation
1:100

Dimensions to be checked on site by builder.

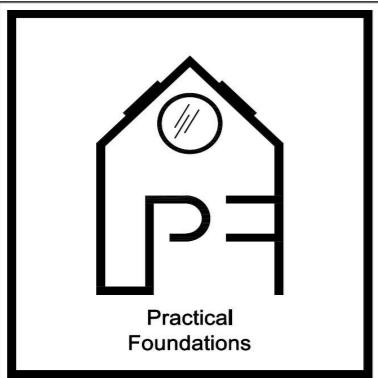

CLIENT:
Dwight Daniel

ADDRESS:
50 Appletree Avenue West Drayton London UB7 8BY


DATE:
07/06/2024

DRAWING SHEET SIZE:
A3

DRAWING NUMBER:
1514 REV F - 12

REVISION: G
15/11/2024
Ivan Sapov


This drawing is confidential and is property of
Practical Foundations.
© Copyright
All dims. are in millimeters unless otherwise stated.

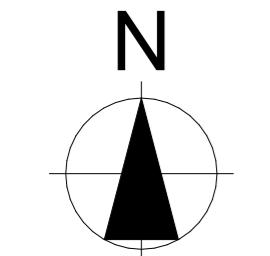

60m
30m
0
0
25
5
Scale 1:1250
Scale 1:500



Site Location
1:1250

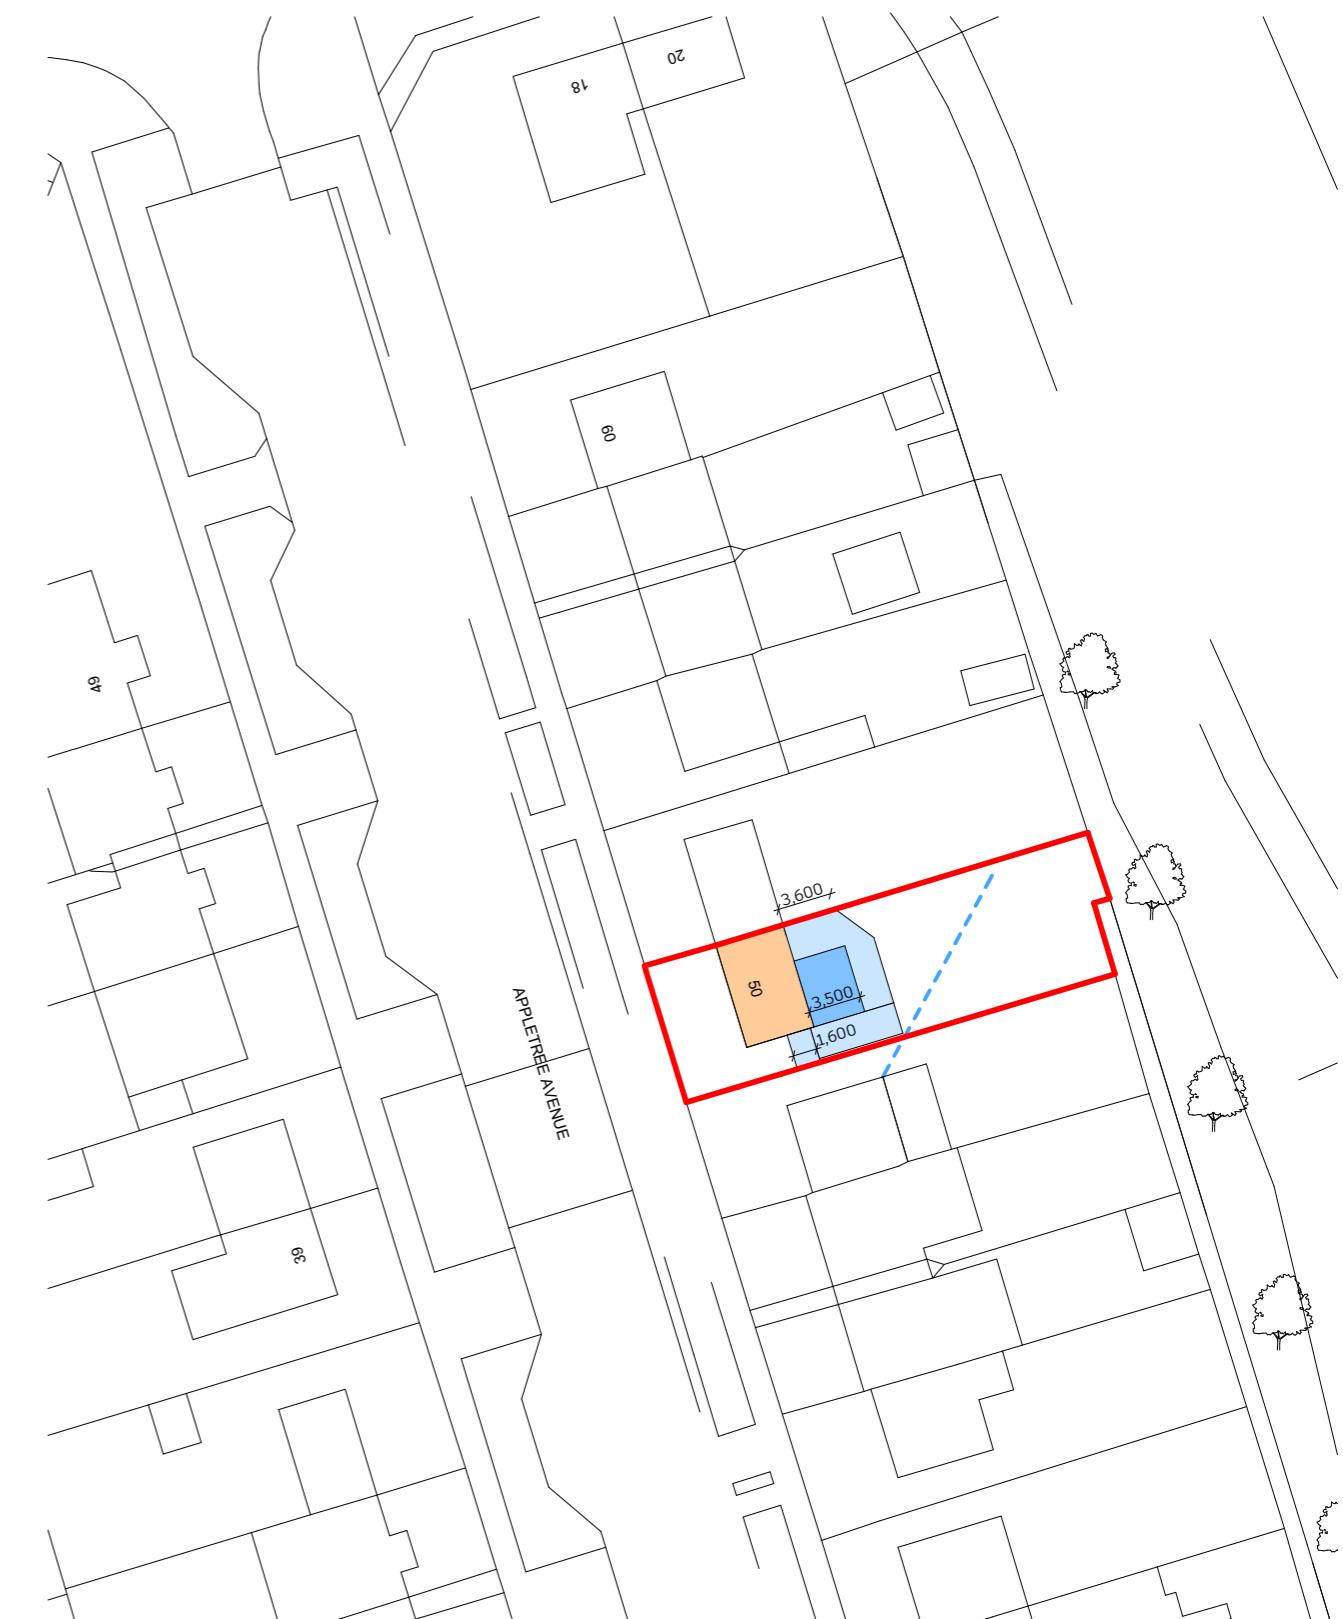

Proposed Site Layout
1:500